



GENERAL NOTES:
 DO NOT SCALE FROM THIS DRAWING.
 ALL DIMENSIONS MUST BE CHECKED ON SITE AND ANY DISCREPANCIES VERIFIED WITH THE ARCHITECT.

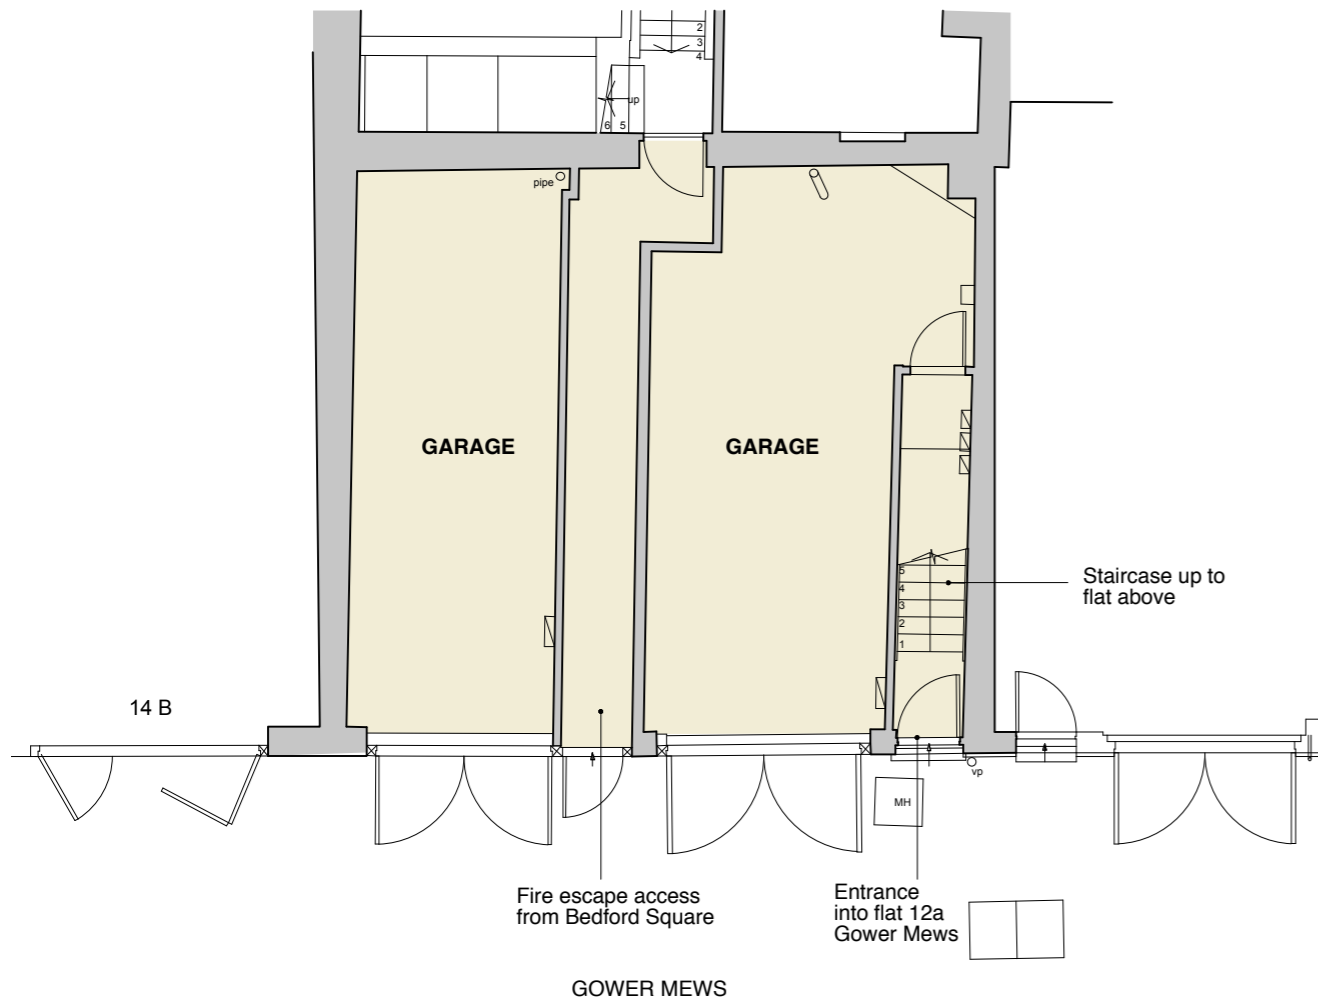

EXISTING GROUND FLOOR PLAN

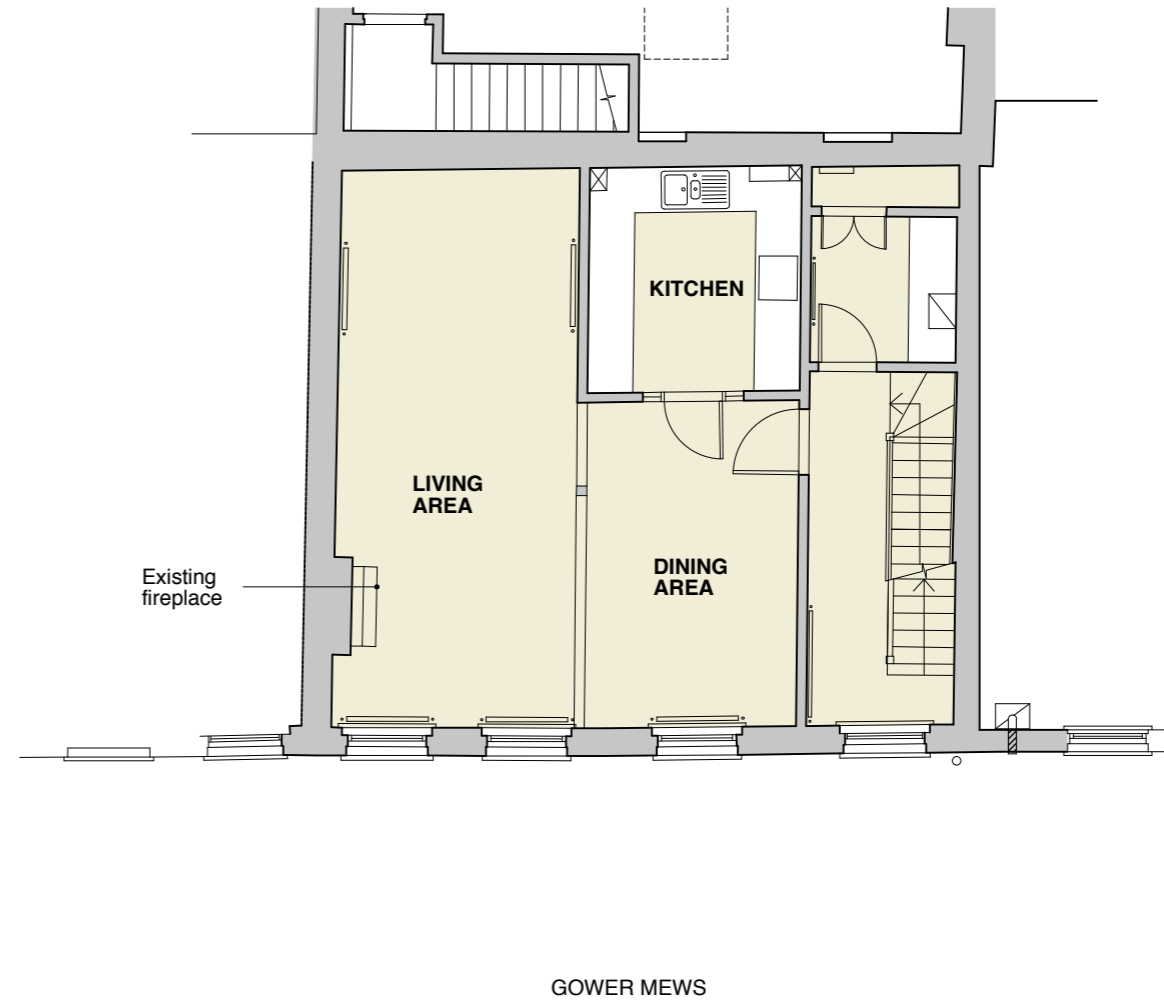

EXISTING FIRST FLOOR PLAN



CLIENT
THE BEDFORD ESTATES

JOB TITLE
13 GOWER MEWS LONDON WC1E 6HP

DRAWING TITLE
EXISTING GROUND FLOOR & FIRST FLOOR PLAN


SCALE 1:100@A3	DATE 07.16
--------------------------	----------------------

FT ARCHITECTS LTD

Hamilton House
 Mabledon Place
 Bloomsbury
 WC1H 9BB
 020 7953 0388
 www.ftarchitects.co.uk


DRAWING No. 329_00_01	REVISION
---------------------------------	----------

GENERAL NOTES:
 DO NOT SCALE FROM THIS DRAWING.
 ALL DIMENSIONS MUST BE CHECKED ON SITE AND ANY DISCREPANCIES VERIFIED WITH THE ARCHITECT.

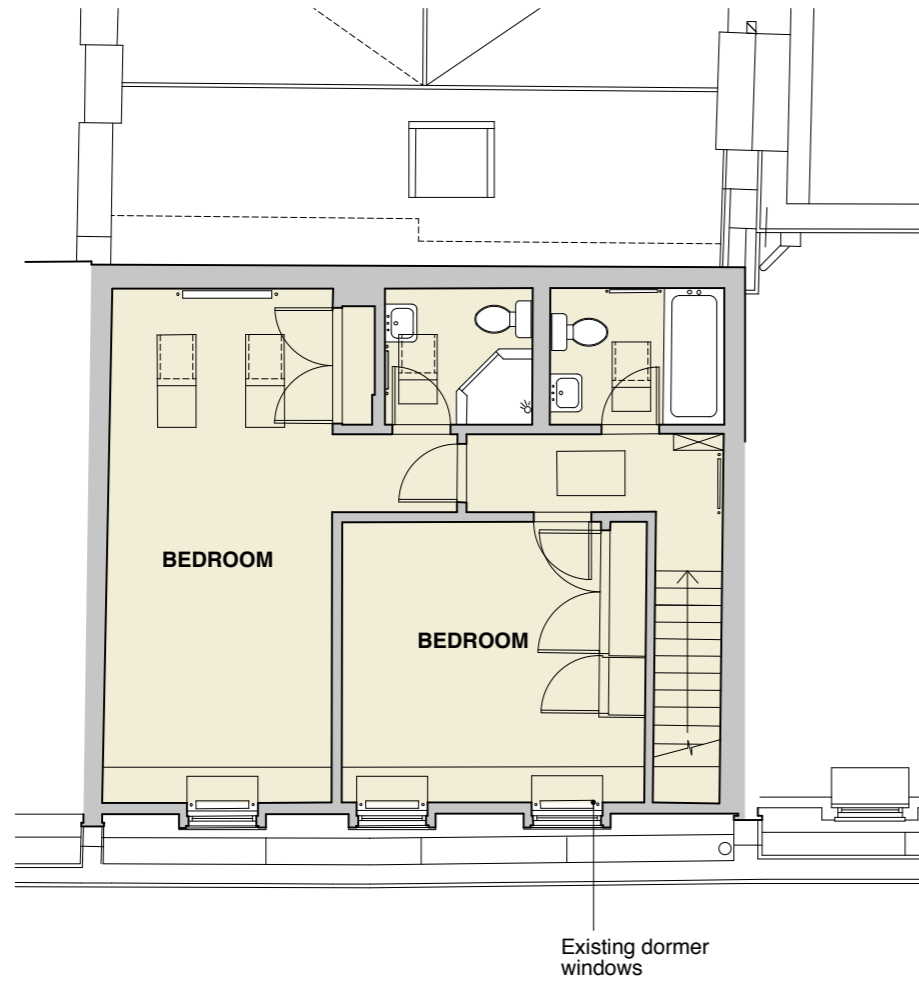

GOWER MEWS

EXISTING SECOND FLOOR PLAN

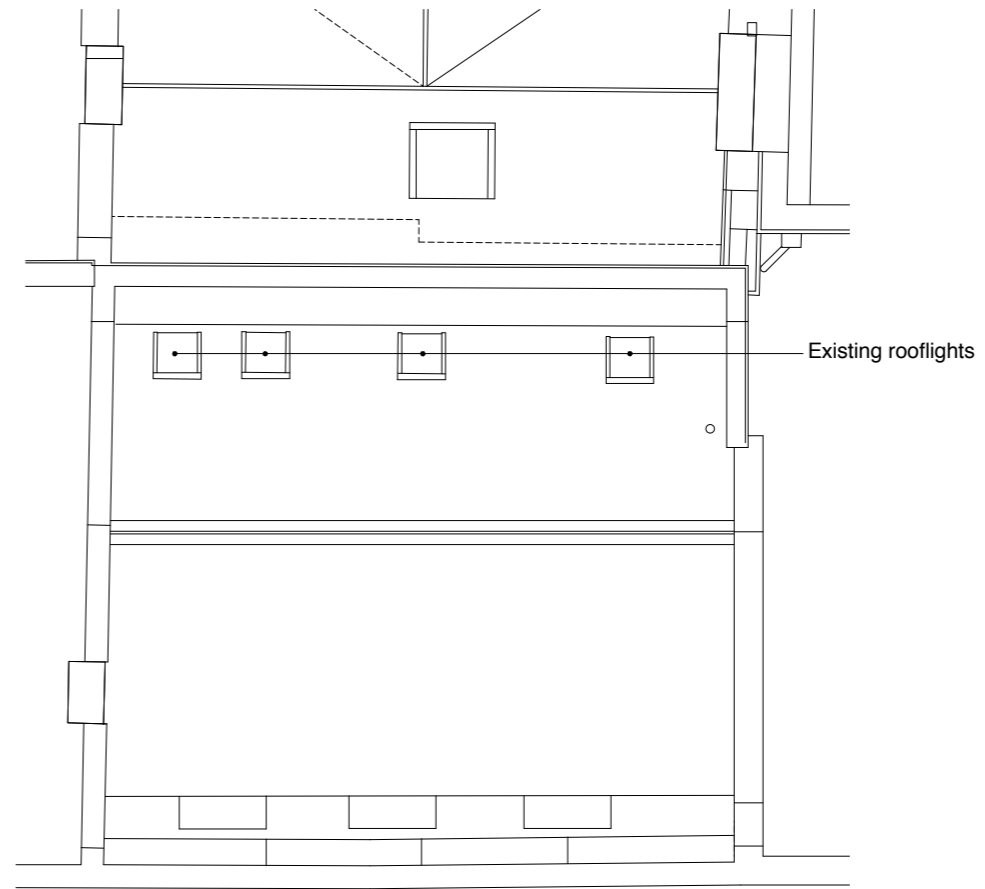

GOWER MEWS

EXISTING ROOF PLAN



CLIENT
THE BEDFORD ESTATES

JOB TITLE
**13 GOWER MEWS
 LONDON
 WC1E 6HP**

DRAWING TITLE
**EXISTING SECOND
 FLOOR & ROOF PLAN**

SCALE 1:100@A3	DATE 07.16
--------------------------	----------------------

FT ARCHITECTS LTD

Hamilton House
 Mabledon Place
 Bloomsbury
 WC1H 9BB


020 7953 0388

www.ftarchitects.co.uk


DRAWING No. 329_00_02	REVISION
---------------------------------	----------



EXISTING ELEVATION

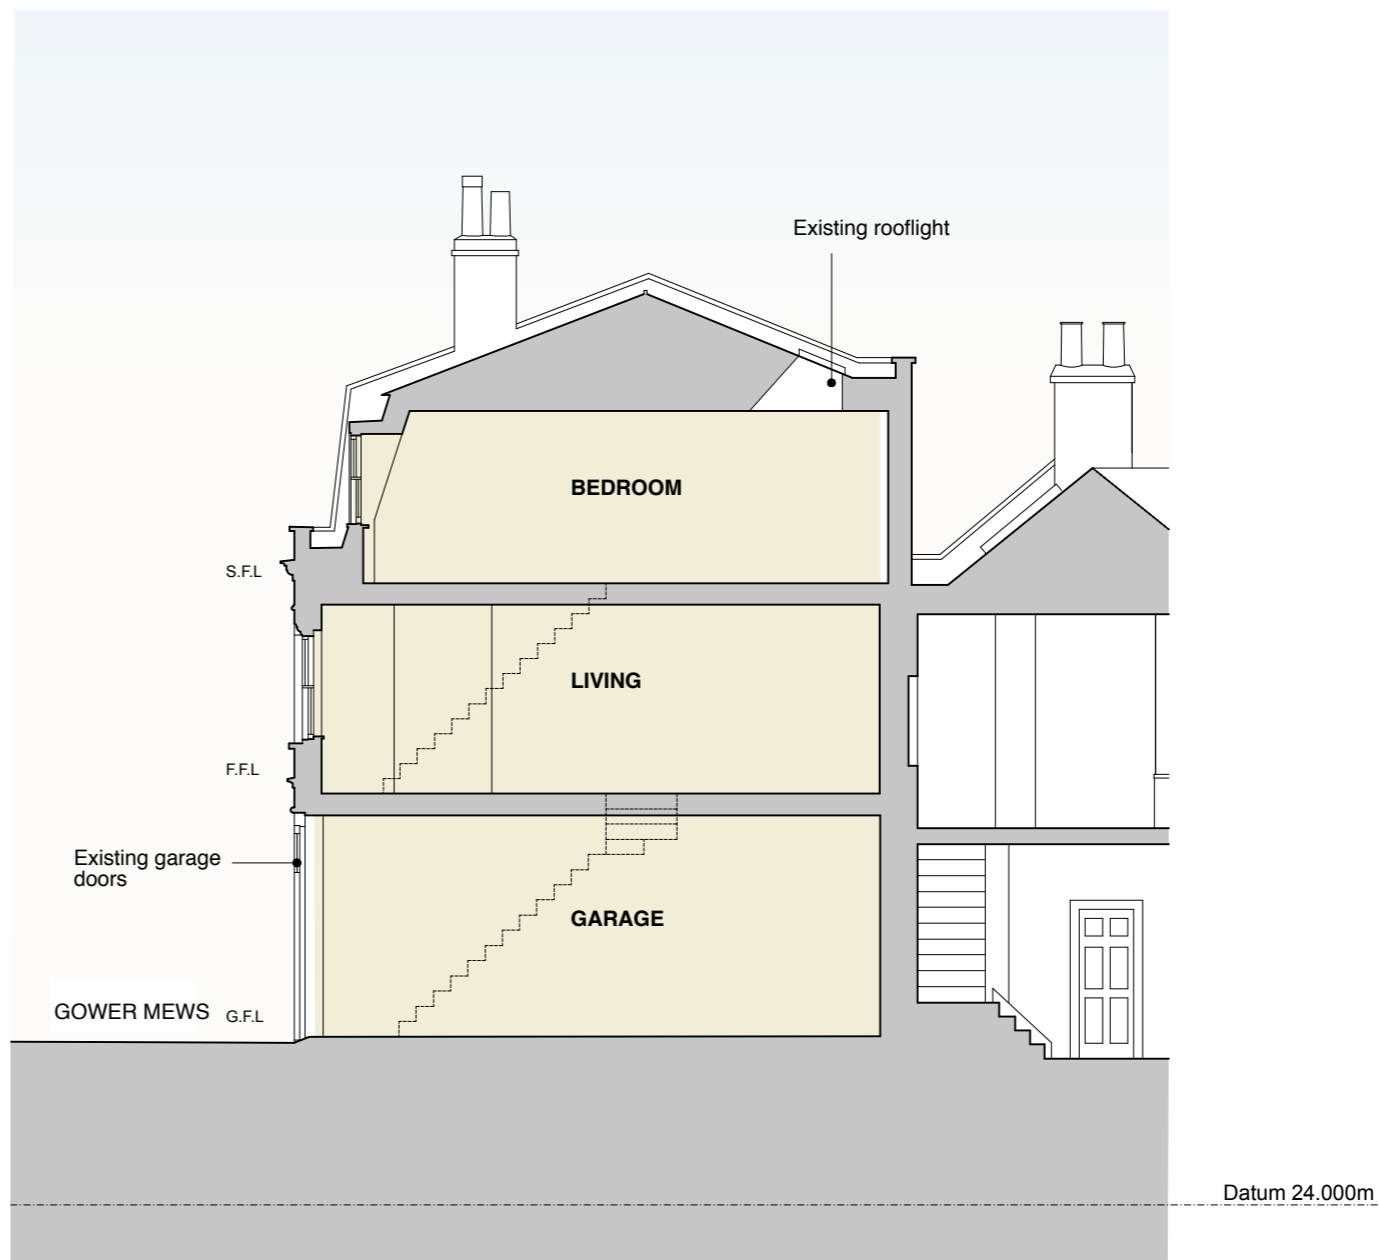

EXISTING SECTION

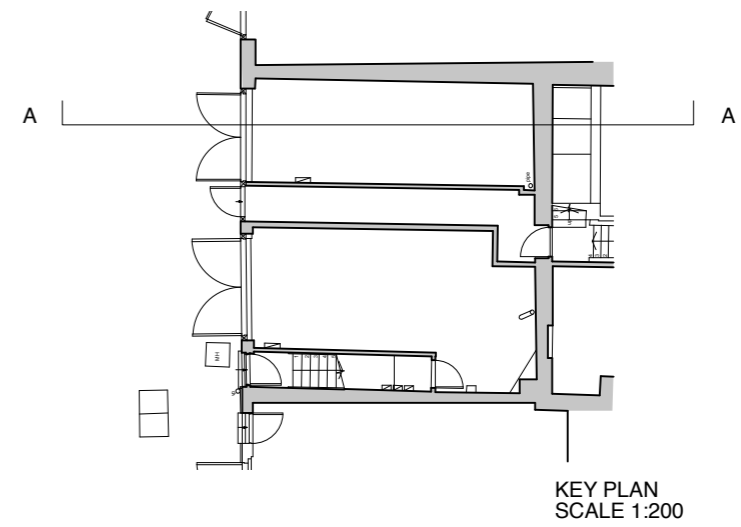

GENERAL NOTES:
DO NOT SCALE FROM THIS DRAWING.
ALL DIMENSIONS MUST BE CHECKED ON SITE AND ANY DISCREPANCIES VERIFIED WITH THE ARCHITECT.

CLIENT
THE BEDFORD ESTATES

JOB TITLE
**13 GOWER MEWS
LONDON
WC1E 6HP**

DRAWING TITLE
**EXISTING ELEVATION
& SECTION**

SCALE 1:100@A3	DATE 07.16
--------------------------	----------------------

FT ARCHITECTS LTD

Hamilton House
Mabledon Place
Bloomsbury
WC1H 9BB
020 7953 0388
www.ftarchitects.co.uk

DRAWING No. 329_00_03	REVISION
---------------------------------	----------

