


NOTES

KEY

- Structure
- Elevation Detail
- Pulse Line
- Doors
- Windows
- Drainage
- Ground Line

REVISIONS

	Description	Drawn By
A	Existing Drawings	CW

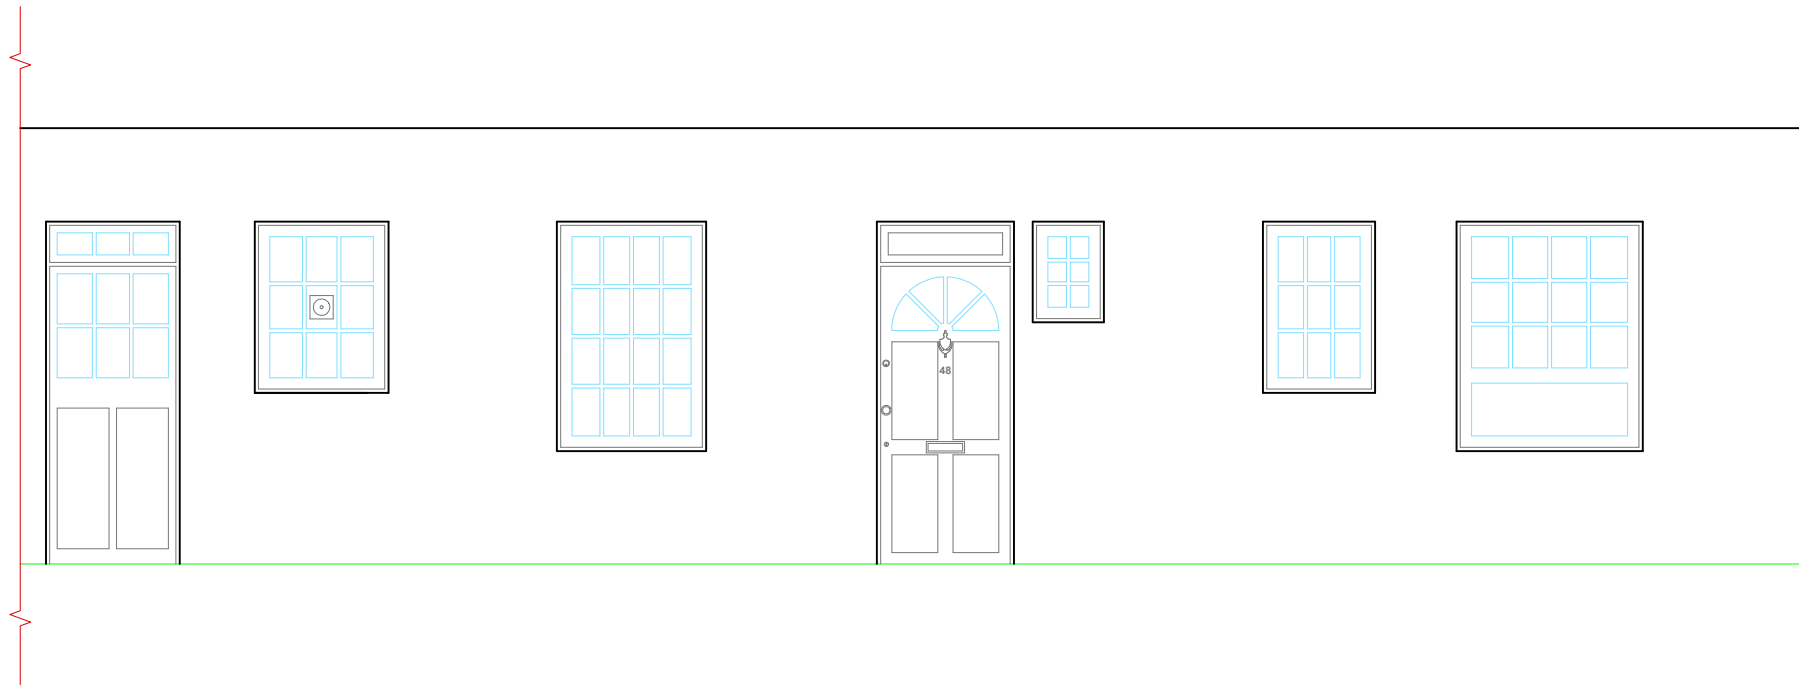

CLIENT

Neil Arksey

PROJECT

Flat 48  
Aborfield  
Peckwater Street  
London  
NW5 2UD

STAGE

Existing

DRAWING TITLE

Existing Front Elevation

SCALE

1:50 @ A3

DRAWN BY/DATE

CW/28-06-16

REFERENCE NO.


03539\_1A

CONTACT

T: 020 7183 2578  
W: [www.peterbarry.co.uk](http://www.peterbarry.co.uk)  
E: [surveying@peterbarry.co.uk](mailto:surveying@peterbarry.co.uk)





 




PETER BARRY  
CHARTERED SURVEYORS



NOTES

KEY

	Structure
	Elevation Detail
	Pulse Line
	Doors
	Windows
	Drainage
	Ground Line

REVISIONS

	Description	Drawn By
A	Existing Drawings	CW

CLIENT  
Neil Arksey

PROJECT  
Flat 48  
Aborfield  
Peckwater Street  
London  
NW5 2UD

STAGE  
Existing

DRAWING TITLE  
Existing Side Elevation


SCALE  
1:50 @ A3

DRAWN BY/DATE  
CW/28-06-16

REFERENCE NO.  
03539\_2A





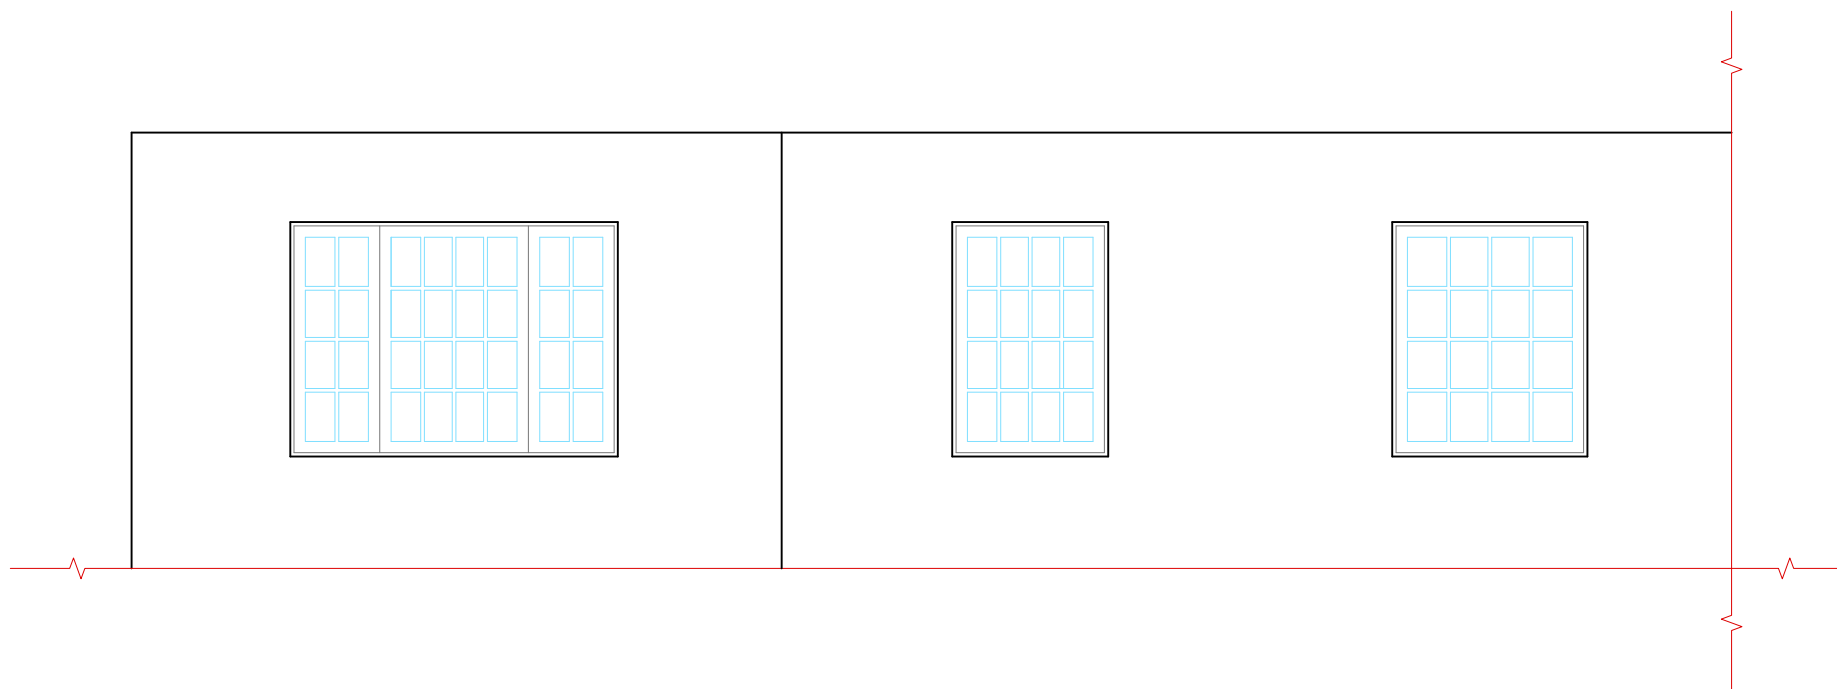


CONTACT  
T: 020 7183 2578  
W: [www.peterbarry.co.uk](http://www.peterbarry.co.uk)  
E: [surveying@peterbarry.co.uk](mailto:surveying@peterbarry.co.uk)





NOTES

KEY

	Structure
	Elevation Detail
	Pulse Line
	Doors
	Windows
	Drainage
	Ground Line

REVISIONS

	Description	Drawn By
A	Existing Drawings	CW

CLIENT **Neil Arksey**

PROJECT **Flat 48  
Aborfield  
Peckwater Street  
London  
NW5 2UD**

STAGE **Existing**

DRAWING TITLE **Existing Rear Elevation**


SCALE **1:50 @ A3**

DRAWN BY/DATE **CW/28-06-16**

REFERENCE NO. **03539\_3A**

CONTACT **T: 020 7183 2578  
W: [www.peterbarry.co.uk](http://www.peterbarry.co.uk)  
E: [surveying@peterbarry.co.uk](mailto:surveying@peterbarry.co.uk)**



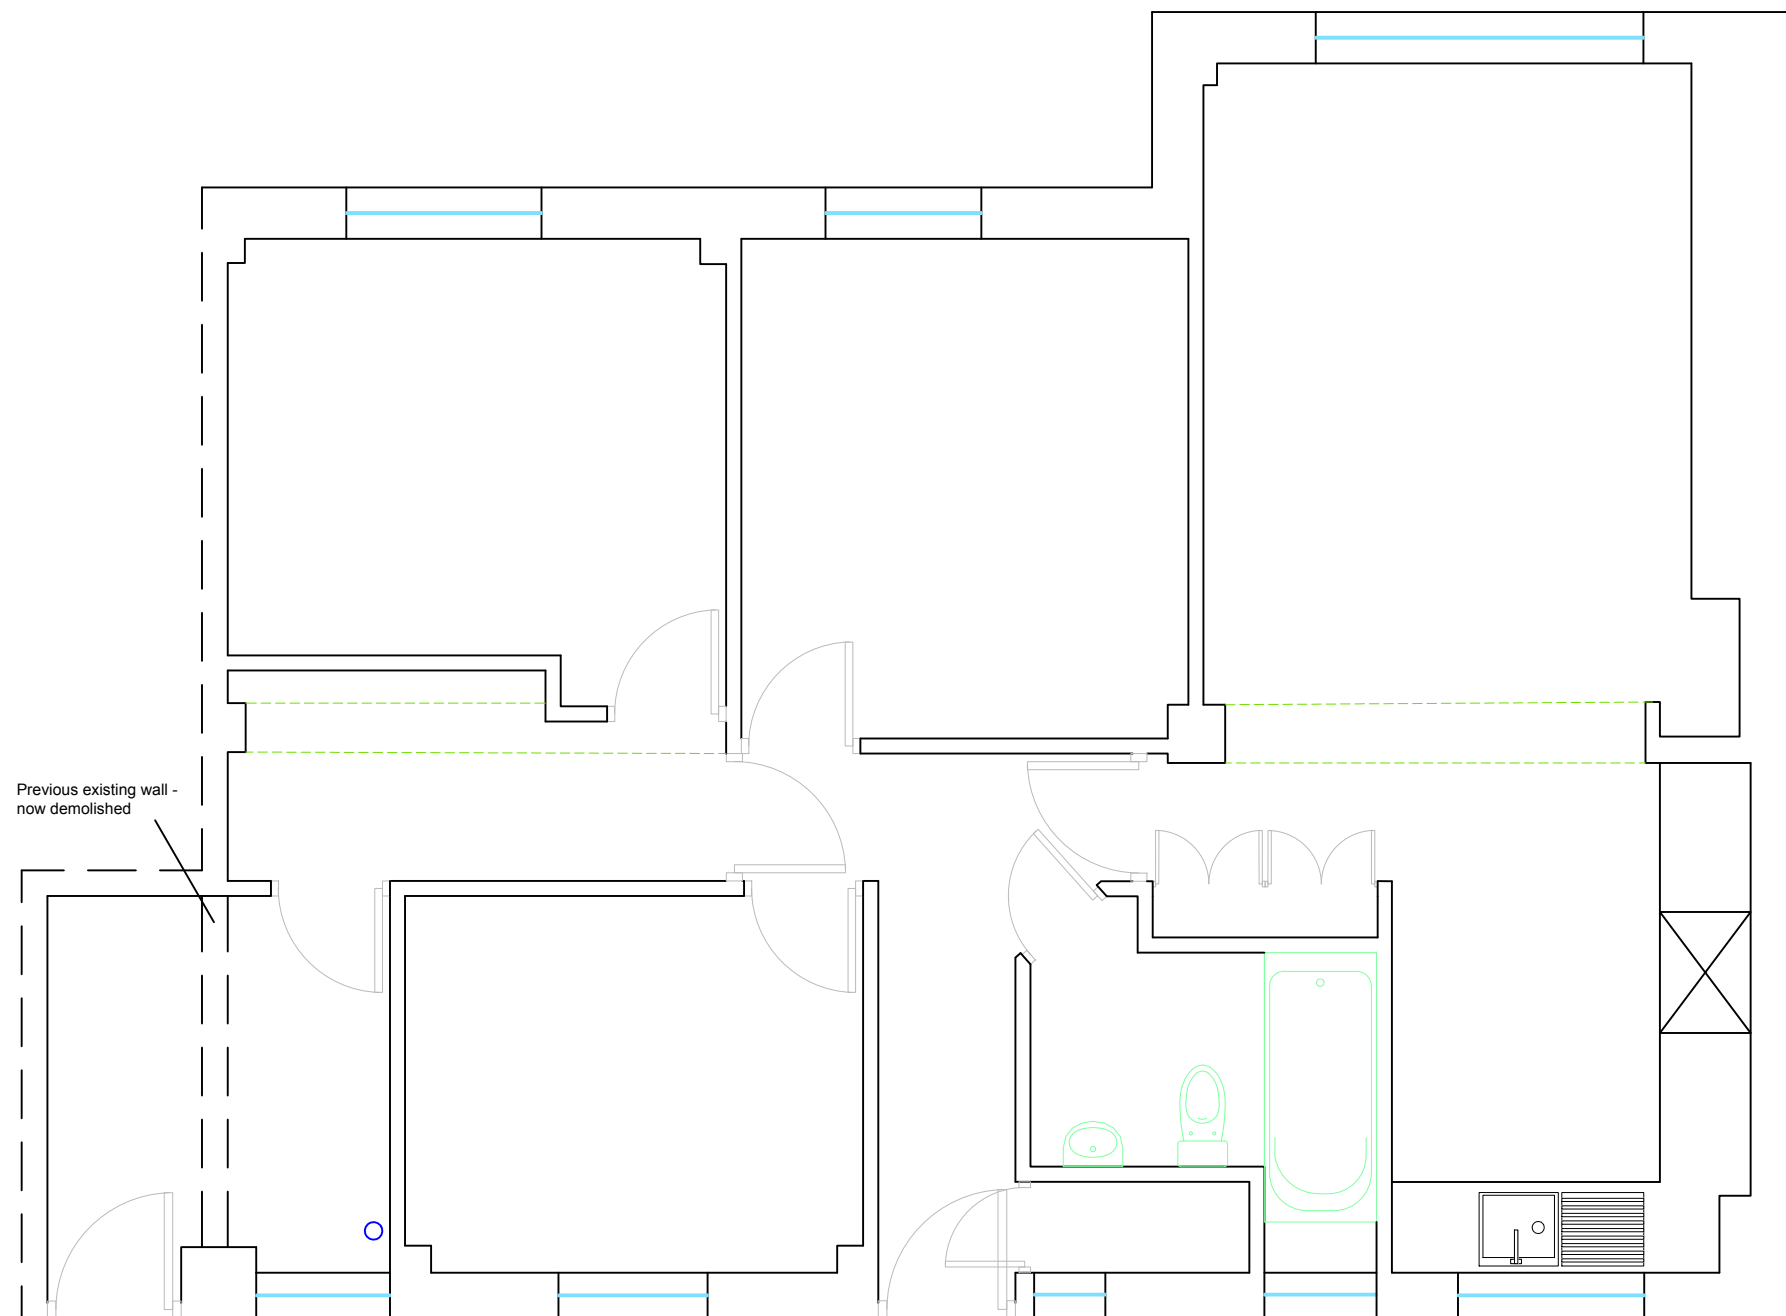


NOTES

KEY

	Structure
	Steps & Ramps
	Changes in height
	Doors
	Windows
	Section Line

REVISIONS

	Description	Drawn By
A	Existing Drawings	CW

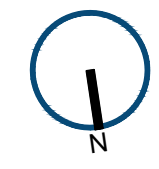

CLIENT **Neil Arksey**

PROJECT **Flat 48  
Aborfield  
Peckwater Street  
London  
NW5 2UD**

STAGE **Existing**

DRAWING TITLE **Existing Ground Floor Plan**

SCALE **1:50 @ A3**

DRAWN BY/DATE **CW/28-06-16**

REFERENCE NO. **03539\_4A**

CONTACT **T: 020 7183 2578  
W: [www.peterbarry.co.uk](http://www.peterbarry.co.uk)  
E: [surveying@peterbarry.co.uk](mailto:surveying@peterbarry.co.uk)**

