

6A EXISTING ROOF PLAN

SCALE 1:100

6C PROPOSED ROOF PLAN

SCALE 1:100

Drawing Title			
Existing and Proposed Roof Plan			
Rev.	Date	Description	Rev. By / Ckd By
A	10/06/16	Amended for planning	NP / --
B	16/06/16	Amended for planning	NP / --
Address			
111 Kentish Town Road, London NW1 8PB			
Project Title			
Flat Conversion			
Project Number	16-0168	Drawing Number	
Scale	1:100 (A3)	Sheet No.	16-168-03
Date	31/03/16	Rev.	A
Revised	10/06/16		
Status			
-			

Legend of Materials:

Walls:

1. Facing brickwork to match existing.
2. White UPVC Windows/Doors.

Roof:

3. 3 layers felt to match existing.


Drainage:

4. UPVC gutters and downpipes (black) to match existing.



6A PROPOSED REAR ELEVATION

SCALE 1:100

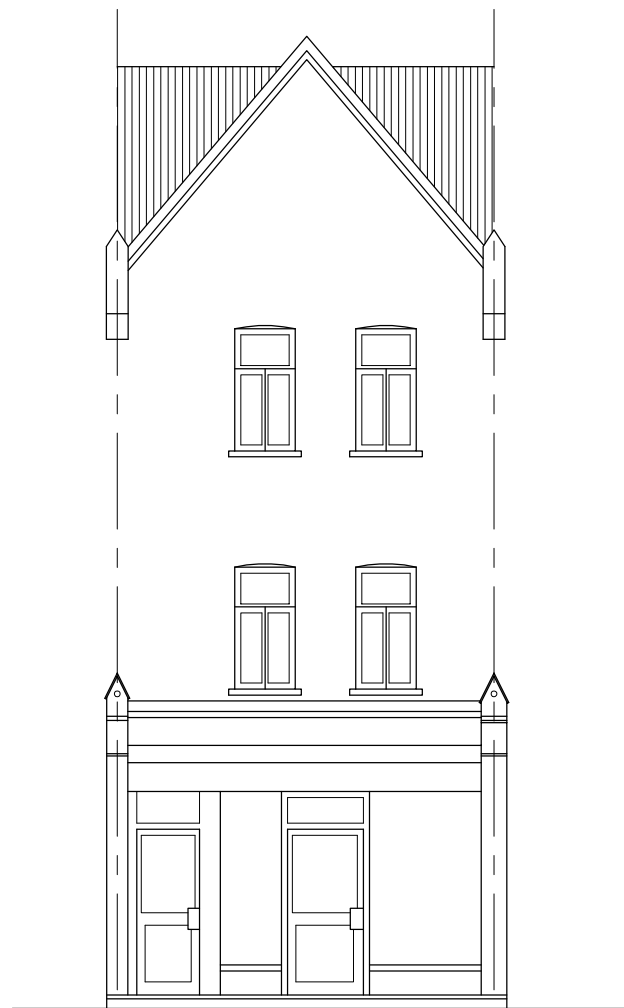

6C PROPOSED FRONT ELEVATION

SCALE 1:100

Drawing Title			
Proposed Front and Rear Elevations			
Rev.	Date	Description	Rev. By / Ckd By
A	10/06/16	Amended for planning	NP / -
B	16/06/16	Amended for planning	NP / -
Address			
111 Kentish Town Road, London NW1 8PB			
Project Title			
Flat Conversion			
Project Number	16-0168	Drawing Number	
Scale	1:100 (A3)	Sheet No.	
Date	31/03/16	16-168-06	B
Revised	16/06/16		
Status			
-			

Legend of Materials:

Walls:


1. Facing brickwork to match existing.
2. White UPVC Windows/Doors.

Roof:

3. 3 layers felt to match existing.


Drainage:

4. UPVC gutters and downpipes (black) to match existing.

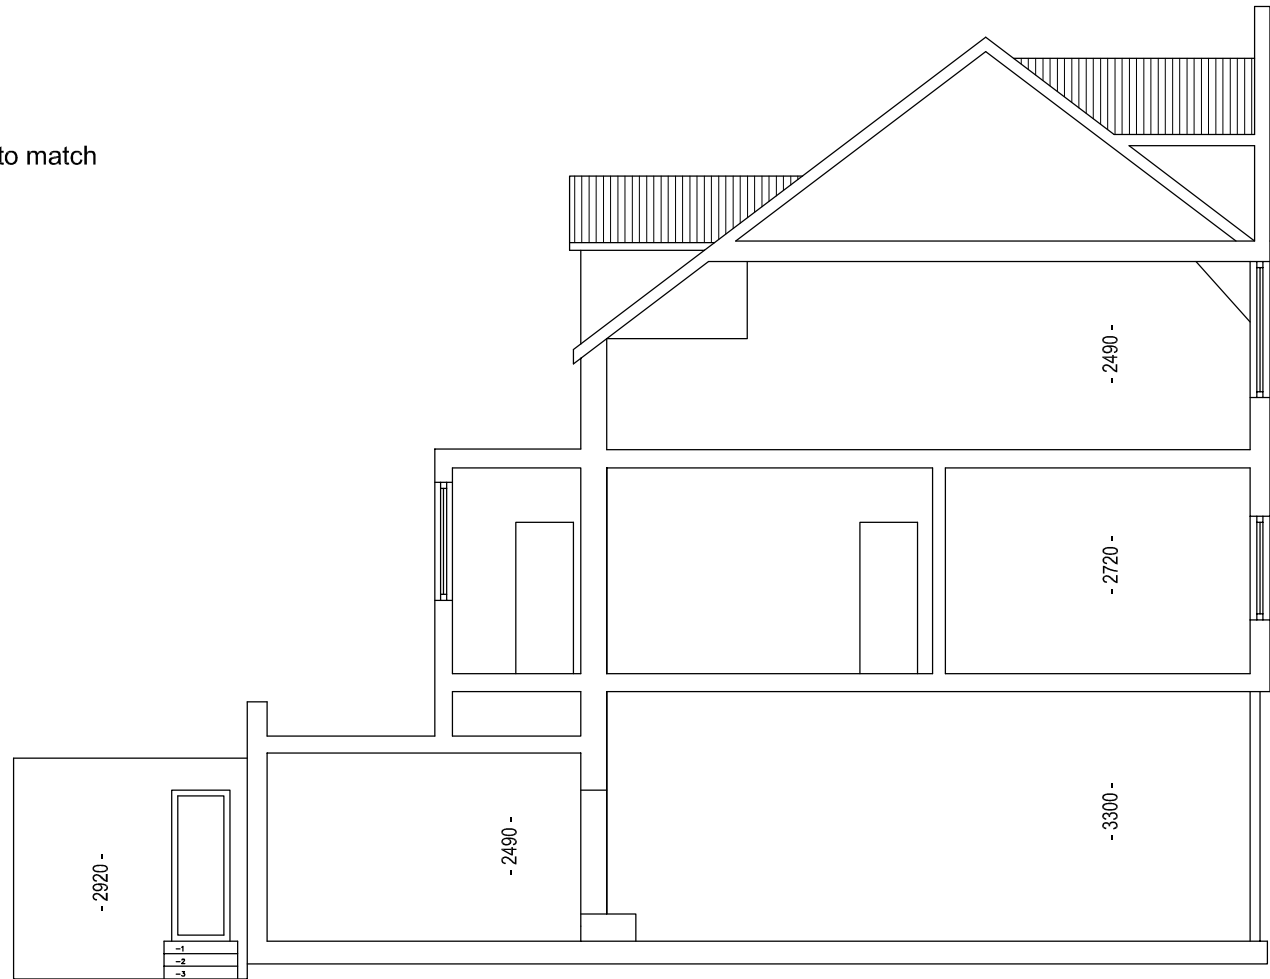

3A EXISTING SECTION A-A

SCALE 1:100

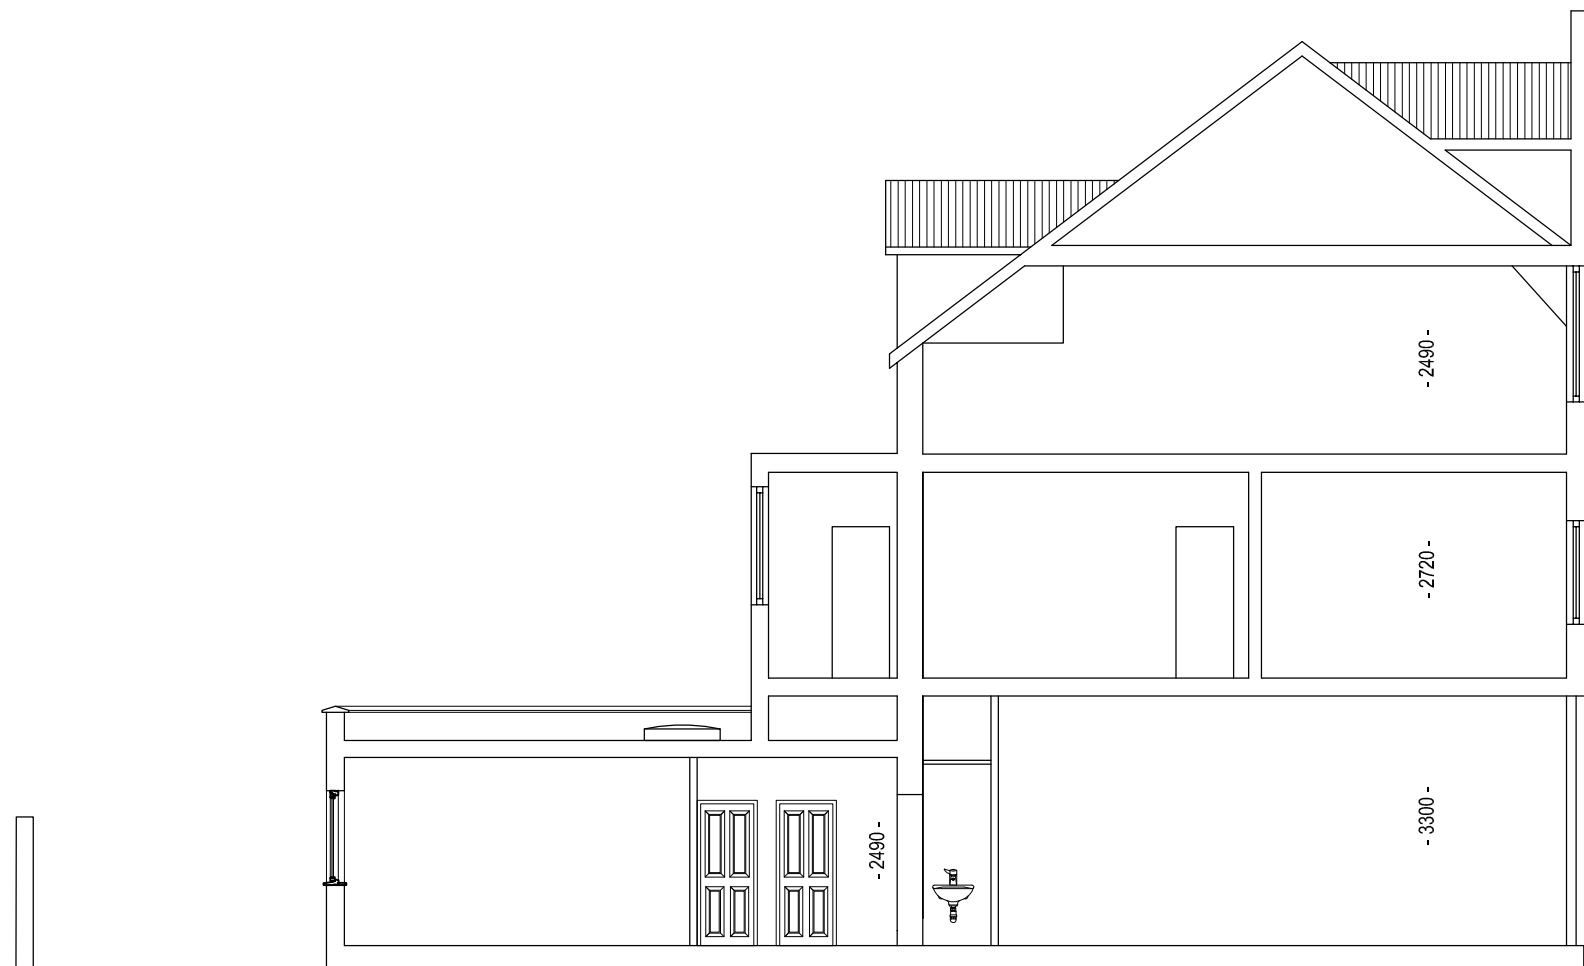

7A PROPOSED SECTION A-A

SCALE 1:100

Existing and Proposed Section A-A			
Rev.	Date	Description	Rev. By / Ckd By
A	10/06/16	Amended for planning	NP / -
B	16/06/16	Amended for planning	NP / -
Address 111 Kentish Town Road, London NW1 8PB			
Project Title Flat Conversion			
Project Number	16-0168	Drawing Number	
Scale	1:100 (A3)	Sheet No.	16-168-07
Date	31/03/16	Rev.	B
Revised	16/06/16		
Status -			

Legend of Materials:

Walls:


1. Facing brickwork to match existing.
2. White UPVC Windows/Doors.

Roof:

3. 3 layers felt to match existing.


Drainage:

4. UPVC gutters and downpipes (black) to match existing.

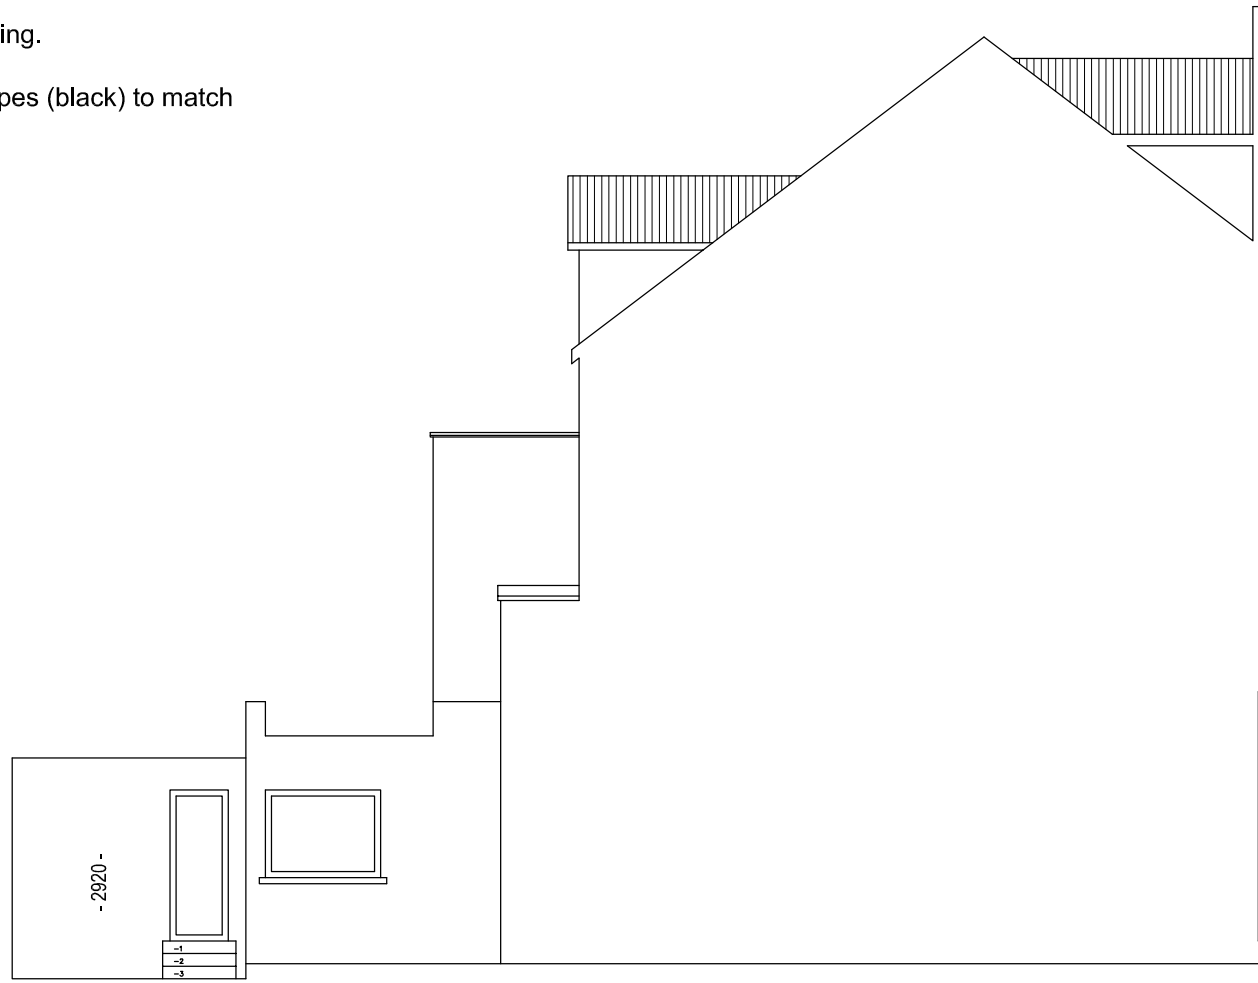

3A EXISTING SIDE ELEVATION

SCALE 1:100

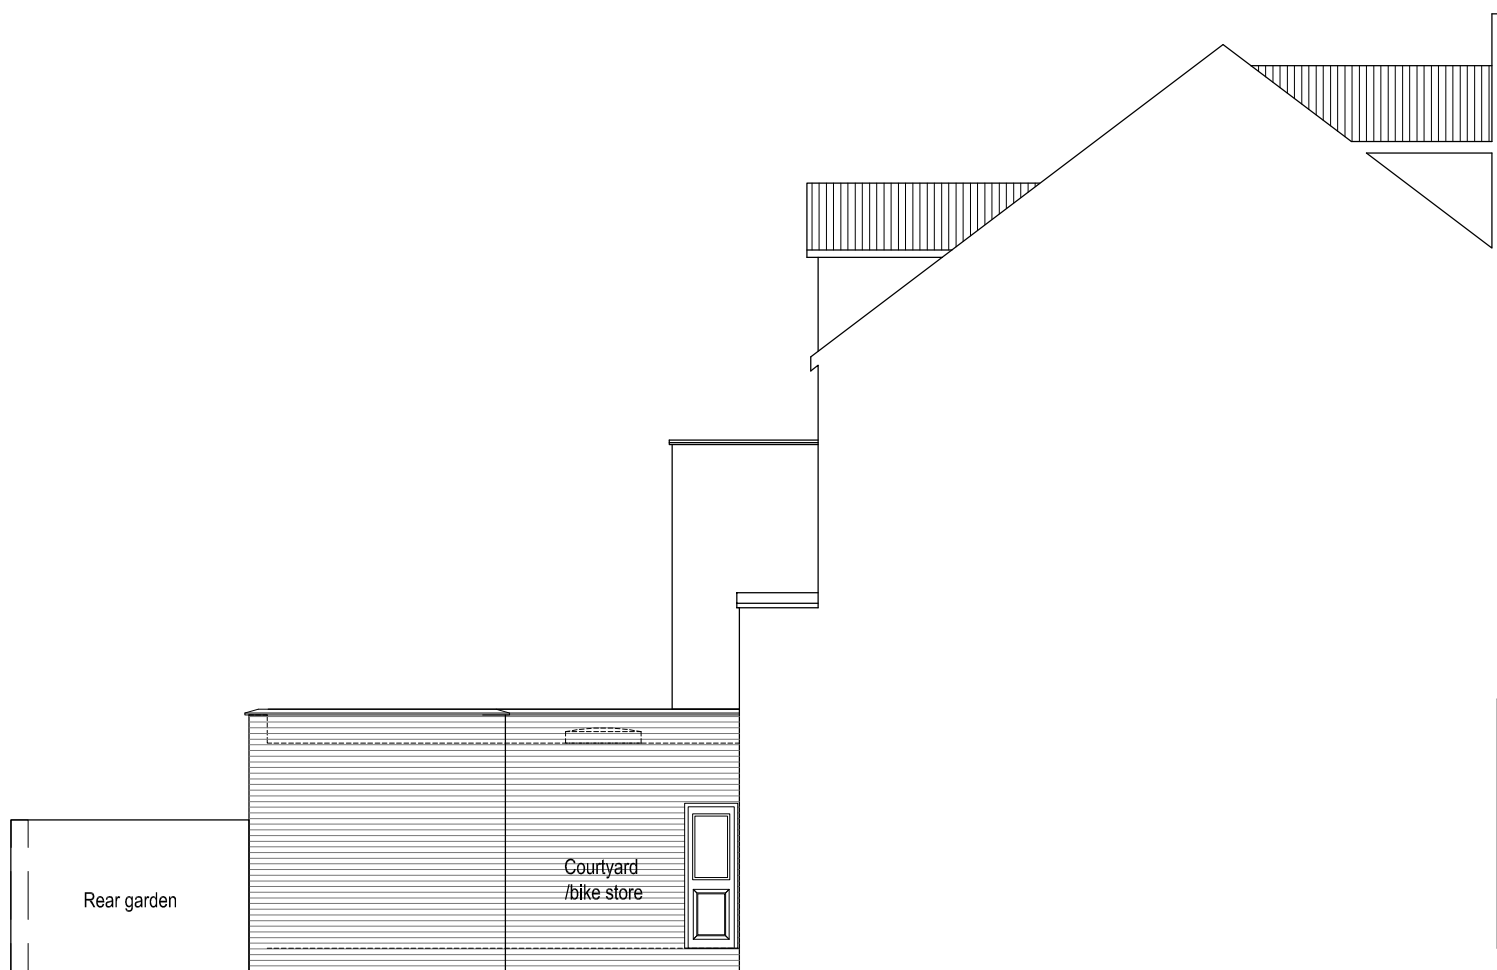

7A PROPOSED SIDE ELEVATION

SCALE 1:100

Existing and Proposed Side Elevation			
Rev.	Date	Description	Rev. By / Ckd. By
A	10/06/16	Amended for planning	NP / -
B	16/06/16	Amended for planning	NP / -
Address 111 Kentish Town Road, London NW1 8PB			
Project Title Flat Conversion			
Project Number	16-0168	Drawing Number	
Scale	1:100 (A3)	Sheet No.	Rev.
Date	31/03/16	16-168-08	B
Revised	16/06/16		
Status -			