
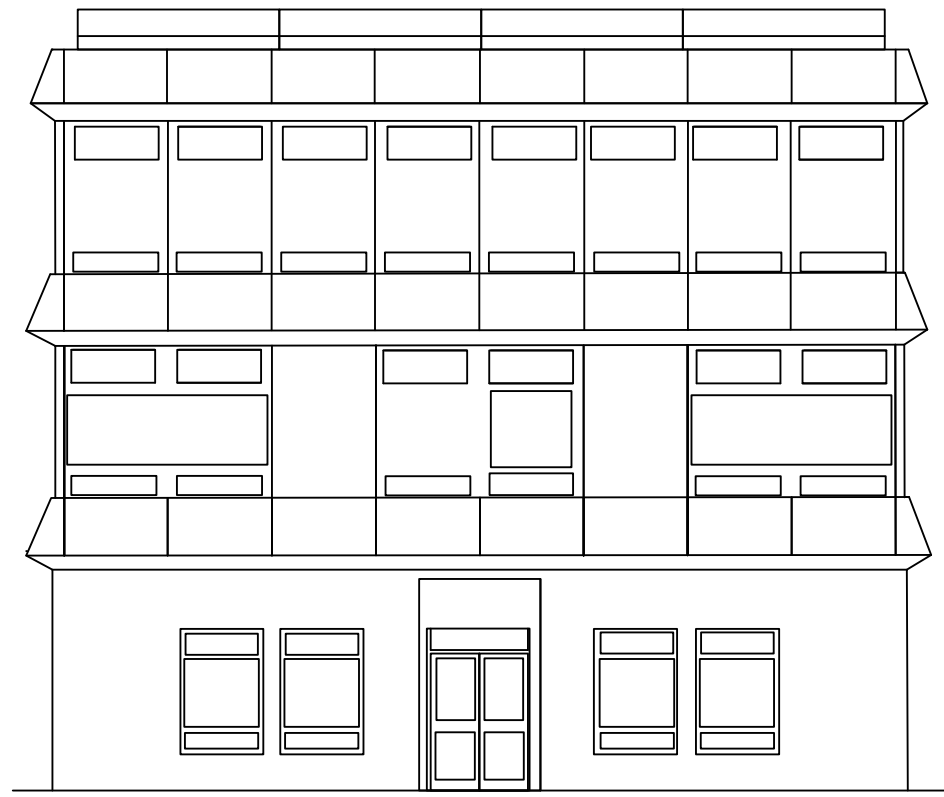


Solar Panels sit below height of parapet wall

 

Proposed South Elevation

| | | | | |
|--|---|---------------------------|---|-----------------------------------|
| Client / Partner London Borough of Camden | Joju Solar 39-41 North Road London N7 9DP 0207 697 1000 | Date 24.05.2016 | Scale 1:100 | Sheet Size A4 |
| Project Name Solar PV Installation | | All dims. in mm | Drawn By SH | Checked By JG |
| Approved By | | Third angle projection |  | Drawing No. AclandBurghley.014 |
| Drawing Title Proposed South Elevation 2 | | | | Rev A |