


Solar Panels sit below height of parapet wall

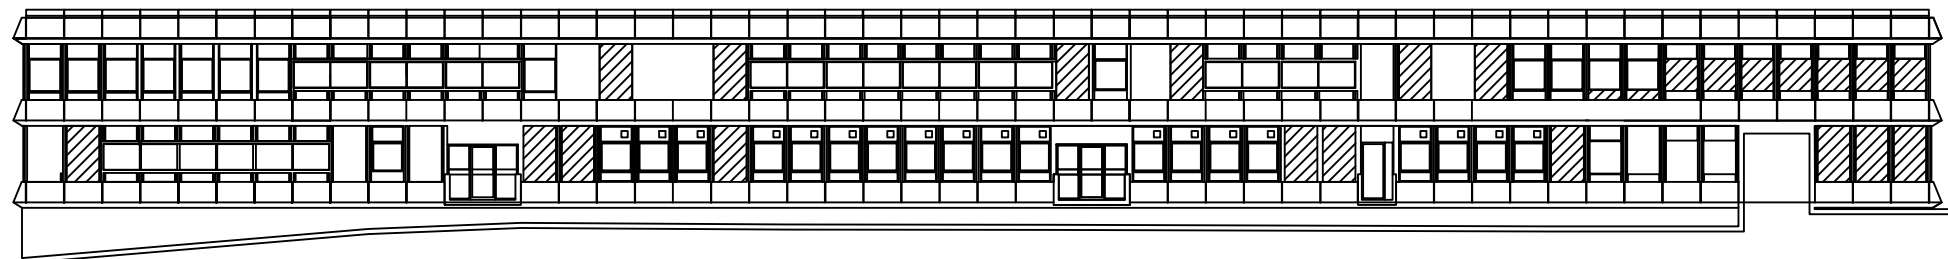

Proposed North Elevation

Client / Partner London Borough of Camden	Joju Solar 39-41 North Road London N7 9DP 0207 697 1000	Date 24.05.2016	Scale 1:250	Sheet Size A4
Project Name Solar PV Installation		All dims. in mm	Drawn By SH	Checked By JG
Drawing Title Proposed North Elevation		Third angle projection		Drawing No. ACLANDBURGHLEY.011
				Approved By Rev A