



S-1 ELEVATION B-B: Looking West towards proposed railings and new entrance gate  
Scale 1:50 @ A2

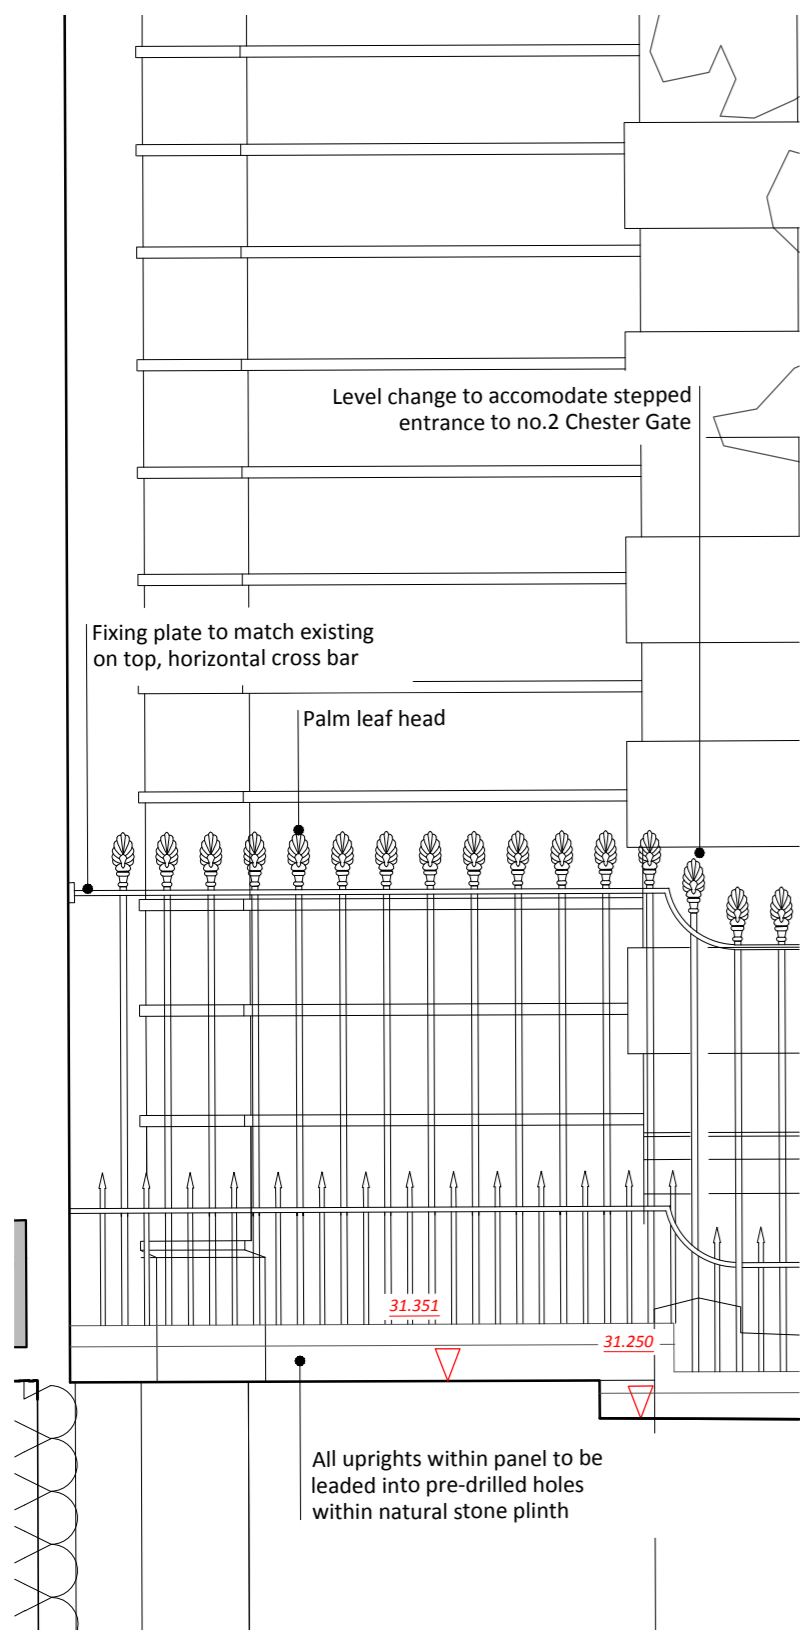

S-1 Detail 1: Railing interface with 1-2 Chester Gate  
Scale 1:20 @ A2

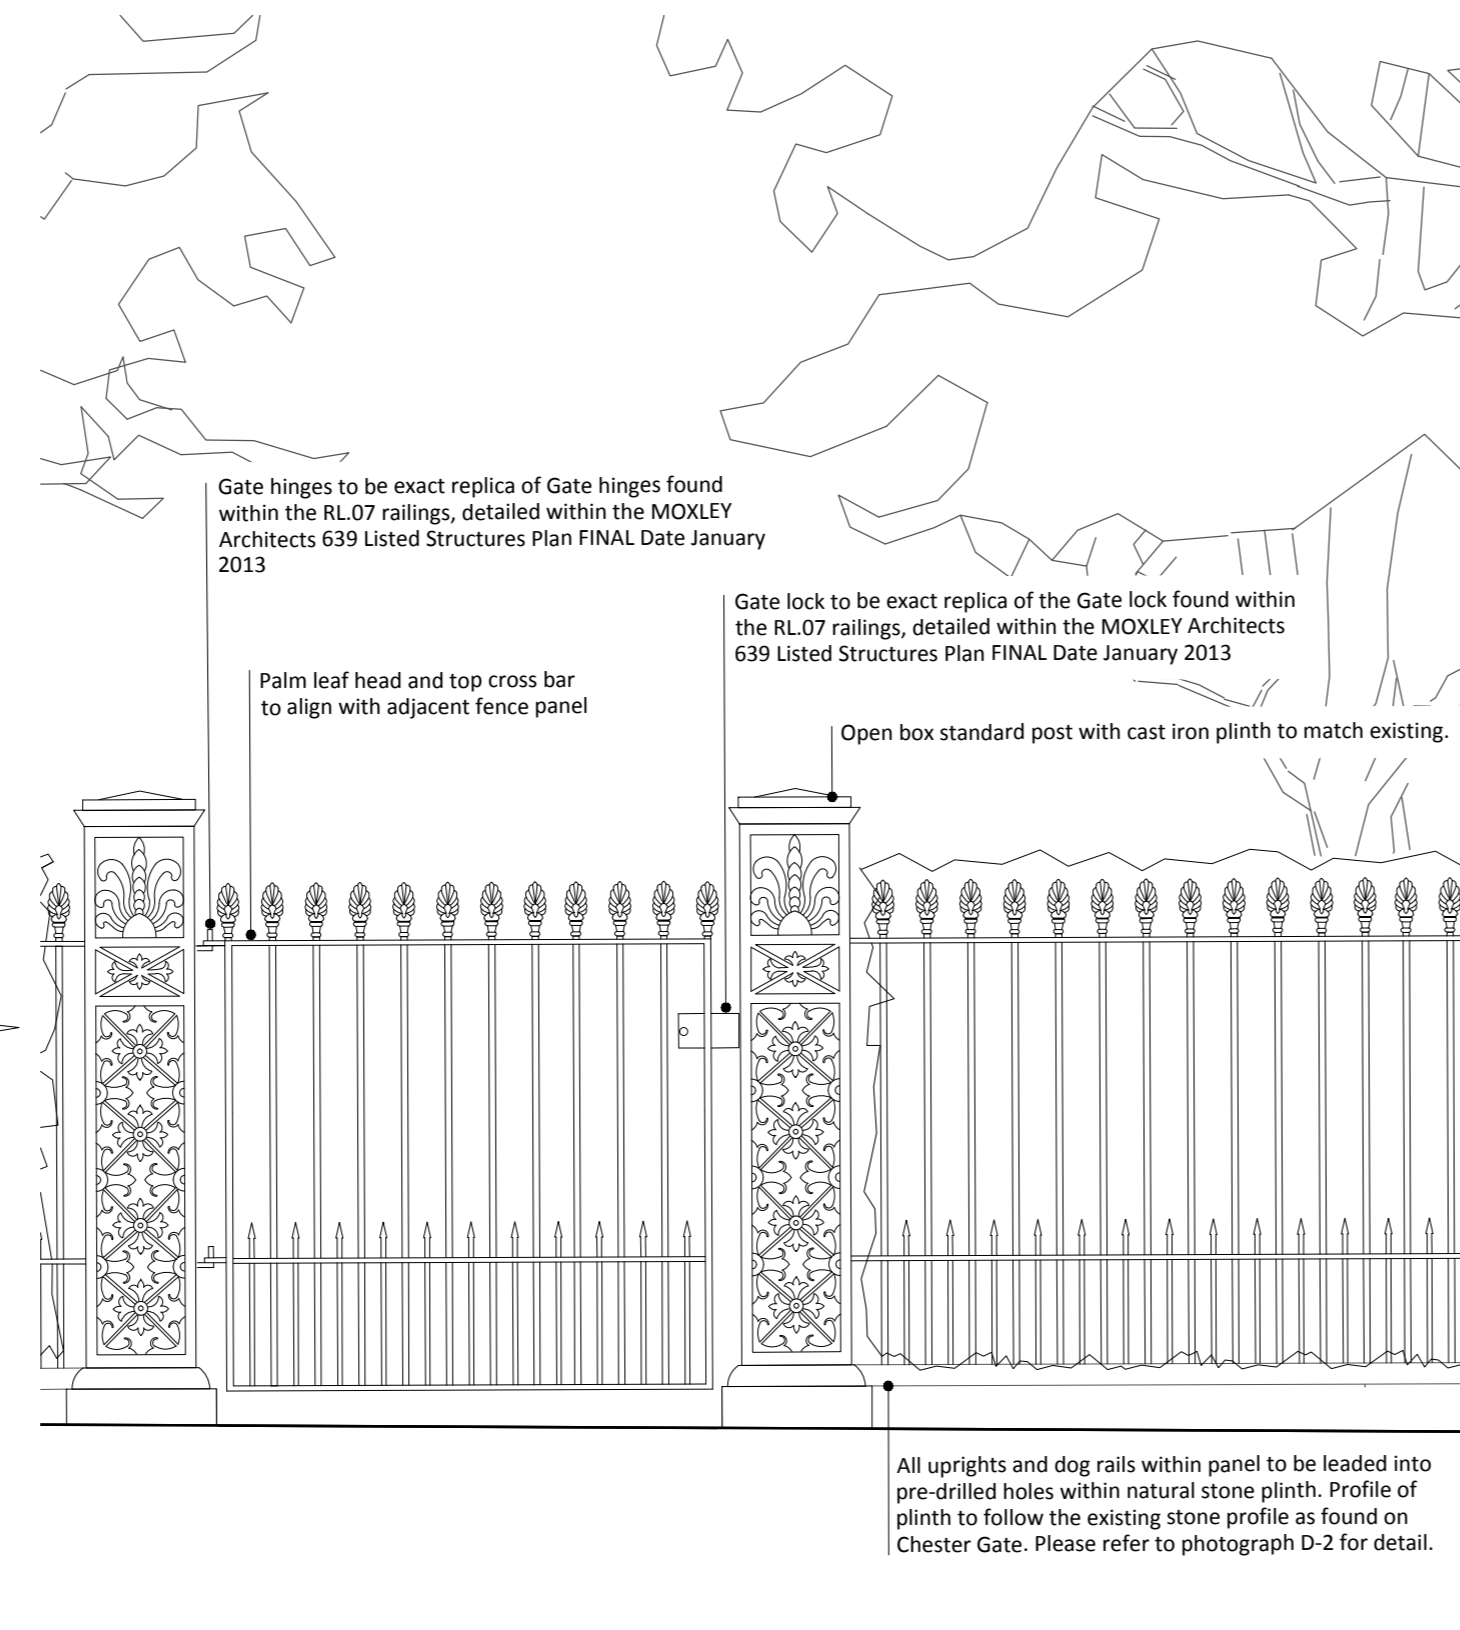


S-1 Detail 2: Proposed gated entrance to 6-10 Cambridge Terrace - Front Elevation  
Scale 1:20 @ A2



D-1 Photograph of existing RL.09 Railings with service gate



D-2 Photograph of existing RL.07 with dog rail detail

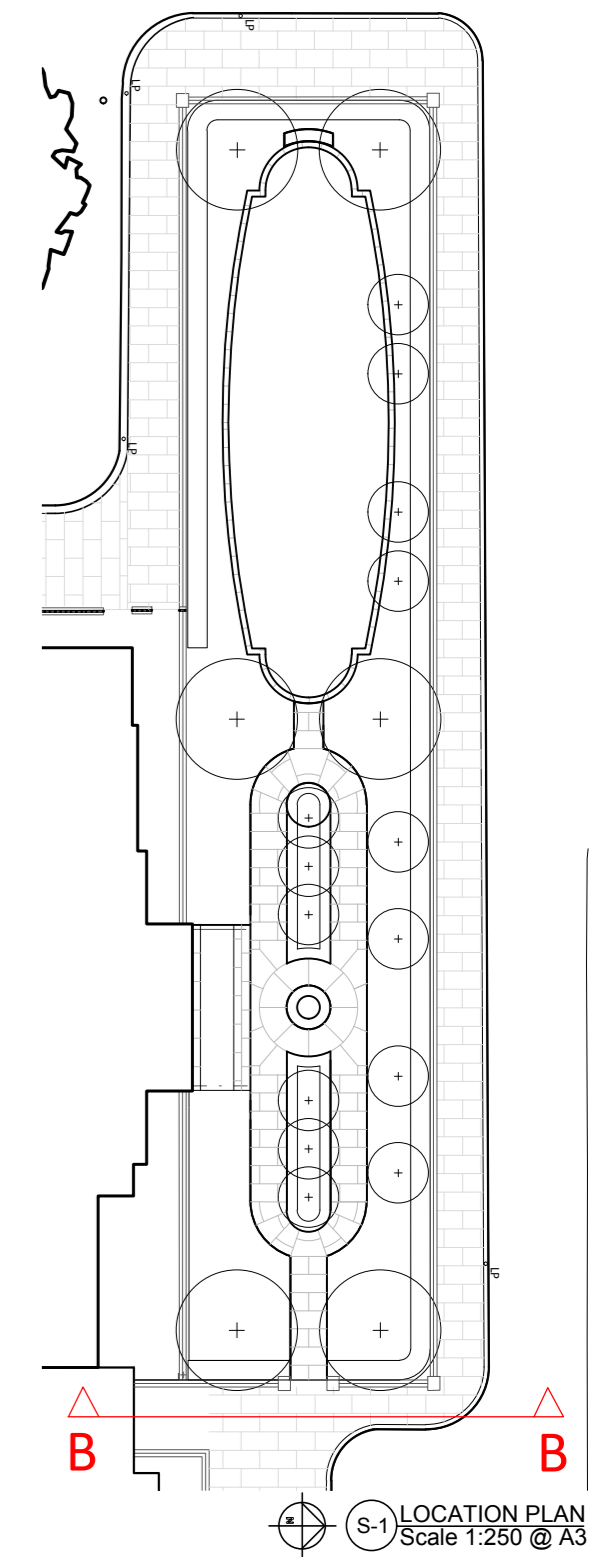

**PROJECT QUAD**

Client:  
 Drawing: 622.02 (SC) 002 Elevation B-B  
 Project No: 622.02  
 Drawing No: 622.02 (SC) 002 Rev: P2  
 Scale: Various@A2 Drawn: RJH  
 Date: June 2016 Checked:

**Robert Myers Associates**  
 Landscape Architecture

Hergest Estate Office, Tel: +44 (0) 1544 232 035  
 Ridgebourne Road, Fax: +44 (0) 1544 232 031  
 Kingston,  
 Herefordshire, mail@robertmyers-associates.co.uk  
 HR5 3EG, www.robertmyers-associates.co.uk

DO NOT SCALE FROM THIS DRAWING  
 © Robert Myers Associates