
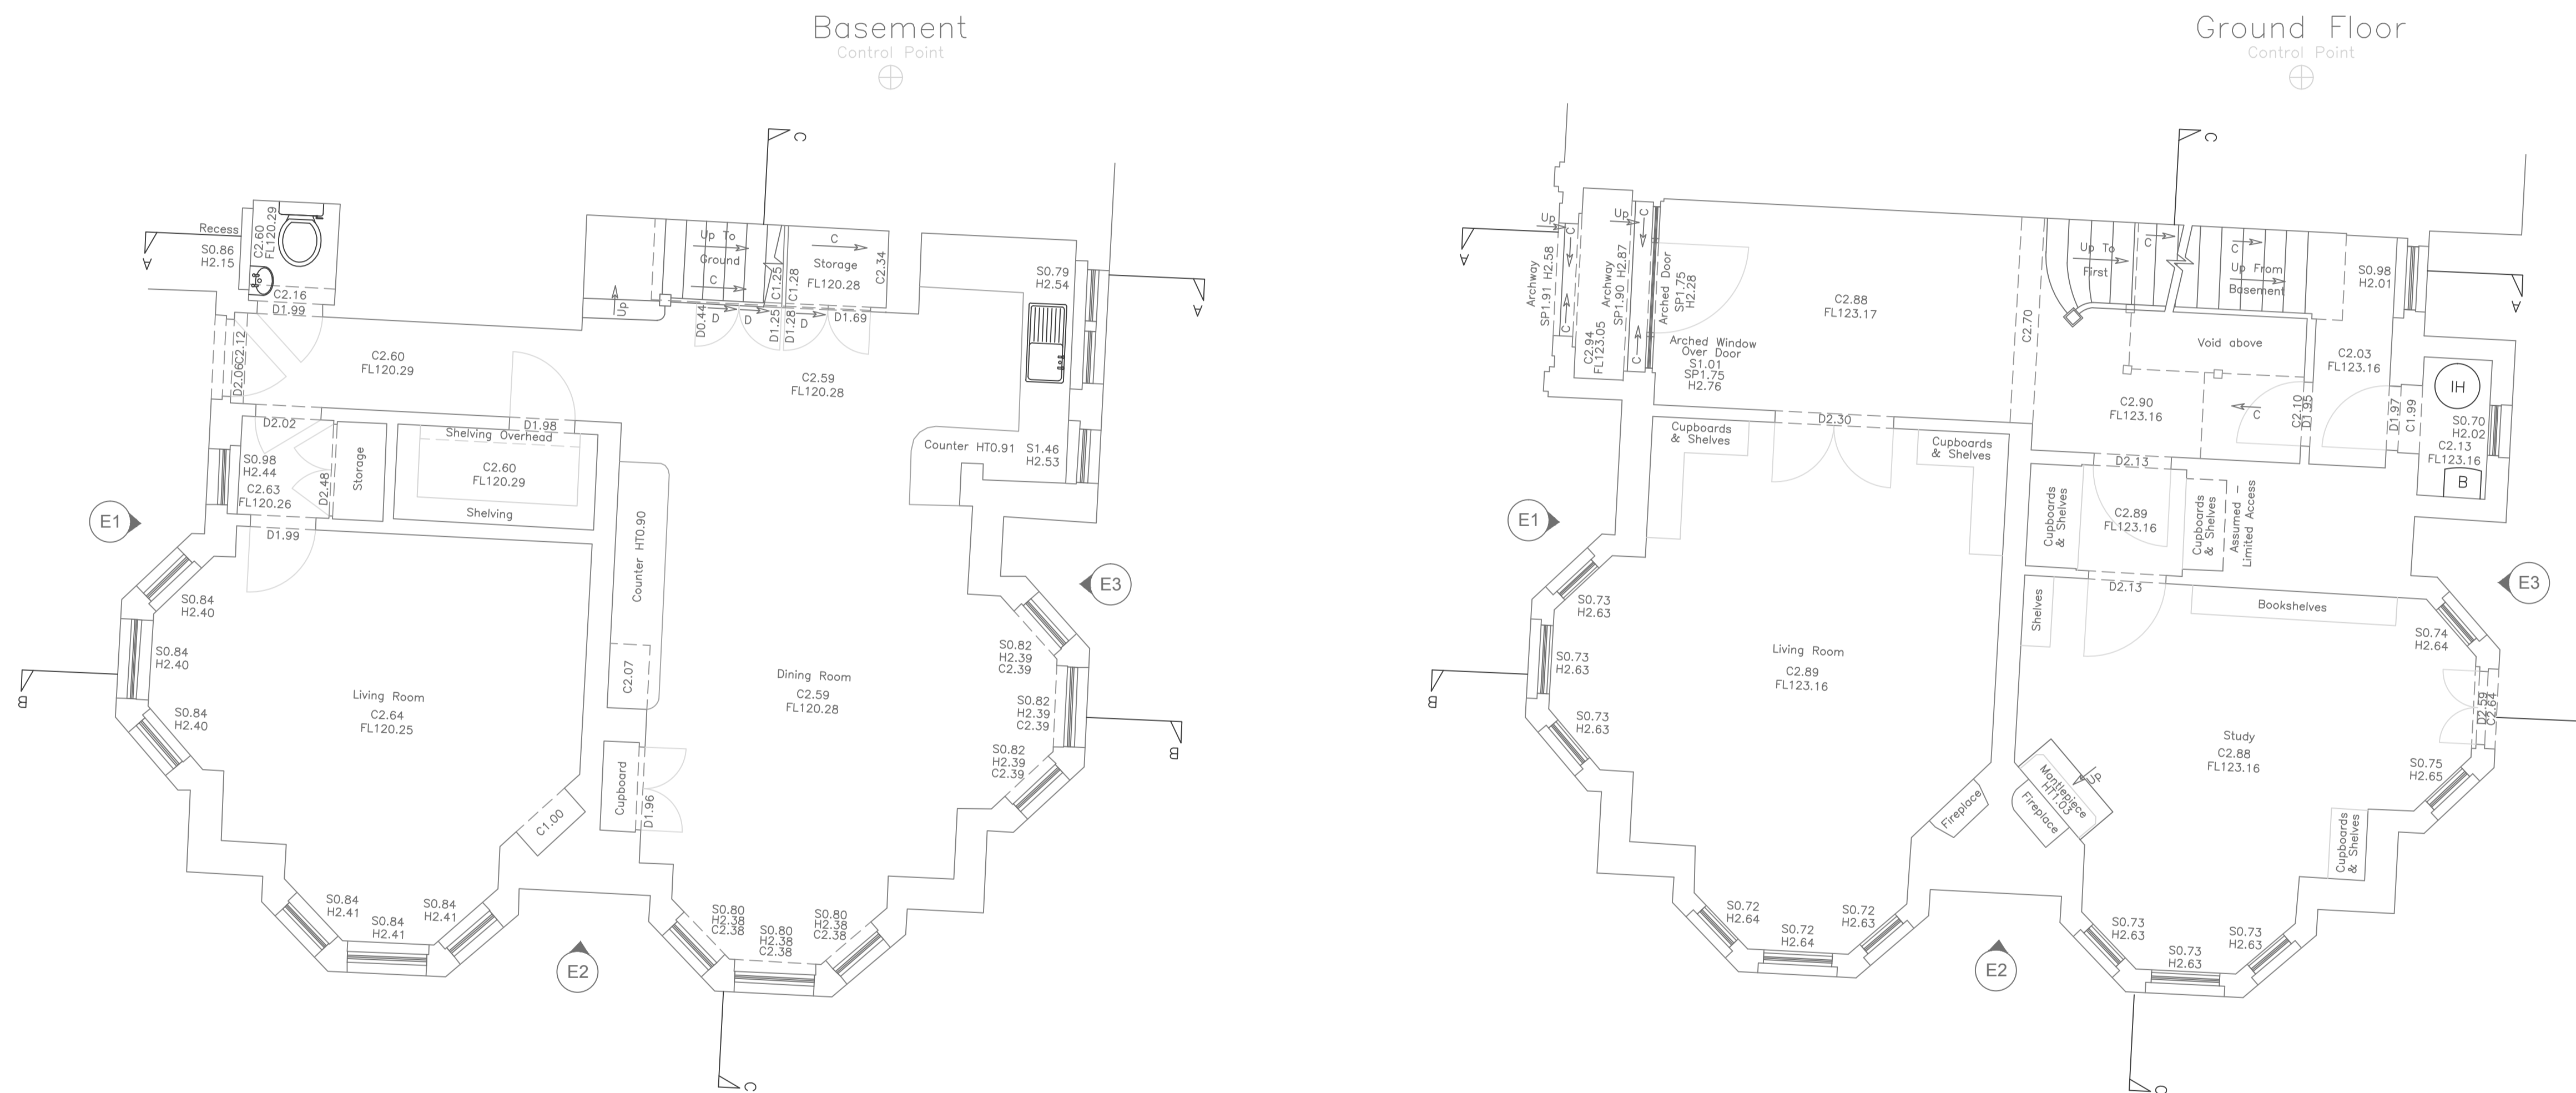


- NOTES**
- Levels : Ordnance Survey GPS Datum.
 - Grid : Ordnance Survey National Grid based on GPS Observations.
 - North Point indicative only.
 - Drainage pipe sizes are approximate as gauged from the surface.
 - Expert identification is advised for tree species.
 - Boundary detail may not represent the extent of legally conveyed ownership.
 - Survey carried out to client specification and in accordance with RICS publication: SURVEYS OF LAND, BUILDINGS & UTILITY SERVICES AT SCALES 1:500 & LARGER, 2nd EDITION.
 - Copyright of this survey, and all associated drawings and digital information, is owned by Bury Associates Limited. This information may not be sold on to a third party without prior permission of Bury Associates Limited and payment of the appropriate fee.

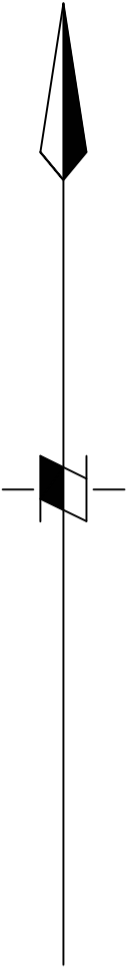

KEY

INTERNAL FEATURES	TOPOGRAPHICAL FEATURES
B BEAM HEIGHT	LT LIGHT
C CEILING HEIGHT	MH MANHOLE COVER
D DOOR HEIGHT	MK MARKER
P PIPE HEIGHT	MKE ELECTRIC MARKER
FL FLOOR LEVEL	MKF FIRE HYDRANT MARKER
H HEAD HEIGHT	MKG GAS MARKER
S SILL HEIGHT	MKT TELEPHONE MARKER
SP SPRING HEIGHT	MKW WATER MARKER
⊙ LIGHT SWITCH	PP PETROL PUMP
⊕ ELECTRICAL SOCKET	P/R POST & RAIL FENCE
	PT POST
	PW POST & WIRE FENCE
	RE RODDING EYE
	RP REFLECTOR POST
	RS ROAD SIGN
	RW RETAINING WALL
	SC STOP COOK
	SIG RAILWAY SIGNAL
	SP SIGN POST
	ST STONE WALL
	SV STOP VALVE
	SW SURFACE WATER
	SY STAY
	TAC TACTILE PAVING
	TBM TEMPORARY BENCH MARK
	TCB TELEPHONE CALL BOX
	TL TRAFFIC LIGHT
	TM TICKET MACHINE
	TP TELEPHONE POLE
	TRP TRIAL PIT
	U/L UNABLE TO LIFT
	VT VENT
	WM WATER METER
	WO WASH OUT
	⊕ SURVEY STATION

Bury Associates Ltd
 T: 01905 622495 F: 01905 700029
 surveys@buryassociates.co.uk
 www.buryassociates.co.uk

Suite H2 Coventry Place,
 Blackpole East,
 Worcester, WR3 8SG

ACS
 REGISTERED
 ISO 9001

UKAS
 229

CLIENT	Glas Architects	Unit W215 Holywell Centre 1 Pring Street London, EC2A 4PS
PROJECT	11 Hampstead Square London NW3 1AB	
DRAWING TITLE	Floor Plan Basement & Ground	
SCALE	1:50	SHEET SIZE A1
DRAWING NO.	BA20740815_02	DATE 17/08/15
		SURVEYOR SL
		DRAWN BY JT