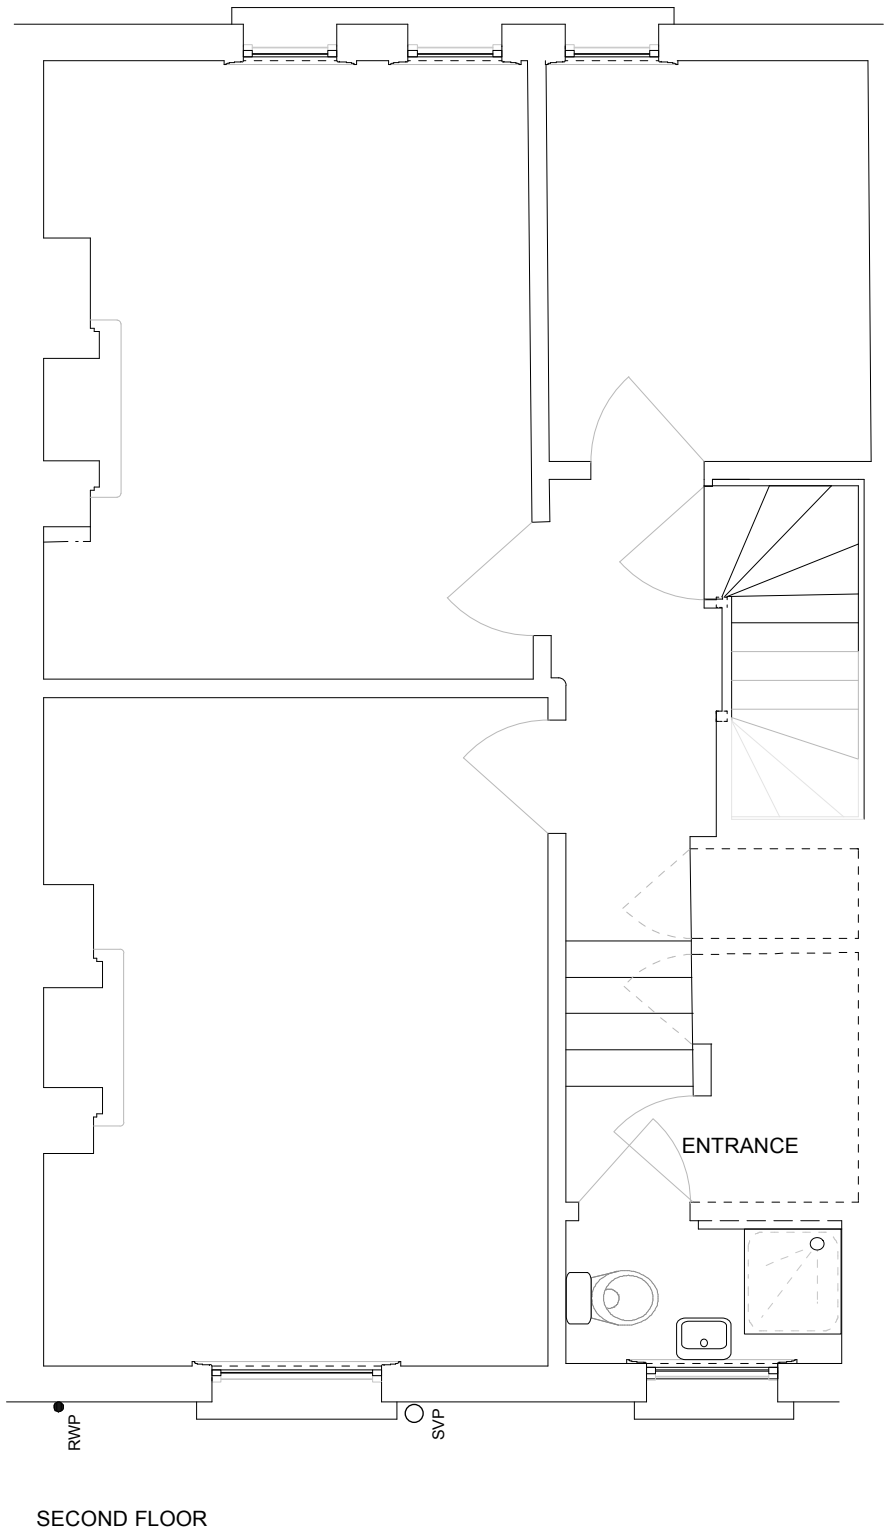
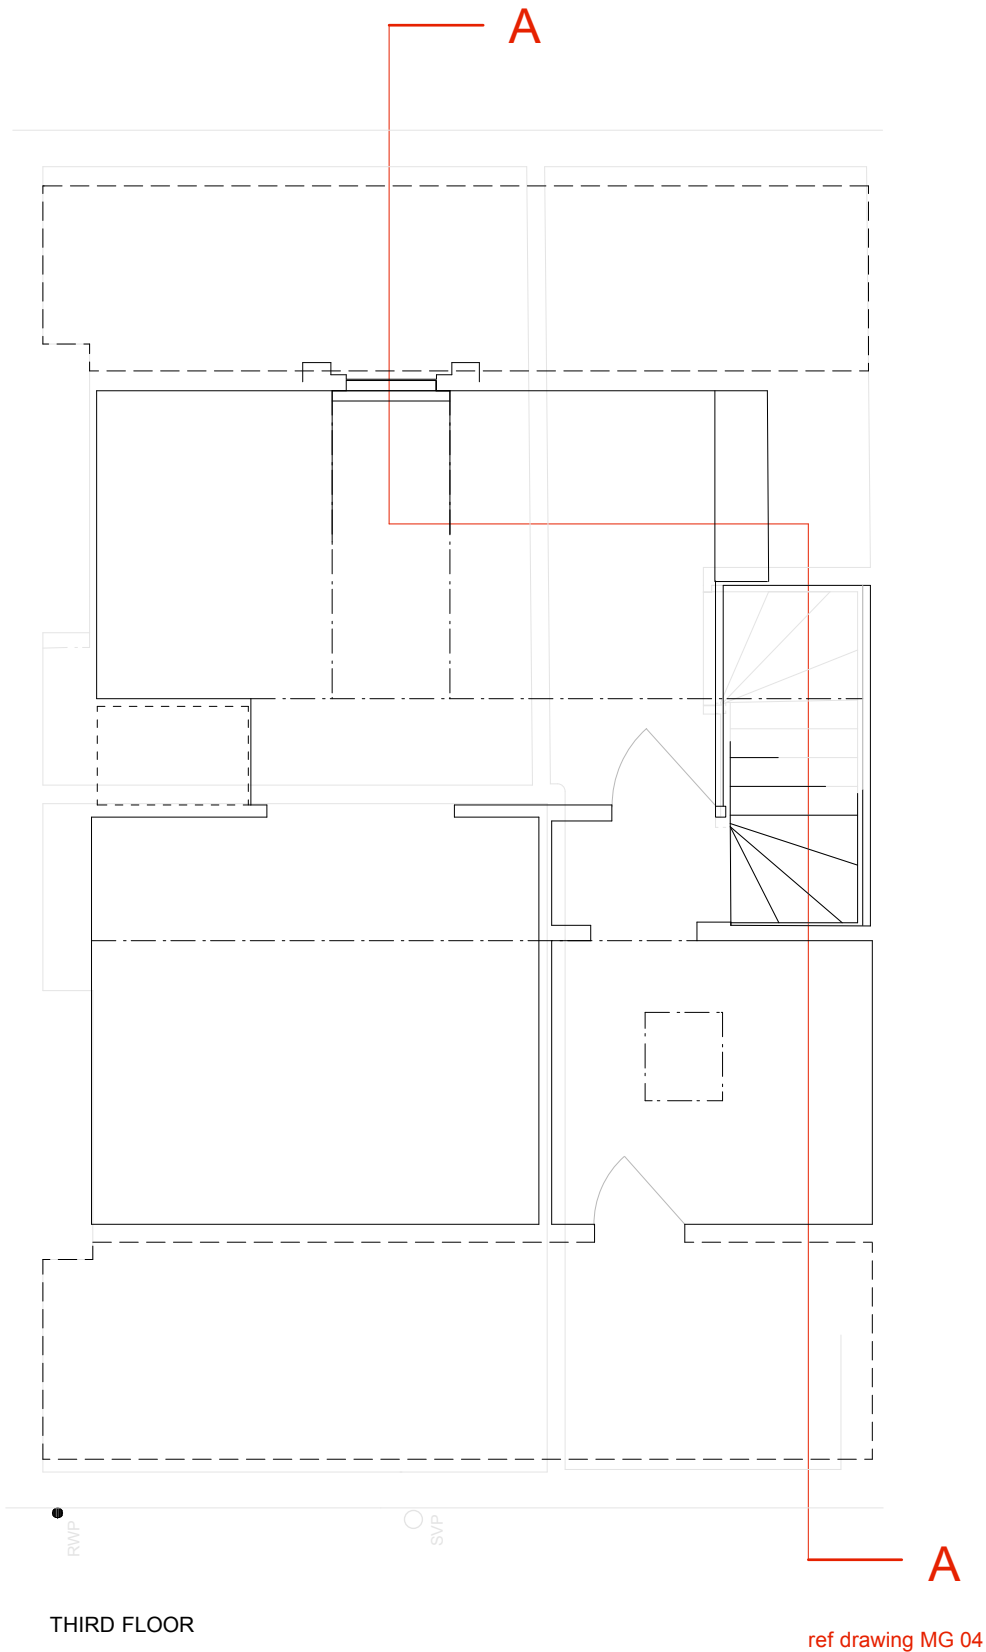


arts lettres techniques ARCHITECT Arts Lettres Techniques Limited 2016 copyright is retained © 33A ARLINGTON ROAD LONDON NW1 7ES T: (020) 7383 4778 architect@artslettres.com ALL DIMENSIONS MUST BE VERIFIED ON SITE			revisions	
PROJECT 38 MONTPELIER GROVE	NUMBER MG 01	SCALE 1:50@ A3		
SUBJECT FLOOR PLANS existing	REVISION	DATE 09/04/16		