



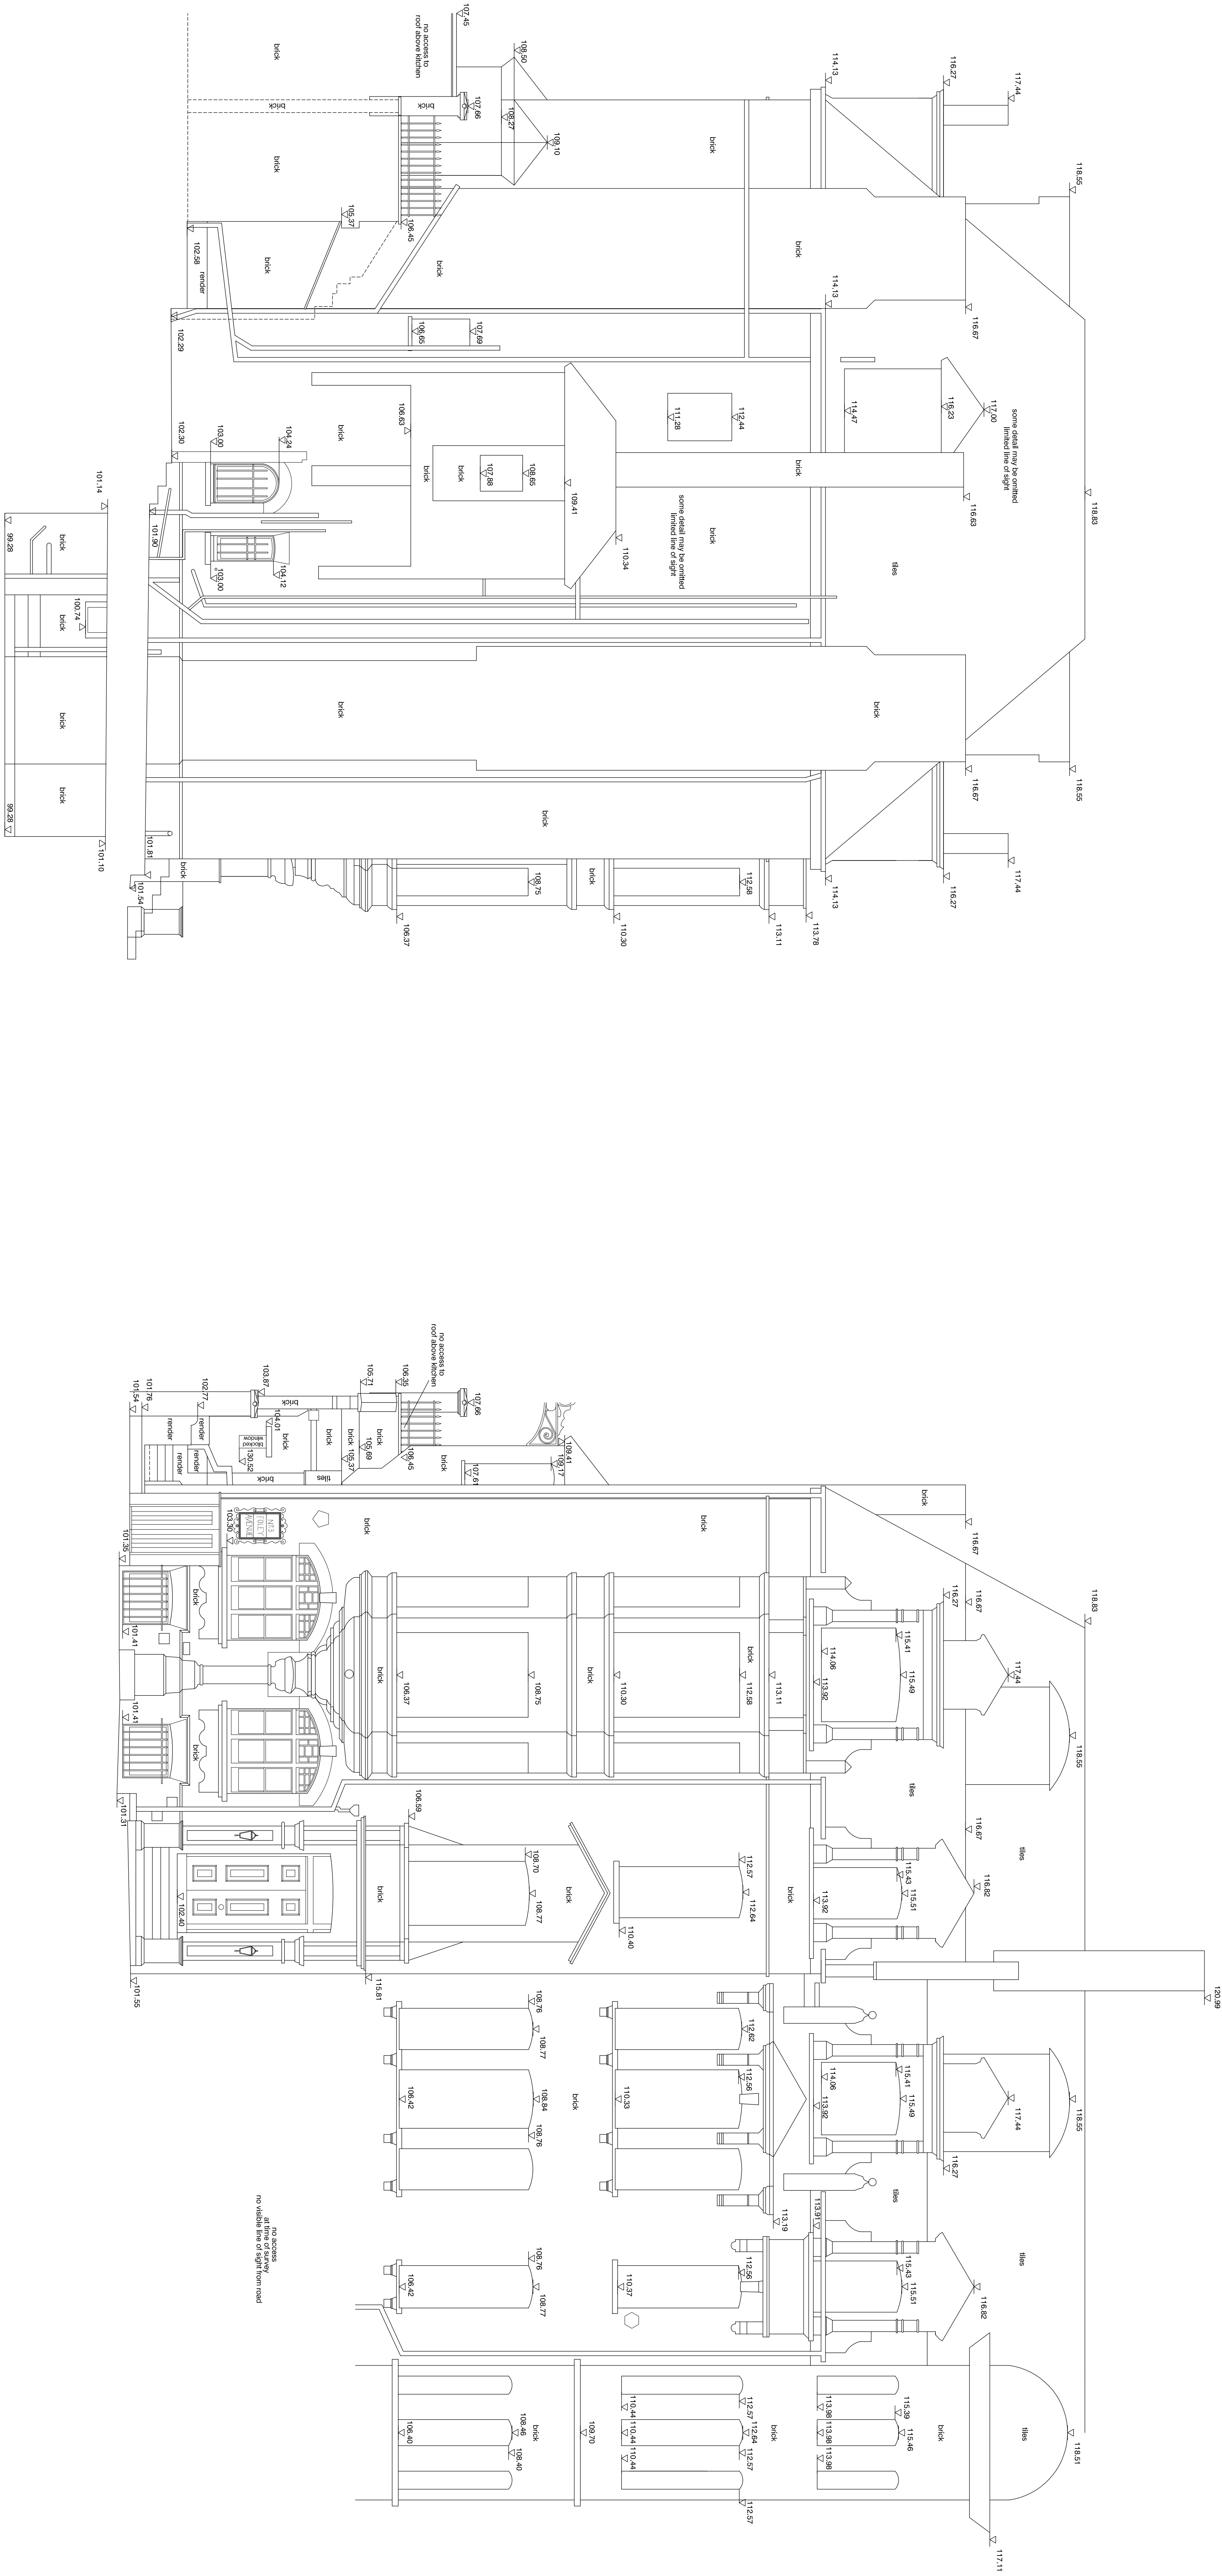

Level Datum 98.00m

Side Elevation

Front Elevation

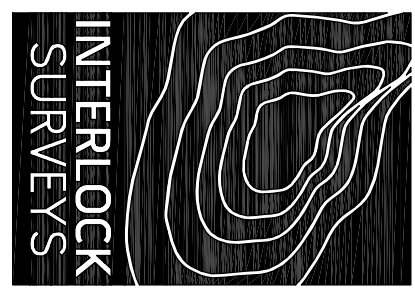

Interlock Surveys Limited
St Andrews House
Radford Square
Leamington Spa
Warwickshire
CV31 1TF

T: 01926 330123
F: 01926 330124
E: info@interlocksurveys.co.uk

Client:
SHAW & CO
GROUND FLOOR
GINSBERG YARD
BACK LANE
LONDON, NW3 1BY

ELEVATIONS

Title:
GROUND FLOOR
GINSBERG YARD
BACK LANE
LONDON, NW3 1BY

Dwg No. **120443 ELE** Sheet **1 of 2**

Scale 1:50 A0 Sheet Rev. D

Notes:
London datum 0 to survey 120443

D	DETAIL ADDED	SH	15/08/12
C	DETAIL ADDED	APK	01/08/12
B	LEVELS ADDED	DB	20/07/12
Rev	Details of Revision		
	Drawn		Date
Supervised	Drawn	Checked	Date
DB	08/07/12	SH	08/07/12
		RG7	08/07/12