

NOTES

PROPOSALS

- 1 - new lightwell
 - 2 - kitchen extension
 - 2a - clay tiles
 - 2b - cast metal gutter
 - 3 - relocated electrics cabinet
 - 4 - possible backstay/s
 - 5 - stone plinth
 - 5a - railings to match front enclosure
 - a - existing brickwork
 - b - existing pier
 - a1 - new matching brickwork
 - b1 - matching downward extension of pier
 - c - matching repairs to original brickwork wall & window apron following relocation of electrics cabinet
 - d - drop cills to existing openings reusing existing window cills
 - e - new panelled doors
- For all other annotations see Interlock Survey drawings

client
SHAKIB & CO.

project
2064

25 WELL WALK, LONDON, NW3 1BY

MINOR ALTERATIONS


rev: 00
scale: 1:50
date: 24/08/2012

D2003


PROPOSED -
FRONT ELEVATIONS & SECTION

CONSERVATION PD
planning + design


a 151 Rosebery Avenue
t London EC1R 4AB
f 020 7257 6393
e 020 7278 6645
w elemmakr@conservationpd.com
www.conservationpd.co.uk

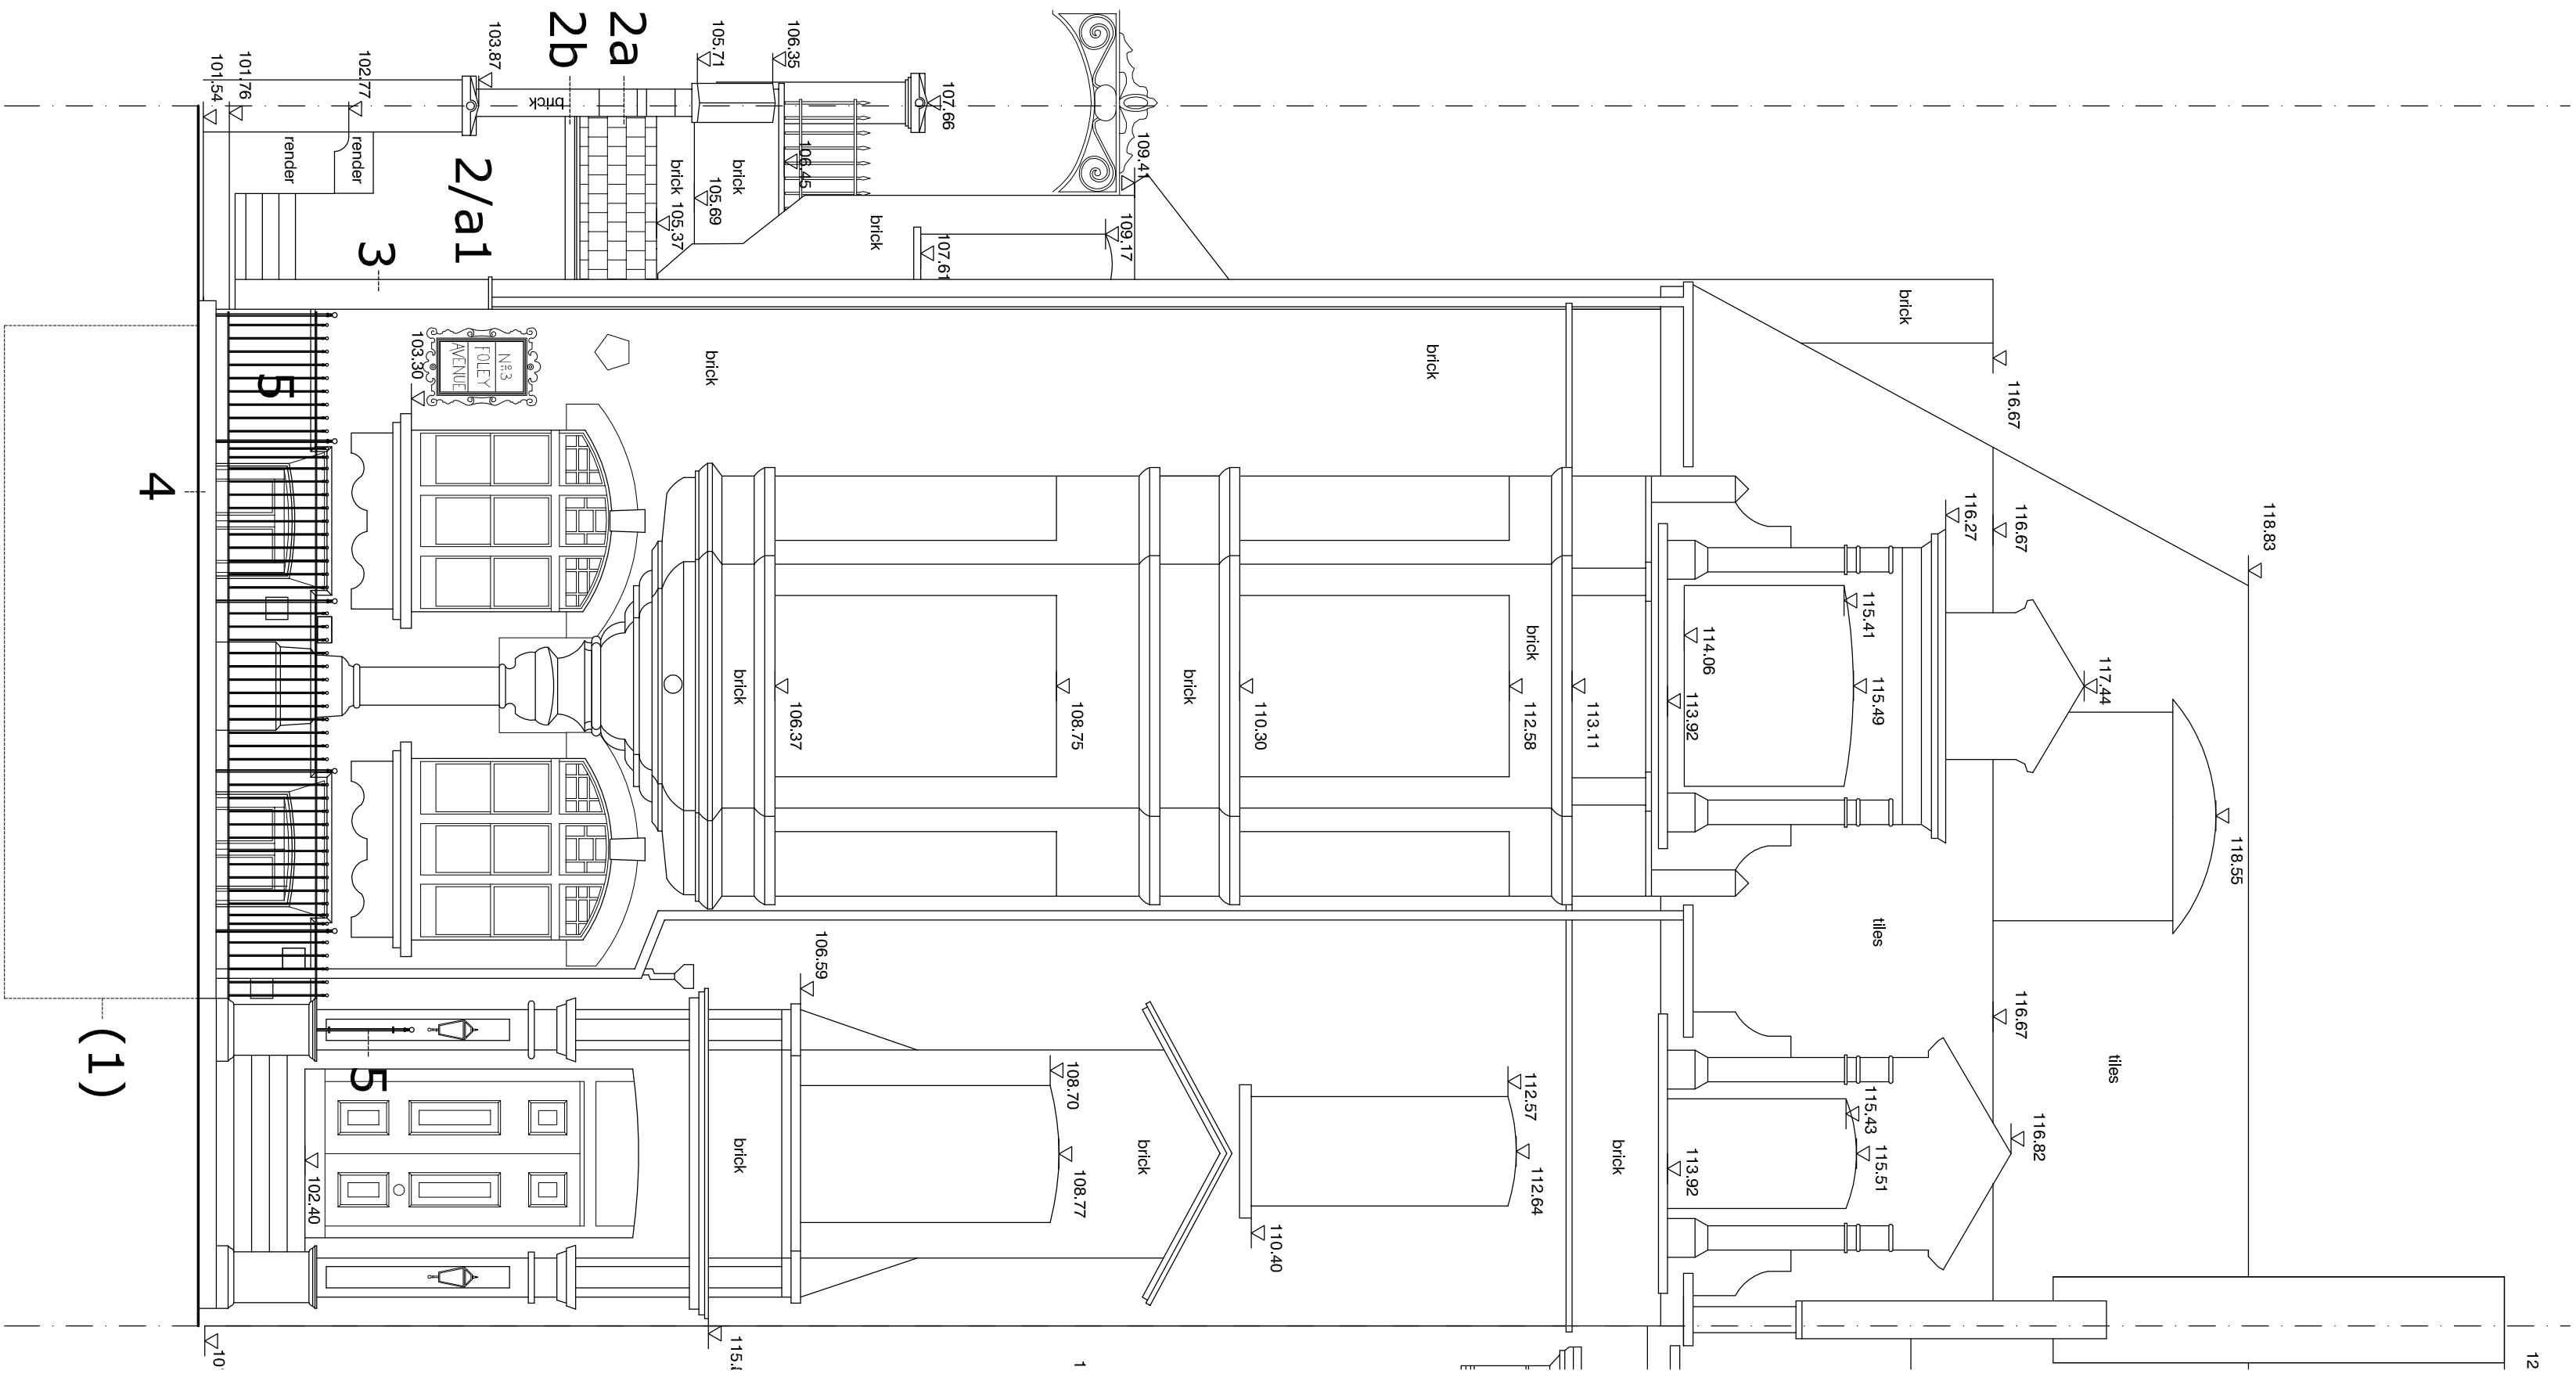

Front Elevation

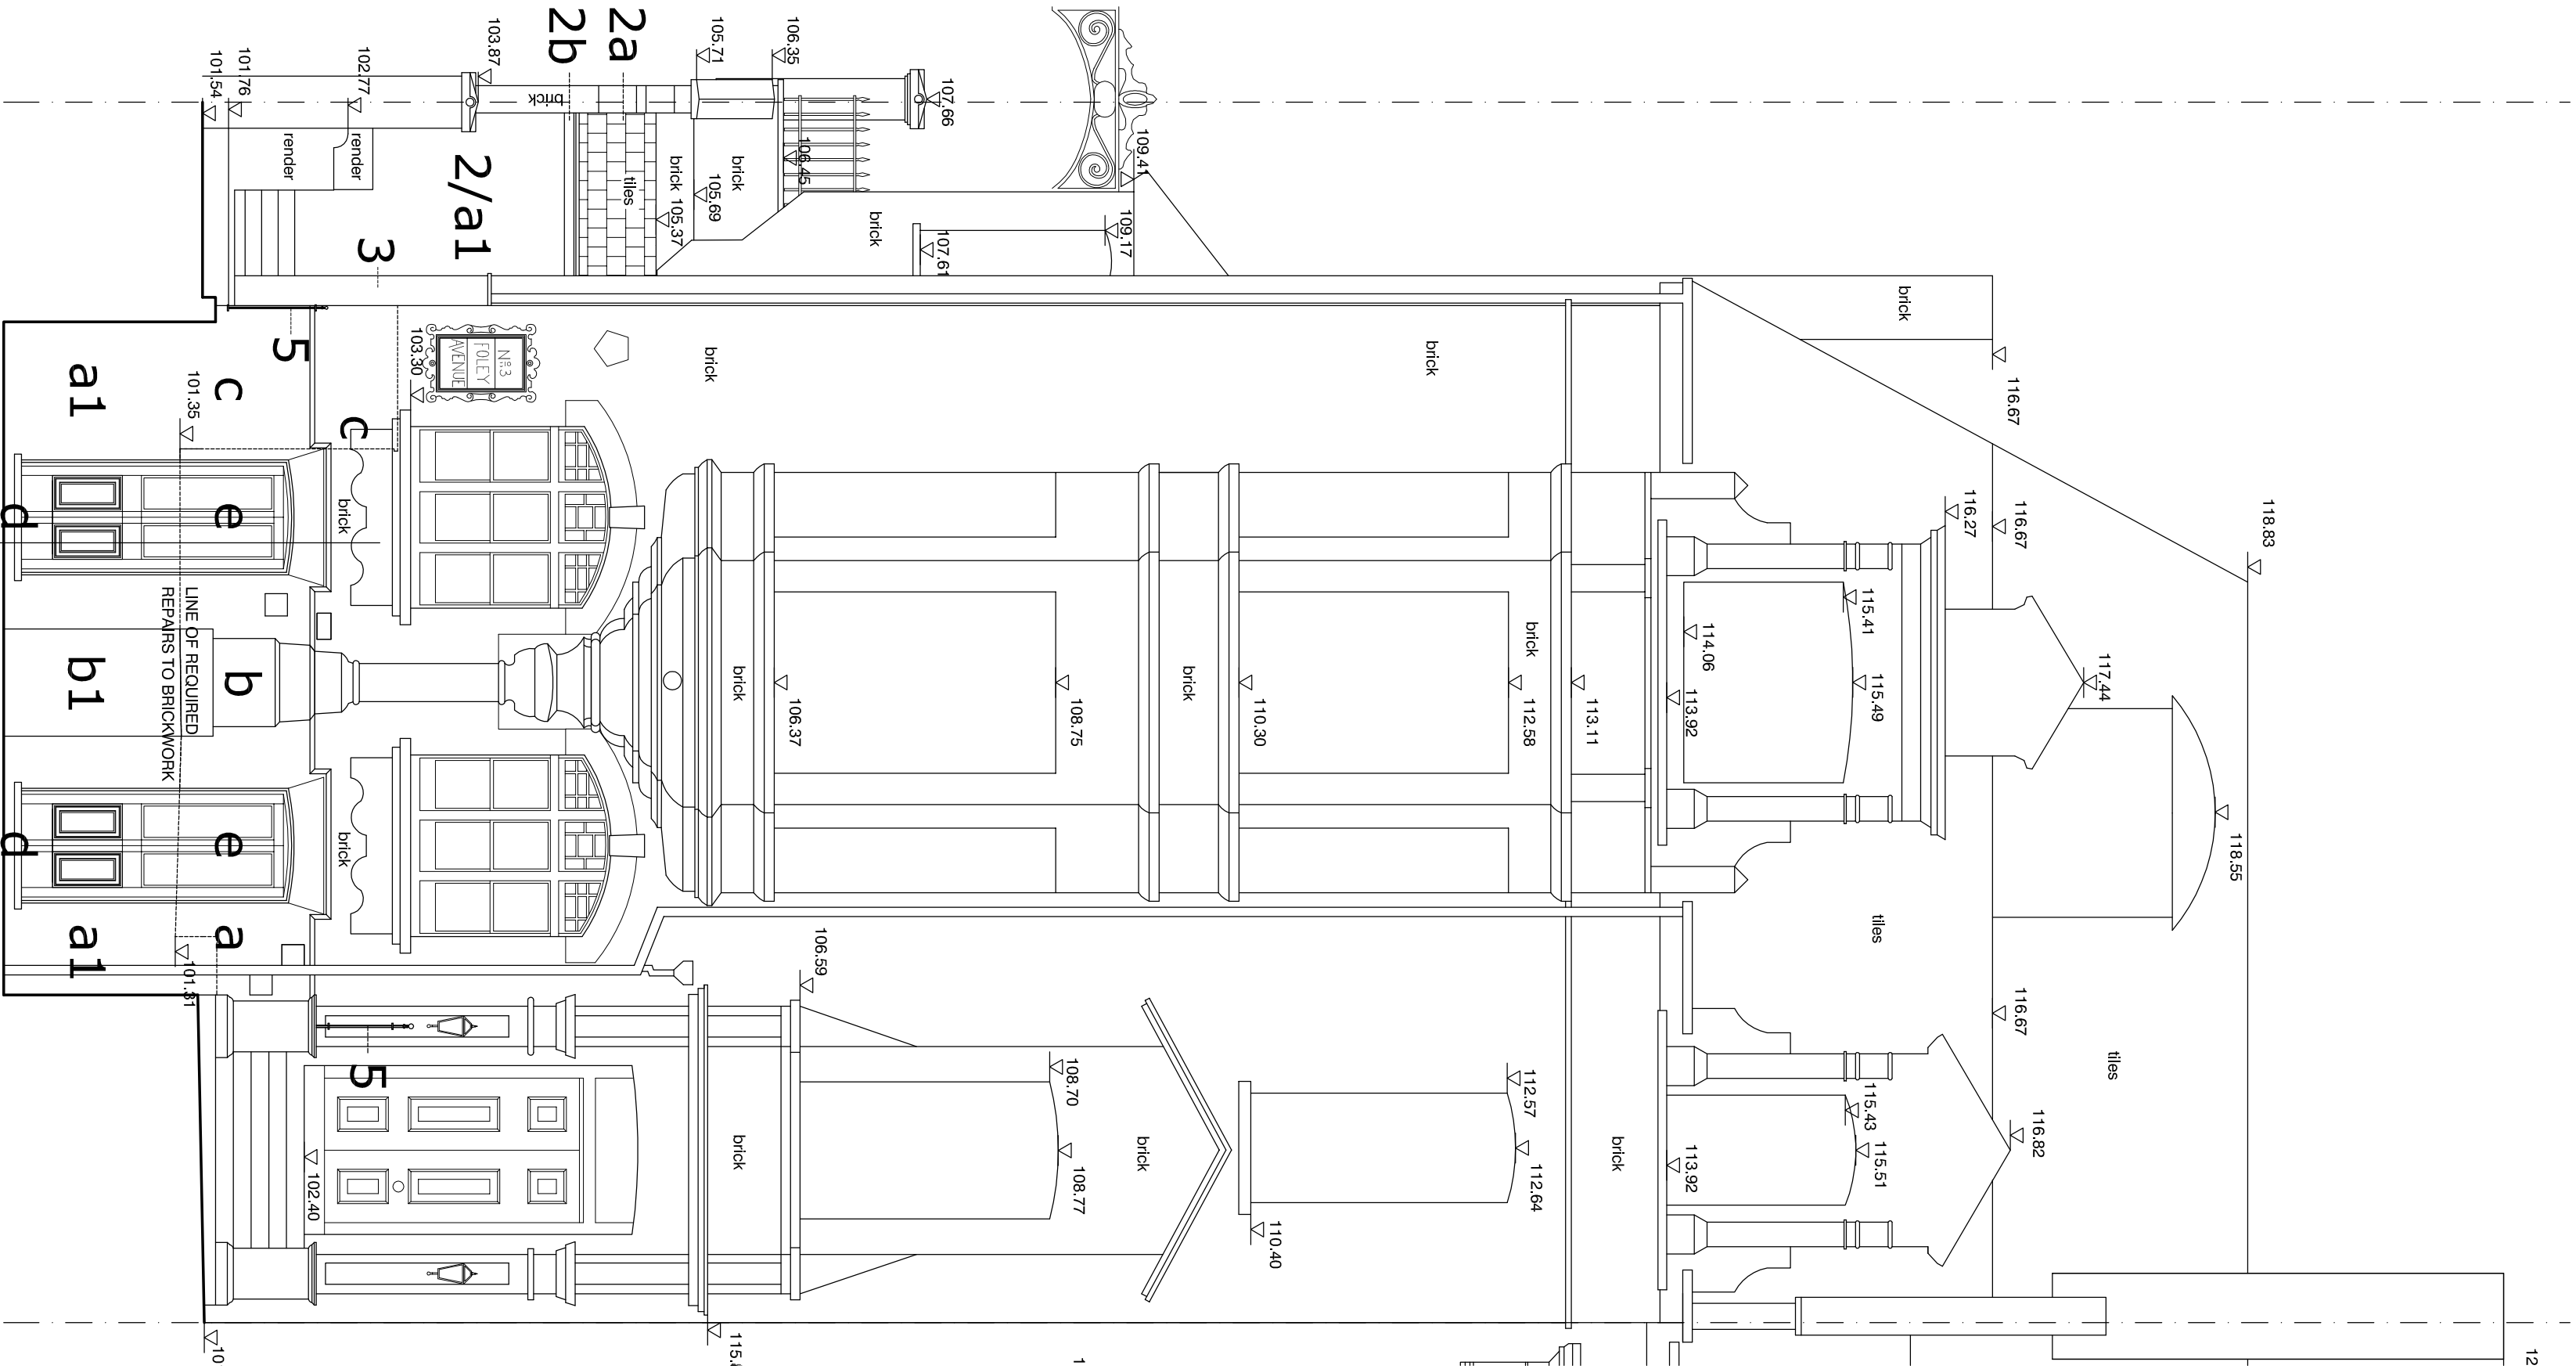

Front Elevation - Section through lightwell

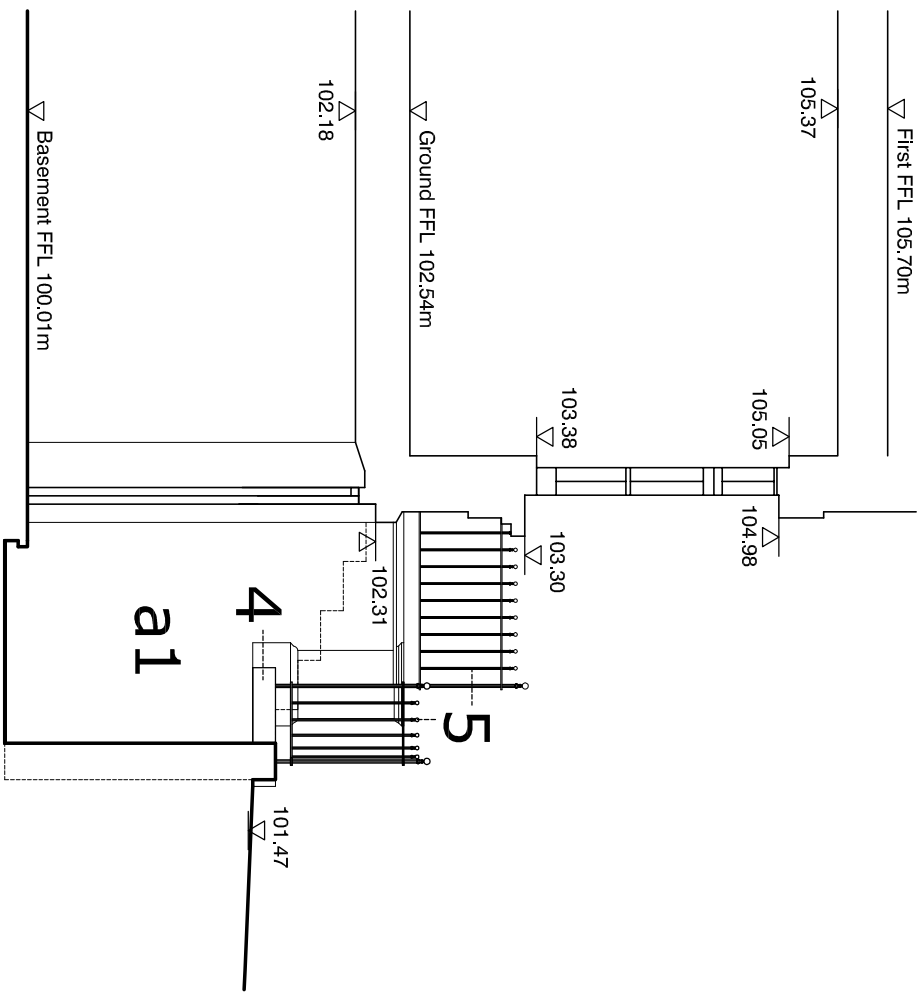

Section C-C