



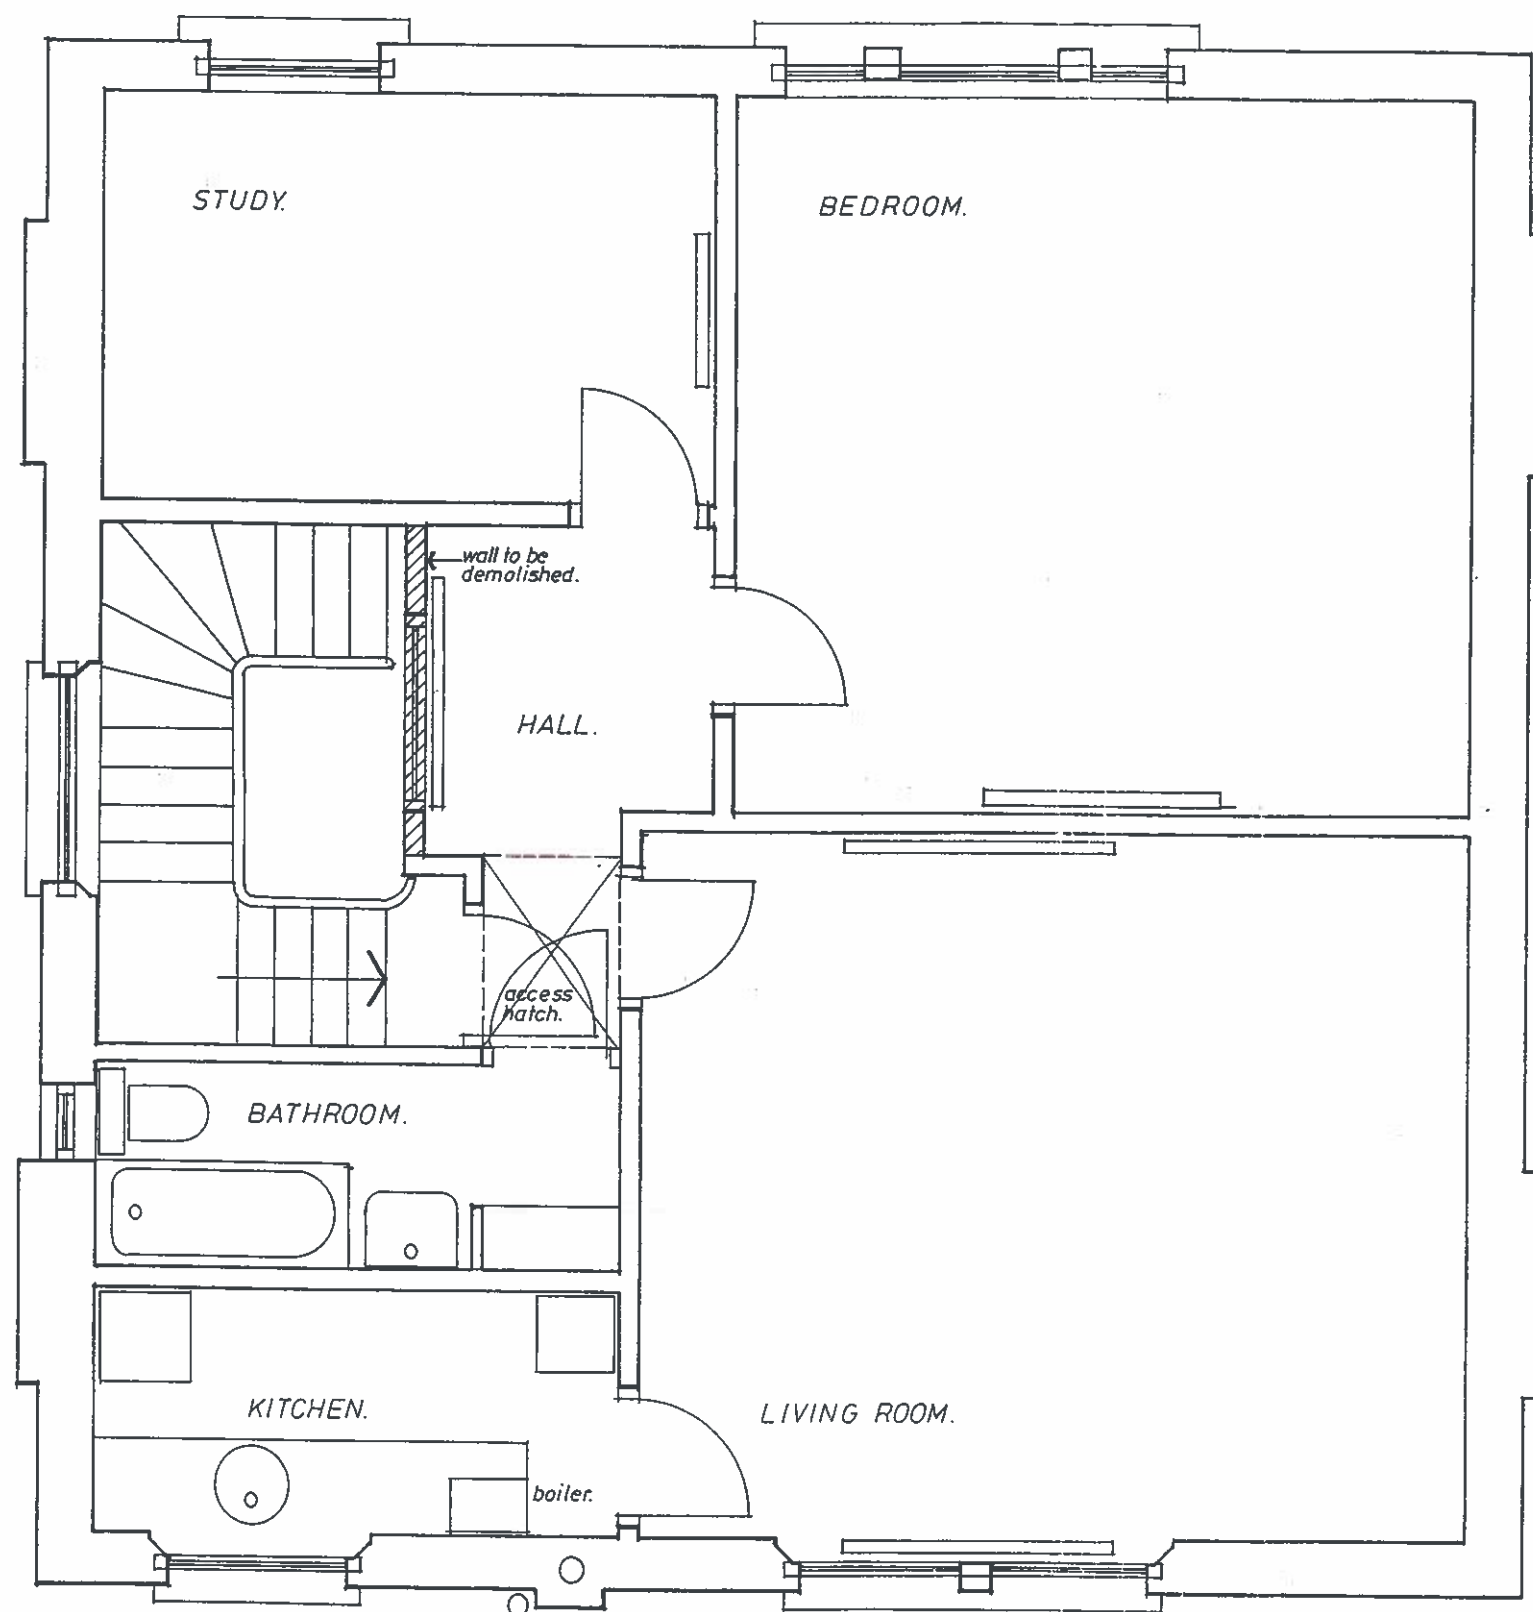

137 KING HENRY'S ROAD NW3
 EXISTING SECOND FLOOR PLAN
 scale: 1:50 March 1998 9811: P1



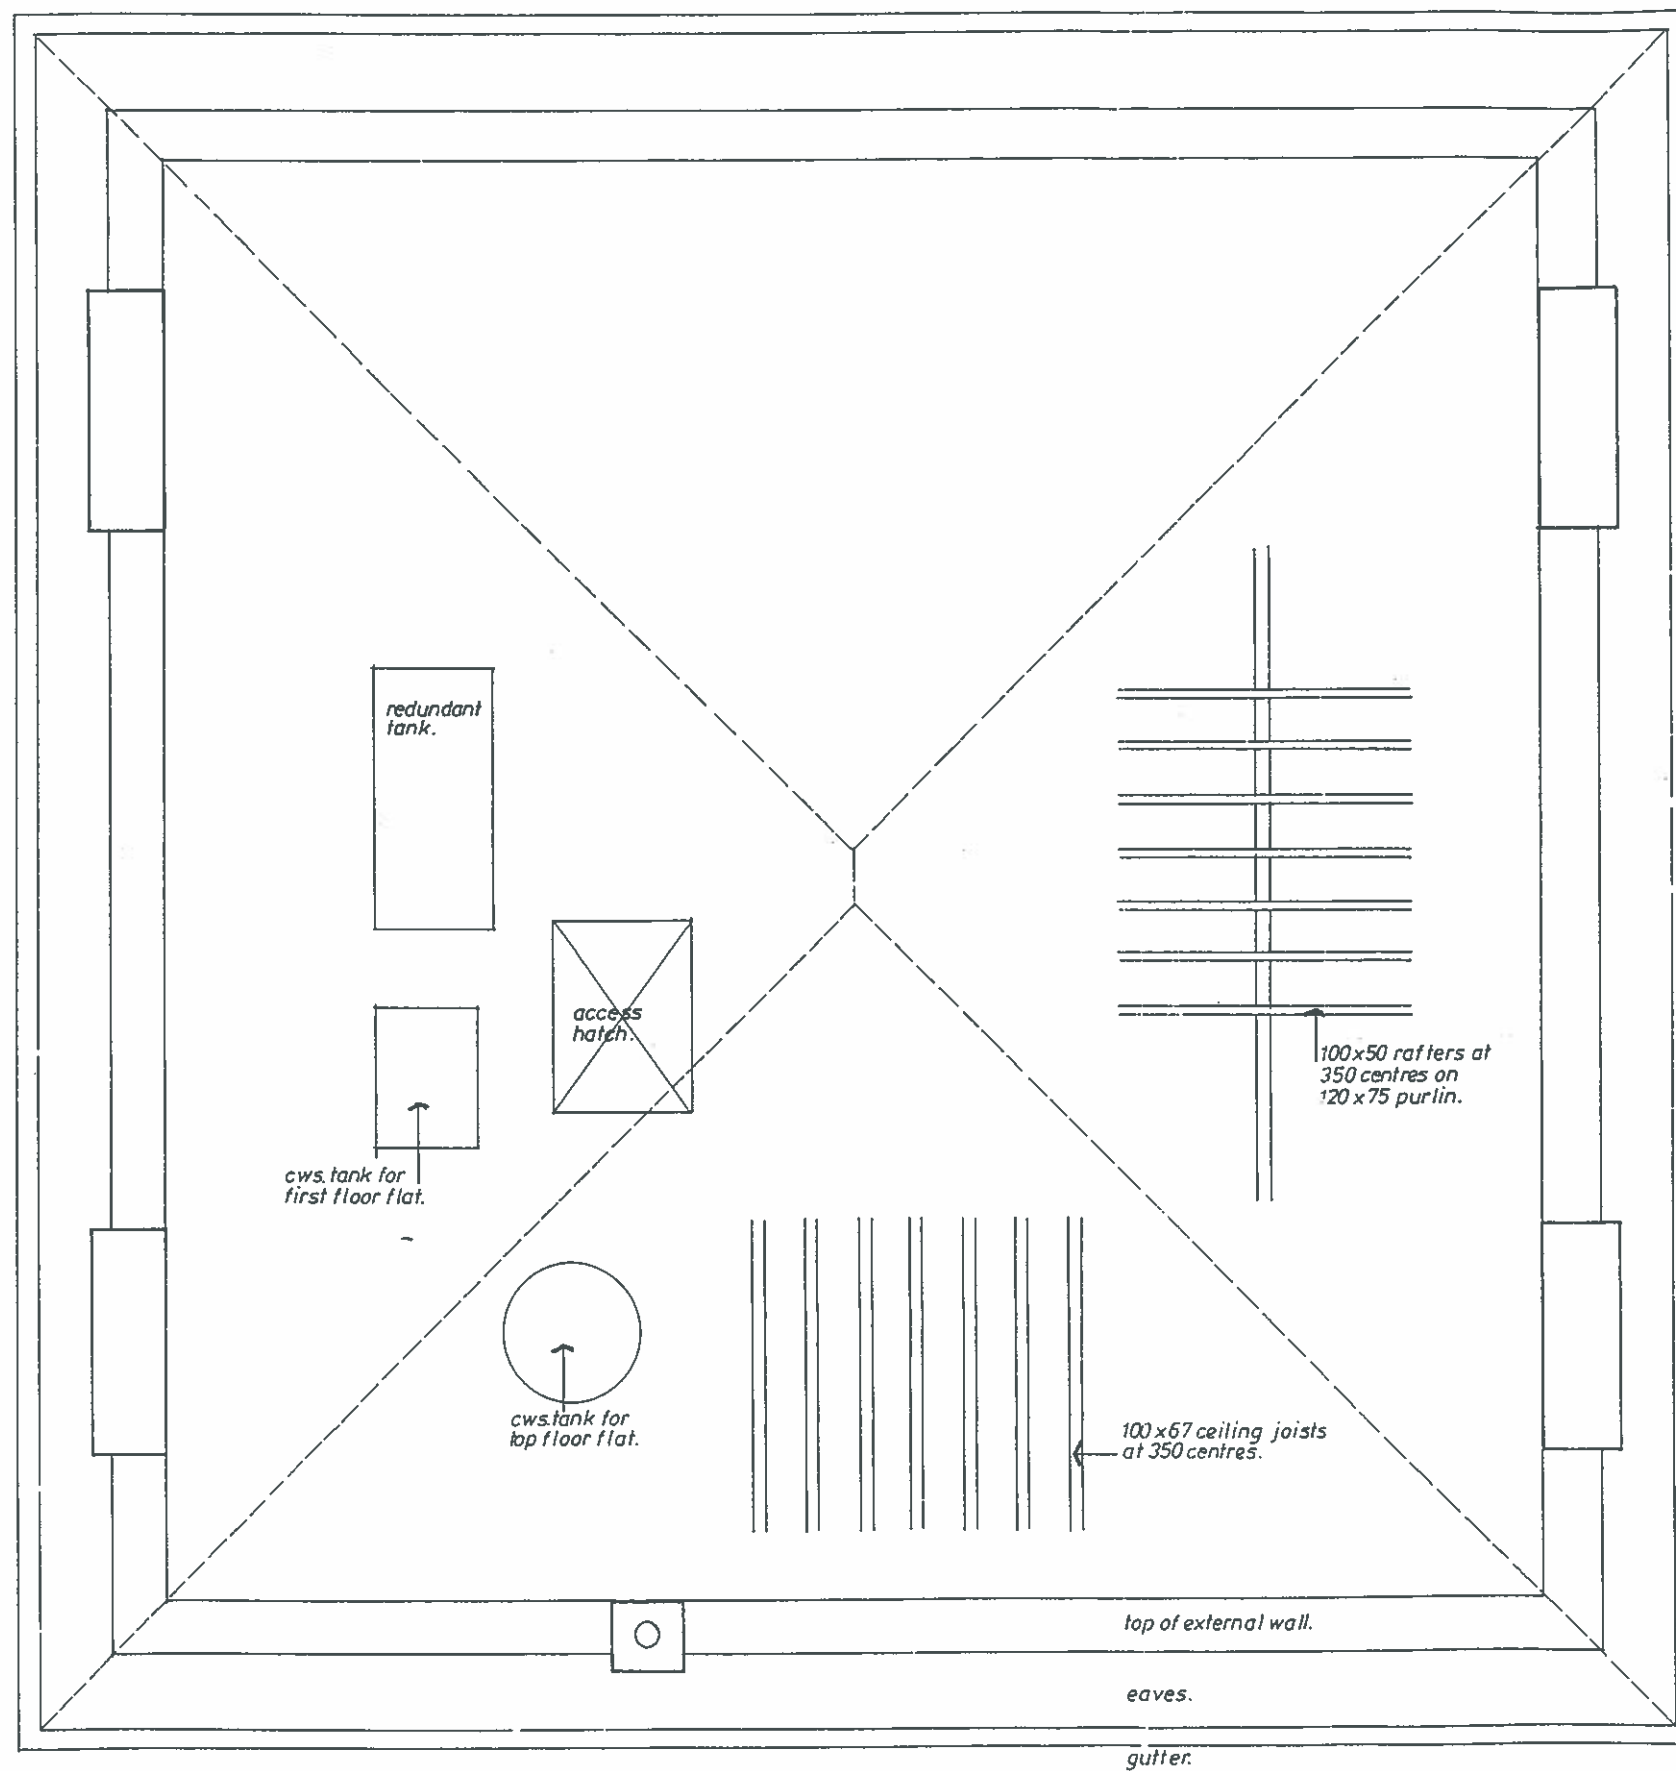

137 KING HENRY'S ROAD NW3
EXISTING ROOFSpace PLAN
 scale: 1:50 March 1998 9811: P2



