


**137 KING HENRY'S ROAD NW3**  
**PROPOSED SECOND FLOOR PLAN**  
 scale: 1:50    March 1998    9811: P5




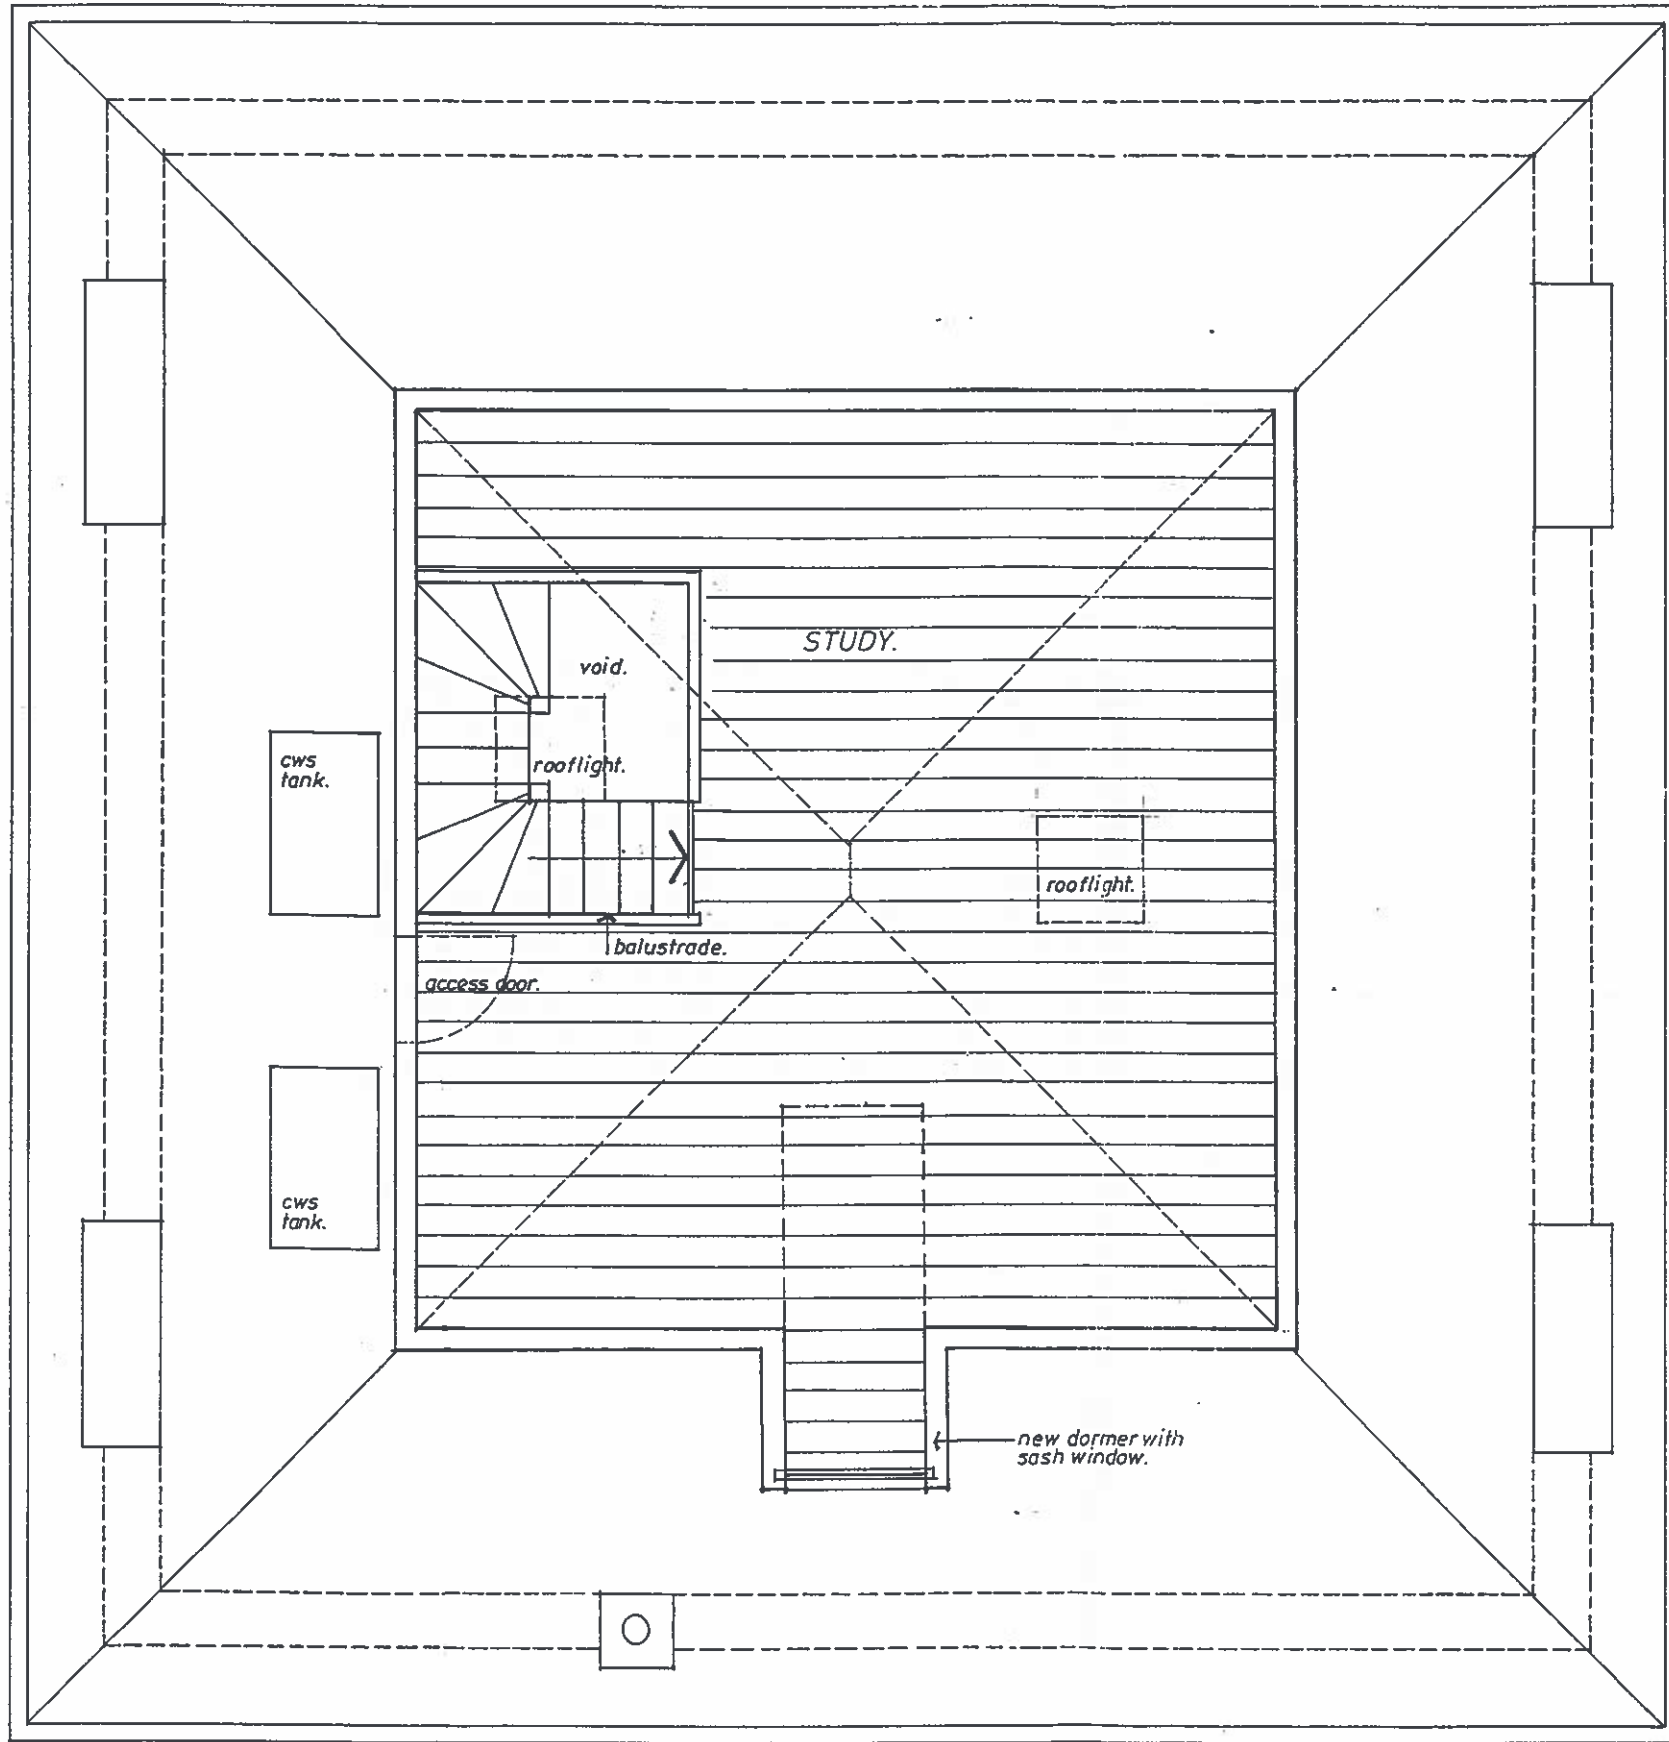

REV. A. DORMER REVISED. 24.7.98.


**137 KING HENRY'S ROAD NW3**  
**PROPOSED ROOFSpace PLAN**  
 scale: 1:50 March 1998 9811: P6-A.



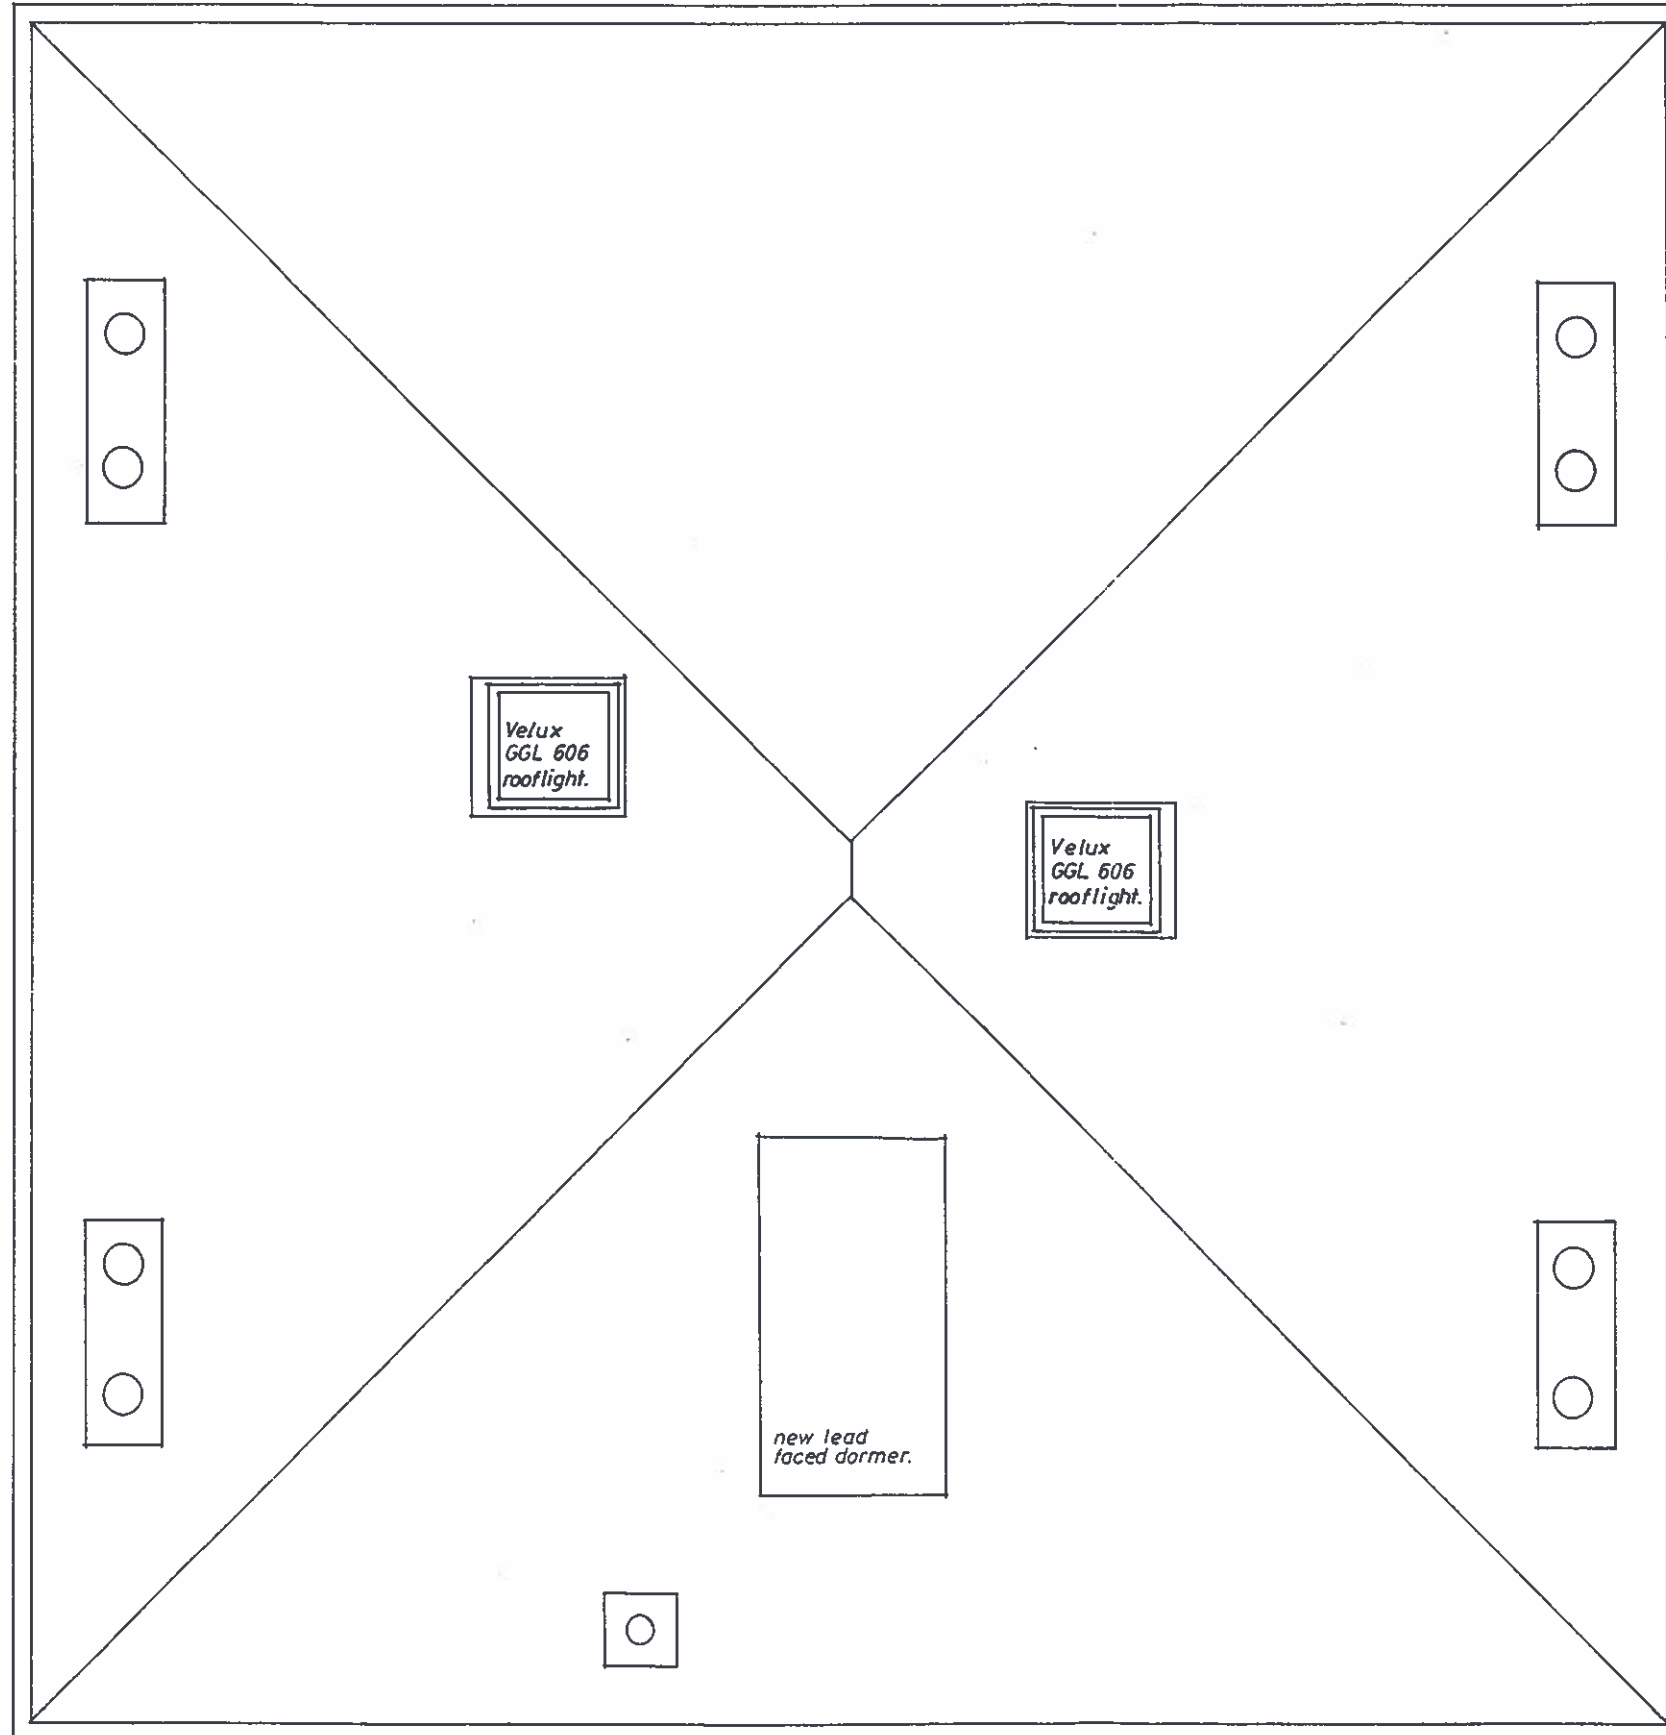


**137 KING HENRY'S ROAD NW3**  
**PROPOSED ROOF PLAN**  
scale: 1:50 March 1998 9811: P7-A.  
REV. A. DORMER SIZE. 24.7.98.



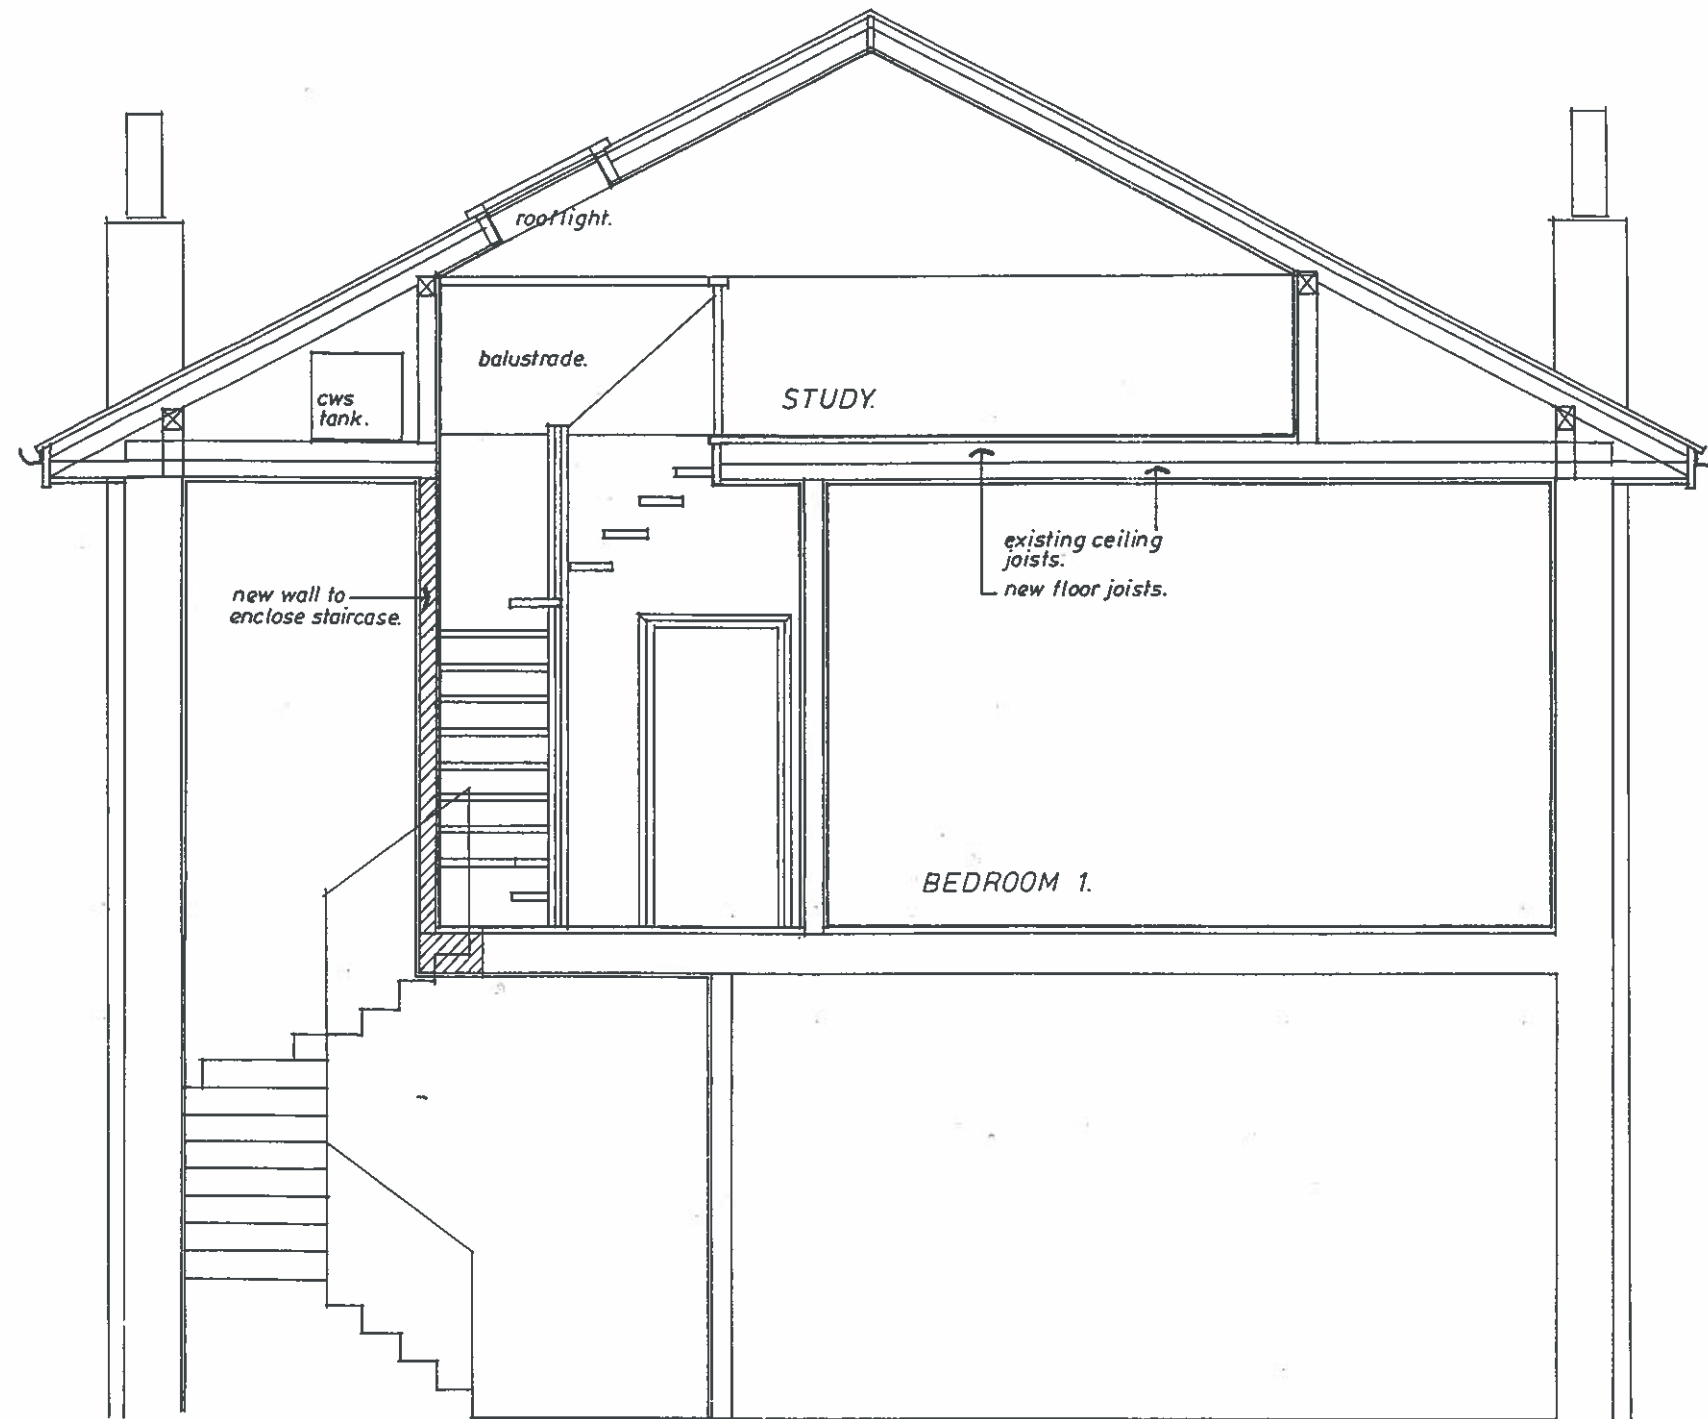


**137 KING HENRY'S ROAD NW3**  
**PROPOSED SECTION THROUGH NEW STAIRCASE**  
scale: 1:50 March 1998 9811: P8



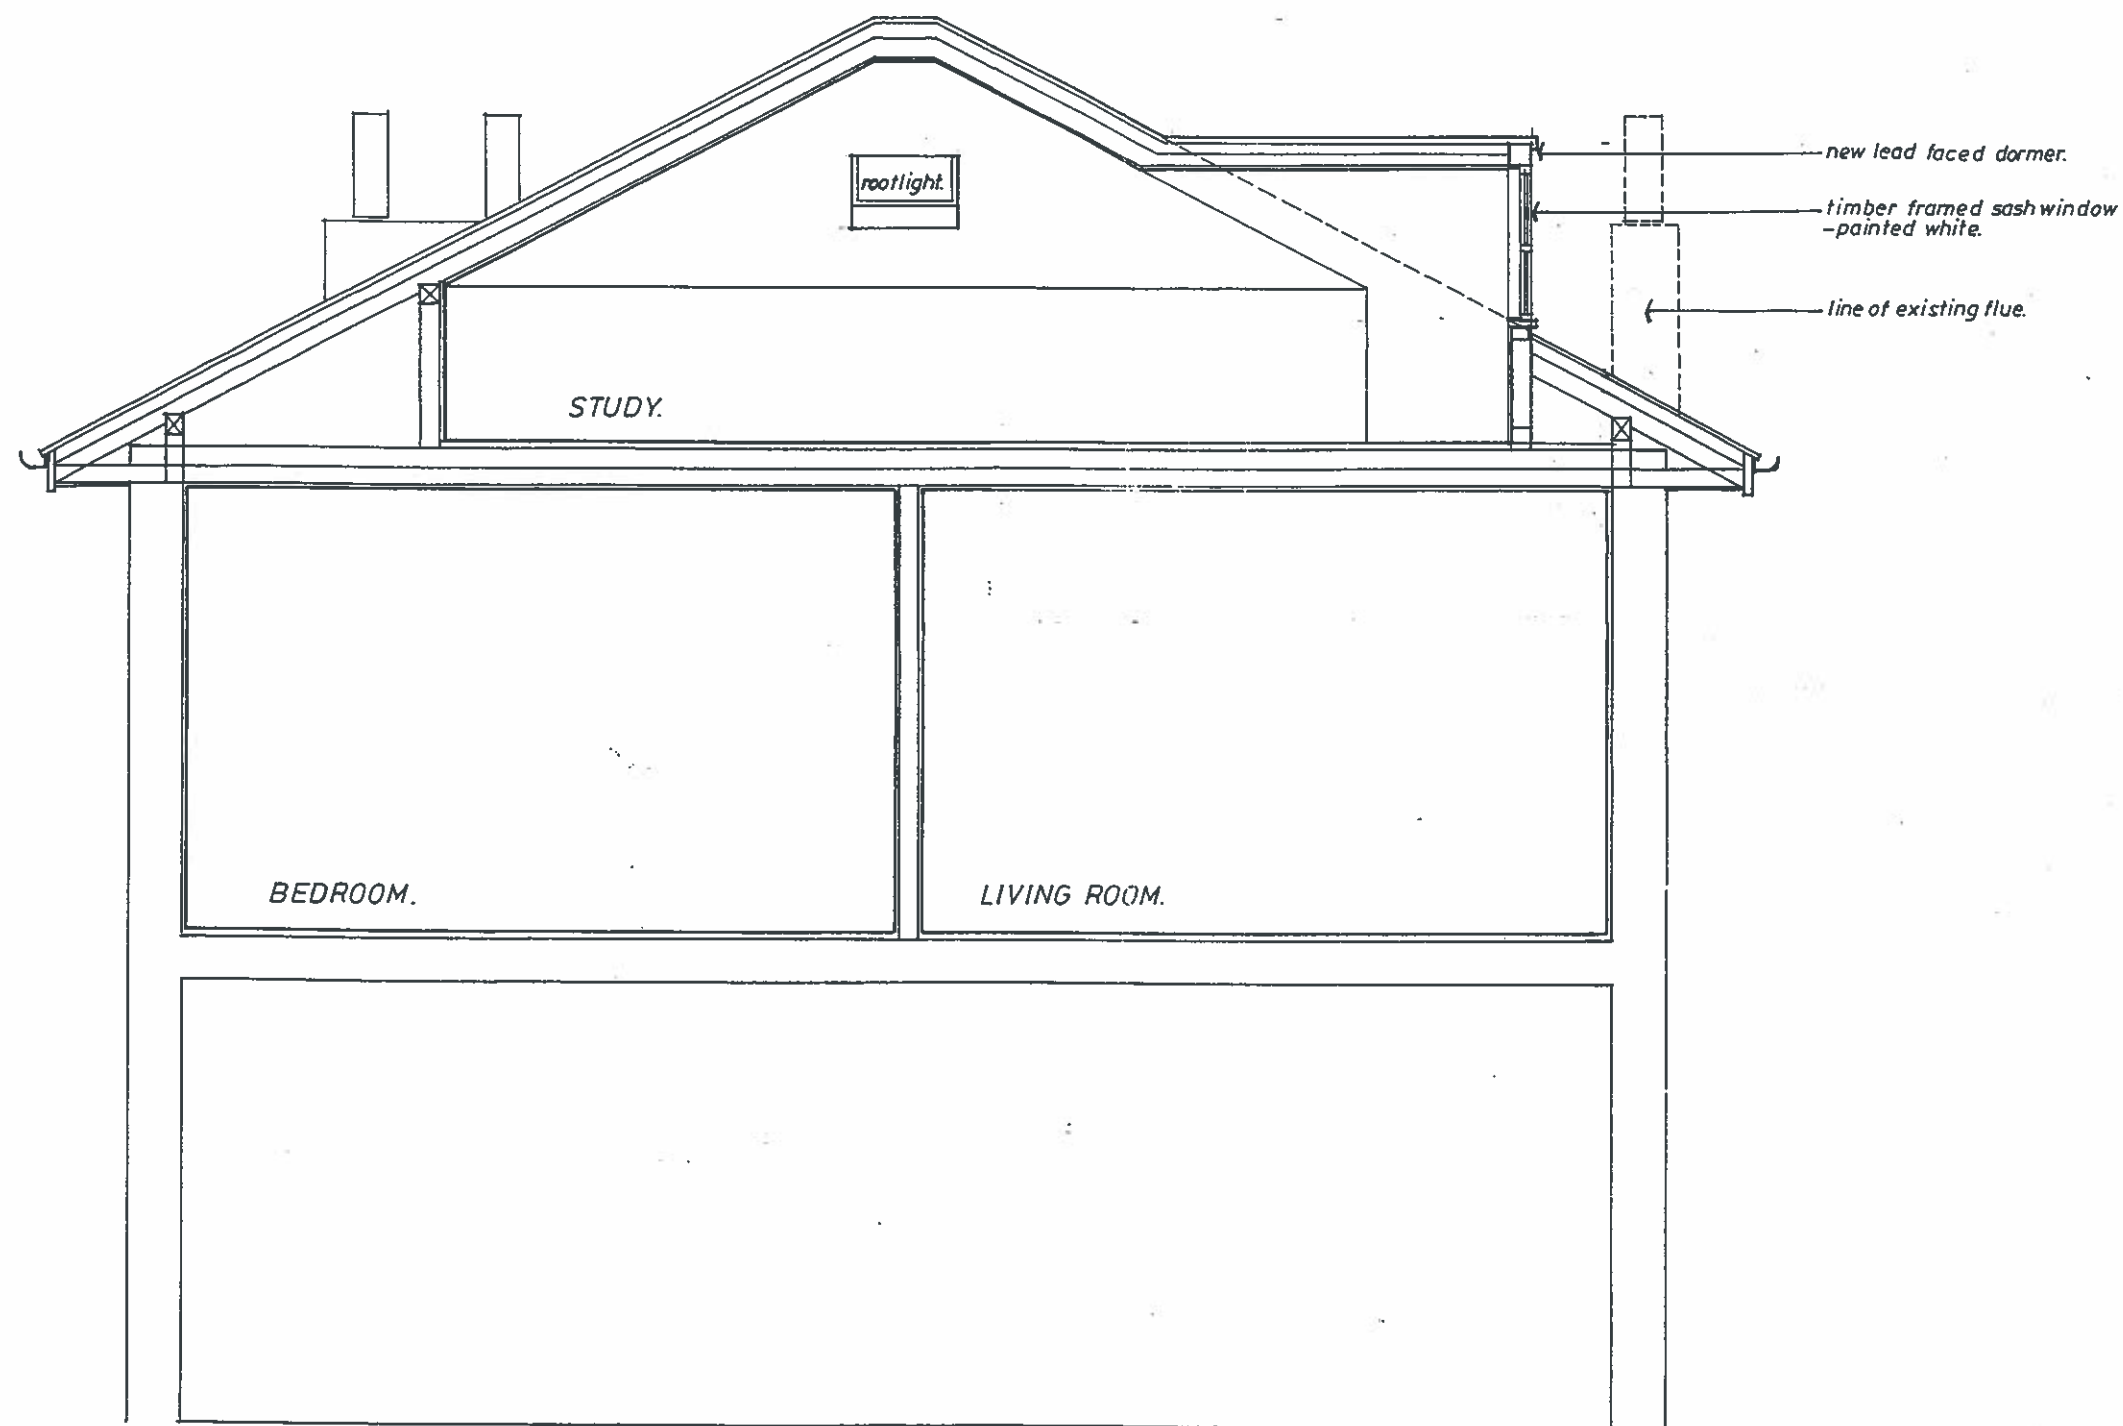

**137 KING HENRY'S ROAD NW3**  
**PROPOSED SECTION THROUGH NEW DORMER**  
 scale: 1:50    March 1998    9811: P9-A. REV.A. DORMER SIZE. 24.7.98.



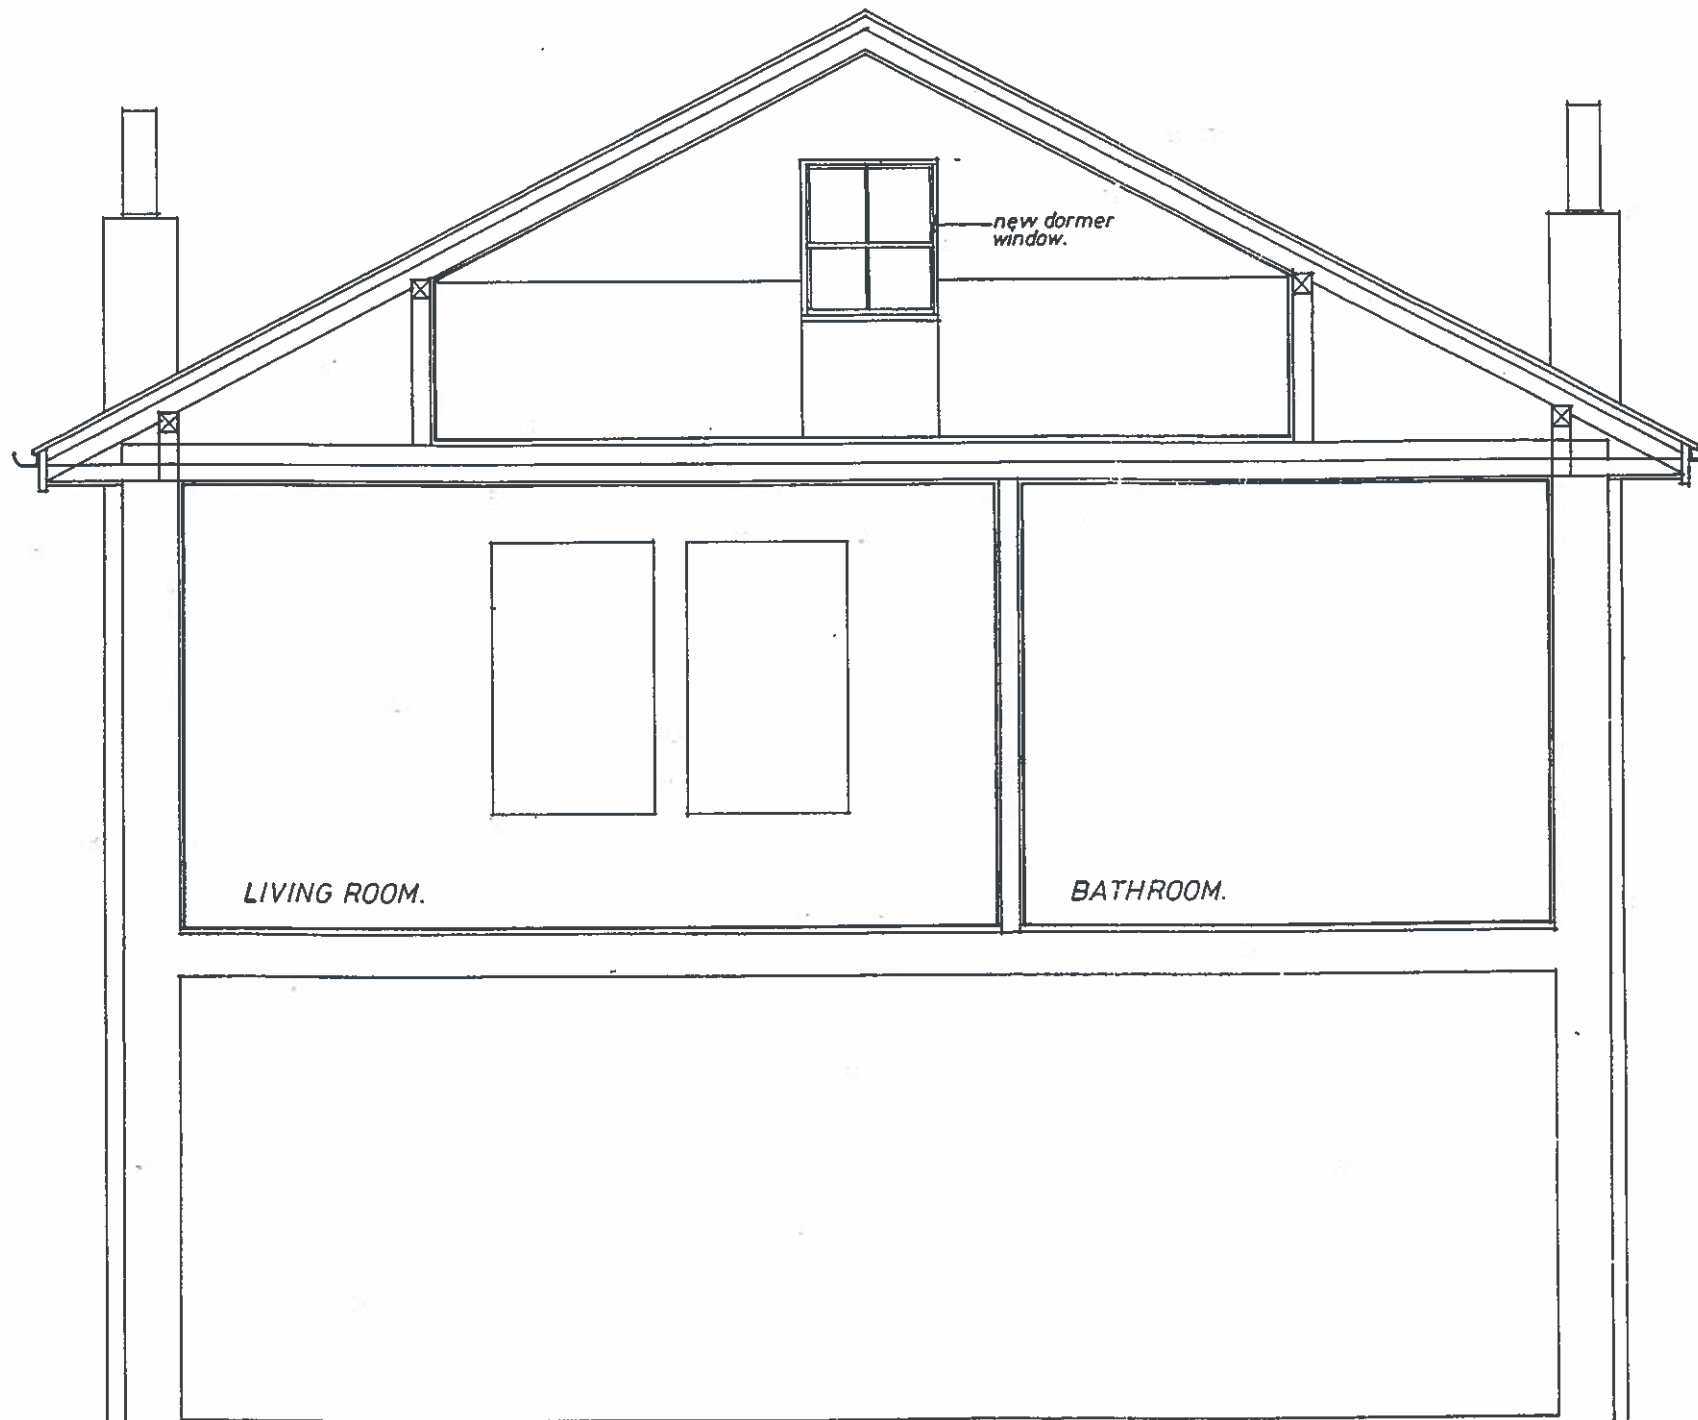

**137 KING HENRY'S ROAD NW3**  
**PROPOSED CROSS SECTION**

scale: 1:50 March 1998 9811: P10-A.  
REV. A. DORMER REVISED. 24.7.98.

