

NOTES

PROPOSALS

- 1 - new lightwell
- 2 - kitchen extension
- 2a - clay tiles
- 2b - cast metal gutter
- 3 - relocated electrics cabinet
- 4 - possible backstays
- 5 - stone plinth
- 5a - railings to match front enclosure
- a - existing brickwork
- b - existing pier
- a1 - new matching brickwork
- b1 - matching downward extension of pier
- c - matching repairs to original brickwork wall & window apron following relocation of electrics cabinet
- d - drop cills to existing openings reusing existing window cills
- e - new panelled doors

For all other annotations see Interlock Survey drawings

Revisions:
Rev. 00

client
SHAKIB & CO.




project
2064

25 WELL WALK, LONDON, NW3 1BY

MINOR ALTERATIONS

D2001
rev: 00
scale: 1:100 at A3
date: 24/08/2012

PROPOSED SITE PLAN

 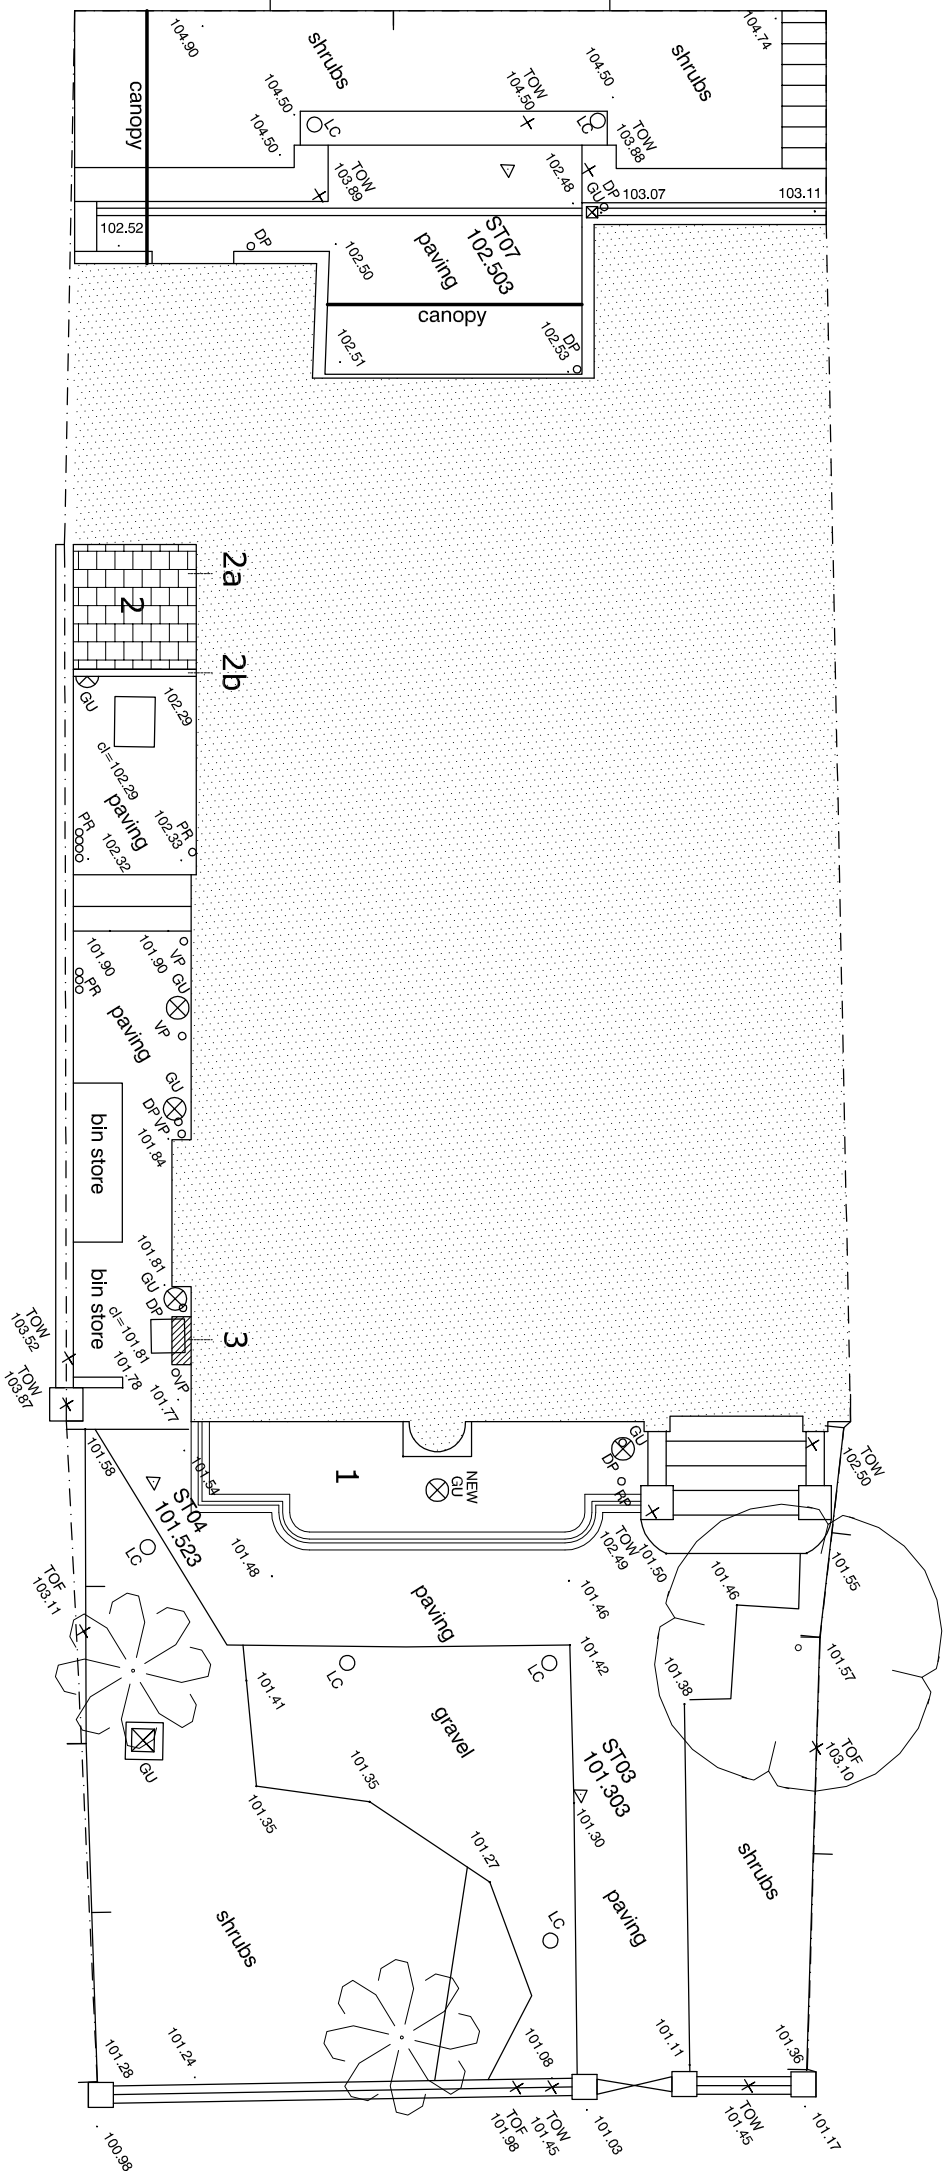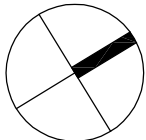

CONSERVATION PD
p l a n n i n g + d e s i g n

a 151 Rosebery Avenue
t London EC1R 4AB
f 020 7837 6393
e 020 7278 6645
w efenimaker@conservationpd.com
www.conservationpd.co.uk