


All dimensions to be checked onsite.  
DO NOT SCALE THIS DRAWING

NOTES


© Copyright      CHARLES BRICE LTD

This confidential drawing and the copyright is the property of Charles Brice Ltd and is not to be copied in any way, not disclosed to any third party without the written consent of Charles Brice Ltd.

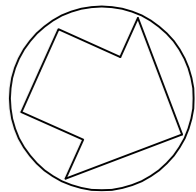

Indicative North

ALBANY STREET

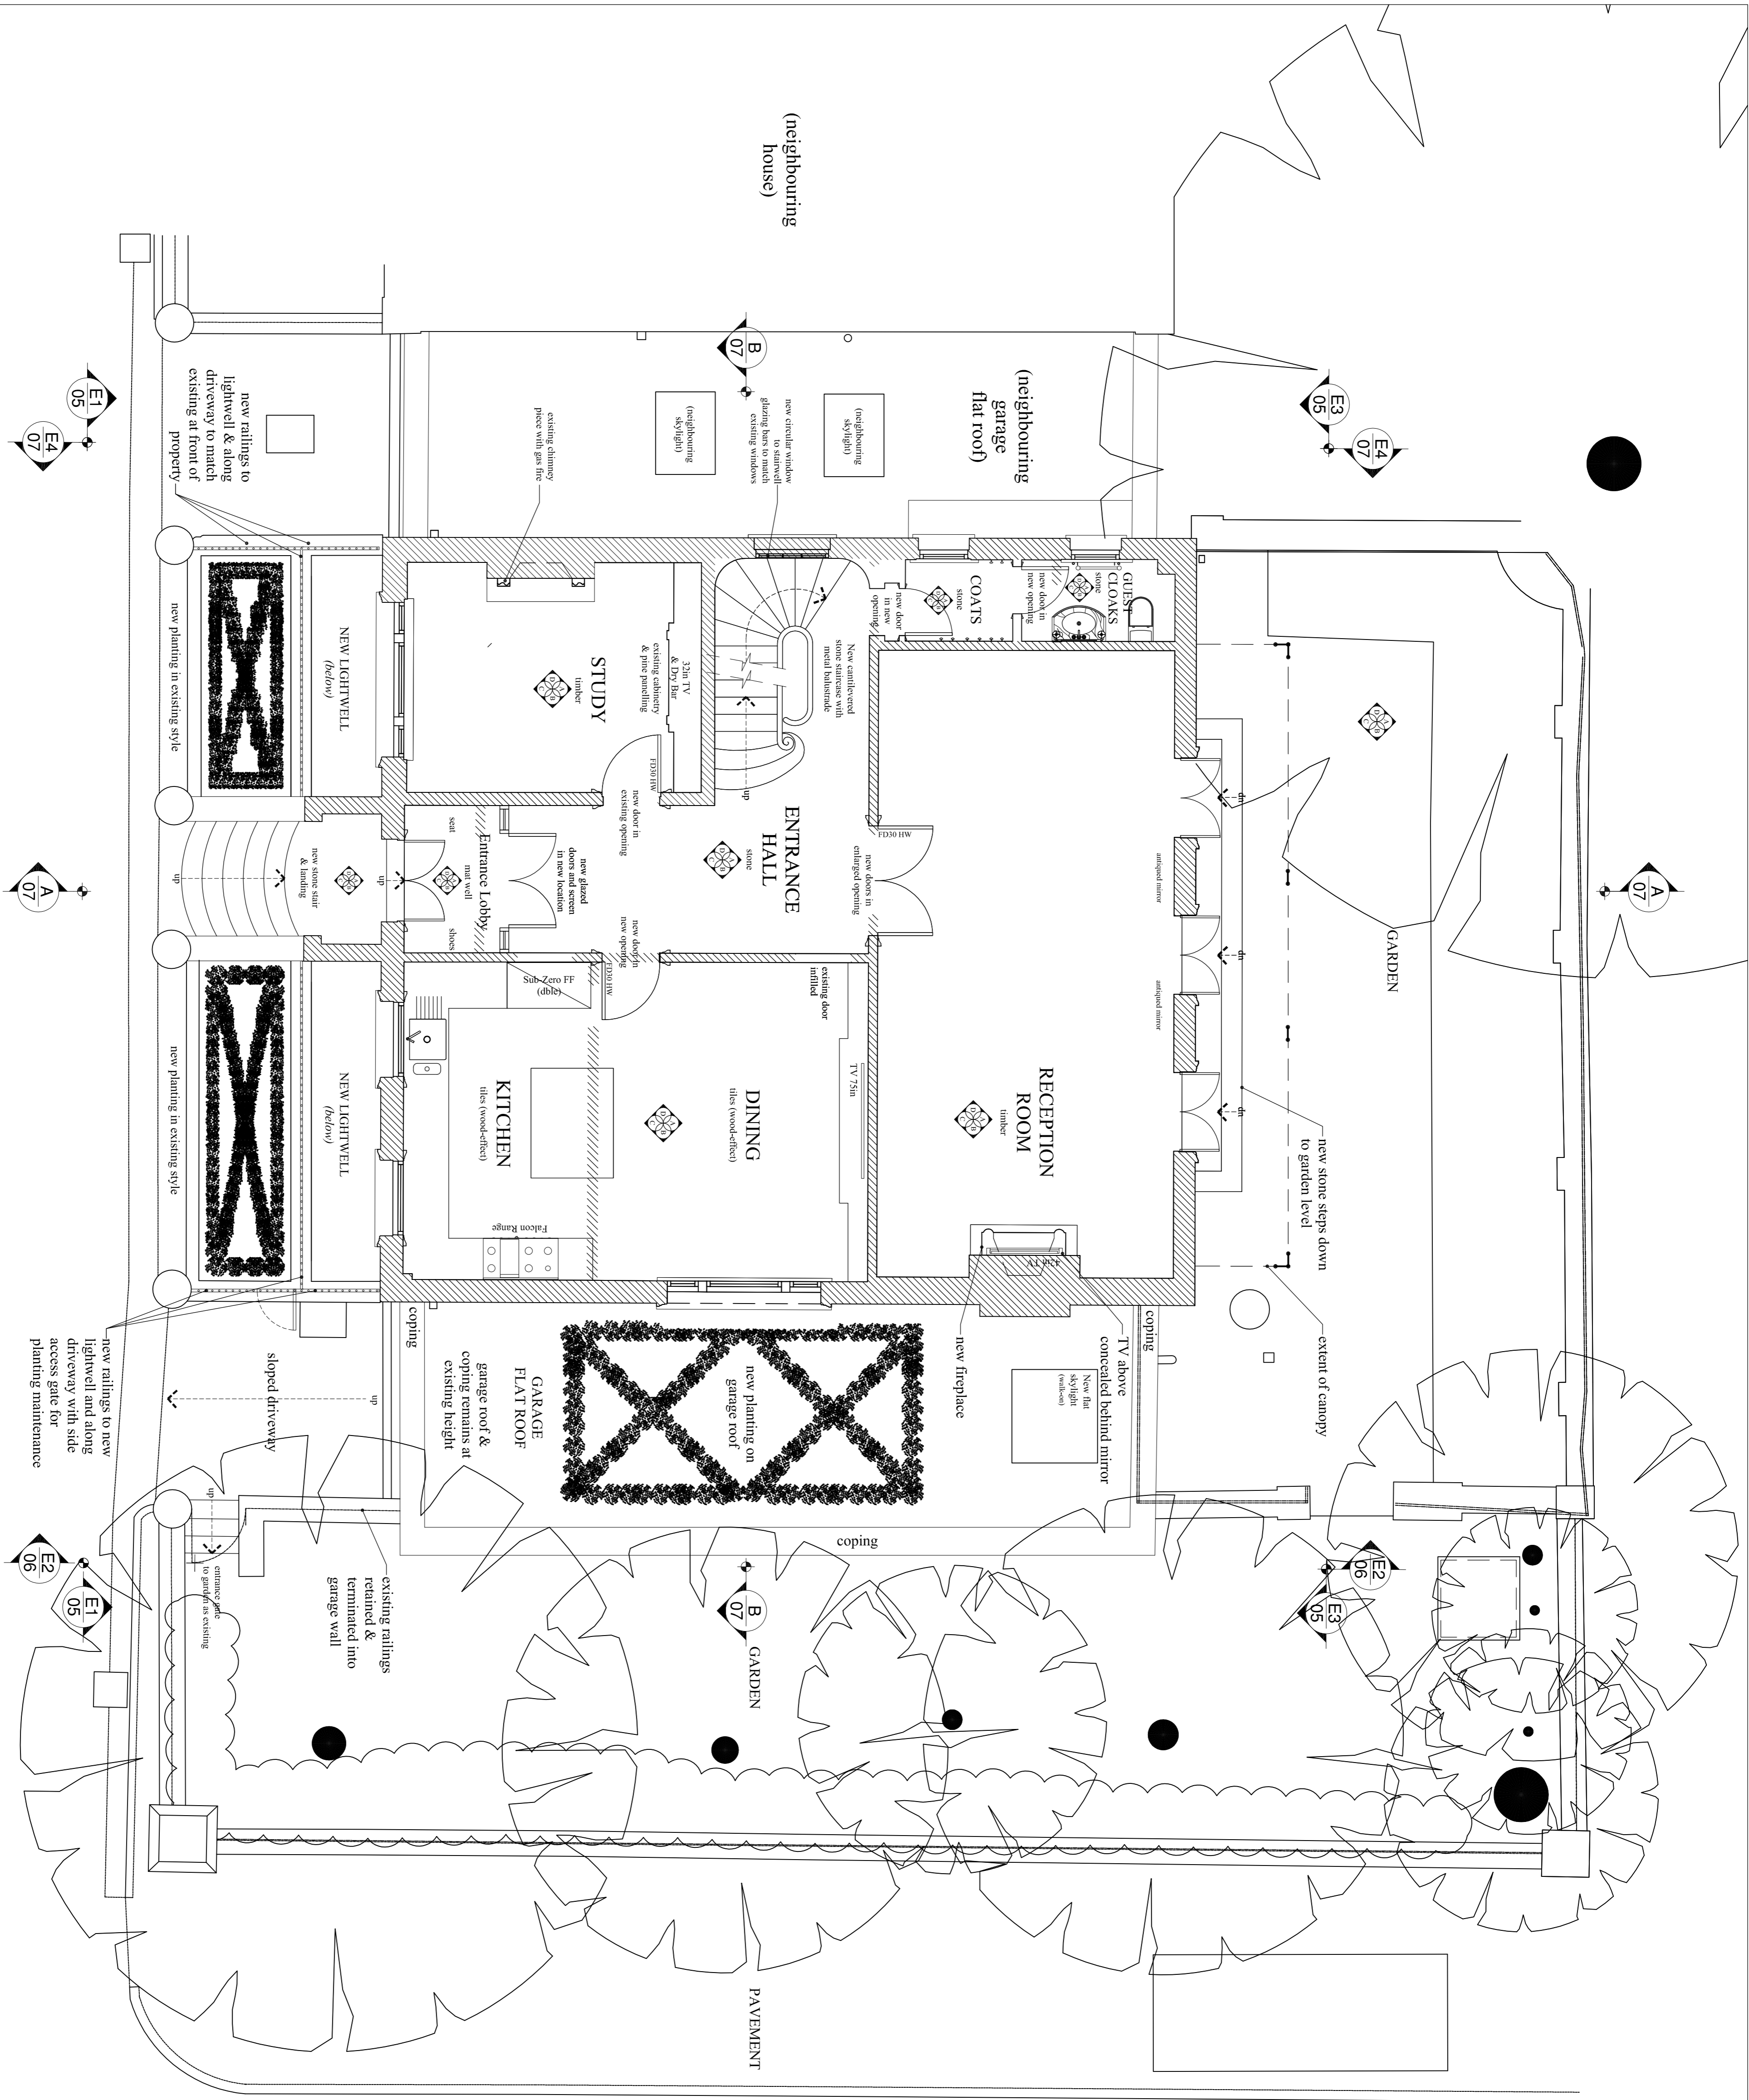

PLANNING

B	Garden design omit; front railing moved over	08.07.16
A	Regency-style canopy added	25.05.16

REVISIONS



CHARLES BRICE LTD  
95 YORK STREET  
MARLBORNE  
LONDON W1H 4QG  
Tel. 020 7491 1932 Fax. 020 7491 1952  
Email: office@charlesbrice.co.uk  
www.charlesbrice.co.uk

Title  
Ground Floor Plan  
- As Proposed

Project  
15 Park Village West  
London NW1 4AE

Client  
Mr & Mrs Gurbanov

Scale	Date	Drawn By
1:50@A1	Mar 2016	db
Job Number	Drawing Number	Revision
885	PL02	B