


Existing Rear Elevation

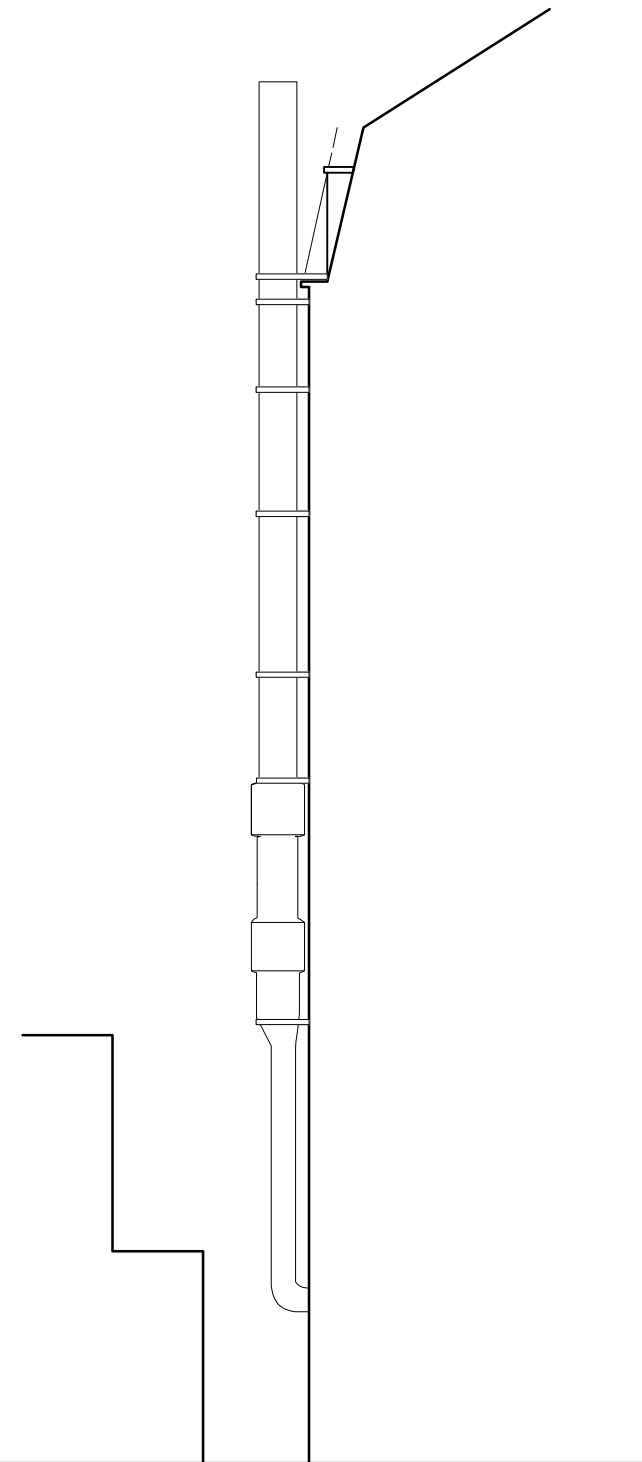

Existing Side Elevation

**Project:** Replaced Ducting  
**Address:** 111-113 Hampstead Road, NW1-3EE

**Notes:** The flue was damaged from the recent heavy rain and struck by lightning. Out of emergency repair, the flue was replaced. This Duct system has been here for over a decade, the system has not really been modified.

**Eyelevel Interior 168 Ltd.**

20 Willow Green, London. NW9 5GP  
 eyeleveldesign@btinternet.com

**Scale:** 1-100@A3  
**Date:** 01/07/2016  
**Drawn By:** Natalia Wronska