
 


Construction/Plans

Lower Ground Floor

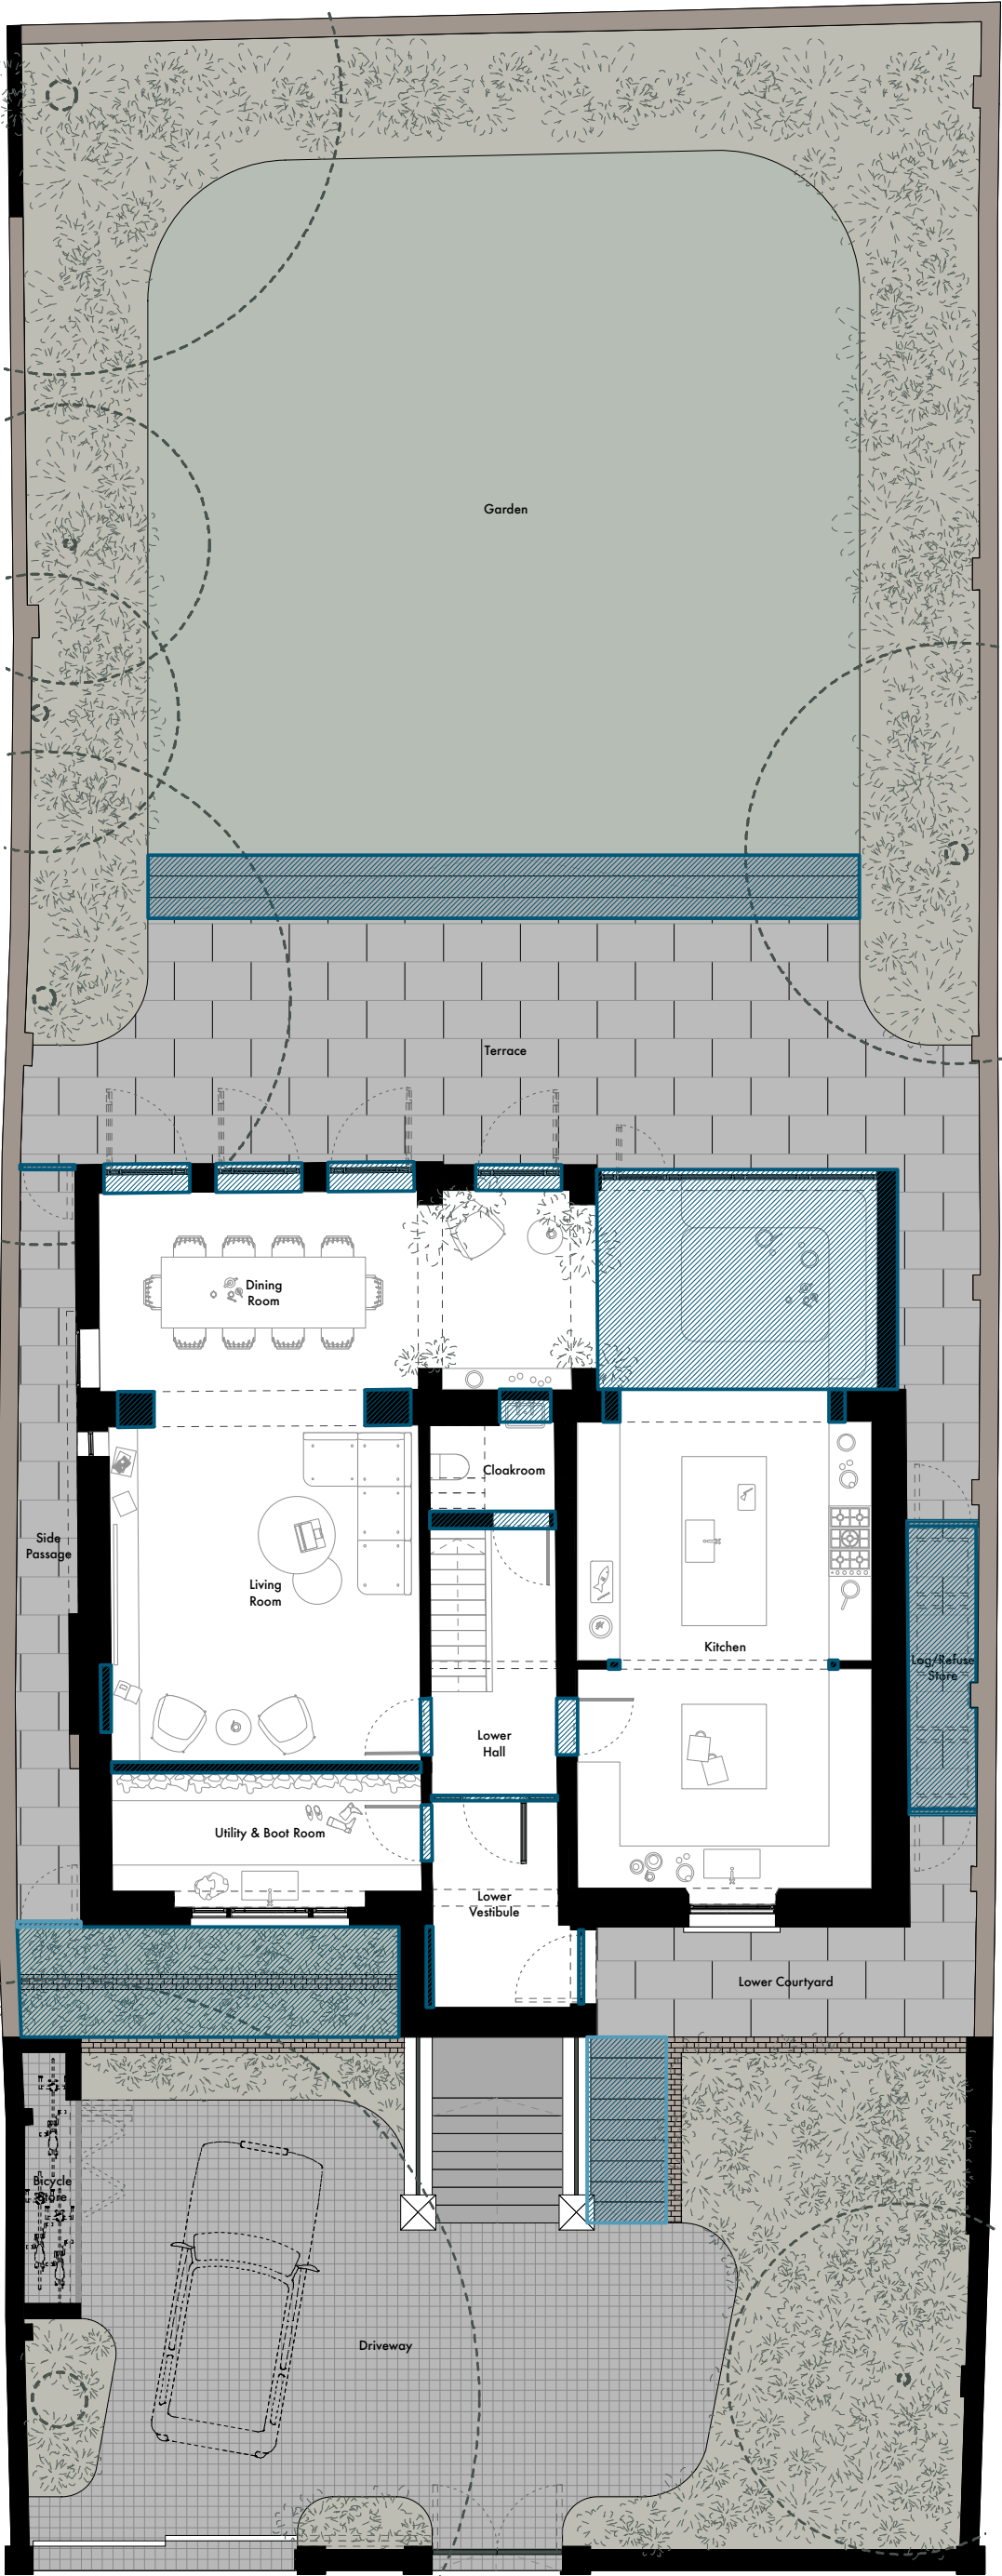

Undercover

Undercover Architecture
The Studio, 48 Mornington Terrace
Regents Park
London NW1 7RT
020 7368 7698
info@undercoverarchitecture.com

Project Title 40 Camden Square
Client Afsaneh Knight & Rupert Cox



Date 24th of May 2016
Scale 1:100 @ A3

Drawing Title Construction / Lower Ground Floor Plan
Sheet / Revision 41

This drawing is the copyright of Undercover Architecture Ltd and may not be copied, altered or reproduced in anyway or passed to a third party without written authority. All dimensions are subject to site survey and site verification. Do not scale.

Construction/Plans

Upper Ground Floor

 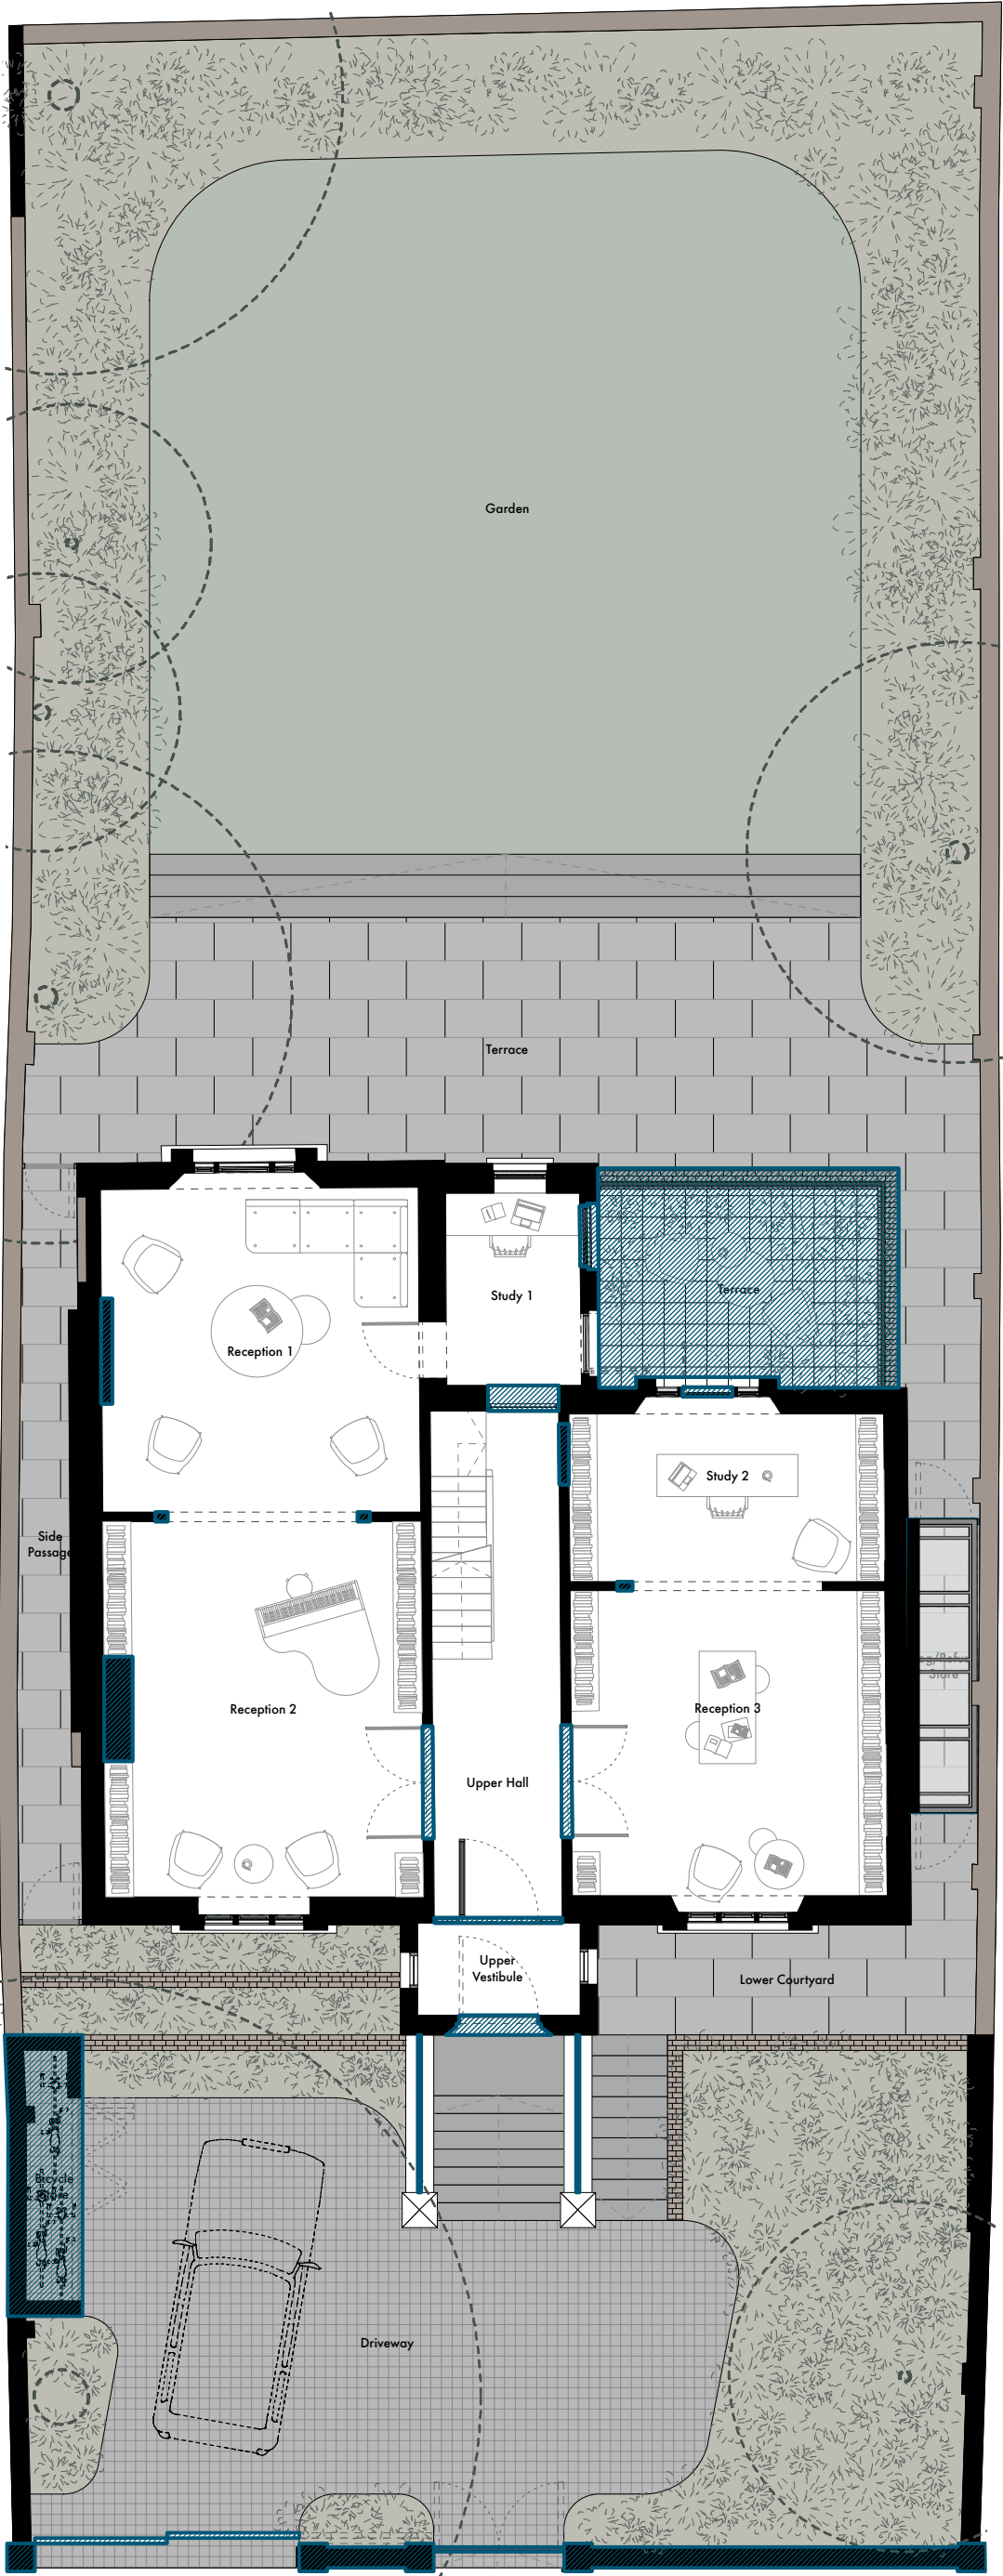

Undercover

Undercover Architecture
The Studio, 48 Mornington Terrace
Regents Park
London NW1 7RT
020 7368 7698
info@undercoverarchitecture.com

Project Title 40 Camden Square
Client Afsaneh Knight & Rupert Cox



Date 24th of May 2016
Scale 1:100 @ A3

Drawing Title Construction / Upper Grpund Floor Plan
Sheet / Revision 42

This drawing is the copyright of Undercover Architecture Ltd and may not be copied, altered or reproduced in anyway or passed to a third party without written authority. All dimensions are subject to site survey and site verification. Do not scale.

Construction/Plans

First Floor

 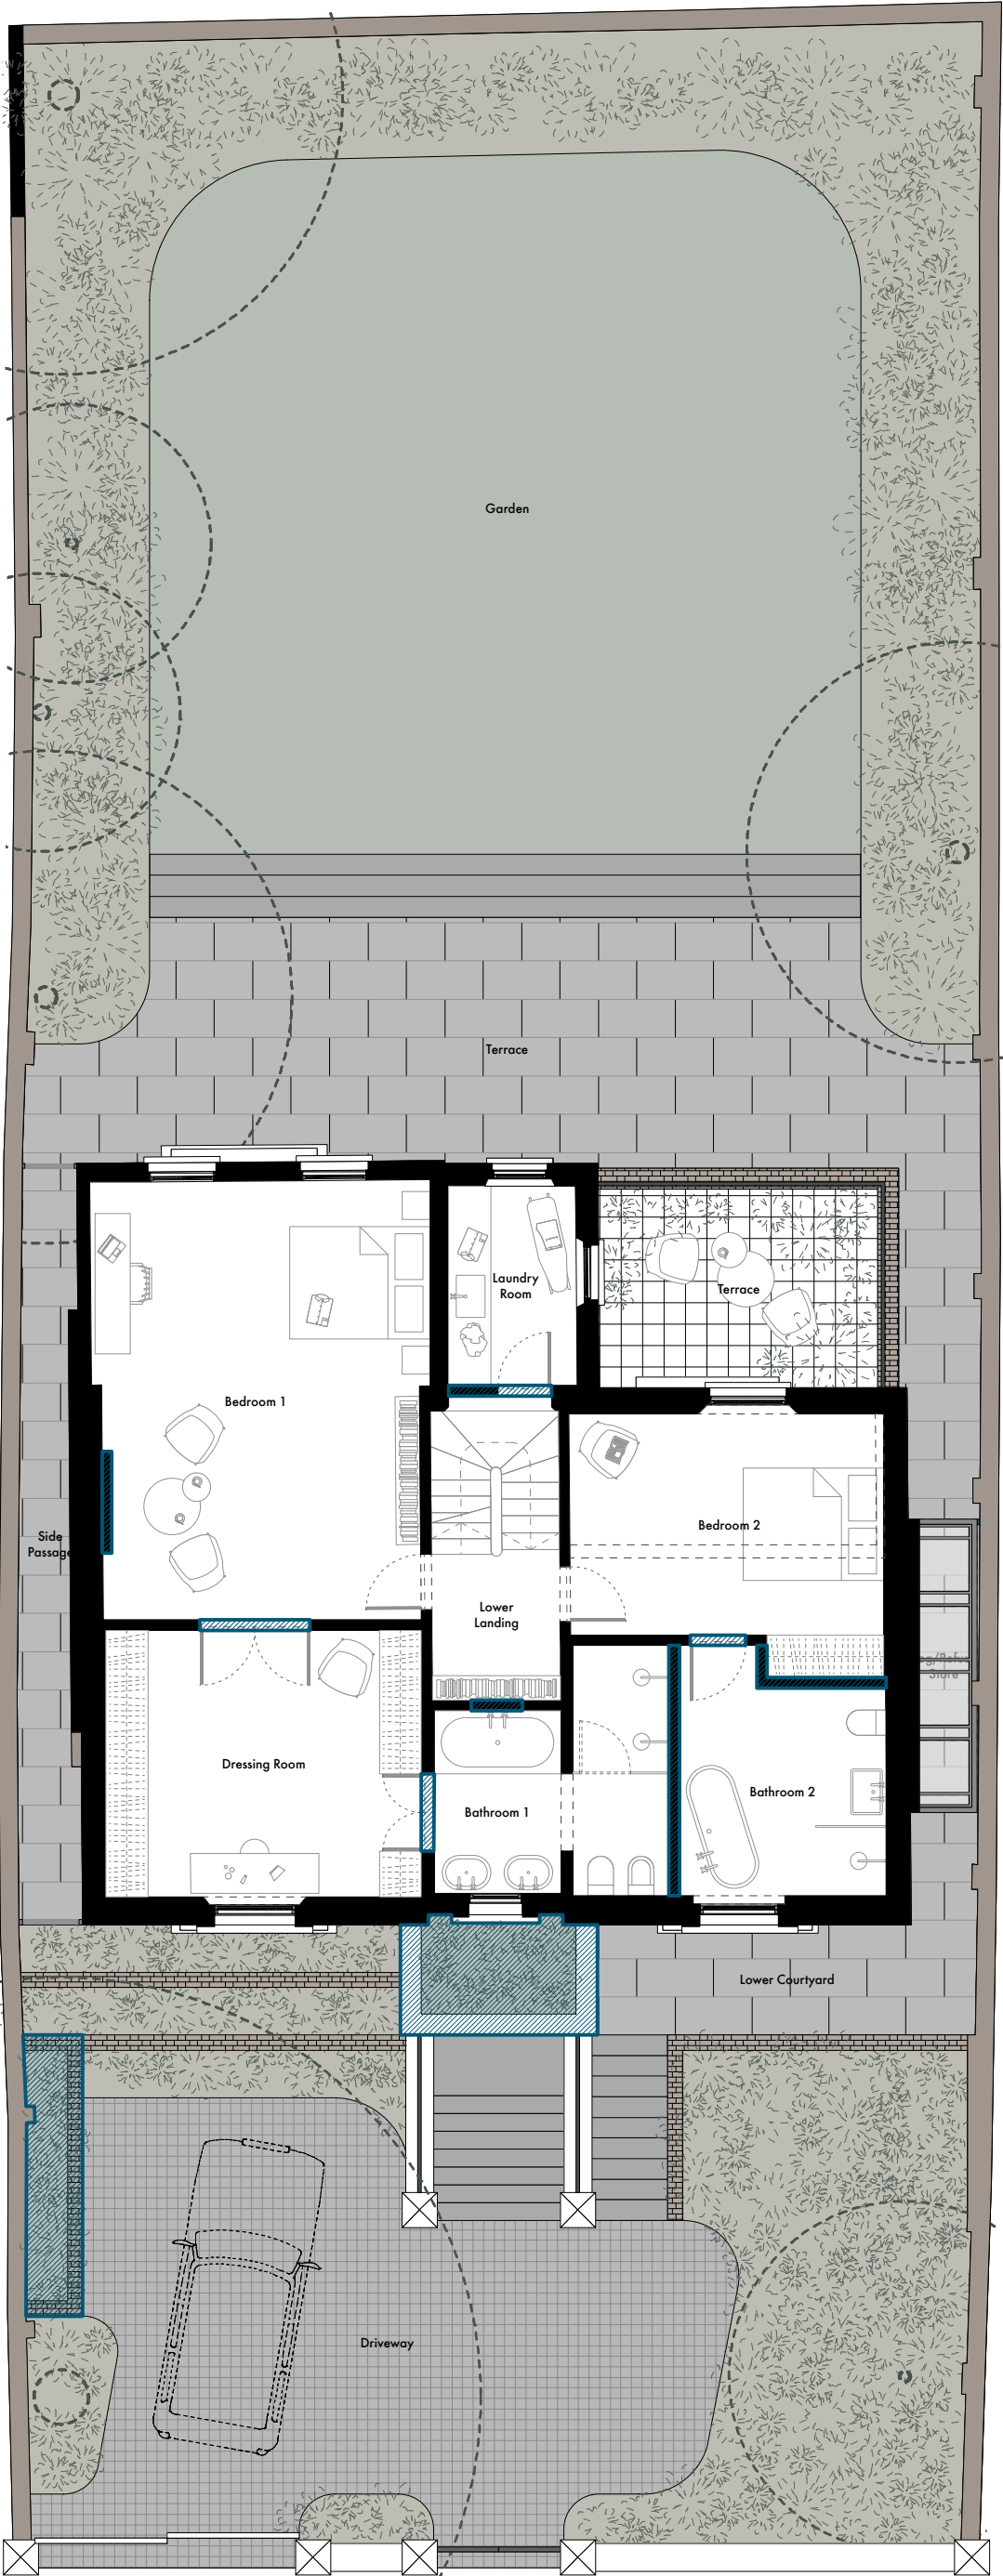

Undercover

Undercover Architecture
The Studio, 48 Mornington Terrace
Regents Park
London NW1 7RT
020 7368 7698
info@undercoverarchitecture.com

Project Title 40 Camden Square
Client Afsaneh Knight & Rupert Cox


Date 24th of May 2016
Scale 1:100 @ A3

Drawing Title Construction / First Floor Plan
Sheet / Revision 43

This drawing is the copyright of Undercover Architecture Ltd and may not be copied, altered or reproduced in anyway or passed to a third party without written authority. All dimensions are subject to site survey and site verification. Do not scale.



Construction/Plans

Second Floor

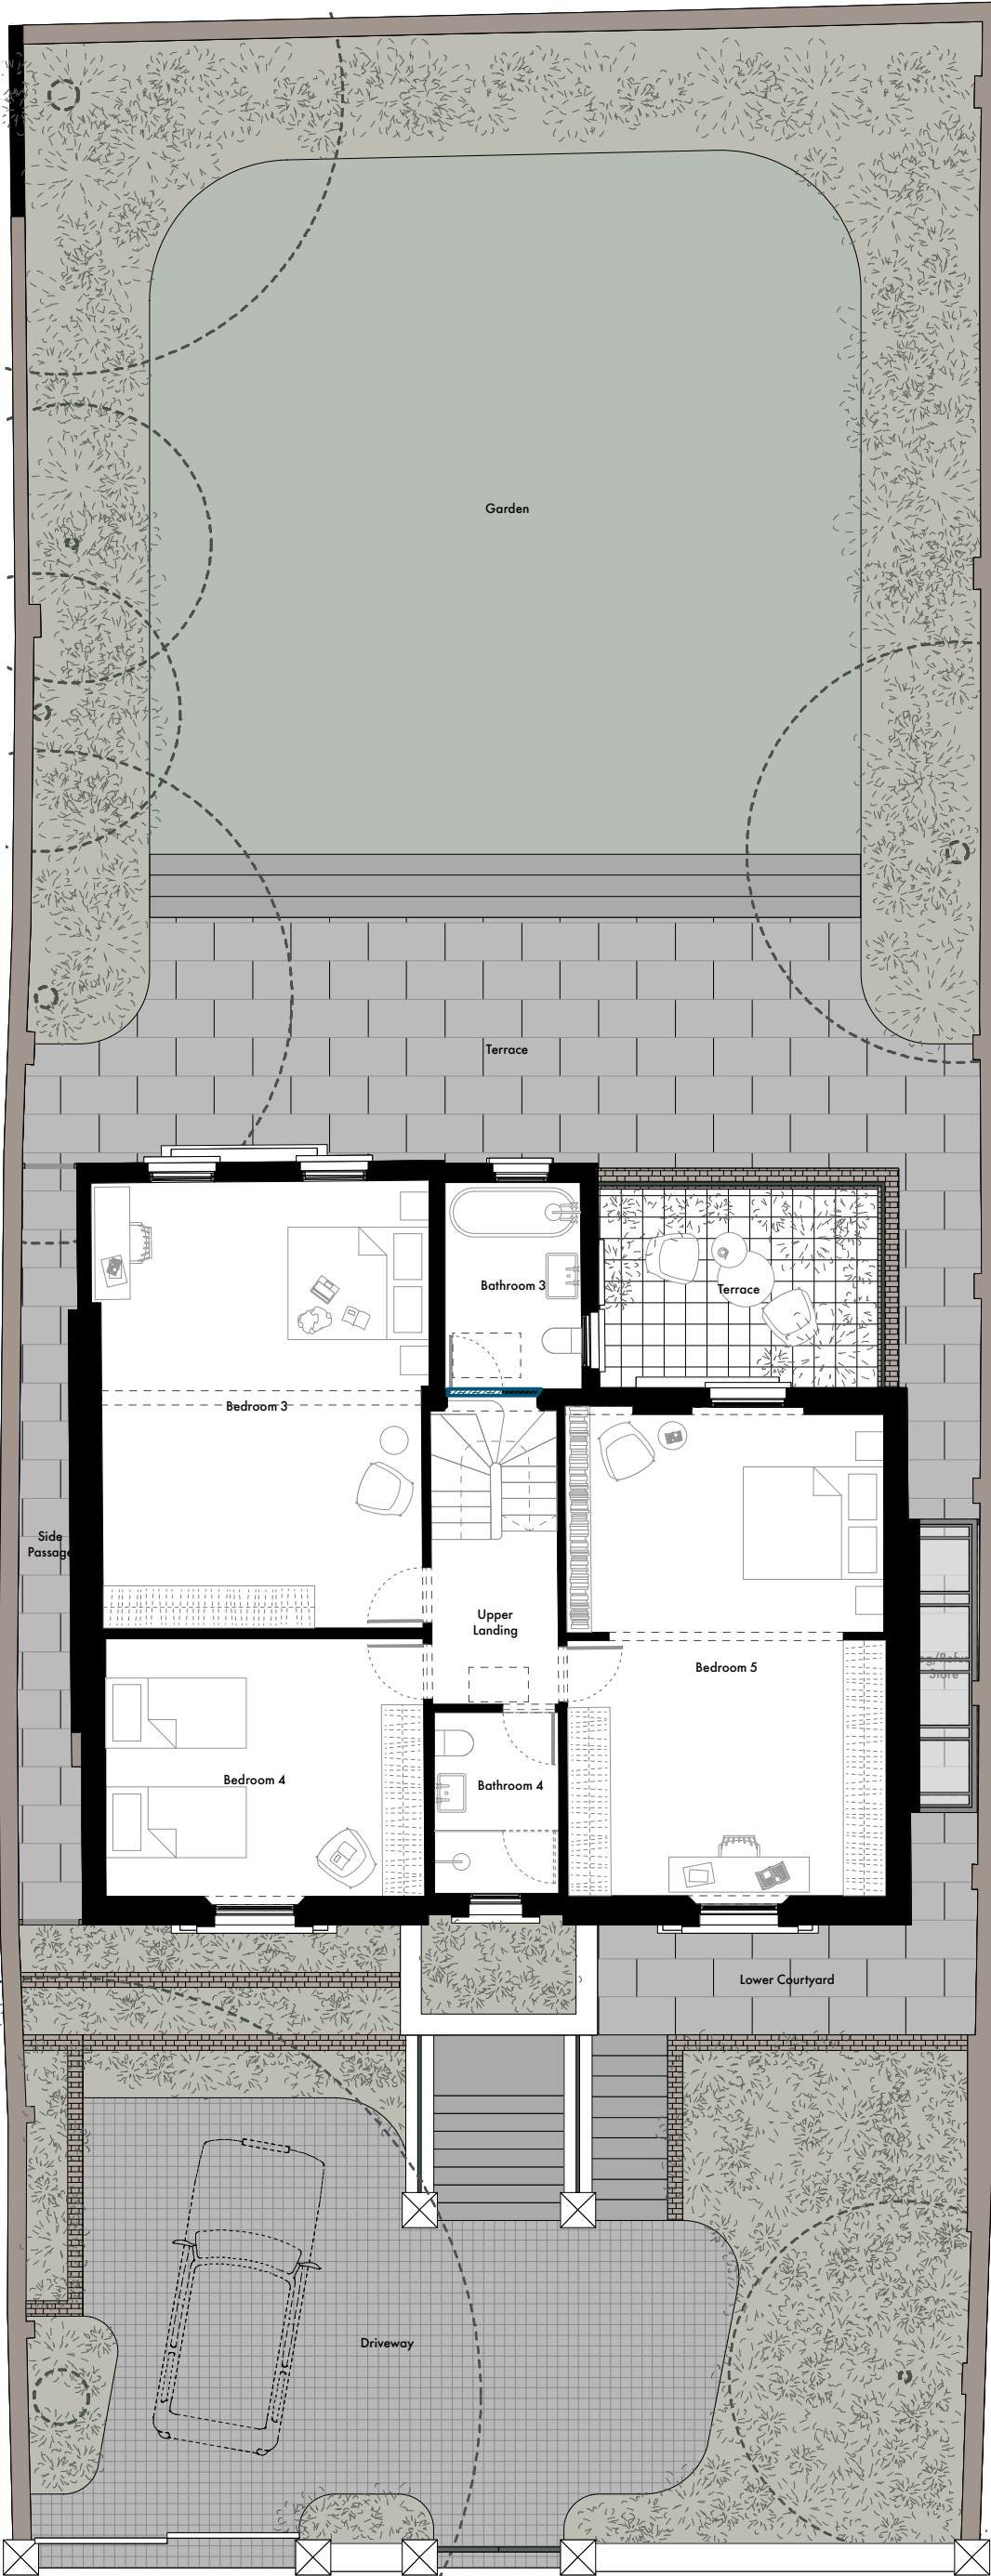

Construction/Plans

Roof

 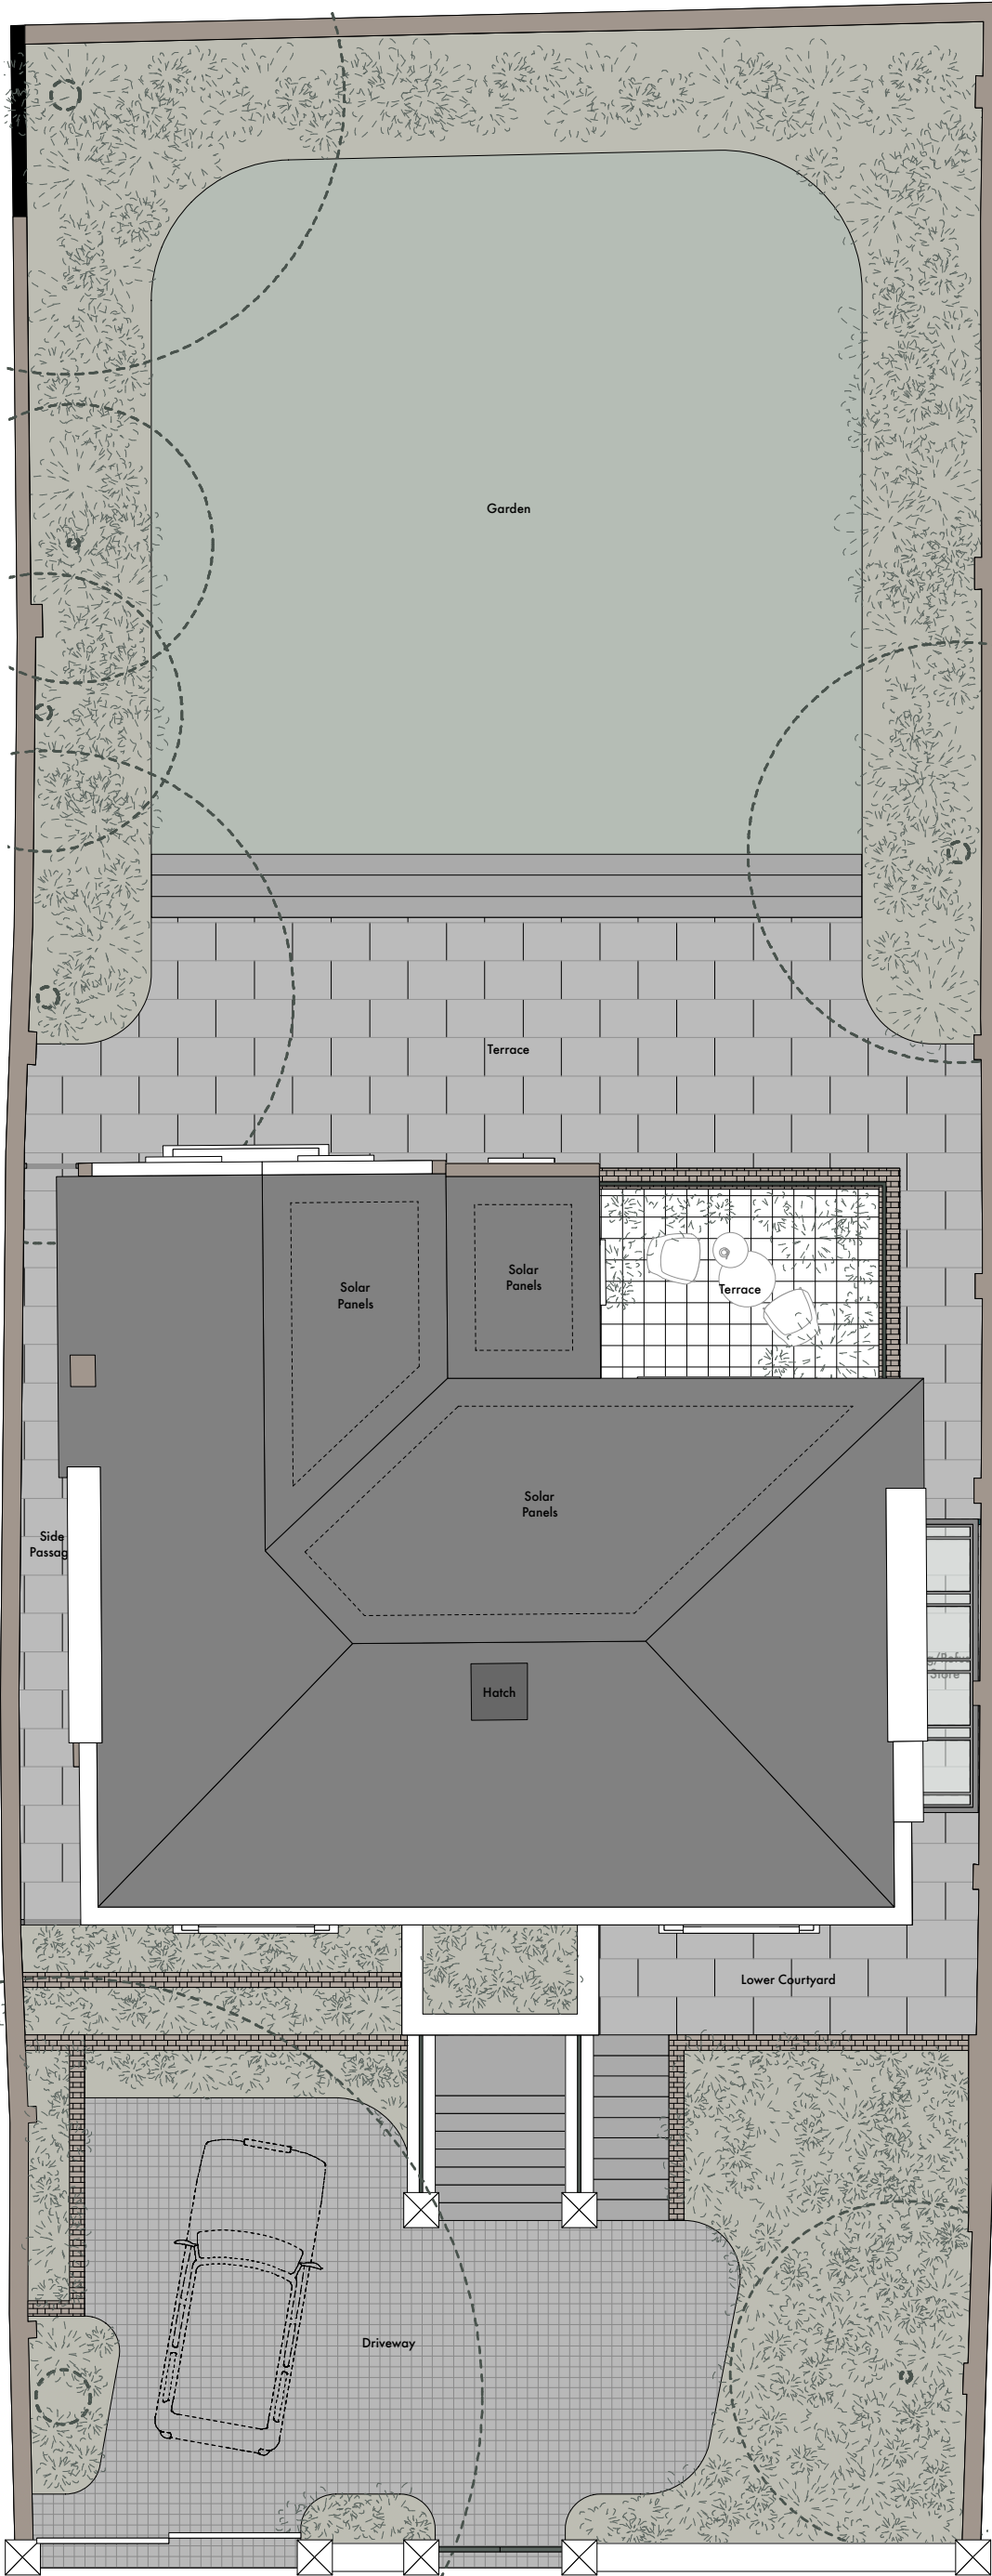

Undercover

Undercover Architecture
The Studio, 48 Mornington Terrace
Regents Park
London NW1 7RT
020 7368 7698
info@undercoverarchitecture.com

Project Title 40 Camden Square
Client Afsaneh Knight & Rupert Cox

Date 24th of May 2016
Scale 1:100 @ A3

Drawing Title Construction / Roof Plan
Sheet / Revision 45

This drawing is the copyright of Undercover Architecture Ltd and may not be copied, altered or reproduced in anyway or passed to a third party without written authority. All dimensions are subject to site survey and site verification. Do not scale.