

PLANNING	
NOTES:	
All dimensions must be confirmed on site and verified with the Architect. Any discrepancies on the drawing must be reported to the Architect prior to any works being carried out on site.	
Do not scale off drawing.	
The copyright of this schedule / drawing remains with the Architect. No part of this schedule / drawing may be reproduced in any form or by any means without the written permission of Nicholas Lee Architects.	
Project:16 Rosslyn Hill	
Drawing Title: Existing Second Floor Plan	
Drawing No: 1243/ EP-003	
Date:27/06/2016	Scale: 1:50 @ A3
nicholas lee architects Ltd 34A Rosslyn Hill, London NW3 1NH Tel: 020 7435 9315 www.nleearchitects.com	



No. 16

No. 14

Scale Bar



PLANNING

NOTES:

All dimensions must be confirmed on site and verified with the Architect. Any discrepancies on the drawing must be reported to the Architect prior to any works being carried out on site.

Do not scale off drawing.

The copyright of this schedule / drawing remains with the Architect. No part of this schedule / drawing may be reproduced in any form or by any means without the written permission of Nicholas Lee Architects.

Project:16 Rosslyn Hill


Drawing Title: Existing Front Elevation



Drawing No: 1243/ EE-001

Date:27/06/2016


Scale: 1:50 @ A3

nicholas lee architects Ltd  
34A Rosslyn Hill, London NW3 1NH  
Tel: 020 7435 9315 www.nleearchitects.com

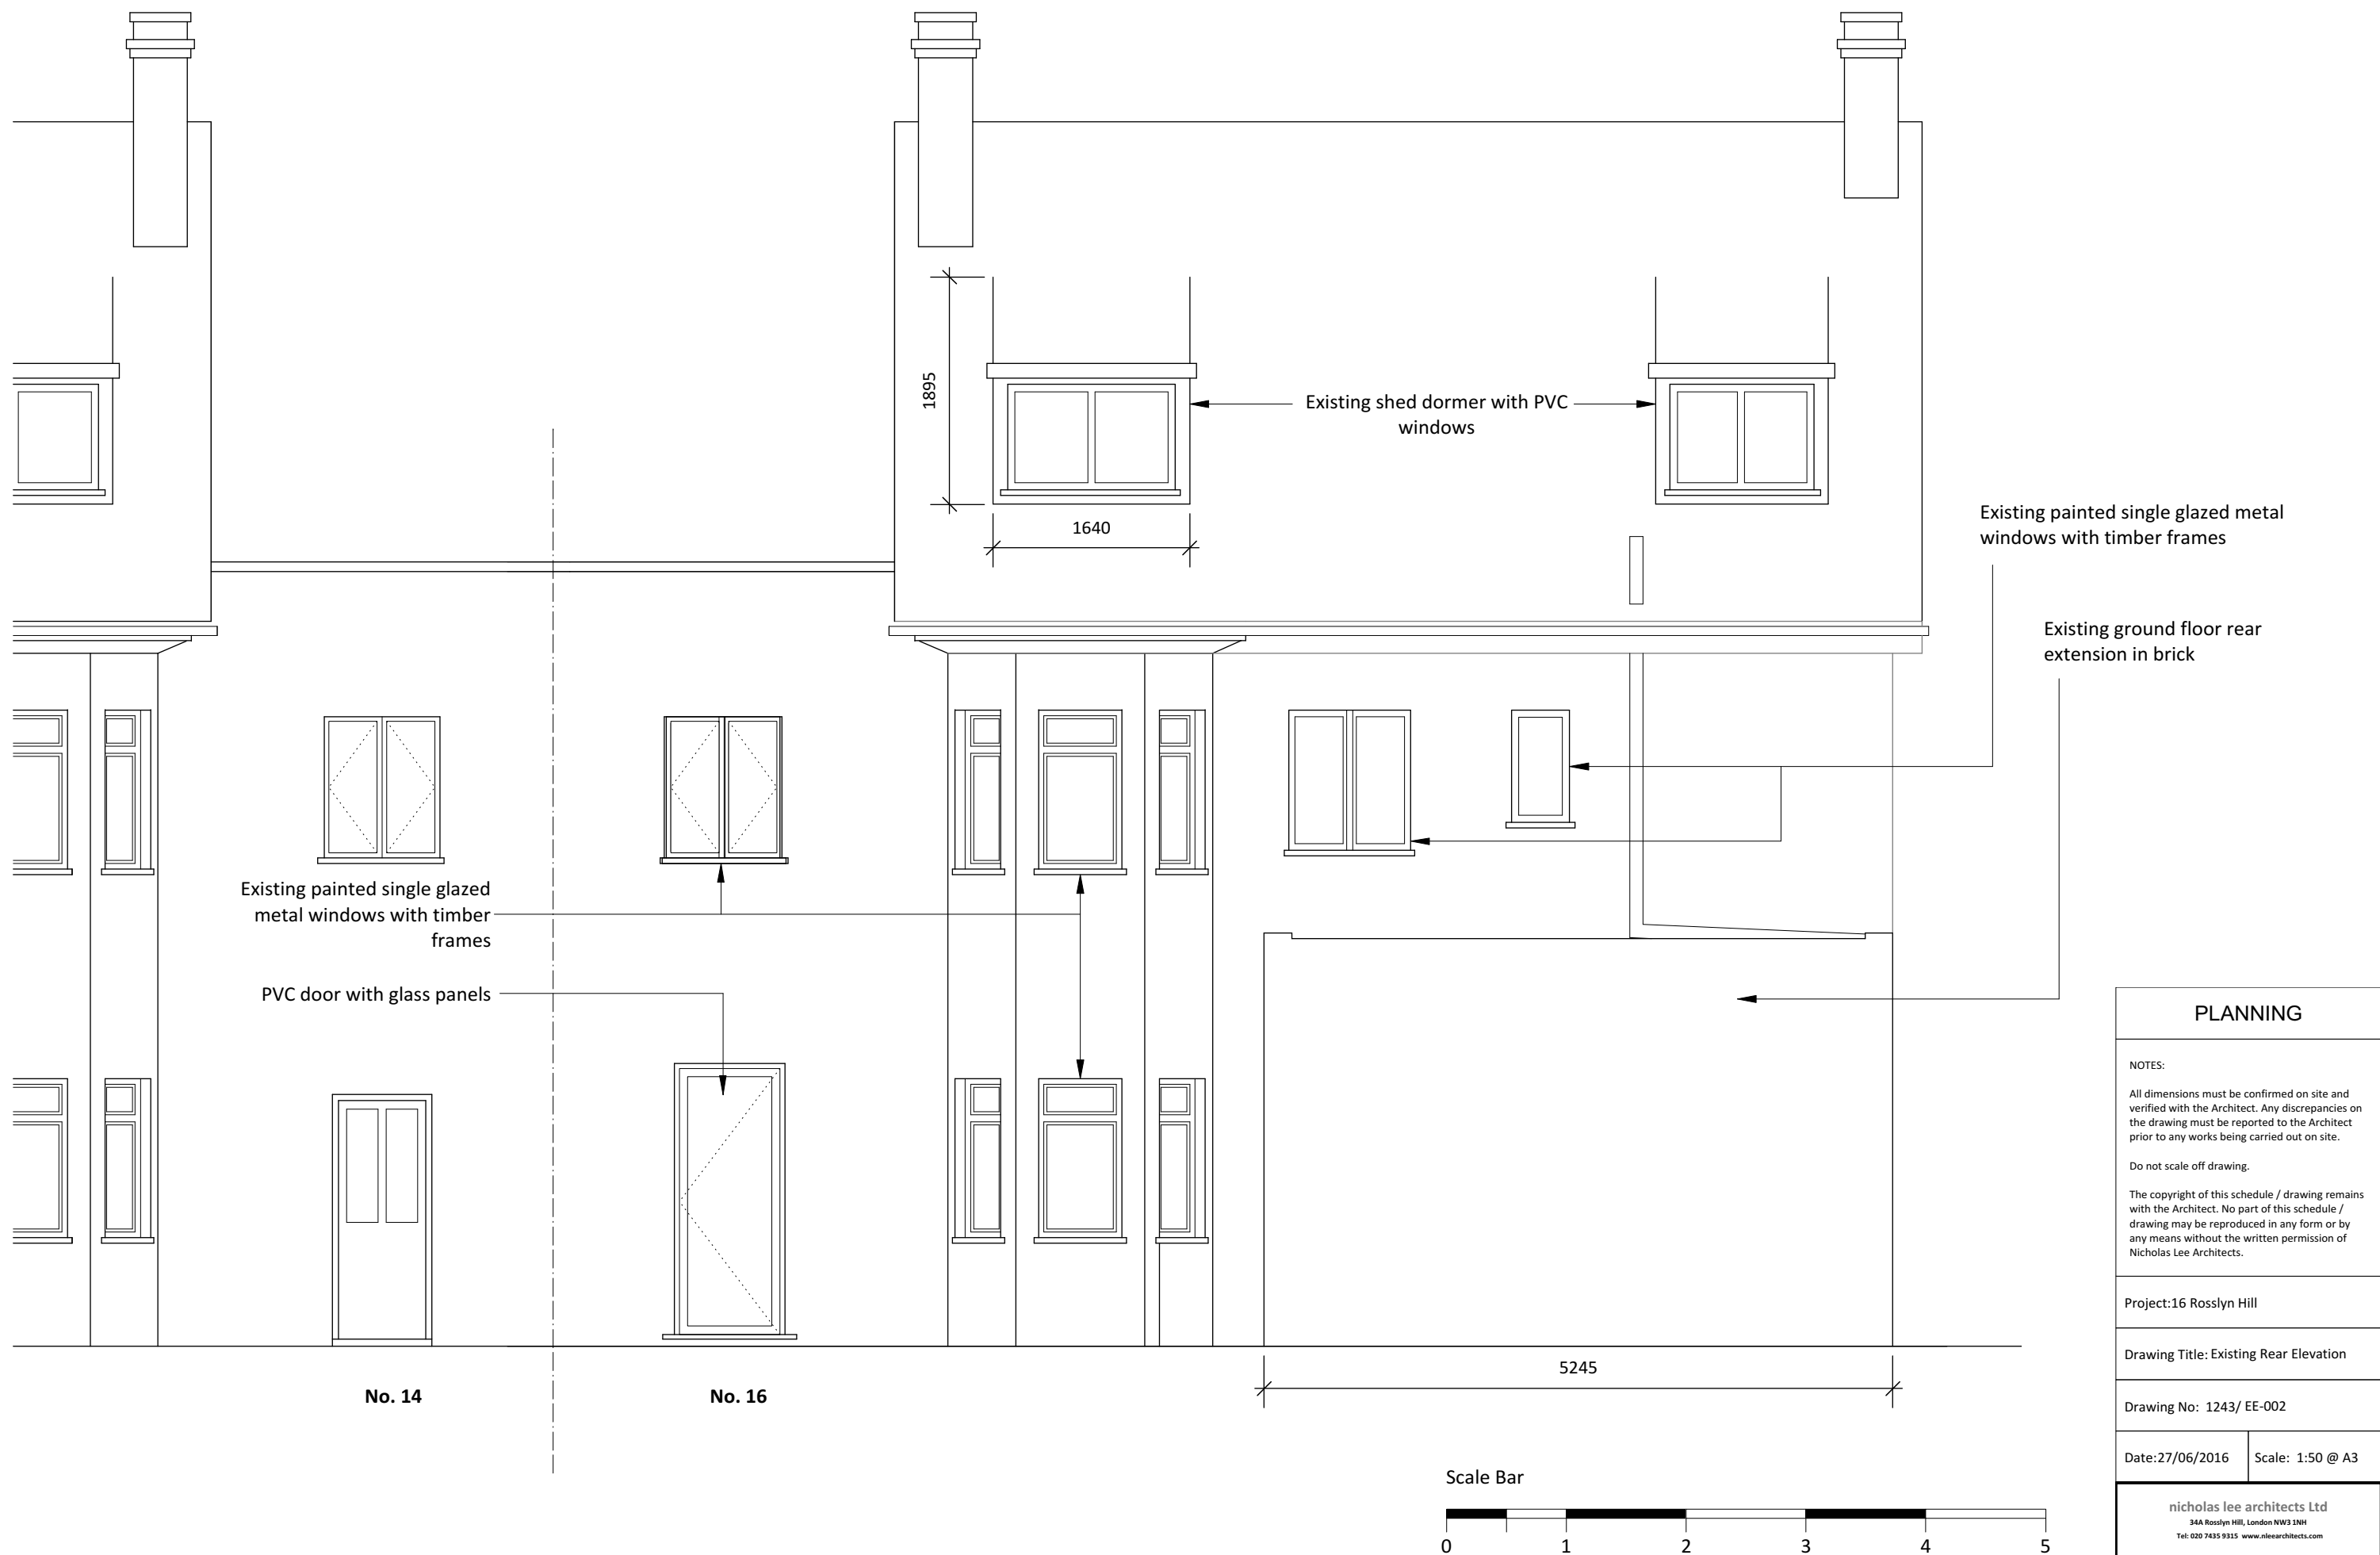



 
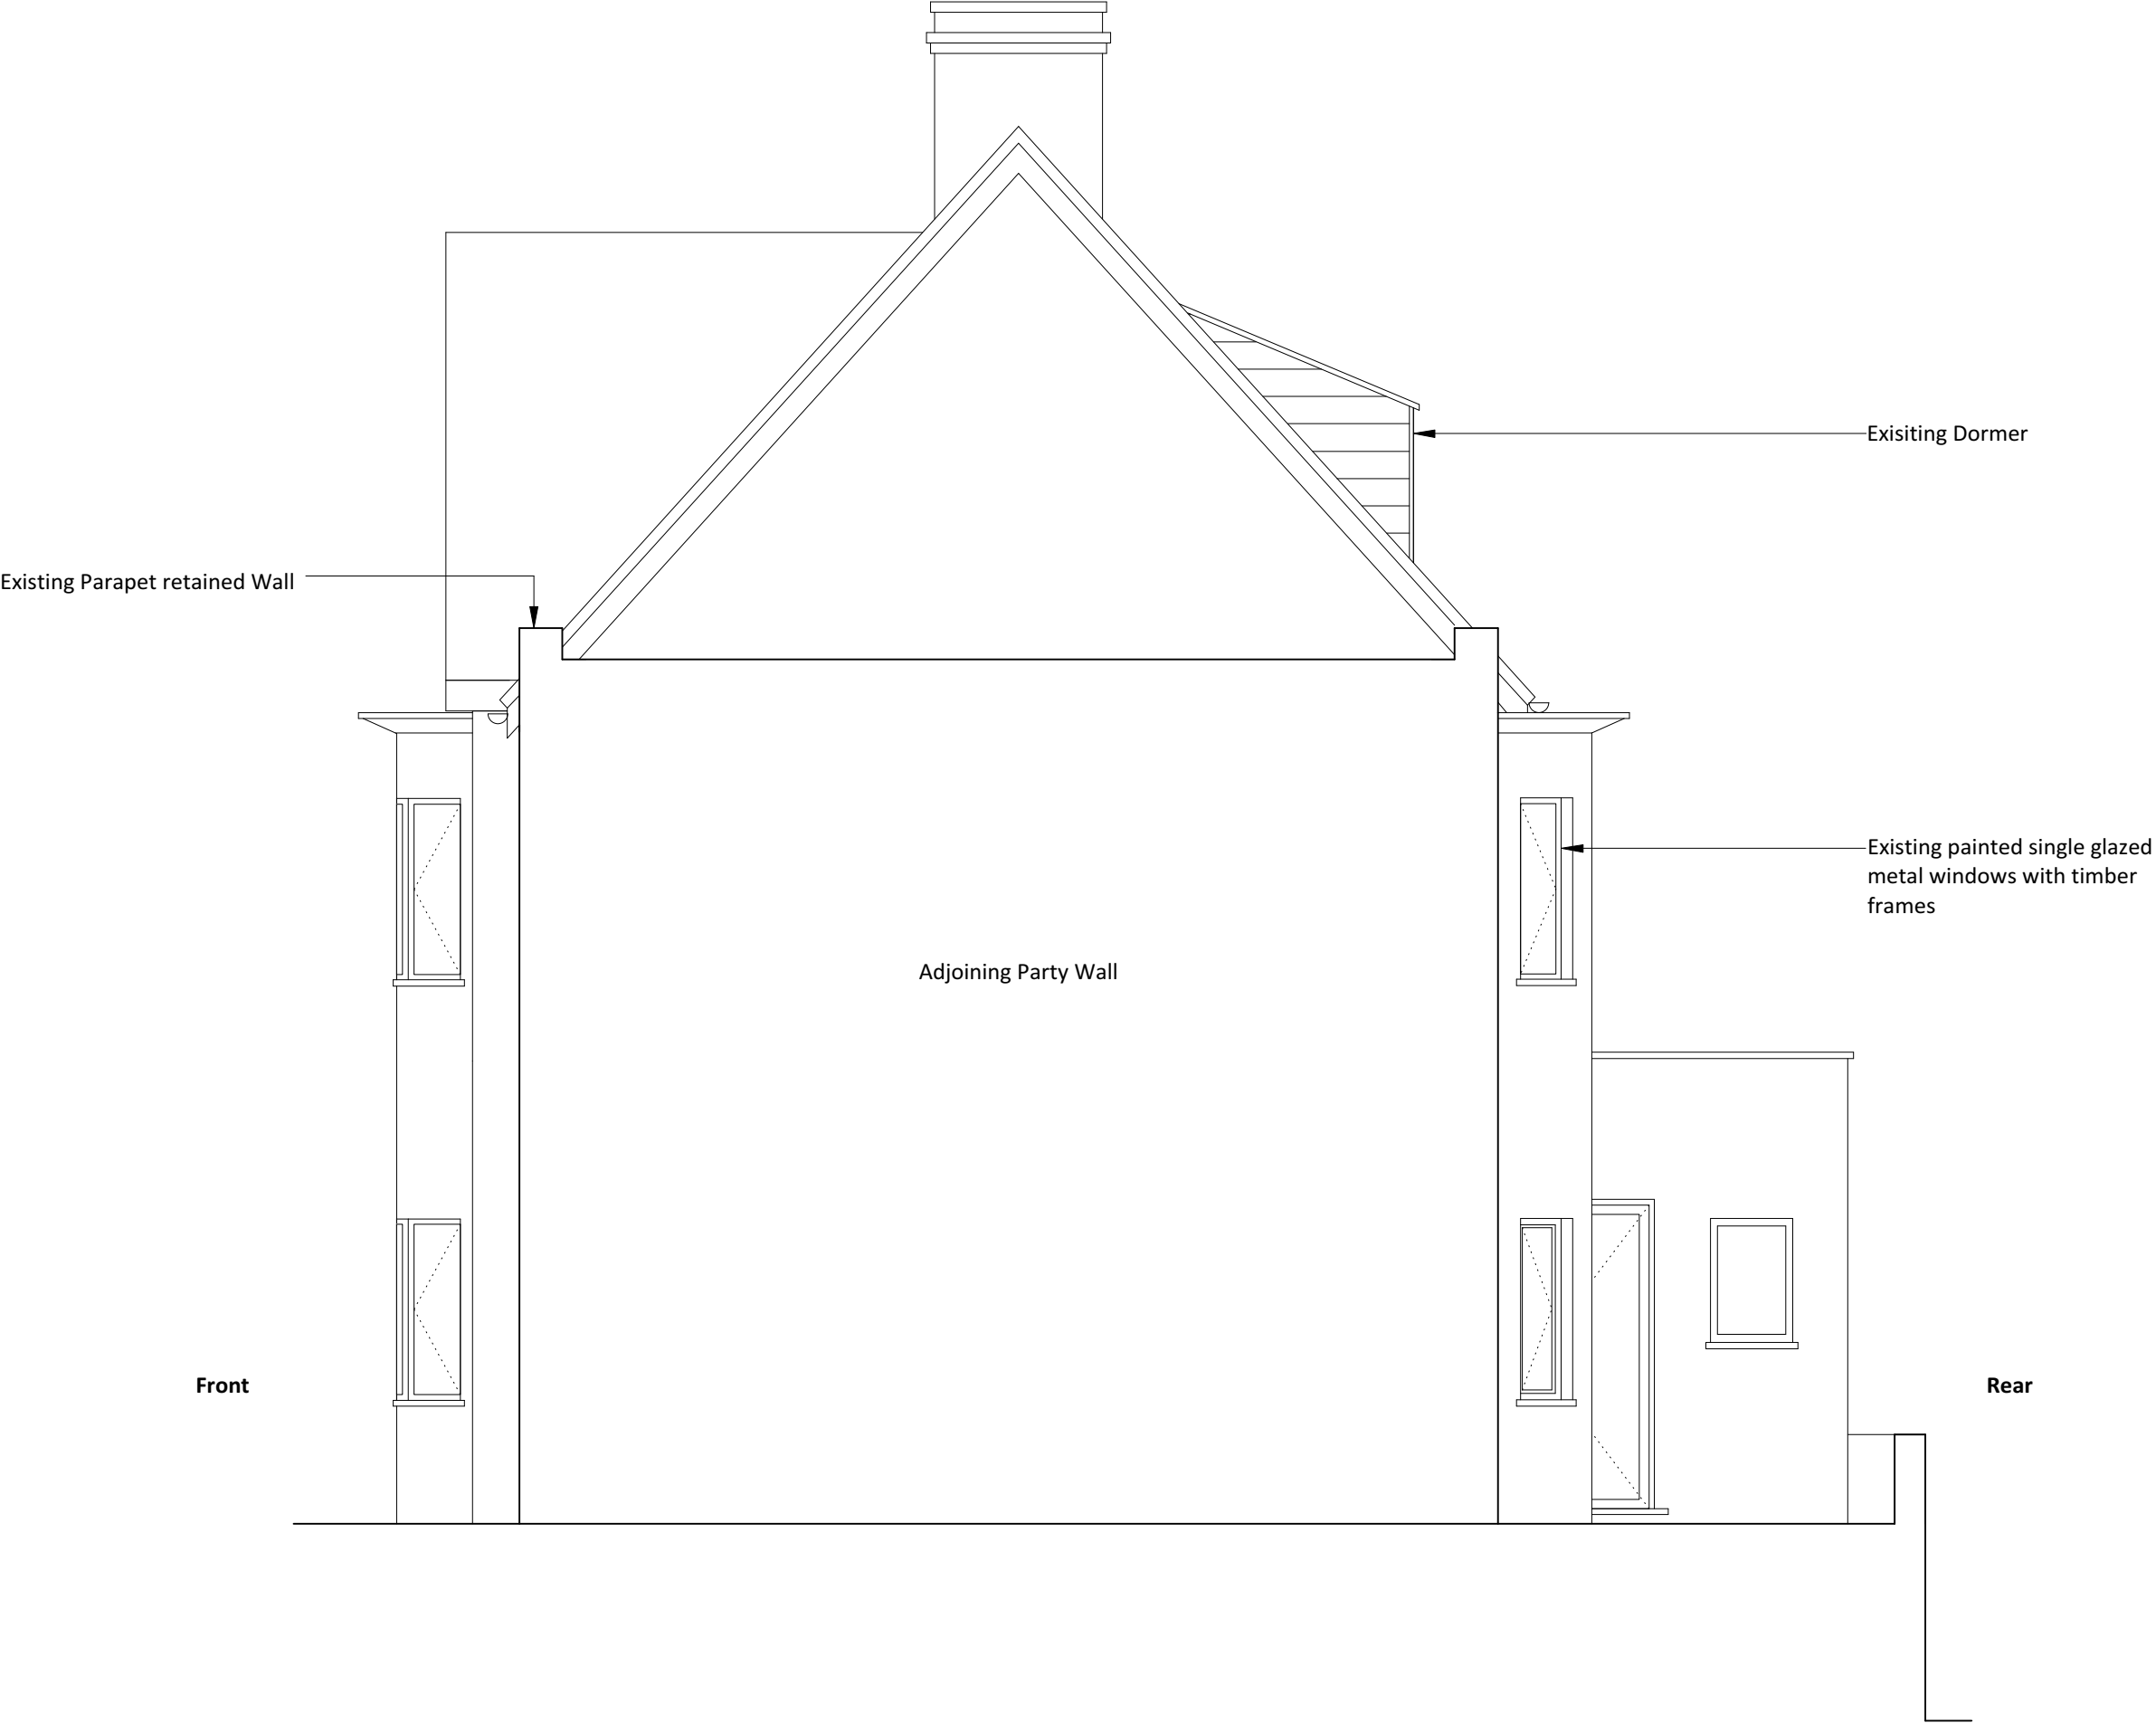


PLANNING	
NOTES:	
All dimensions must be confirmed on site and verified with the Architect. Any discrepancies on the drawing must be reported to the Architect prior to any works being carried out on site.	
Do not scale off drawing.	
The copyright of this schedule / drawing remains with the Architect. No part of this schedule / drawing may be reproduced in any form or by any means without the written permission of Nicholas Lee Architects.	
Project:16 Rosslyn Hill	
Drawing Title: Existing Side Elevation	
Drawing No: 1243/ EE-003	
Date:27/06/2016	Scale: 1:50 @ A3
nicholas lee architects Ltd 34A Rosslyn Hill, London NW3 1NH Tel: 020 7435 9315 www.nleearchitects.com	

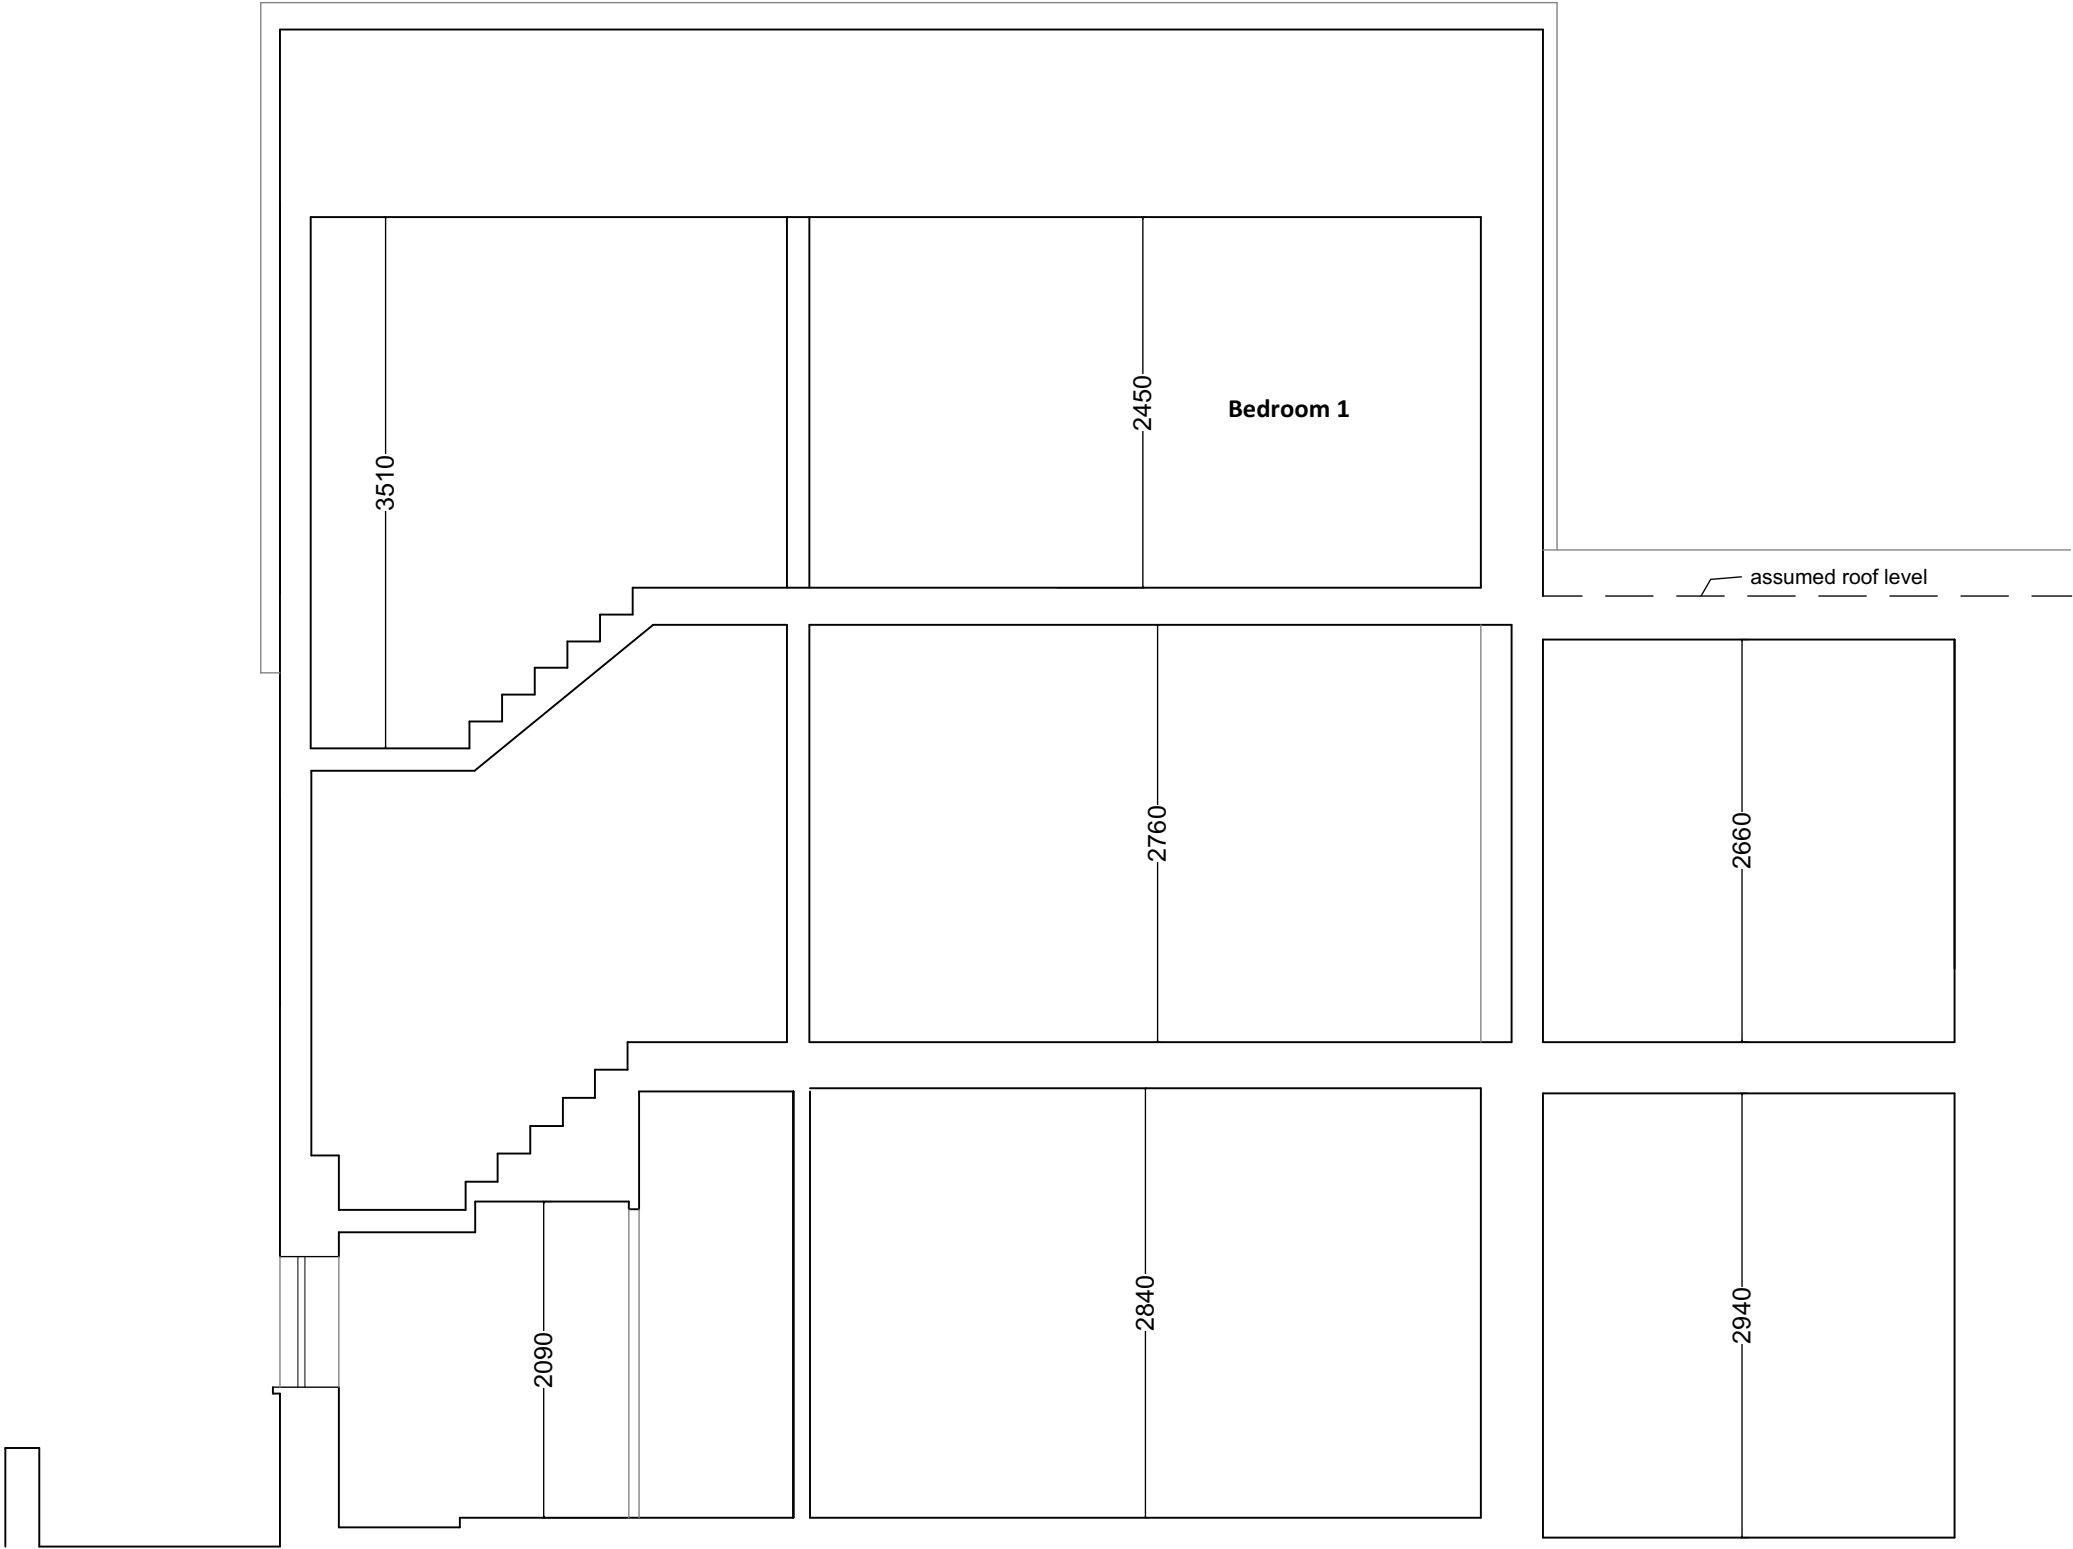

PLANNING	
<p>NOTES:</p> <p>All dimensions must be confirmed on site and verified with the Architect. Any discrepancies on the drawing must be reported to the Architect prior to any works being carried out on site.</p> <p>Do not scale off drawing.</p> <p>The copyright of this schedule / drawing remains with the Architect. No part of this schedule / drawing may be reproduced in any form or by any means without the written permission of Nicholas Lee Architects.</p>	
Project: 14 Rosslyn Hill	
Drawing Title: Existing Section AA	
Drawing No: 1243/ ES-001	
Date: 08/06/16	Scale: 1:50 @ A3
<p>nicholas lee architects Ltd</p> <p>34A Rosslyn Hill, London NW3 1NH</p> <p>Tel: 020 7435 9315 <a href="http://www.nleearchitects.com">www.nleearchitects.com</a></p>	

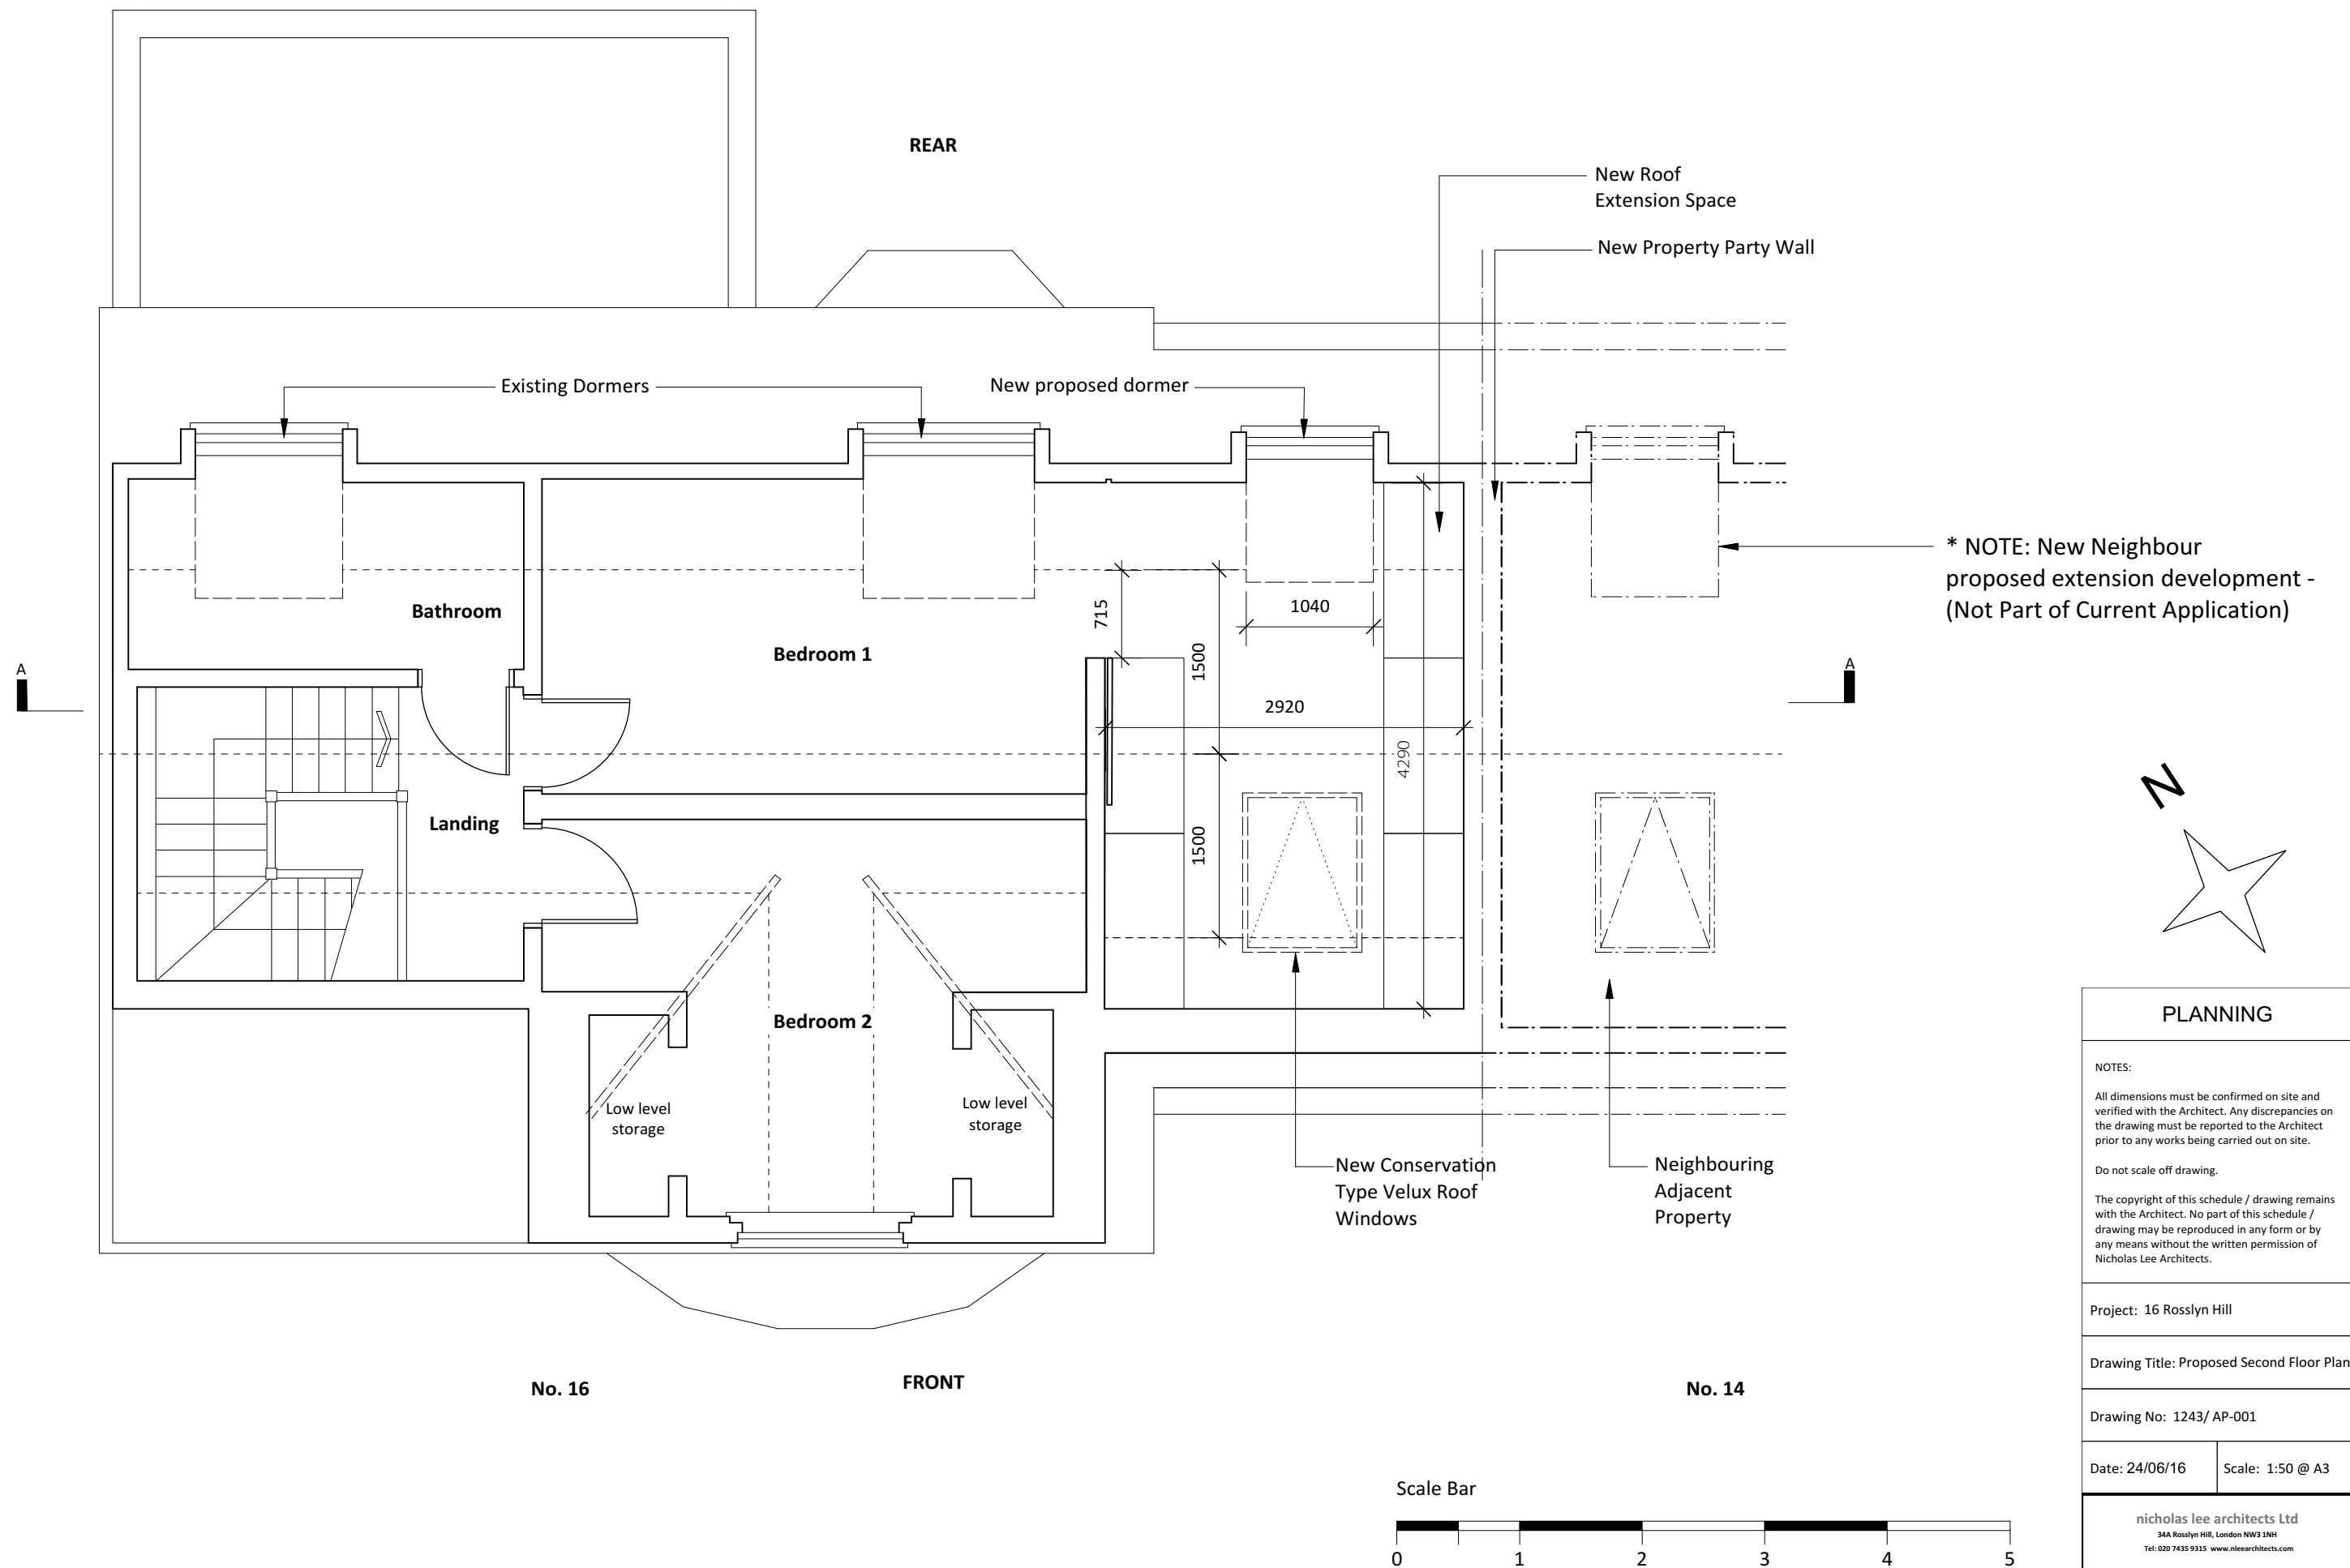


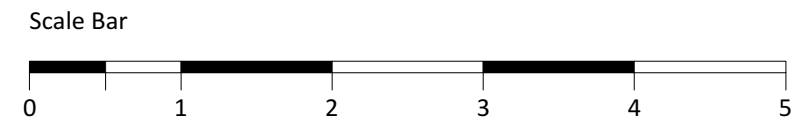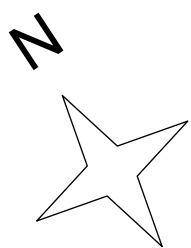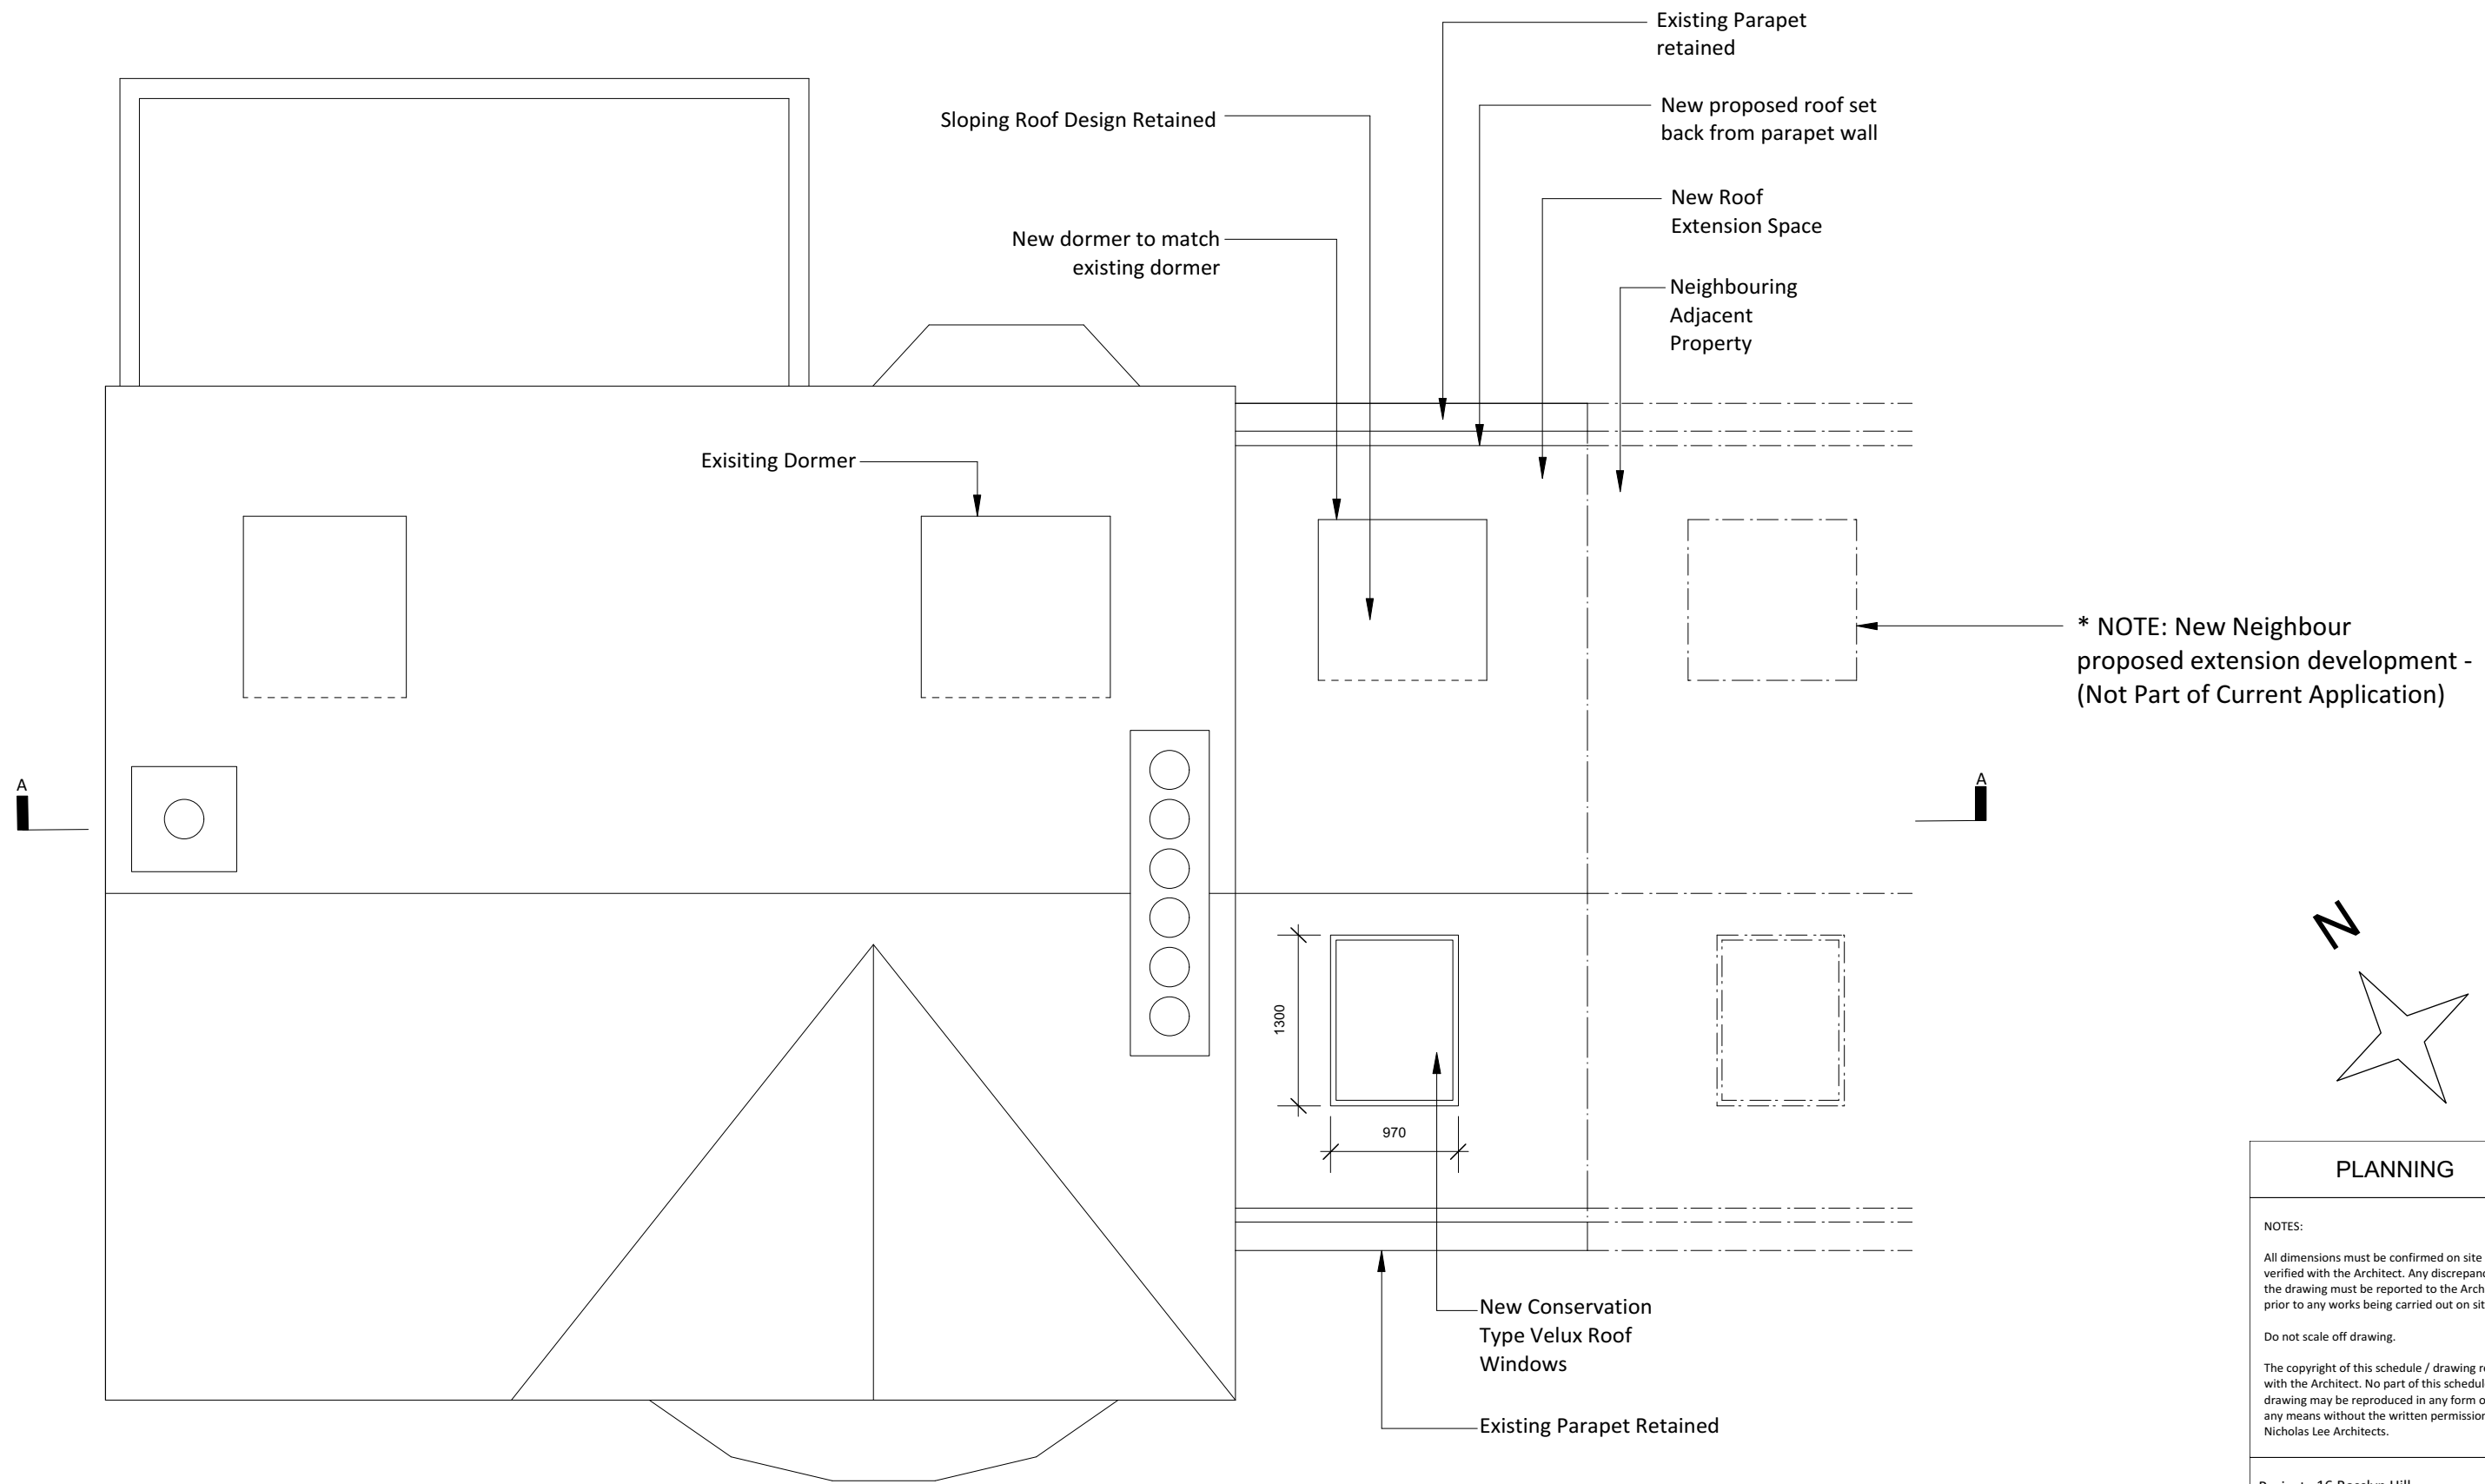

PLANNING	
NOTES:	
All dimensions must be confirmed on site and verified with the Architect. Any discrepancies on the drawing must be reported to the Architect prior to any works being carried out on site.	
Do not scale off drawing.	
The copyright of this schedule / drawing remains with the Architect. No part of this schedule / drawing may be reproduced in any form or by any means without the written permission of Nicholas Lee Architects.	
Project: 16 Rosslyn Hill	
Drawing Title: Proposed Roof Plan	
Drawing No: 1243/ AP-002	
Date: 24/06/16	Scale: 1:50 @ A3
nicholas lee architects Ltd 34A Rosslyn Hill, London NW3 1NH Tel: 020 7435 9315 www.nleearchitects.com	






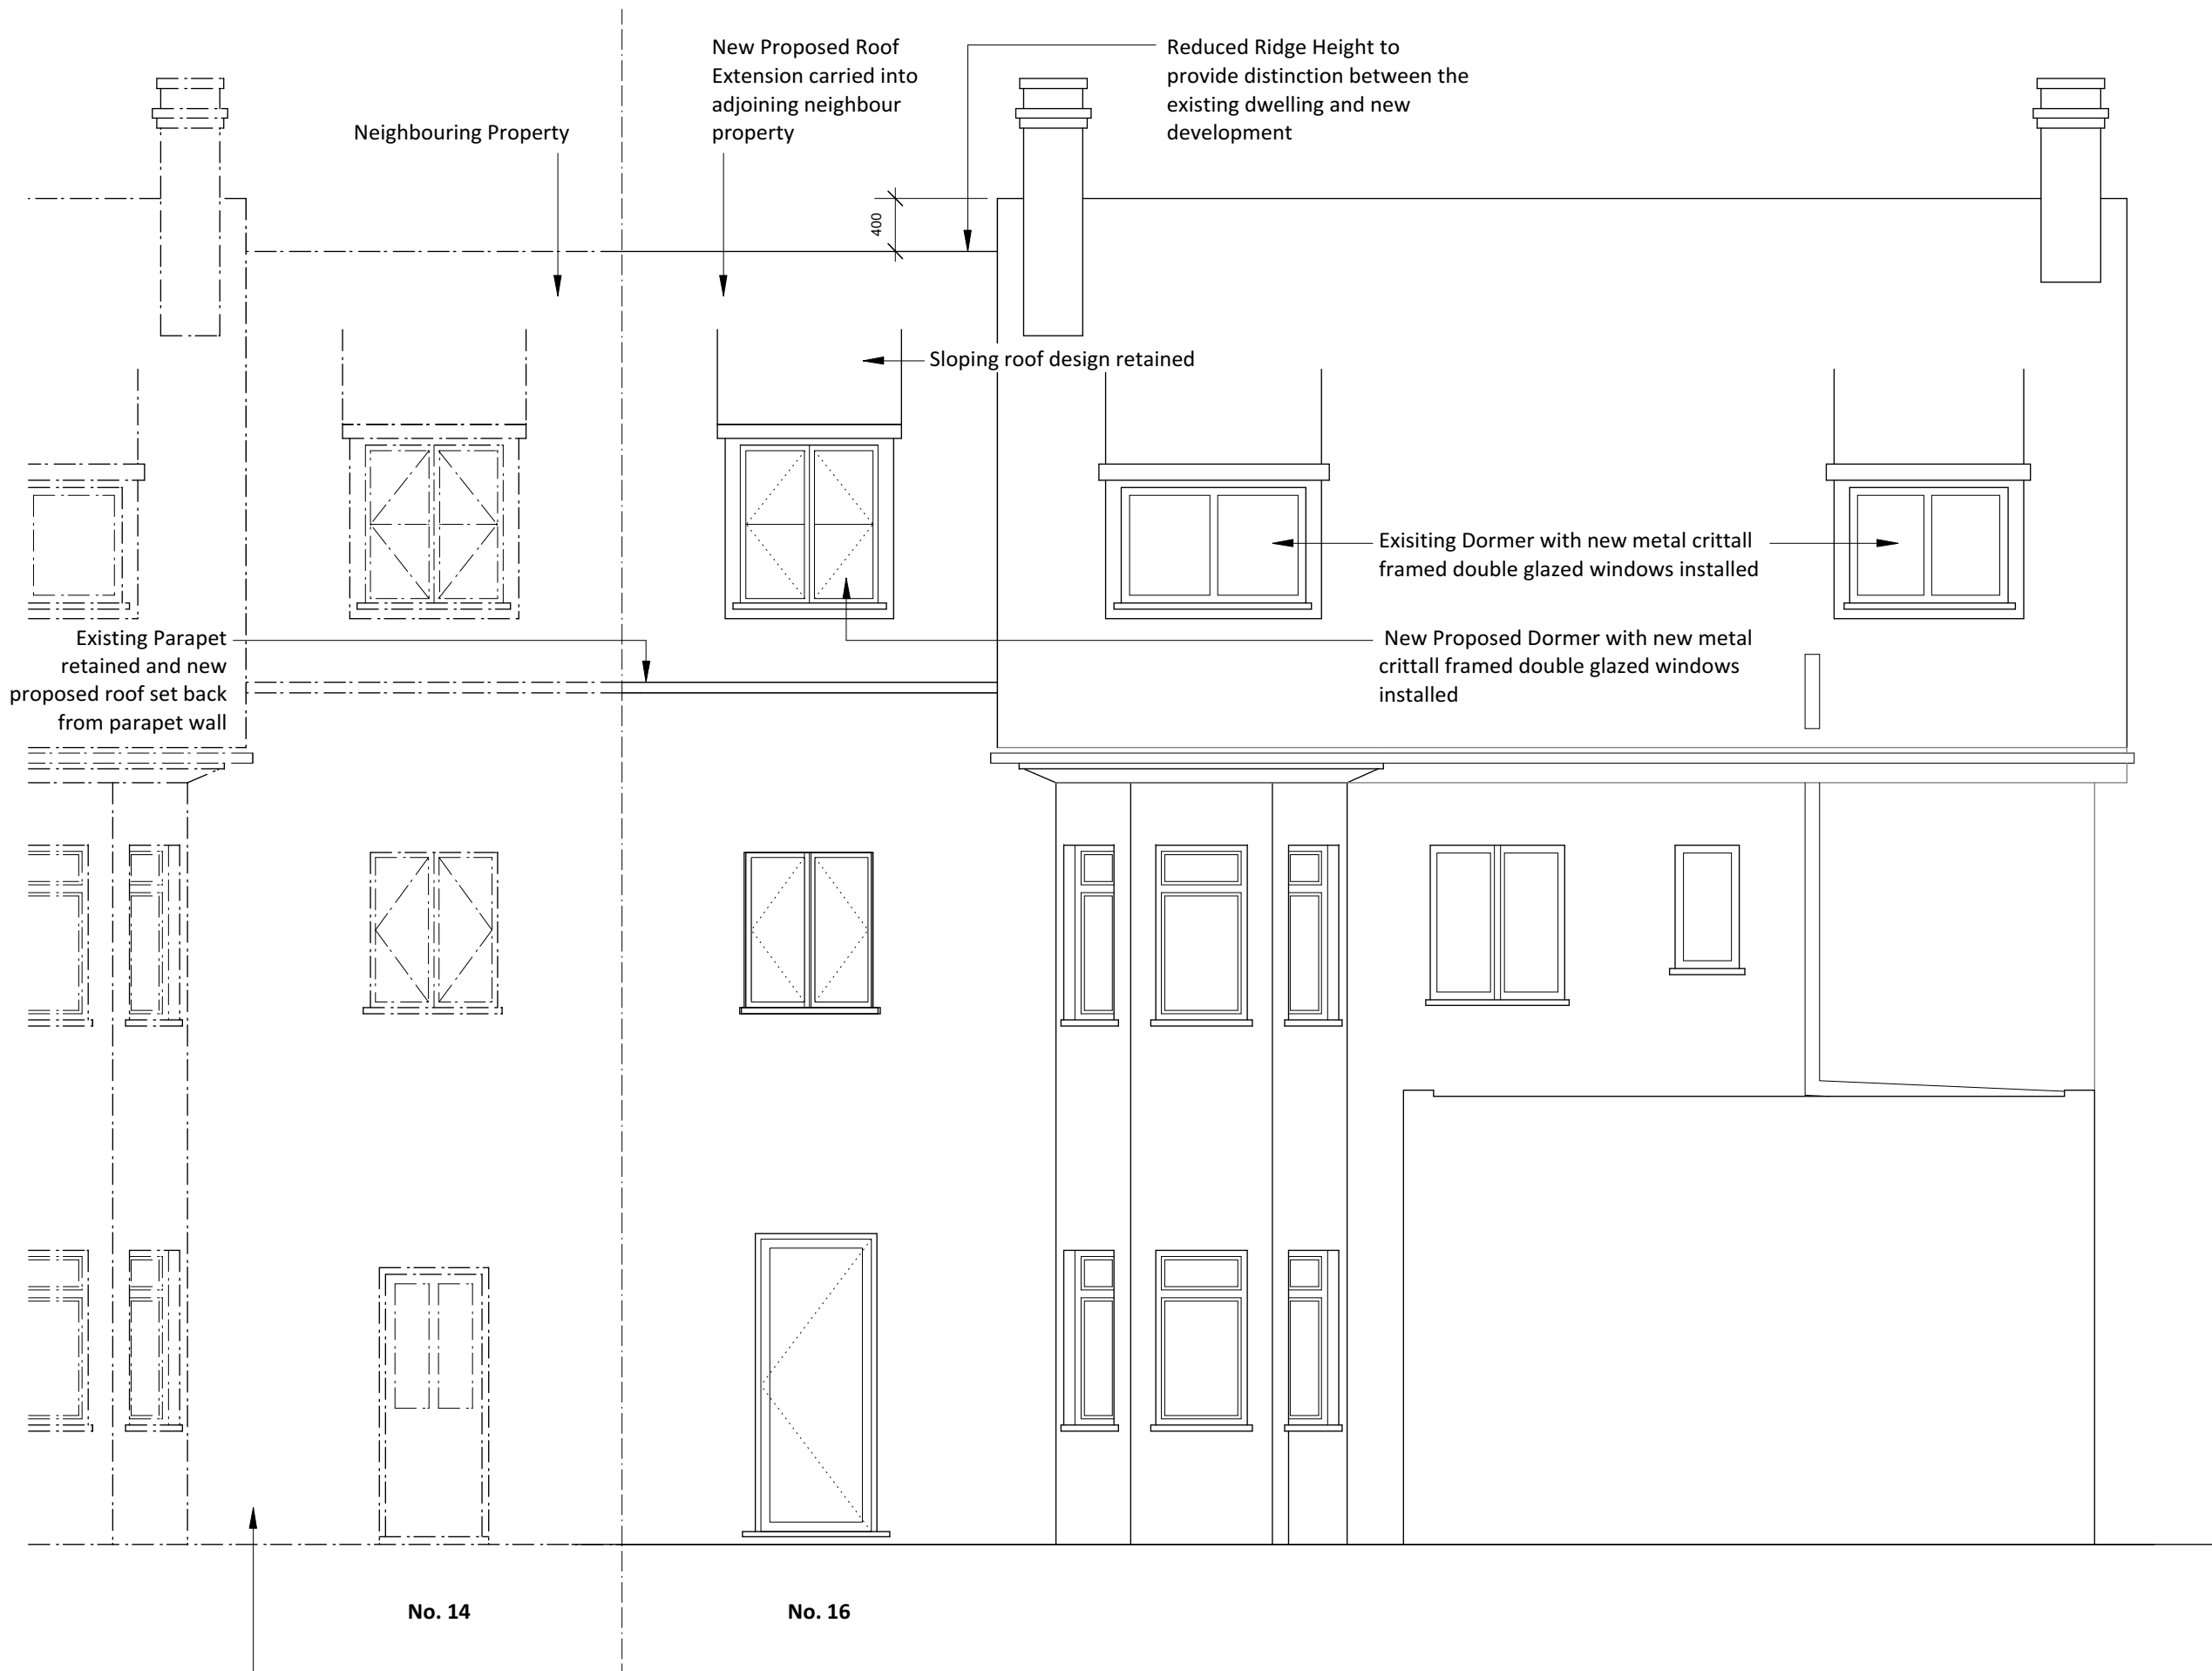

\* NOTE: New Neighbour proposed extension development - (Not Part of Current Application)

Scale Bar

 

## PLANNING

### NOTES:

All dimensions must be confirmed on site and verified with the Architect. Any discrepancies on the drawing must be reported to the Architect prior to any works being carried out on site.

Do not scale off drawing.

The copyright of this schedule / drawing remains with the Architect. No part of this schedule / drawing may be reproduced in any form or by any means without the written permission of Nicholas Lee Architects.

Project: 16 Rosslyn Hill


Drawing Title: Proposed Rear Elevation

Drawing No: 1243/ AE-002

Date: 07/07/16

Scale: 1:50 @ A3

nicholas lee architects Ltd  
34A Rosslyn Hill, London NW3 1NH  
Tel: 020 7435 9315 www.nleearchitects.com

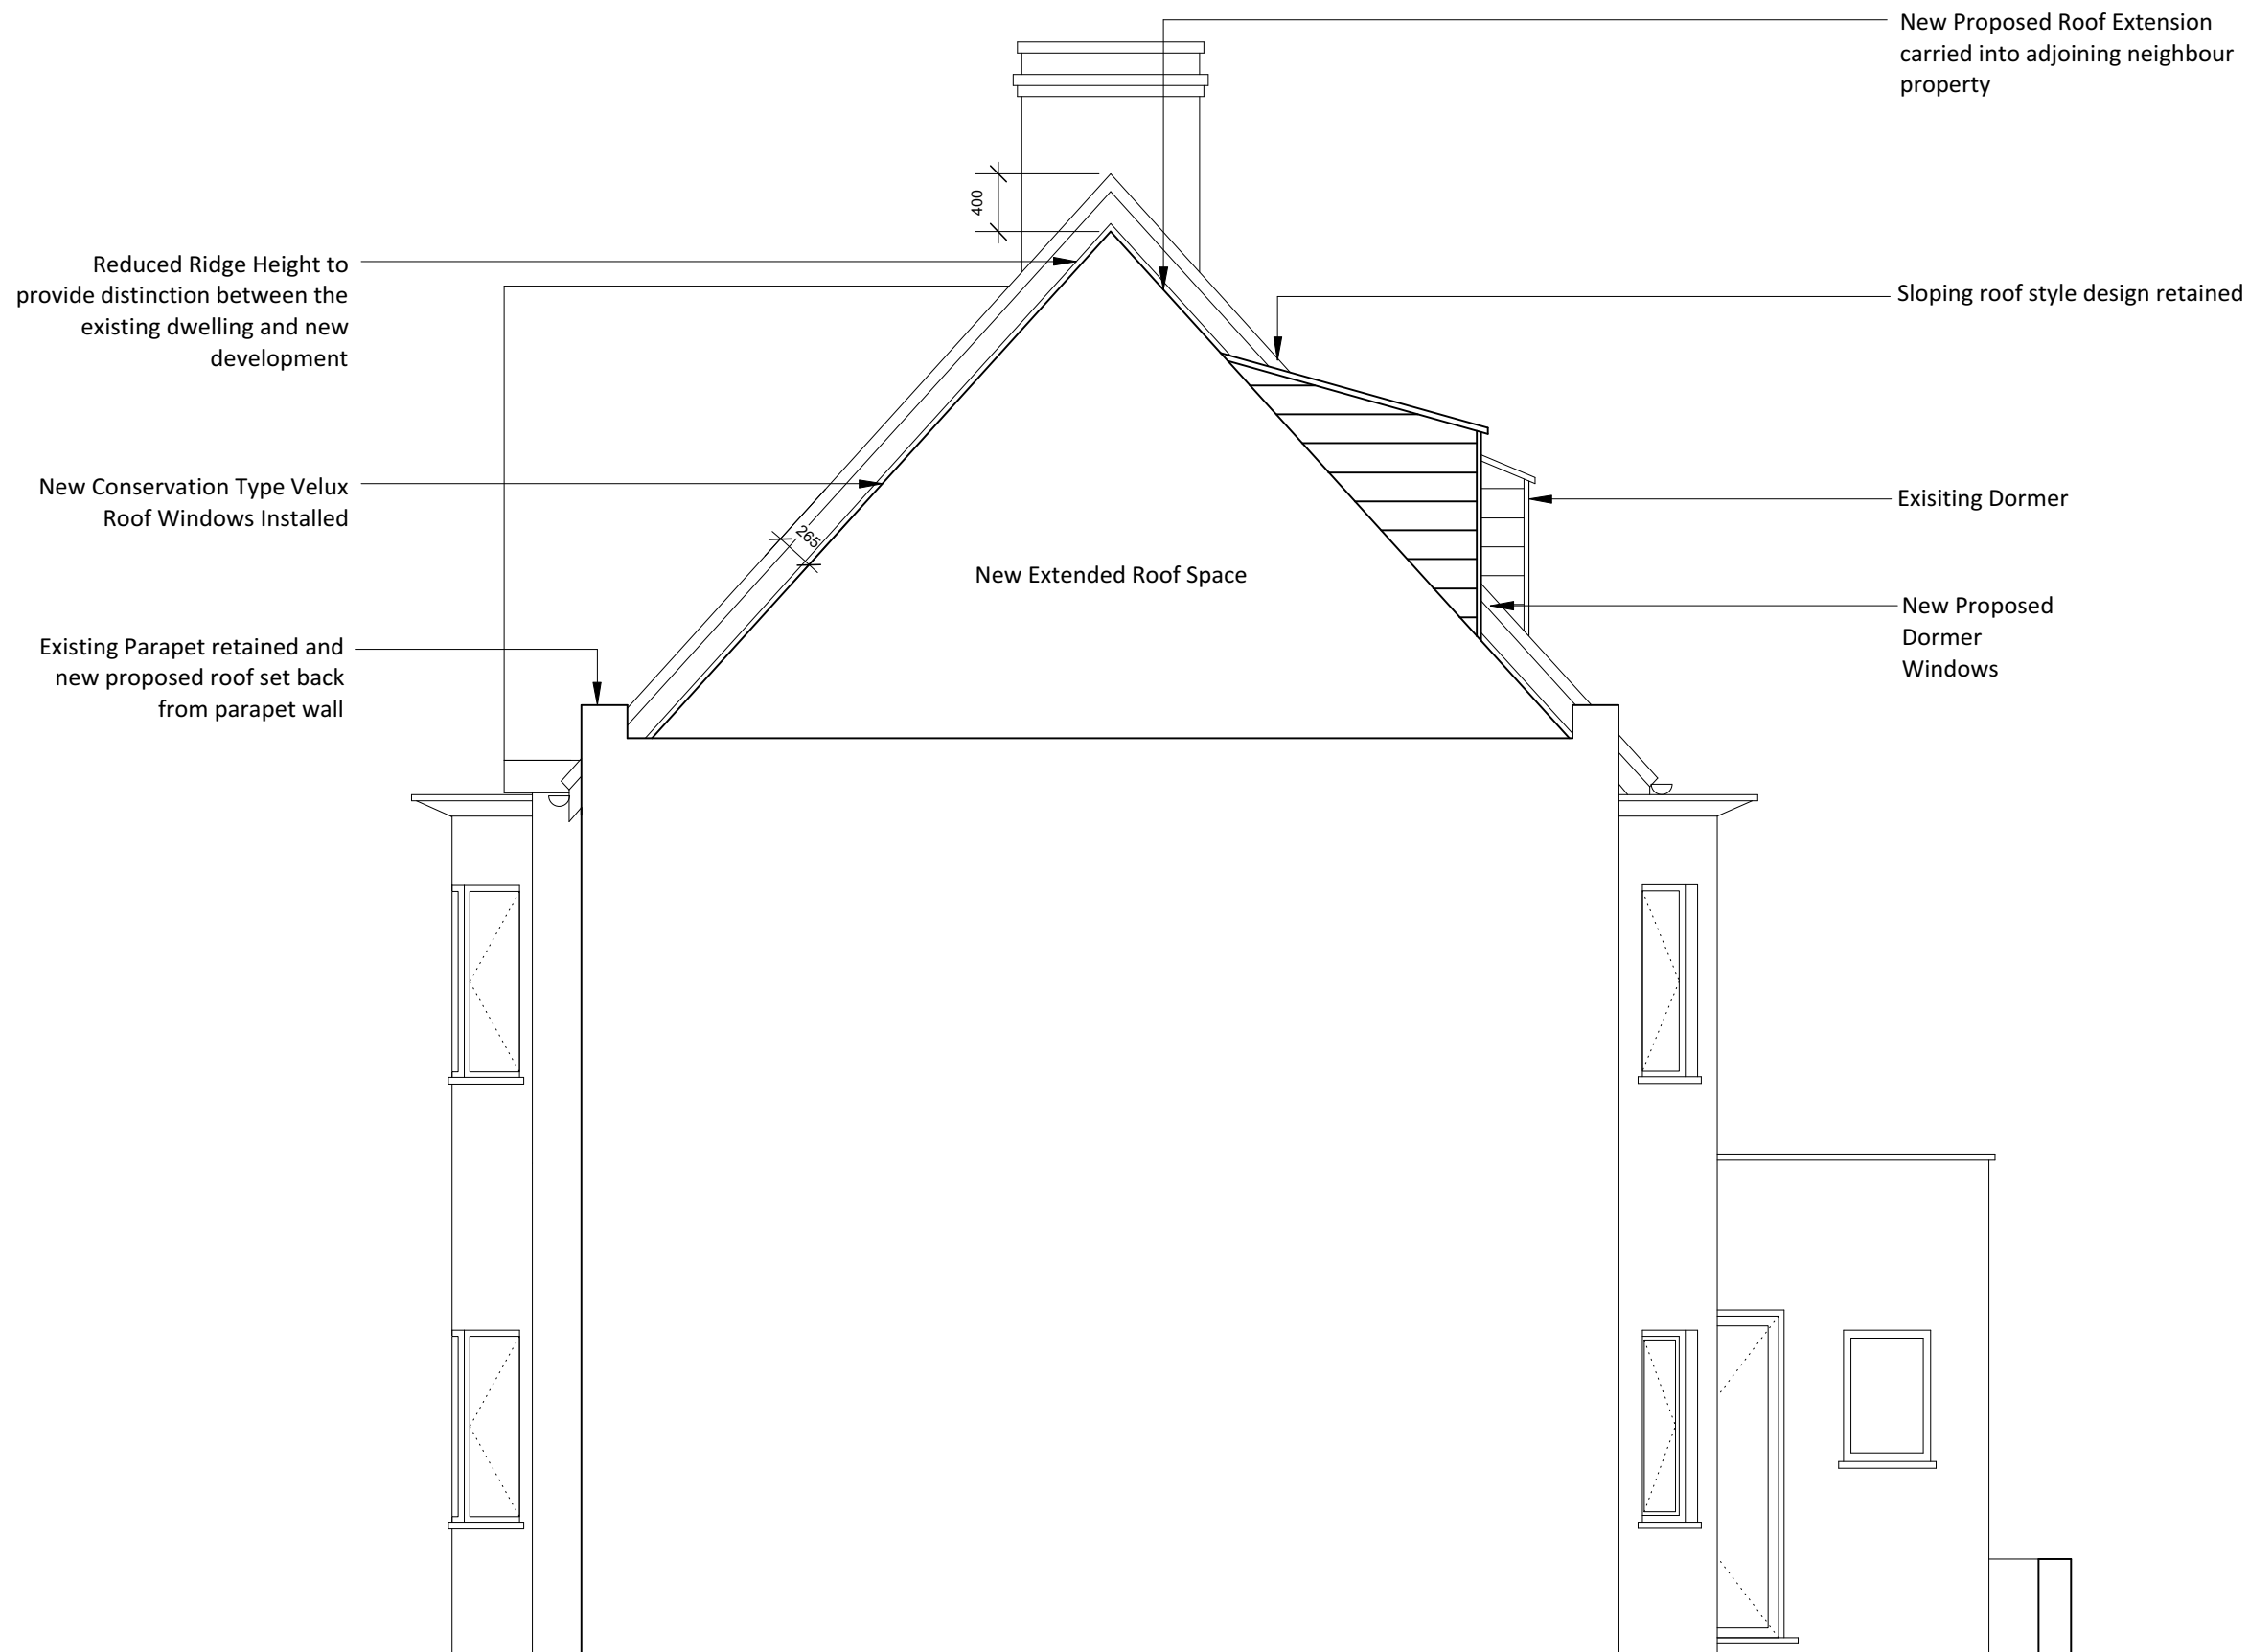

## PLANNING

### NOTES:

All dimensions must be confirmed on site and verified with the Architect. Any discrepancies on the drawing must be reported to the Architect prior to any works being carried out on site.

Do not scale off drawing.

The copyright of this schedule / drawing remains with the Architect. No part of this schedule / drawing may be reproduced in any form or by any means without the written permission of Nicholas Lee Architects.

Project: 16 Rosslyn Hill

Drawing Title: Proposed Side Elevation

Drawing No: 1243/ AE-003



Date: 24/06/16

Scale: 1:50 @ A3

nicholas lee architects Ltd

34A Rosslyn Hill, London NW3 1NH

Tel: 020 7435 9315 www.nleearchitects.com

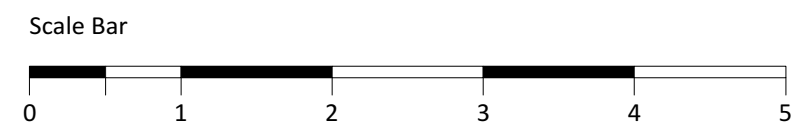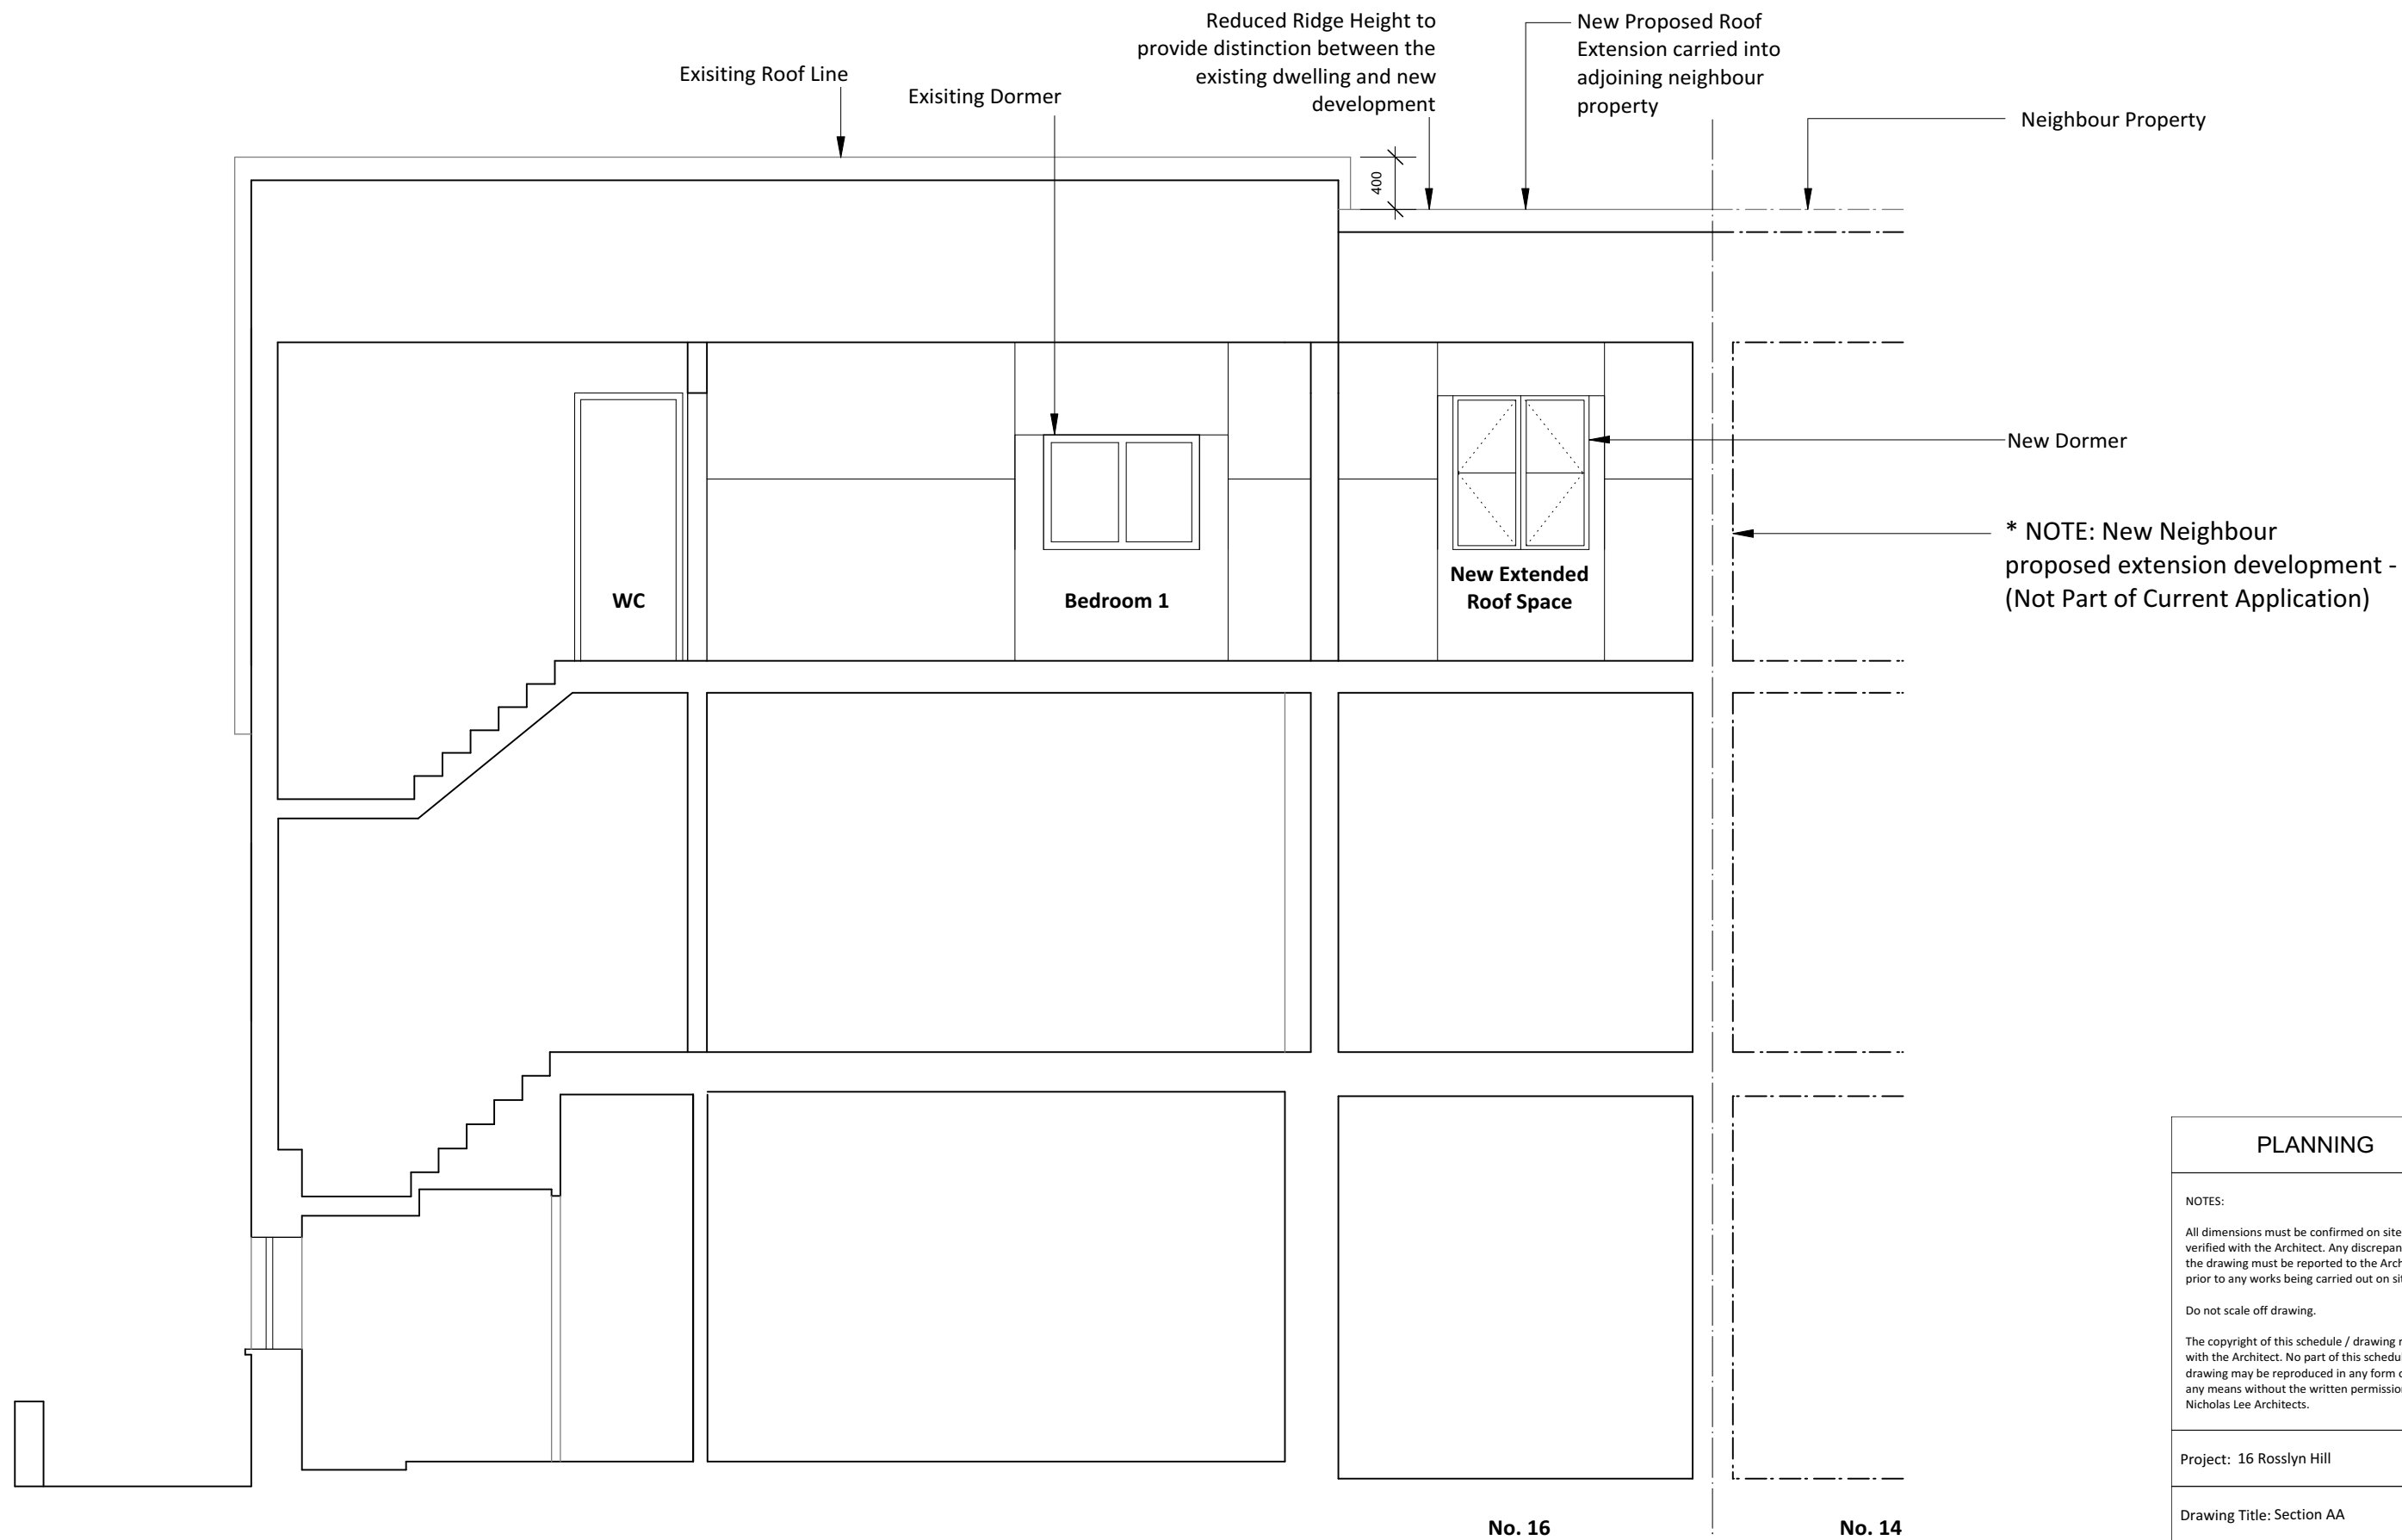

PLANNING	
NOTES:	
All dimensions must be confirmed on site and verified with the Architect. Any discrepancies on the drawing must be reported to the Architect prior to any works being carried out on site.	
Do not scale off drawing.	
The copyright of this schedule / drawing remains with the Architect. No part of this schedule / drawing may be reproduced in any form or by any means without the written permission of Nicholas Lee Architects.	
Project: 16 Rosslyn Hill	
Drawing Title: Section AA	
Drawing No: 1243/ AS-001	
Date: 07/07/16	Scale: 1:50 @ A3
nicholas lee architects Ltd 34A Rosslyn Hill, London NW3 1NH Tel: 020 7435 9315 www.nleearchitects.com	