
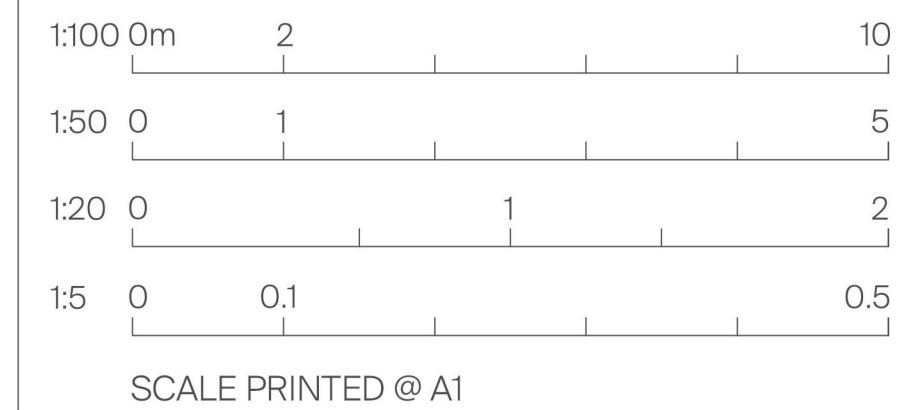


KEY:

- 1. roofline to match approved adjacent property 28 Kings Mews
- 2. zinc cladding to 3rd storey facade
- 3. parapet as approved
- 4. metal louvres to obscure view from windows
- 5. painted rendered finish
- 6. 41 Gray's Inn Road

proposed rear elevation
shown with existing adjacent buildings
at 25, 26, 28 and 29/30 King's Mews

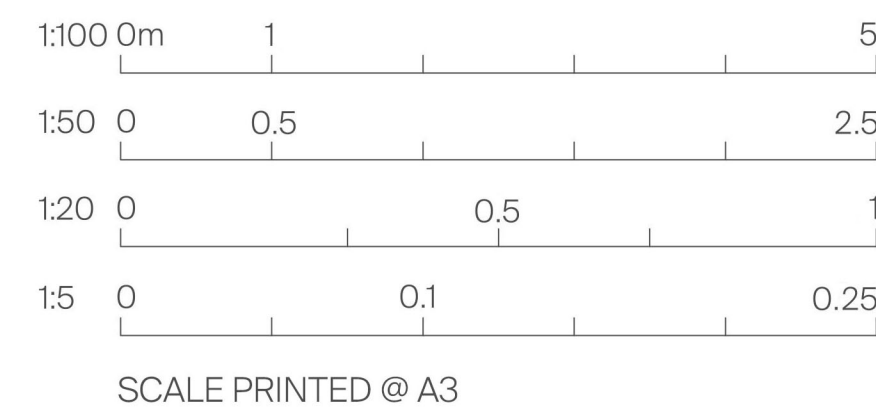

PLANNING

Title: PROPOSED REAR ELEVATION (showing existing adjacent buildings)

Drawing Number: I16_P5_A1401

Rev: 00

Issued: 30.06.16

Scale: 1:50 @ A1

Project: 27 King's Mews London WC1N