
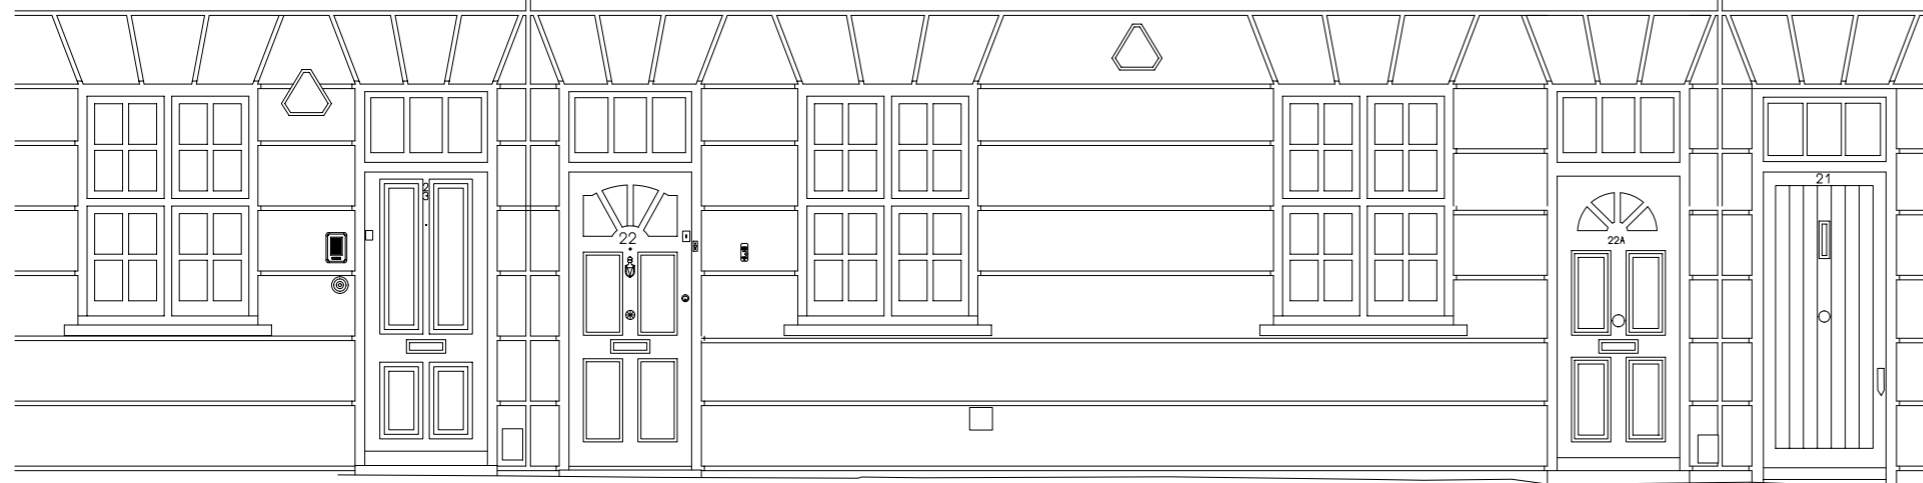


A

2 no new lead covered dormers and new slate covering to roof

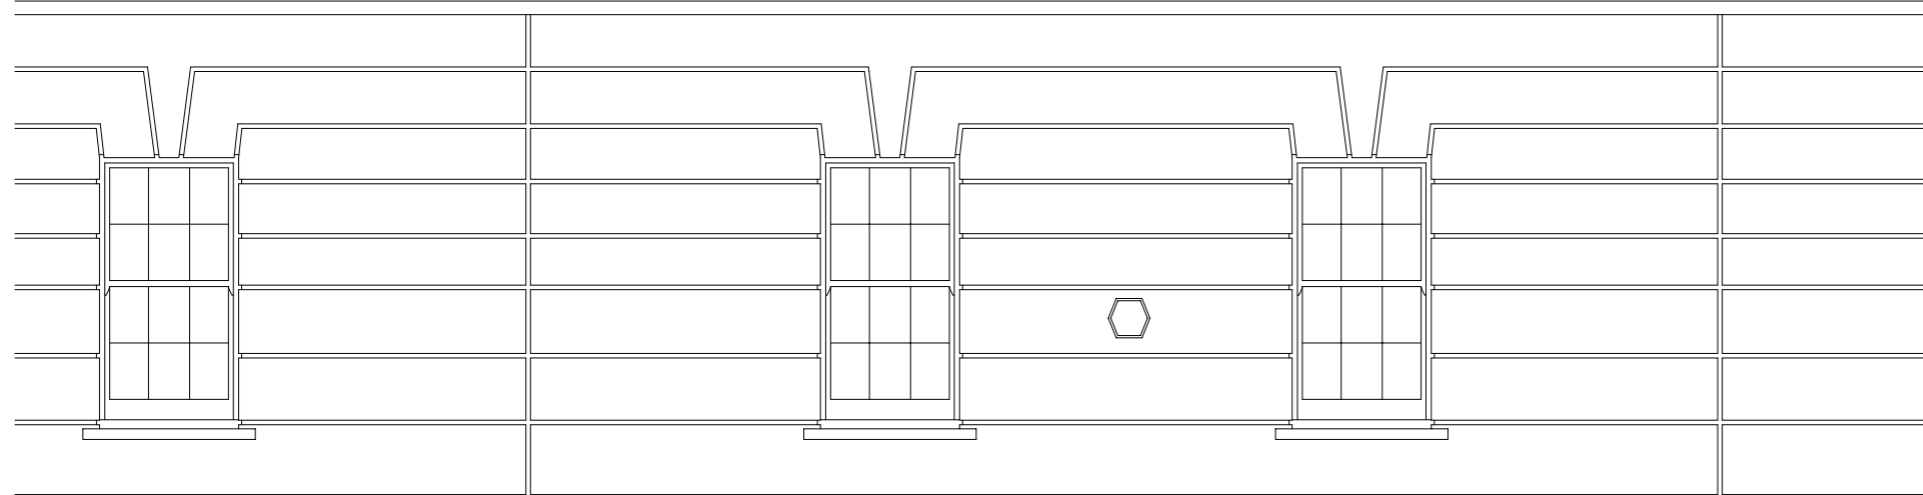


No 23/23a

No 22/22a

No 21/21a

NORTH WEST ELEVATION

 

Rev A 11.7.2016 ridge tile identified.

A

(Lambolle Place)

(A.O.D 58.00m)

CLIENT  
**Jake Sorkin**

JOB TITLE  
**22 Lambolle Place NW3**

DRAWING TITLE  
**Front Elevation**

**PETER STERN**  
Architect & Designer

23 Kingswood Avenue  
London NW6 6LL  
Tel/Fax: 020 8964 9950  
e-fax: 0870 167 0189  
e-mail: ps@peterstern.co.uk  
web: www.peterstern.co.uk

SCALE **1:50 A3**

DATE **June 2016**

DRAWN BY

DRAWING NO. **405/04A**