


2478 D&D German Gymnasium/02-Sheets/Sheet(PL) Planning/2478/PL086_Proposed New Signage West Elevation.dgn

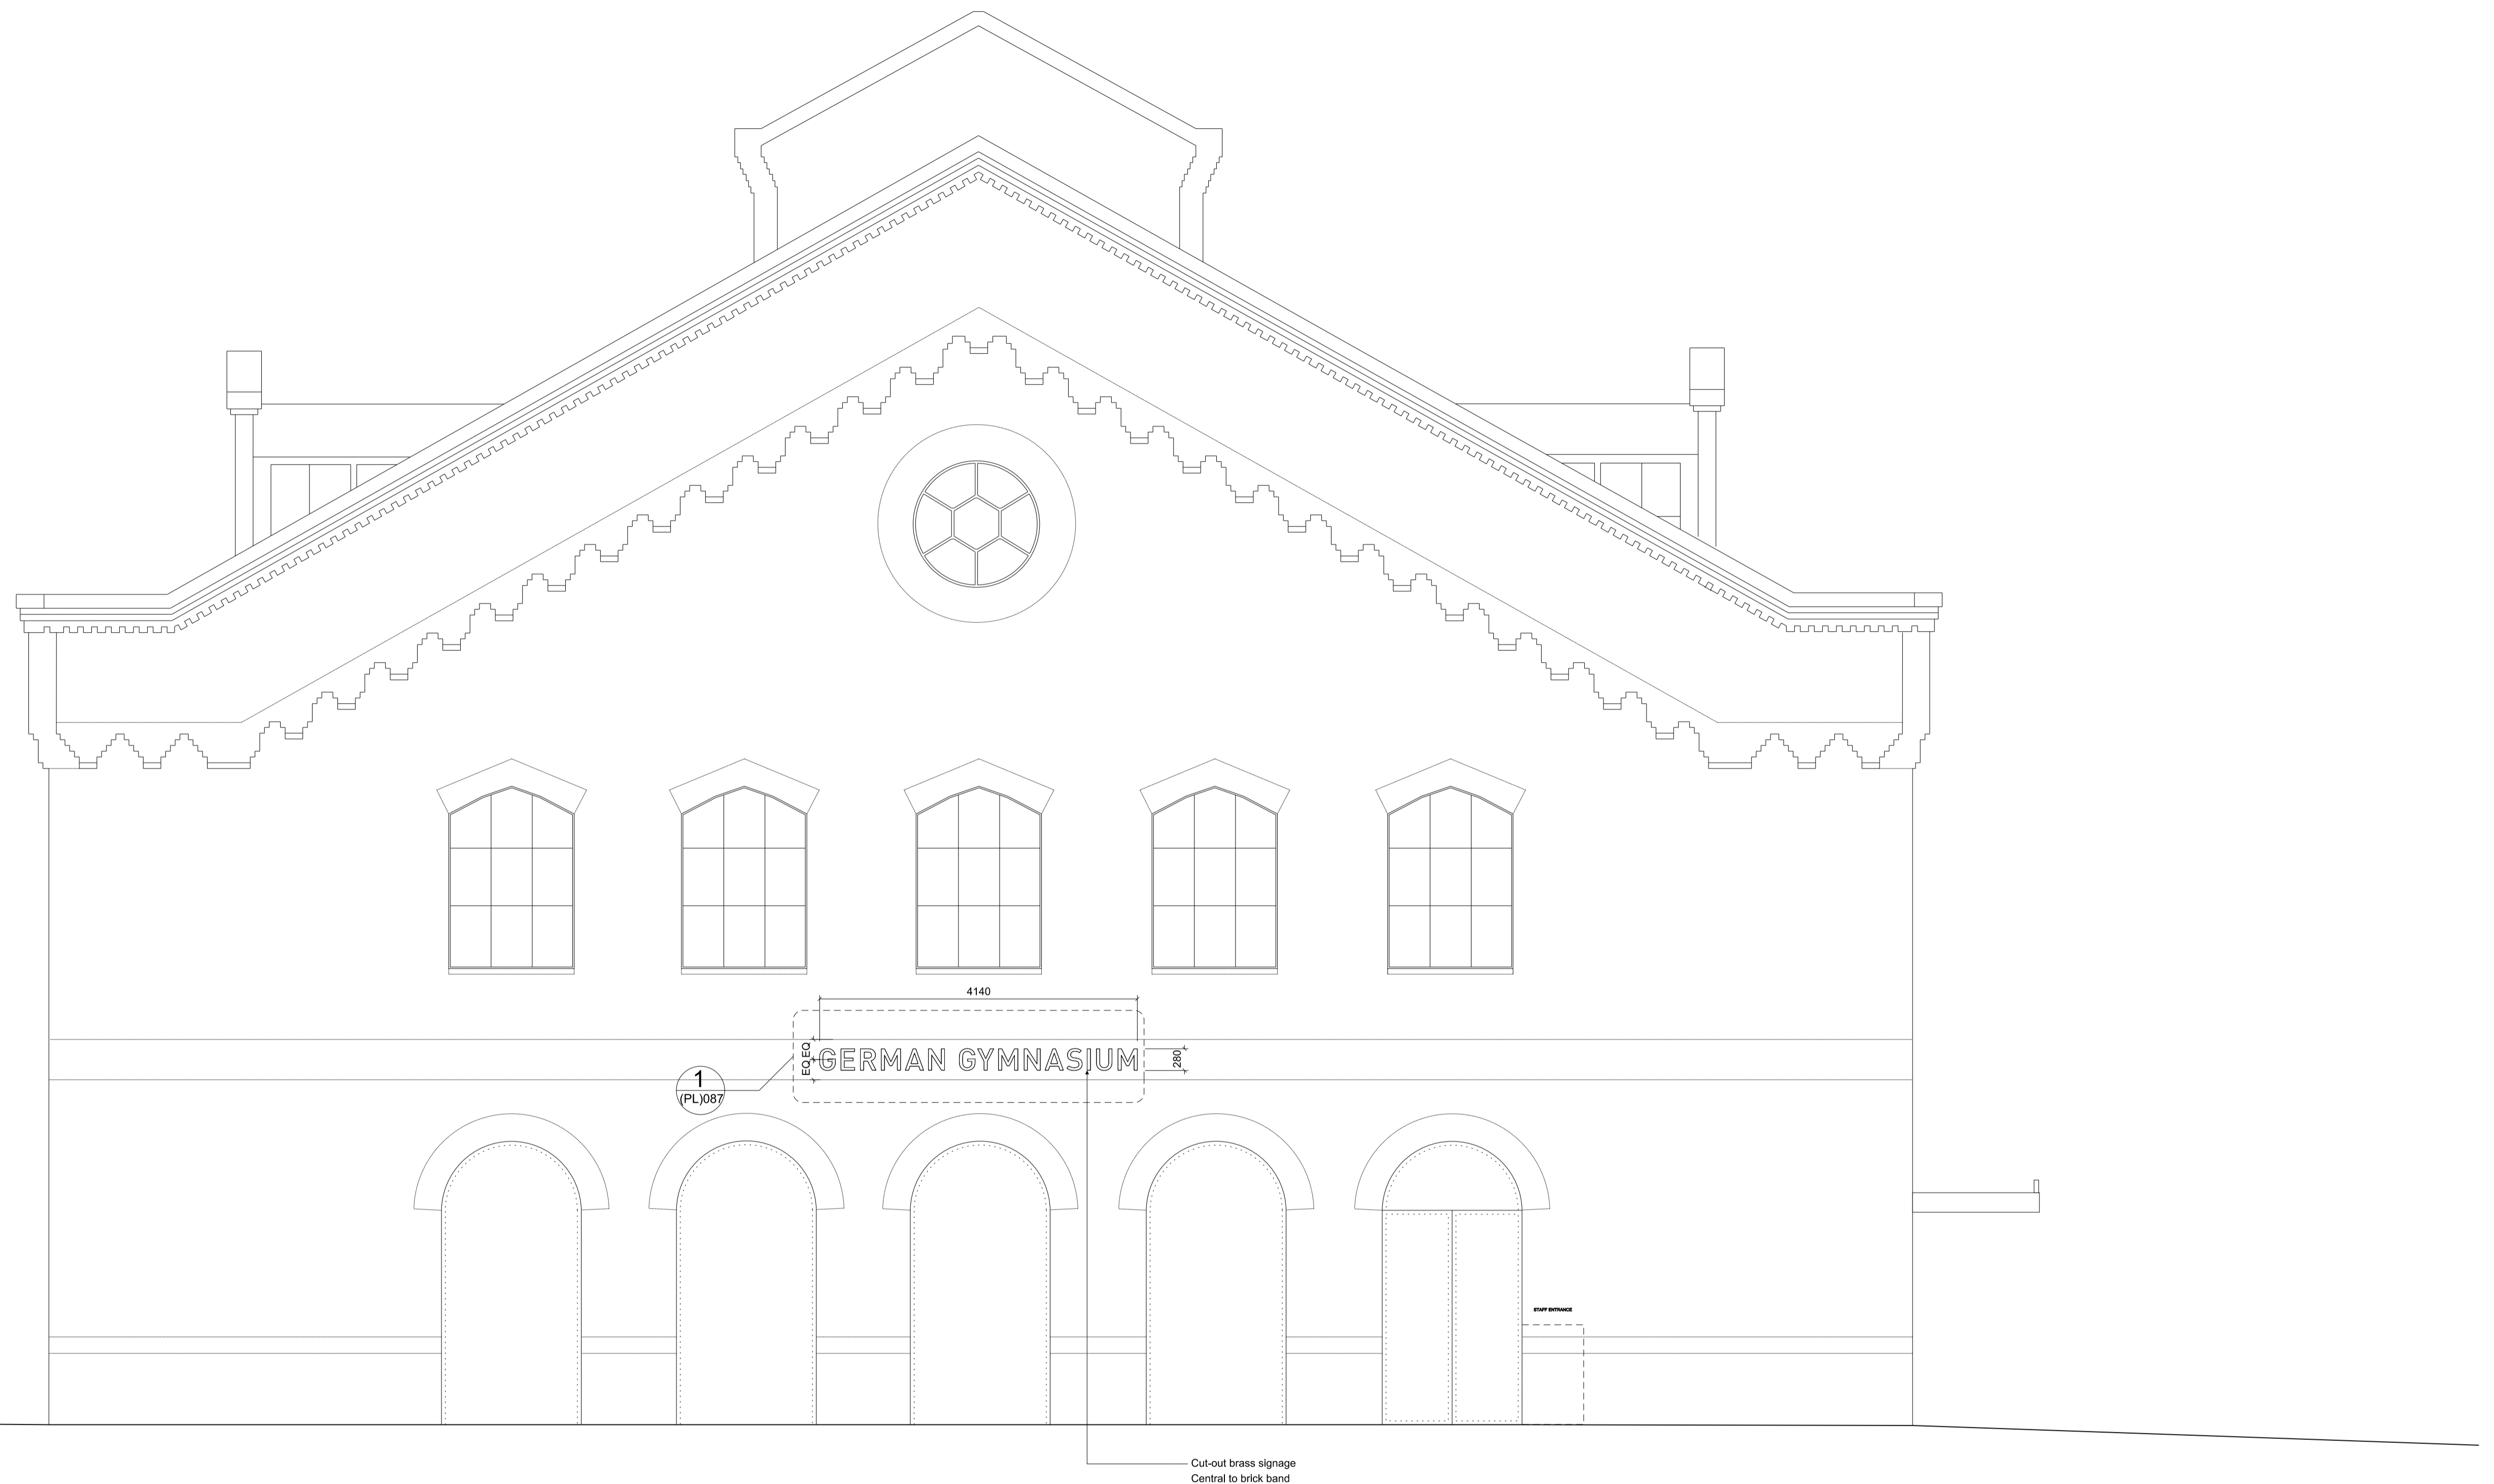

All dimensions must be checked on site and not scaled from this drawing. © Conran and Partners Limited

Rev	Date	Reason	By	Checked	Rev	Date	Reason	By	Checked	Notes
00	07.07.16	Addition of New Signage - For Planning	SM	TN						
01	08.07.16	For Advertising Consent	SM	TN						

Project: D&D German Gymnasium
 Client: D&D London
 Drawing title: Proposed West Elevation
 New Signage
 Scale 1:200 @ A3 Date: 07.07.16 Drawn by: SM
 Project number: 2478 Drawing No:(PL)086 Rev:01
 Status: For Planning Checked by: TN

CONRAN+ PARTNERS

LONDON OFFICE
 Conran Building,
 22 Shad Thames,
 London SE1 2YU
 Telephone +44 (0) 20 7403 8899
 Email cp@conran.com