

# ARCHITECTURAL DRAWINGS

DRAWING NO.	DRAWING TITLE	DATE
A-00-00	COVER SHEET	08-JUNE-16
A-LG-00	EXISTING LOWER GROUND FLOOR PLAN	08-JUNE-16
A-0G-00	EXISTING GROUND FLOOR PLAN	08-JUNE-16
A-01-00	EXISTING / DEMOLITION FIRST FLOOR PLAN	08-JUNE-16
A-01-01	FIRST FLOOR PLAN PROPOSAL	08-JUNE-16
A-02-00	EXISTING / DEMOLITION SECOND FLOOR PLAN	08-JUNE-16
A-02-01	SECOND FLOOR PLAN PROPOSAL	08-JUNE-16
A-0R-00	EXISTING / DEMOLITION ROOF PLAN	08-JUNE-16
A-0R-01	ROOF PLAN PROPOSAL	08-JUNE-16
A-76-00	EXISTING / DEMOLITION FRONT / REAR ELEVATIONS	08-JUNE-16
A-76-01	FRONT / REAR ELEVATIONS PROPOSAL	08-JUNE-16
A-77-00	EXISTING / DEMOLITION / PROPOSAL SIDE ELEVATIONS	08-JUNE-16

Written dimensions to be taken in preference to scaled dimensions. The Contractor is responsible for checking all dimensions before work starts.

All work is to be carried out to the requirements, and to the satisfaction of the Local Authority. These drawings are for planning purposes only

Any discrepancies to be brought to the attention of 4D Planning Consultants Immediately.

Rev	Date	Description	by	chk



**4D PLANNING**<sup>TM</sup>  
www.GetMePlanning.com<sup>®</sup>


Client  
**Kyriacos Piccou**

Project  
**69 Torriano Av.  
London NW5 2SG**

Title  
**Cover Sheet**

Date January 2016 /


Drawing No. A-00-00 Rev

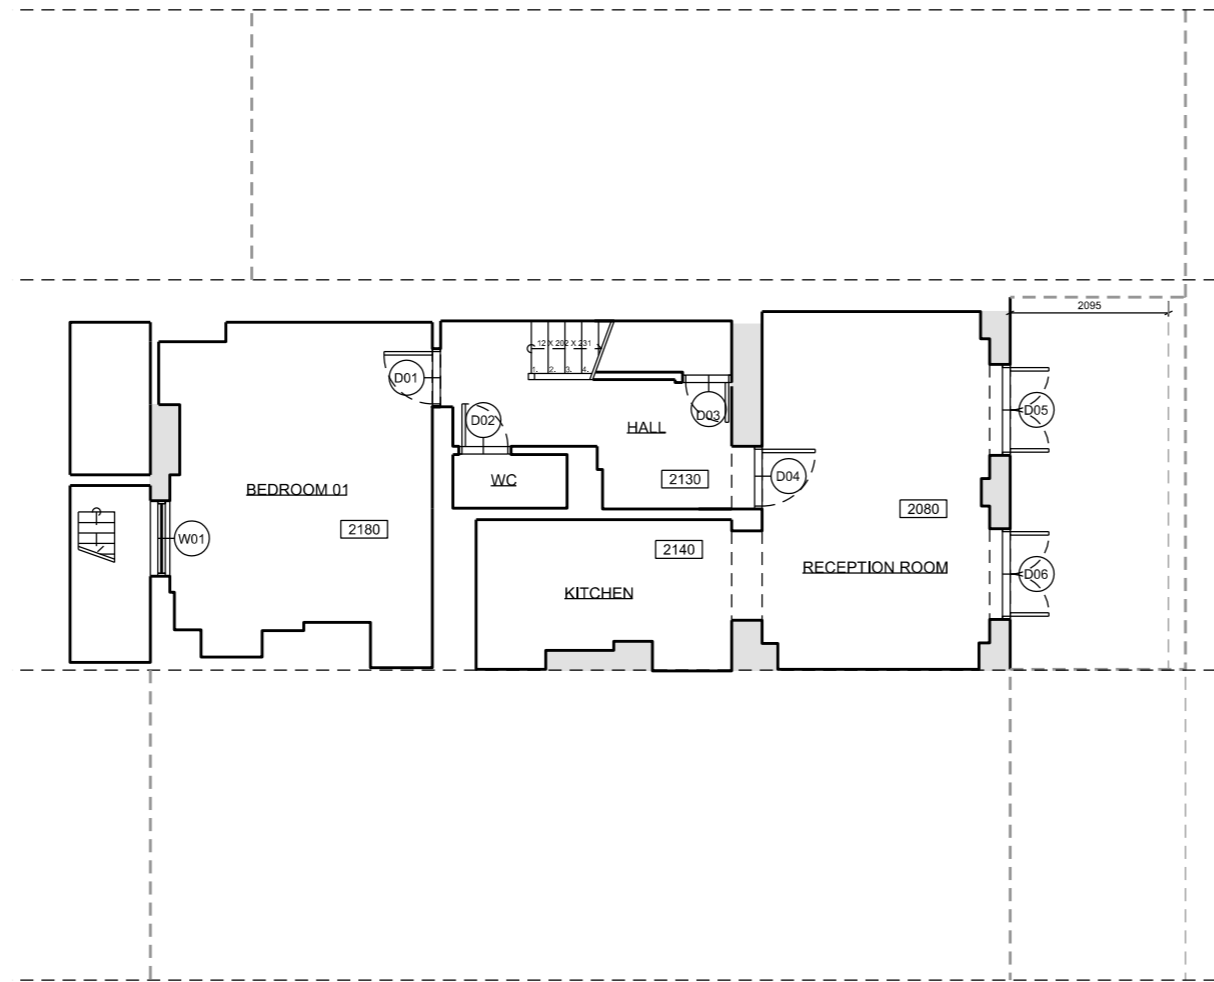

DOORS:  
 D01 - Dh = 2000 ; Dw = 0770  
 D02 - Dh = 2000 ; Dw = 0700  
 D03 - Dh = 2000 ; Dw = 0600  
 D04 - Dh = 2000 ; Dw = 0830  
 D05 - Dh = 2000 ; Dw = 1200  
 D06 - Dh = 2000 ; Dw = 1200

WINDOWS:  
 W01 - Wh = 1340 ; Wf = 0690

① EXISTING LOWER GROUND FLOOR PLAN

 

Written dimensions to be taken in preference to scaled dimensions. The Contractor is responsible for checking all dimensions before work starts.

All work is to be carried out to the requirements, and to the satisfaction of the Local Authority. These drawings are for planning purposes only.

Any discrepancies to be brought to the attention of 4D Planning Consultants Immediately.

Rev	Date	Description	by	chk



**4D PLANNING™**


www.GetMePlanning.com®

Client  
**Kyriacos Piccou**

Project  
**69 Torriano Av.  
 London NW5 2SG**

Title  
**Existing Lower Ground  
 Floor Plan**

Date	January 2016	/
Scale:	1:100 @ A3	
Drawing No.	A-LG-00	Rev

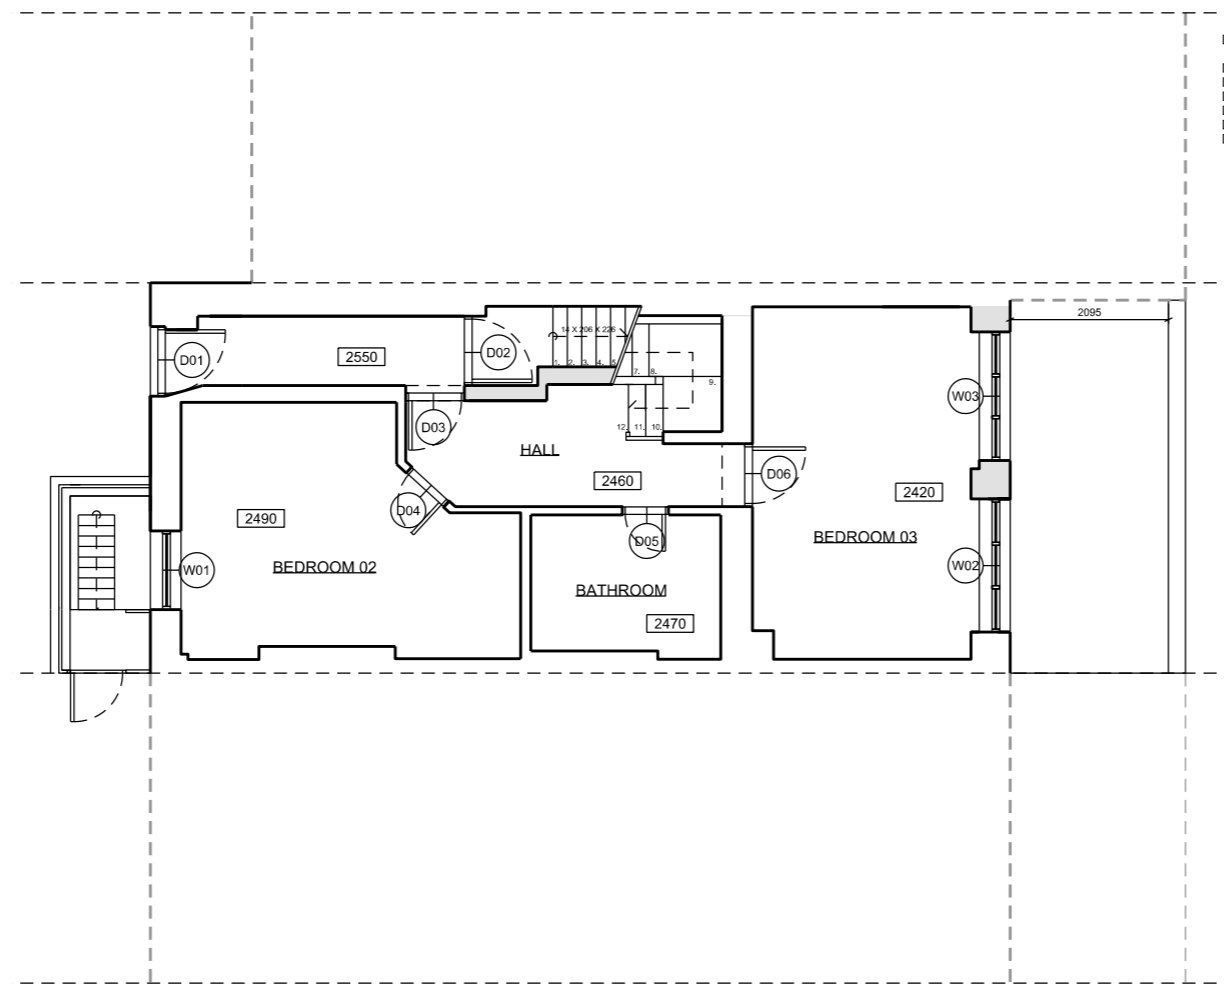


**DOORS:**

D01 - Dh = 2000 ; Dw = 0800  
 D02 - Dh = 2000 ; Dw = 0930  
 D03 - Dh = 2000 ; Dw = 0760  
 D04 - Dh = 2000 ; Dw = 0760  
 D05 - Dh = 2000 ; Dw = 0700  
 D06 - Dh = 2000 ; Dw = 0830

**WINDOWS:**

W01 - Wh = 1630 ; Wf = 0770  
 W02 - Wh = 1150 ; Wf = 0750  
 W03 - Wh = 1150 ; Wf = 0750

① EXISTING GROUND FLOOR PLAN

 

Written dimensions to be taken in preference to scaled dimensions. The Contractor is responsible for checking all dimensions before work starts.

All work is to be carried out to the requirements, and to the satisfaction of the Local Authority. These drawings are for planning purposes only

Any discrepancies to be brought to the attention of 4D Planning Consultants Immediately.

Rev	Date	Description	by	chk



**4D PLANNING™**


www.GetMePlanning.com®

Client  
**Kyriacos Piccou**

Project  
**69 Torriano Av.  
London NW5 2SG**

Title  
**Existing Ground Floor Plan**


Date	January 2016	/
Scale:	1:100 @ A3	
Drawing No.	A-0G-00	Rev

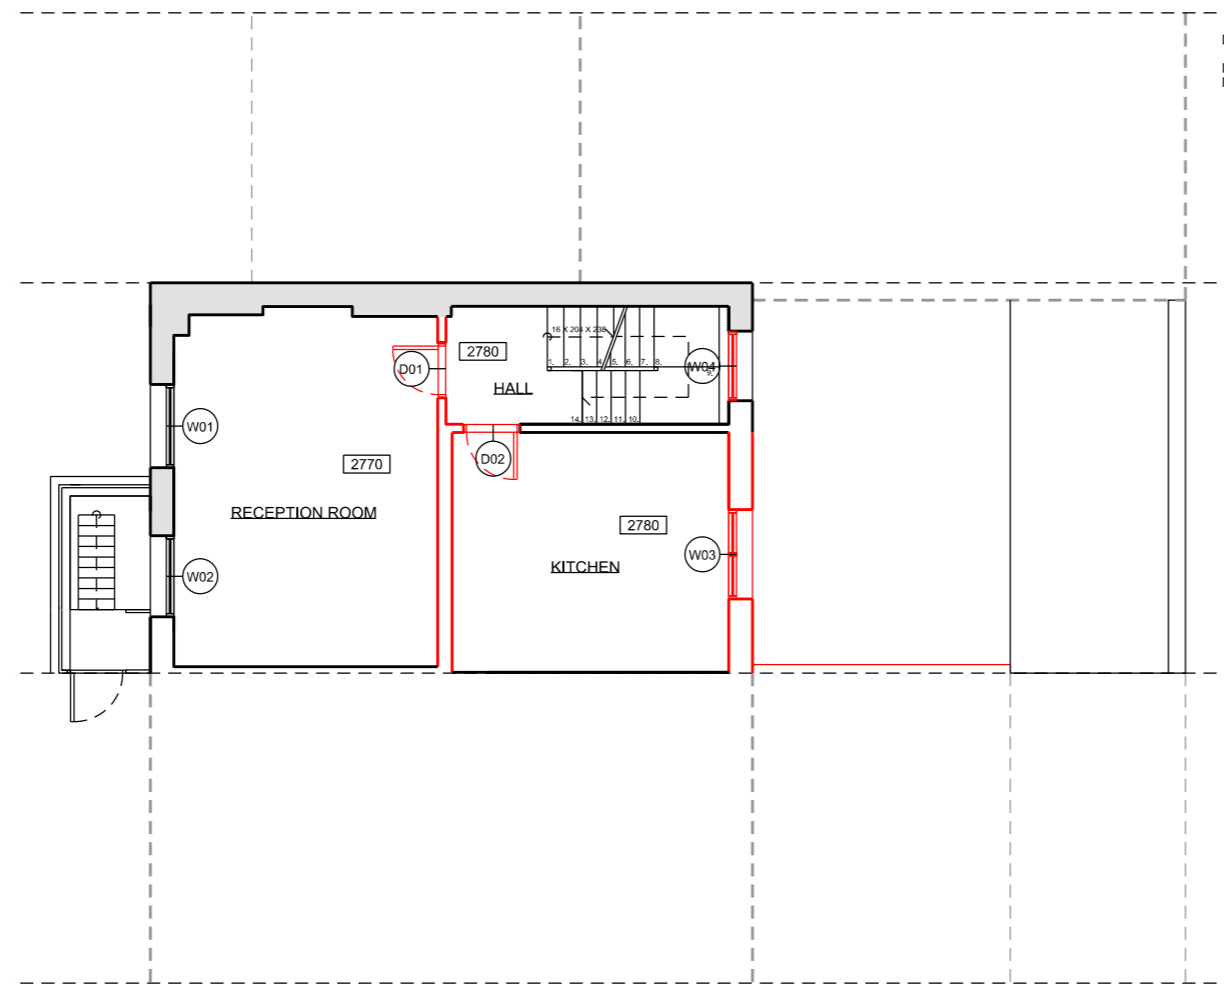

DOORS:  
 D01 - Dh = 2000 ; Dw = 0760  
 D02 - Dh = 2000 ; Dw = 0750

WINDOWS:  
 W01 - Wh = 2000 ; Wf = 0510  
 W02 - Wh = 2000 ; Wf = 0510  
 W03 - Wh = 1450 ; Wf = 1100  
 W04 - Wh = 1120 ; Wf = 0110

① EXISTING / DEMOLITION FIRST FLOOR PLAN

 

Written dimensions to be taken in preference to scaled dimensions. The Contractor is responsible for checking all dimensions before work starts.

All work is to be carried out to the requirements, and to the satisfaction of the Local Authority. These drawings are for planning purposes only.

Any discrepancies to be brought to the attention of 4D Planning Consultants Immediately.

Rev	Date	Description	by	chk




**4D PLANNING™**  
 www.GetMePlanning.com®

Client  
 Kyriacos Piccou

Project  
 69 Torriano Av.  
 London NW5 2SG

Title  
 Existing / Demolition  
 First Floor Plan


Date	January 2016	/
Scale:	1:100 @ A3	
Drawing No.	A-01-00	Rev

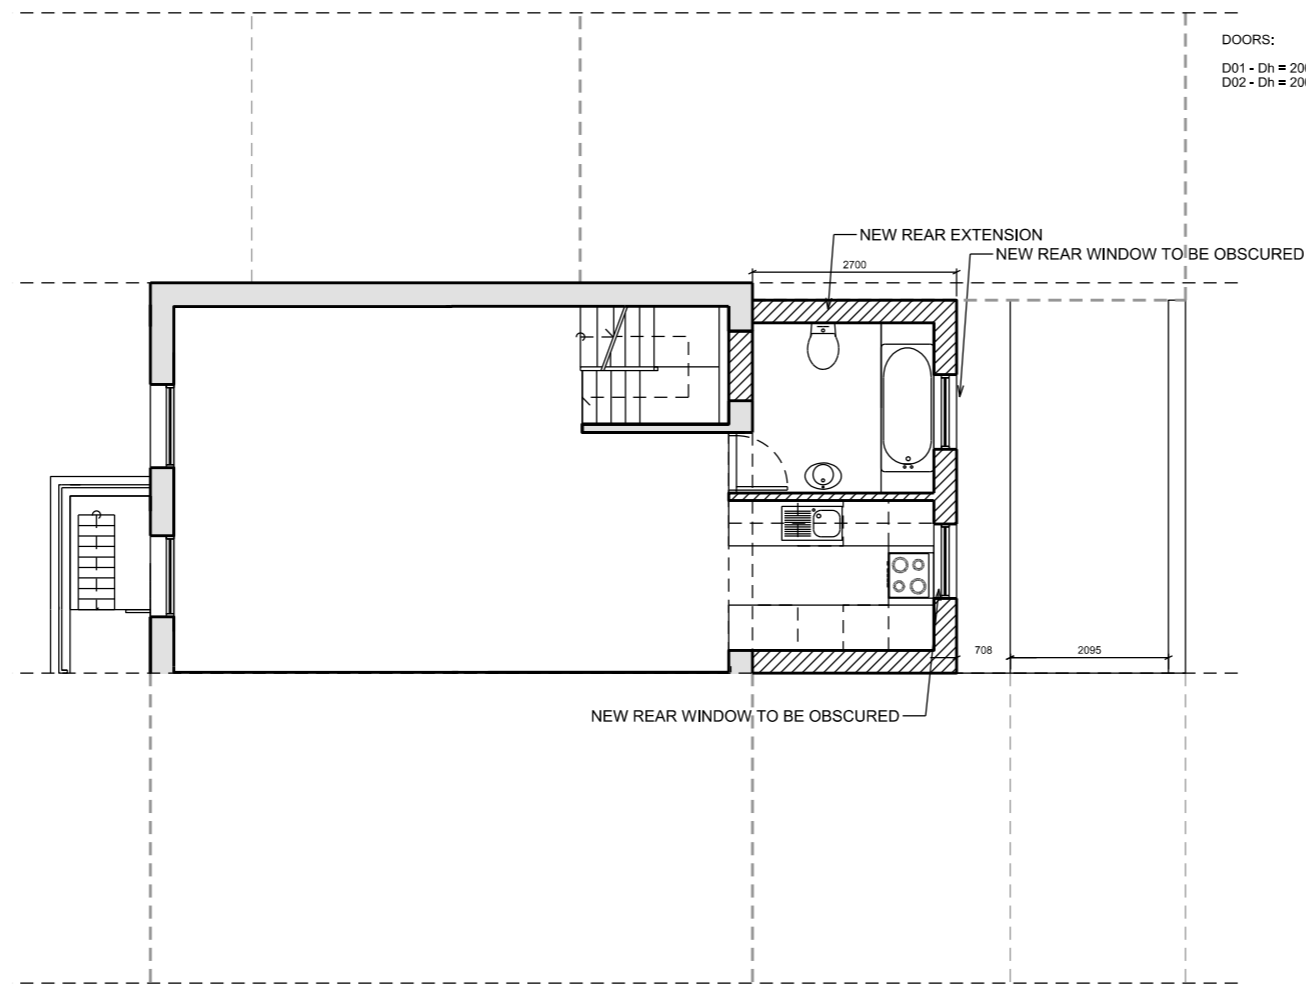

DOORS:  
 D01 - Dh = 2000 ; Dw = 0760  
 D02 - Dh = 2000 ; Dw = 0750

WINDOWS:  
 W01 - Wh = 2000 ; Wf = 0510  
 W02 - Wh = 2000 ; Wf = 0510  
 W03 - Wh = 1450 ; Wf = 1100  
 W04 - Wh = 1120 ; Wf = 0110

① FIRST FLOOR PLAN PROPOSAL

 

Written dimensions to be taken in preference to scaled dimensions. The Contractor is responsible for checking all dimensions before work starts.

All work is to be carried out to the requirements, and to the satisfaction of the Local Authority. These drawings are for planning purposes only

Any discrepancies to be brought to the attention of 4D Planning Consultants Immediately.

Rev	Date	Description	by	chk




**4D PLANNING™**  
 www.GetMePlanning.com®

Client  
**Kyriacos Piccou**

Project  
**69 Torriano Av.  
 London NW5 2SG**

Title  
**First Floor Plan  
 Proposal**

Date	January 2016	/
Scale:	1:100 @ A3	
Drawing No.	A-01-01	Rev

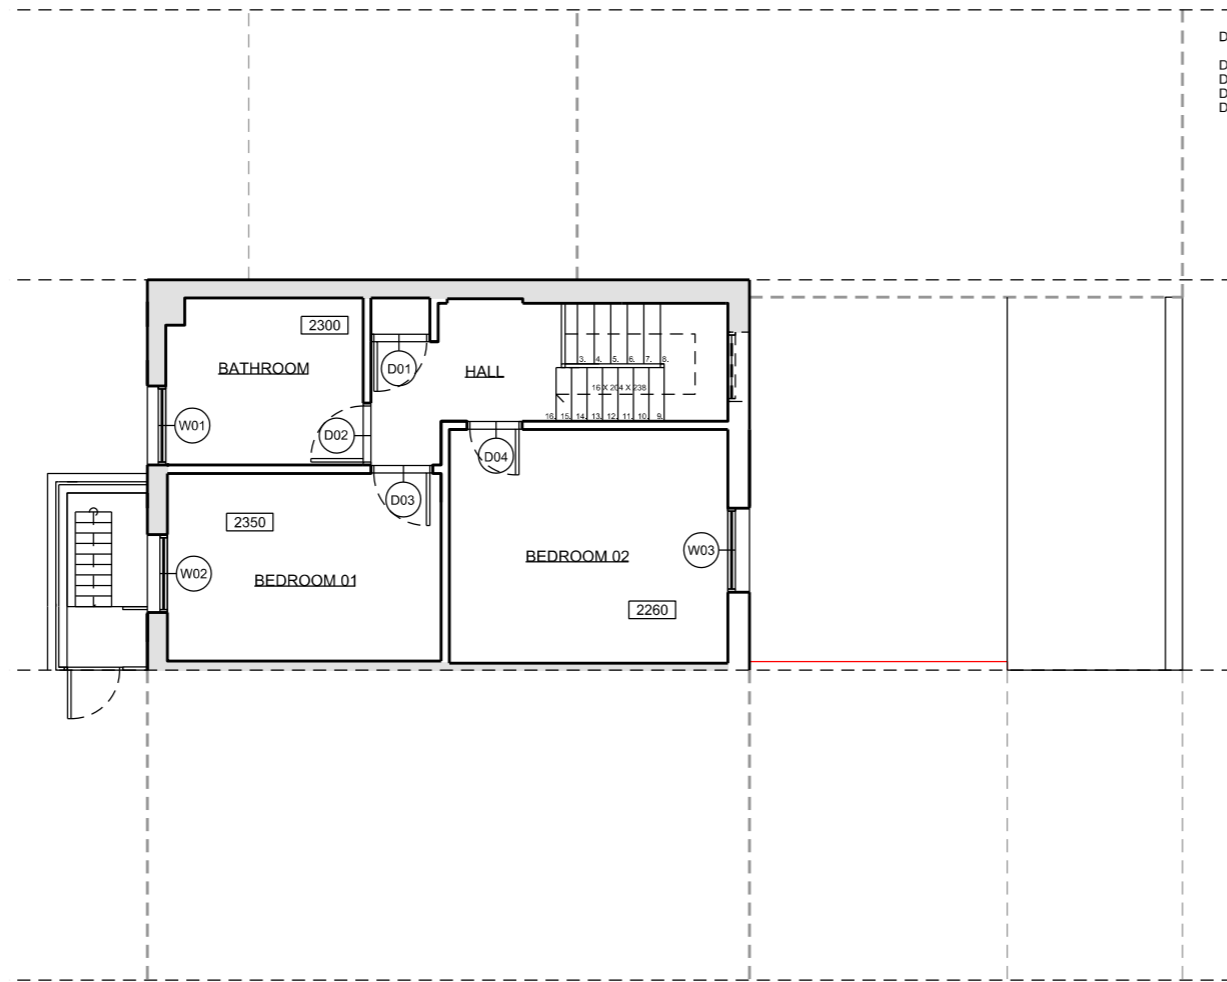


**DOORS:**

D01 - Dh = 2000 ; Dw = 0700  
 D02 - Dh = 2000 ; Dw = 0750  
 D03 - Dh = 2000 ; Dw = 0760  
 D04 - Dh = 2000 ; Dw = 0730

**WINDOWS:**

W01 - Wh = 1650 ; Wf = 0450  
 W02 - Wh = 1650 ; Wf = 0450  
 W03 - Wh = 1780 ; Wf = 0320

① EXISTING / DEMOLITION SECOND FLOOR PLAN

 

Written dimensions to be taken in preference to scaled dimensions. The Contractor is responsible for checking all dimensions before work starts.

All work is to be carried out to the requirements, and to the satisfaction of the Local Authority. These drawings are for planning purposes only

Any discrepancies to be brought to the attention of 4D Planning Consultants Immediately.

Rev	Date	Description	by	chk



**4D PLANNING™**

www.GetMePlanning.com®

Client  
**Kyriacos Piccou**

Project  
**69 Torriano Av.  
London NW5 2SG**

Title  
**Existing / Demolition  
Second Floor Plan**


Date January 2016

Scale: 1:100 @ A3

Drawing No. A-02-00

/

Rev

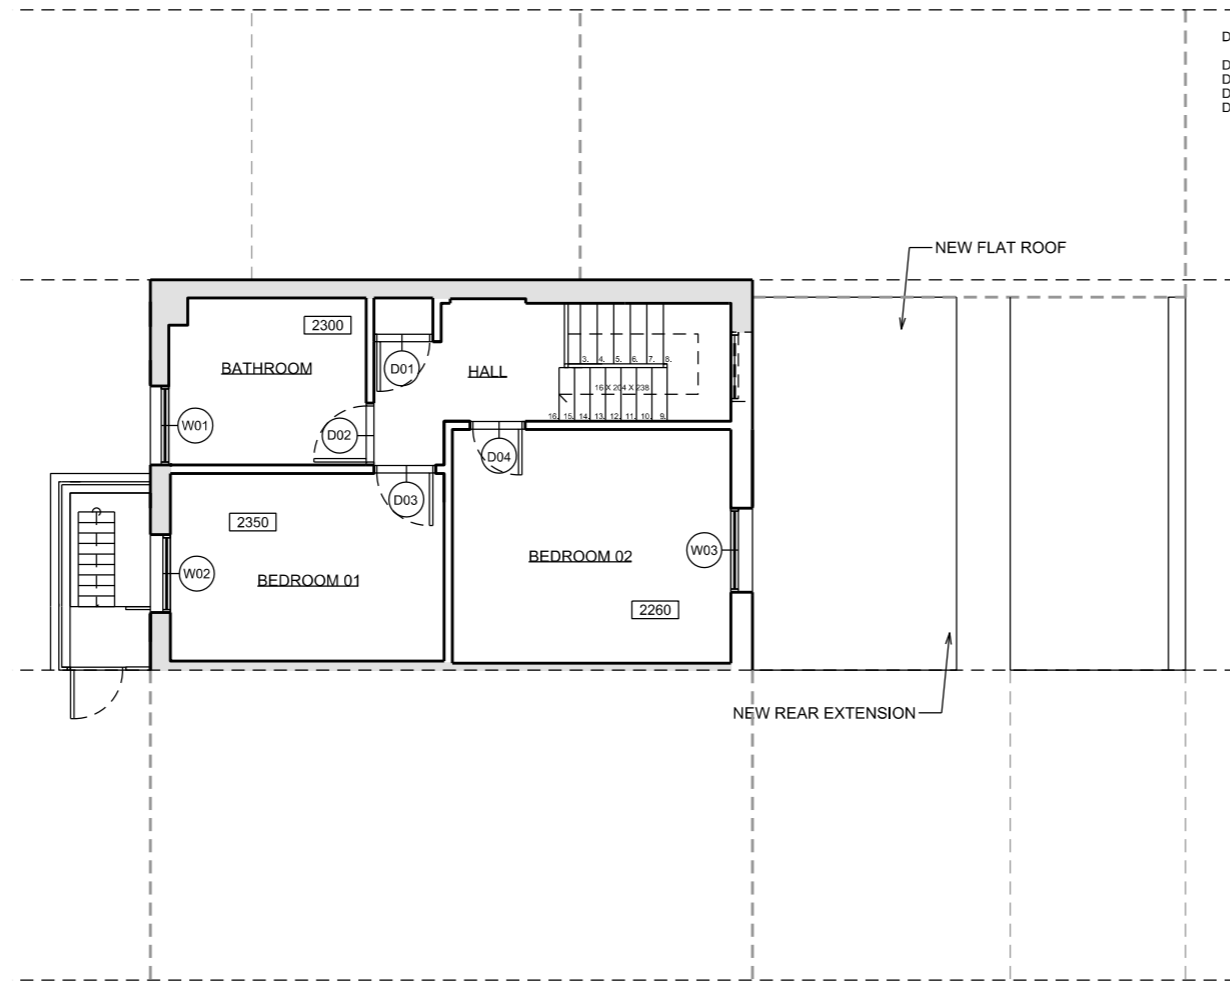


DOORS:  
 D01 - Dh = 2000 ; Dw = 0700  
 D02 - Dh = 2000 ; Dw = 0750  
 D03 - Dh = 2000 ; Dw = 0760  
 D04 - Dh = 2000 ; Dw = 0730

WINDOWS:  
 W01 - Wh = 1650 ; Wf = 0450  
 W02 - Wh = 1650 ; Wf = 0450  
 W03 - Wh = 1780 ; Wf = 0320

NEW FLAT ROOF

NEW REAR EXTENSION

① SECOND FLOOR PLAN PROPOSAL

 

Written dimensions to be taken in preference to scaled dimensions. The Contractor is responsible for checking all dimensions before work starts.

All work is to be carried out to the requirements, and to the satisfaction of the Local Authority. These drawings are for planning purposes only

Any discrepancies to be brought to the attention of 4D Planning Consultants Immediately.

Rev	Date	Description	by	chk



4D PLANNING™


www.GetMePlanning.com®

Client  
 Kyriacos Piccou


Project  
 69 Torriano Av.  
 London NW5 2SG

Title  
 Second Floor Plan  
 Proposal

Date	January 2016	/
Scale:	1:100 @ A3	
Drawing No.	A-02-01	Rev

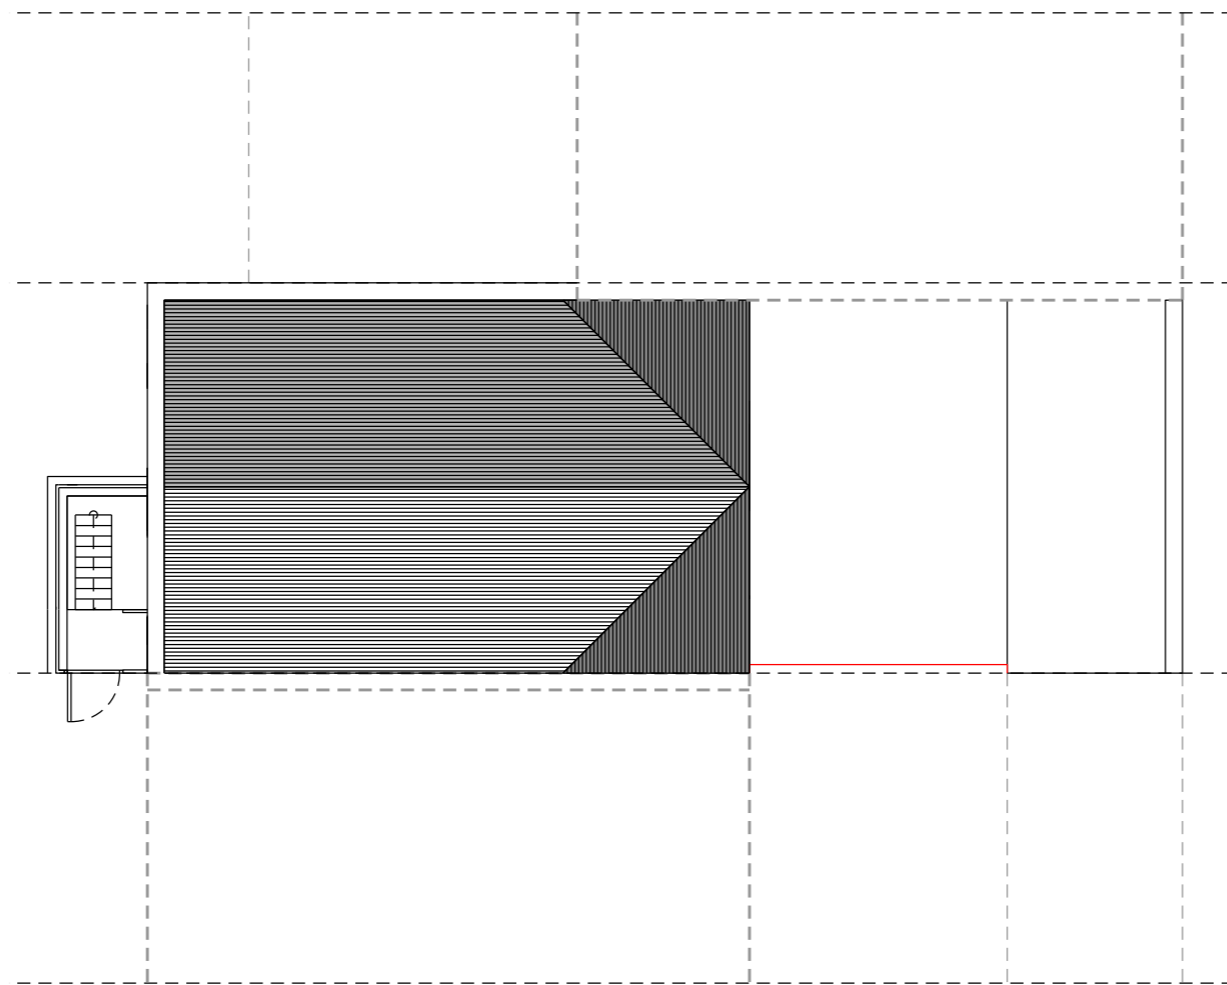

① EXISTING / DEMOLITION ROOF PLAN

 

Written dimensions to be taken in preference to scaled dimensions. The Contractor is responsible for checking all dimensions before work starts.

All work is to be carried out to the requirements, and to the satisfaction of the Local Authority. These drawings are for planning purposes only

Any discrepancies to be brought to the attention of 4D Planning Consultants Immediately.

Rev	Date	Description	by	chk



**4D PLANNING™**  
www.GetMePlanning.com®


Client  
**Kyriacos Piccou**

Project  
**69 Torriano Av.  
London NW5 2SG**


Title  
**Existing / Demolition  
Roof Plan**

Date	January 2016	/
Scale:	1:100 @ A3	
Drawing No.	A-0R-00	Rev



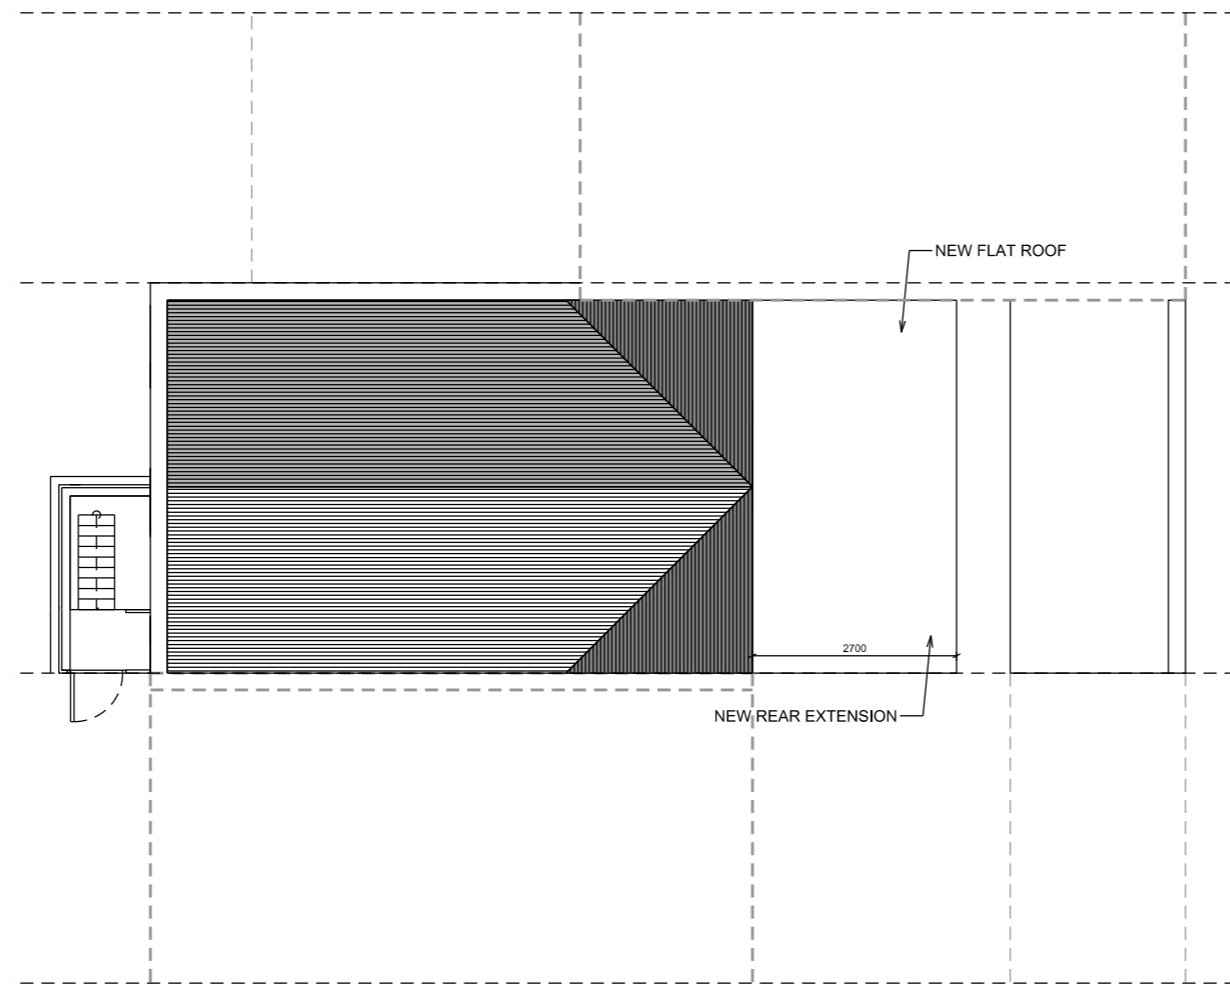

① ROOF PLAN PROPOSAL

 

Written dimensions to be taken in preference to scaled dimensions. The Contractor is responsible for checking all dimensions before work starts.

All work is to be carried out to the requirements, and to the satisfaction of the Local Authority. These drawings are for planning purposes only.

Any discrepancies to be brought to the attention of 4D Planning Consultants Immediately.

Rev	Date	Description	by	chk



**4D PLANNING**™

www.GetMePlanning.com®

Client  
**Kyriacos Piccou**

Project  
**69 Torriano Av.  
London NW5 2SG**


Title  
**Roof Plan Proposal**

Date	January 2016	/
Scale:	1:100 @ A3	
Drawing No.	A-0R-01	Rev

Written dimensions to be taken in preference to scaled dimensions. The Contractor is responsible for checking all dimensions before work starts.

All work is to be carried out to the requirements, and to the satisfaction of the Local Authority. These drawings are for planning purposes only


Any discrepancies to be brought to the attention of 4D Planning Consultants Immediately.

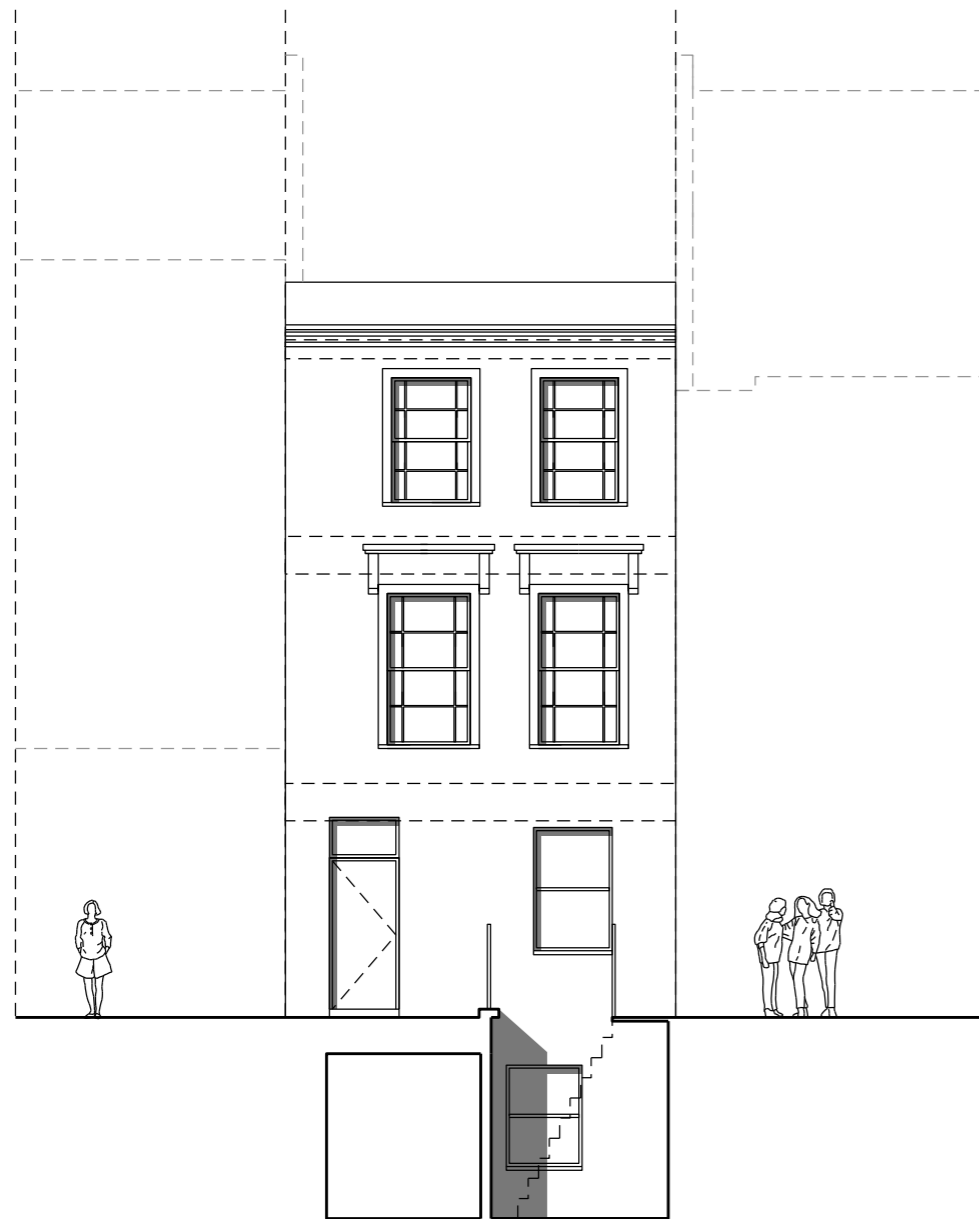

① EXISTING FRONT ELEVATION



② EXISTING / DEMOLITION REAR ELEVATION

 

Rev	Date	Description	by	chk



**4D PLANNING™**  
www.GetMePlanning.com®

Client  
**Kyriacos Piccou**

Project  
**69 Torriano Av.  
London NW5 2SG**


Title  
**Existing / Demolition  
Front / Rear Elevations**

Date	January 2016	/
Scale:	1:100 @ A3	
Drawing No.	A-76-00	Rev


Written dimensions to be taken in preference to scaled dimensions. The Contractor is responsible for checking all dimensions before work starts.

All work is to be carried out to the requirements, and to the satisfaction of the Local Authority. These drawings are for planning purposes only.


Any discrepancies to be brought to the attention of 4D Planning Consultants Immediately.

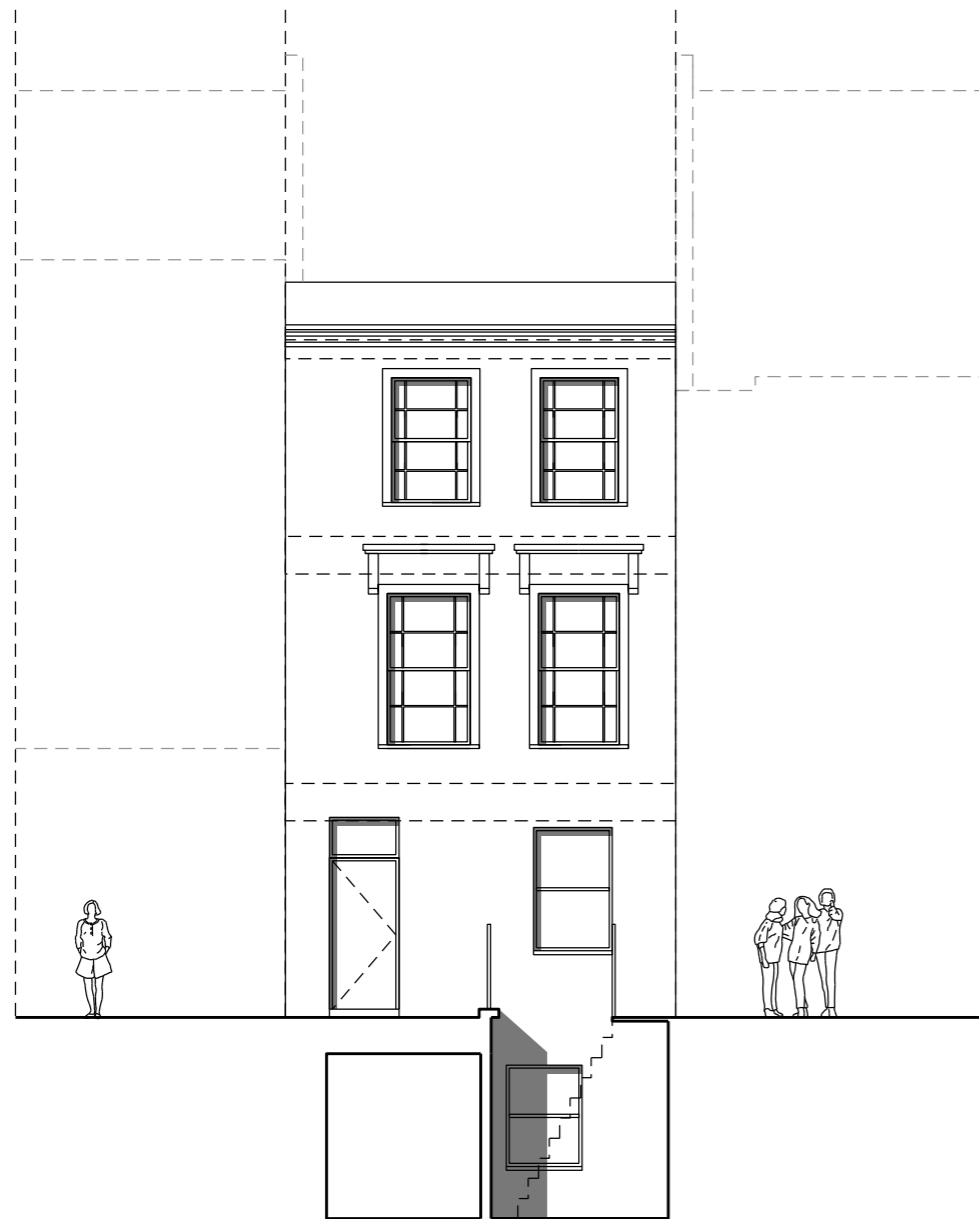

① EXISTING FRONT ELEVATION

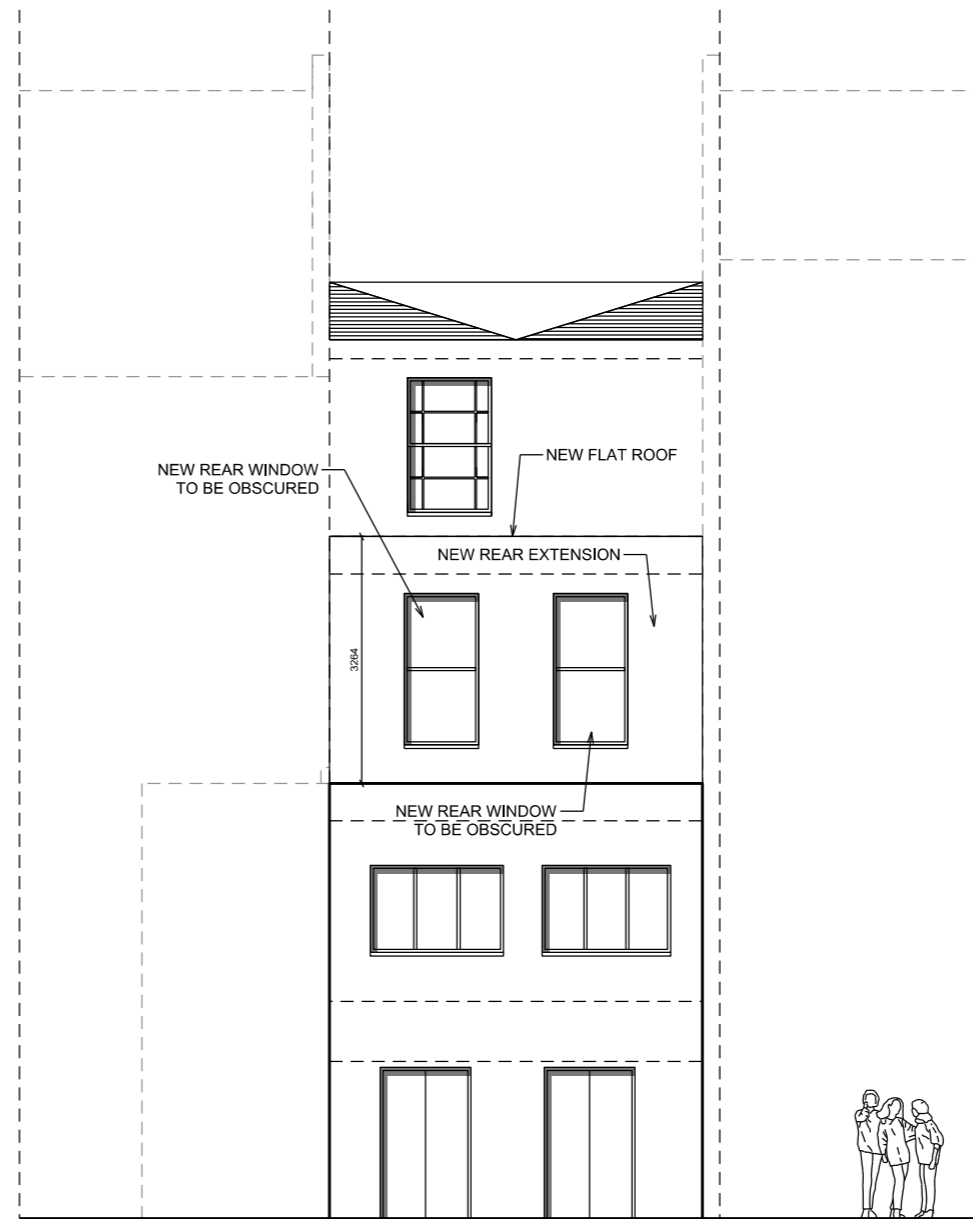

② REAR ELEVATION PROPOSAL

 

Rev	Date	Description	by	chk



**4D PLANNING**™

www.GetMePlanning.com®

Client  
**Kyriacos Piccou**

Project  
**69 Torriano Av.  
London NW5 2SG**



Title  
**Front / Rear Elevations  
Proposal**

Date	January 2016	/
Scale:	1:100 @ A3	
Drawing No.	A-76-01	Rev

Written dimensions to be taken in preference to scaled dimensions. The Contractor is responsible for checking all dimensions before work starts.

All work is to be carried out to the requirements, and to the satisfaction of the Local Authority. These drawings are for planning purposes only

Any discrepancies to be brought to the attention of 4D Planning Consultants Immediately.

 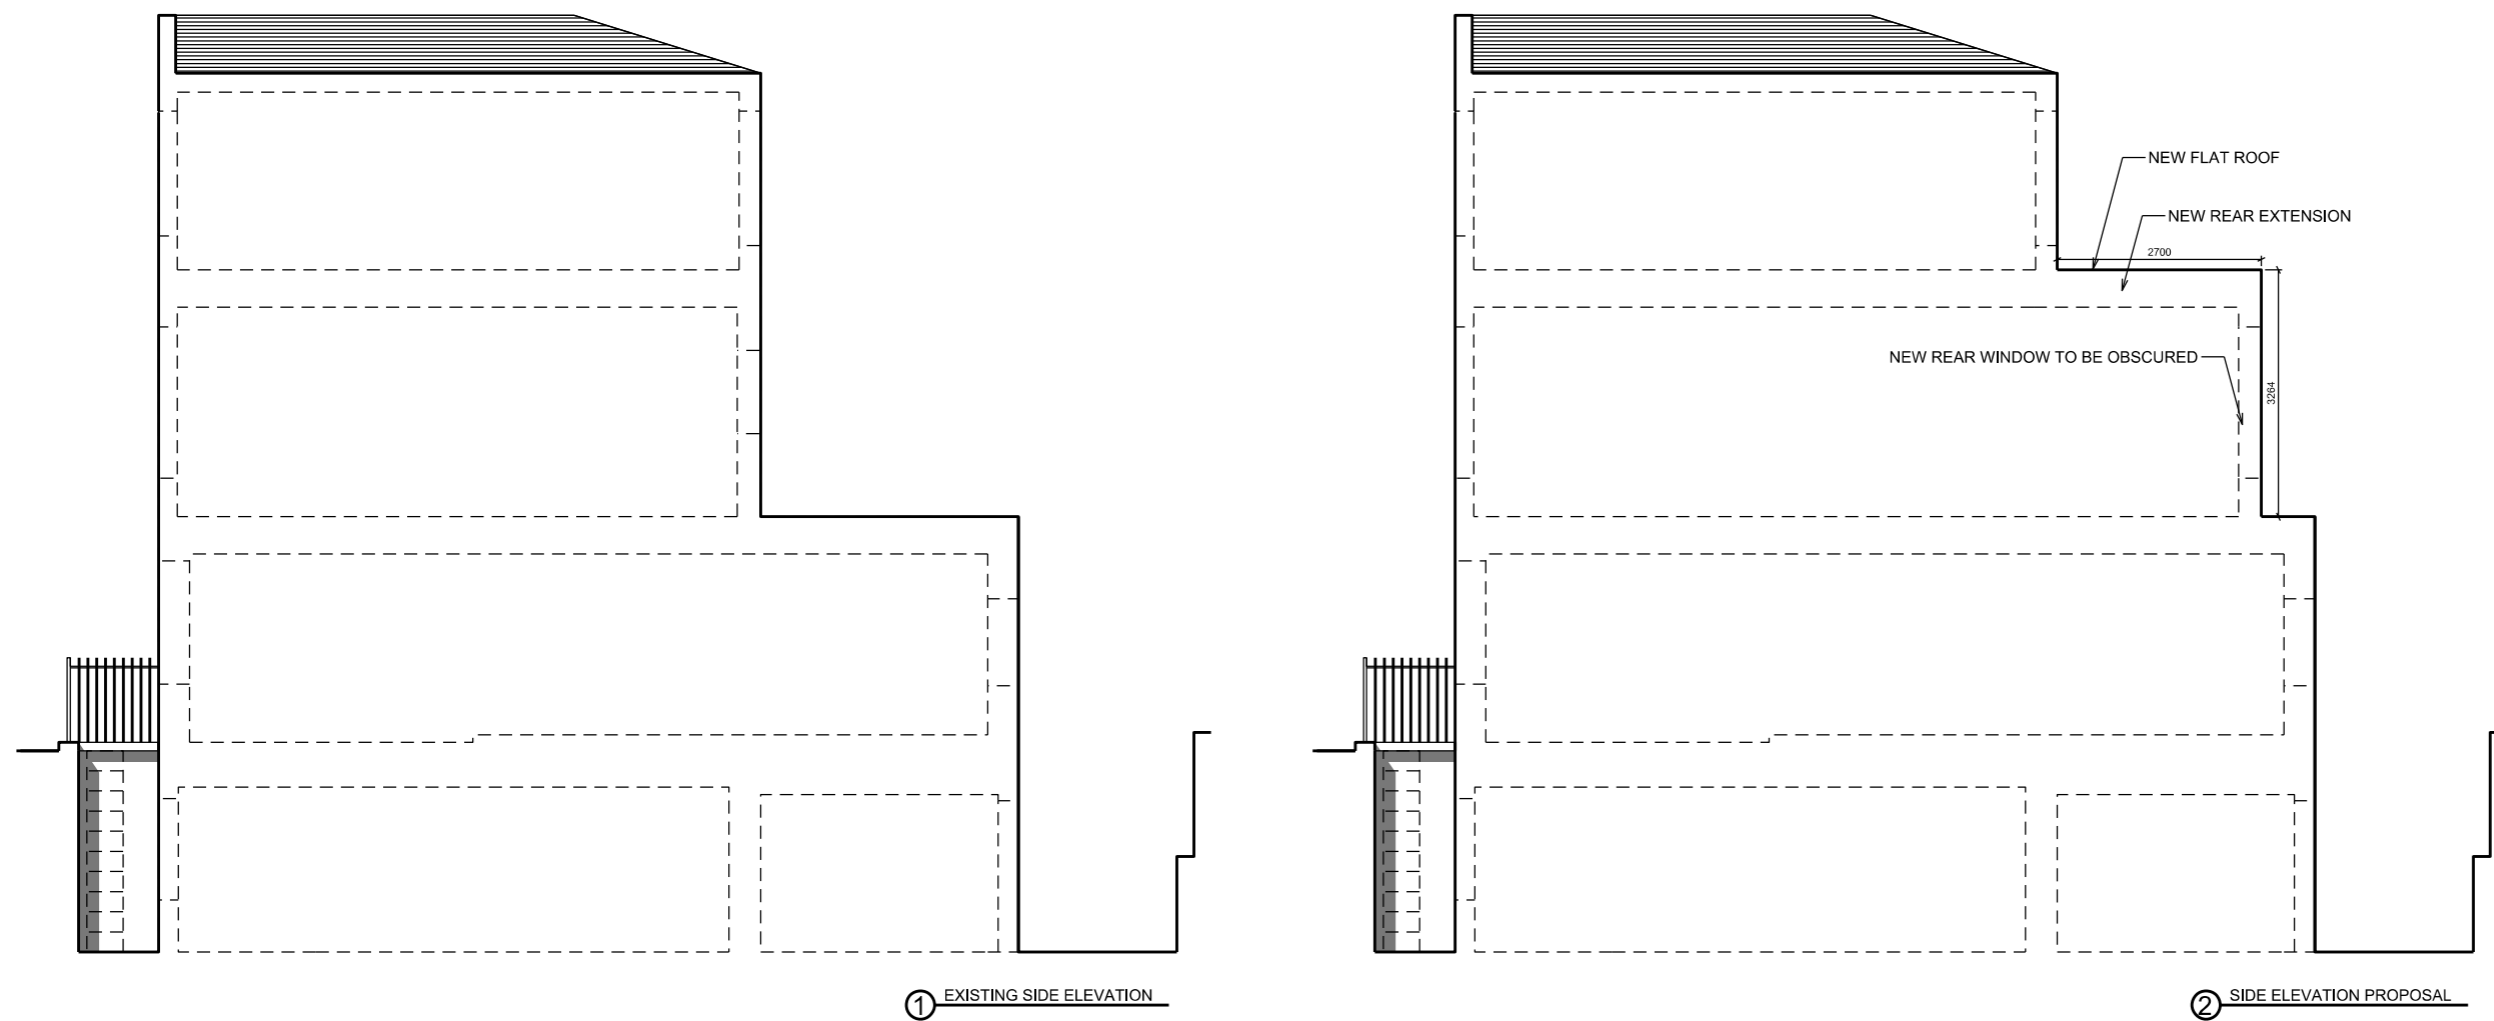

Rev	Date	Description	by	chk



**4D PLANNING™**  
www.GetMePlanning.com®

Client  
**Kyriacos Piccou**

Project  
**69 Torriano Av.  
London NW5 2SG**

Title  
**Existing / Demolition /  
Proposal Side Elevations**

Date	January 2016	/
Scale:	1:100 @ A3	
Drawing No.	A-77-00	Rev