


FELIXDB



12 Chichester Road  
 London NW6 5QN  
 t. 07966264656  
 felix@felixdb.co.uk  
 www.felixdb.co.uk

drawing no. FDB-65GA-A101  
 title: SITE PLAN  
 project: 65 GASCONY AVENUE, NW6 4ND  
 date: 12/07/2016 00:26:37  
 revision no.  
 drawn by: F.P  
 scale: 1:500@A3

do not scale from drawings,  
 dimensions to be checked on site

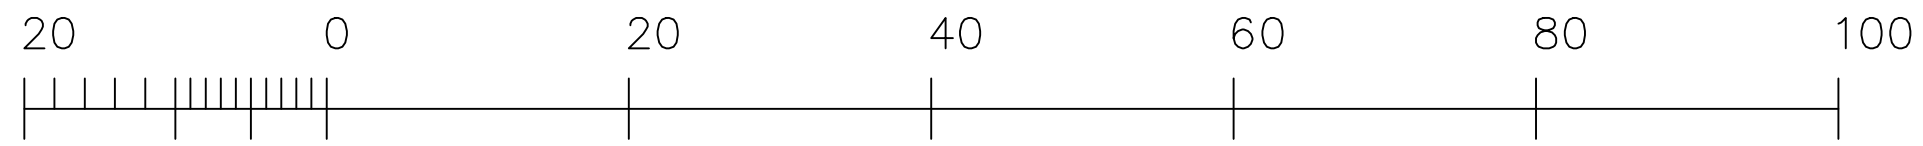

Metres

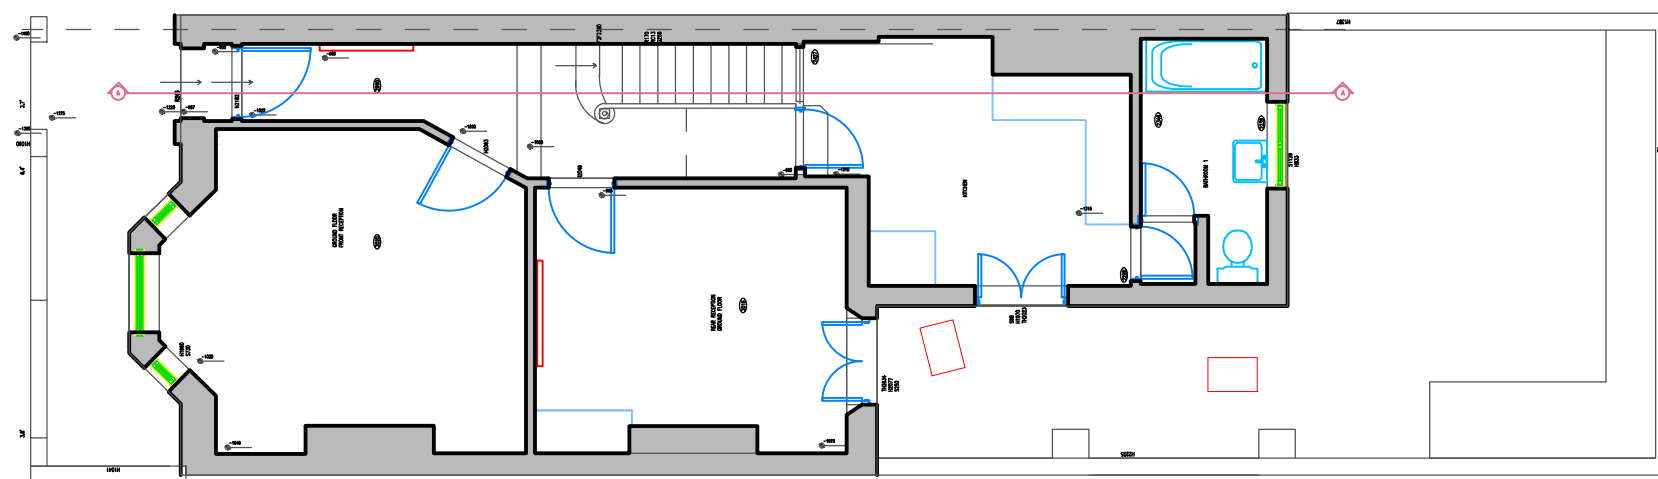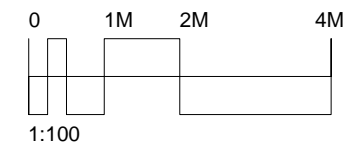

# FELIXDB




12 Chichester Road  
London NW6 5QN

t. 07966264656

felix@felixdb.co.uk

drawing no. FDB-65GA-A102A  
title: EXISTING GROUND FLOOR PLAN  
project: 65 GASCONY AVENUE, NW6 4ND  
date: 12/07/2016 00:26:41  
revision no.  
drawn by: F.P  
scale: 1:100@A3

do not scale from drawings,  
dimensions to be checked on site

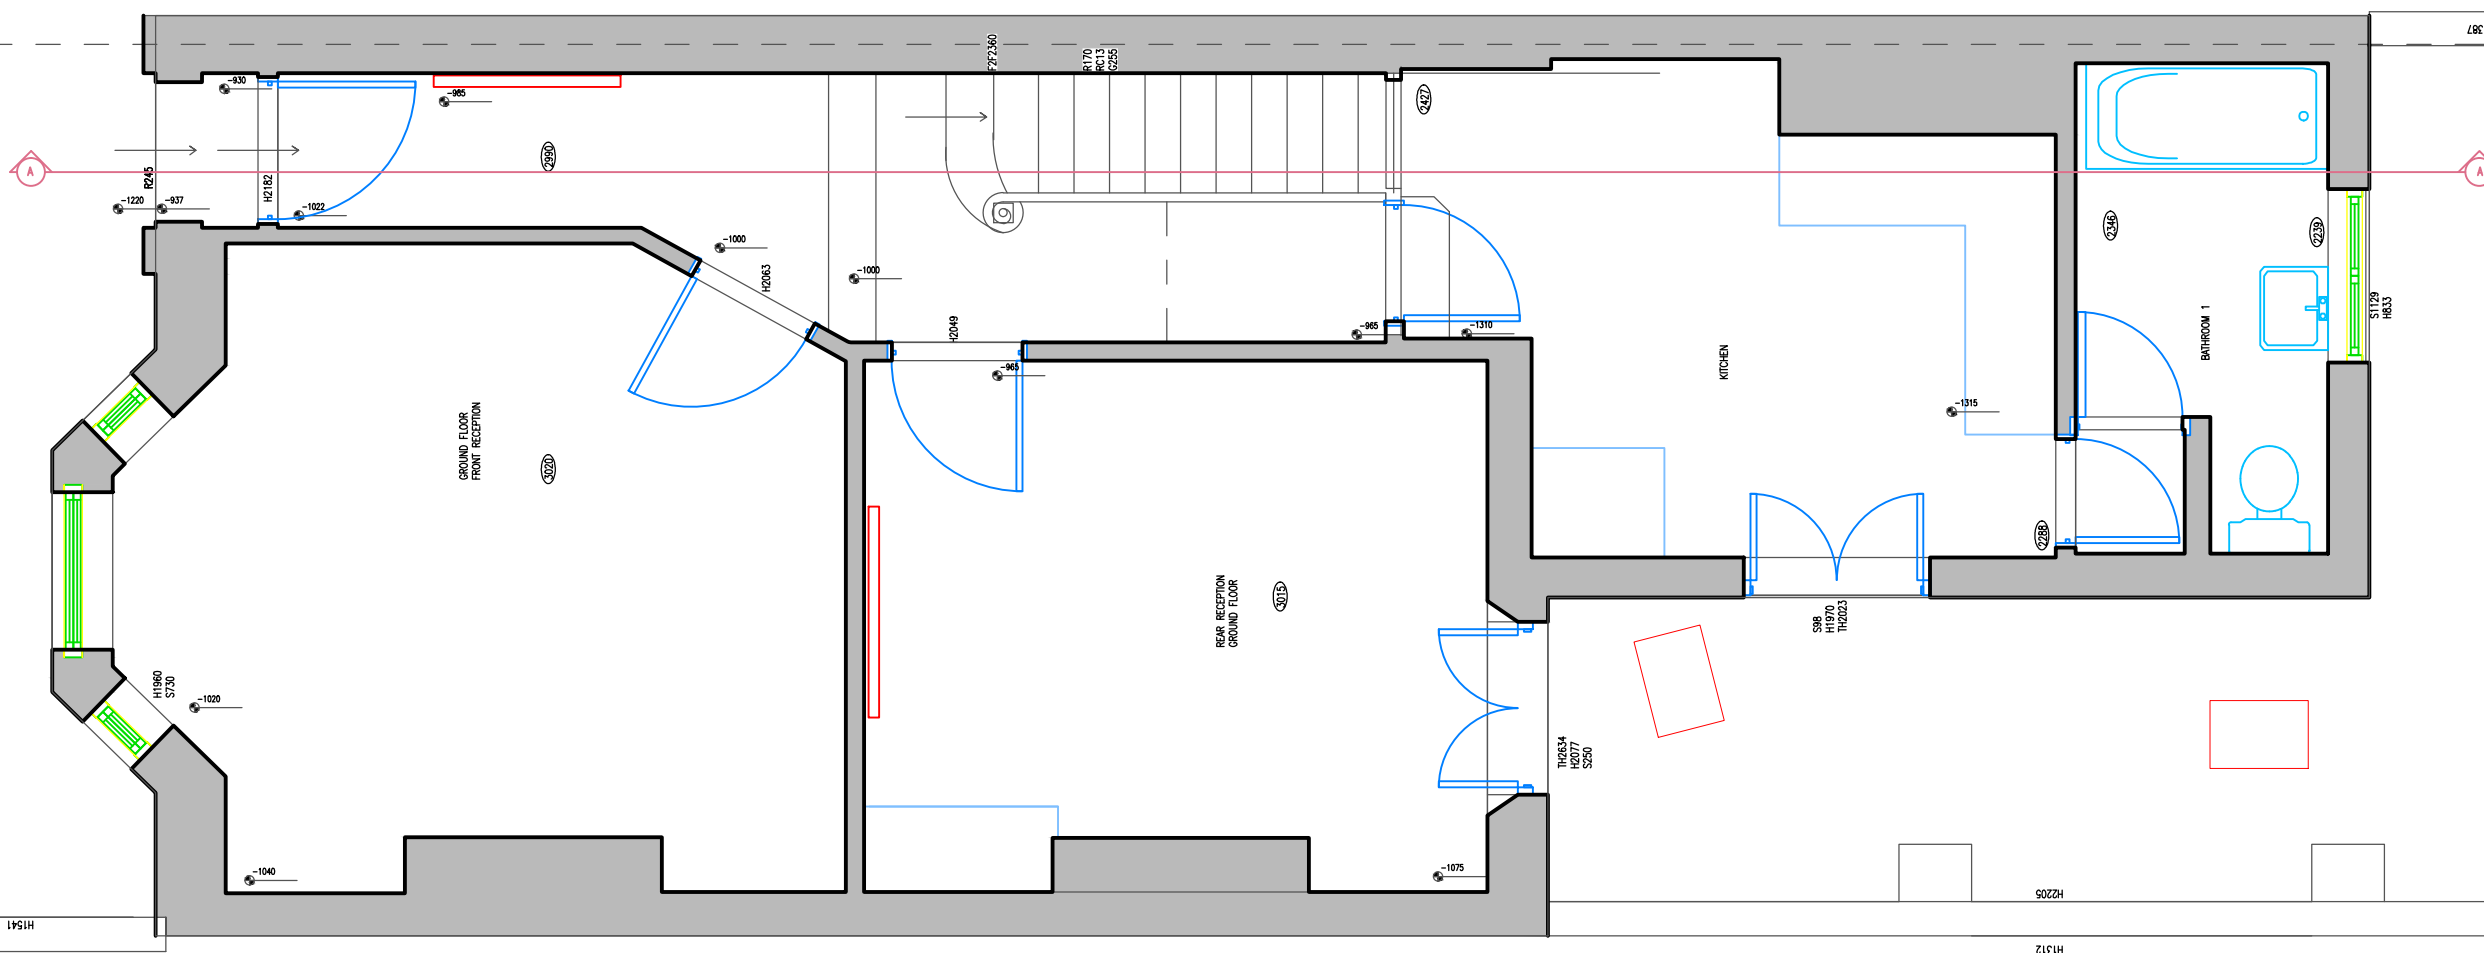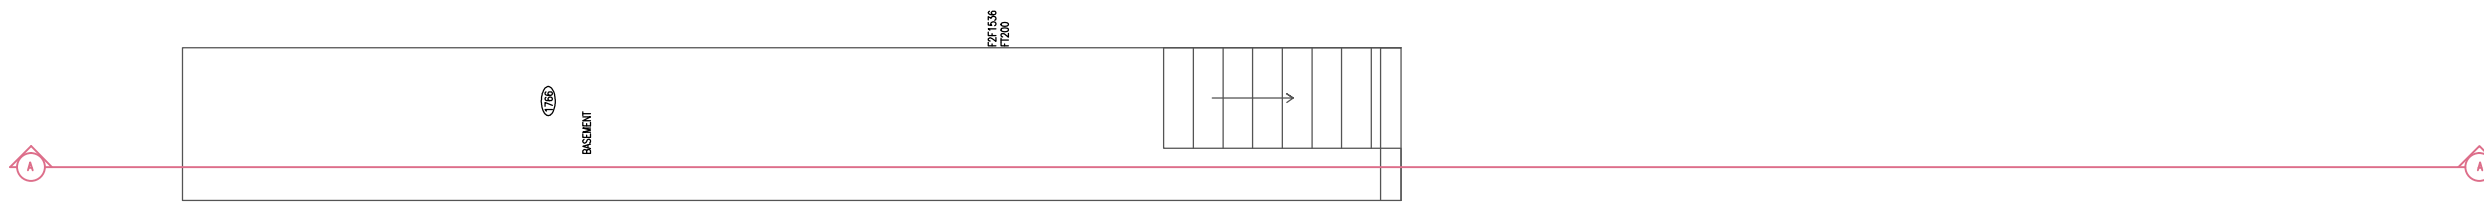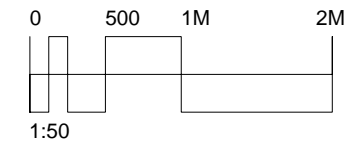

# FELIX DB



12 Chichester Road  
London NW6 5QN

t. 07966264656

felix@felixdb.co.uk

drawing no. FDB-65GA-A102  
 title: EXISTING GROUND FLOOR PLAN  
 project: 65 GASCONY AVENUE, NW6 4ND  
 date: 12/07/2016 00:26:44  
 revision no. F.P  
 drawn by: 1:50@A3  
 scale:

do not scale from drawings,  
dimensions to be checked on site

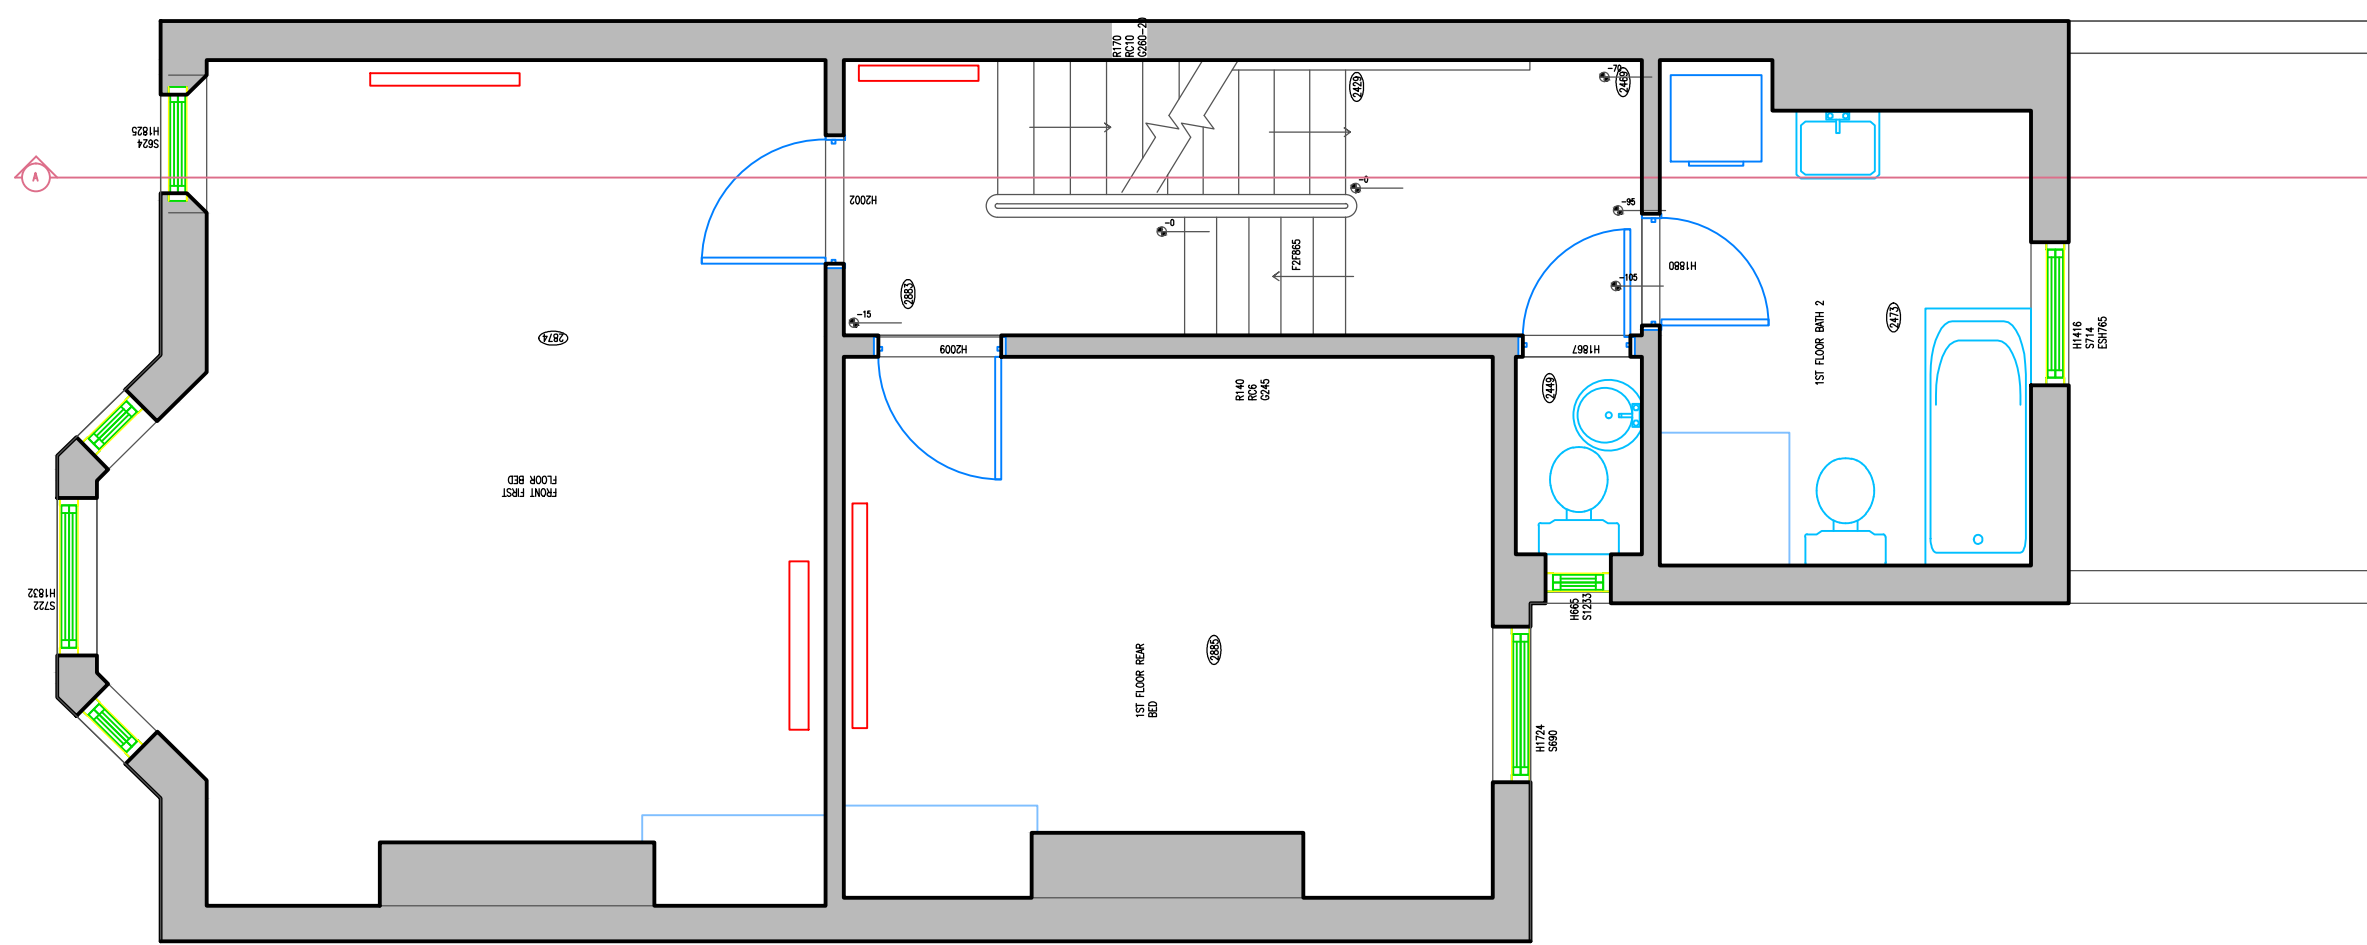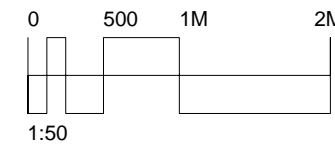

# FELIXDB


12 Chichester Road  
London NW6 5QN

t. 07966264656

felix@felixdb.co.uk

drawing no. FDB-65GA-A103  
 title: EXISTING 1ST FLOOR PLAN  
 project: 65 GASCONY AVENUE, NW6 4ND  
 date: 12/07/2016 00:26:46  
 revision no.  
 drawn by: F.P  
 scale: 1:50@A3

do not scale from drawings,  
dimensions to be checked on site

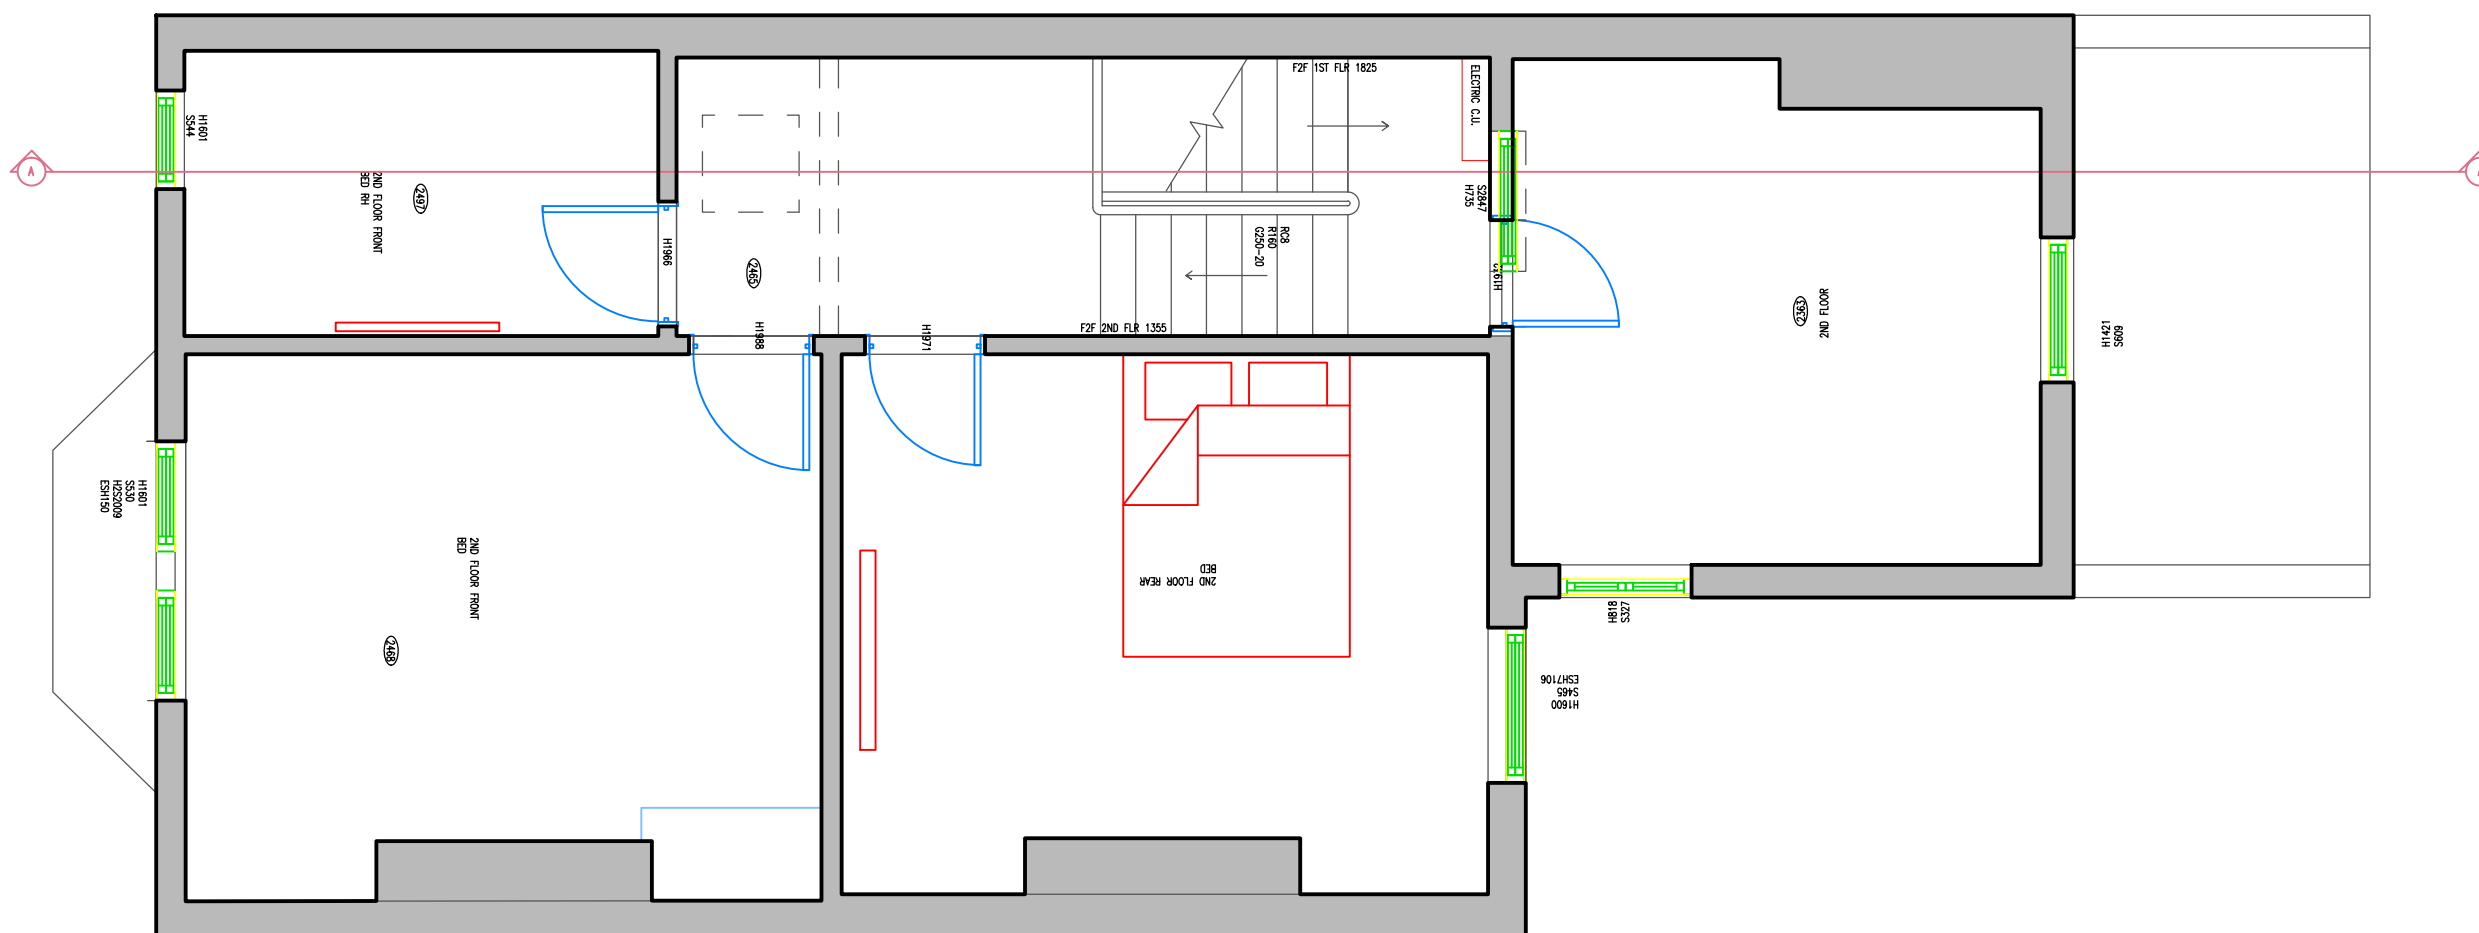

# FELIXDB



12 Chichester Road  
London NW6 5QN

t. 07966264656

felix@felixdb.co.uk

drawing no. FDB-65GA-A104  
title: EXISTING 2ND FLOOR PLAN  
project: 65 GASCONY AVENUE, NW6 4ND  
date: 12/07/2016 00:26:49  
revision no. F.P  
drawn by: 1:50@A3  
scale:

do not scale from drawings,  
dimensions to be checked on-site

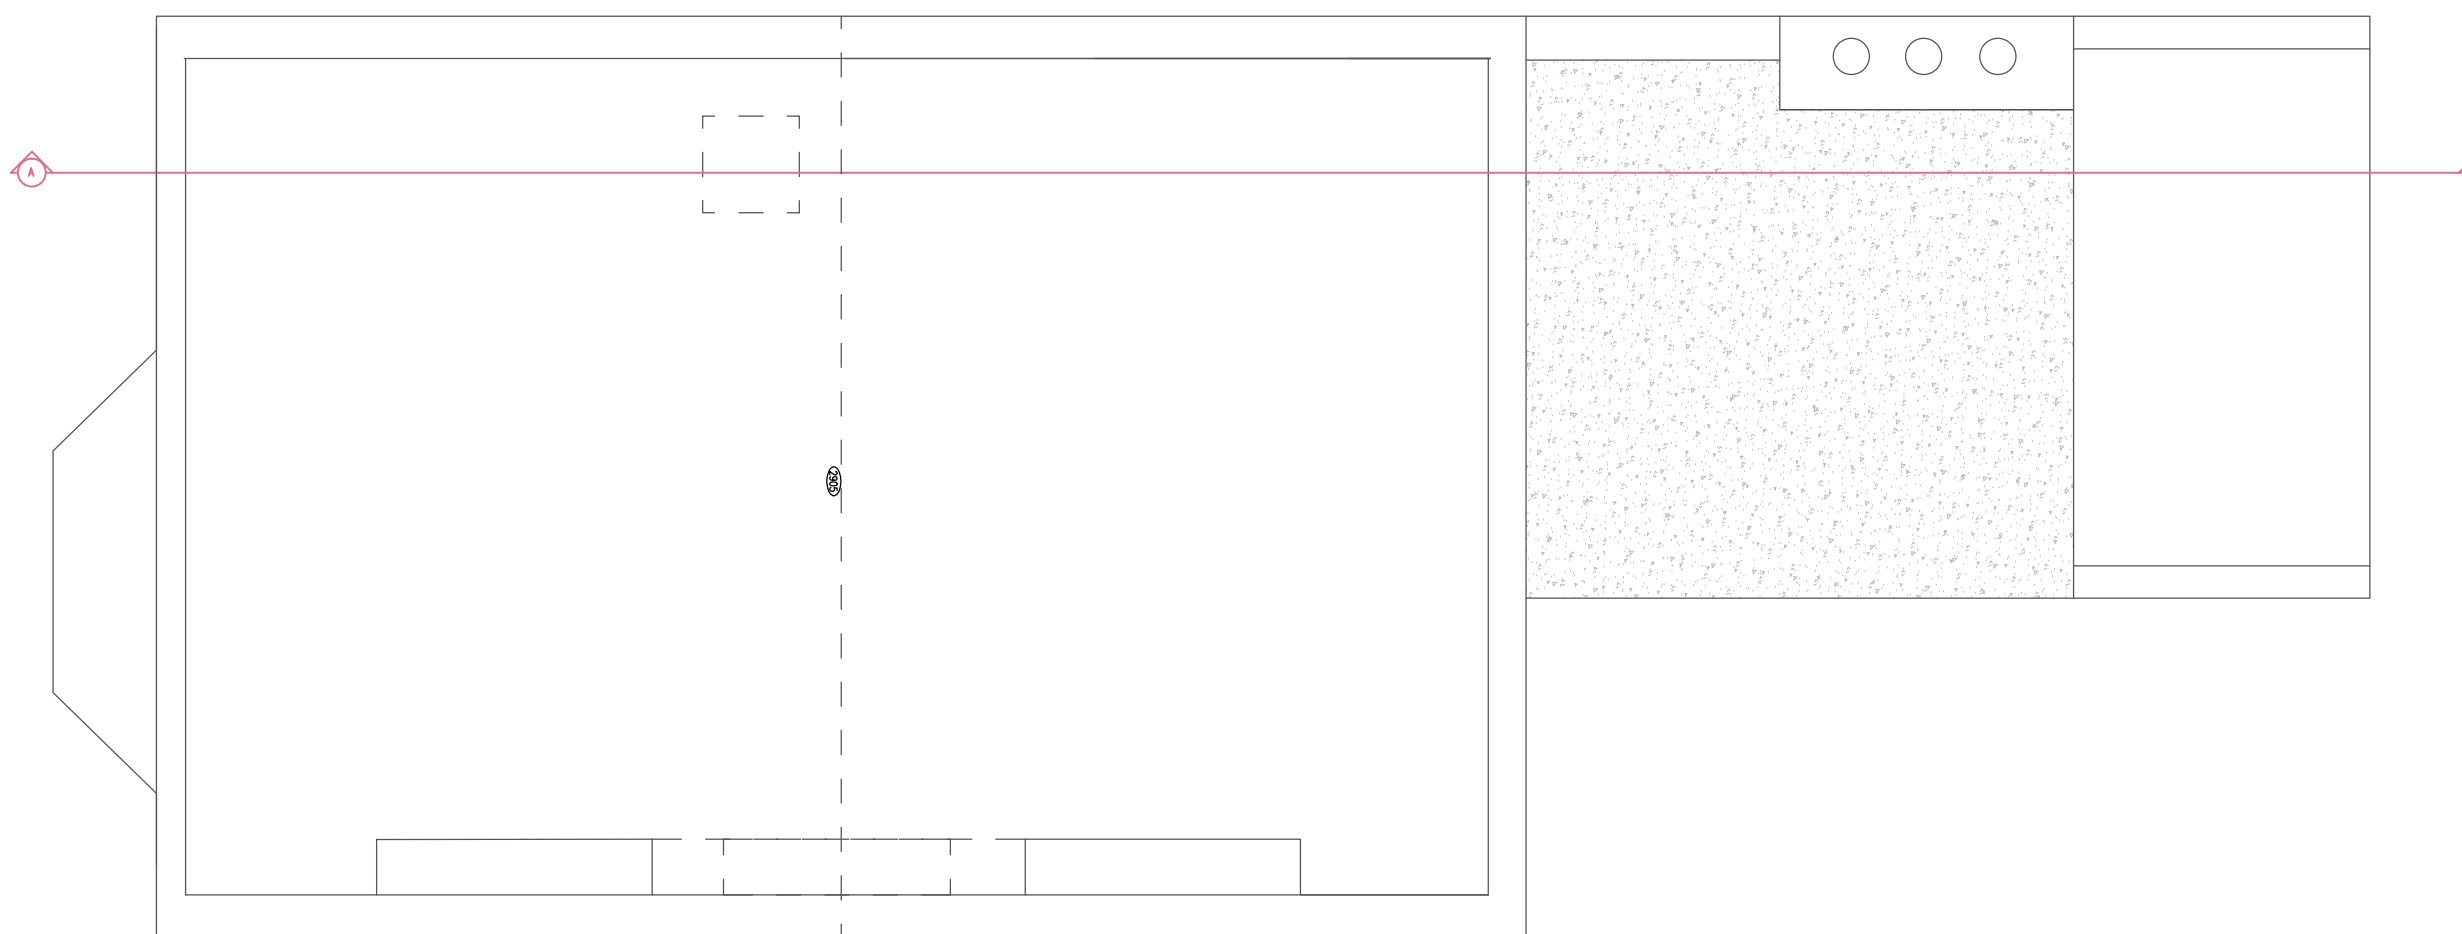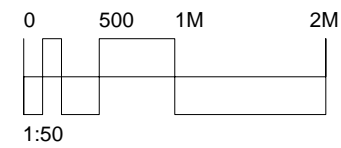



# FELIXDB

12 Chichester Road  
London NW6 5QN

t. 07966264656  
felix@felixdb.co.uk  
www.felixdb.co.uk

drawing no. FDB-65GA-A105  
title: EXISTING 2ND FLOOR PLAN  
project: 65 GASCONY AVENUE, NW6 4ND  
date: 12/07/2016 00:26:52  
revision no.  
drawn by: F.P  
scale: 1:50@A3

do not scale from drawings,  
dimensions to be checked on site

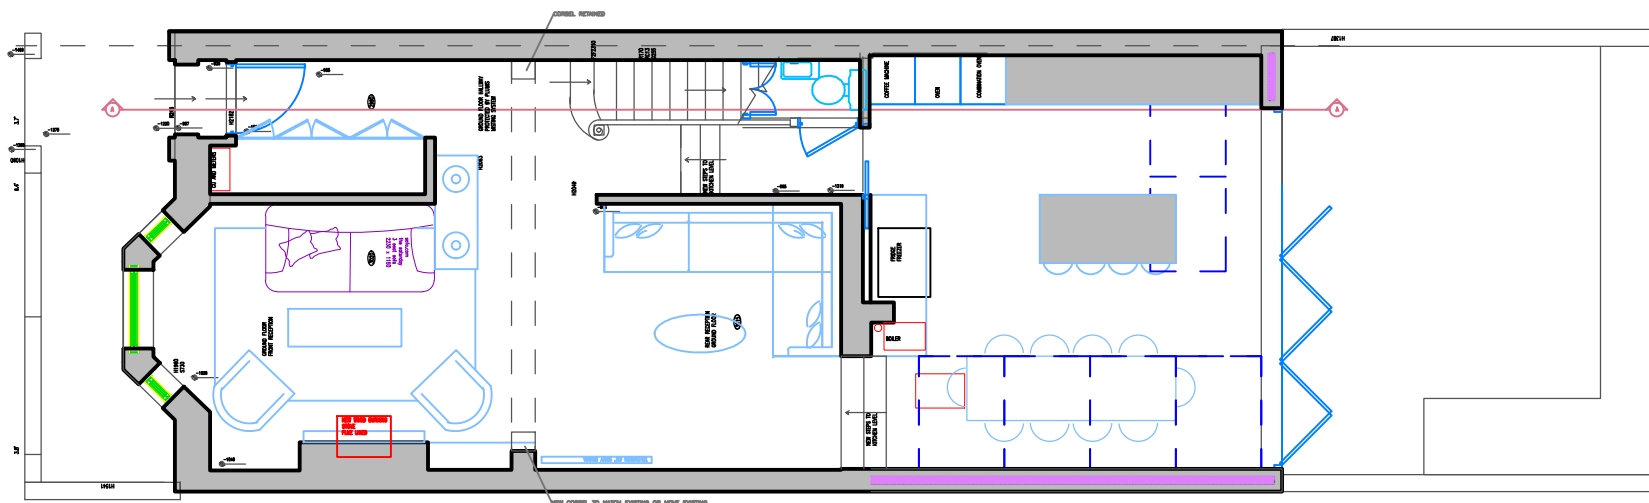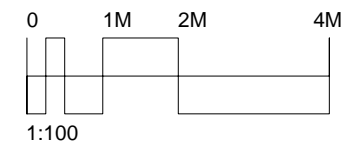

# FELIXDB



12 Chichester Road  
London NW6 5QN

t. 07966264656

felix@felixdb.co.uk

drawing no. FDB-65GA-A106A  
 title: PROPOSED GROUND PLAN  
 project: 65 GASCONY AVENUE, NW6 4ND  
 date: 12/07/2016 00:26:54  
 revision no.  
 drawn by: F.P  
 scale: 1:100@A3

do not scale from drawings,  
dimensions to be checked on site

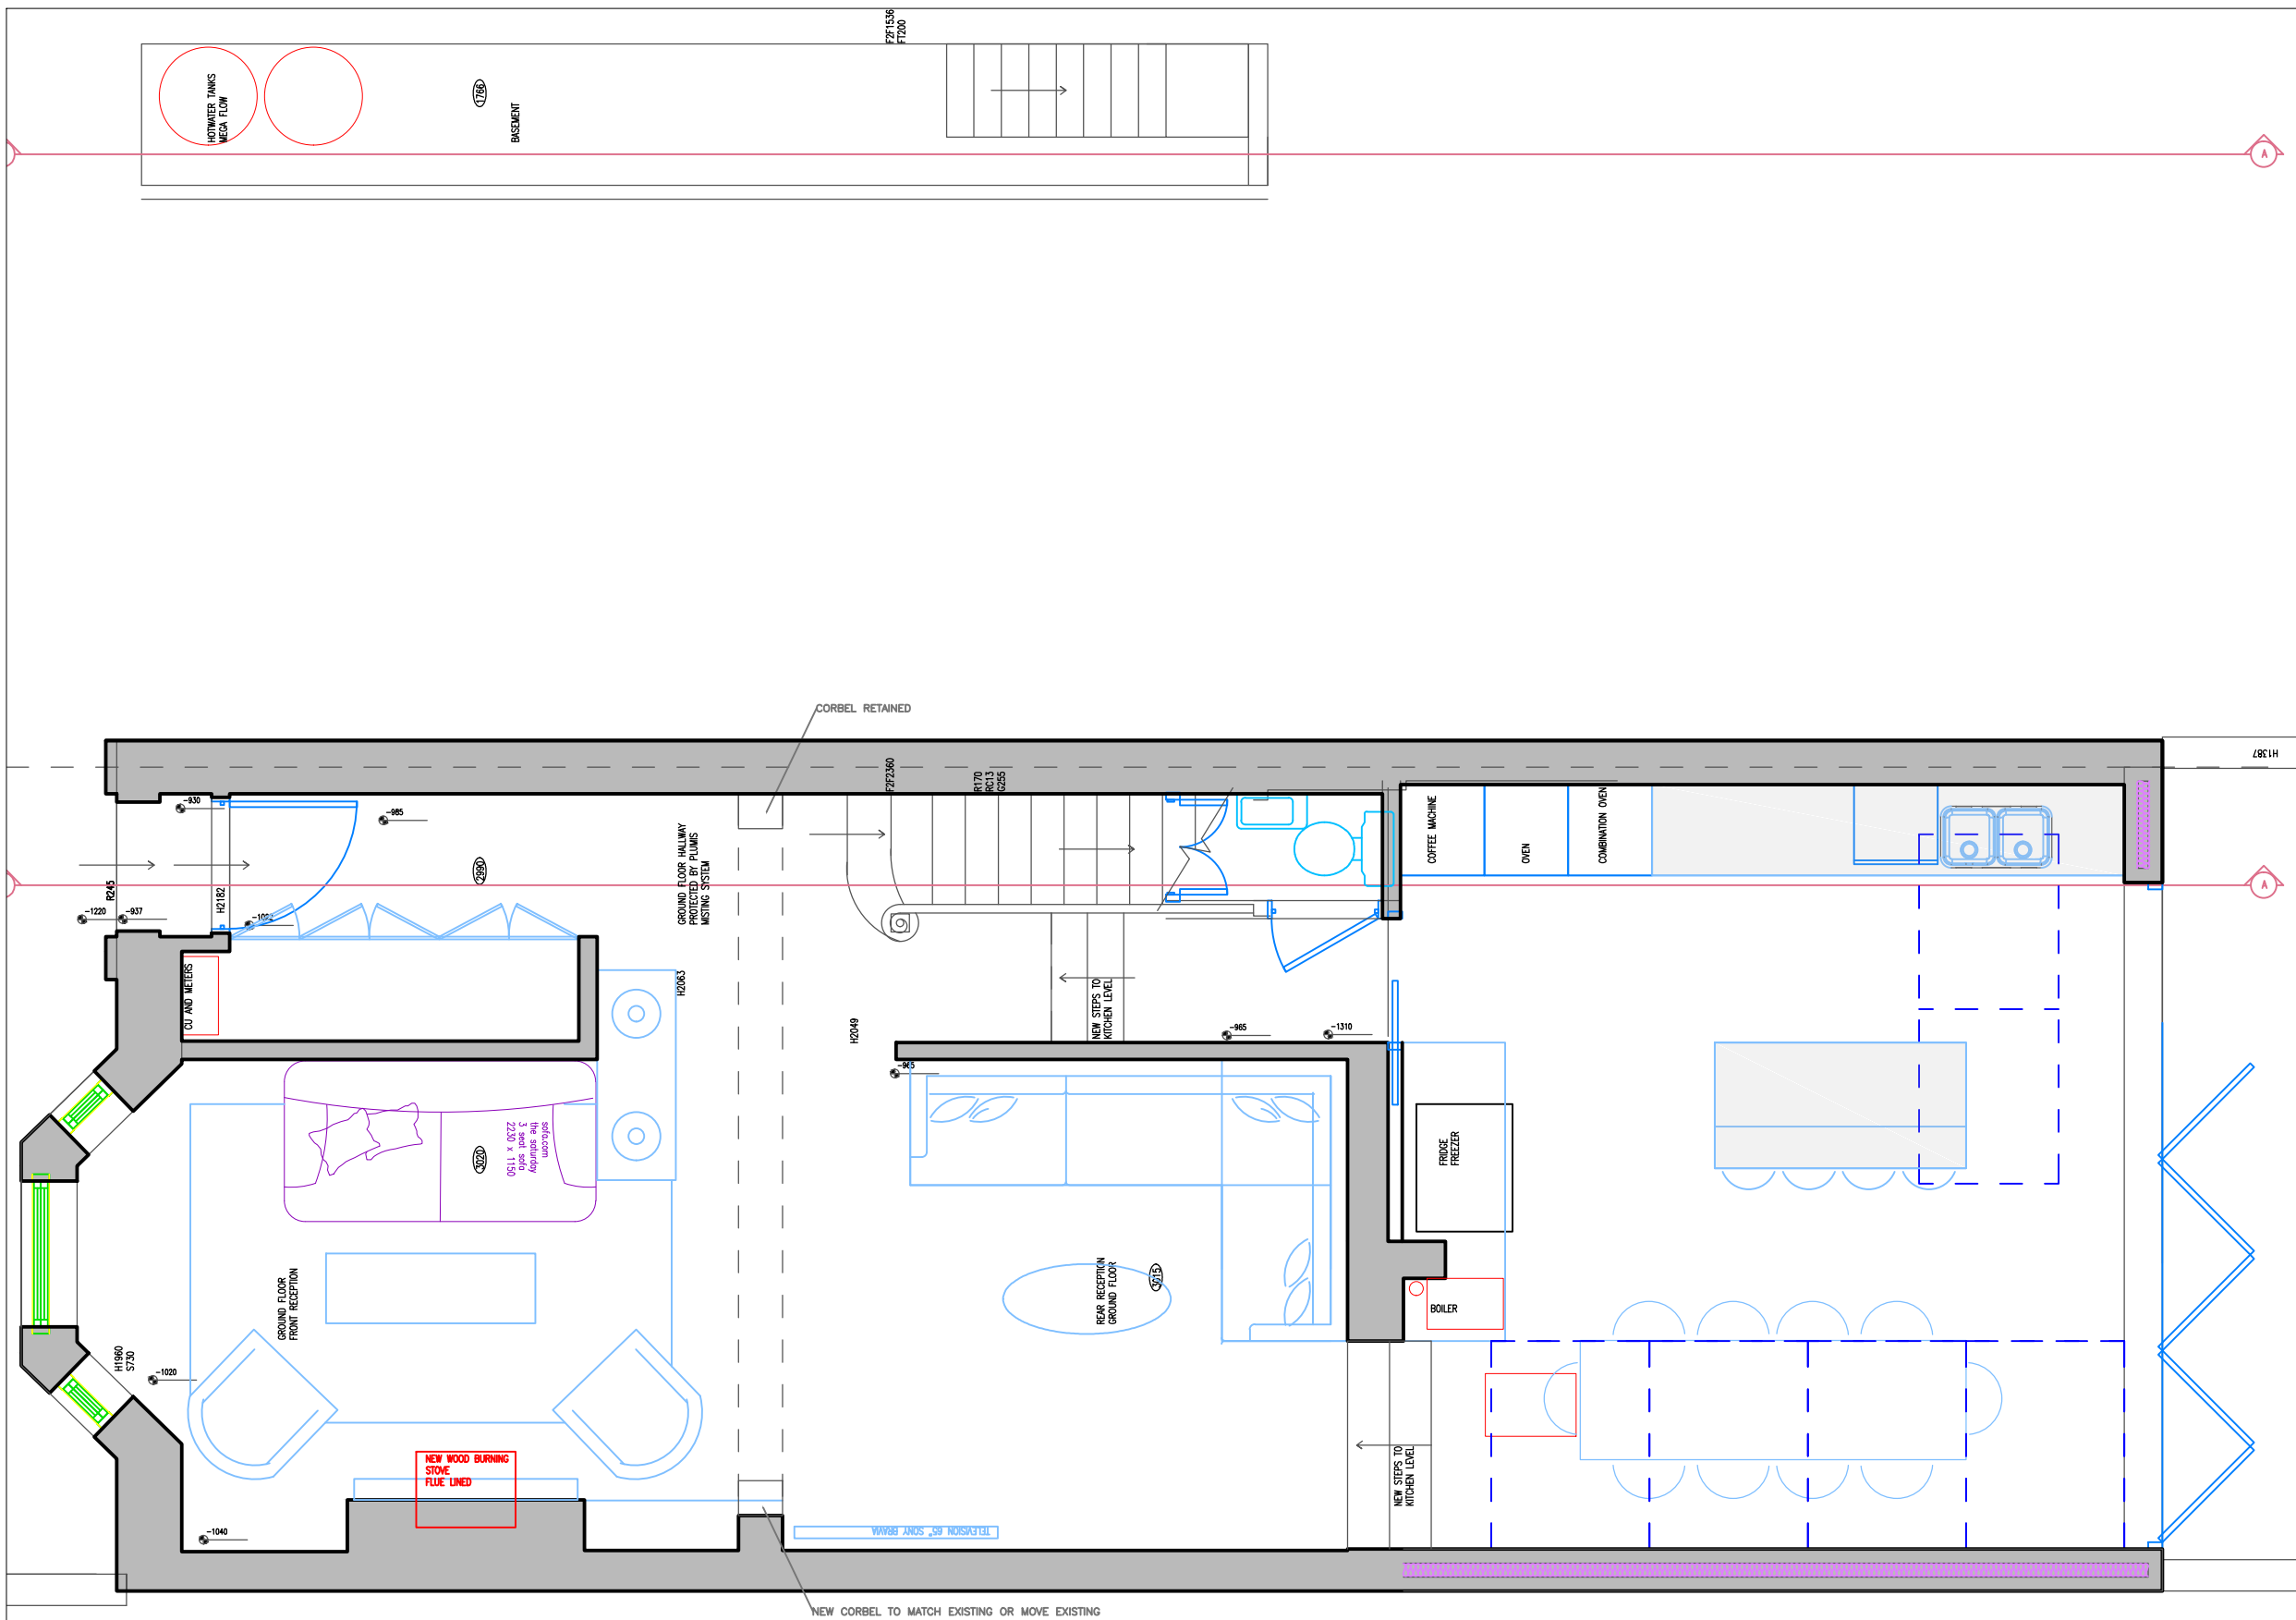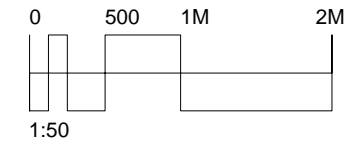



# FELIXDB

12 Chichester Road  
 London NW6 5QN  
 t. 07966264656  
 felix@felixdb.co.uk

drawing no. FDB-65GA-A106  
 title: PROPOSED GROUND PLAN  
 project: 65 GASCONY AVENUE, NW6 4ND  
 date: 12/07/2016 00:26:57  
 revision no.  
 drawn by: F.P  
 scale: 1:100@A3

do not scale from drawings,  
 dimensions to be checked on site



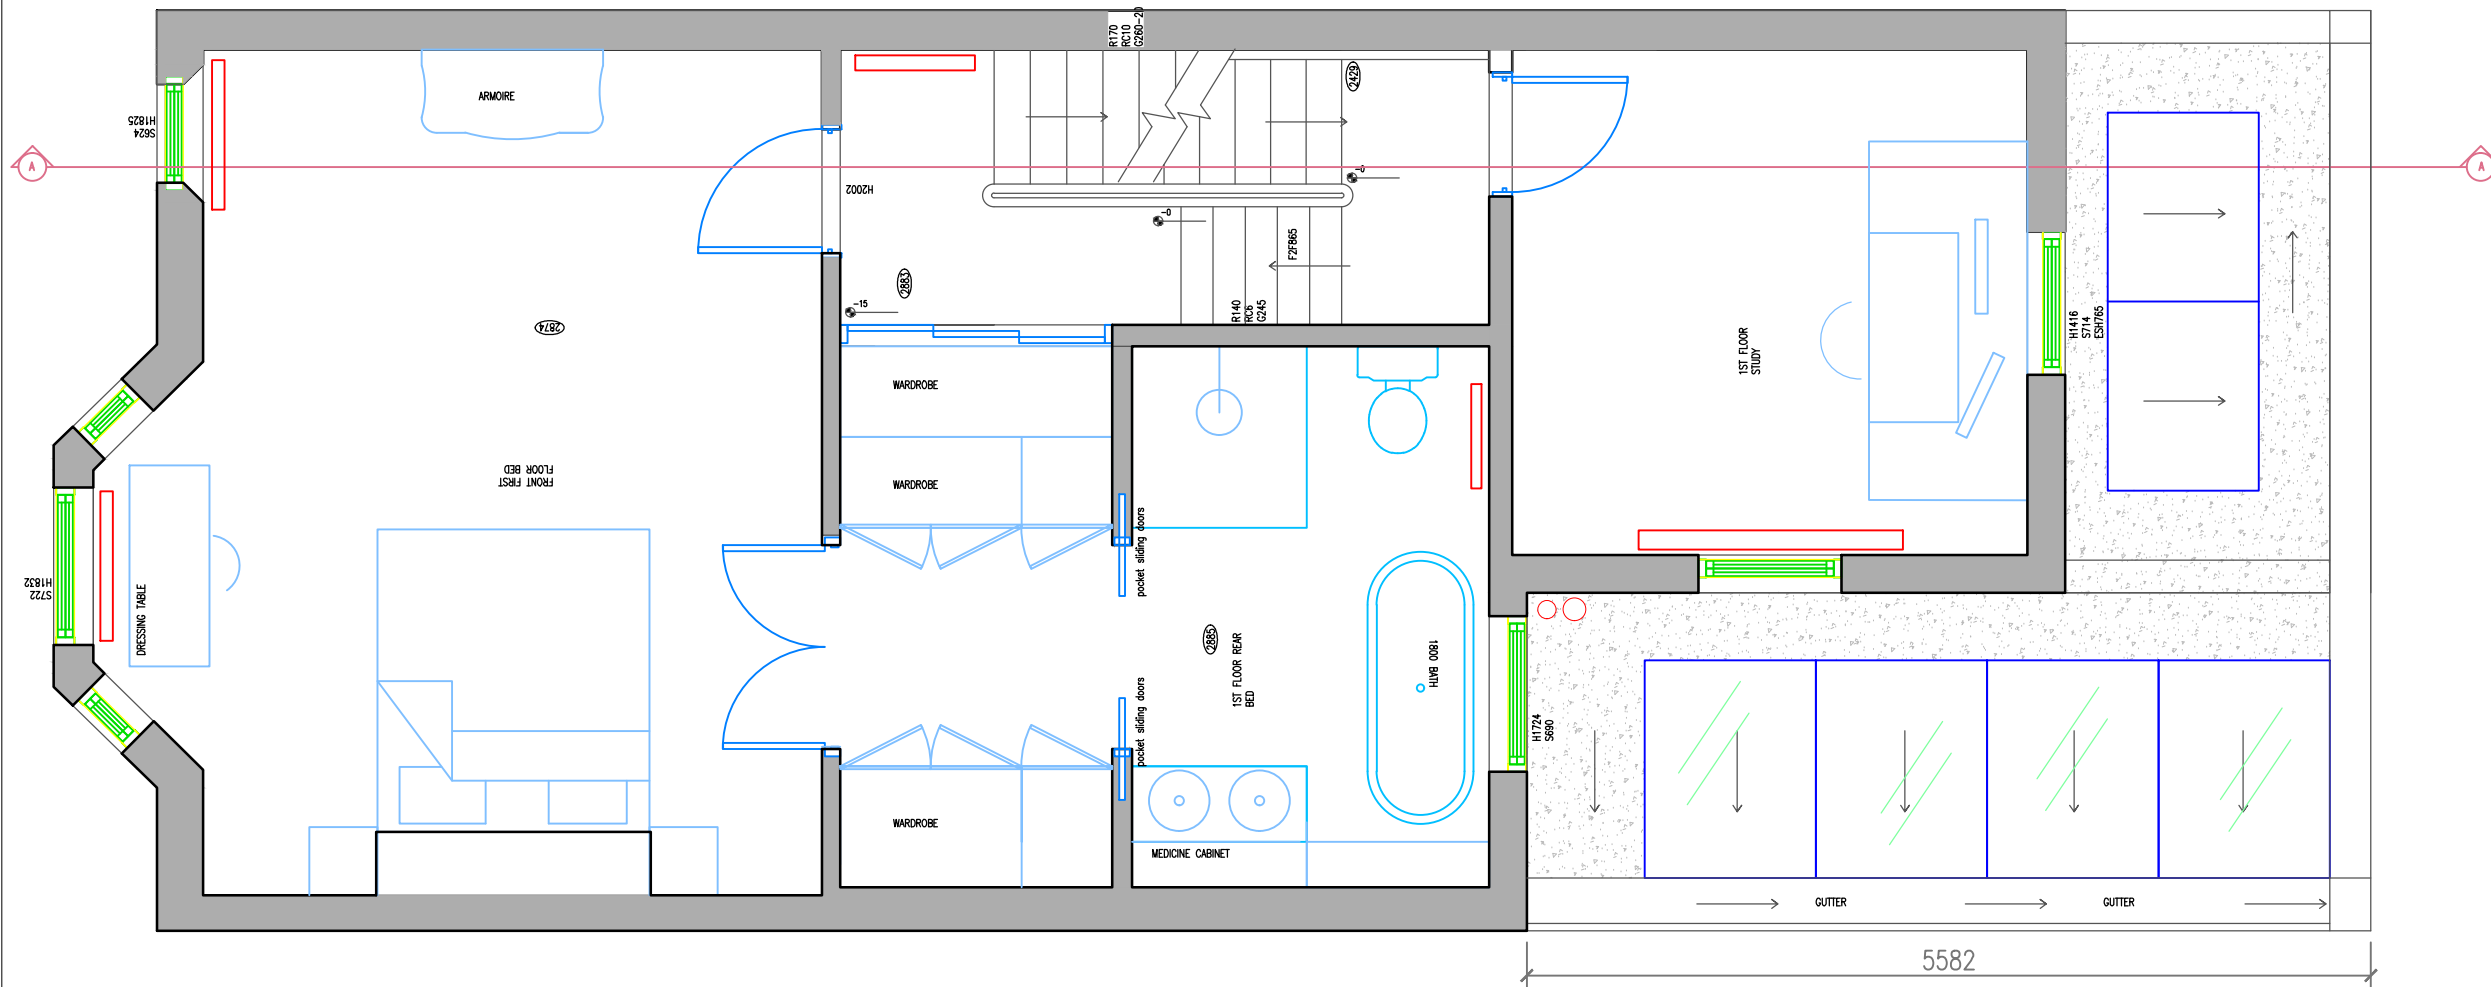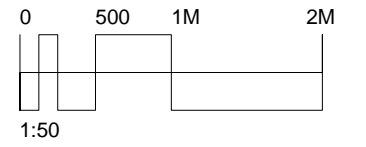

# FELIXDB

12 Chichester Road  
London NW6 5QN

t. 07966264656

felix@felixdb.co.uk

drawing no. FDB-65GA-A107

title: PROPOSED 1ST FLOOR PLAN

project: 65 GASCONY AVENUE, NW6 4ND


date: 12/07/2016 00:27:00

revision no.

drawn by: F.P

scale: 1:50@A3

do not scale from drawings,  
dimensions to be checked on site


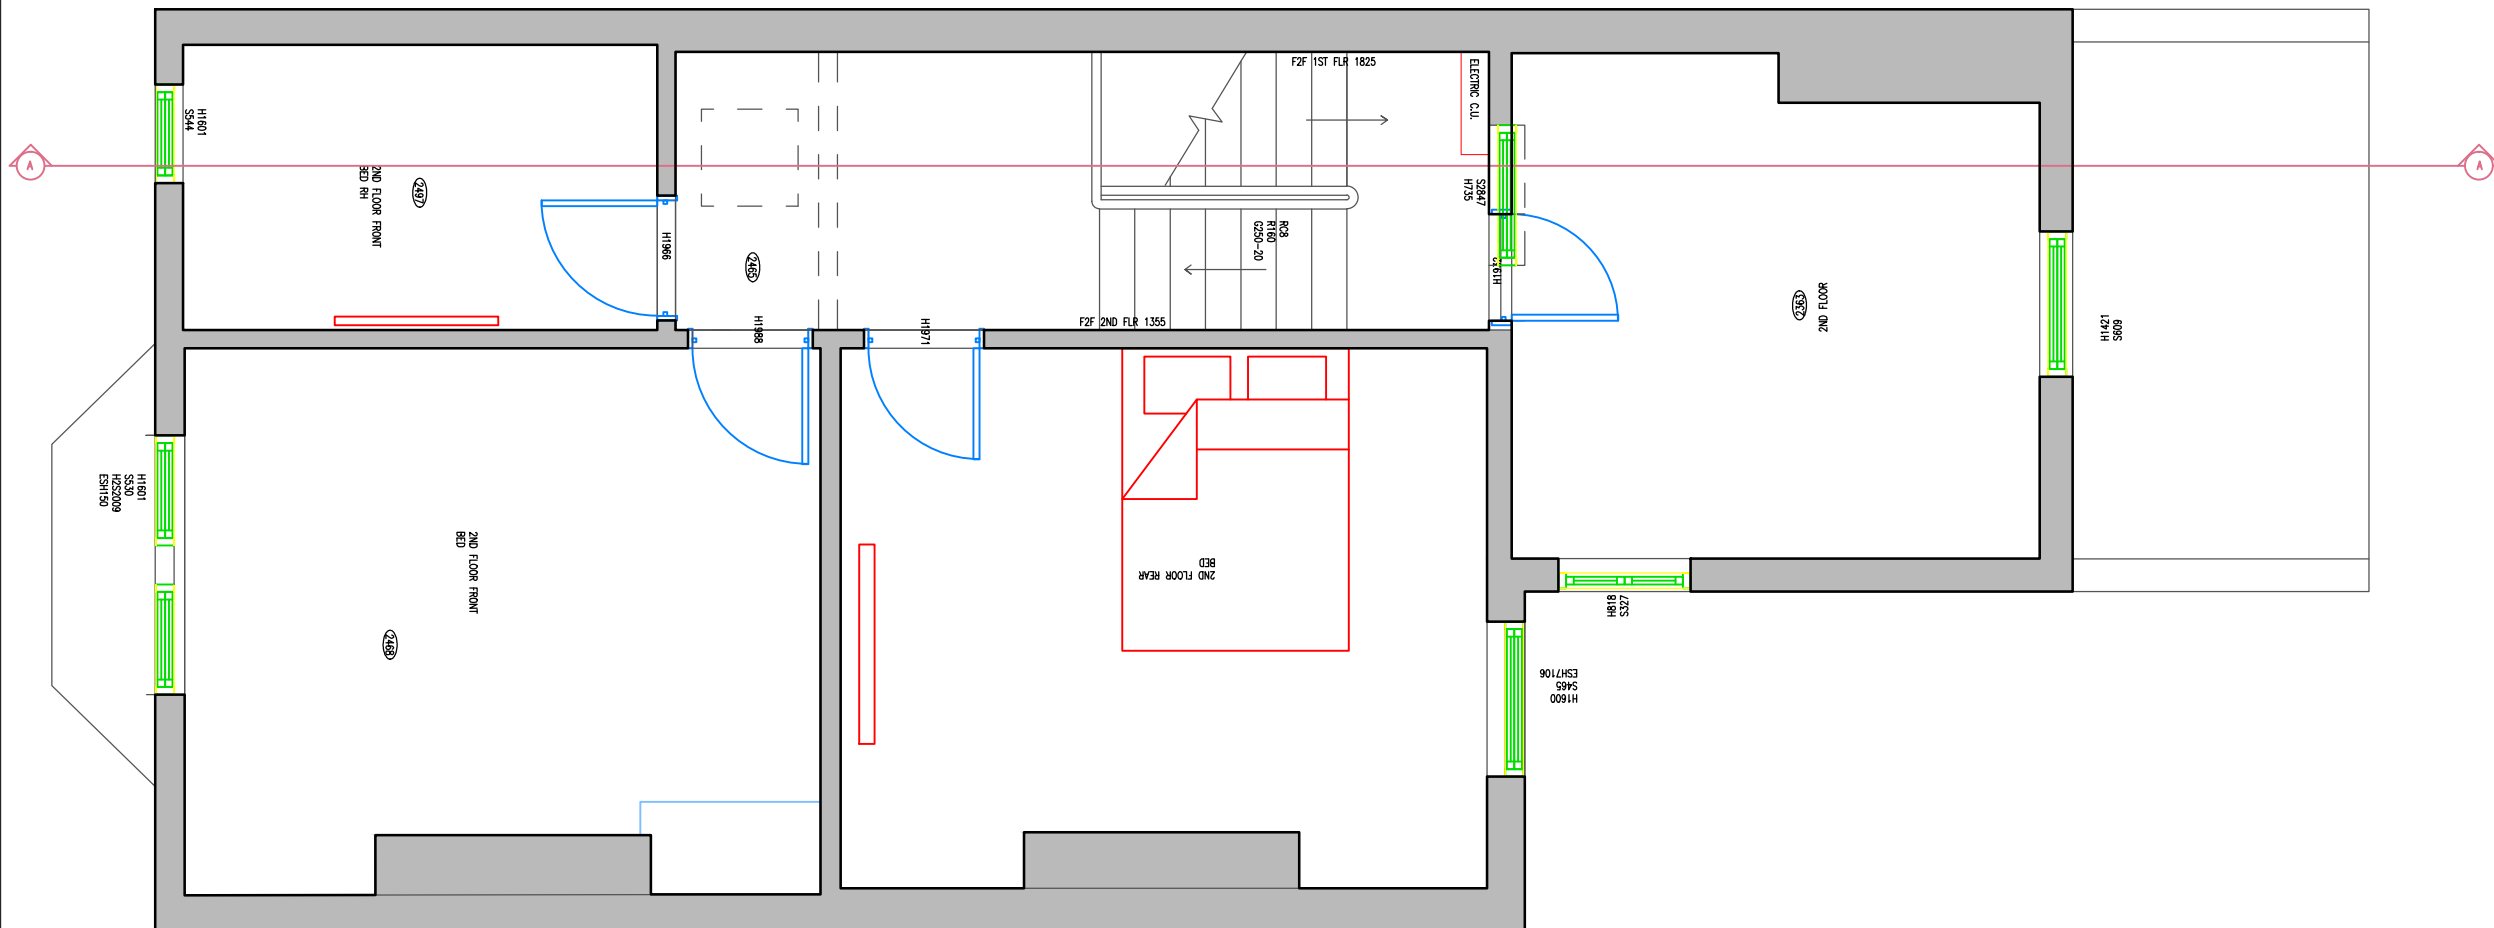


# FELIXDB

12 Chichester Road  
London NW6 5QN  
t. 07966264656  
felix@felixdb.co.uk

drawing no. FDB-65GA-A108  
title: PROPOSED 2ND FLOOR  
project: 65 GASCONY AVENUE, NW6 4ND  
date: 12/07/2016 00:27:03  
revision no. F.P  
drawn by: 1:50@A3  
scale:

do not scale from drawings,  
dimensions to be checked on site

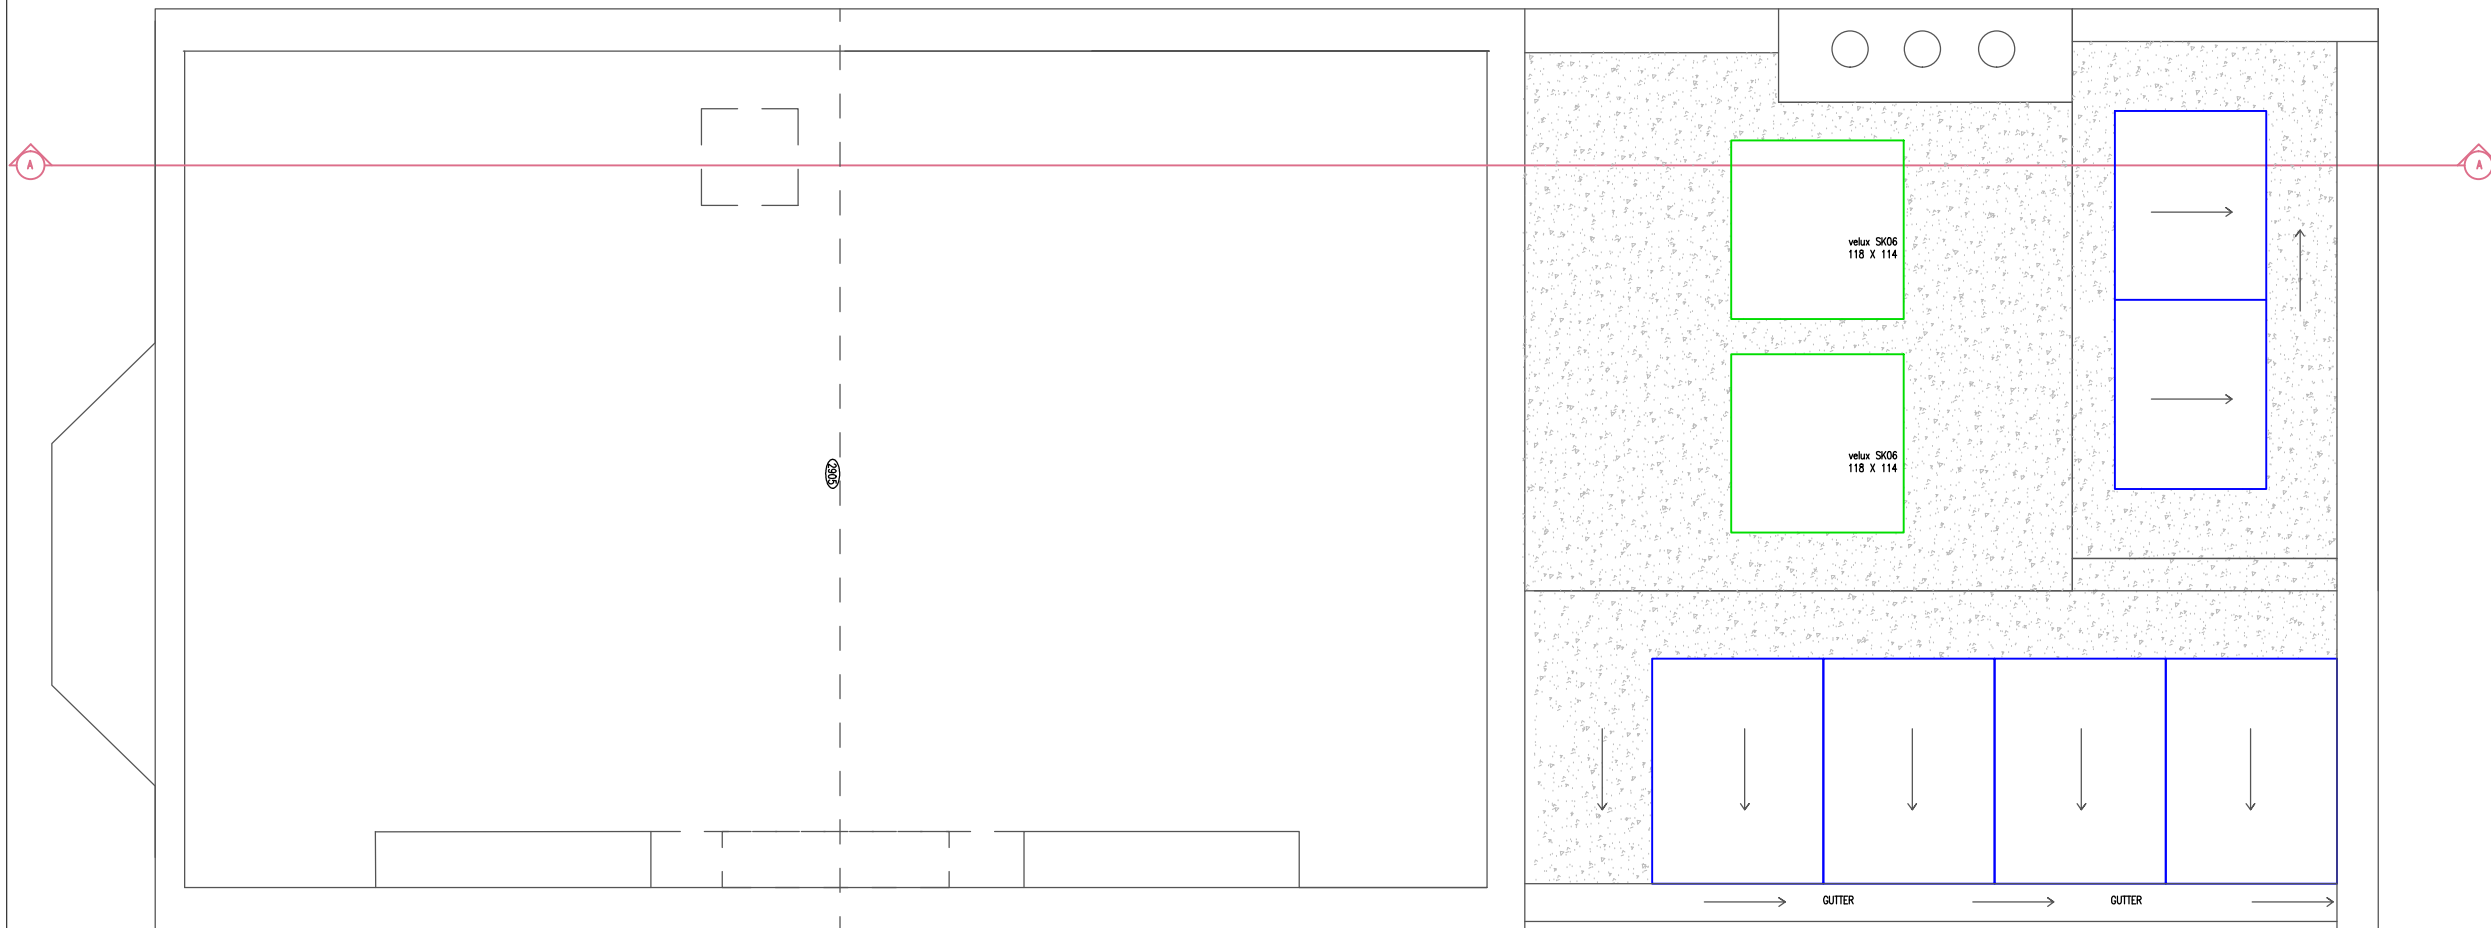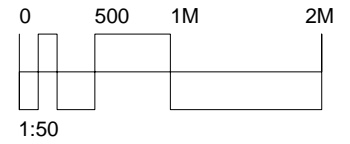

# FELIXDB

12 Chichester Road  
London NW6 5QN

t. 07966264656

[felix@felixdb.co.uk](mailto:felix@felixdb.co.uk)

drawing no. FDB-65GA-A109

title: PROPOSED ROOF PLAN

project: 65 GASCONY AVENUE, NW6 4ND


date: 12/07/2016 00:27:06

revision no. F.P

drawn by: 1:50@A3

scale:

do not scale from drawings,  
dimensions to be checked on site

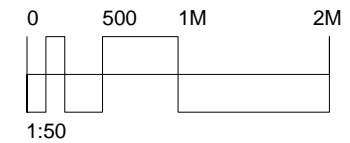

# FELIXDB

12 Chichester Road  
London NW6 5QN

t. 07966264656

[felix@felixdb.co.uk](mailto:felix@felixdb.co.uk)

drawing no. FDB-65GA-A201

title: EXISTING FRONT ELEVATION

project: 65 GASCONY AVENUE, NW6 4ND


date: 12/07/2016 00:27:08

revision no.

drawn by: F.P

scale: 1:50@A3

do not scale from drawings,  
dimensions to be checked on site

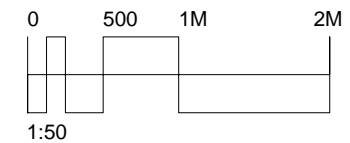

# FELIXDB

12 Chichester Road  
London NW6 5QN

t. 07966264656

[felix@felixdb.co.uk](mailto:felix@felixdb.co.uk)

drawing no. FDB-65GA-A202

title: EXISTING REAR ELEVATION

project: 65 GASCONY AVENUE, NW6 4ND


date: 12/07/2016 00:27:11

revision no.

drawn by: F.P

scale: 1:50@A3

do not scale from drawings,  
dimensions to be checked on site

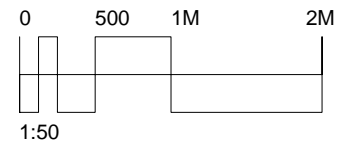

# FELIXDB

12 Chichester Road  
London NW6 5QN

t. 07966264656

[felix@felixdb.co.uk](mailto:felix@felixdb.co.uk)

drawing no. FDB-65GA-A204

title: PROPOSED FRONT ELEVATION

project: 65 GASCONY AVENUE, NW6 4ND



date: 12/07/2016 00:27:14

revision no.

drawn by: F.P

scale: 1:50@A3

do not scale from drawings,  
dimensions to be checked on site

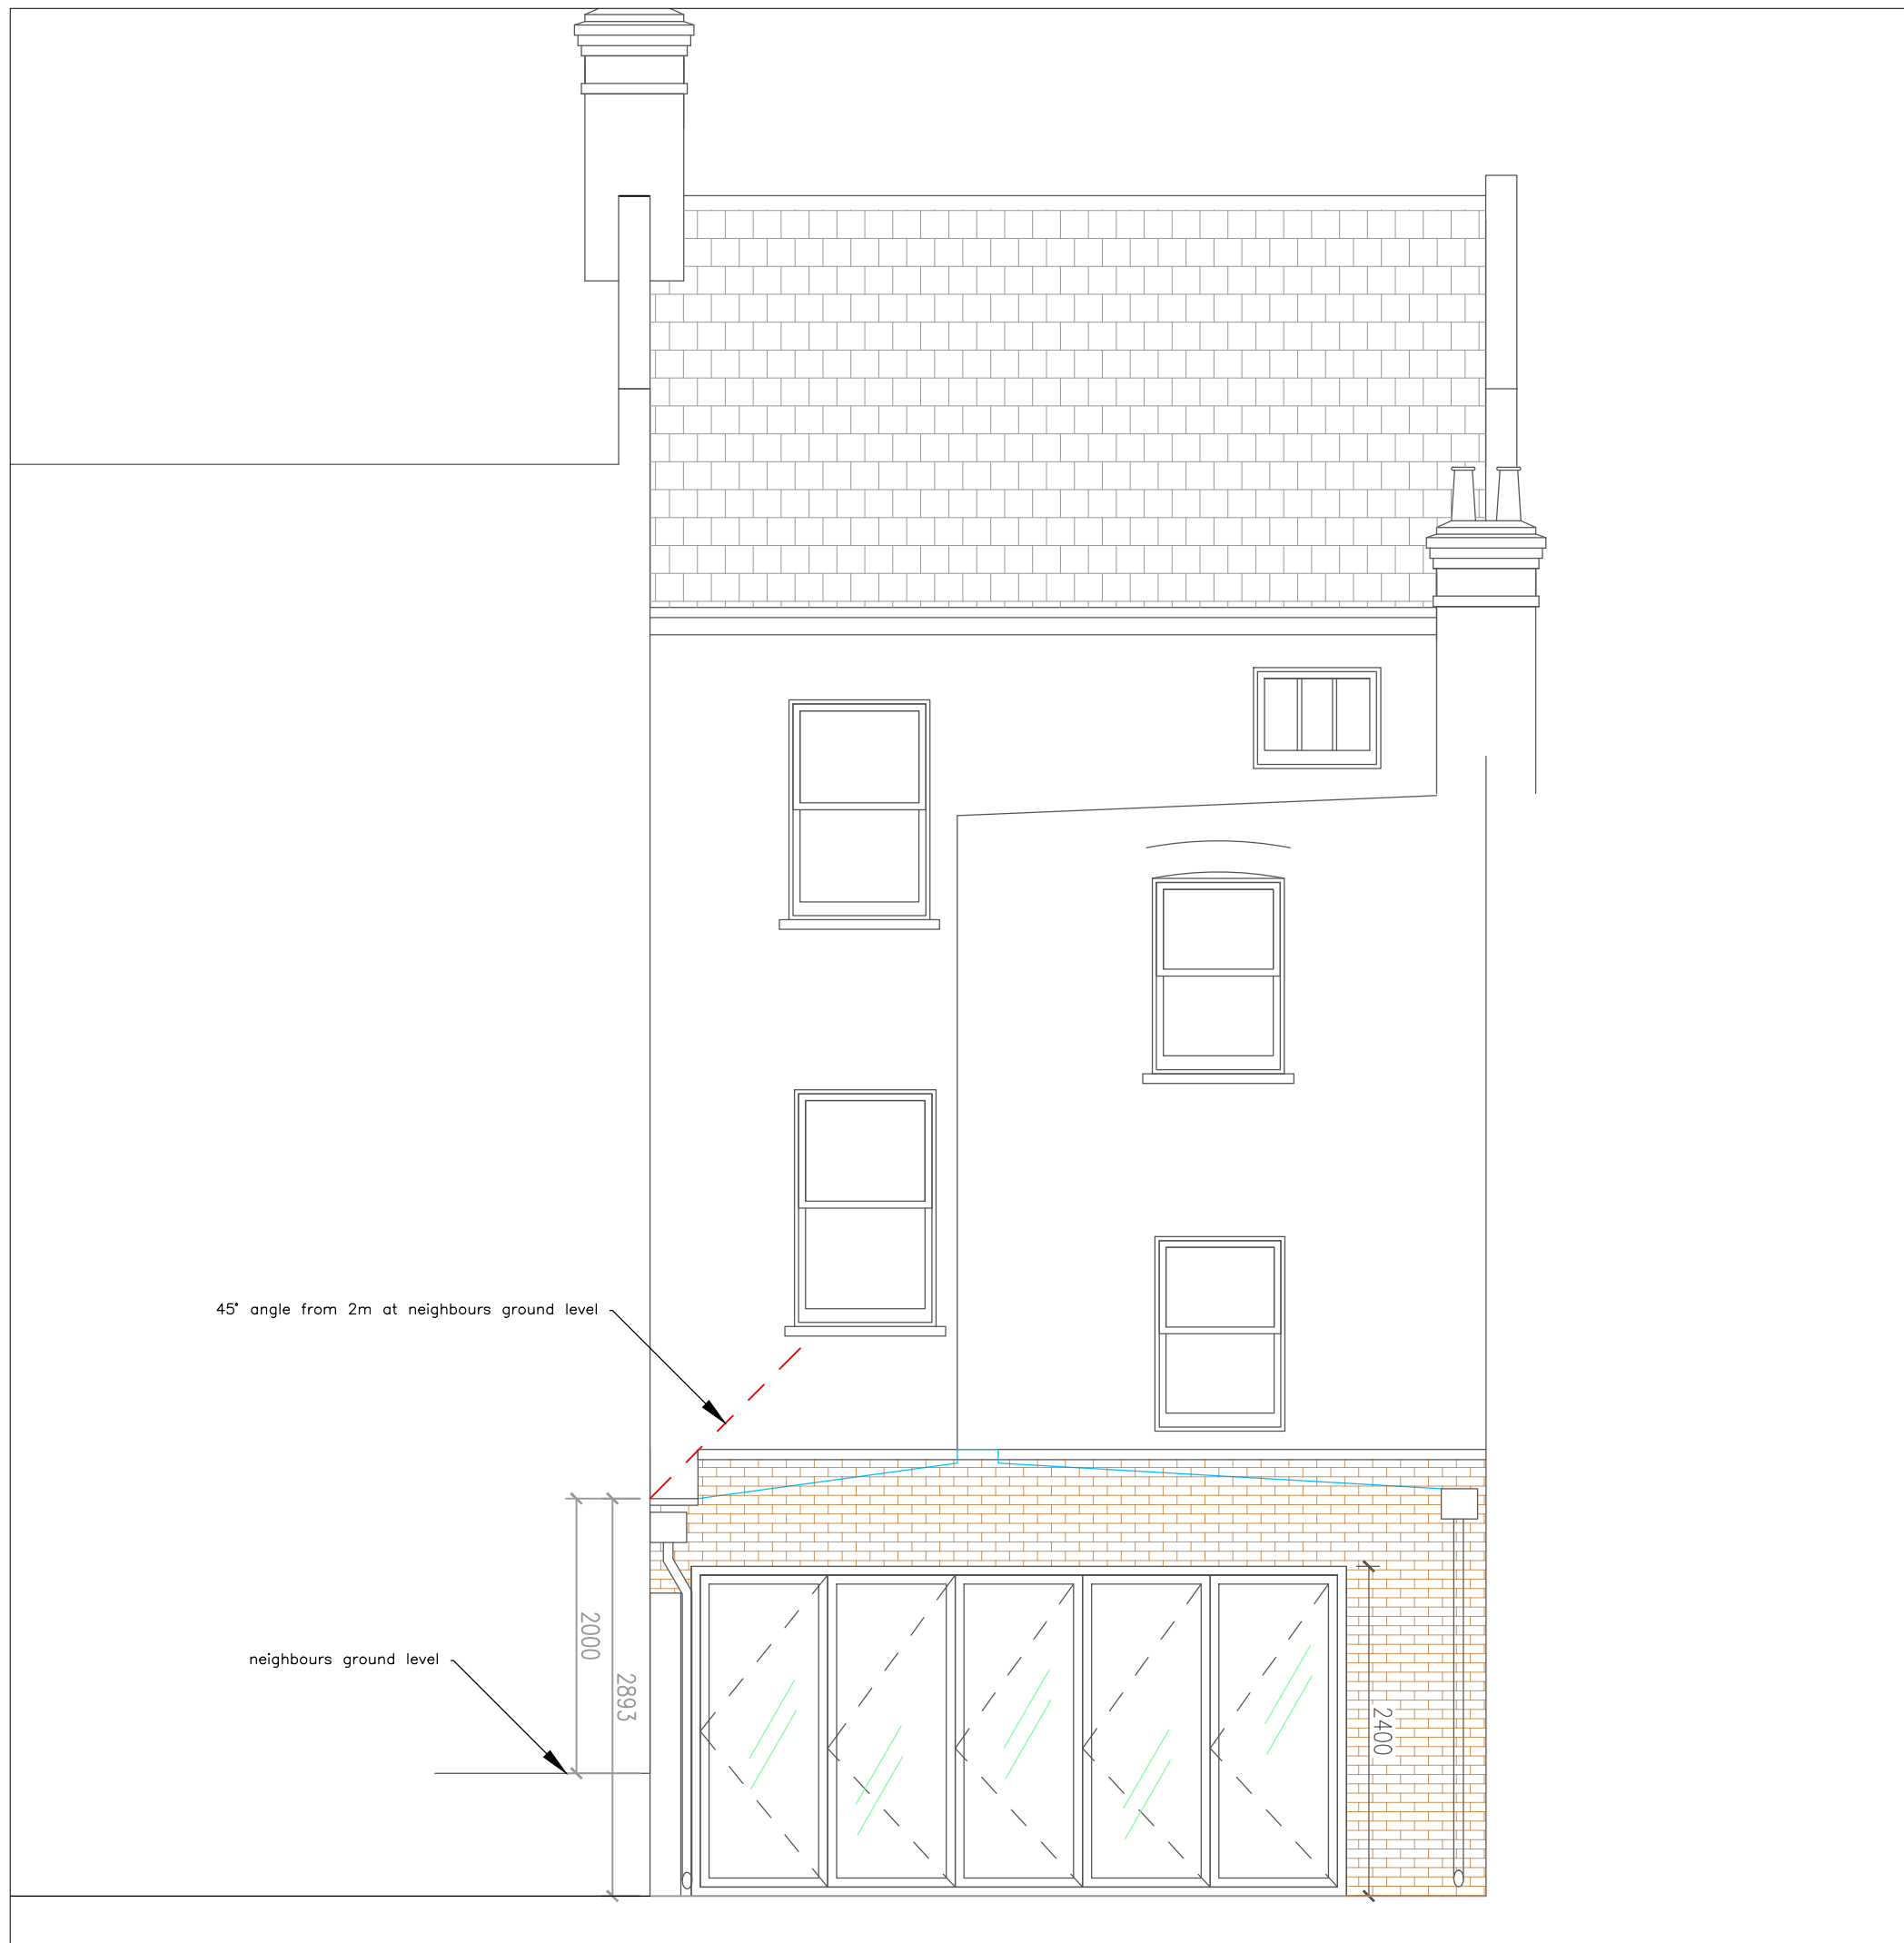
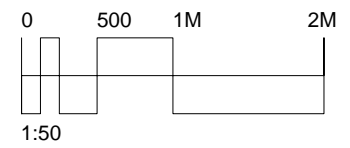


# FELIXDB

12 Chichester Road  
 London NW6 5QN  
 t. 07966264656  
 felix@felixdb.co.uk

drawing no. FDB-65GA-A206  
 title: PROPOSED REAR ELEVATION  
 project: 65 GASCONY AVENUE, NW6 4ND  
 date: 12/07/2016 00:27:16  
 revision no. F.P  
 drawn by: 1:50@A3  
 scale:

do not scale from drawings,  
 dimensions to be checked on site

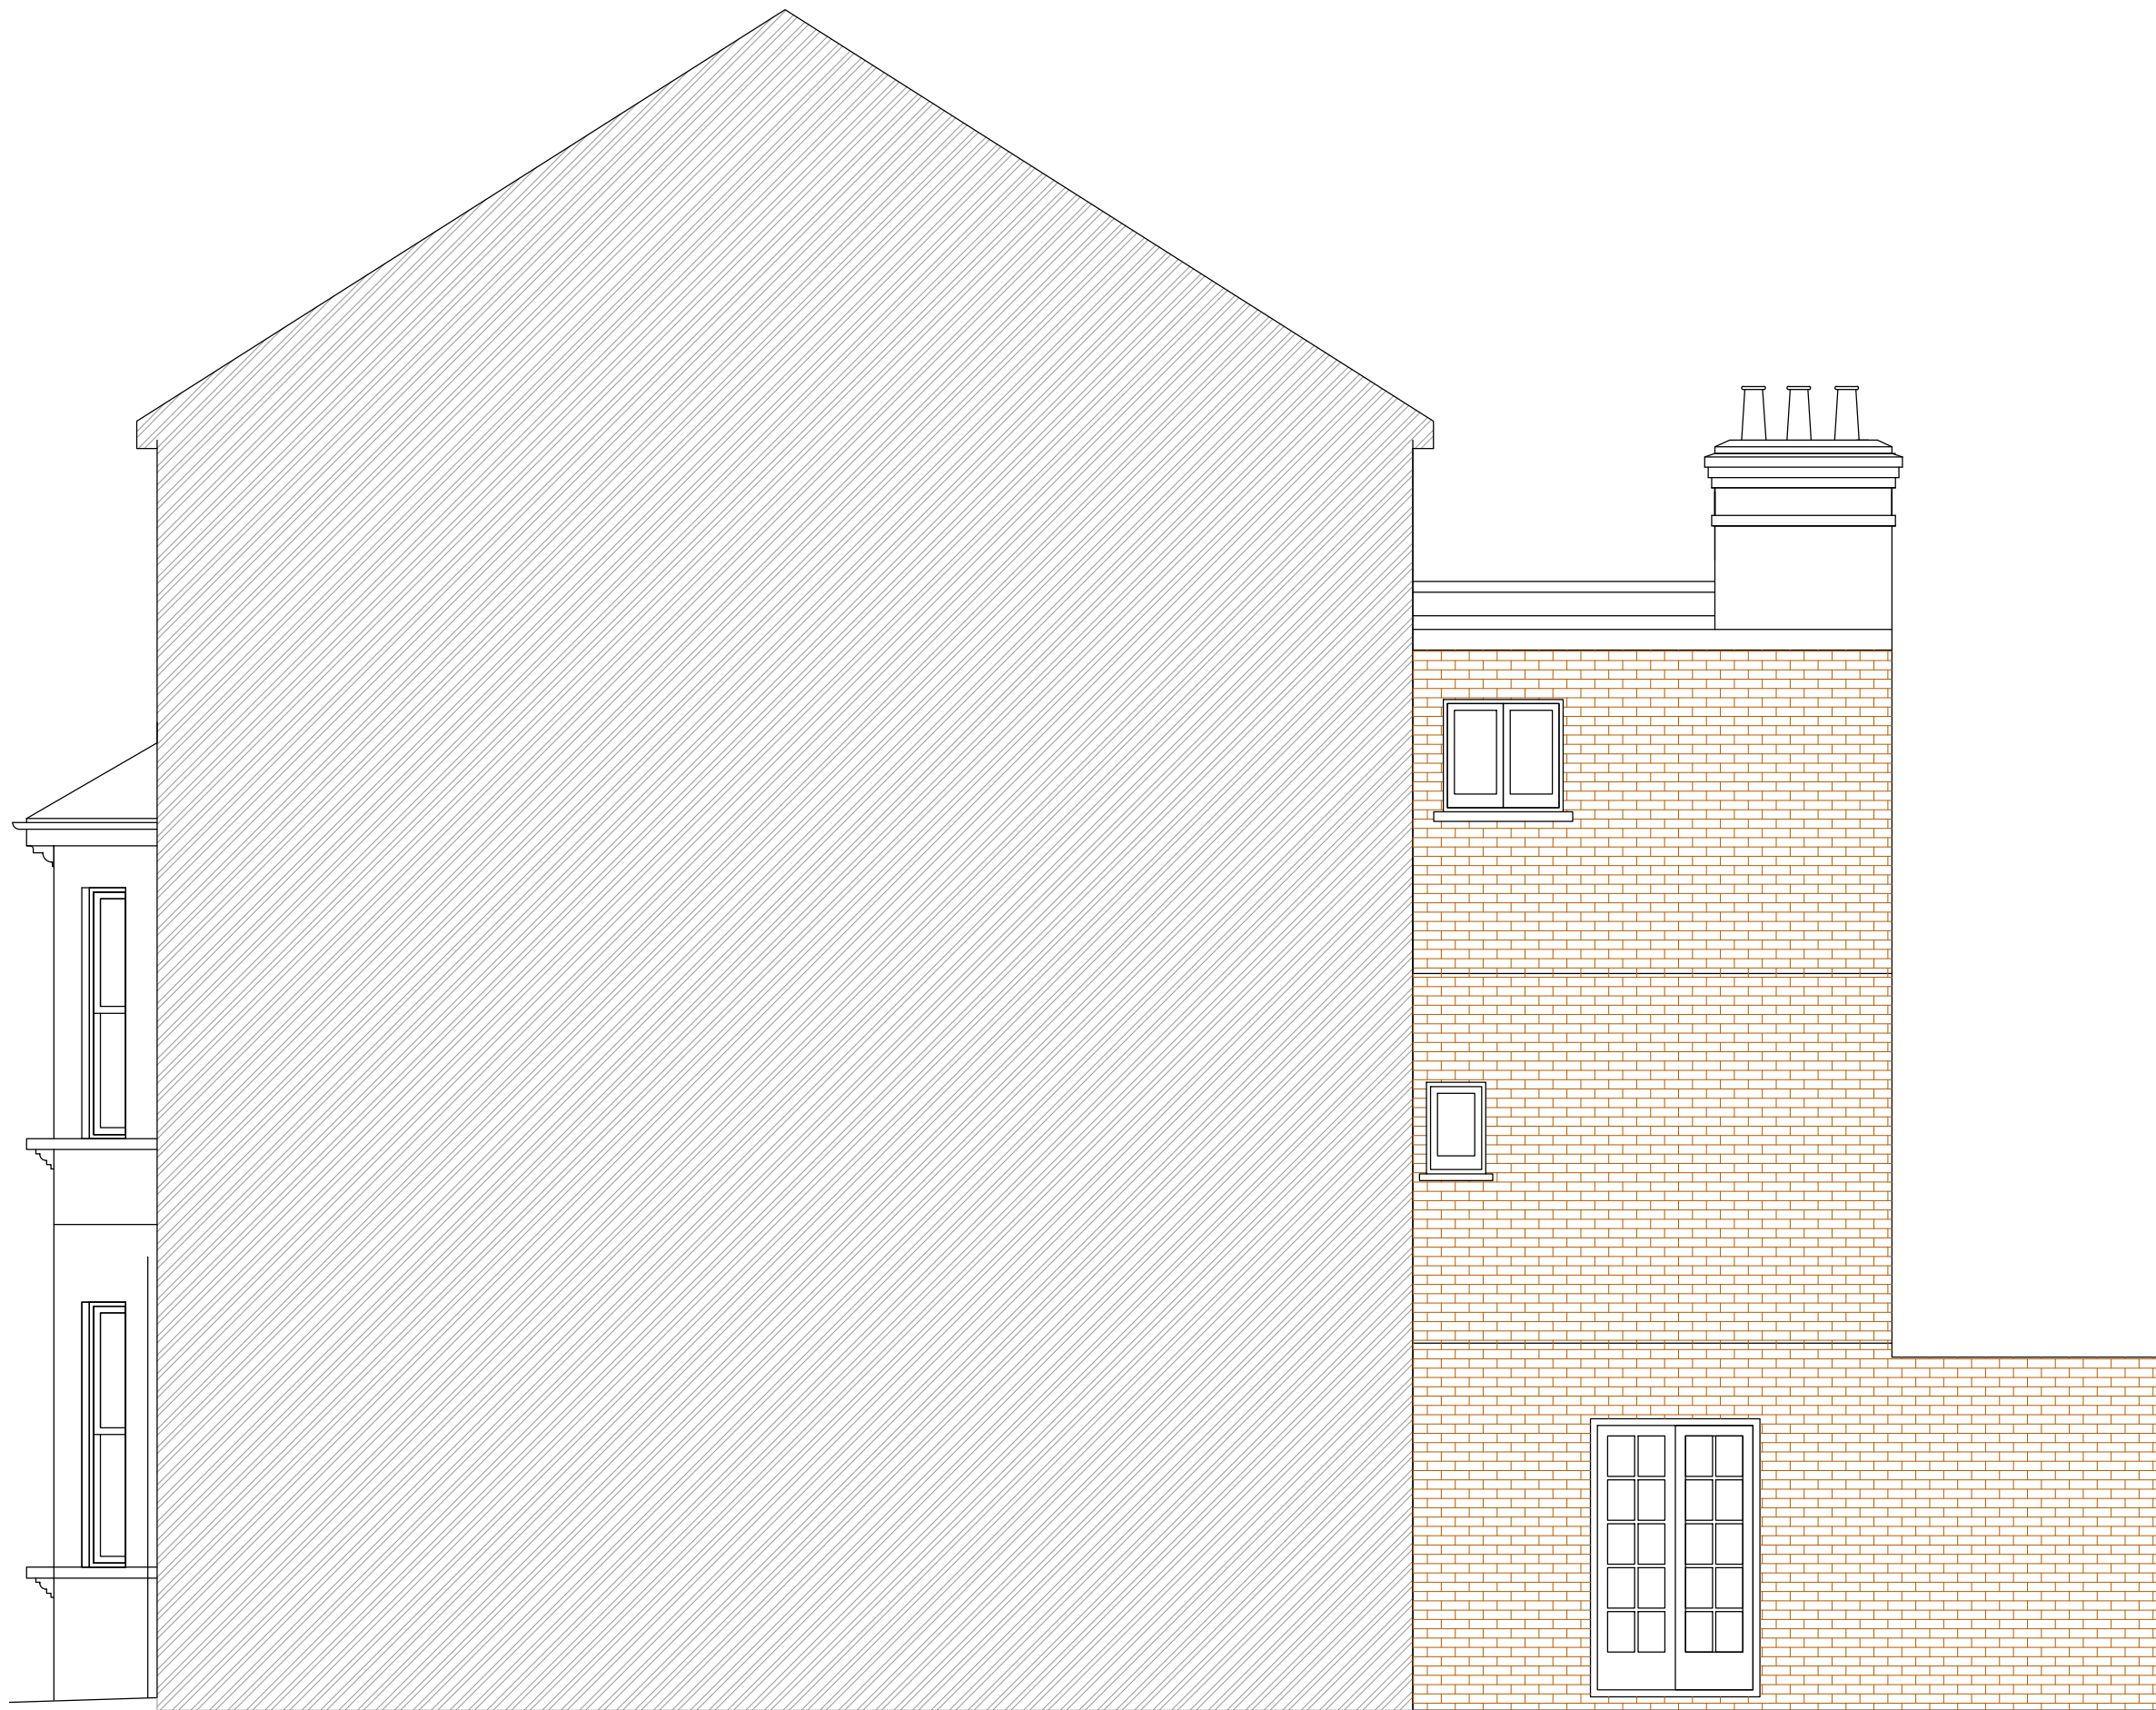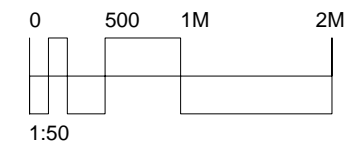

## FELIXDB

12 Chichester Road  
London NW6 5QN

t. 07966264656

felix@felixdb.co.uk

drawing no. FDB-65GA-A207

title: EXISTING SIDE ELEVATION

project: 65 GASCONY AVENUE, NW6 4ND

date: 12/07/2016 00:27:19



revision no.

drawn by: F.P

scale: 1:50@a3

do not scale from drawings,  
dimensions to be checked on site



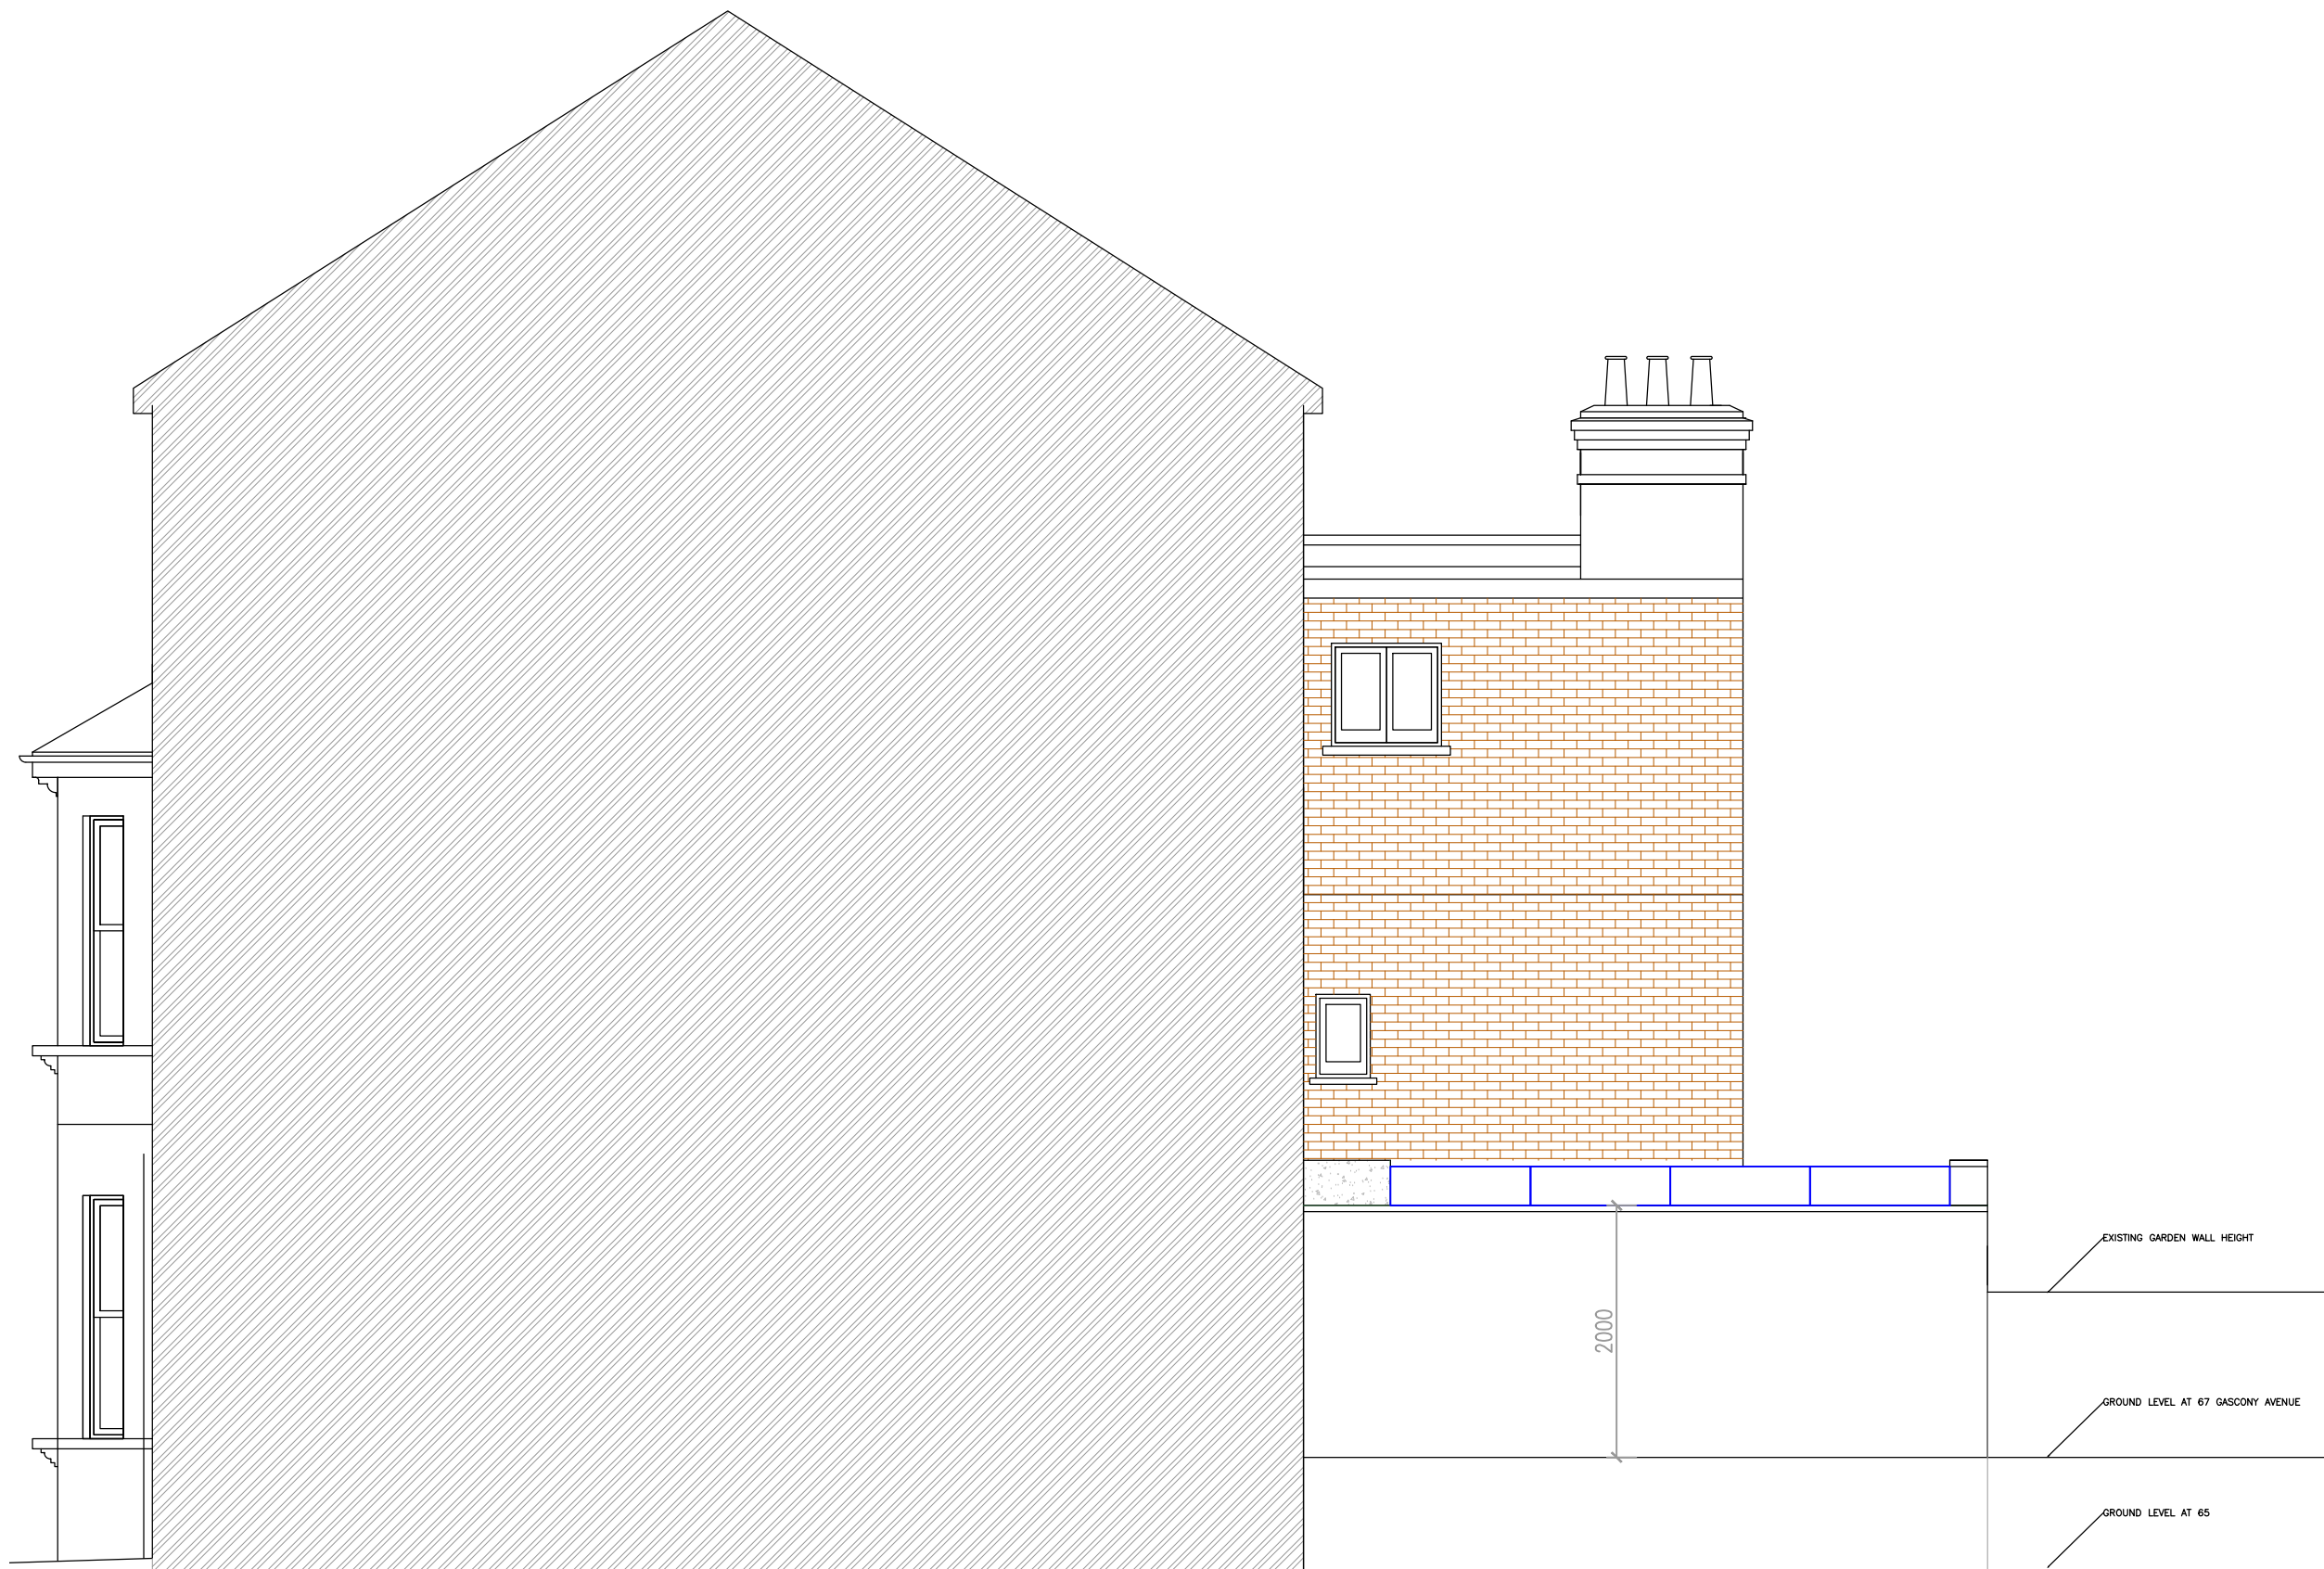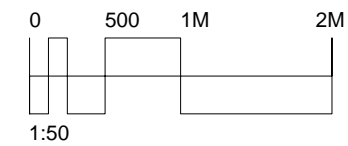


# FELIXDB

12 Chichester Road  
 London NW6 5QN  
 t. 07966264656  
 felix@felixdb.co.uk

drawing no. FDB-65GA-A208  
 title: PROPOSED SIDE ELEVATION  
 project: 65 GASCONY AVENUE, NW6 4ND  
 date: 12/07/2016 00:27:21  
 revision no.  
 drawn by: F.P  
 scale: 1:50@a3

do not scale from drawings,  
 dimensions to be checked on site

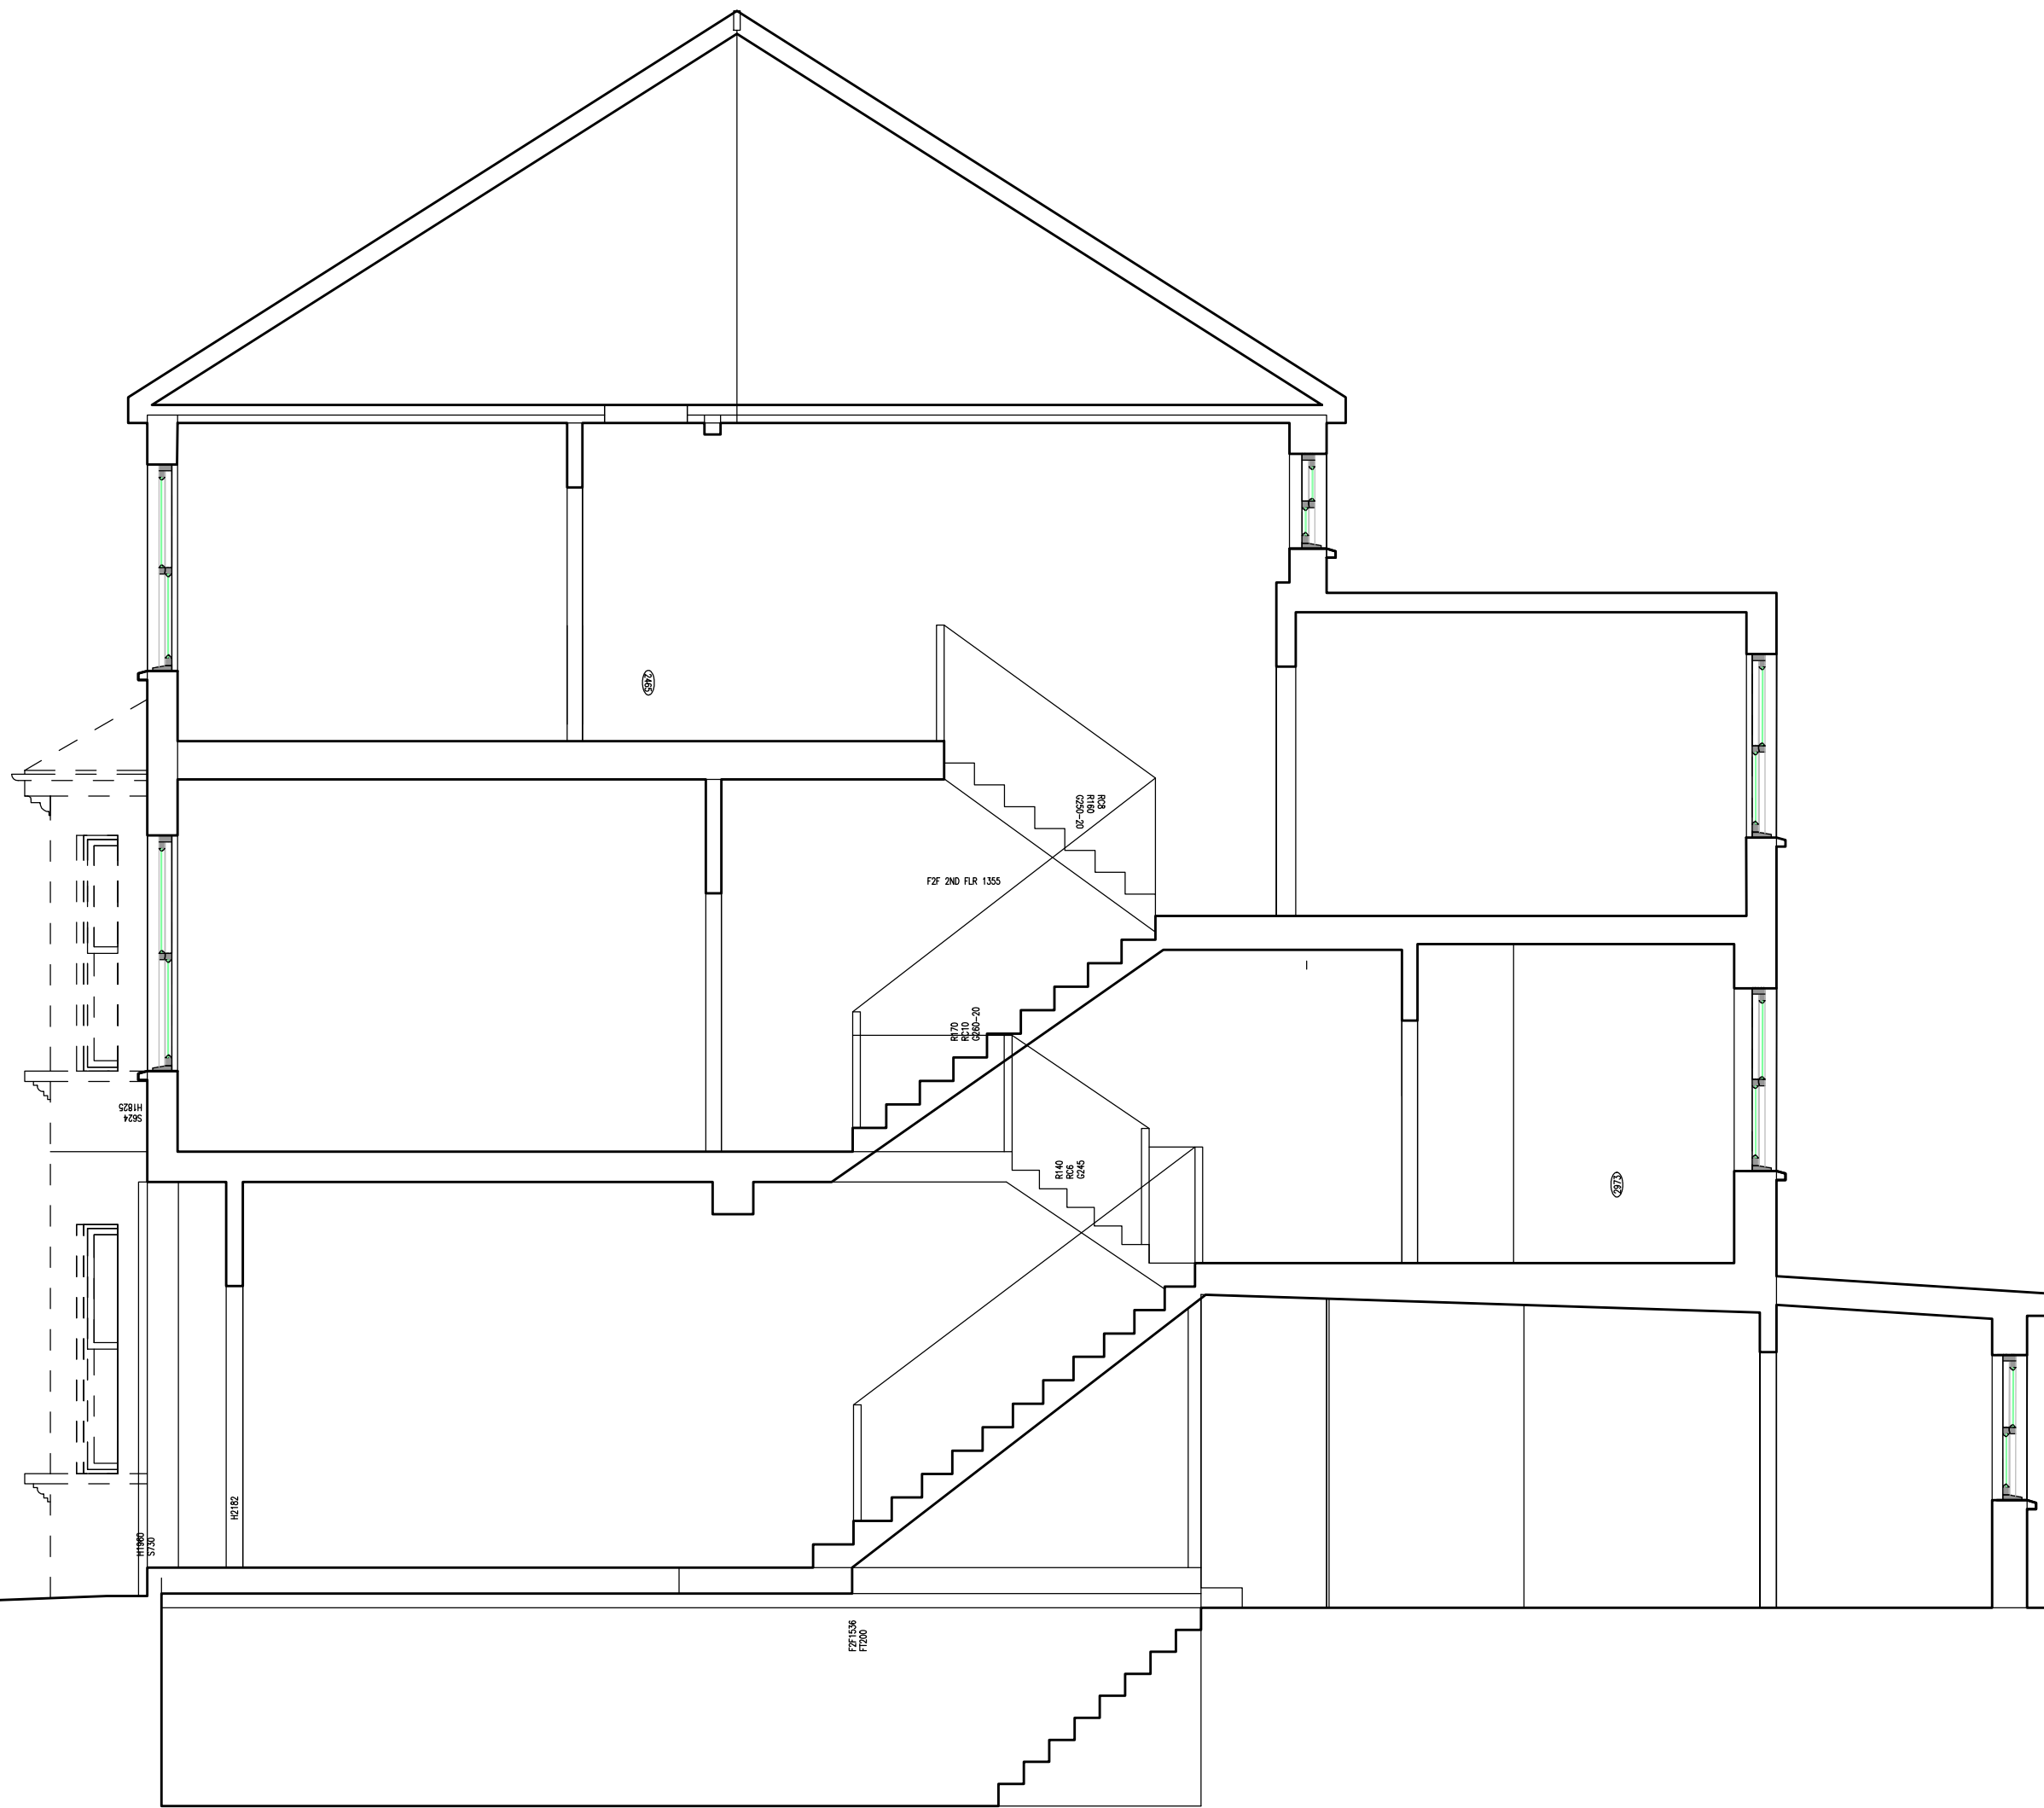

# FELIXDB

12 Chichester Road  
London NW6 5QN

t. 07966264656

felix@felixdb.co.uk

drawing no. FDB-65GA-A301

title: EXISTING SECTION

project: 65 GASCONY AVENUE, NW6 4ND



date: 12/07/2016 00:27:24

revision no.

drawn by: F.P

scale: 1:50@A3

do not scale from drawings,  
dimensions to be checked on site

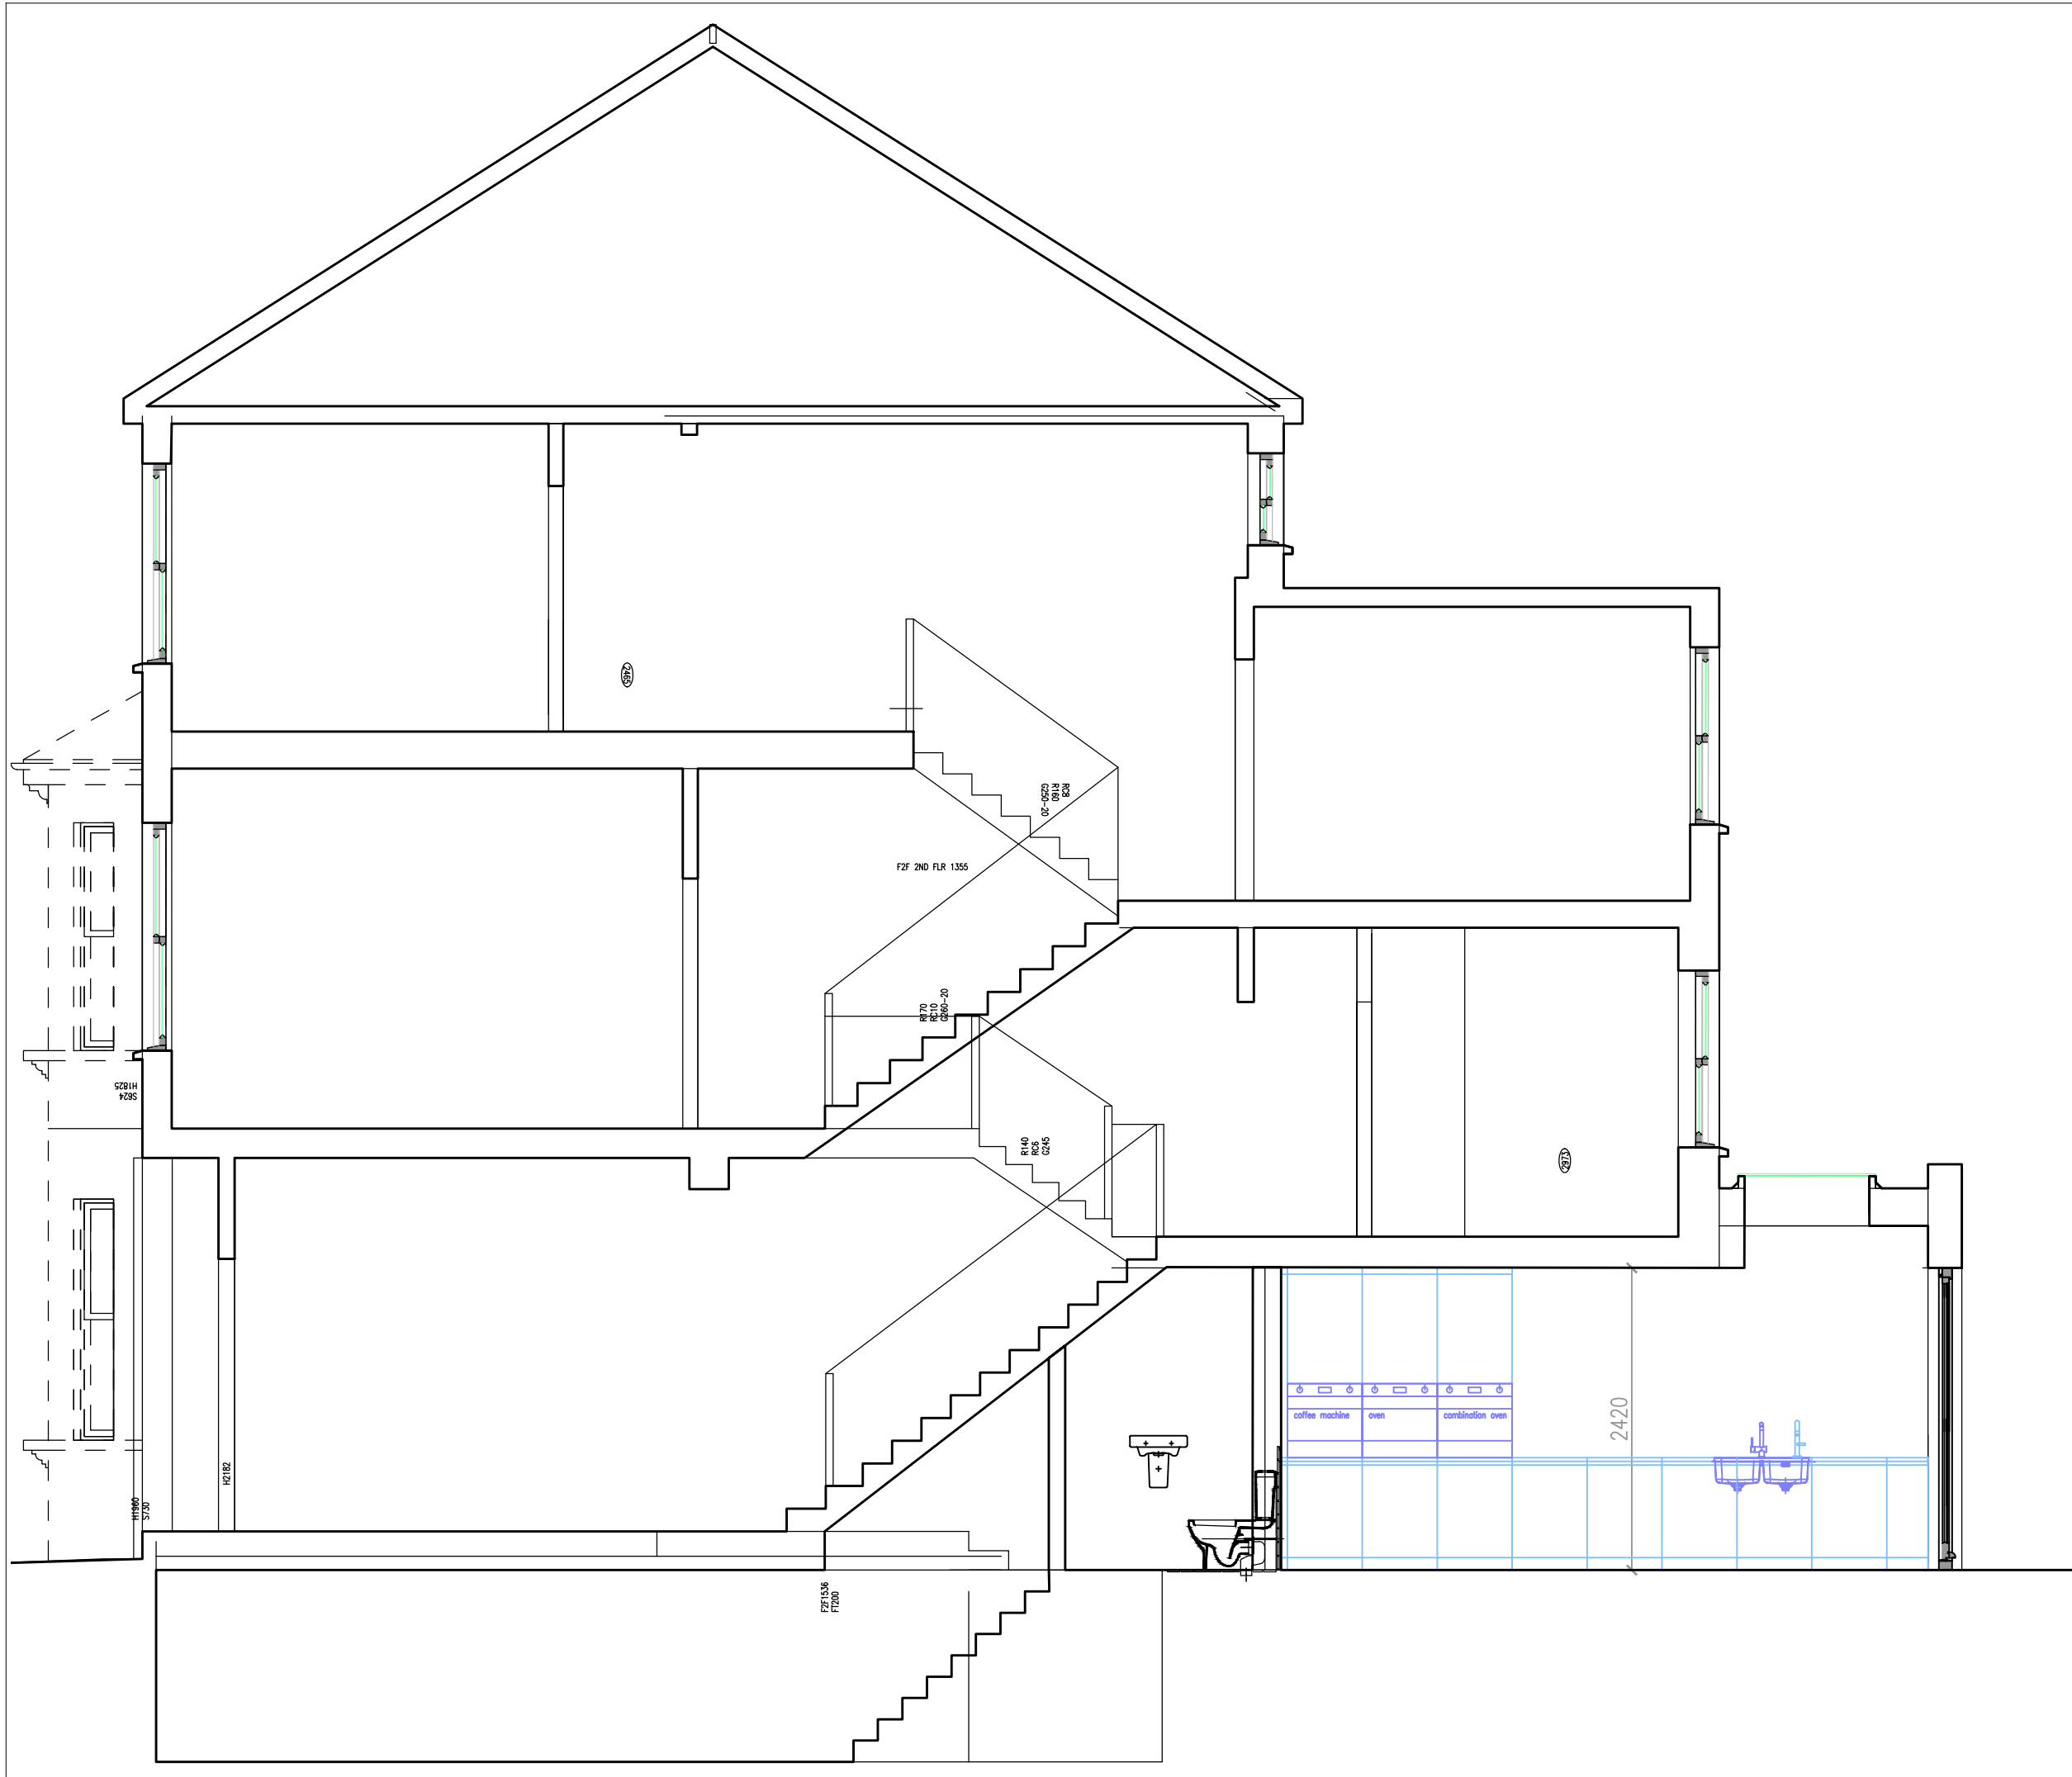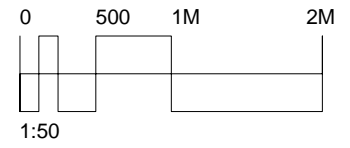

# FELIXDB


12 Chichester Road  
 London NW6 5QN  
 t. 07966264656  
 felix@felixdb.co.uk

drawing no. FDB-65GA-A302  
 title: PROPOSED SECTION AA  
 project: 65 GASCONY AVENUE, NW6 4ND  
 date: 12/07/2016 00:27:27  
 revision no.  
 drawn by: F.P  
 scale: 1:50@a3

do not scale from drawings,  
 dimensions to be checked on site



REAR ELEVATION NORTH FACING

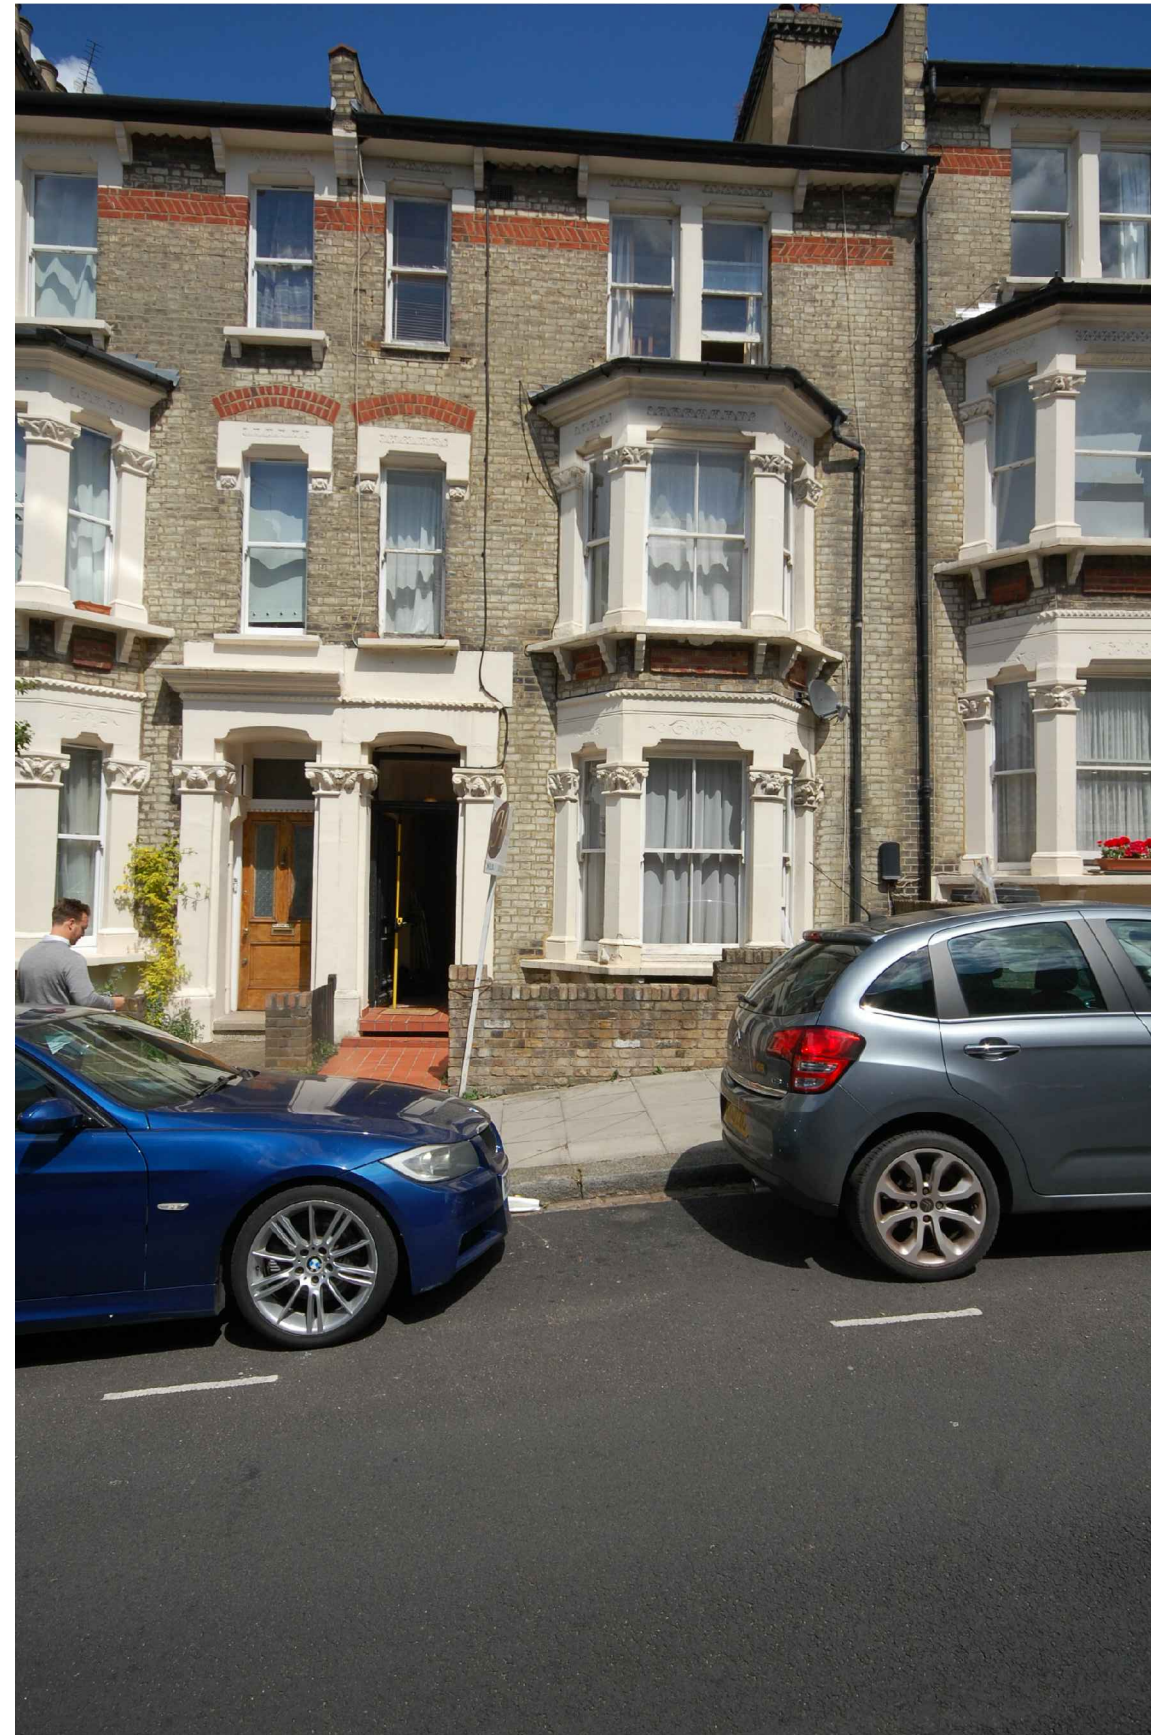

FRONT ELEVATION SOUTH FACING

## FELIXDB

12 Chichester Road  
London NW6 5QN

t. 07966264656

[felix@felixdb.co.uk](mailto:felix@felixdb.co.uk)

drawing no. FDB-65GA-A601

title: PHOTOS

project: 65 GASCONY AVENUE, NW6 4ND

date: 12/07/2016 00:27:31

revision no.

drawn by: F.P

scale: N/A@A3

do not scale from drawings,  
dimensions to be checked on site