


Notes

Proposed 1.2m x 0.9m openable, Velux rooflight over Living Area below

Proposed 3m x 1m fixed rooflight over Shower Room below

Proposed 1.2m x 0.9m openable, Velux rooflight over Bedroom below


Existing flat roof below

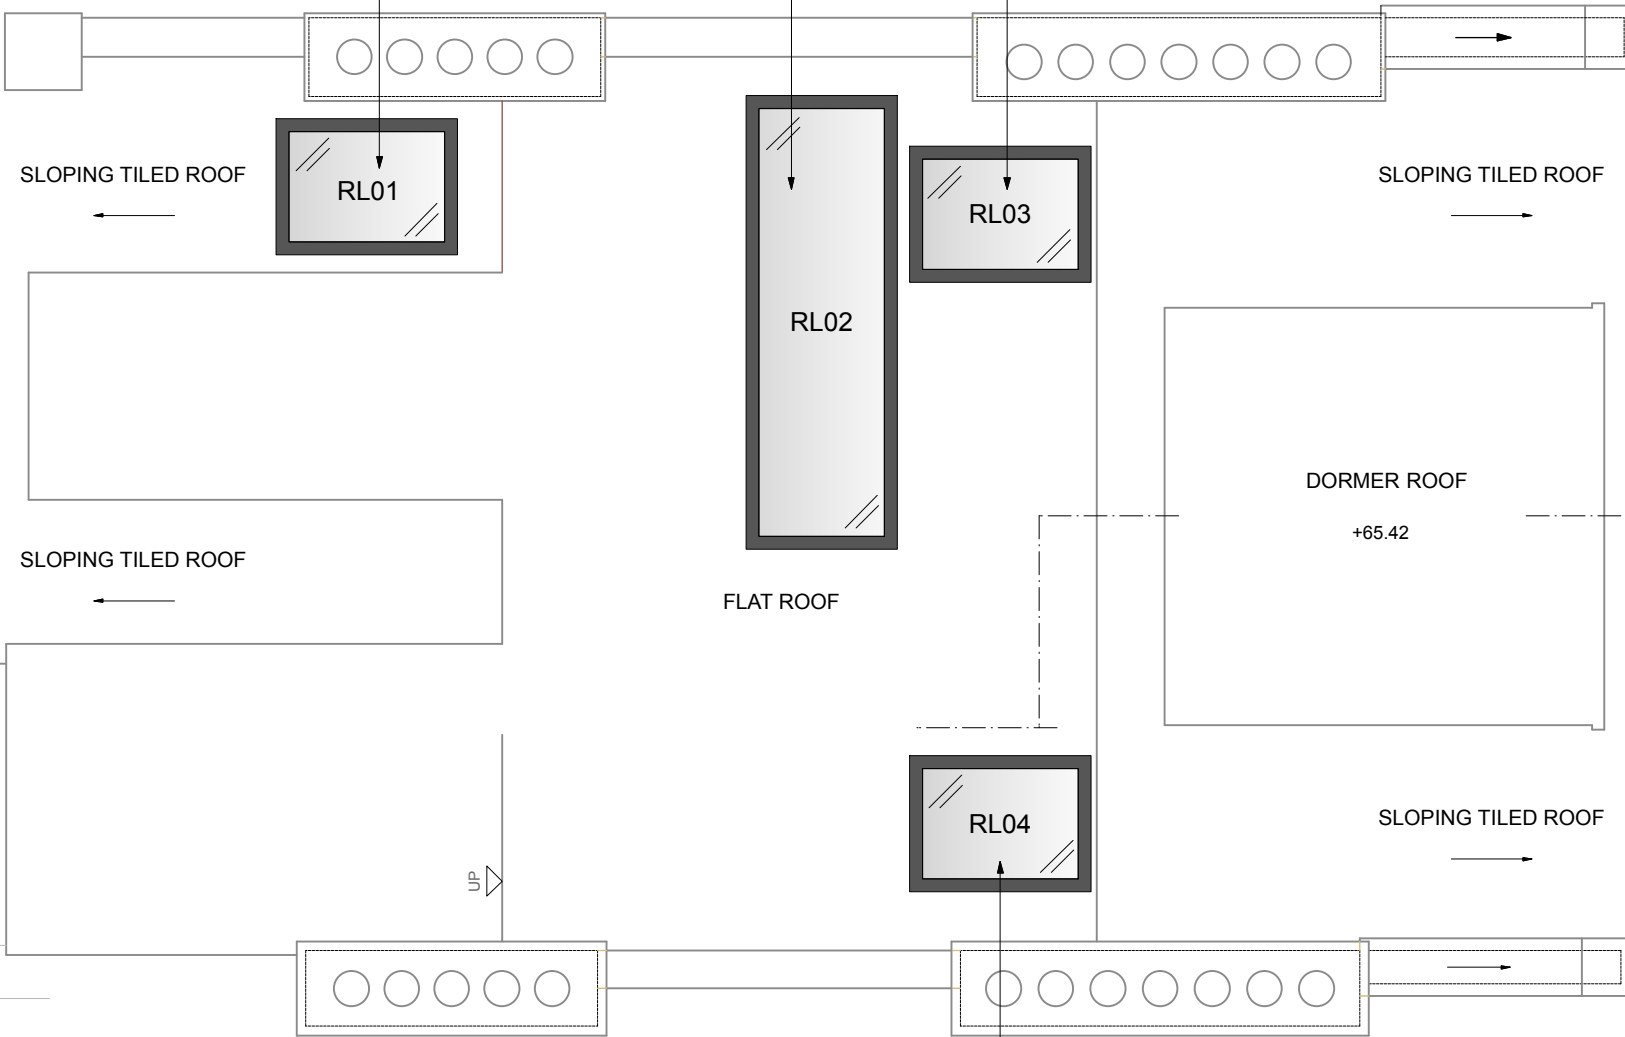

1 Proposed Roof Plan
Scale: 1:50

Proposed 1.2m x 0.9m openable, Velux rooflight over Kitchen below

0 5 M

 

Project
051_146 Fellows Road
Client
Berea Limited

Drawing Title
Proposed Plan_Roof Level

Scale Date Created
1:50 @ A3 23.03.16

Drawing Number
P_002_Roof Plan



TR Studio
The Interchange
Stables Market
London
NW1 8AB

+44 7868 736169
office@trstudio.co.uk
www.trstudio.co.uk