


2 SITE PLAN - ROOF LEVEL
SCALE: 1 : 600

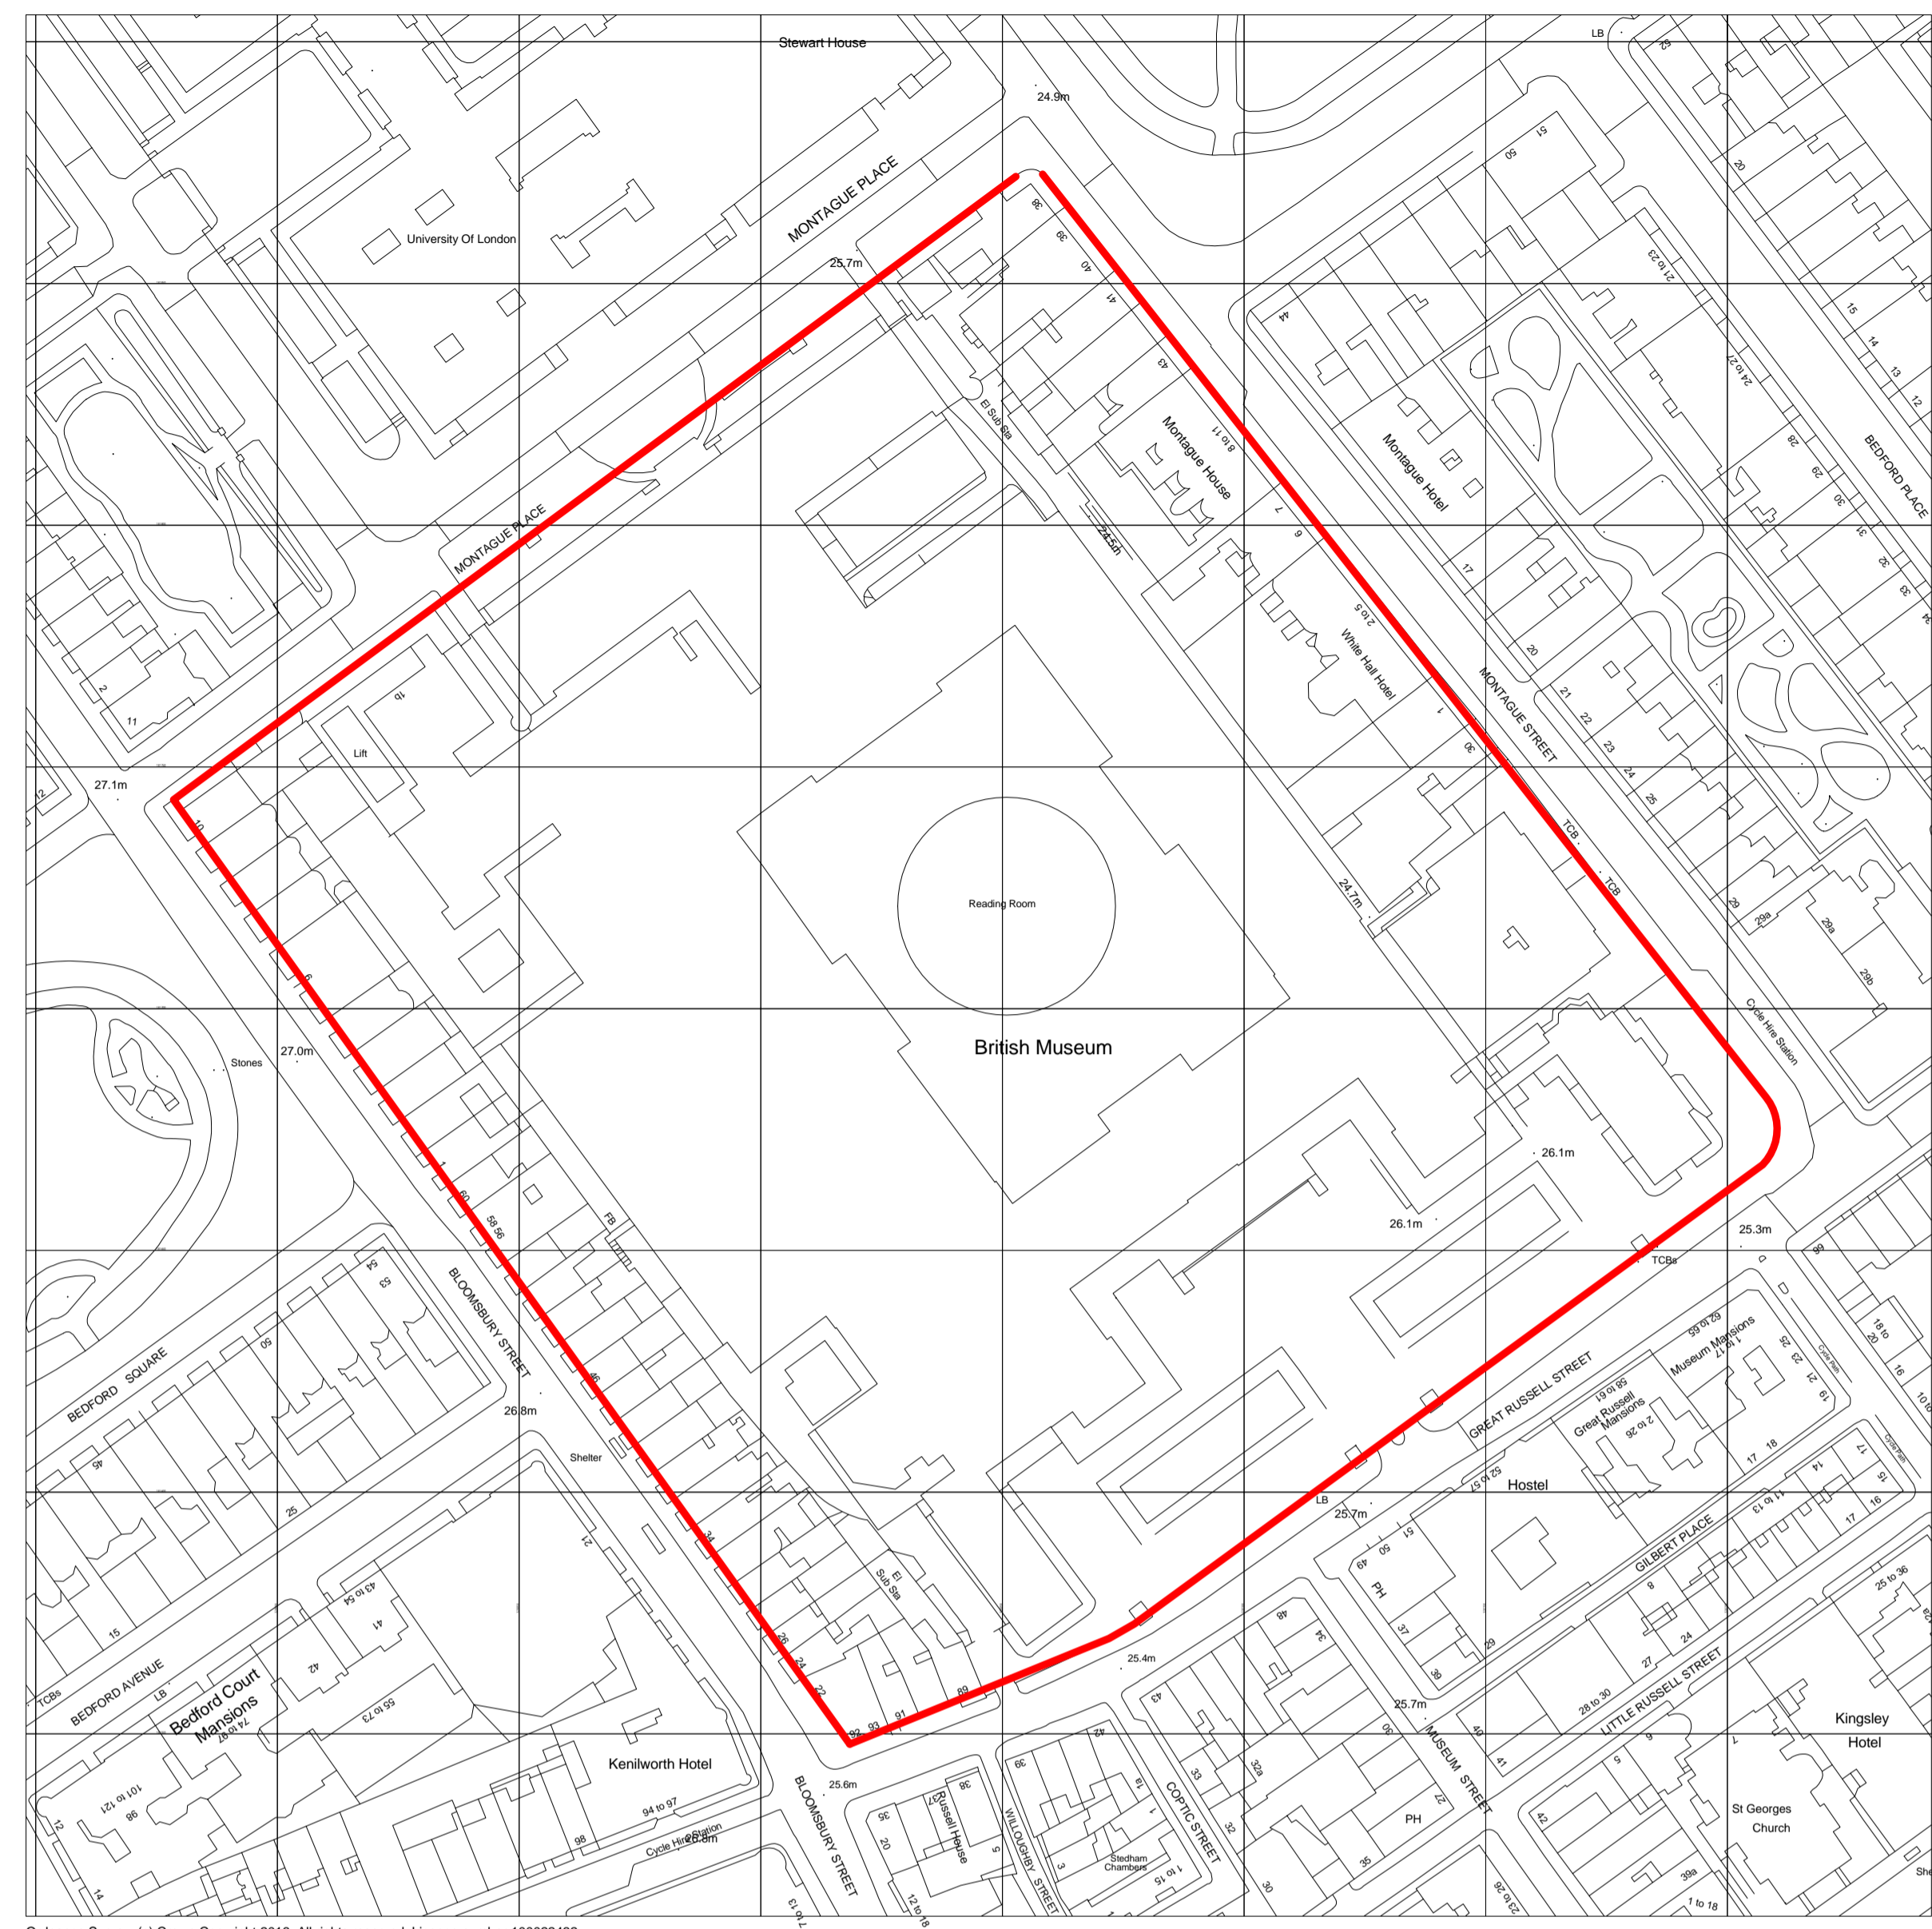

1 LOCATION PLAN
SCALE: 1 : 1250

— SITE BOUNDARY

PROPOSED ADDITION OF PLANT ROOM AT LEVEL 6

LOCATION OF WORKS IN WHITE WING COURTYARD

Project
THE WHITE WING - CRAWFORD STAIR
Prepared For
The Trustees of the British Museum

Project No: 15.33058.00



HOK
Qube, 90 Whitfield Street
London, W1T 4EZ, UK
t +44 (0)20 7636 2006
f +44 (0)20 7636 1987

All reproduction & intellectual property rights reserved © 2015
In Association with

Alan Baxter Ltd
75 Cowcross Street
London, EC1M 6EL

TGA Consulting Engineers
The Rivergreen Centre, Aykley Heads
Durham, DH1 5TS

Baker Mallett
Suite 1, Churchill Square, Kings Hill
West Malling, Kent, ME19 4YU

Key Plan

Do not scale dimensions from drawings.
Site verify all dimensions prior to construction.
Report all discrepancies to HOK immediately.
This drawing is to be read in conjunction with all relevant documents and drawings.

Rev.	Description	Date	By
A	Listed Building Consent Application	31/05/2016	LC

Drawn by: LC Reviewed by: SPD
Drawn Date: 18/01/2016 Scale: As indicated
Project No: 15.33058.00

Sheet Title:
LOCATION PLAN & SITE PLAN

Original drawing is A1. Do not scale contents of this drawing.
Sheet Number: Revision:

A-CS-100 A