


PROPOSED GROUND FLOOR PLAN  
SCALE 1:100




PROPOSED FRONT ELEVATION  
SCALE 1:100

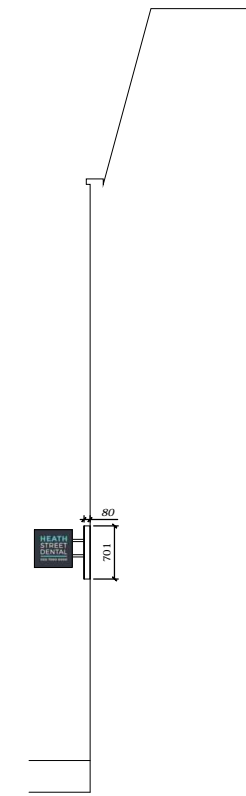

PROPOSED PART SIDE ELEVATION  
SCALE 1:100


EXTERNALLY ILLUMINATED  
PROJECTING SIGN  
MAX 600 CD/M<sup>2</sup>

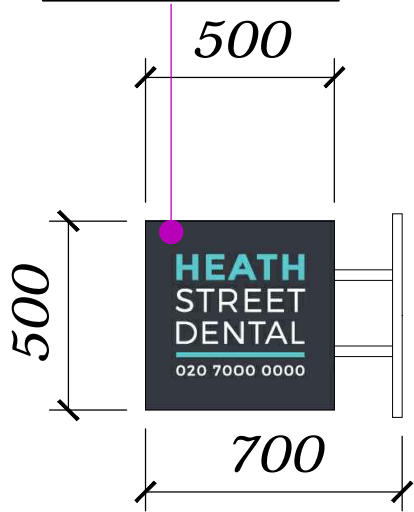

PUSHED THROUGH LETTERS  
INTERNALLY ILLUMINATED SIGN  
92 LM/W



PROPOSED SIGN DETAILS, SCALE 1:20

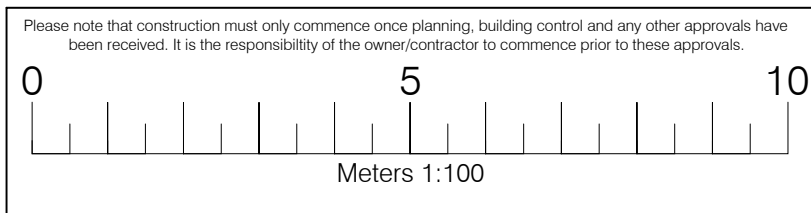

Legend	
Walls Removed	
New Walls	
Existing Walls to Remain	
Roof Structure	
Sound Separating Walls	
Boundary	

**IMPORTANT GENERAL NOTE**  
The specification is to be read in conjunction with the plans/section details, and other associated Structural details as may be provided.  
All work is to be carried out to the Local Authority Planning and Building Regulations Approval, and the Codes of Practice and British Standards as necessary.  
All dimensions, levels, sizes, positions and locations of particulars as indicated on drawings are to be verified by the appointed Contractor on site prior to engaging in works. Any discrepancies must be reported to the Architect/Surveyor/Engineer or responsible person/s immediately.  
The Contractor is responsible for ensuring compliance with the CDM Regulations, and appropriate Health & Safety on site precautions.  
The Client/Building Owner must obtain any necessary PARTY WALL AGREEMENTS, prior to engaging in the works on site.

Revision	Date	Description
A	11.07.16	Projecting Sign to be Externally Illuminated
B	11.07.16	Projecting Sign to be Externally Illuminated

A3	Paper Size	Scale
	Scale	1:100
	Revision	B
	Drawn By/Checked By	HW

Construct 360 Ltd, Trading as: <b>DontMoveExtend.com</b> info@construct360.co.uk Tel: 0208 206 0011 Site Address		Proposed Plans & Elevation
116 Heath Street NW3 1DR		Drawing Number HS116-1002B

COPYRIGHT ©