


DO NOT SCALE - IF IN DOUBT ASK

THIRD ANGLE PROJECTION

SPECIFICATION

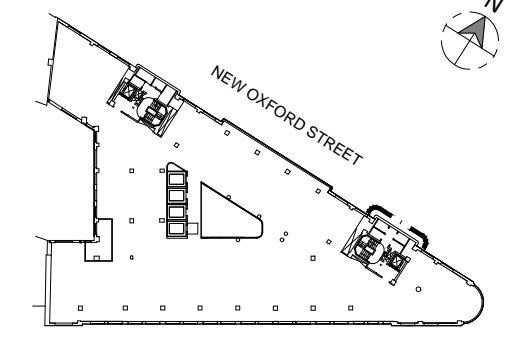


HIGH HOLBORN

NOTE:

FOR GLASS/PANEL & CW SPECIFICATION, REFER TO DRAWINGS:- 32396-3500-XX-ZZ-DR-X-0001 to 0002

IMPORTANT NOTE:

ALL SET-OUT DIMENSIONS ARE SUBJECT TO A STRUCTURAL SURVEY  
SFS SET-OUT FOR STONE CLADDING, TO BE PROVIDED TO FAA

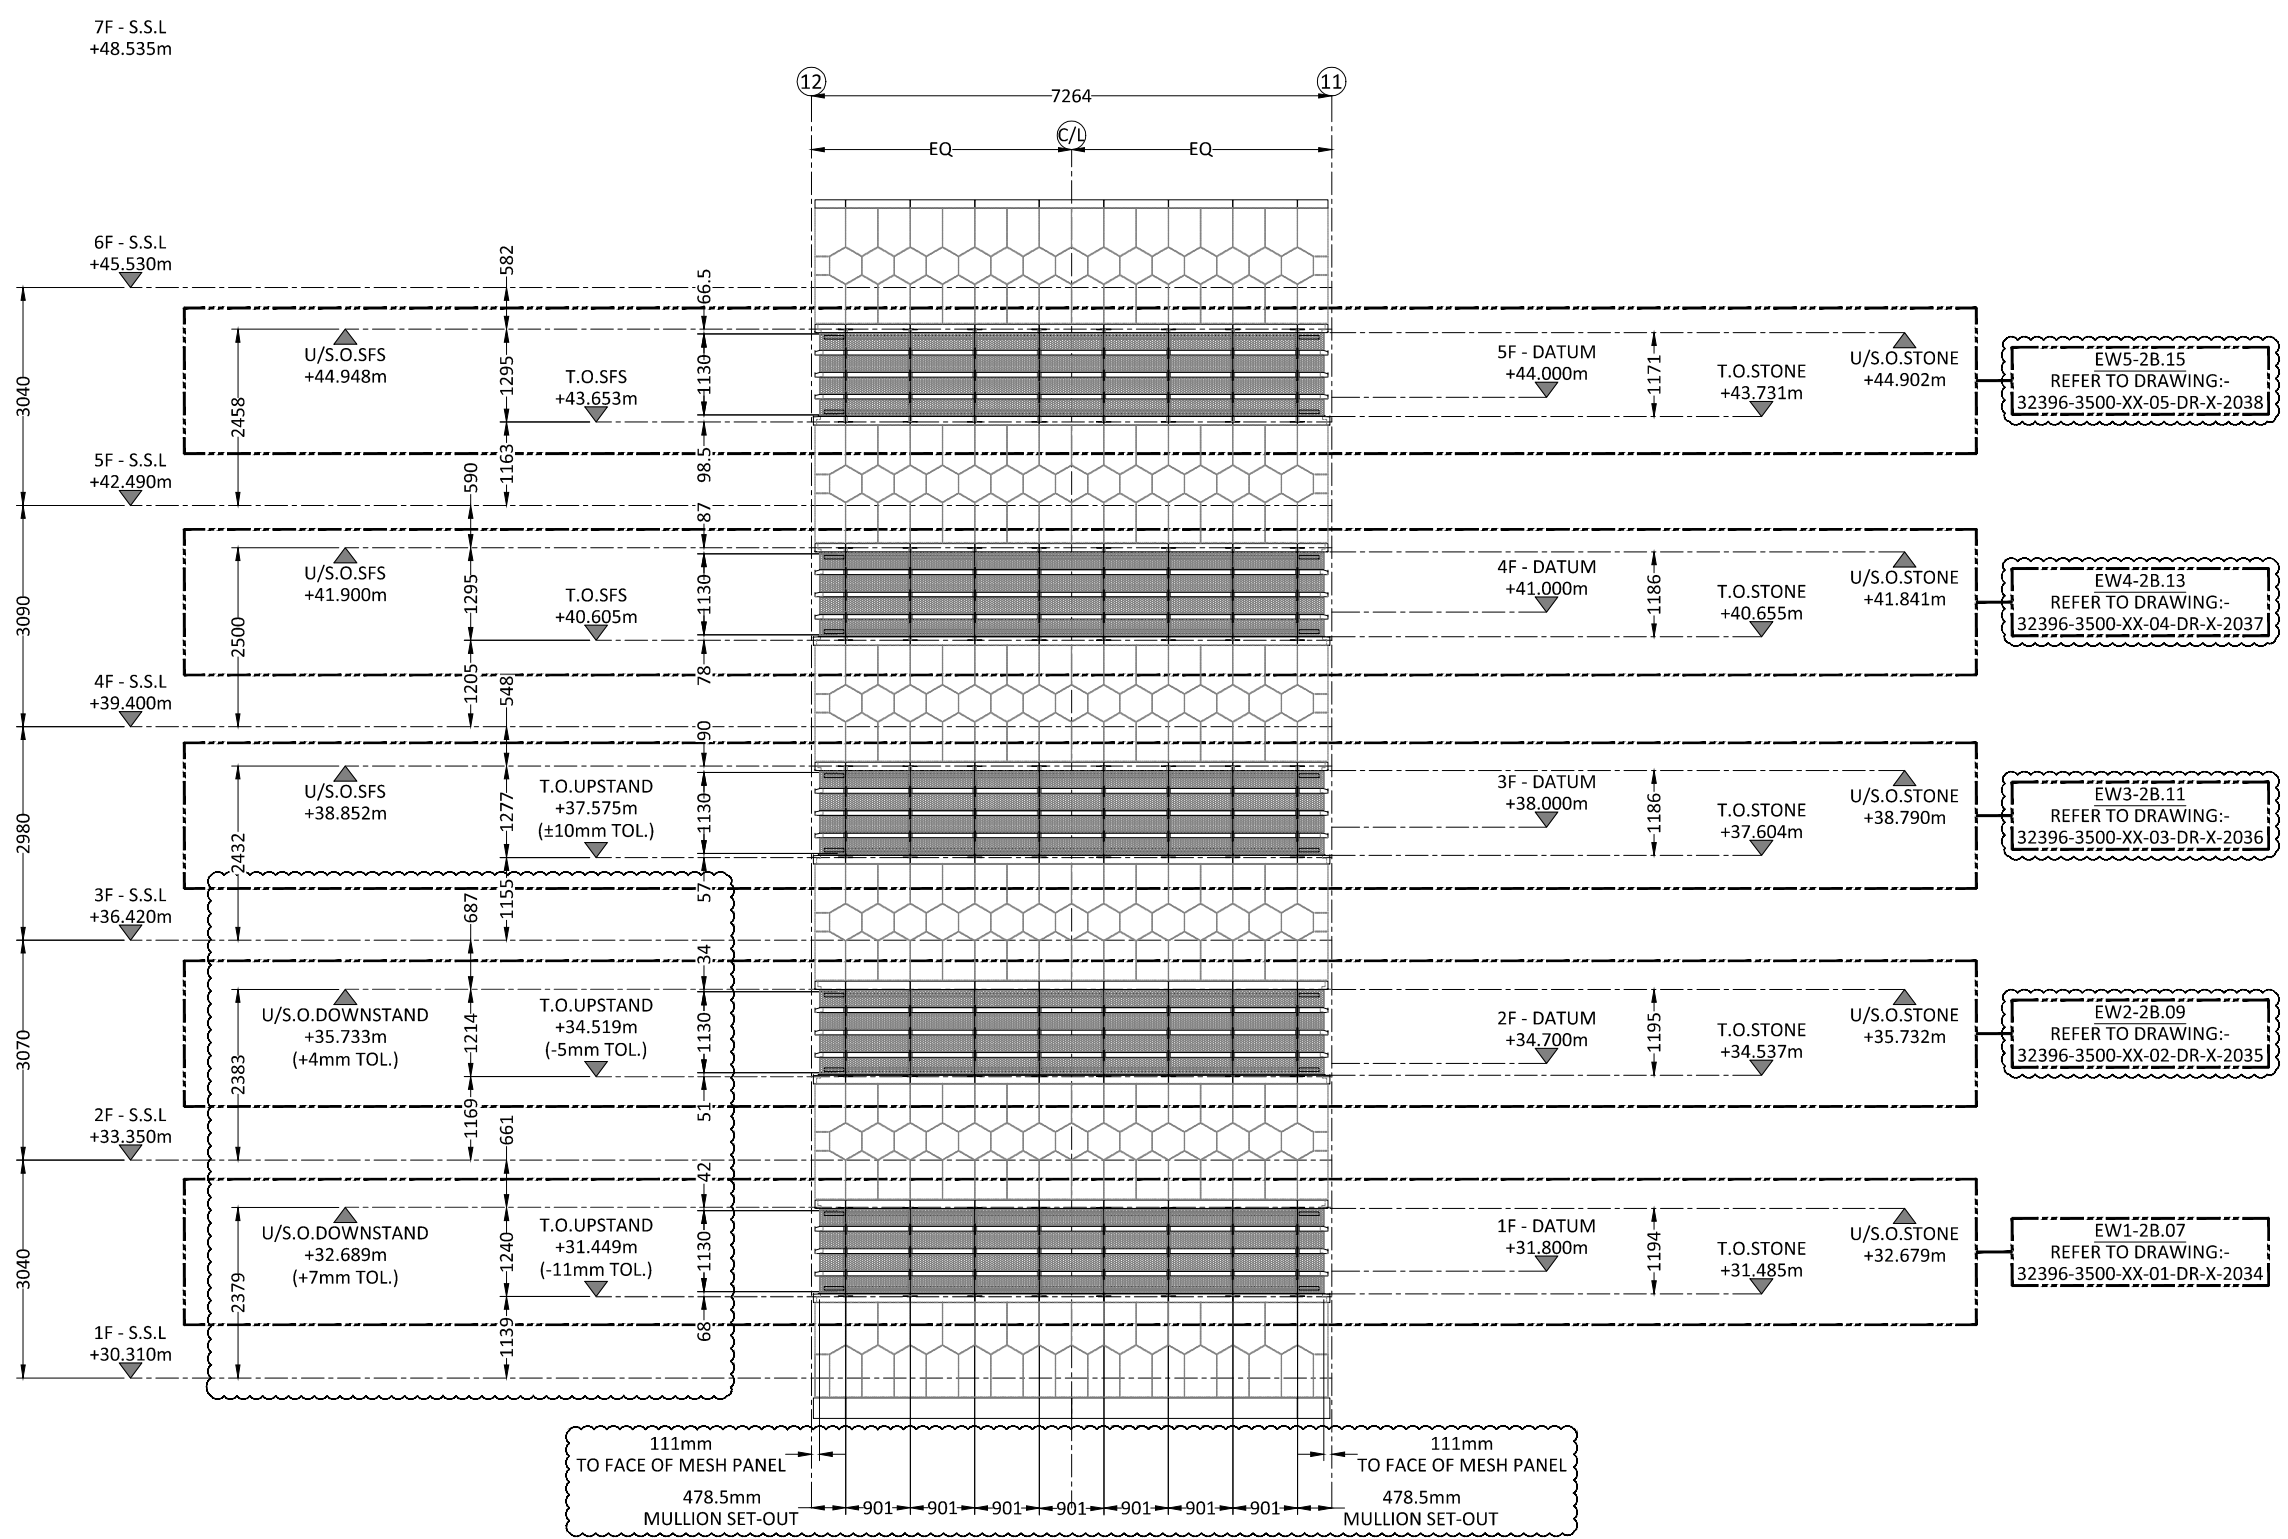

01	08.07.16	DL	REVISED & ISSUED FOR APPROVAL
00	24.05.16	DL	ISSUED FOR APPROVAL
REV	DATE	BY	DESCRIPTION


ISSUED FOR: - APPROVAL

**Fleetwood**  Fleetwood House, 480 Bath Road, Slough, Berkshire, SL1 6BB  
Tel : 01753-576680  
Fax : 01753-463100  
info@faa-group.co.uk  
www.faa-group.co.uk

**Architectural Aluminium**

DRAWING TITLE: TYPE:- 2B (LEVEL 01 TO 05) NORTH ELEVATION SOUTH CORE DRAWING REFERENCES	PROJECT: 1 New Oxford Street MAIN CONTRACTOR: MACE
--	---


DATE: 24.05.16	DRAWN BY: DL	SCALE: 1:100 @A3	CHECKED: KS
DRAWING No. 32396-3500-XX-ZZ-DR-X-2028			REV: 01

 

DO NOT SCALE - IF IN DOUBT ASK

THIRD ANGLE PROJECTION

SPECIFICATION

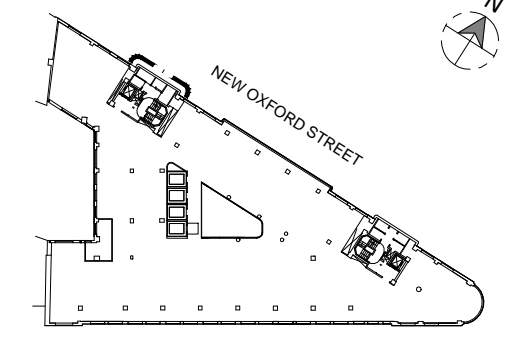


HIGH HOLBORN

NOTE:

FOR GLASS/PANEL & CW SPECIFICATION, REFER TO DRAWINGS:- 32396-3500-XX-ZZ-DR-X-0001 to 0002

IMPORTANT NOTE:

ALL SET-OUT DIMENSIONS ARE SUBJECT TO A STRUCTURAL SURVEY  
SFS SET-OUT FOR STONE CLADDING, TO BE PROVIDED TO FAA

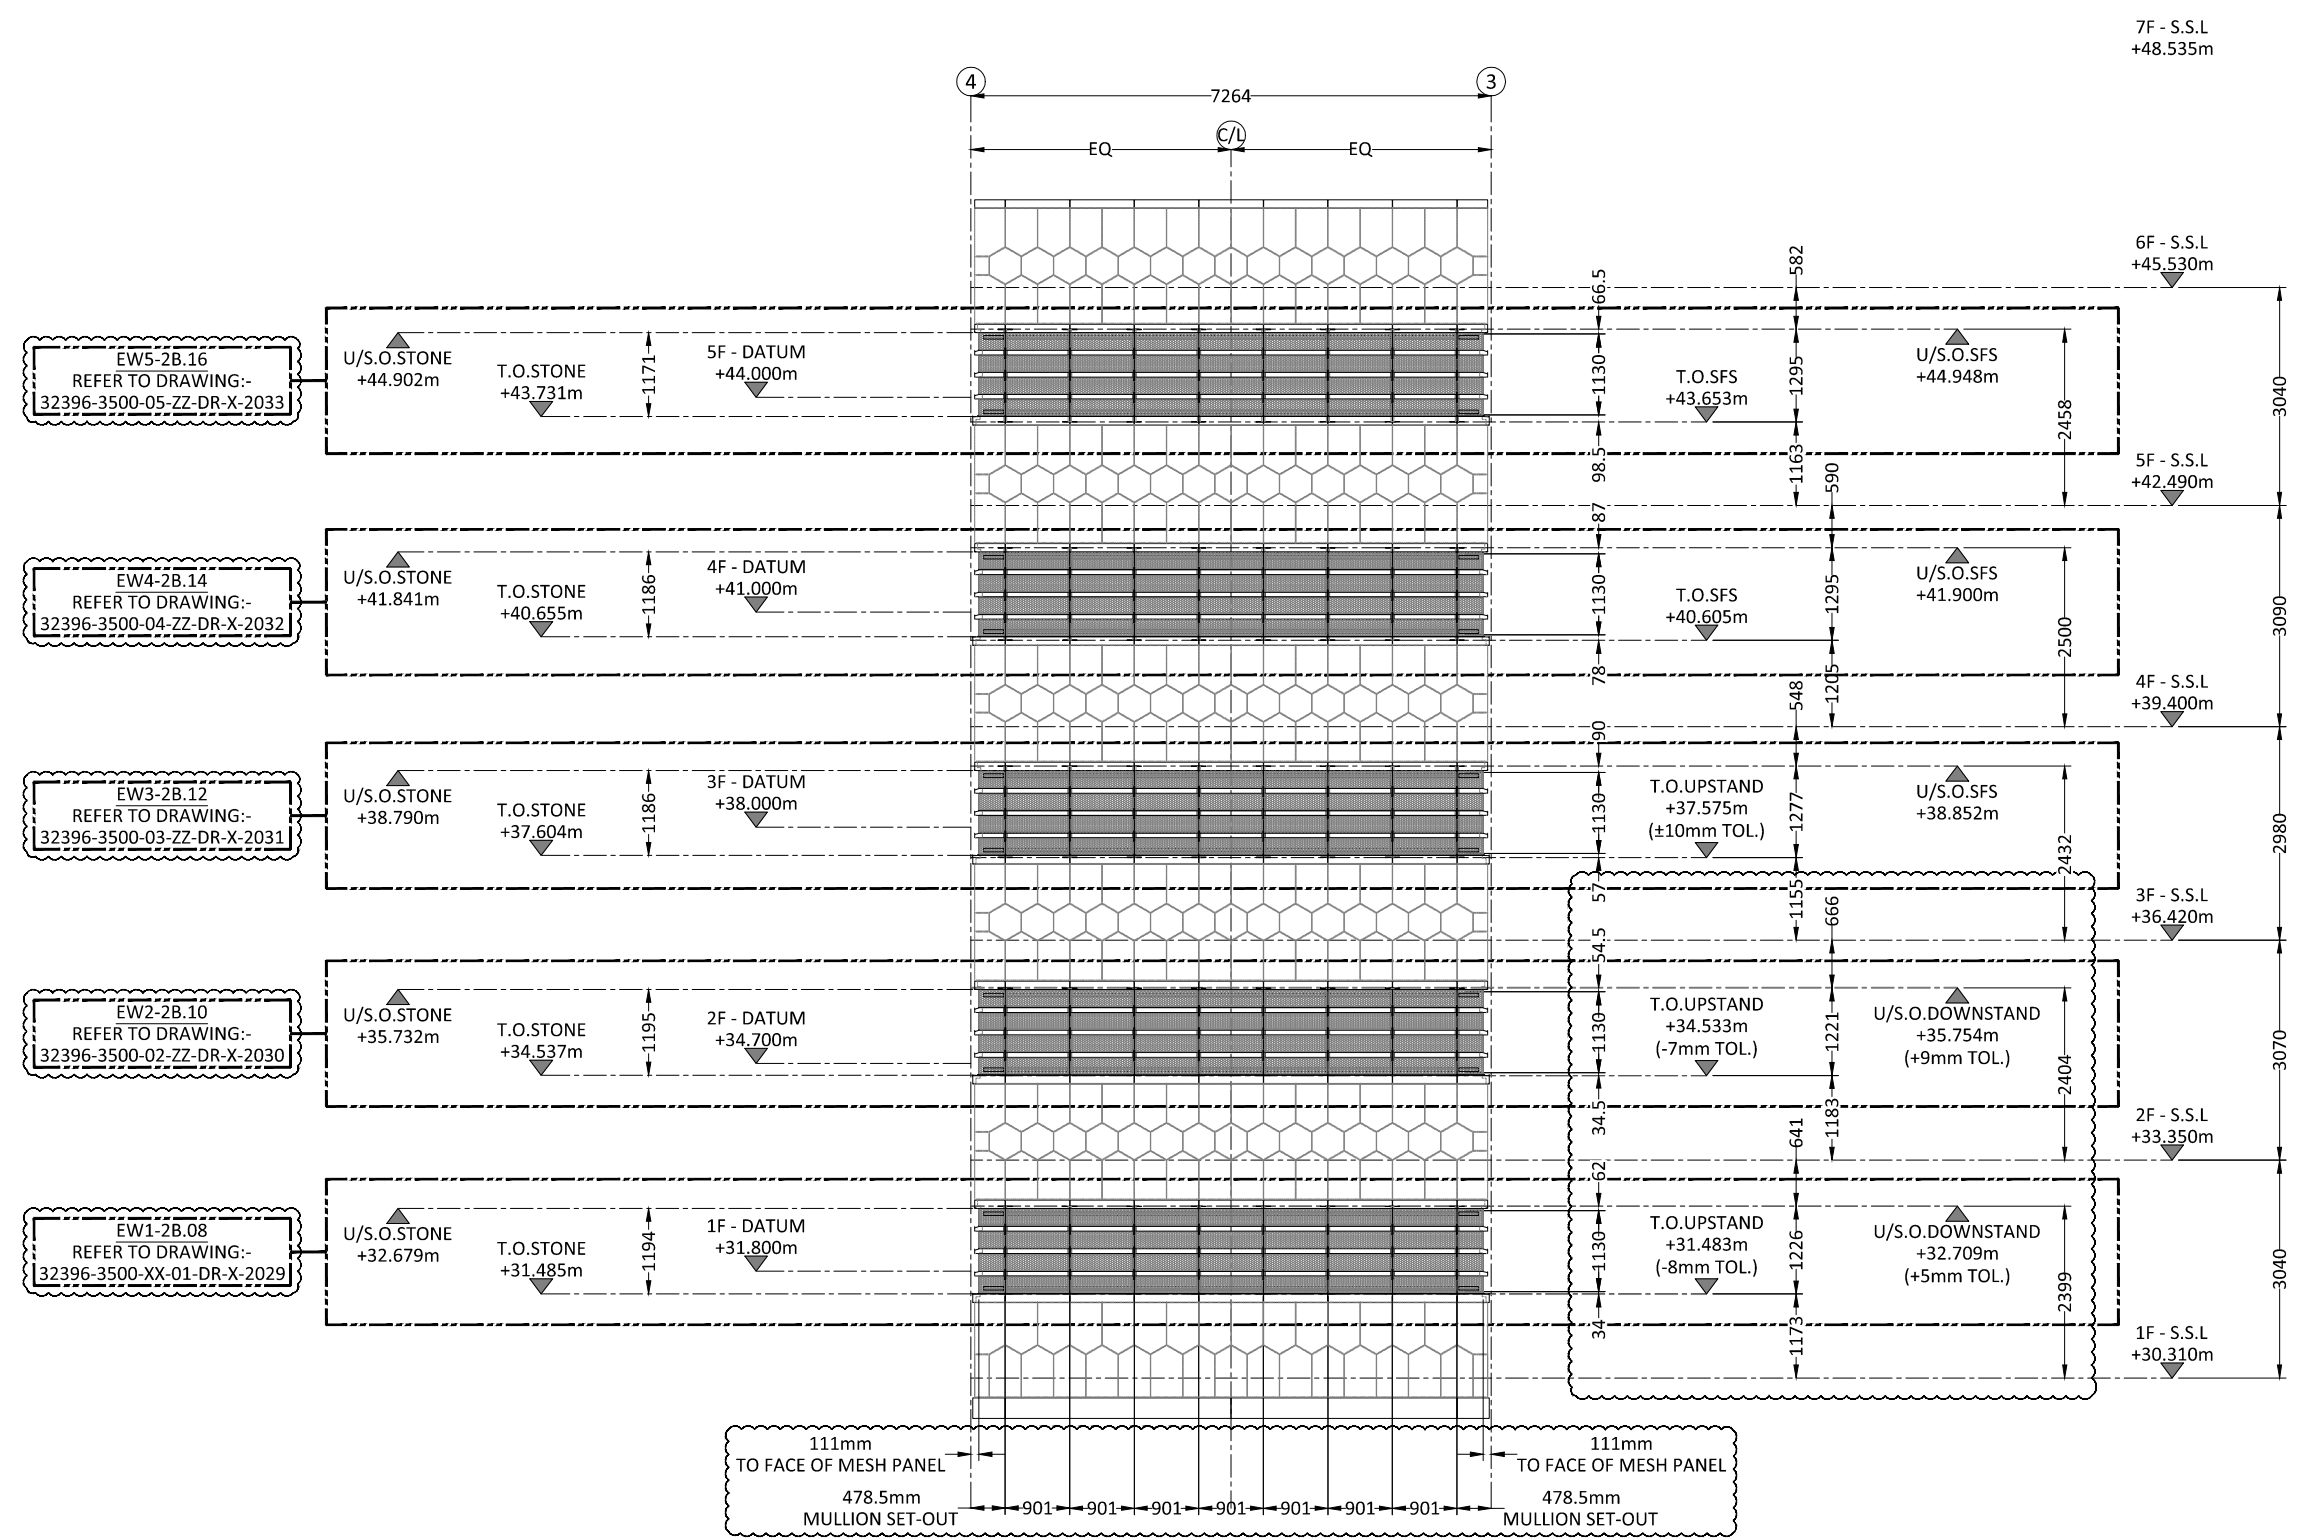

TYPE:- 2B  
EW1, 2, 3, 4, 5 - LEVEL 01 TO 05 - NORTH ELEVATION  
(NORTH CORE - G/L - 3 TO 4)

01	08.07.16	DL	REVISED & ISSUED FOR APPROVAL
00	24.05.16	DL	ISSUED FOR APPROVAL
REV	DATE	BY	DESCRIPTION

ISSUED FOR: - APPROVAL


**Fleetwood**  Fleetwood House, 480 Bath Road, Slough, Berkshire, SL1 6BB  
 Tel: 01753-576680  
 Fax: 01753-463100  
 info@faa-group.co.uk  
 www.faa-group.co.uk

**Architectural Aluminium**

DRAWING TITLE: TYPE:- 2B (LEVEL 01 TO 05) NORTH ELEVATION NORTH CORE DRAWING REFERENCES	PROJECT: 1 New Oxford Street MAIN CONTRACTOR: MACE
--	---


DATE: 24.05.16	DRAWN BY: DL	SCALE: 1:100 @A3	CHECKED: KS
----------------	--------------	------------------	-------------

DRAWING No. 32396-3500-XX-ZZ-DR-X-2027 REV: 01

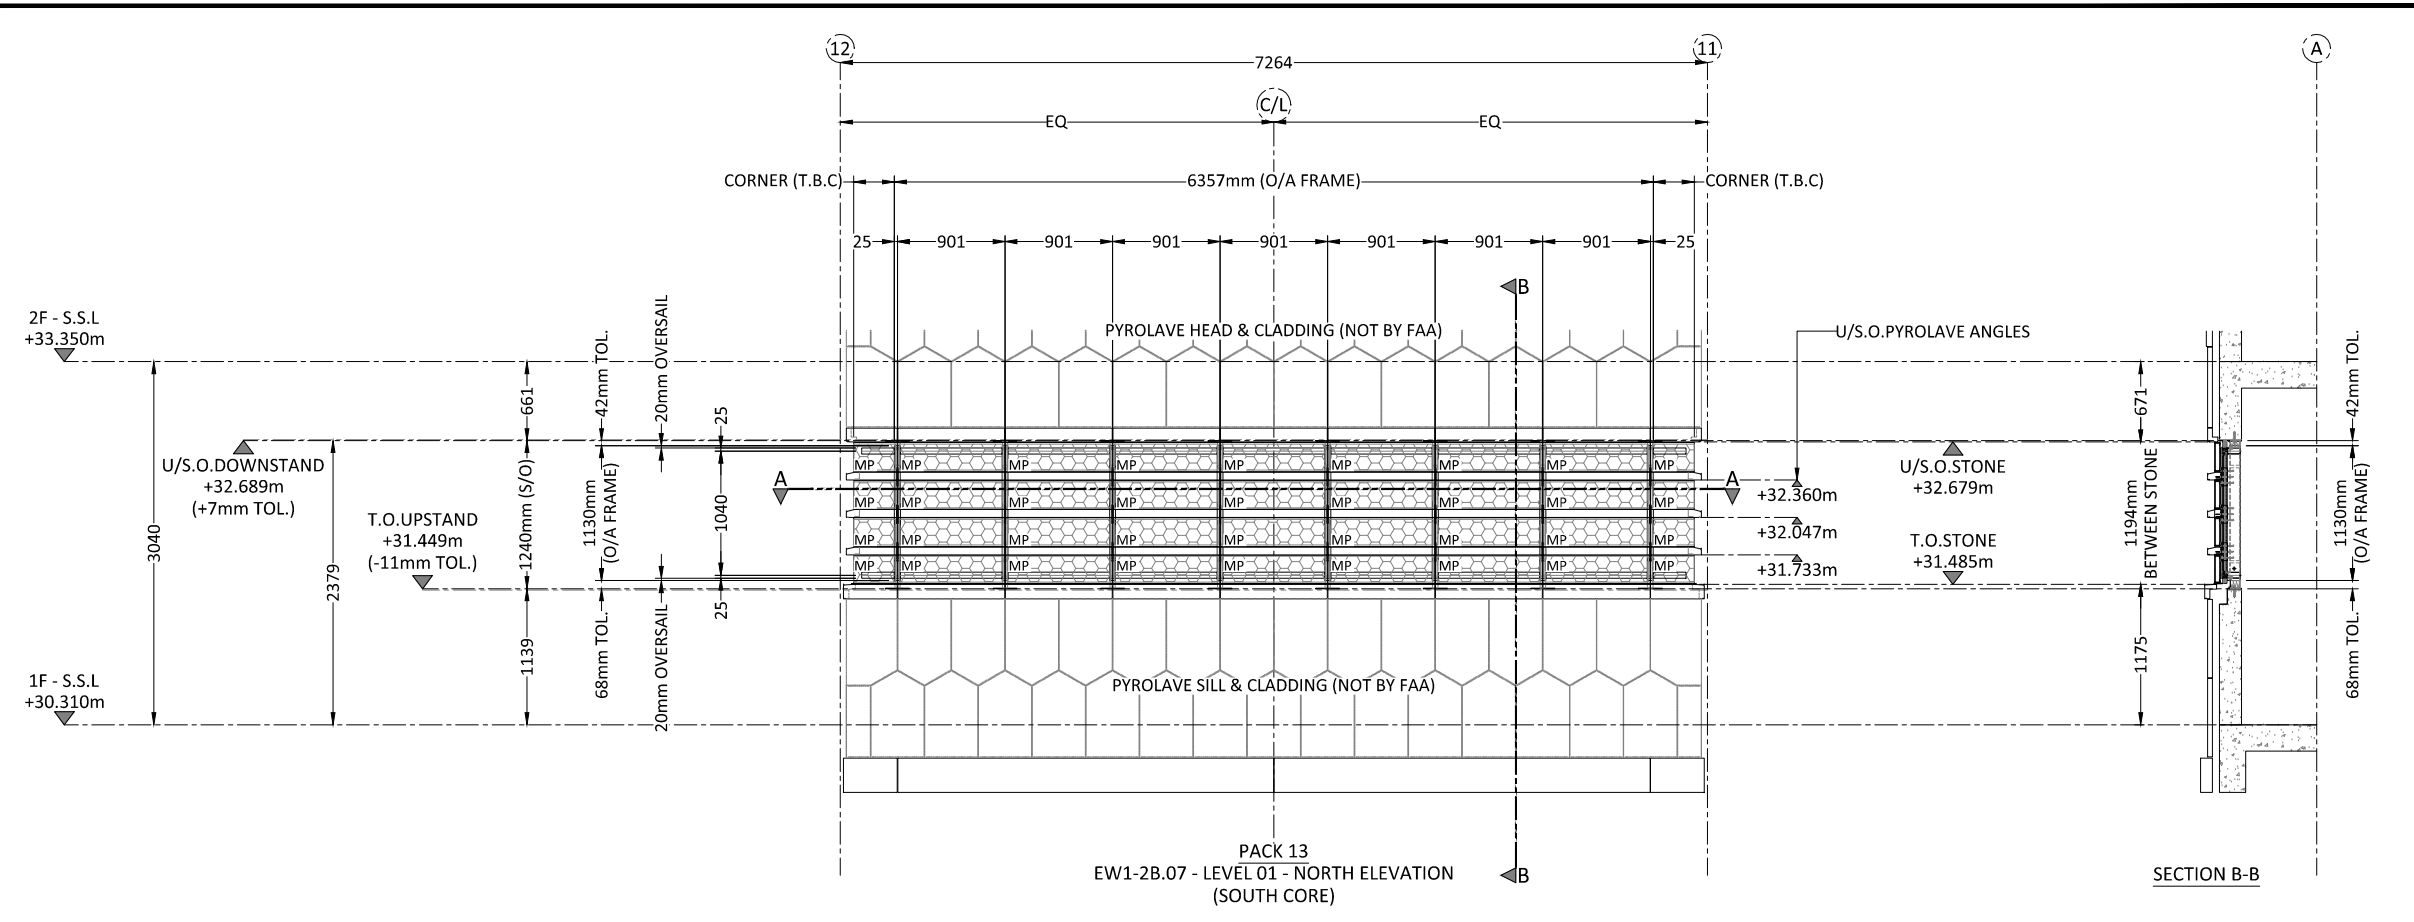

PACK 13  
EW1-2B.07 - LEVEL 01 - NORTH ELEVATION  
(SOUTH CORE)


SECTION B-B

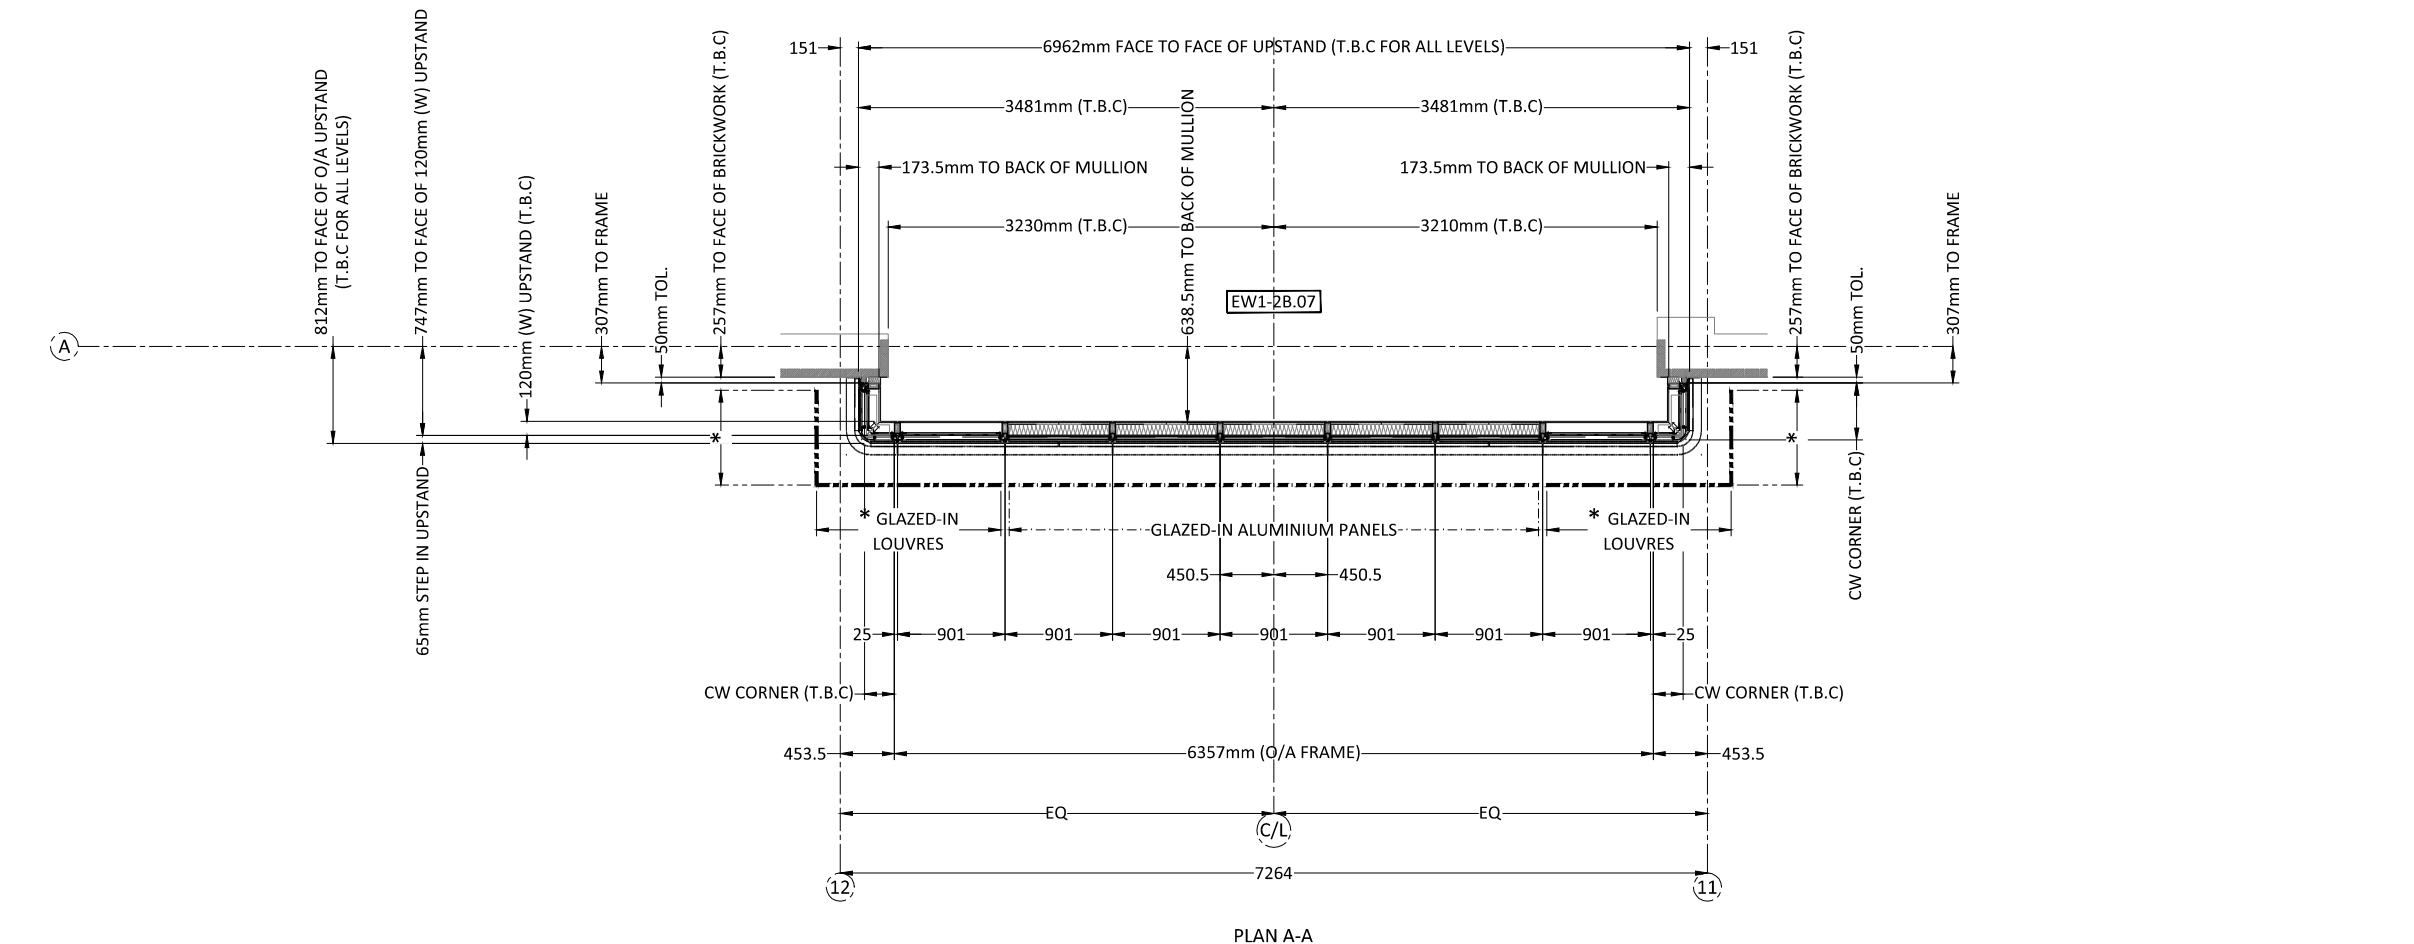

PLAN A-A

DO NOT SCALE - IF IN DOUBT ASK  
THIRD ANGLE PROJECTION

SPECIFICATION

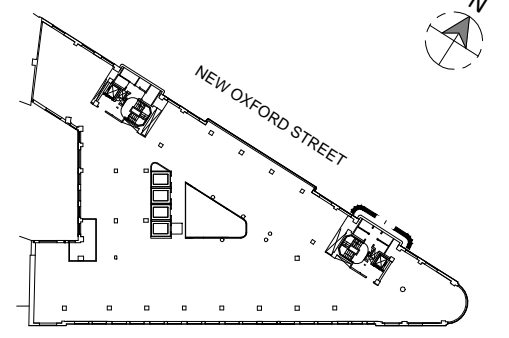

HIGH HOLBORN

**NOTE:**  
FOR GLASS/PANEL & CW SPECIFICATION,  
REFER TO DRAWINGS:-  
32396-3500-XX-ZZ-DR-X-0001 to 0002

**IMPORTANT NOTE:**  
ALL SET-OUT DIMENSIONS ARE SUBJECT TO A  
STRUCTURAL SURVEY  
SFS SET-OUT FOR STONE CLADDING,  
TO BE PROVIDED TO FAA

REV	DATE	BY	DESCRIPTION
01	08.07.16	DL	REVISED & ISSUED FOR APPROVAL
00	24.05.16	DL	ISSUED FOR APPROVAL

ISSUED FOR: - APPROVAL


**Fleetwood**  Fleetwood House,  
480 Bath Road,  
Slough, Berkshire,  
SL1 6BB  
Tel : 01753-576680  
Fax : 01753-463100  
info@faa-group.co.uk  
www.faa-group.co.uk

**Architectural  
Aluminium**


DRAWING TITLE: TYPE:- EW1-2B.07 (LEVEL 01) ELEVATION (SOUTH CORE)	PROJECT: 1 New Oxford Street MAIN CONTRACTOR: MACE
---	---

DATE: 24.05.16	DRAWN BY: DL	SCALE: NTS @A3	CHECKED: KS
----------------	--------------	----------------	-------------

DRAWING No. 32396-3500-XX-01-DR-X-2034 REV: 01

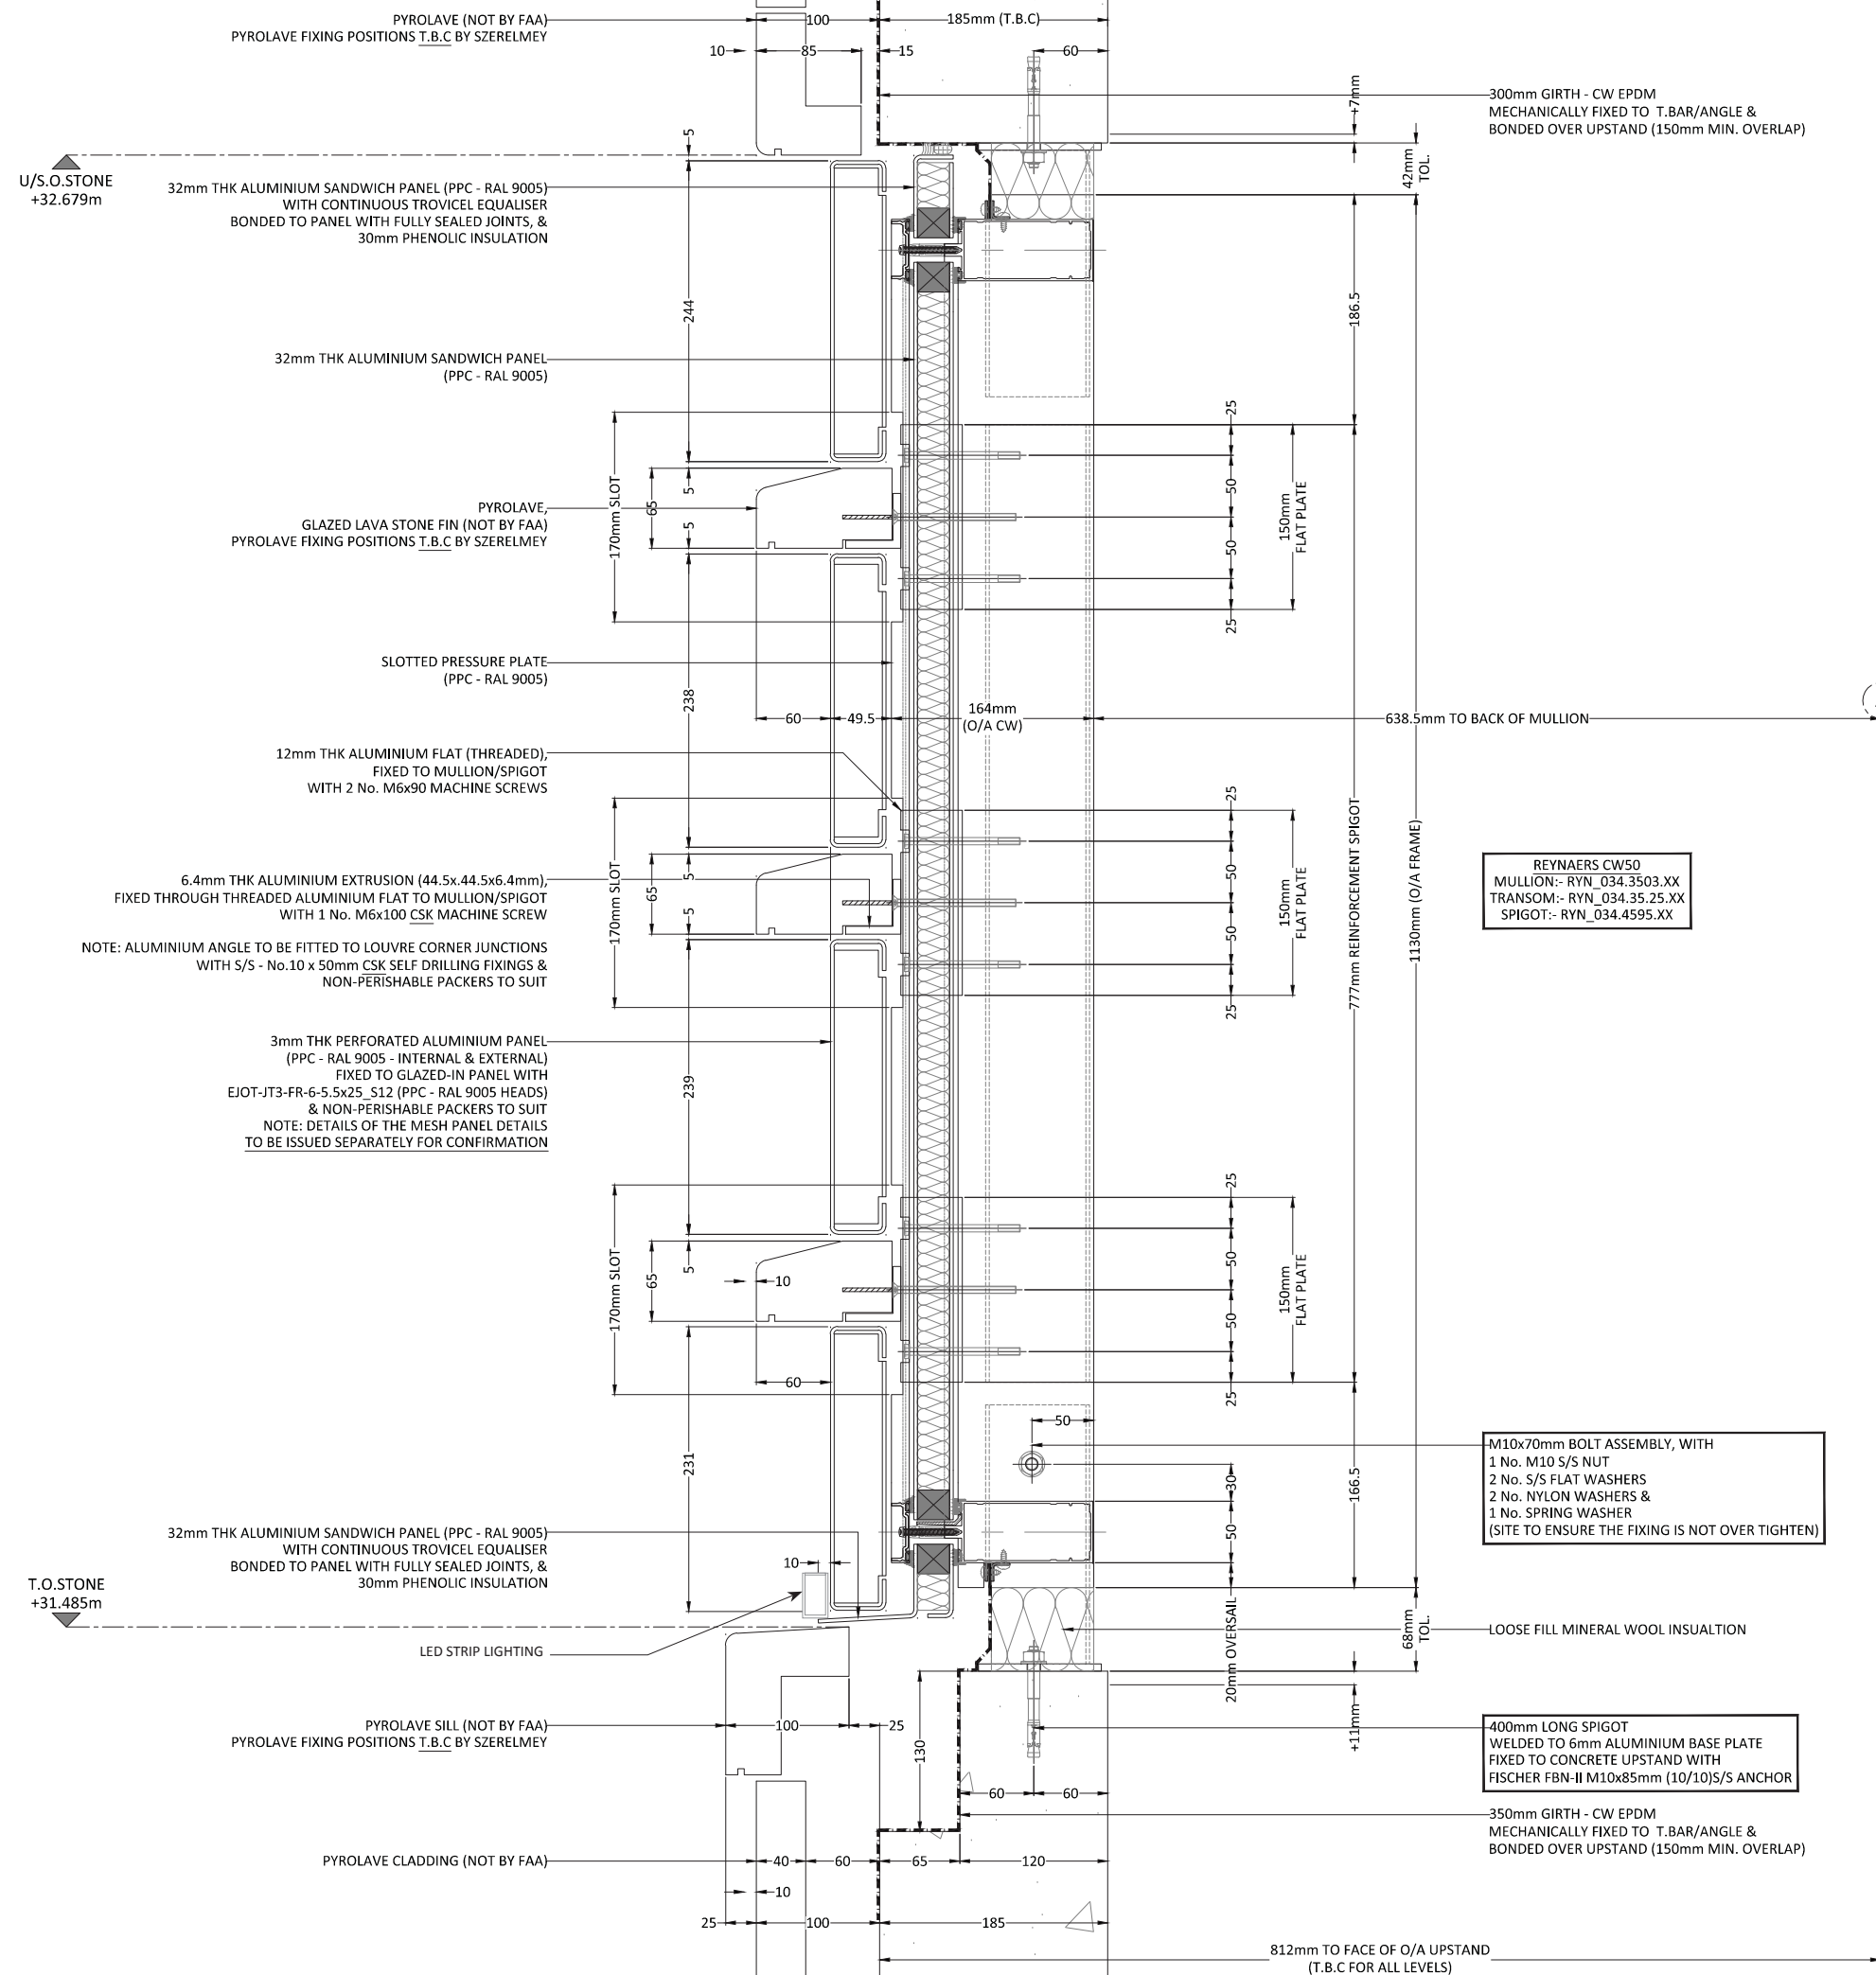

DO NOT SCALE - IF IN DOUBT ASK  
THIRD ANGLE PROJECTION

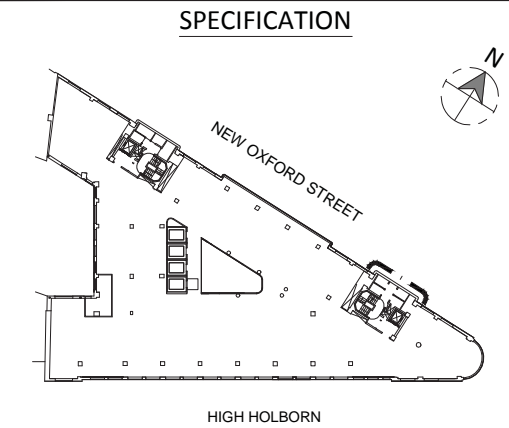

**NOTE:**  
FOR GLASS & CW SPECIFICATION,  
REFER TO DRAWINGS:-  
32396-3500-XX-ZZ-DR-X-0001 to 0xxx

**IMPORTANT NOTE:**  
ALL SET-OUT DIMENSIONS ARE SUBJECT TO A  
STRUCTURAL SURVEY  
SFS SET-OUT FOR STONE CLADDING,  
TO BE PROVIDED TO FAA

REV	DATE	BY	DESCRIPTION
01	08.07.16	DL	REVISED & ISSUED FOR APPROVAL
00	24.05.16	DL	ISSUED FOR APPROVAL

ISSUED FOR: - APPROVAL

**Fleetwood**  Fleetwood House,  
480 Bath Road,  
Slough, Berkshire,  
SL1 6BB  
Tel : 01753-576680  
Fax : 01753-463100  
info@faa-group.co.uk  
www.faa-group.co.uk


**Architectural  
Aluminium** 

DRAWING TITLE: TYPE:- EW1-2B.07 (LEVEL 01) TYPICAL SECTION DETAIL	PROJECT: 1 New Oxford Street MAIN CONTRACTOR: MACE
--	---


DATE: 24.05.16	DRAWN BY: DL	SCALE: NTS @A3	CHECKED: KS
----------------	--------------	----------------	-------------

DRAWING No. 32396-3500-XX-01-DR-X-4041 REV: 01

01  
4041

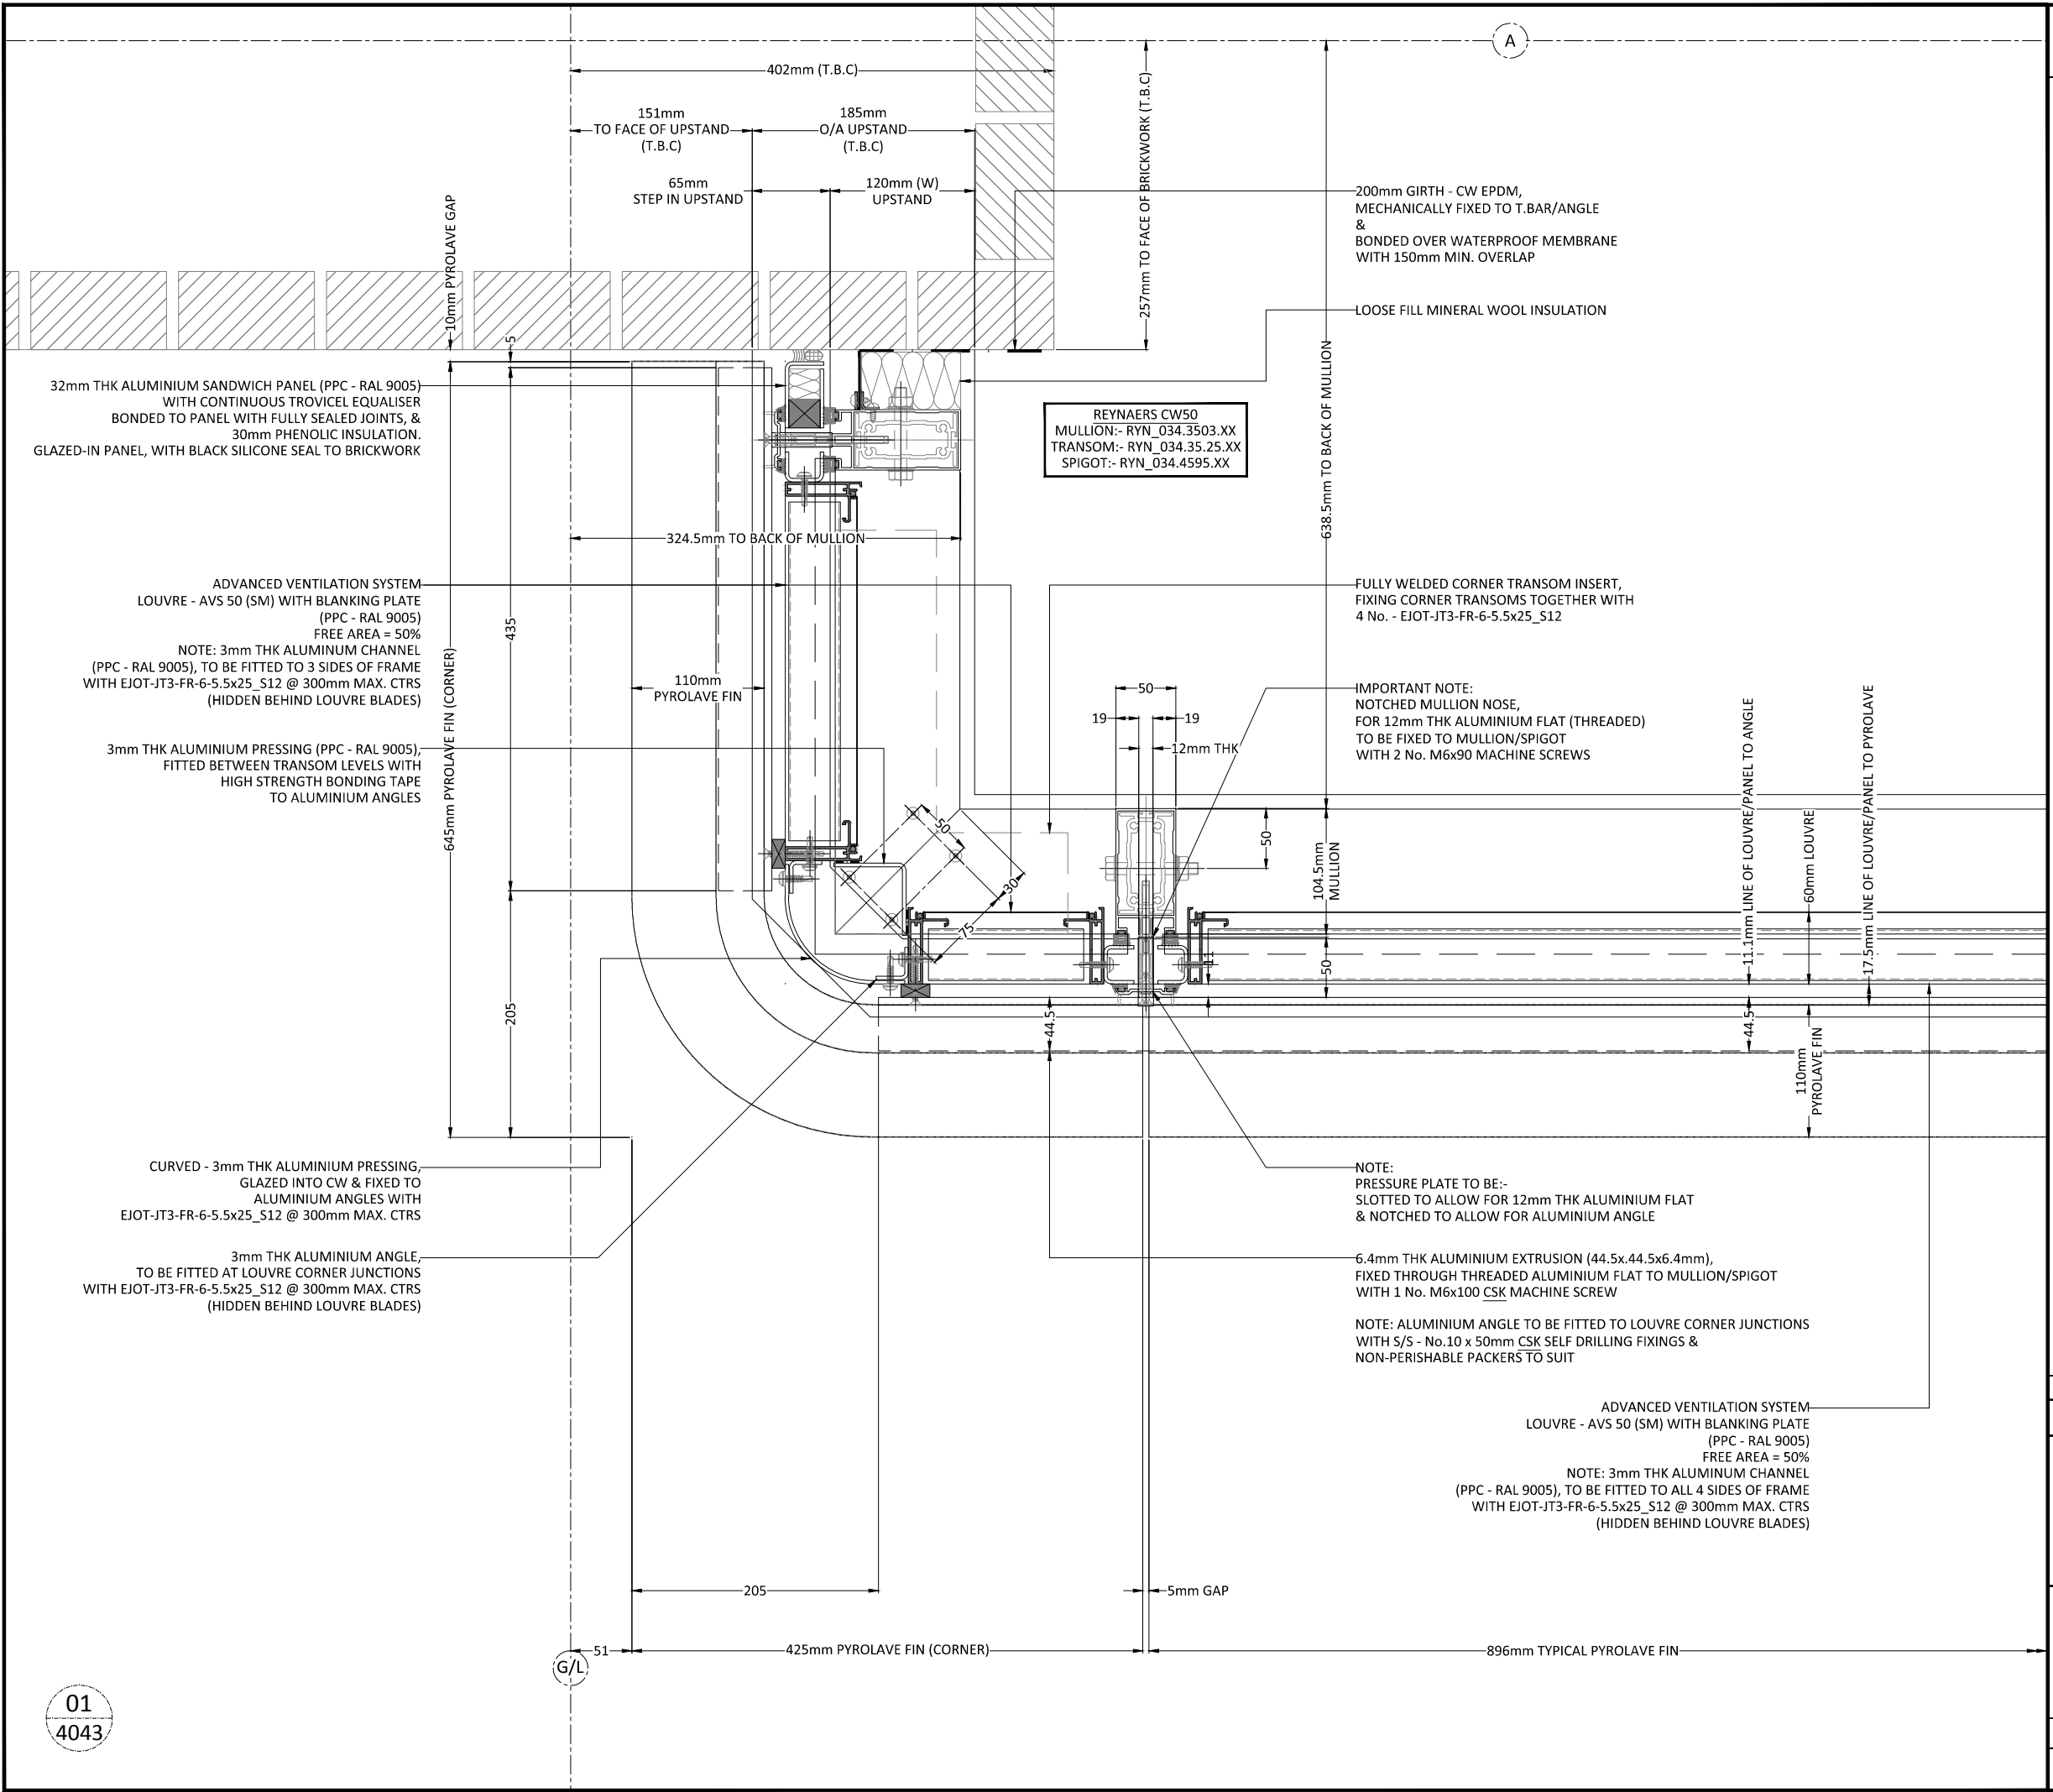

DO NOT SCALE - IF IN DOUBT ASK  
 THIRD ANGLE PROJECTION

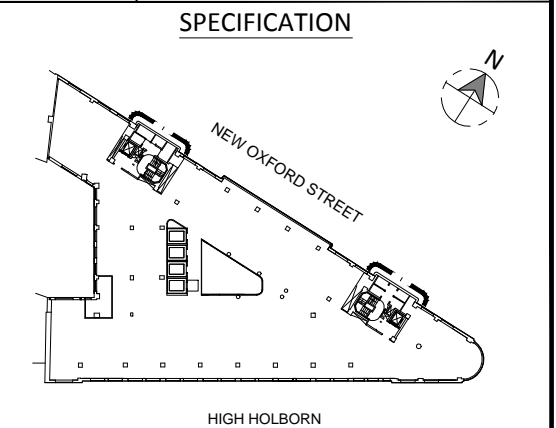

**NOTE:**  
 FOR GLASS & CW SPECIFICATION,  
 REFER TO DRAWINGS:-  
 32396-3500-XX-ZZ-DR-X-0001 to 0xxx

**IMPORTANT NOTE:**  
 ALL SET-OUT DIMENSIONS ARE SUBJECT TO A  
 STRUCTURAL SURVEY  
 SFS SET-OUT FOR STONE CLADDING,  
 TO BE PROVIDED TO FAA

REV	DATE	BY	DESCRIPTION
01	08.07.16	DL	REVISED & ISSUED FOR APPROVAL
00	24.05.16	DL	ISSUED FOR APPROVAL

ISSUED FOR: - **APPROVAL**


**Fleetwood**  Fleetwood House,  
 480 Bath Road,  
 Slough, Berkshire,  
 SL1 6BB  
 Tel : 01753-576680  
 Fax : 01753-463100  
 info@faa-group.co.uk  
 www.faa-group.co.uk

**Architectural  
 Aluminium**

DRAWING TITLE: TYPE:- EW1-2B.07 (LEVEL 01) PLAN DETAIL	PROJECT: 1 New Oxford Street  MAIN CONTRACTOR: MACE
---	---

DATE: 24.05.16	DRAWN BY: DL	SCALE: NTS @A3	CHECKED: KS
DRAWING No. 32396-3500-XX-01-DR-X-4043			REV: 01


01  
4043

 

DO NOT SCALE - IF IN DOUBT ASK

THIRD ANGLE PROJECTION

**SPECIFICATION**

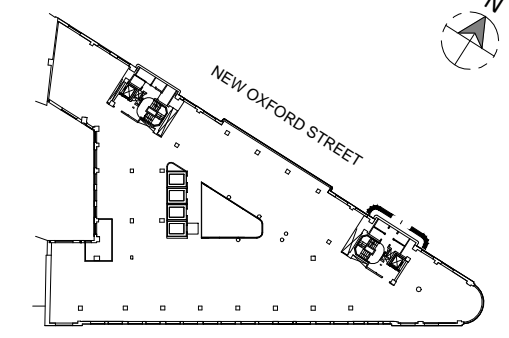

HIGH HOLBORN

**NOTE:**


FOR GLASS & CW SPECIFICATION,  
REFER TO DRAWINGS:-  
32396-3500-XX-ZZ-DR-X-0001 to 0xxx

**IMPORTANT NOTE:**

ALL SET-OUT DIMENSIONS ARE SUBJECT TO A  
STRUCTURAL SURVEY  
  
SFS SET-OUT FOR STONE CLADDING,  
TO BE PROVIDED TO FAA

REYNAERS CW50  
MULLION:- RYN\_034.3503.XX  
TRANSOM:- RYN\_034.35.25.XX  
SPIGOT:- RYN\_034.4595.XX

12mm THK ALUMINIUM FLAT (THREADED),  
FIXED TO MULLION/SPIGOT  
WITH 2 No. M6x90 MACHINE SCREWS

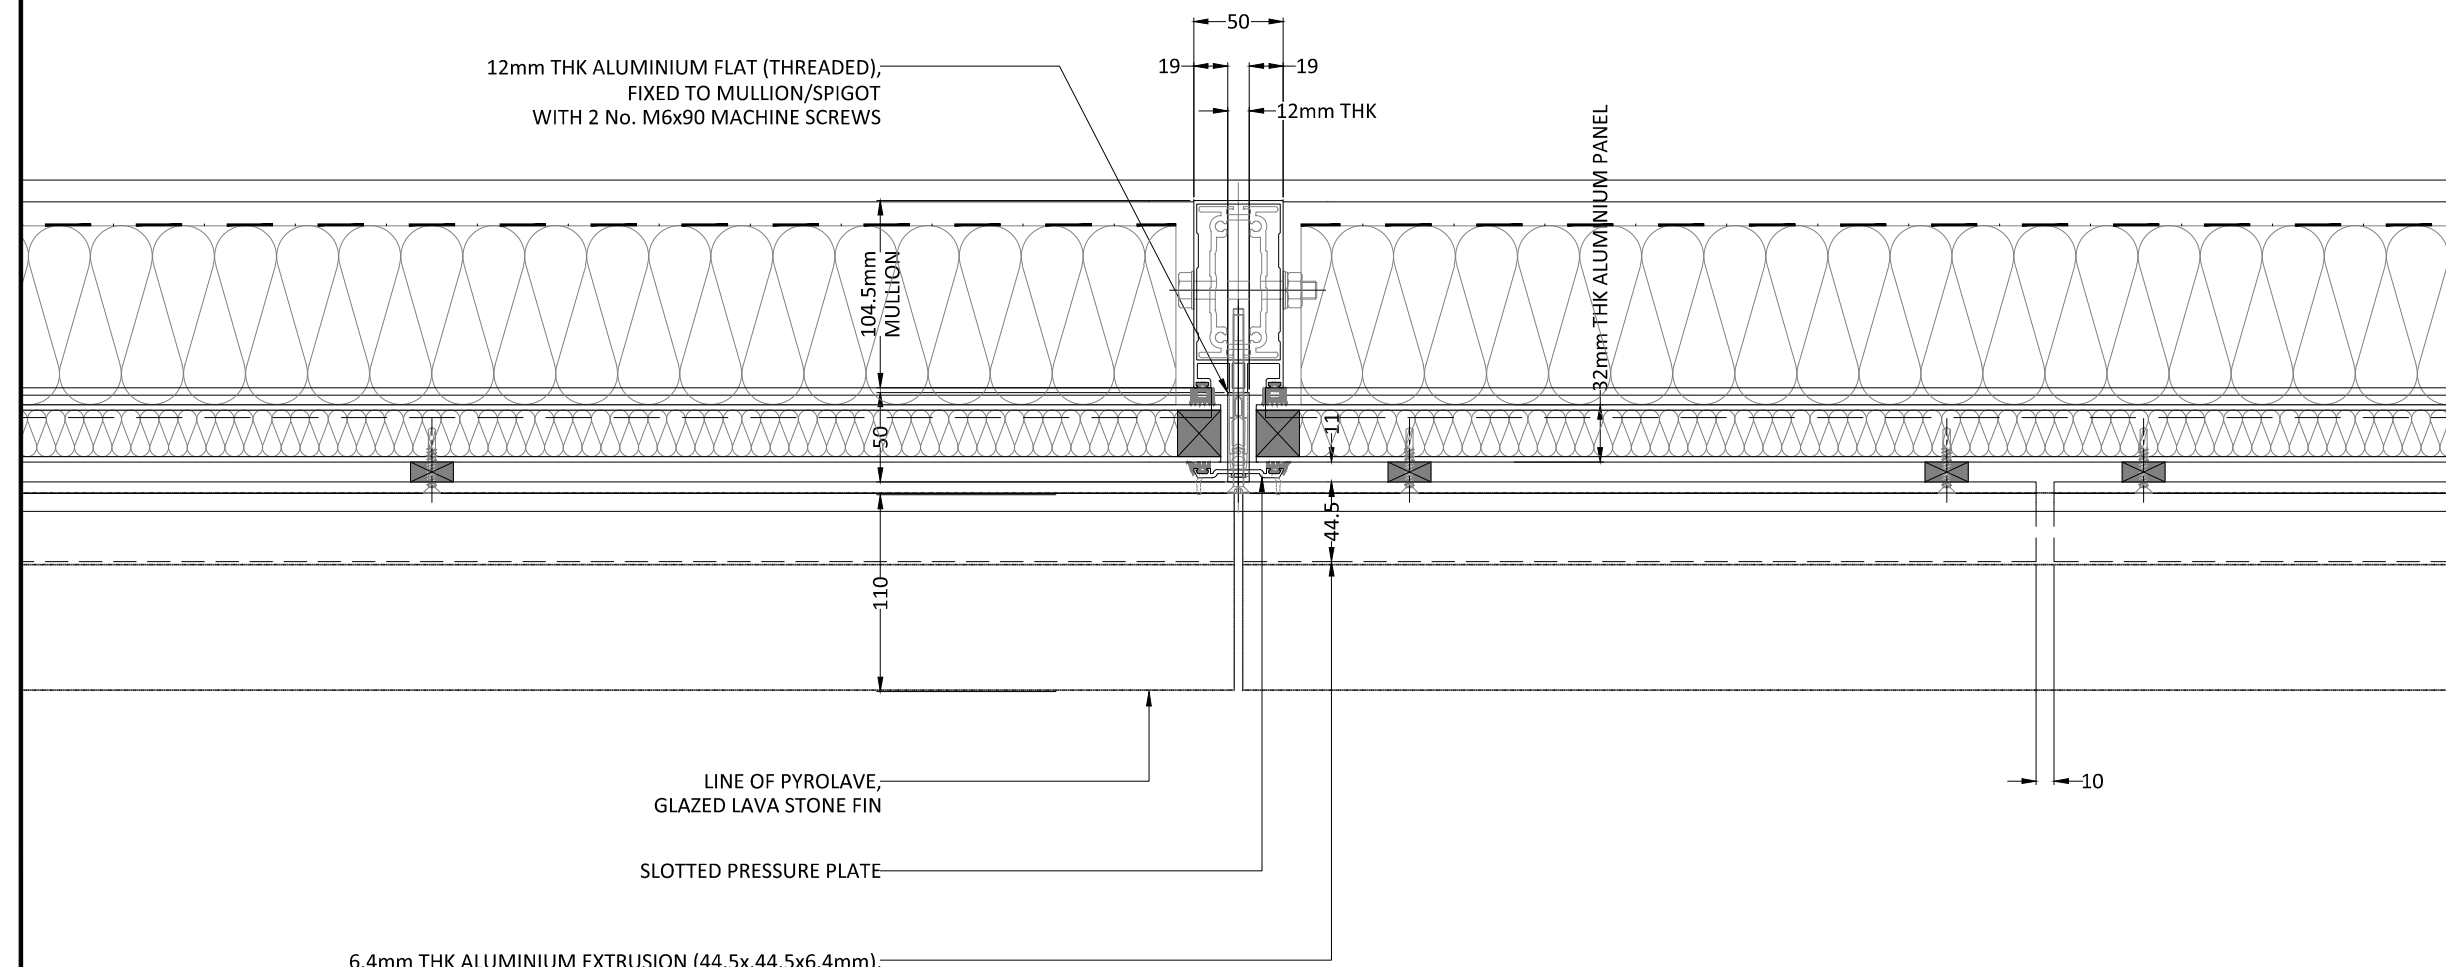

LINE OF PYROLAVE,  
GLAZED LAVA STONE FIN

SLOTTED PRESSURE PLATE

6.4mm THK ALUMINIUM EXTRUSION (44.5x44.5x6.4mm),  
FIXED THROUGH THREADED ALUMINIUM FLAT TO MULLION/SPIGOT  
WITH 1 No. M6x100 CSK MACHINE SCREW

NOTE: ALUMINIUM ANGLE TO BE FITTED TO LOUVRE CORNER JUNCTIONS  
WITH S/S - No.10 x 50mm CSK SELF DRILLING FIXINGS &  
NON-PERISHABLE PACKERS TO SUIT

**TYPICAL PLAN DETAIL  
THROUGH CW MULLION**

01	08.07.16	DL	REVISED & ISSUED FOR APPROVAL
00	24.05.16	DL	ISSUED FOR APPROVAL
REV	DATE	BY	DESCRIPTION

ISSUED FOR: - **APPROVAL**

**Fleetwood**  Fleetwood House,  
480 Bath Road,  
Slough, Berkshire,  
SL1 6BB  
Tel : 01753-576680  
Fax : 01753-463100  
info@faa-group.co.uk  
www.faa-group.co.uk

**Architectural  
Aluminium**

DRAWING TITLE: TYPE:- EW1-2B.07 (LEVEL 01) PLAN DETAIL	PROJECT: 1 New Oxford Street  MAIN CONTRACTOR: MACE
---	---

DATE: 24.05.16	DRAWN BY: DL	SCALE: NTS @A3	CHECKED: KS
----------------	--------------	----------------	-------------

DRAWING No. 32396-3500-XX-01-DR-X-4044 REV: 01

01  
4044