




01 Ground Floor Plan

Horden Cherry Lee Architects Limited ©
 36-38 Berkeley Square
 London W1J 5AE
 T 020 7495 4119
 F 020 7493 7162
 E info@hcla.co.uk
 Check all dimensions on site
 Do not scale drawing
 All dimensions in millimetres

Rev	Date	Drawn	Checked	Approved	Revision Note
A	25/02/2015	CLW	CM	BL	For Information
B	06/03/2015	CLW	CM	BL	For Information
C	10/03/2015	CLW	CM	BL	For Information
D	19/03/2015	CLW/CM	CM	BL	Landscape Updated
E	22/03/2015	CLW/CM	CM	BL	For Planning

Rev	Date	Drawn	Checked	Approved	Revision Note
F	27/07/2015	CM	BL	BL	For Planning
G	02/09/2015	CM	BL	BL	For Planning
H	28/06/2016	CM	BL	BL	For Planning

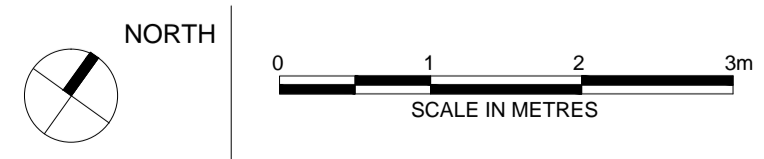


horden cherry lee architects

Project 11 Black Burn Road	Stage Planning App	Company Code HCL	Level 00	Drawing No. 2101
Drawing General Arrangement Floor Plan - Ground Floor Level 00	Scale 1:100@A1 1:200@A3	HCLA Project No. 589	Revision H	
Drawn CLW	Checked CM	Approved BL	Date 24/02/2015	



Revisions:
 28.06.16
 - First Floor extension removed and apartments on 1st floor changed to workshops at existing warehouse

02 First Floor Plan

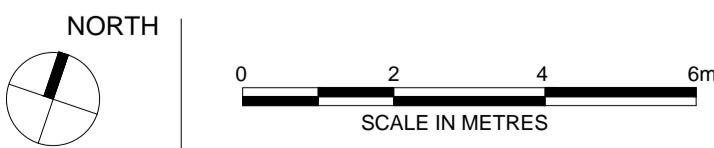

Horden Cherry Lee Architects Limited ©
 36-38 Berkeley Square
 London W1J 5AE
 T 020 7495 4119
 F 020 7493 7162
 E info@hcla.co.uk
 Check all dimensions on site
 Do not scale drawing
 All dimensions in millimetres

Rev	Date	Drawn	Checked	Approved
A	25/02/2015	CLW	CM	BL
B	06/03/2015	CLW	CM	BL
C	10/03/2015	CLW	CM	BL
D	19/03/2015	CLW/CM	CM	BL
E	22/03/2015	CLW/CM	CM	BL

Revision Note
 For Information
 For Information
 Landscape Updated
 For Planning

F	27/07/2015	CM	BL	BL
G	02/09/2015	CM	BL	BL
H	28/06/2016	CM	BL	BL

For Planning
 For Planning

horden cherry lee architects

Project
 11 Black Burn Road
 Drawing
 General Arrangement
 Floor Plan - First Floor Level 01
 Stage
 Planning App
 Drawn
 CLW
 Checked
 CM
 Approved
 BL
 Date
 24/02/2015
 Scale
 1:100@A1
 1:200@A3

Company Code
HCL
 Category

Level
01
 Drawing No.
2102
 Revision
H





02 Second Floor Plan

Rev	Date	Drawn	Checked	Approved	Revision Note
A	25/02/2015	CLW	CM	BL	For Information
B	06/03/2015	CLW	CM	BL	For Information
C	10/03/2015	CLW	CM	BL	For Information
D	19/03/2015	CLW/CM	CM	BL	Landscape Updated
E	22/03/2015	CLW/CM	CM	BL	For Planning

Rev	Date	Drawn	Checked	Approved	Revision Note
F	27/07/2015	CM	BL	BL	For Planning
G	02/09/2015	CM	BL	BL	For Planning
H	28/06/2016	CM	BL	BL	For Planning

For Planning
 For Planning

 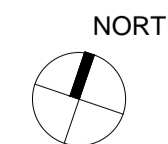



03 Third Floor Plan



04 Roof Plan


Horden Cherry Lee Architects Limited ©
 36-38 Berkeley Square London W1J 5AE
 T 020 7495 4119 F 020 7493 7162 E info@hcla.co.uk
 Check all dimensions on site Do not scale drawing All dimensions in millimetres

Rev	Date	Drawn	Checked	Approved
A	25/02/2015	CLW	CM	BL
B	06/03/2015	CLW	CM	BL
C	10/03/2015	CLW	CM	BL
D	19/03/2015	CLW/CM	CM	BL
E	22/03/2015	CLW/CM	CM	BL

Revision Note
 For Information
 For Information
 Landscape Updated
 For Planning

Rev	Date	Drawn	Checked	Approved
F	27/07/2015	CM	BL	BL
G	02/09/2015	CM	BL	BL
H	28/06/2016	CM	BL	BL


Revision Note
 For Planning
 For Planning
 For Planning

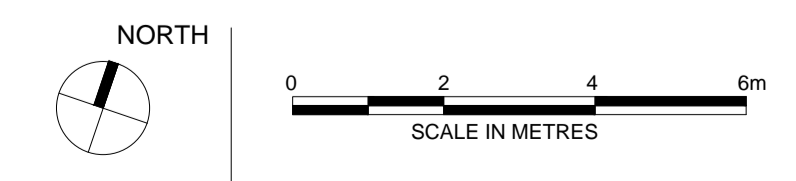

horden cherry lee architects

Project: 11 Black Burn Road
 Drawing: General Arrangement Roof Plan
 Stage: Planning App
 Drawn: CLW Checked: CM Approved: BL Date: 24/02/2015
 Scale: 1:100@A1 1:200@A3

Company Code: HCL
 Category: RF
 Level: RF
 Drawing No: 2105
 HCLA Project No: 589
 Revision: H

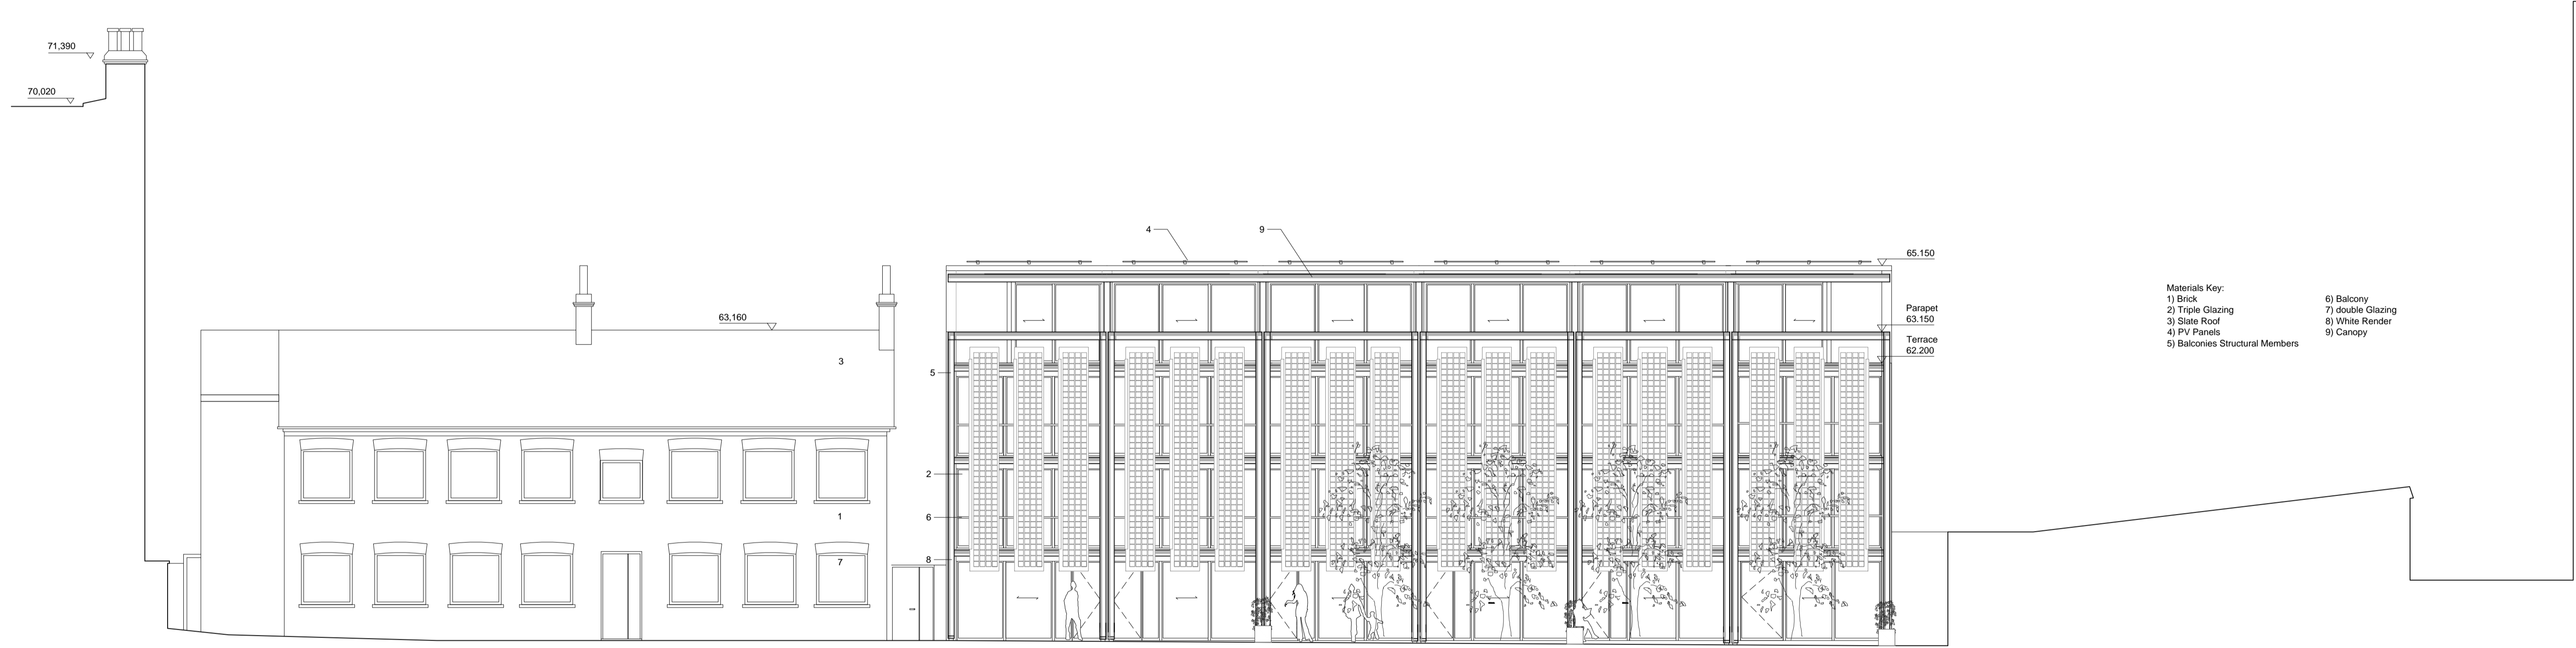

- Materials Key:
- 1) Brick
 - 2) Triple Glazing
 - 3) Slate Roof
 - 4) PV Panels
 - 5) Balconies Structural Members
 - 6) Balcony
 - 7) double Glazing
 - 8) White Render
 - 9) Canopy

01 South Elevation


Holden Cherry Lee Architects Limited ©
 36-38 Berkeley Square
 London
 W1J 5AE
 T 020 7495 4119
 F 020 7493 7162
 E info@hcla.co.uk

Rev	Date	Drawn	Checked	Approved
A	25/02/2015	CLW	CM	BL
B	06/03/2015	CLW	CM	BL
C	10/03/2015	CLW	CM	BL
D	19/03/2015	CLW/CM	CM	BL
E	22/03/2015	CLW/CM	CM	BL

Revision Note
 For Information
 For Information
 Landscape Updated
 For Planning

Rev	Date	Drawn	Checked	Approved
F	27/07/2015	CM	BL	BL
G	02/09/2015	CM	BL	BL
H	28/06/2016	CM	BL	BL

Revision Note
 For Planning
 For Planning
 For Planning

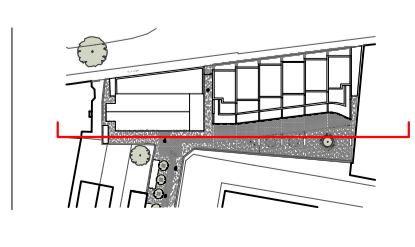

holden cherry lee architects


Project
11 Black Burn Road
 Drawing
General Arrangement South Elevation
 Drawn
 CLW
 Checked
 CM
 Approved
 BL
 Date
 24/02/2015
 Sign
Planning App
 Scale
 1:100@A1
 1:200@A3

Company Code
HCL
 Category
 Level
 HCLA Project No.
 589

Drawing No.
2201
 Revision
H



01 North Elevation (Without vegetal screen)

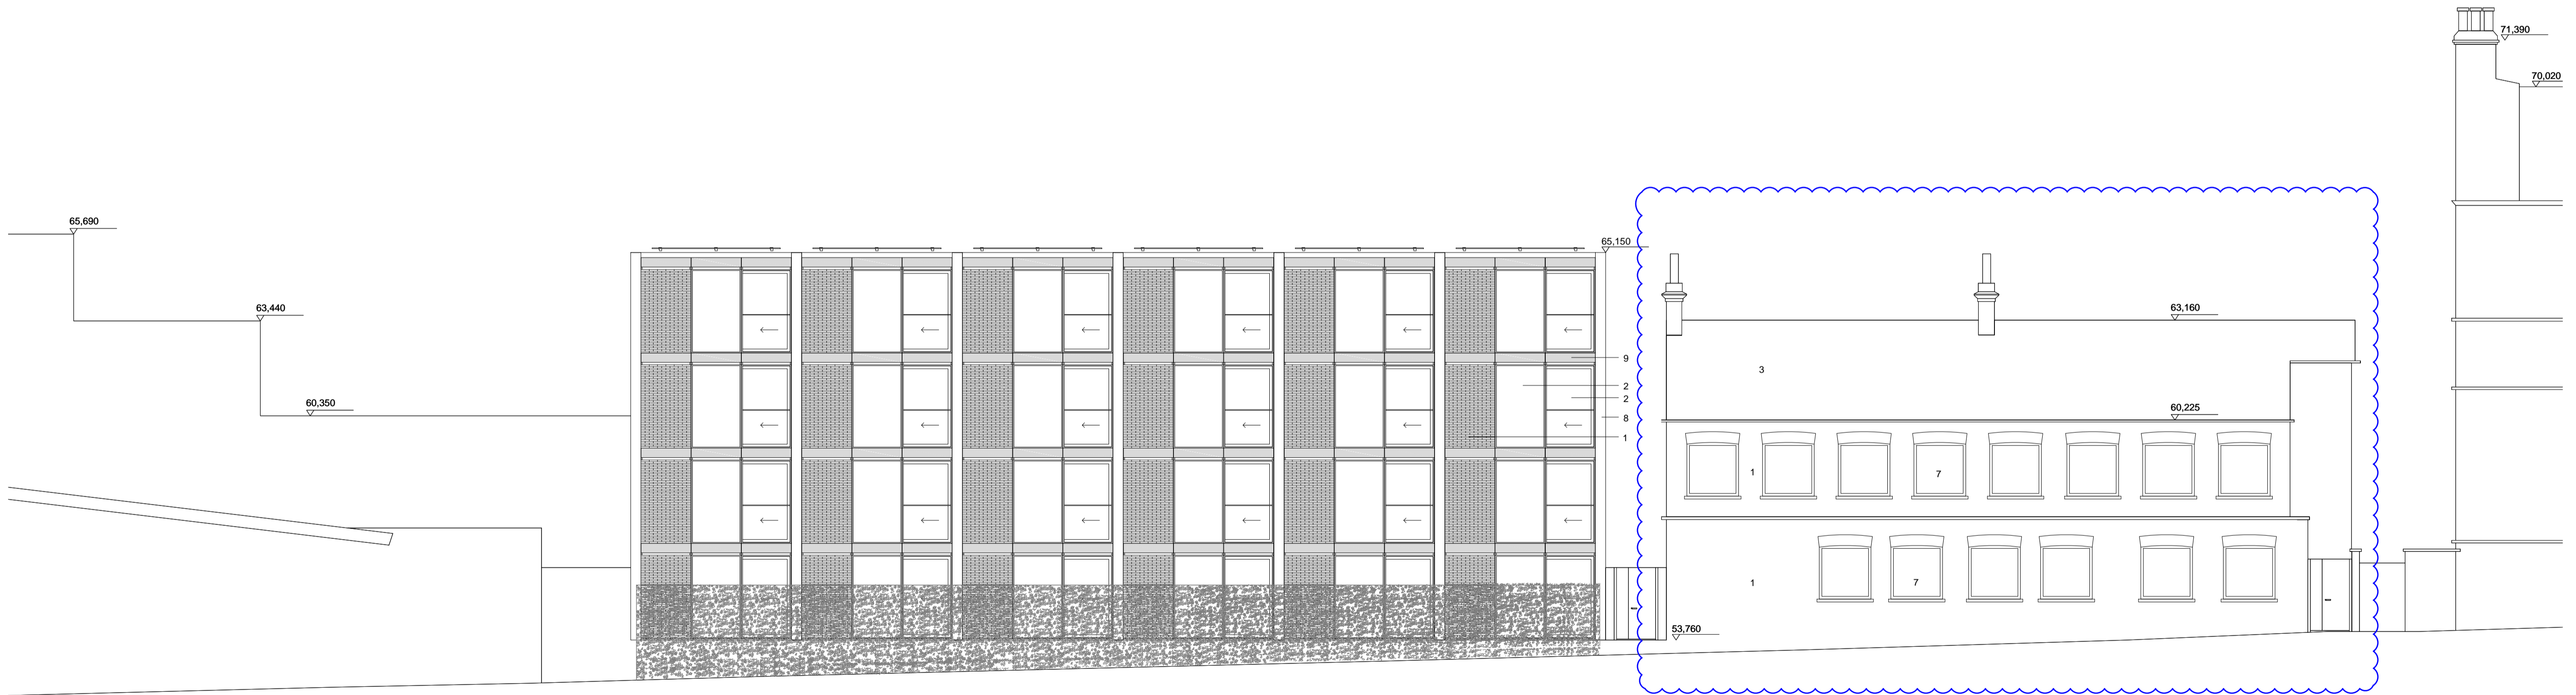

02 North Elevation (With vegetal screen)

- Materials Key:
- 1) Brick
 - 2) Triple Glazing
 - 3) Slate Roof
 - 4) PV Panels
 - 5) Aluminum Structural Members
 - 6) Balcony
 - 7) Double Glazing
 - 8) White Render
 - 9) Solid panel

Revisions:
 28.06.16
 - First Floor extension removed and apartments on 1st floor changed to workshops at existing warehouse


Horden Cherry Lee Architects Limited ©
 36-38 Berkeley Square
 London W1J 5AE
 T 020 7495 4119
 F 020 7493 7162
 E info@hcla.co.uk
 Check all dimensions on site
 Do not scale drawing
 All dimensions in millimetres

Rev	Date	Drawn	Checked	Approved
A	25/02/2015	CLW	CM	BL
B	06/03/2015	CLW	CM	BL
C	10/03/2015	CLW	CM	BL
D	19/03/2015	CLW/CM	CM	BL
E	22/03/2015	CLW/CM	CM	BL

Revision Note
 For Information
 For Information
 For Information
 Landscape Updated
 For Planning

Rev	Date	Drawn	Checked	Approved
F	27/07/2015	CM	BL	BL
G	02/09/2015	CM	BL	BL
H	06/01/2016	CM	BL	BL
J	28/06/2016	CM	BL	BL

Revision Note
 For Planning
 For Planning
 For Planning
 For Planning

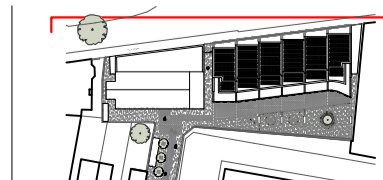


horden cherry lee architects

Project
 11 Black Burn Road
 Drawing
 General Arrangement
 North Elevation
 Drawn CLW
 Checked CM
 Approved BL
 Date 24/02/2015

Stage
 Planning App
 Scale
 1:100@A1
 1:200@A3


Company Code
 HCL
 Category
 HCLA Project No.
 589

Level
 --
 Drawing No.
 2202
 Revision
 J

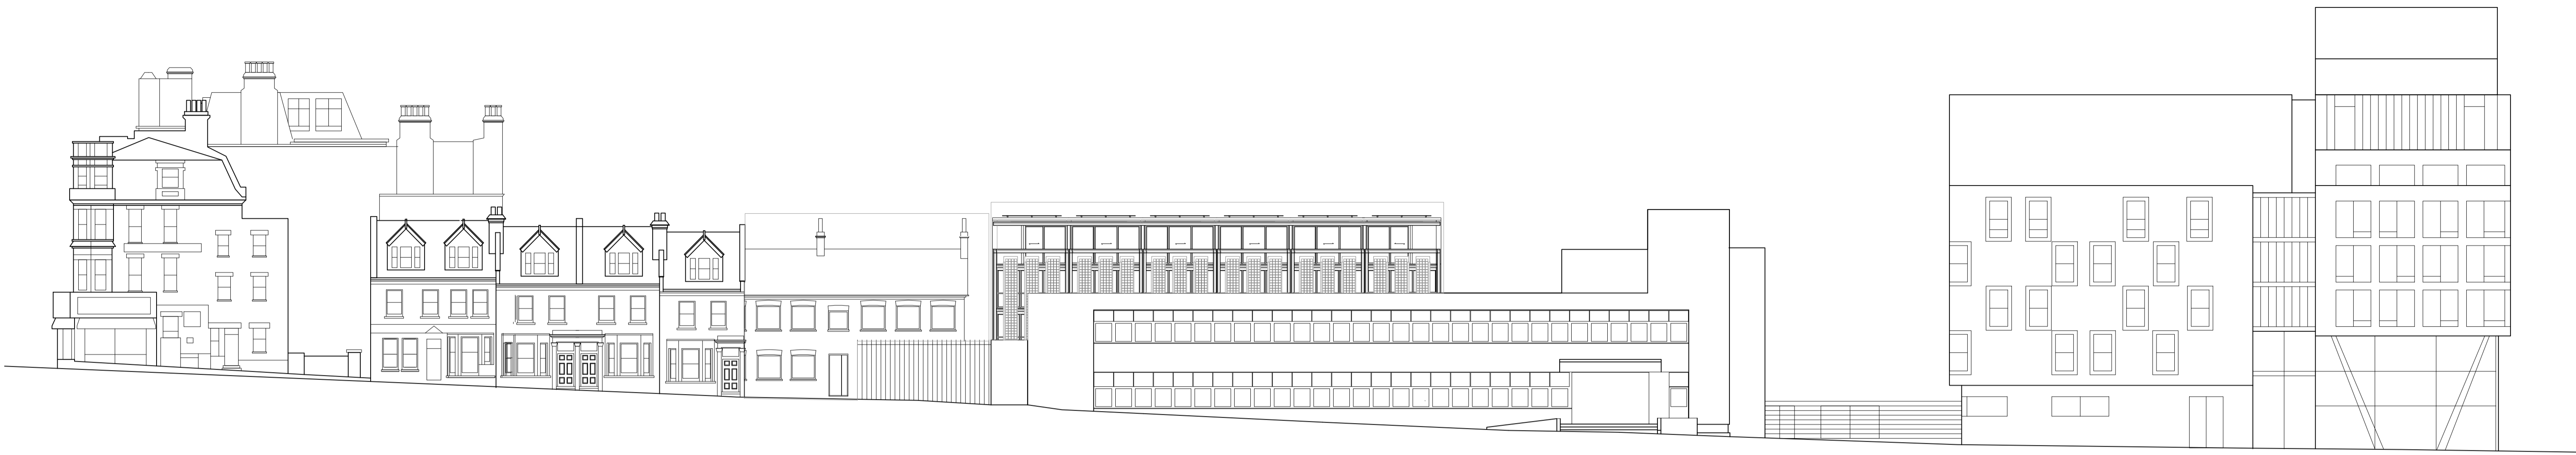


01 South Contextual Impact Elevation

E:1/200

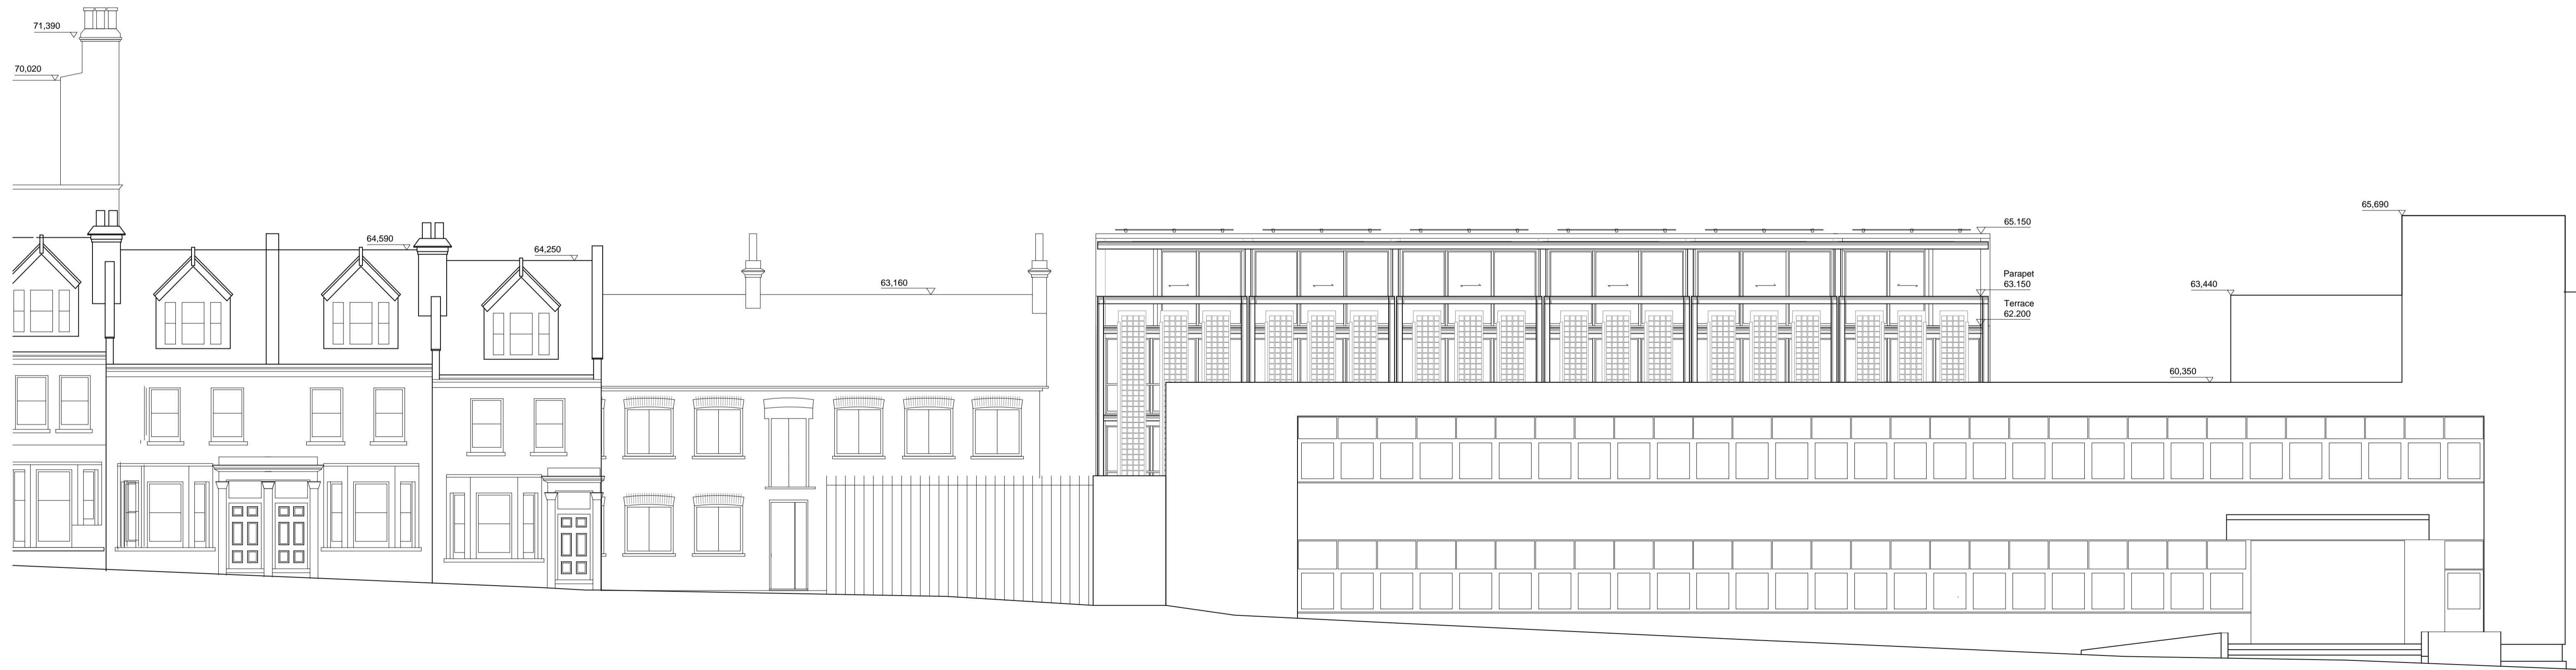


02 South Contextual Impact Elevation


E:1/100

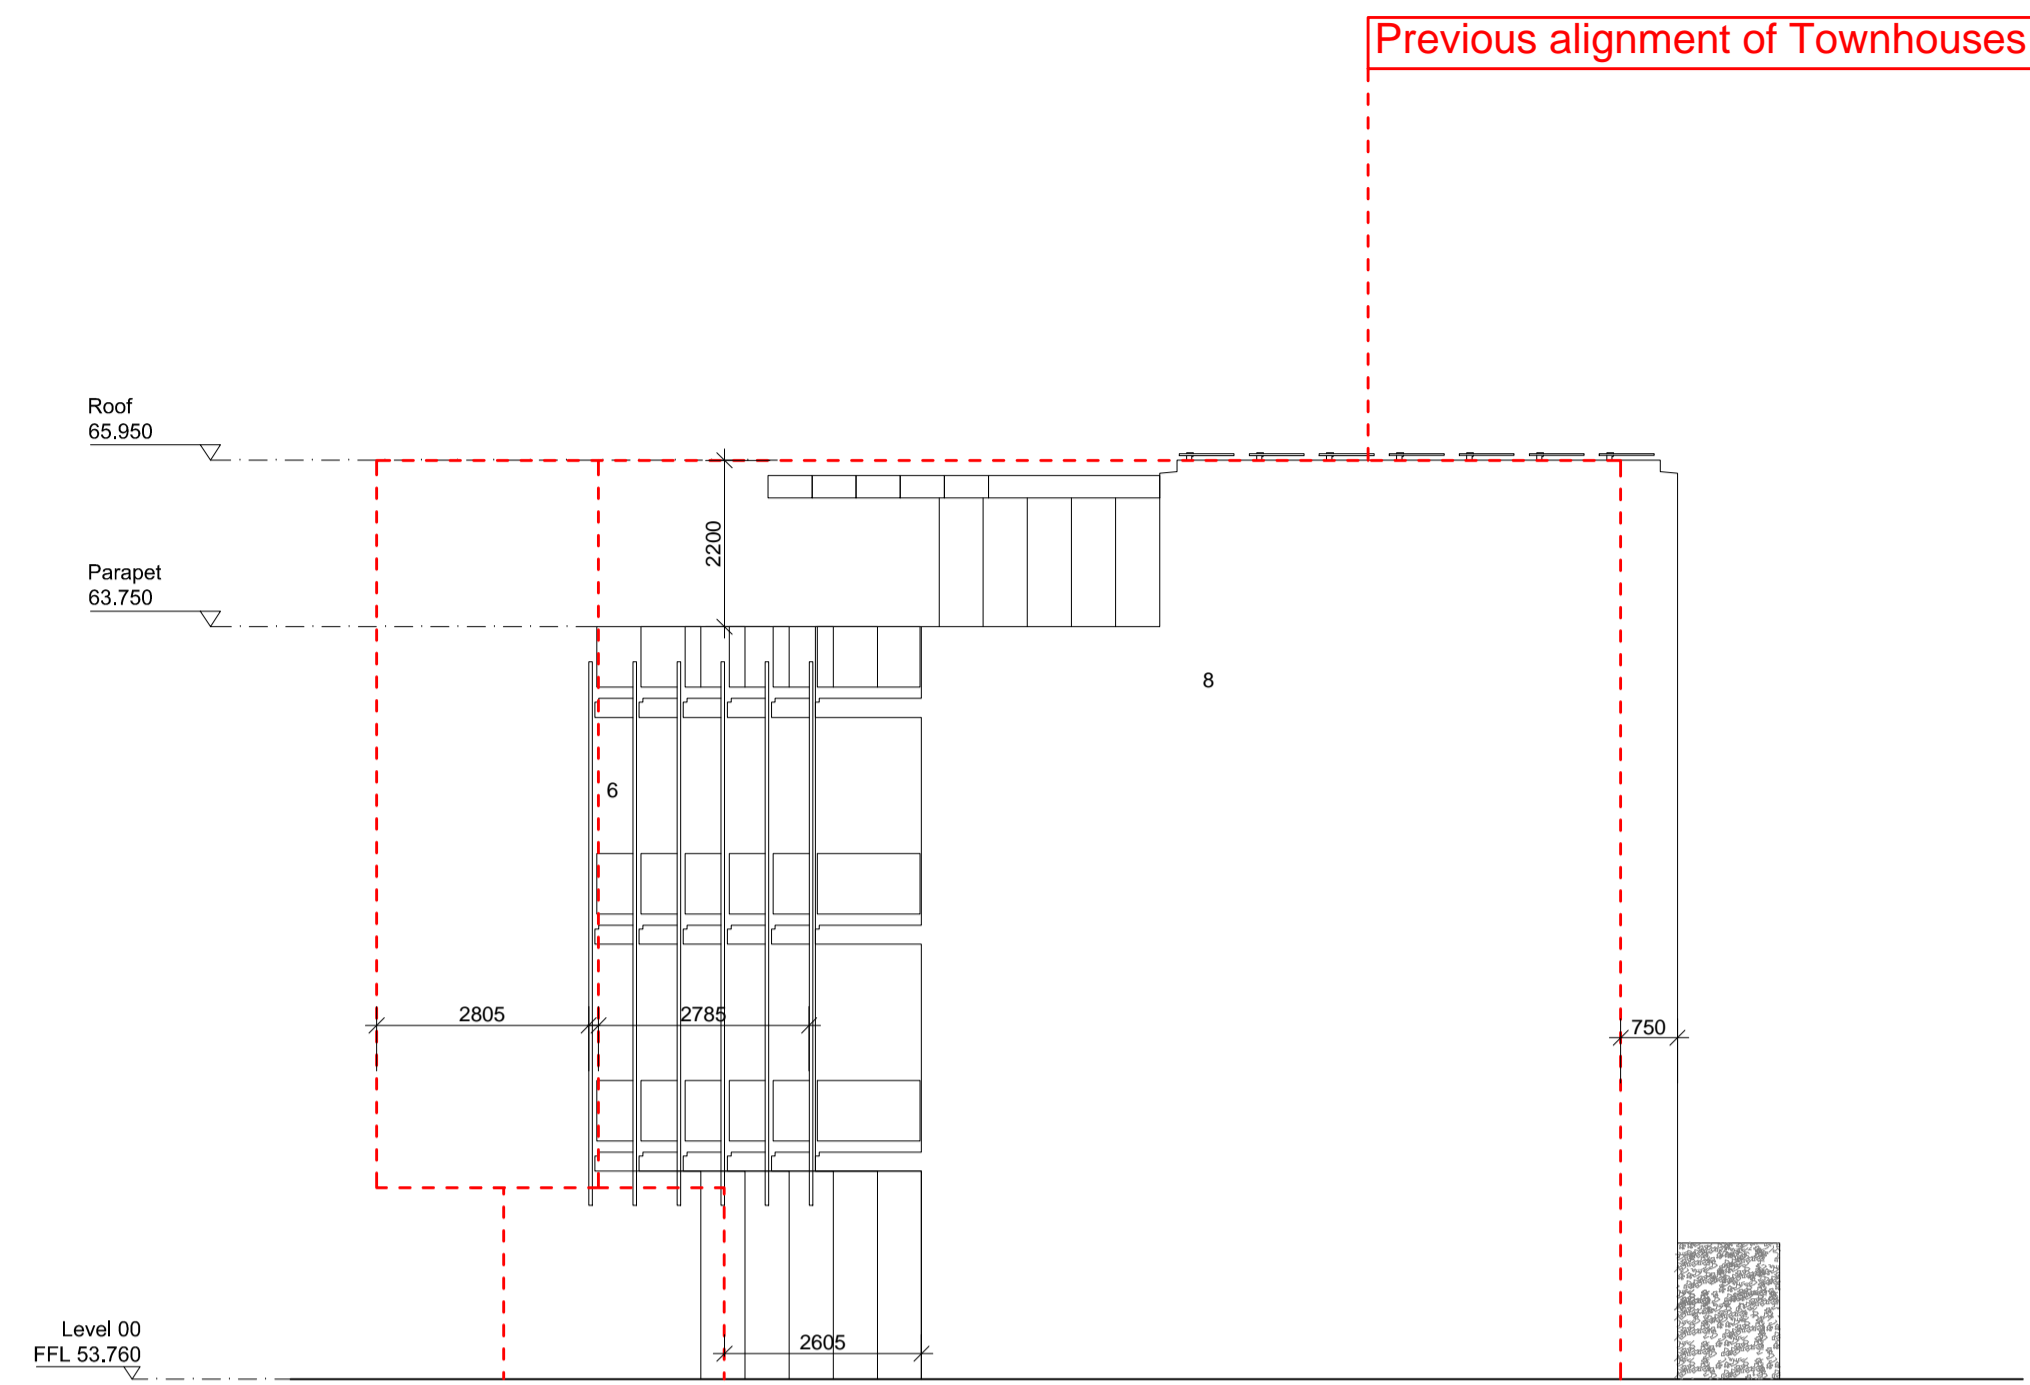


01 East Elevation

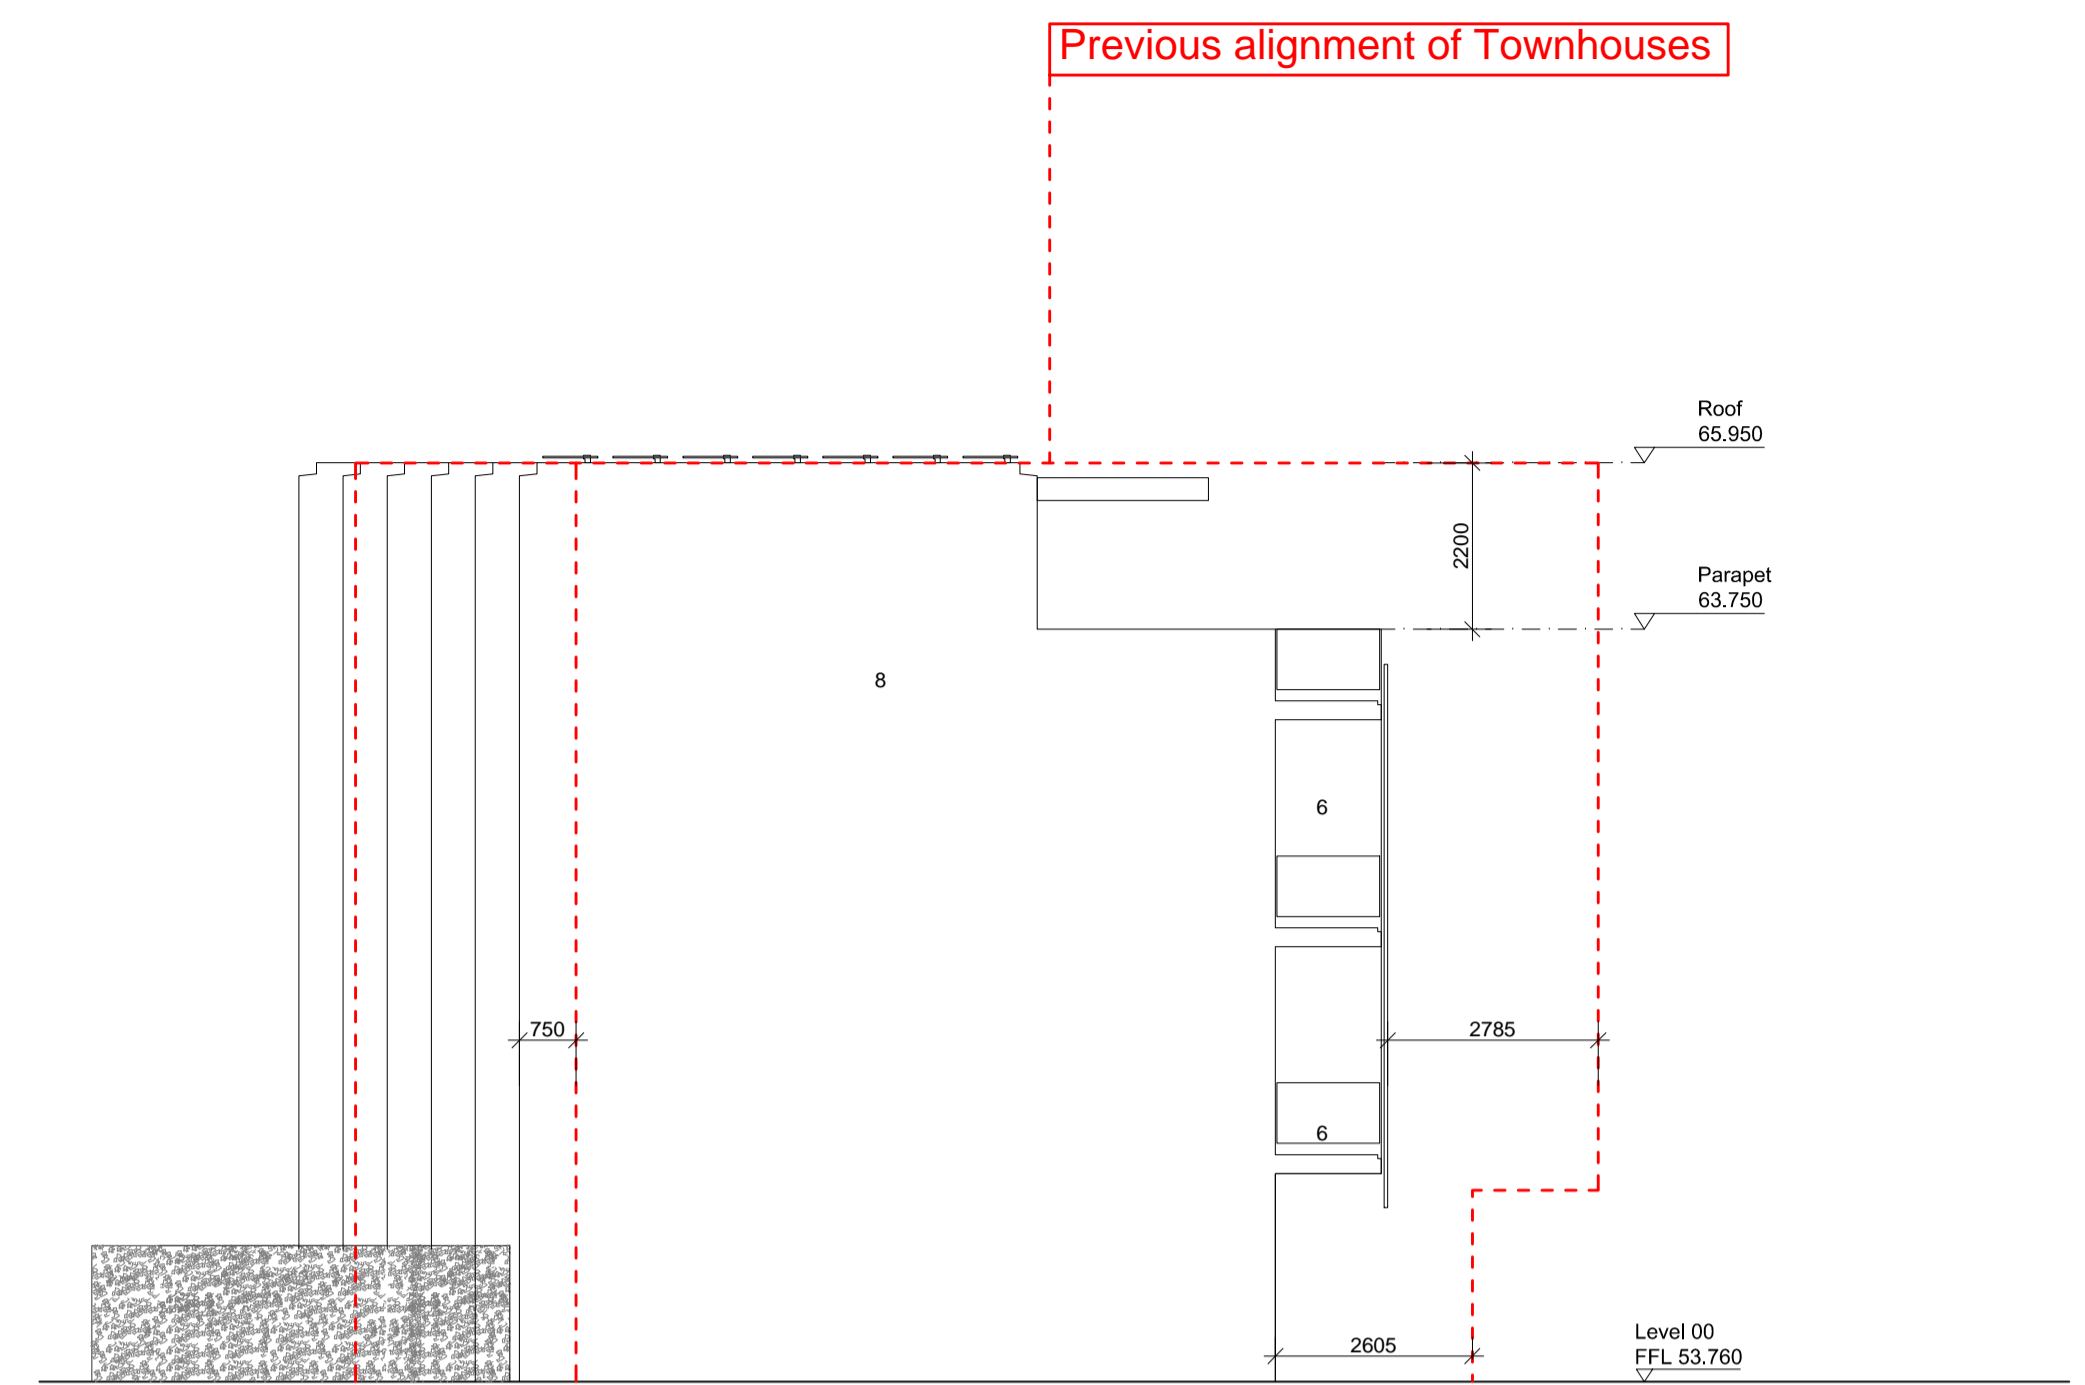

02 West Elevation

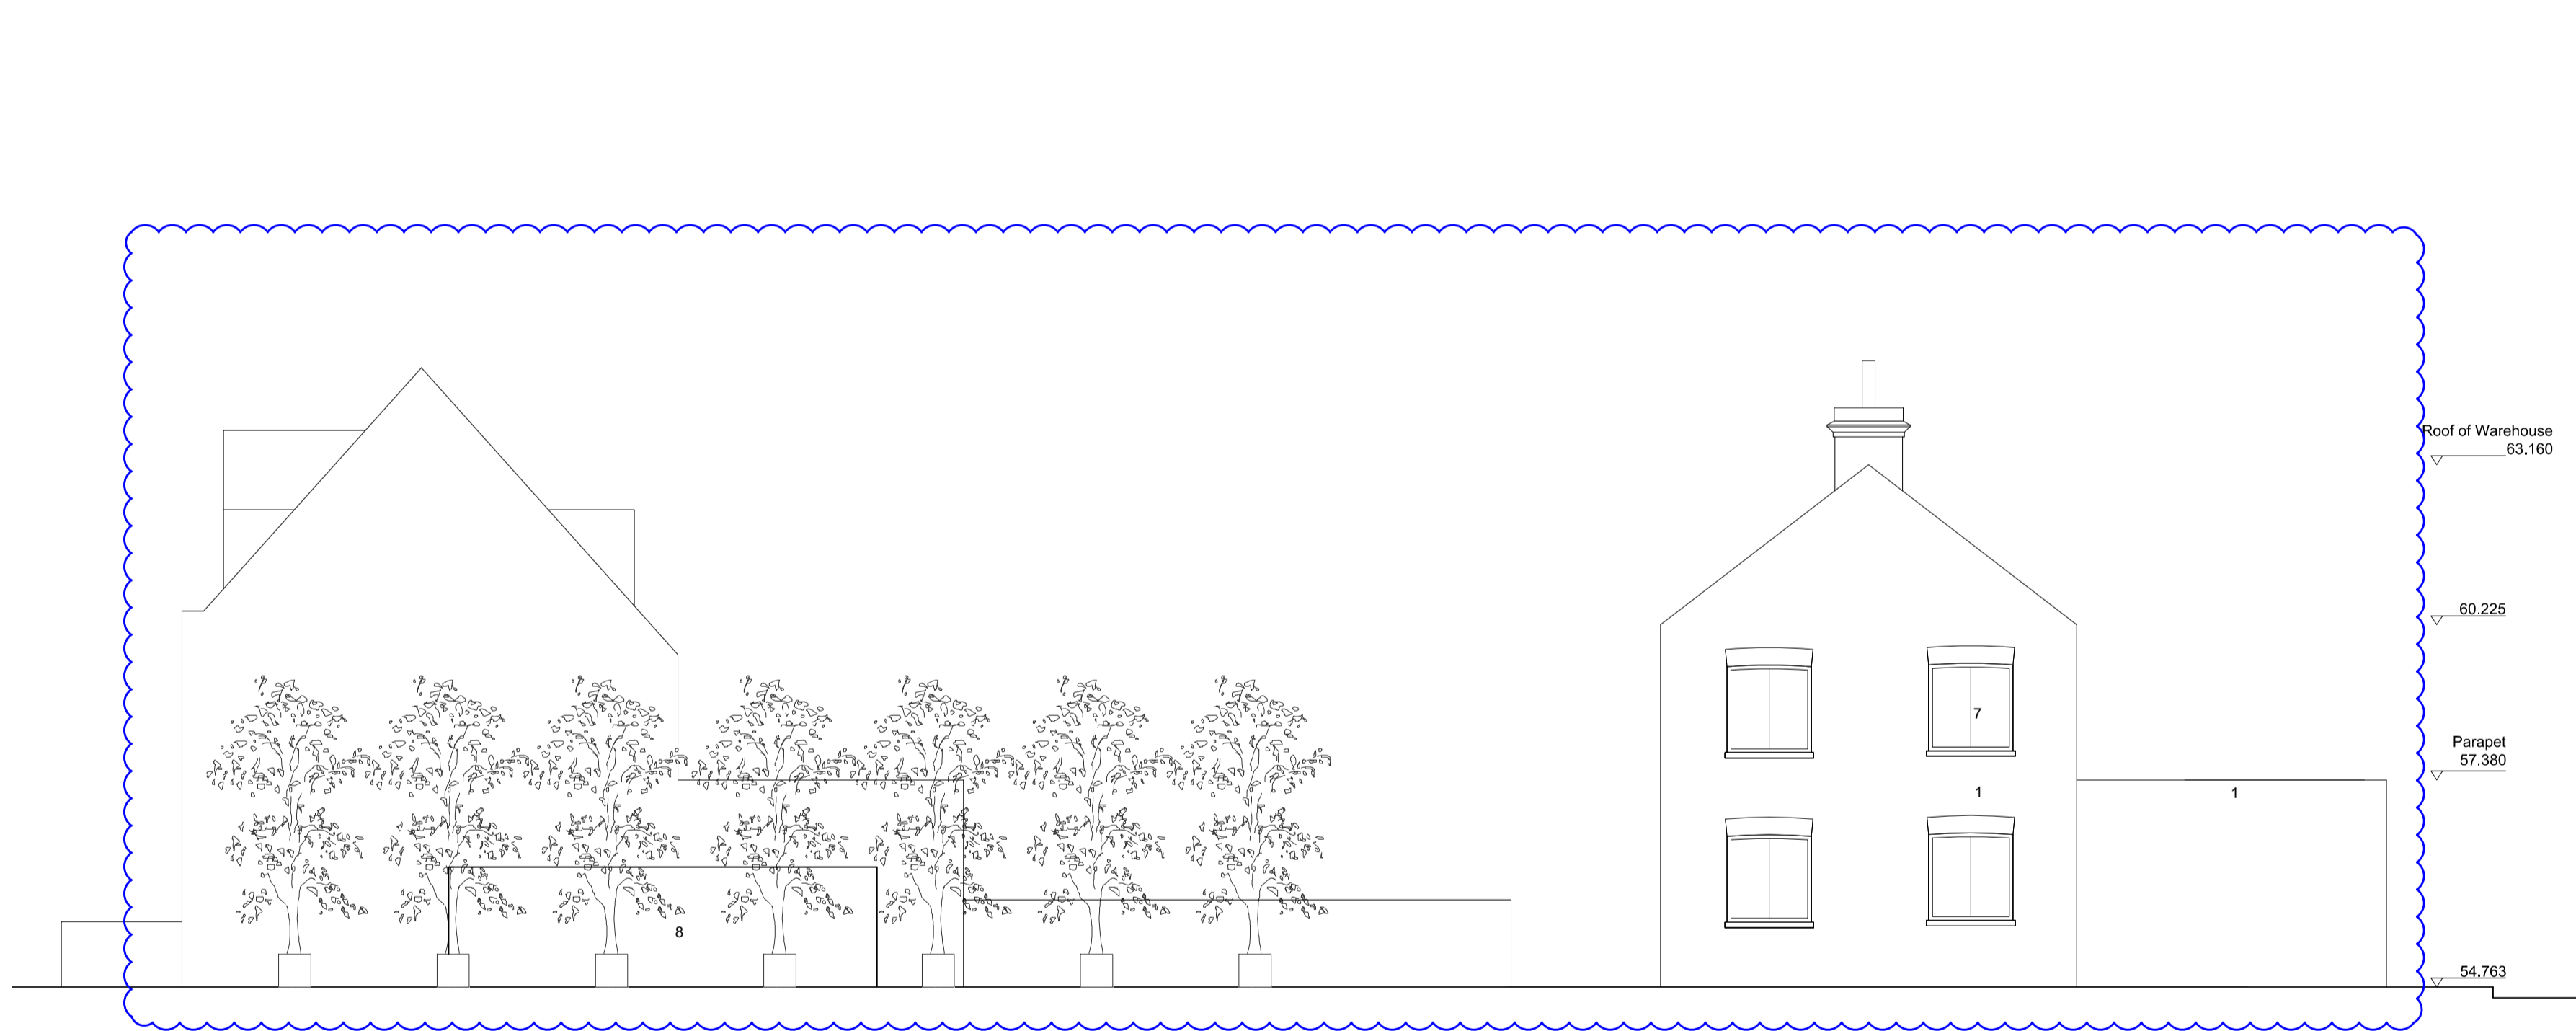

03 East Elevation Warehouse

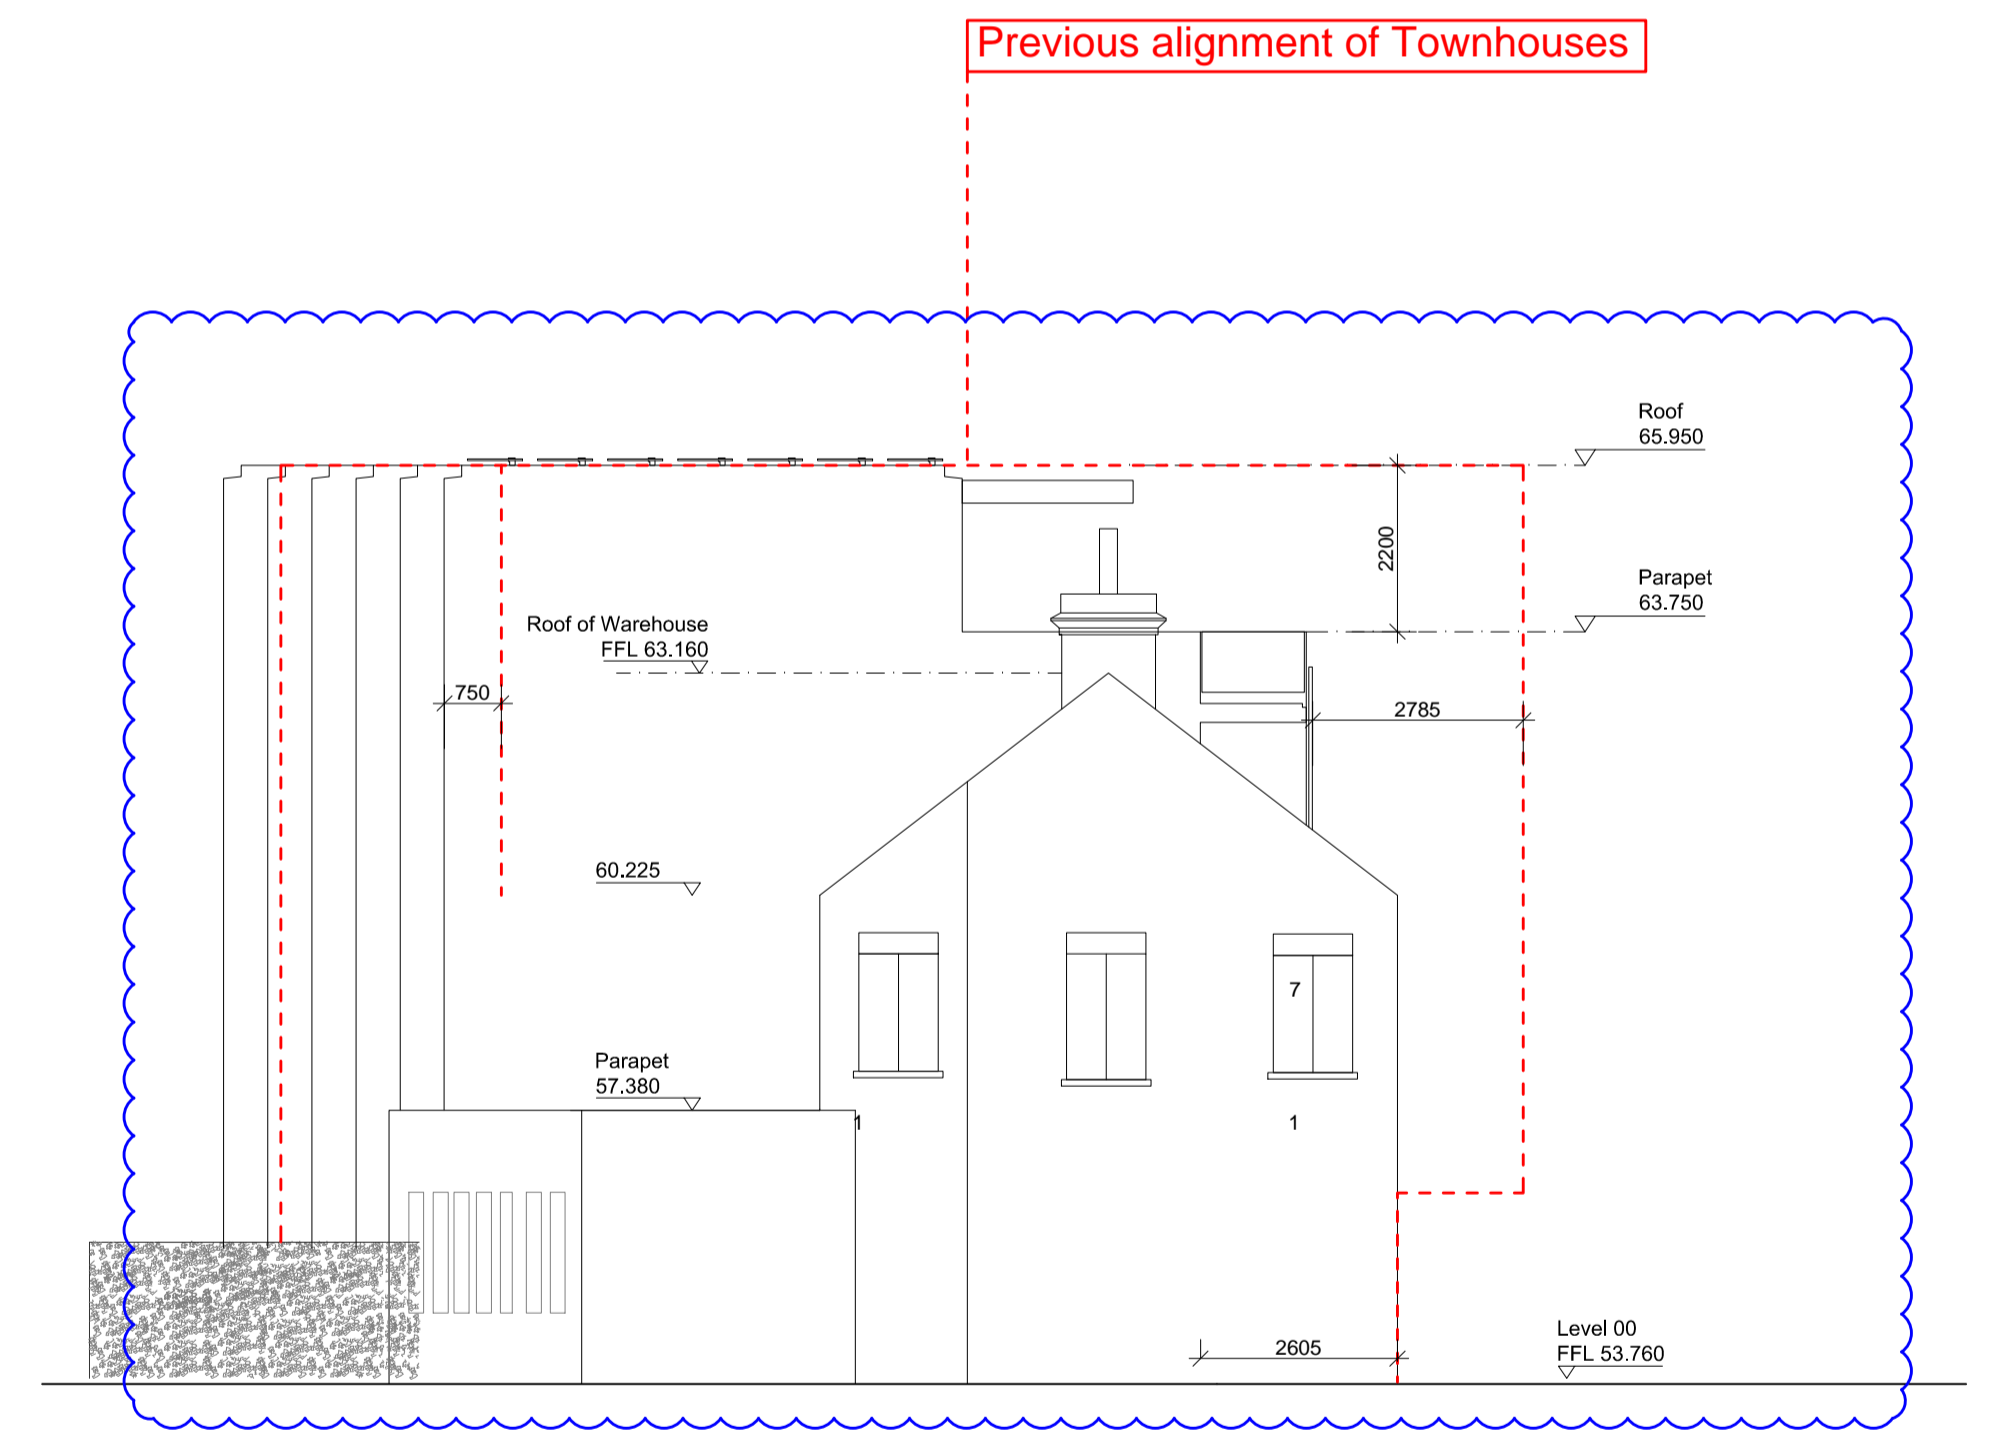



04 West Elevation Warehouse

- Materials Key:
- 1) Brick
 - 2) Triple Glazing
 - 3) Slate Roof
 - 4) PV Panels
 - 5) Balconies Structural Members
 - 6) Balcony
 - 7) Double Glazing
 - 8) White Render

Revisions:
 28.06.16
 - First Floor extension removed and apartments on 1st floor changed to workshops at existing warehouse

Rev	Date	Drawn	Checked	Approved	Revision Note
A	25/02/2015	CLW	CM	BL	For Information
B	06/03/2015	CLW	CM	BL	For Information
C	10/03/2015	CLW	CM	BL	For Information
D	19/03/2015	CLW/CM	CM	BL	Landscape Updated
E	22/03/2015	CLW/CM	CM	BL	For Planning

F	27/07/2015	CM	BL	BL	For Planning
G	02/09/2015	CM	BL	BL	For Planning
H	28/06/2016	CM	BL	BL	For Planning

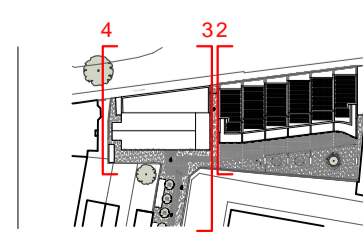 


horden cherry lee architects


Project: 11 Black Burn Road
 Drawing: General Arrangement East and West Elevation
 Stage: Planning App
 Drawn: CLW Checked: CM Approved: BL Date: 24/02/2015
 Scale: 1:100@A1 1:200@A3

Company Code: HCL
 Category: ---
 HCLA Project No: 589

Drawing No: 2204
 Revision: H

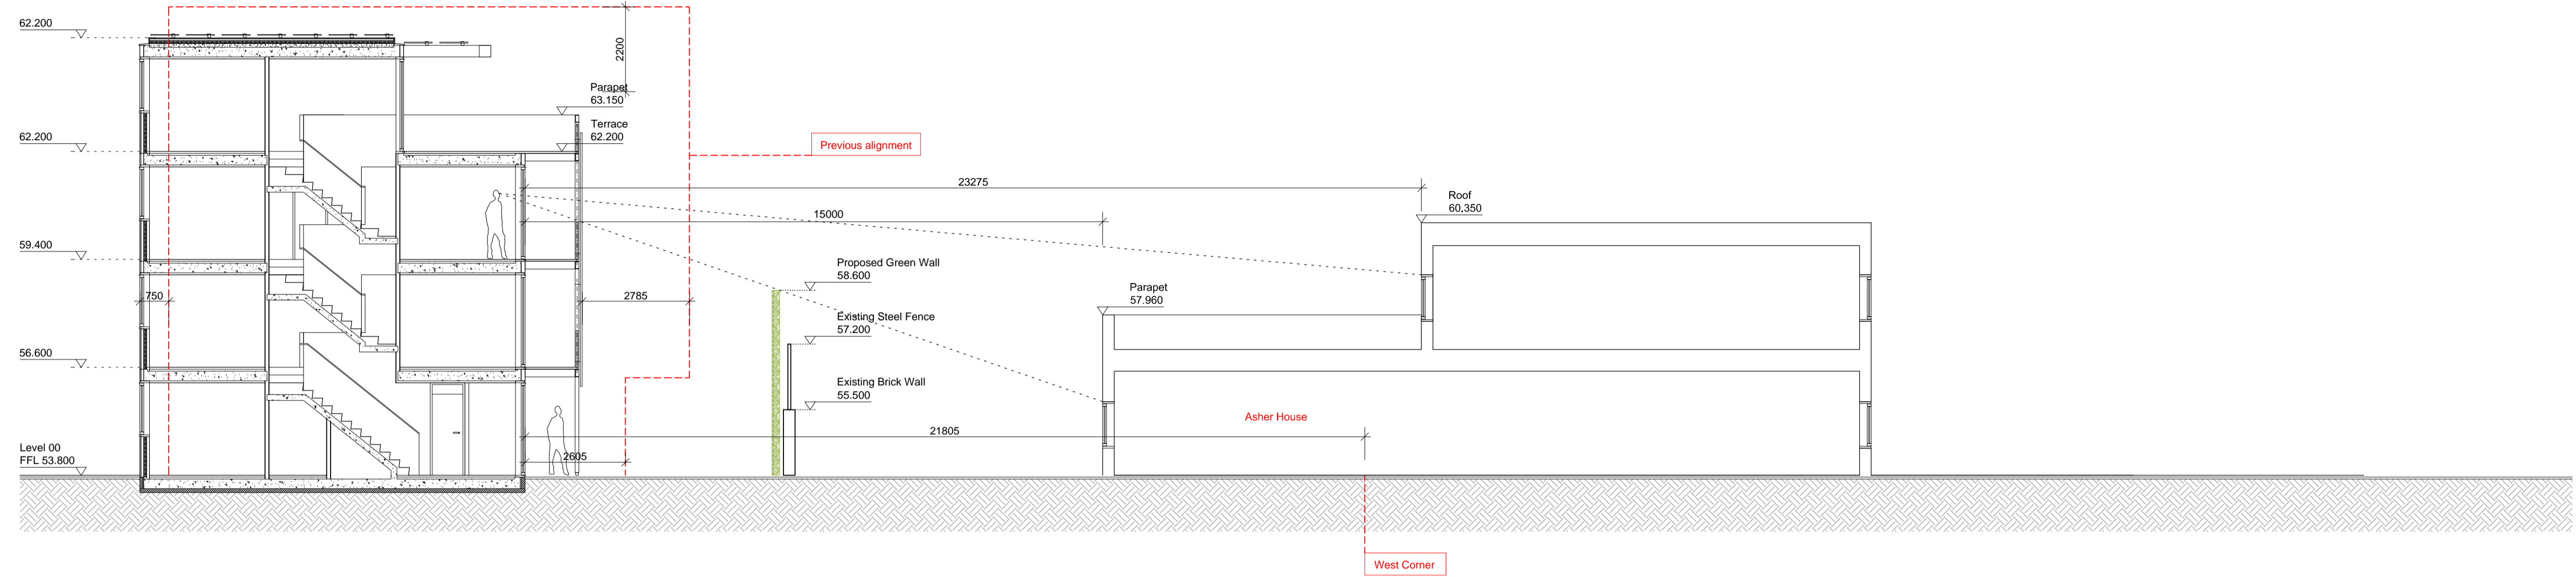

01 Proposed East Section through townhouses

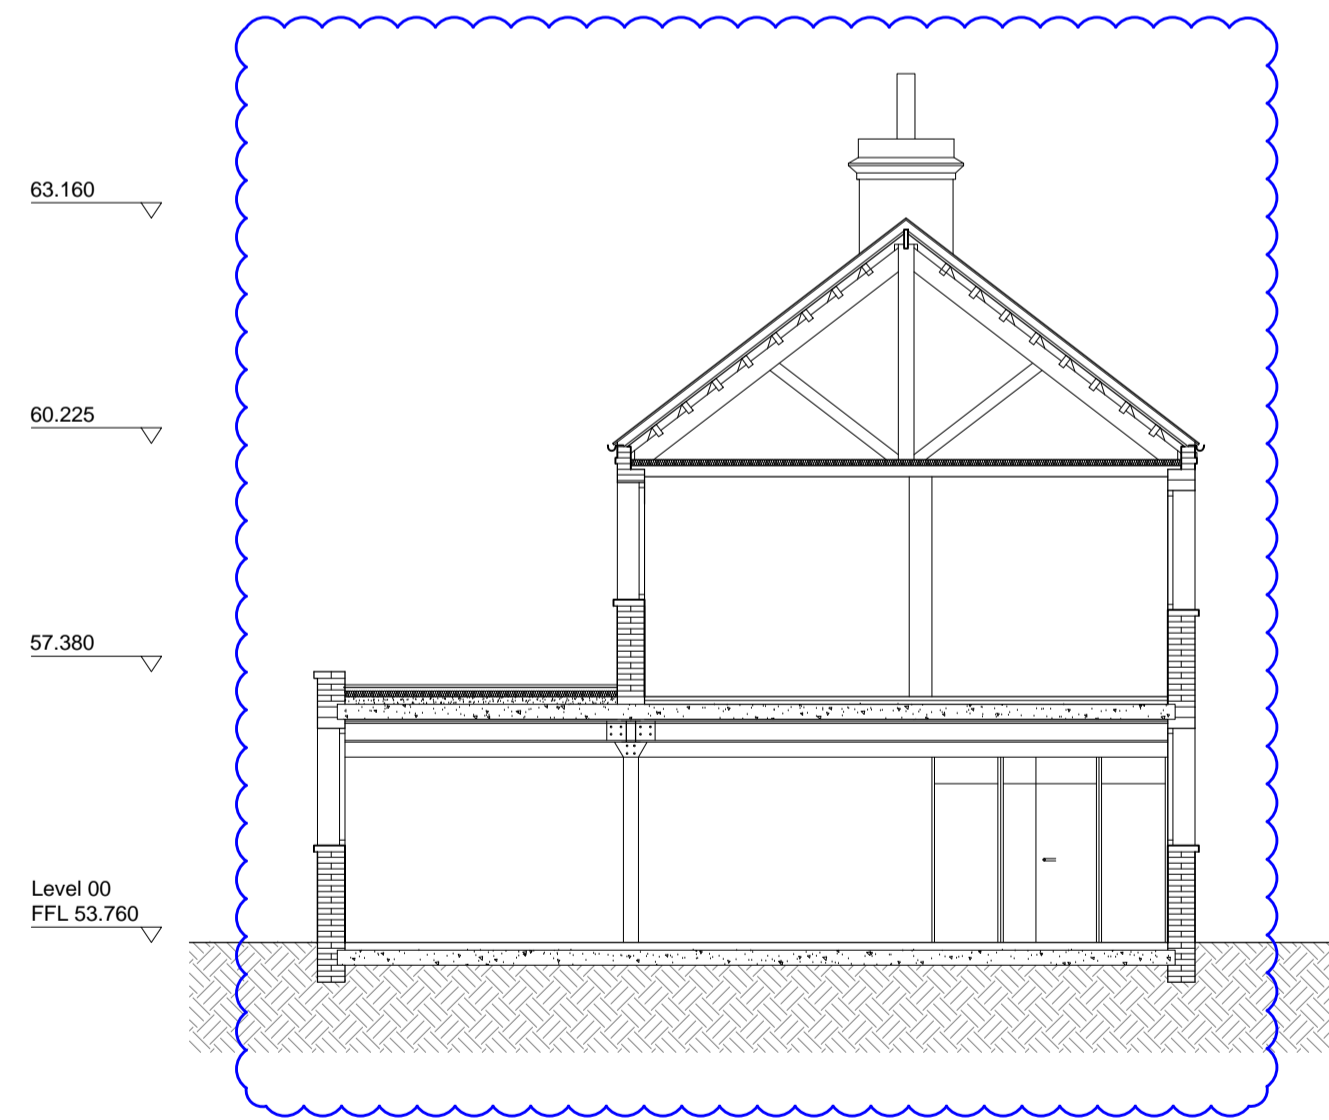

02 Proposed East Section through apartments / workshops

Revisions:
 28.06.16
 - First Floor extension removed and apartments on 1st floor changed to workshops at existing warehouse

Rev	Date	Drawn	Checked	Approved	Revision Note
A	25/02/2015	CLW	CM	BL	For Information
B	06/03/2015	CLW	CM	BL	For Information
C	10/03/2015	CLW	CM	BL	For Information
D	19/03/2015	CLW/CM	CM	BL	Landscape Updated
E	22/03/2015	CLW/CM	CM	BL	For Planning

Rev	Date	Drawn	Checked	Approved	Revision Note
F	27/07/2015	CM	BL	BL	For Planning
G	02/09/2015	CM	BL	BL	For Planning
H	13/11/2015	CM	BL	BL	For Planning
J	28/06/2016	CM	BL	BL	For Planning

