


TO BE READ IN CONJUNCTION WITH STRUCTURAL
ENGINEER'S DRAWINGS.
REPORT ALL DISCREPANCIES PRIOR TO PROCEEDING.

REVISION DATE

Yeates Design LLP
74 Clerkenwell Road
London EC1M 5QA
tel: 020 7251 6667
www.yeatesdesign.co.uk

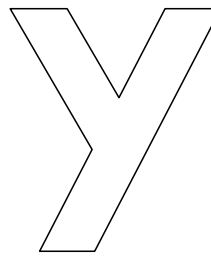

PROJECT : 4 HIGHFIELDS GROVE,
HIGHGATE, LONDON,
N6 6HN

DRAWING :
EXISTING SITE PLAN

SCALE : 1:100 @ A1 1:200 @ A3


DATE : June 2016

DWG NO.
574/P/002

DWN BY :

DRAWING STATUS : FOR TENDER ☐
FOR PLANNING ☒ FOR CONSTRUCTION ☐


INFORMATION CONTAINED IN THIS DRAWING IS THE SOLE COPYRIGHT
OF YEATES DESIGN + ARCHITECTURE AND SHOULD NOT BE
REPRODUCED WITHOUT THEIR PERMISSION

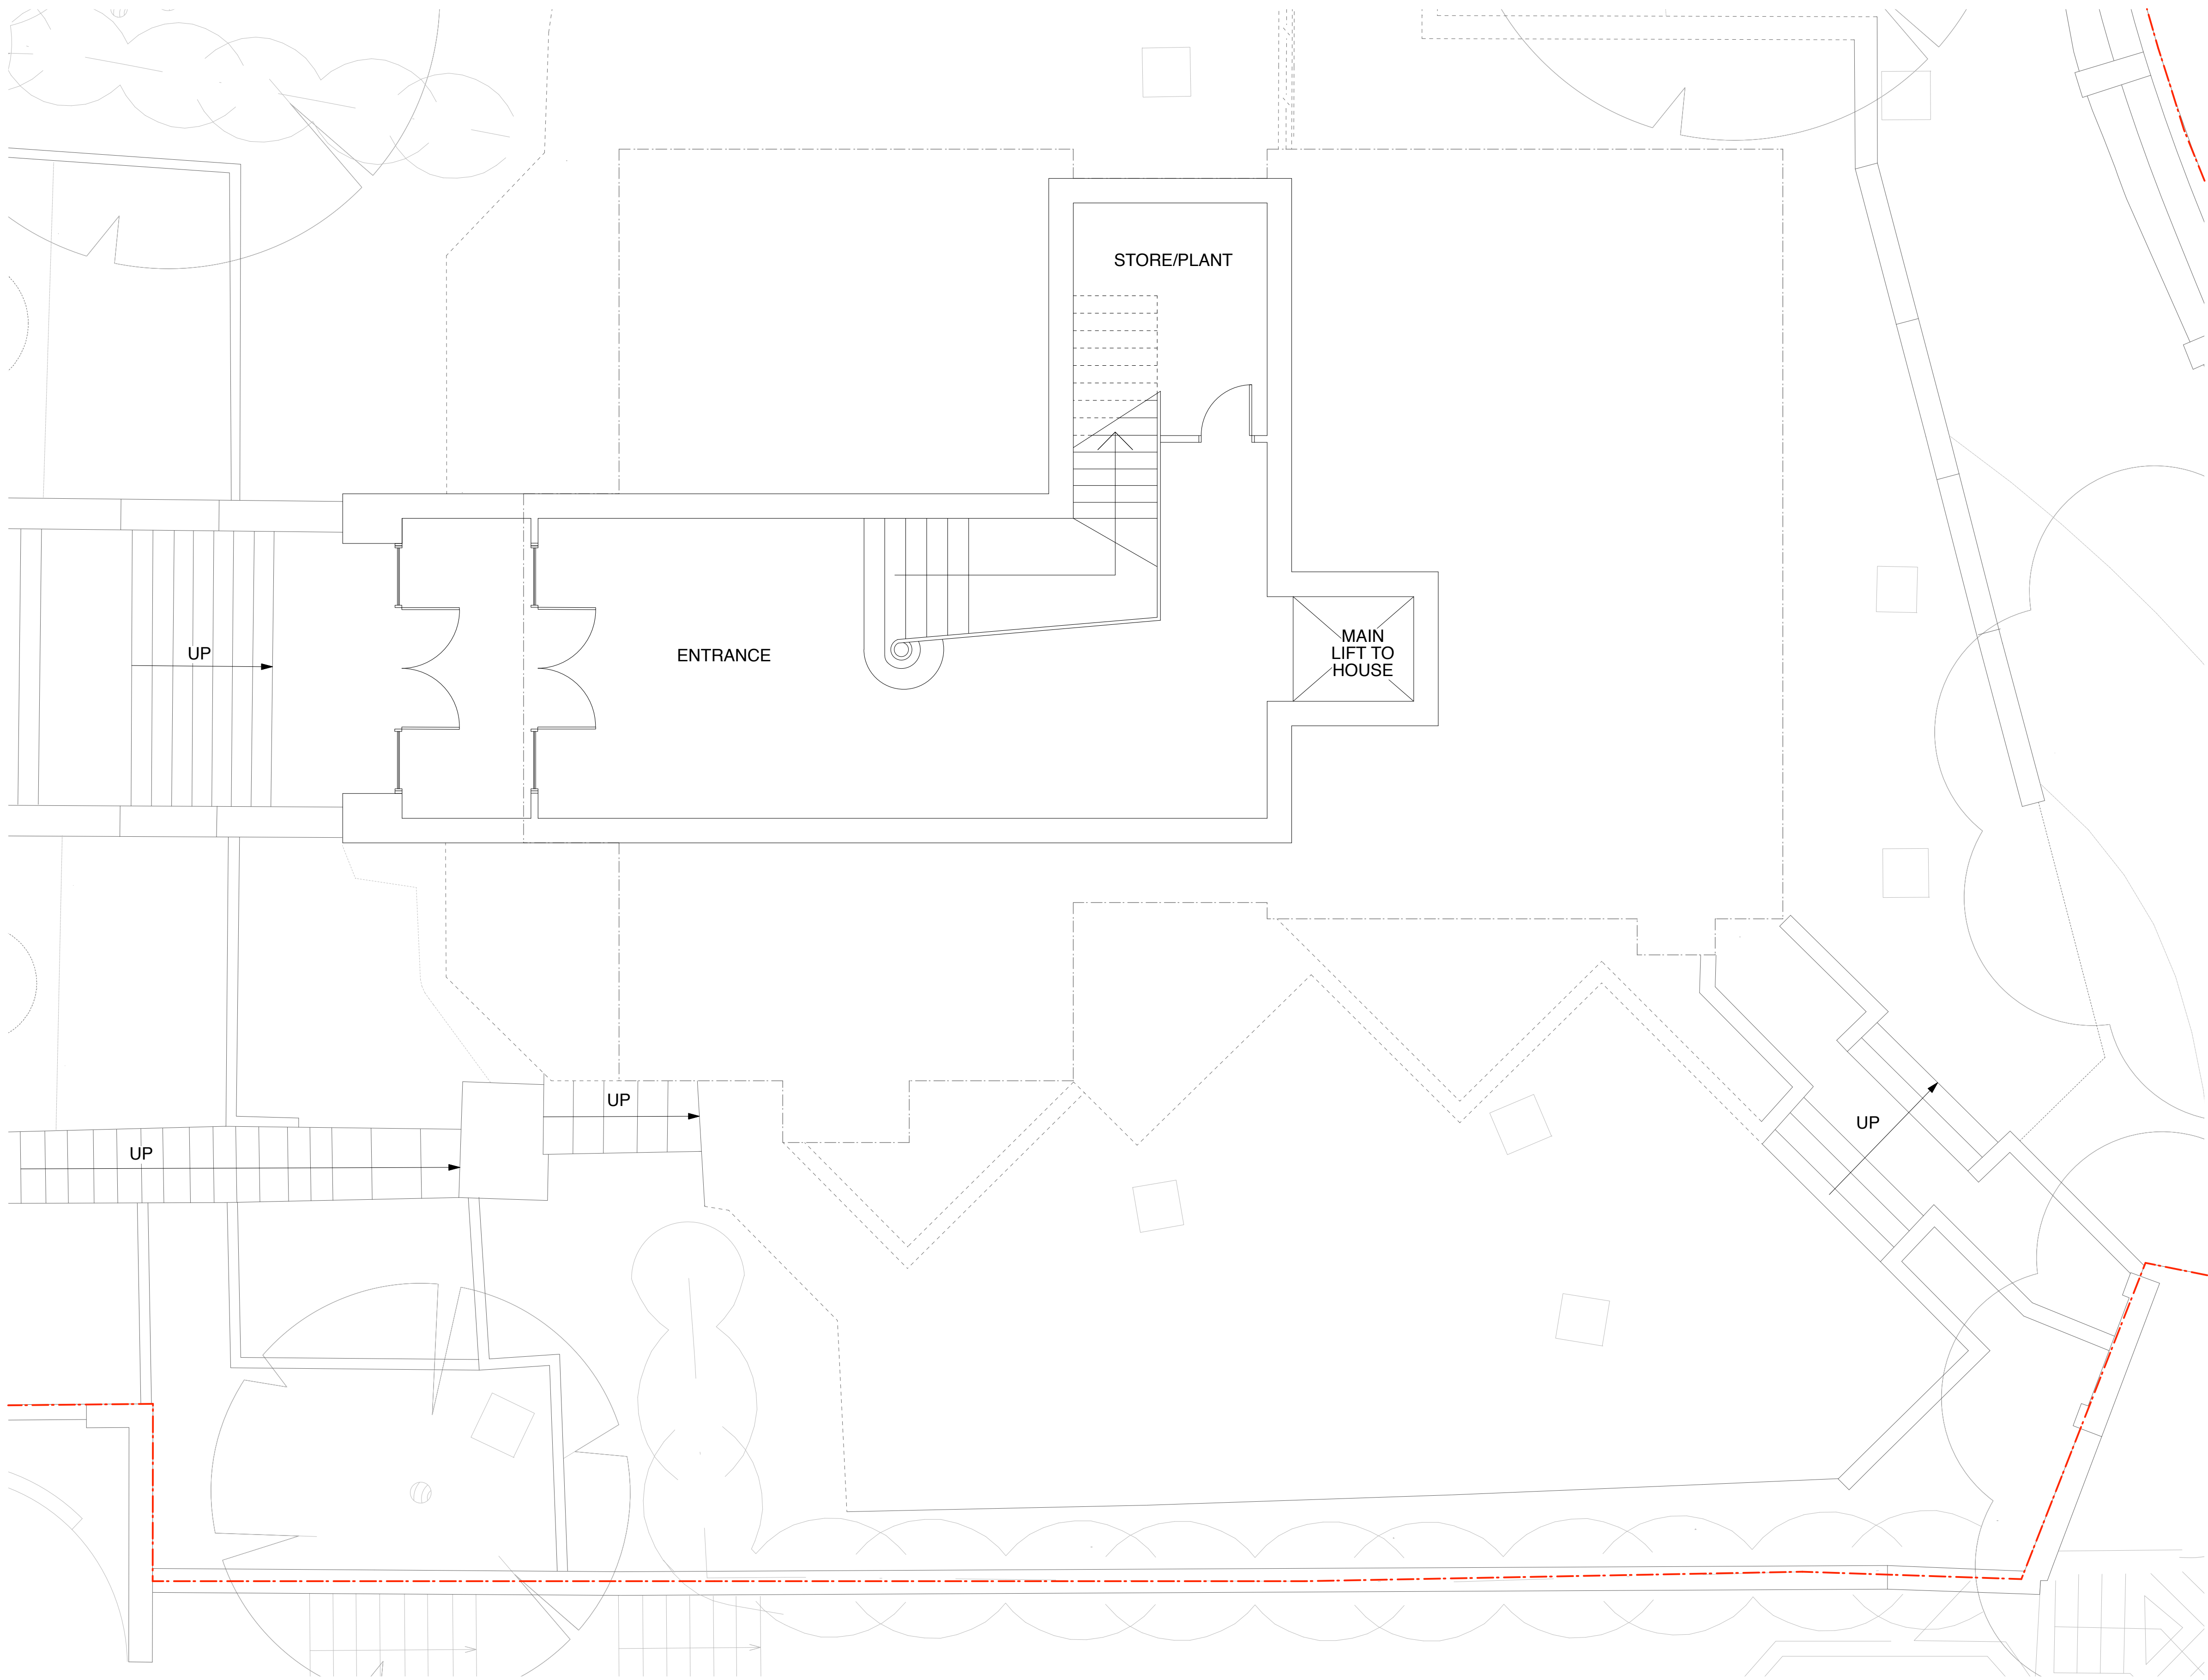

TO BE READ IN CONJUNCTION WITH STRUCTURAL
ENGINEER'S DRAWINGS.
REPORT ALL DISCREPANCIES PRIOR TO PROCEEDING.

REVISION DATE

Yeates Design LLP
74 Clerkenwell Road
London EC1M 5QA
tel: 020 7251 6667
www.yeatesdesign.co.uk

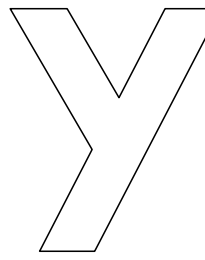

PROJECT : 4 HIGHFIELDS GROVE,
HIGHGATE, LONDON,
N6 6HN

DRAWING :
EXISTING GROUND FLOOR PLAN

SCALE : 1:50 @ A1 1:100 @ A3


DATE : June 2016

DWG NO.
574/P/003


DWN BY :

DRAWING STATUS :
FOR TENDER ☐
FOR PLANNING ☒ FOR CONSTRUCTION ☐

INFORMATION CONTAINED IN THIS DRAWING IS THE SOLE COPYRIGHT
OF YEATES DESIGN + ARCHITECTURE AND SHOULD NOT BE
REPRODUCED WITHOUT THEIR PERMISSION

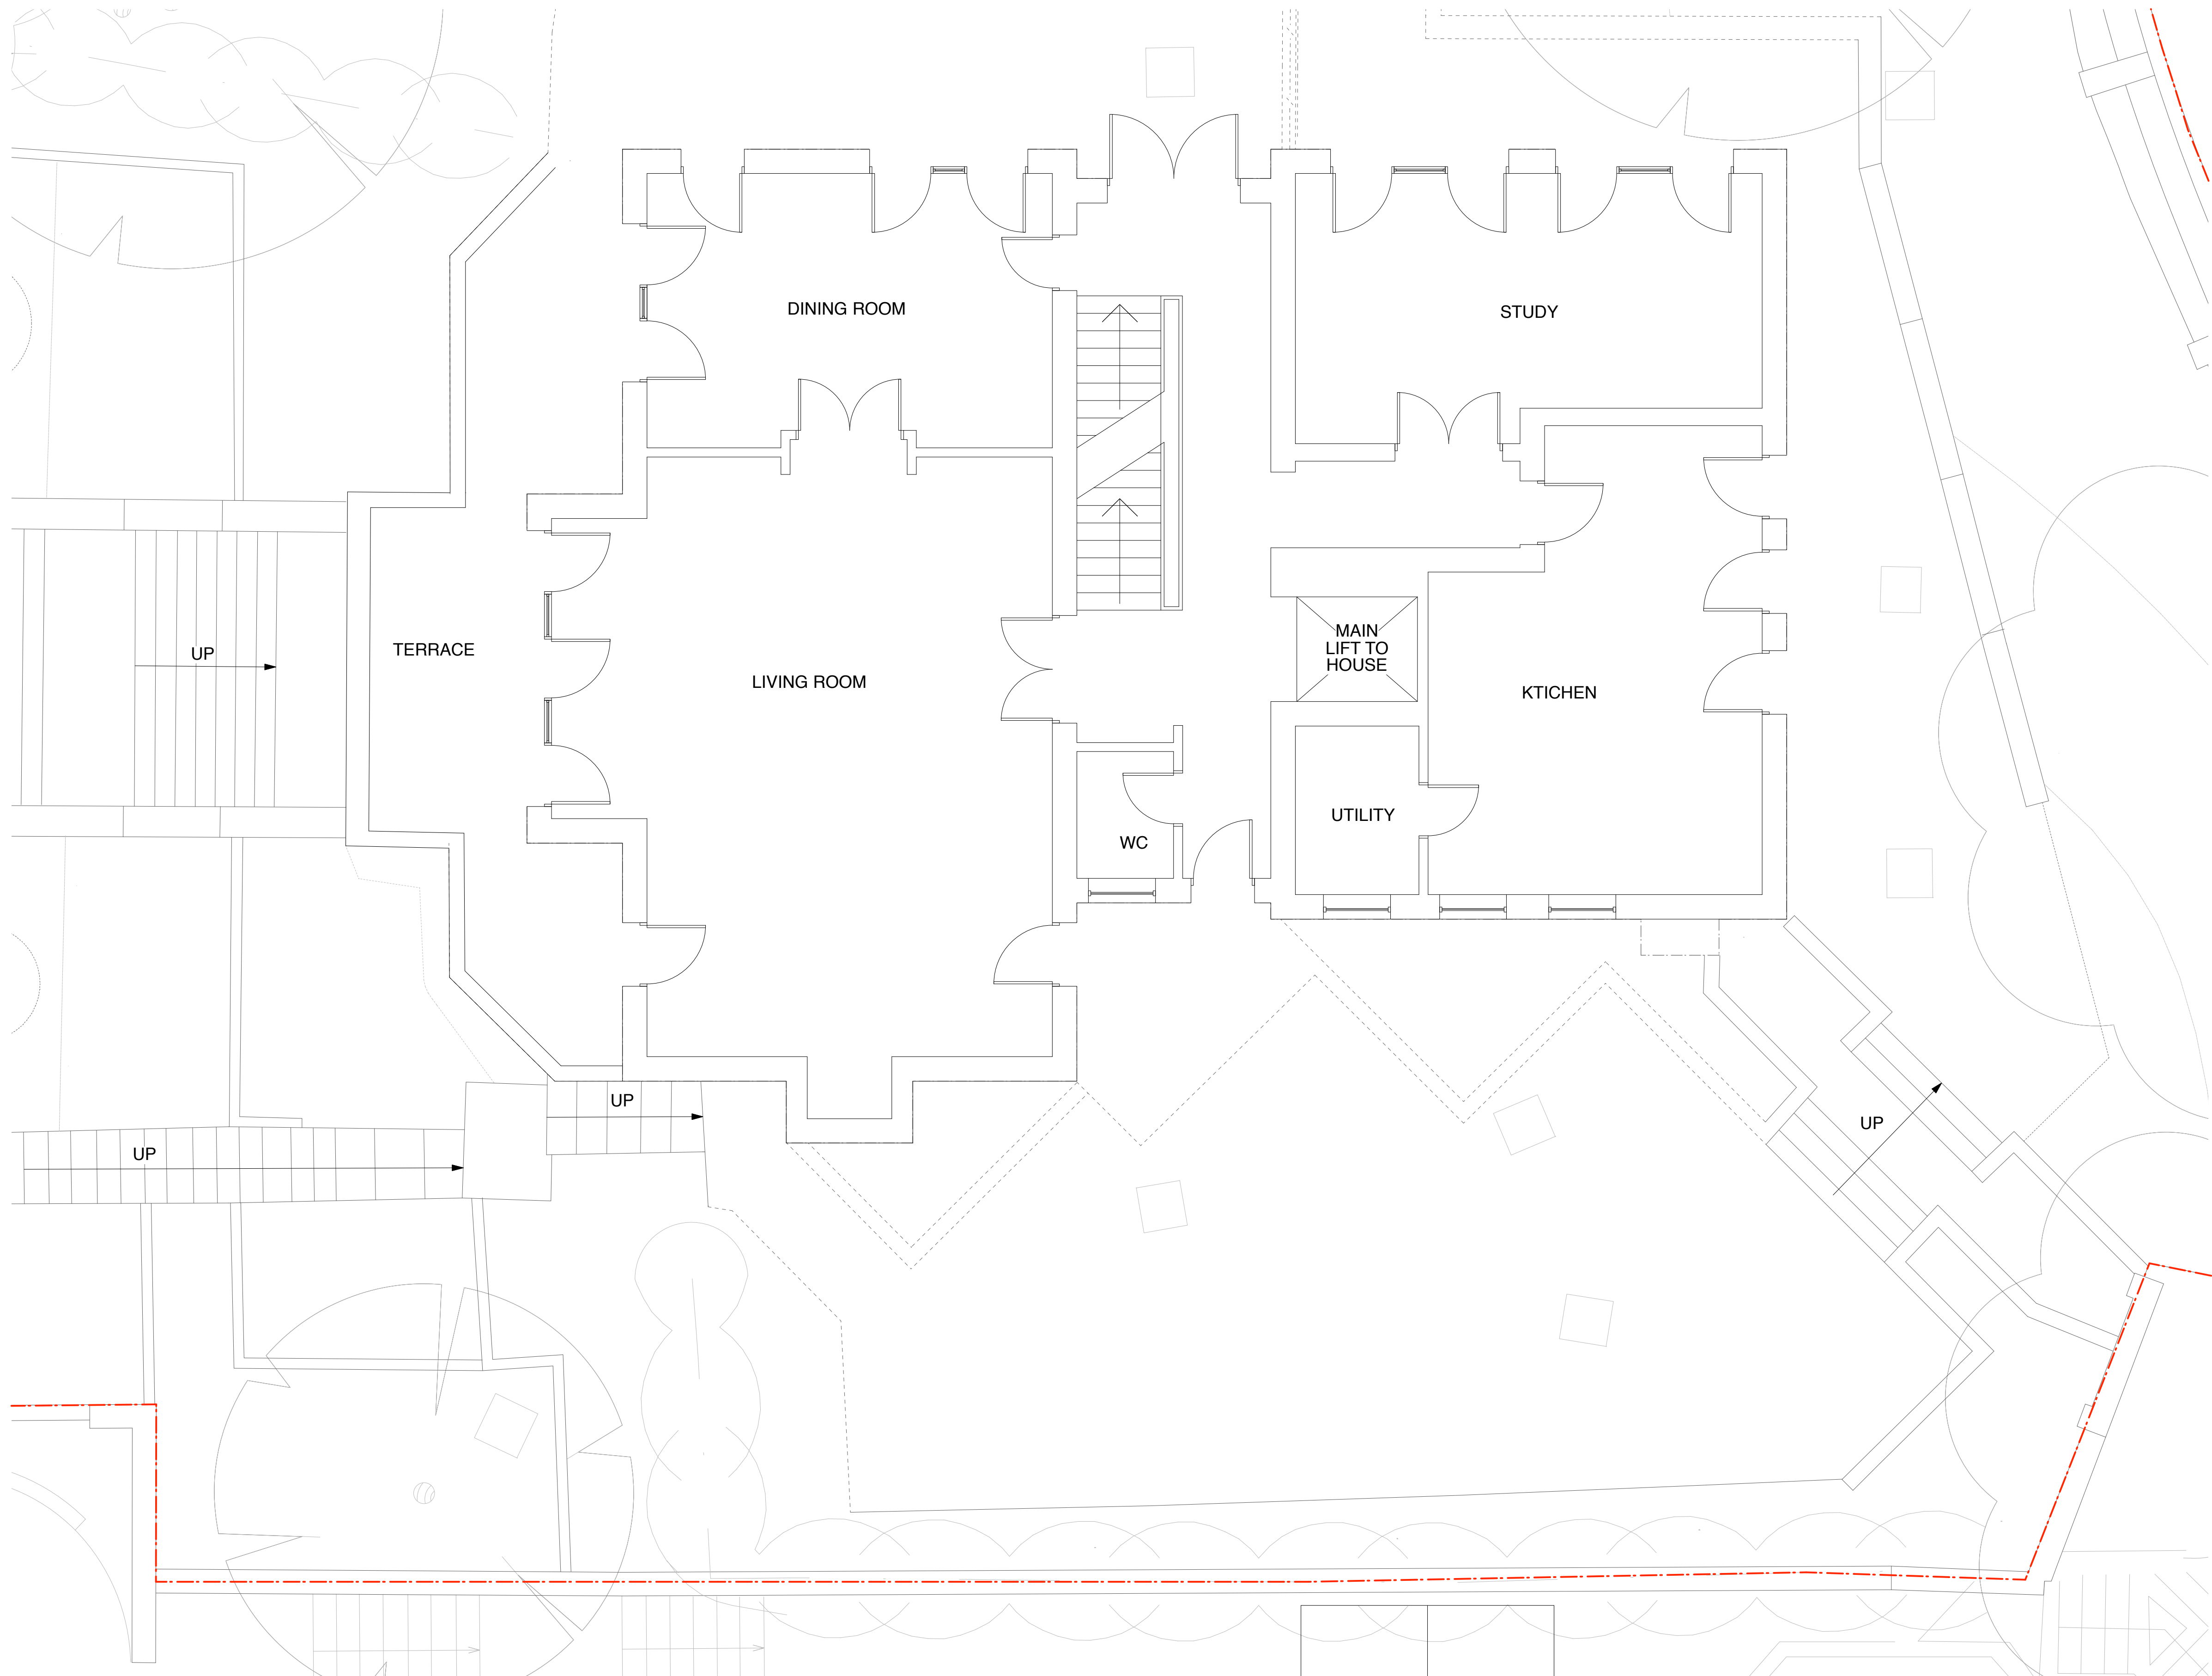

0 0.5m 1m 2m

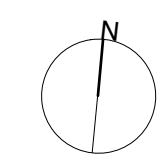

TO BE READ IN CONJUNCTION WITH STRUCTURAL
ENGINEER'S DRAWINGS.
REPORT ALL DISCREPANCIES PRIOR TO PROCEEDING.

REVISION	DATE
----------	------

Yeates Design LLP 74 Clerkenwell Road London EC1M 5QA tel: 020 7251 6667 www.yeatesdesign.co.uk	
---	--

PROJECT : 4 HIGHFIELDS GROVE,
HIGHGATE, LONDON,
N6 6HN

DRAWING :
EXISTING FRIST FLOOR PLAN


SCALE : 1:50 @ A1 1:100 @ A3

DATE : June 2016

DWG NO. 574/P/004	DWN BY :
----------------------	--------------

DRAWING STATUS :	FOR TENDER	<input type="checkbox"/>
FOR PLANNING	FOR CONSTRUCTION	<input type="checkbox"/>


INFORMATION CONTAINED IN THIS DRAWING IS THE SOLE COPYRIGHT
OF YEATES DESIGN + ARCHITECTURE AND SHOULD NOT BE
REPRODUCED WITHOUT THEIR PERMISSION

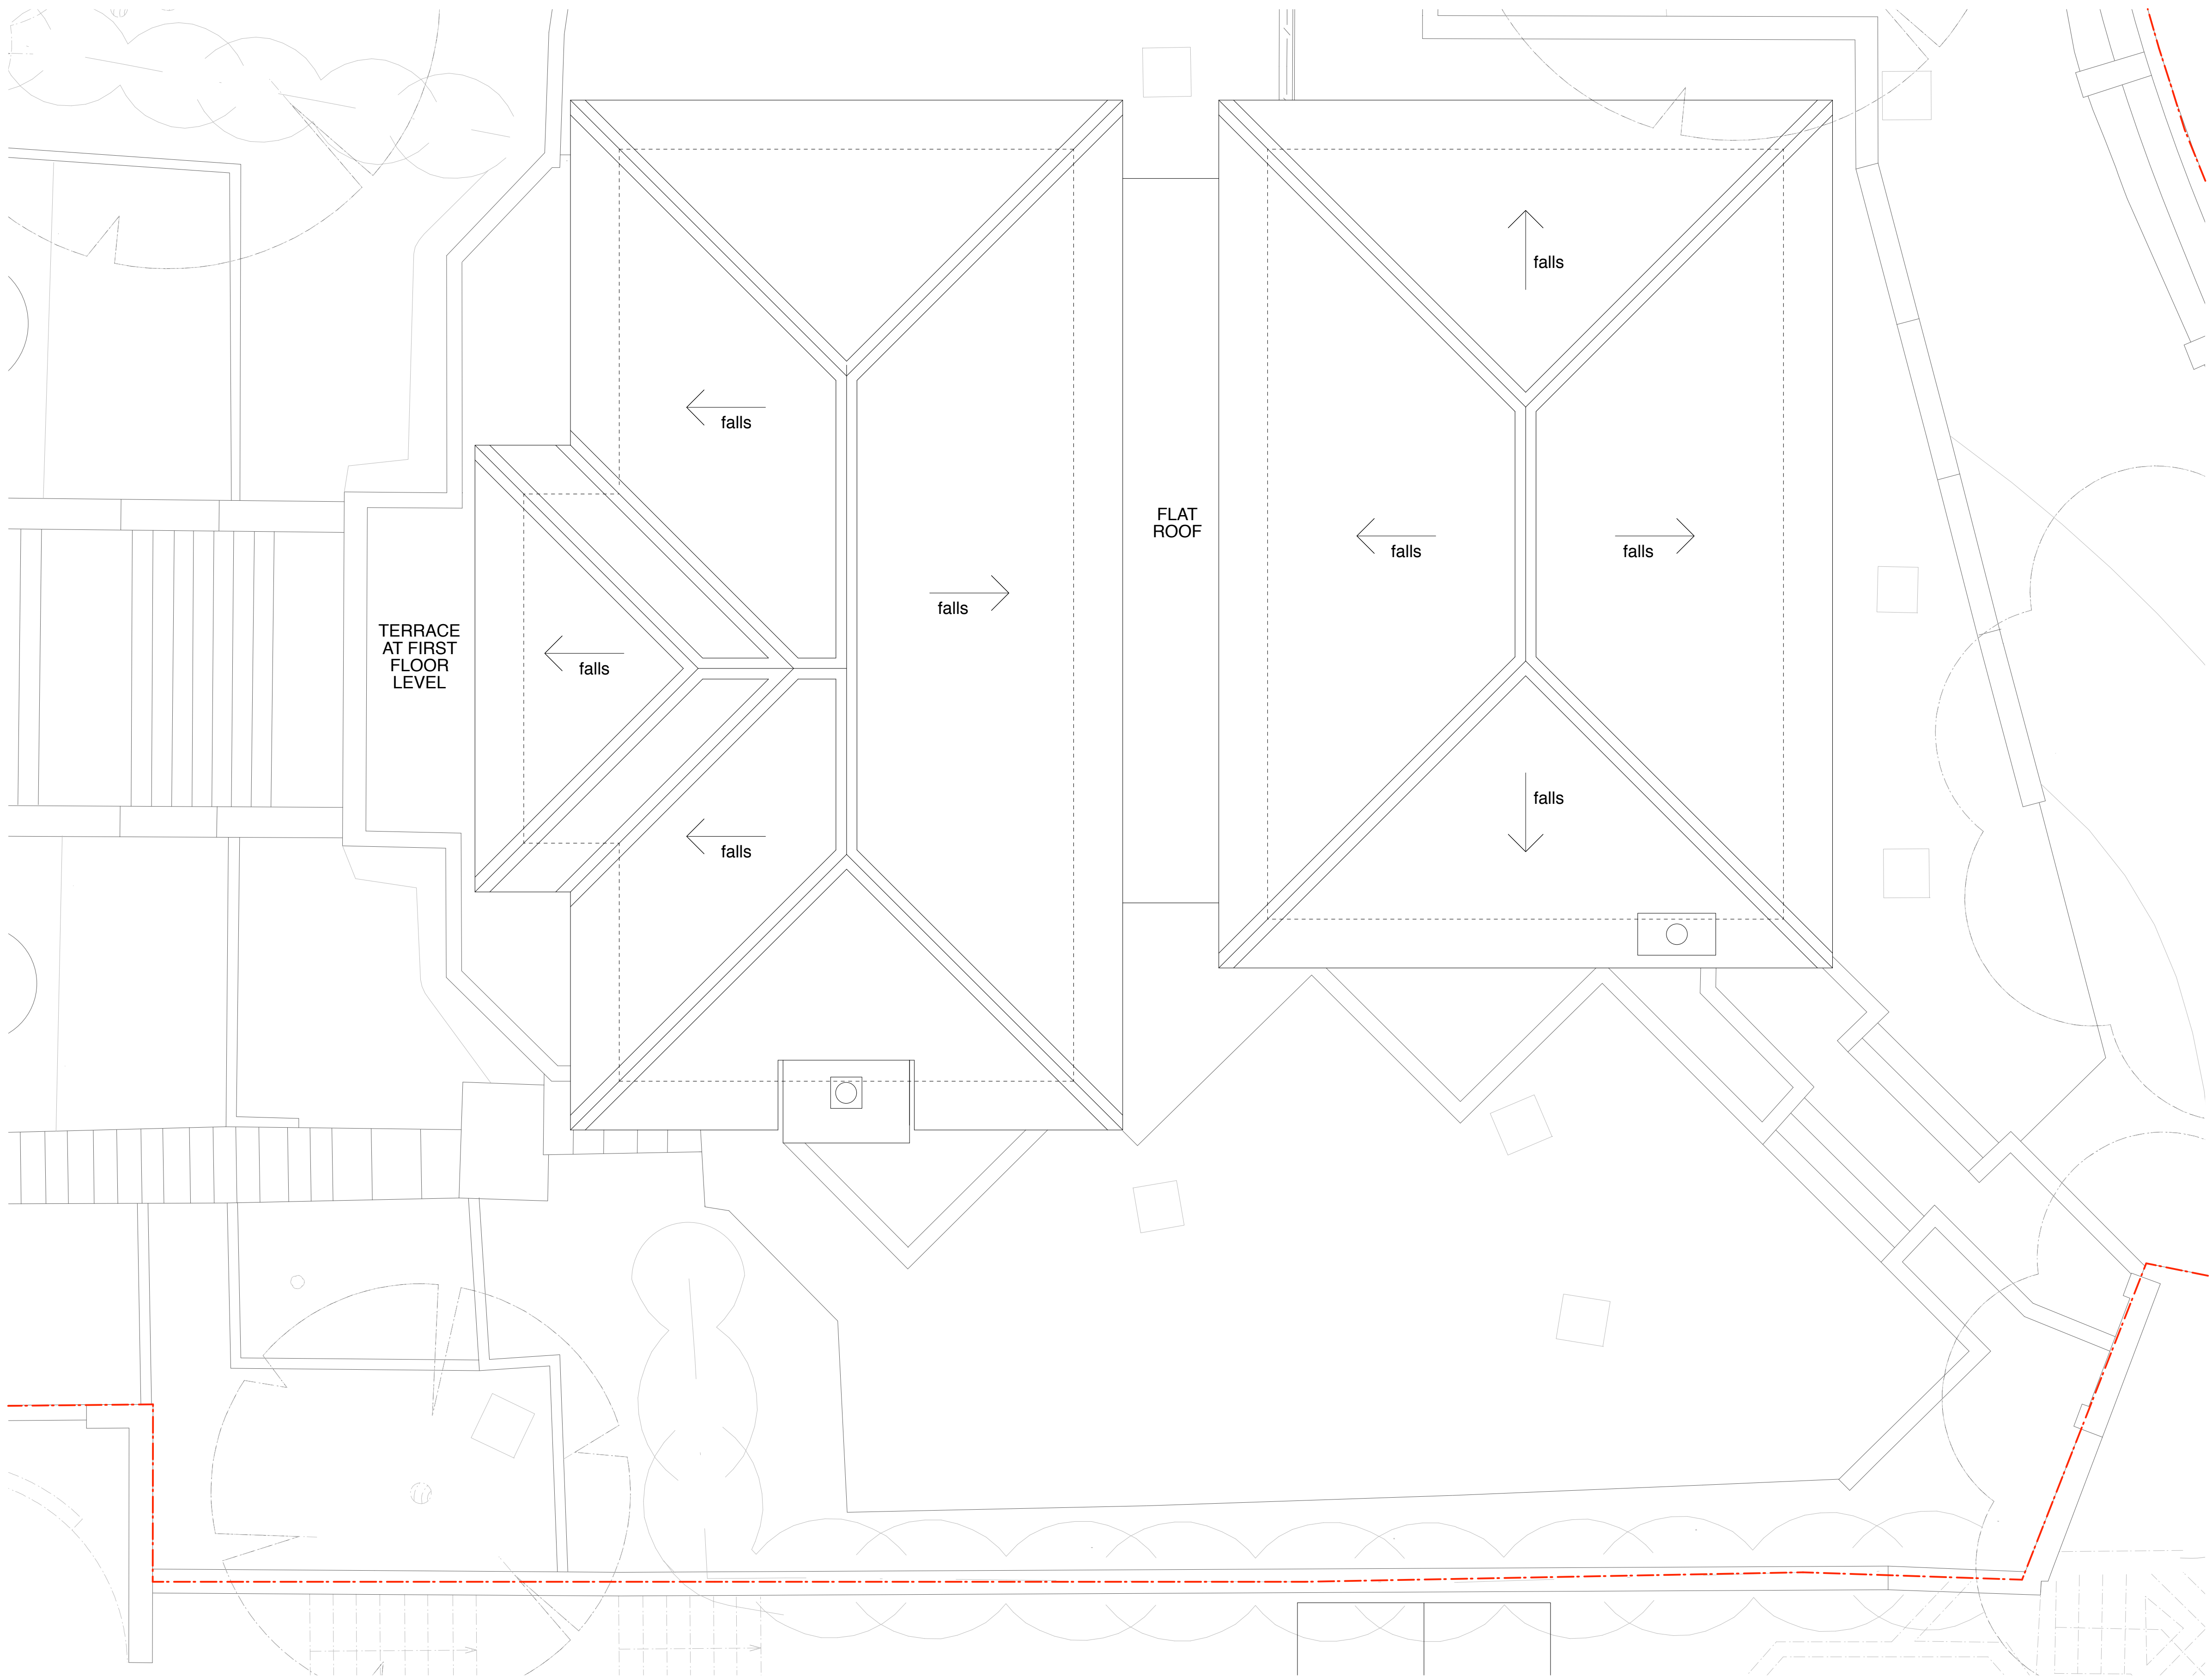

TO BE READ IN CONJUNCTION WITH STRUCTURAL
ENGINEER'S DRAWINGS.
REPORT ALL DISCREPANCIES PRIOR TO PROCEEDING.

REVISION	DATE
----------	------

Yeates Design LLP
74 Clerkenwell Road
London EC1M 5QA
tel: 020 7251 6667
www.yeatesdesign.co.uk

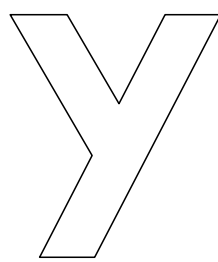

PROJECT : 4 HIGHFIELDS GROVE,
HIGHGATE, LONDON,
N6 6HN

DRAWING :
EXISTING ROOF PLAN

SCALE : 1:50 @ A1 1:100 @ A3

DATE : June 2016

DWG NO.
574/P/005


DWN BY :

DRAWING STATUS :	FOR TENDER	<input type="checkbox"/>
FOR PLANNING	FOR CONSTRUCTION	<input type="checkbox"/>

INFORMATION CONTAINED IN THIS DRAWING IS THE SOLE COPYRIGHT
OF YEATES DESIGN + ARCHITECTURE AND SHOULD NOT BE
REPRODUCED WITHOUT THEIR PERMISSION




TO BE READ IN CONJUNCTION WITH STRUCTURAL
ENGINEER'S DRAWINGS.
REPORT ALL DISCREPANCIES PRIOR TO PROCEEDING.

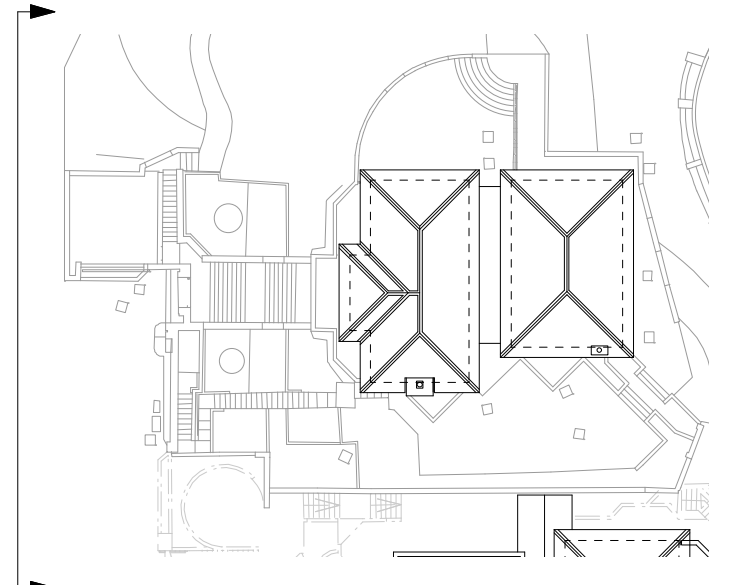

REVISION DATE

Yeates Design LLP
74 Clerkenwell Road
London EC1M 5QA
tel: 020 7251 6667
www.yeatesdesign.co.uk

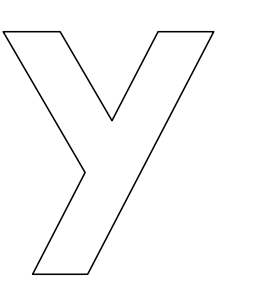

PROJECT : 4 HIGHFIELDS GROVE,
HIGHGATE, LONDON,
N6 6HN

DRAWING : EXISTING FRONT ELEVATION
(WEST)

SCALE : 1:50 @ A1 1:100 @ A3



DATE : June 2016

DWG NO. 574/P/006 DWN BY :

DRAWING STATUS : FOR TENDER ☐
FOR PLANNING ☒ FOR CONSTRUCTION ☐

INFORMATION CONTAINED IN THIS DRAWING IS THE SOLE
COPYRIGHT OF YEATES DESIGN LLP AND SHOULD NOT BE
REPRODUCED WITHOUT THEIR PERMISSION

TO BE READ IN CONJUNCTION WITH STRUCTURAL
ENGINEER'S DRAWINGS.
REPORT ALL DISCREPANCIES PRIOR TO PROCEEDING.

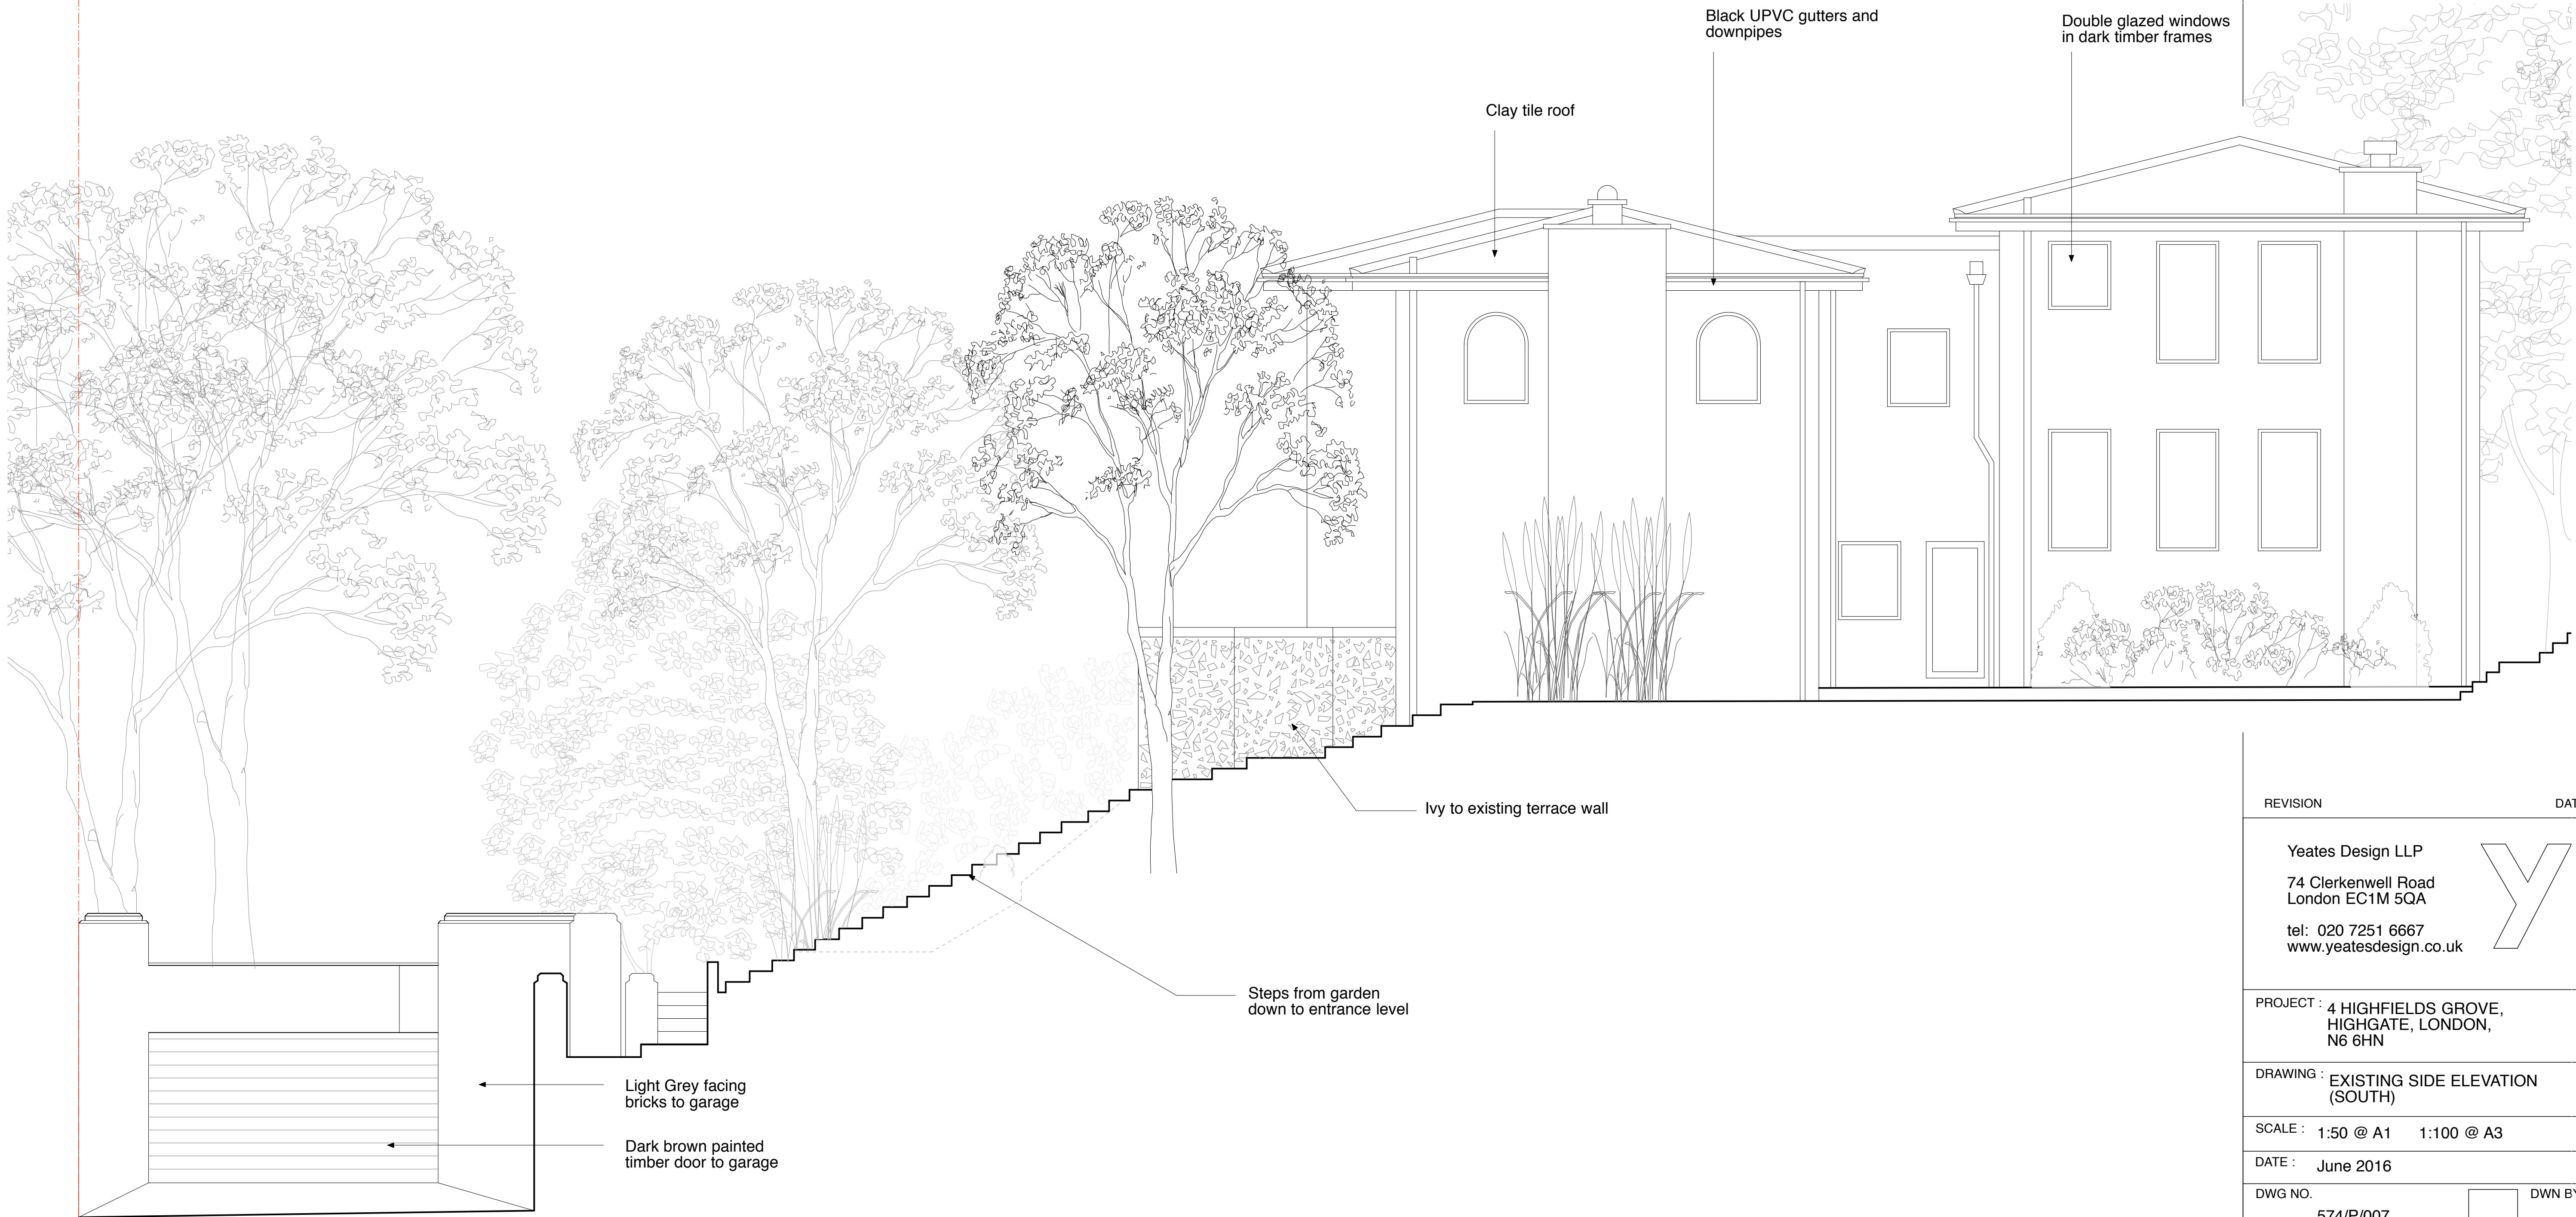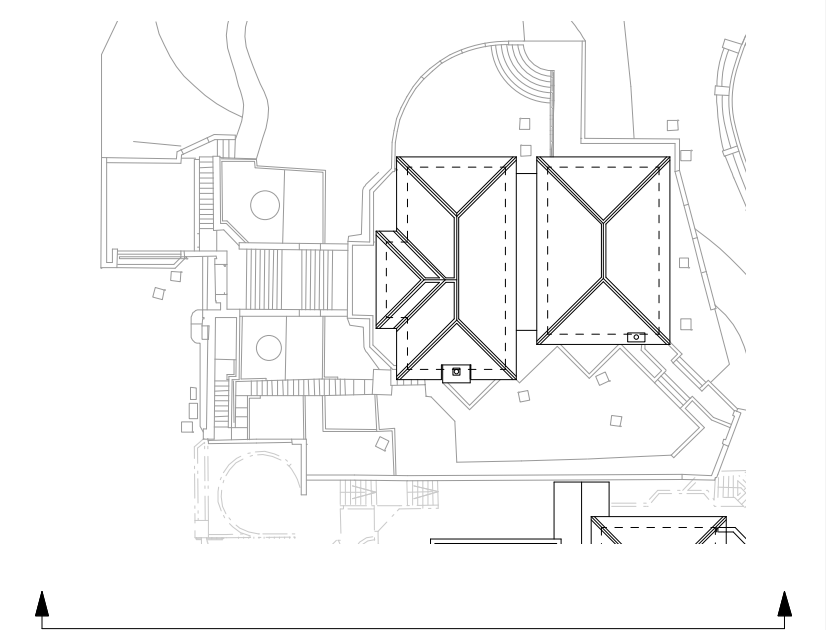


4 Highfields Grove

0 0.5m 1m 2m


REVISION	DATE
<div>Yeates Design LLP</div> <div>74 Clerkenwell Road</div> <div>London EC1M 5QA</div> <div>tel: 020 7251 6667</div> <div>www.yeatesdesign.co.uk</div> <div>Y</div>	
PROJECT : 4 HIGHFIELDS GROVE, HIGHGATE, LONDON, N6 6HN	
DRAWING : EXISTING SIDE ELEVATION (SOUTH)	
SCALE : 1:50 @ A1 1:100 @ A3	
DATE : June 2016	
DWG NO. 574/P/007	DWN BY : <div></div>
DRAWING STATUS : <div>FOR TENDER<div></div></div> <div>FOR PLANNING<div></div></div> <div>FOR CONSTRUCTION<div></div></div>	
INFORMATION CONTAINED IN THIS DRAWING IS THE SOLE COPYRIGHT OF YEATES DESIGN LLP AND SHOULD NOT BE REPRODUCED WITHOUT THEIR PERMISSION	

TO BE READ IN CONJUNCTION WITH STRUCTURAL
ENGINEER'S DRAWINGS.
REPORT ALL DISCREPANCIES PRIOR TO PROCEEDING.



REVISION	DATE
<div><div>Yeates Design LLP 74 Clerkenwell Road London EC1M 5QA tel: 020 7251 6667 www.yeatesdesign.co.uk</div><div></div></div>	
PROJECT : 4 HIGHFIELDS GROVE, HIGHGATE, LONDON, N6 6HN	
DRAWING : EXISTING REAR ELEVATION (EAST)	
SCALE : 1:50 @ A1 1:100 @ A3	
DATE : June 2016	
DWG NO. 574/P/008	DWN BY : 
DRAWING STATUS : FOR TENDER <input type="checkbox"/> FOR PLANNING <input checked="" type="checkbox"/> FOR CONSTRUCTION <input type="checkbox"/>	
INFORMATION CONTAINED IN THIS DRAWING IS THE SOLE COPYRIGHT OF YEATES DESIGN LLP AND SHOULD NOT BE REPRODUCED WITHOUT THEIR PERMISSION	



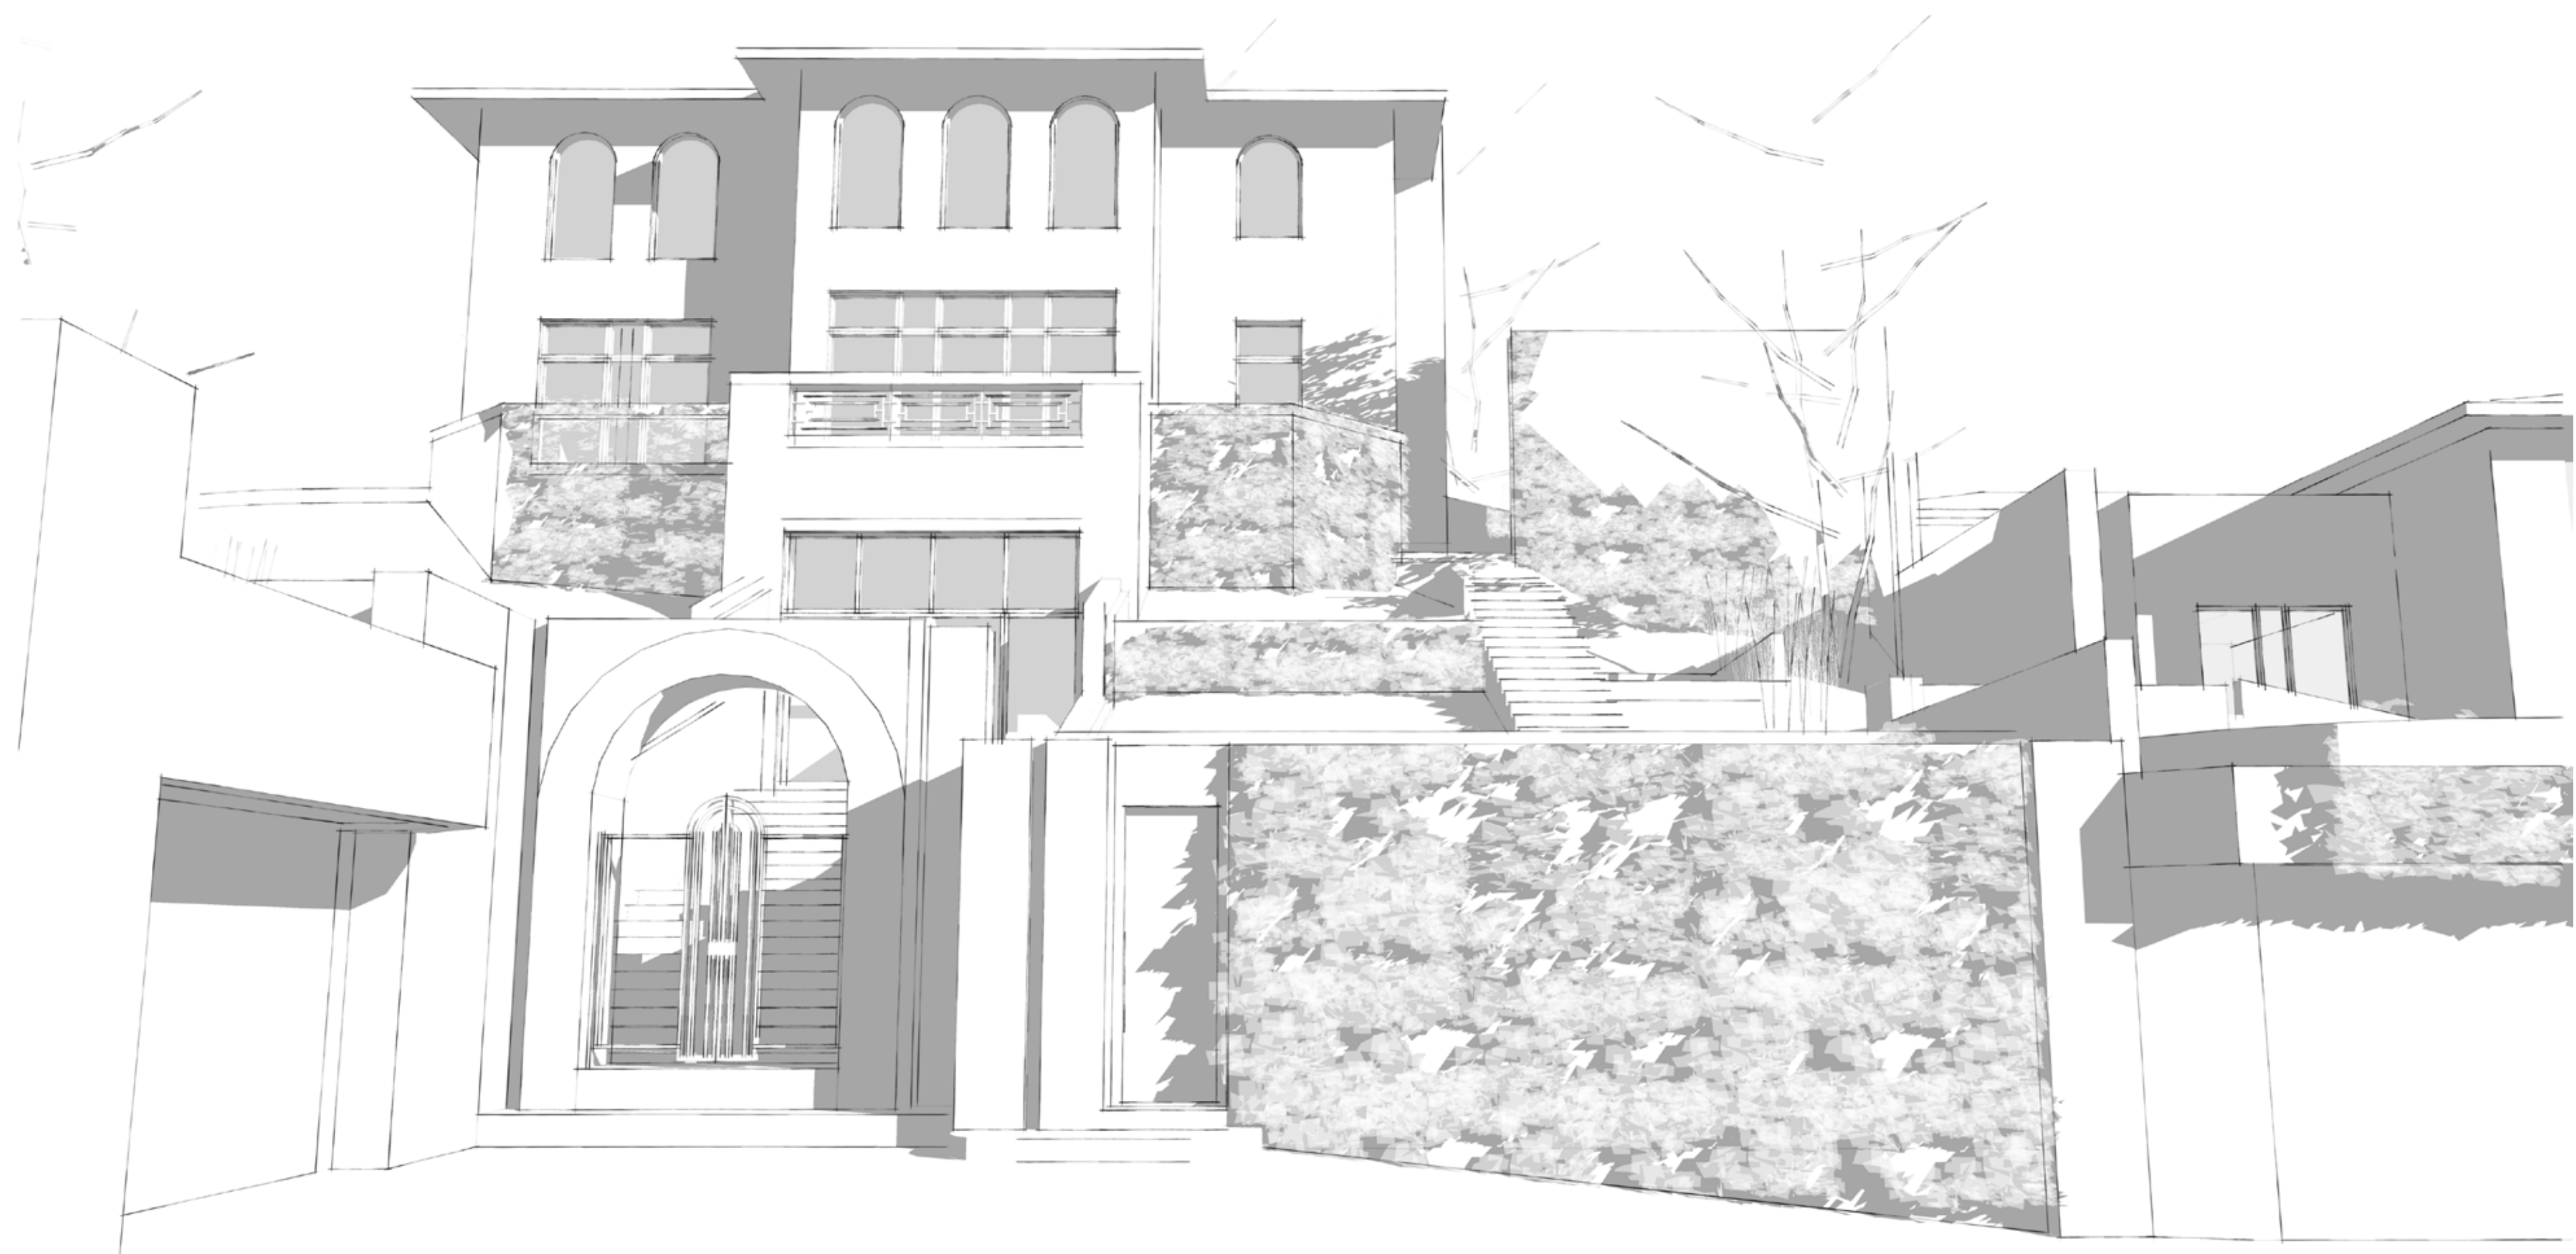


View from Highfields Grove

TO BE READ IN CONJUNCTION WITH STRUCTURAL
ENGINEER'S DRAWINGS.
REPORT ALL DISCREPANCIES PRIOR TO PROCEEDING.

REVISION	DATE
----------	------

Yeates Design LLP
74 Clerkenwell Road
London EC1M 5QA
tel: 020 7251 6667
www.yeatesdesign.co.uk

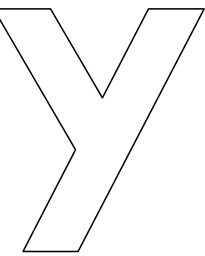

PROJECT : 4 HIGHFIELDS GROVE,
HIGHGATE, LONDON,
N6 6HN

DRAWING : EXISTING 3d IMAGES

SCALE : 1:50 @ A1 1:100 @ A3


DATE : June 2016

DWG NO.
574/P/009

DWN BY :

DRAWING STATUS :	FOR TENDER	<input type="checkbox"/>
FOR PLANNING	FOR CONSTRUCTION	<input type="checkbox"/>

INFORMATION CONTAINED IN THIS DRAWING IS THE SOLE
COPYRIGHT OF YEATES DESIGN LLP AND SHOULD NOT BE
REPRODUCED WITHOUT THEIR PERMISSION

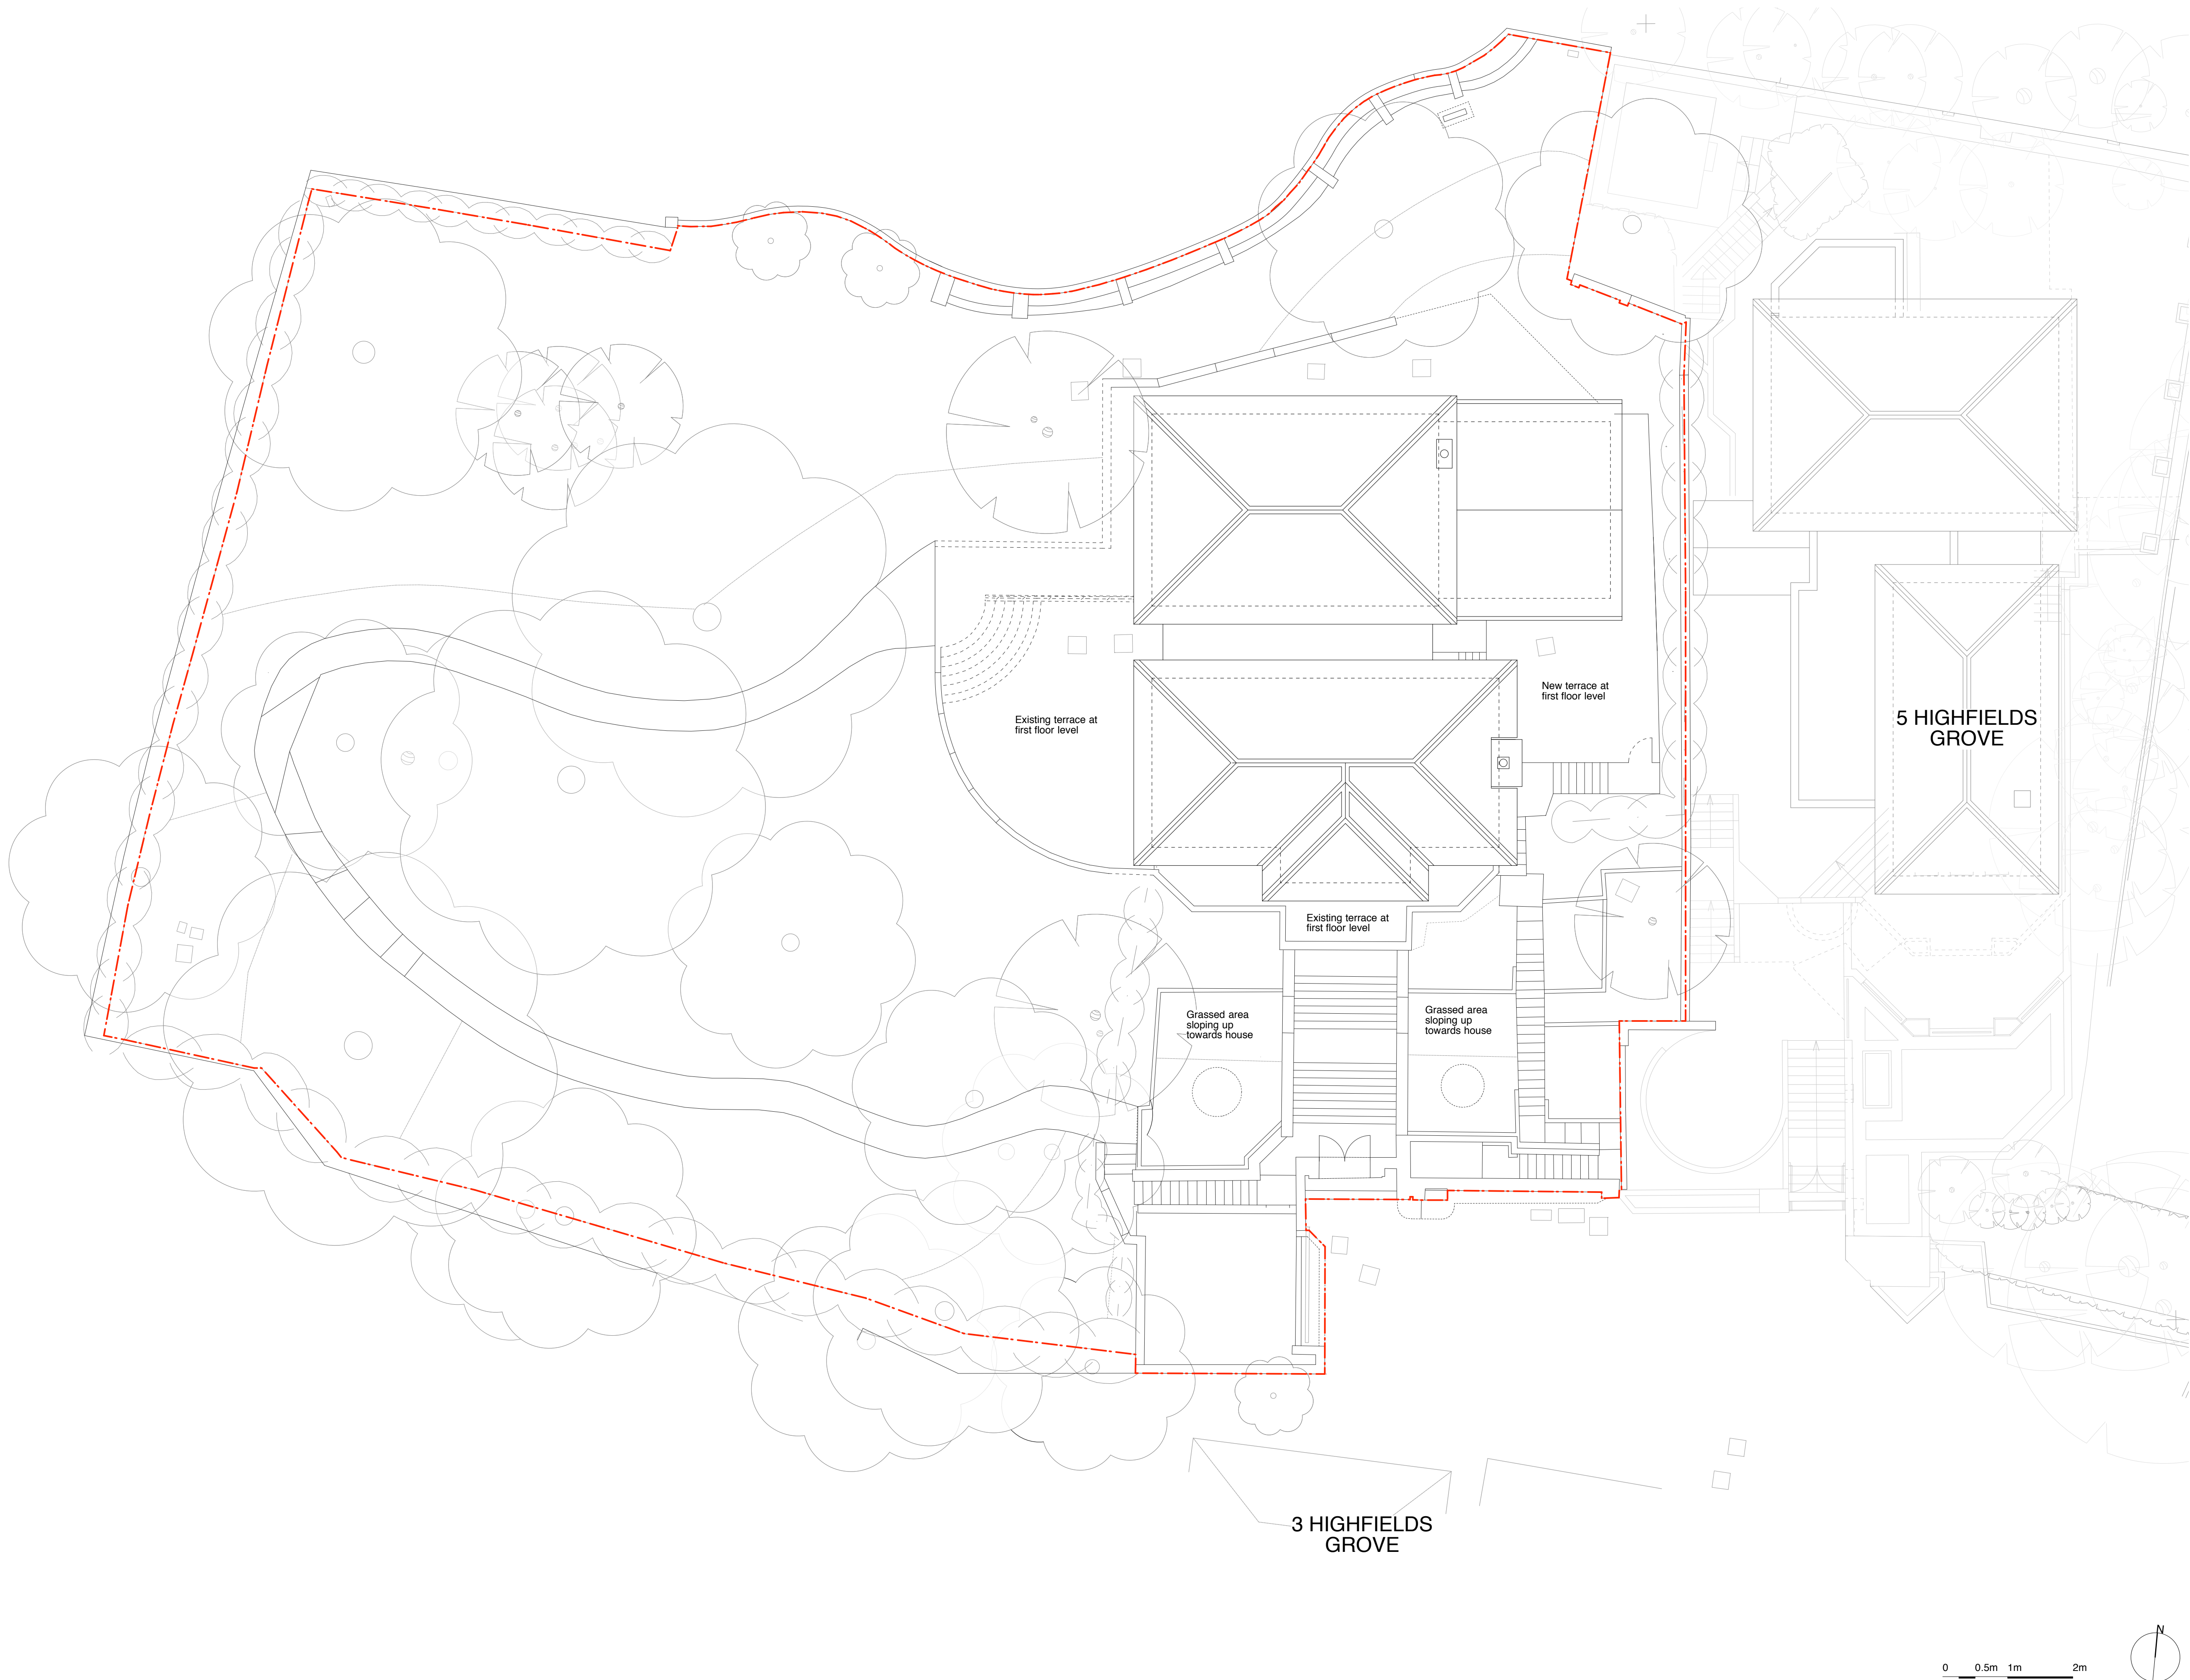

TO BE READ IN CONJUNCTION WITH STRUCTURAL
ENGINEER'S DRAWINGS.
REPORT ALL DISCREPANCIES PRIOR TO PROCEEDING.


REVISION

DATE

Yeates Design LLP

74 Clerkenwell Road
London EC1M 5QA

tel: 020 7251 6667
www.yeatesdesign.co.uk

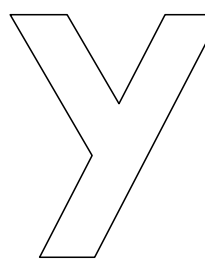

PROJECT : 4 HIGHFIELDS GROVE,
HIGHGATE, LONDON,
N6 6HN

DRAWING :
PROPOSED SITE PLAN

SCALE : 1:50 @ A1 1:100 @ A3


DATE : September 2015

DWG NO.
574/P/010

DWN BY :

DRAWING STATUS : FOR TENDER ☐
FOR PLANNING ☒ FOR CONSTRUCTION ☐


INFORMATION CONTAINED IN THIS DRAWING IS THE SOLE COPYRIGHT
OF YEATES DESIGN + ARCHITECTURE AND SHOULD NOT BE
REPRODUCED WITHOUT THEIR PERMISSION

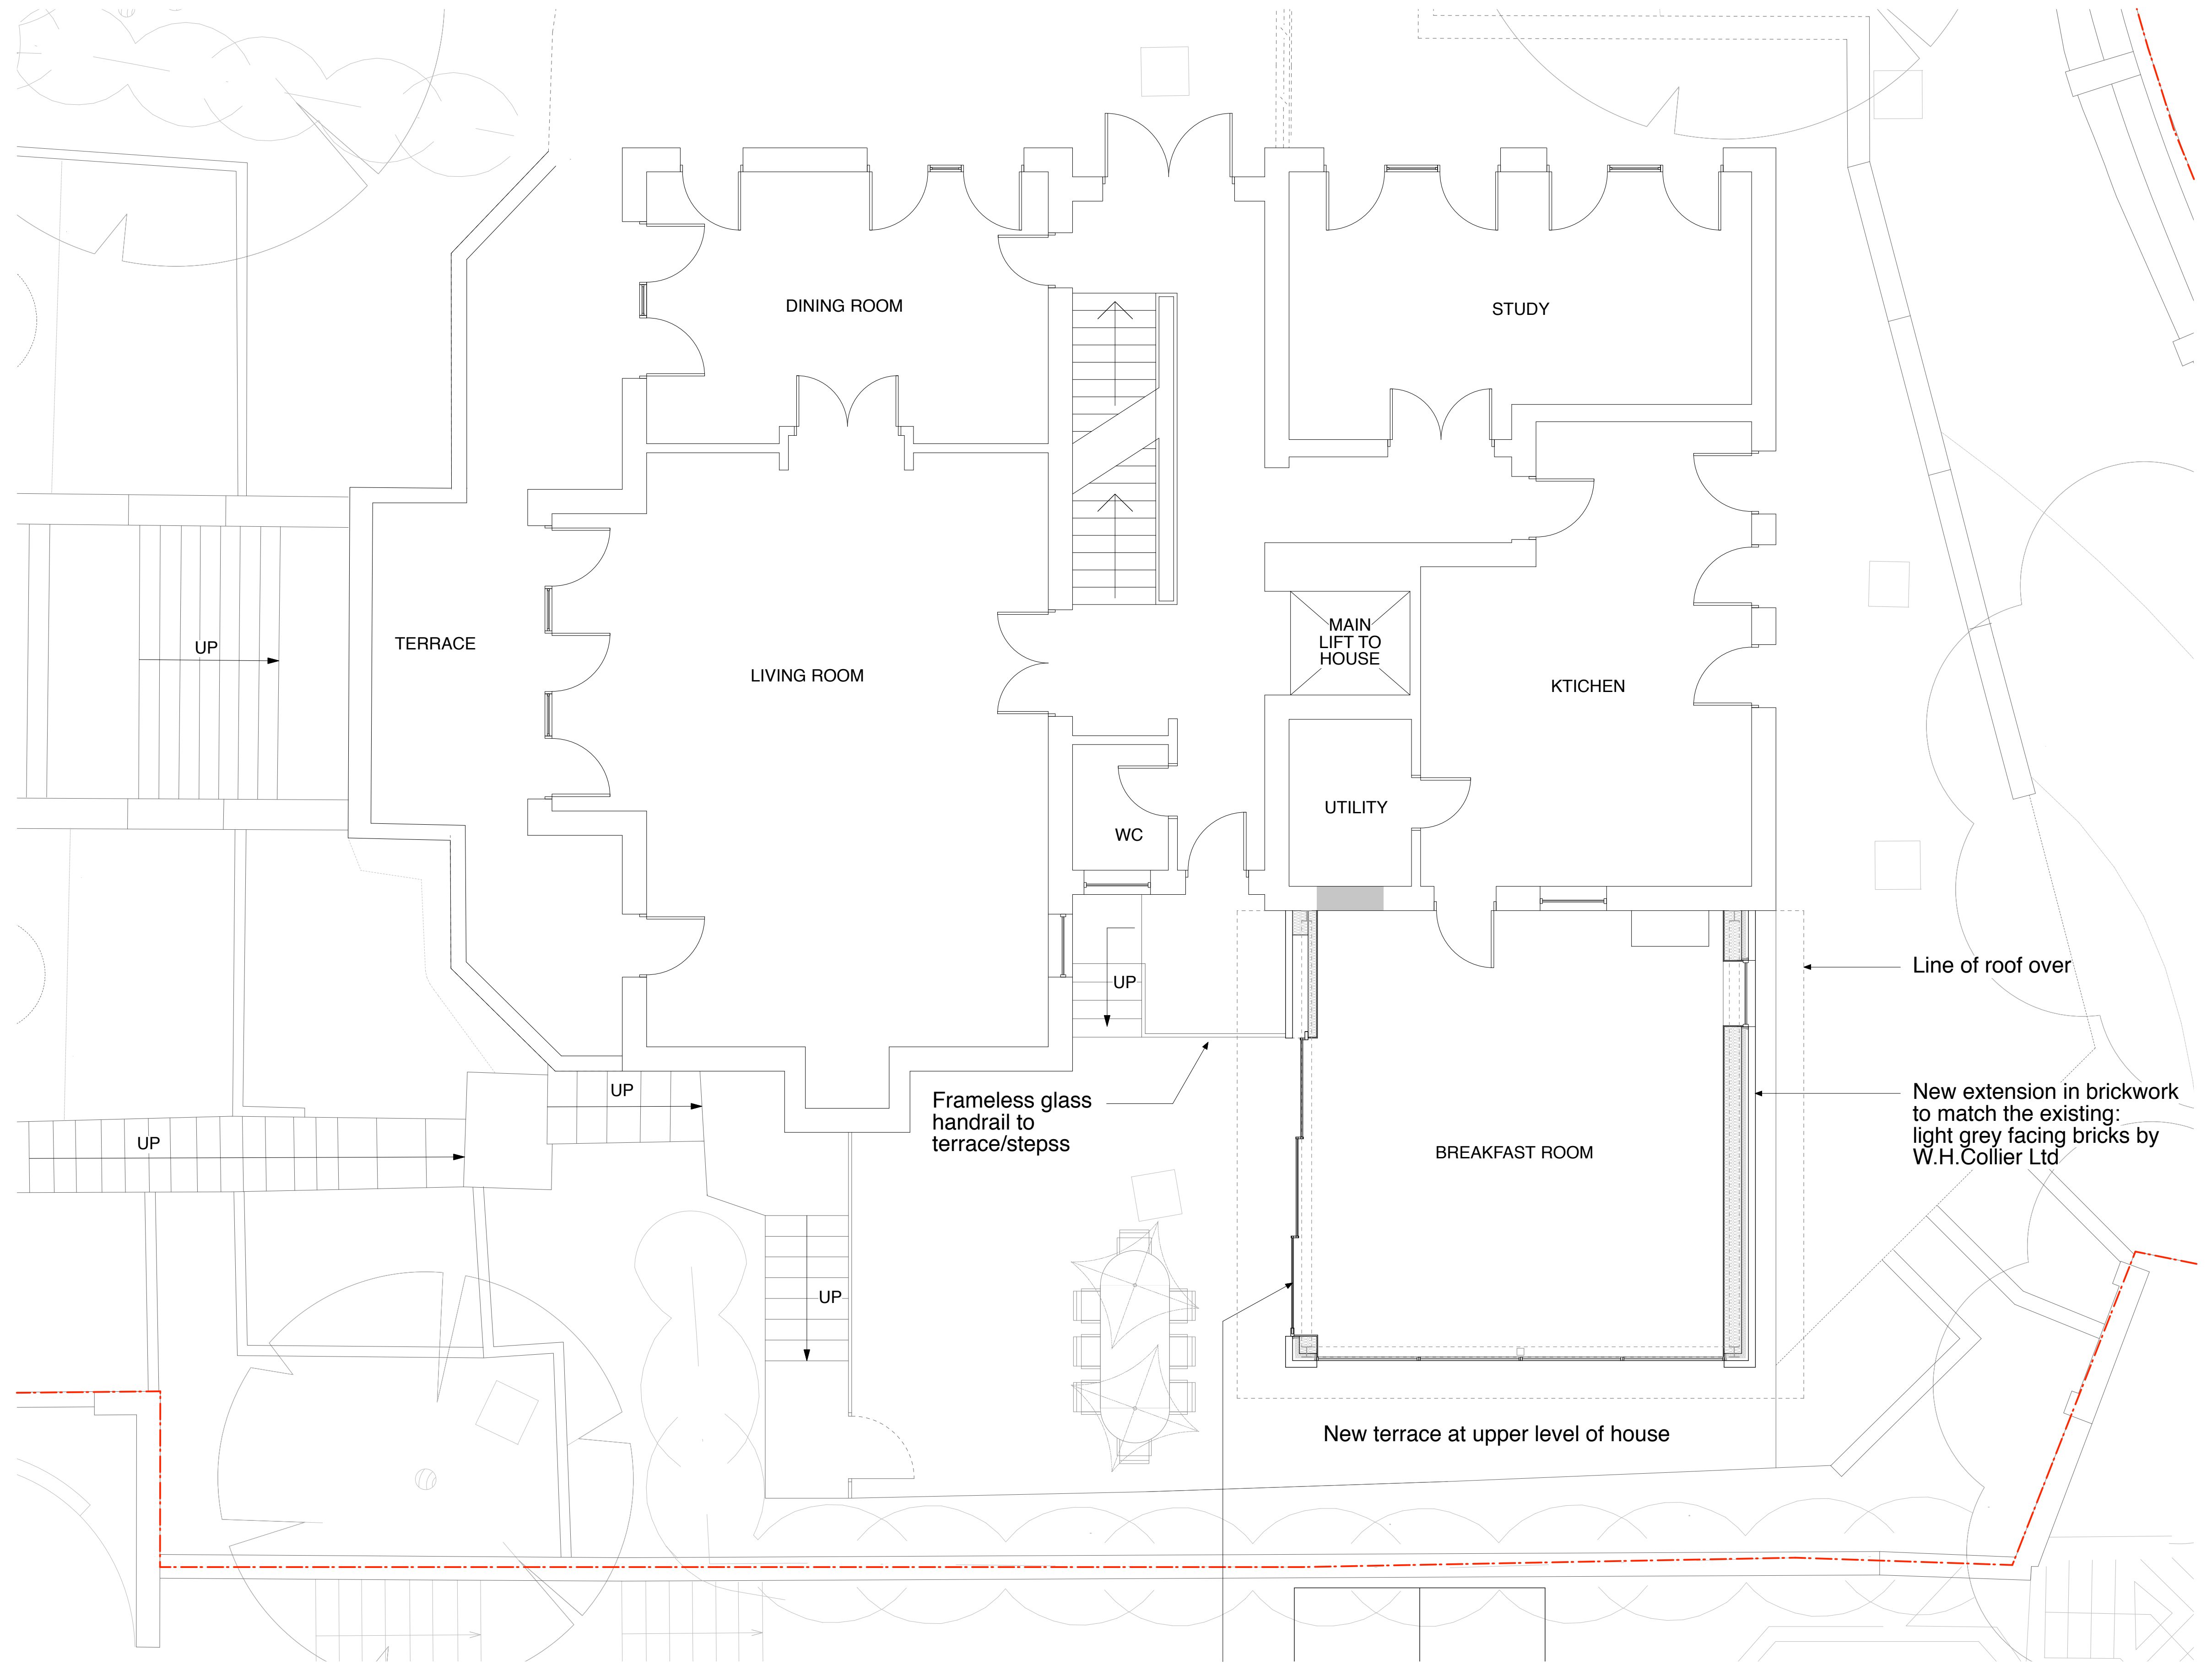

Sliding doors in aluminium frames, powder coated to match the existing windows, all 3 doors slide back into pocket in wall

TO BE READ IN CONJUNCTION WITH STRUCTURAL ENGINEER'S DRAWINGS.
REPORT ALL DISCREPANCIES PRIOR TO PROCEEDING.


REVISION	DATE
<div>Yeates Design LLP</div> <div>74 Clerkenwell Road</div> <div>London EC1M 5QA</div> <div>tel: 020 7251 6667</div> <div>www.yeatesdesign.co.uk</div> <div>Y</div>	
PROJECT : 4 HIGHFIELDS GROVE, HIGHGATE, LONDON, N6 6HN	
DRAWING : PROPOSD FIRST FLOOR PLAN	
SCALE : 1:50 @ A1 1:100 @ A3	
DATE : September 2015	
DWG NO. 574/P/011	DWN BY : <div></div>
DRAWING STATUS : FOR TENDER <input type="checkbox"/> FOR PLANNING <input checked="" type="checkbox"/>	FOR CONSTRUCTION <input type="checkbox"/>
INFORMATION CONTAINED IN THIS DRAWING IS THE SOLE COPYRIGHT OF YEATES DESIGN + ARCHITECTURE AND SHOULD NOT BE REPRODUCED WITHOUT THEIR PERMISSION	

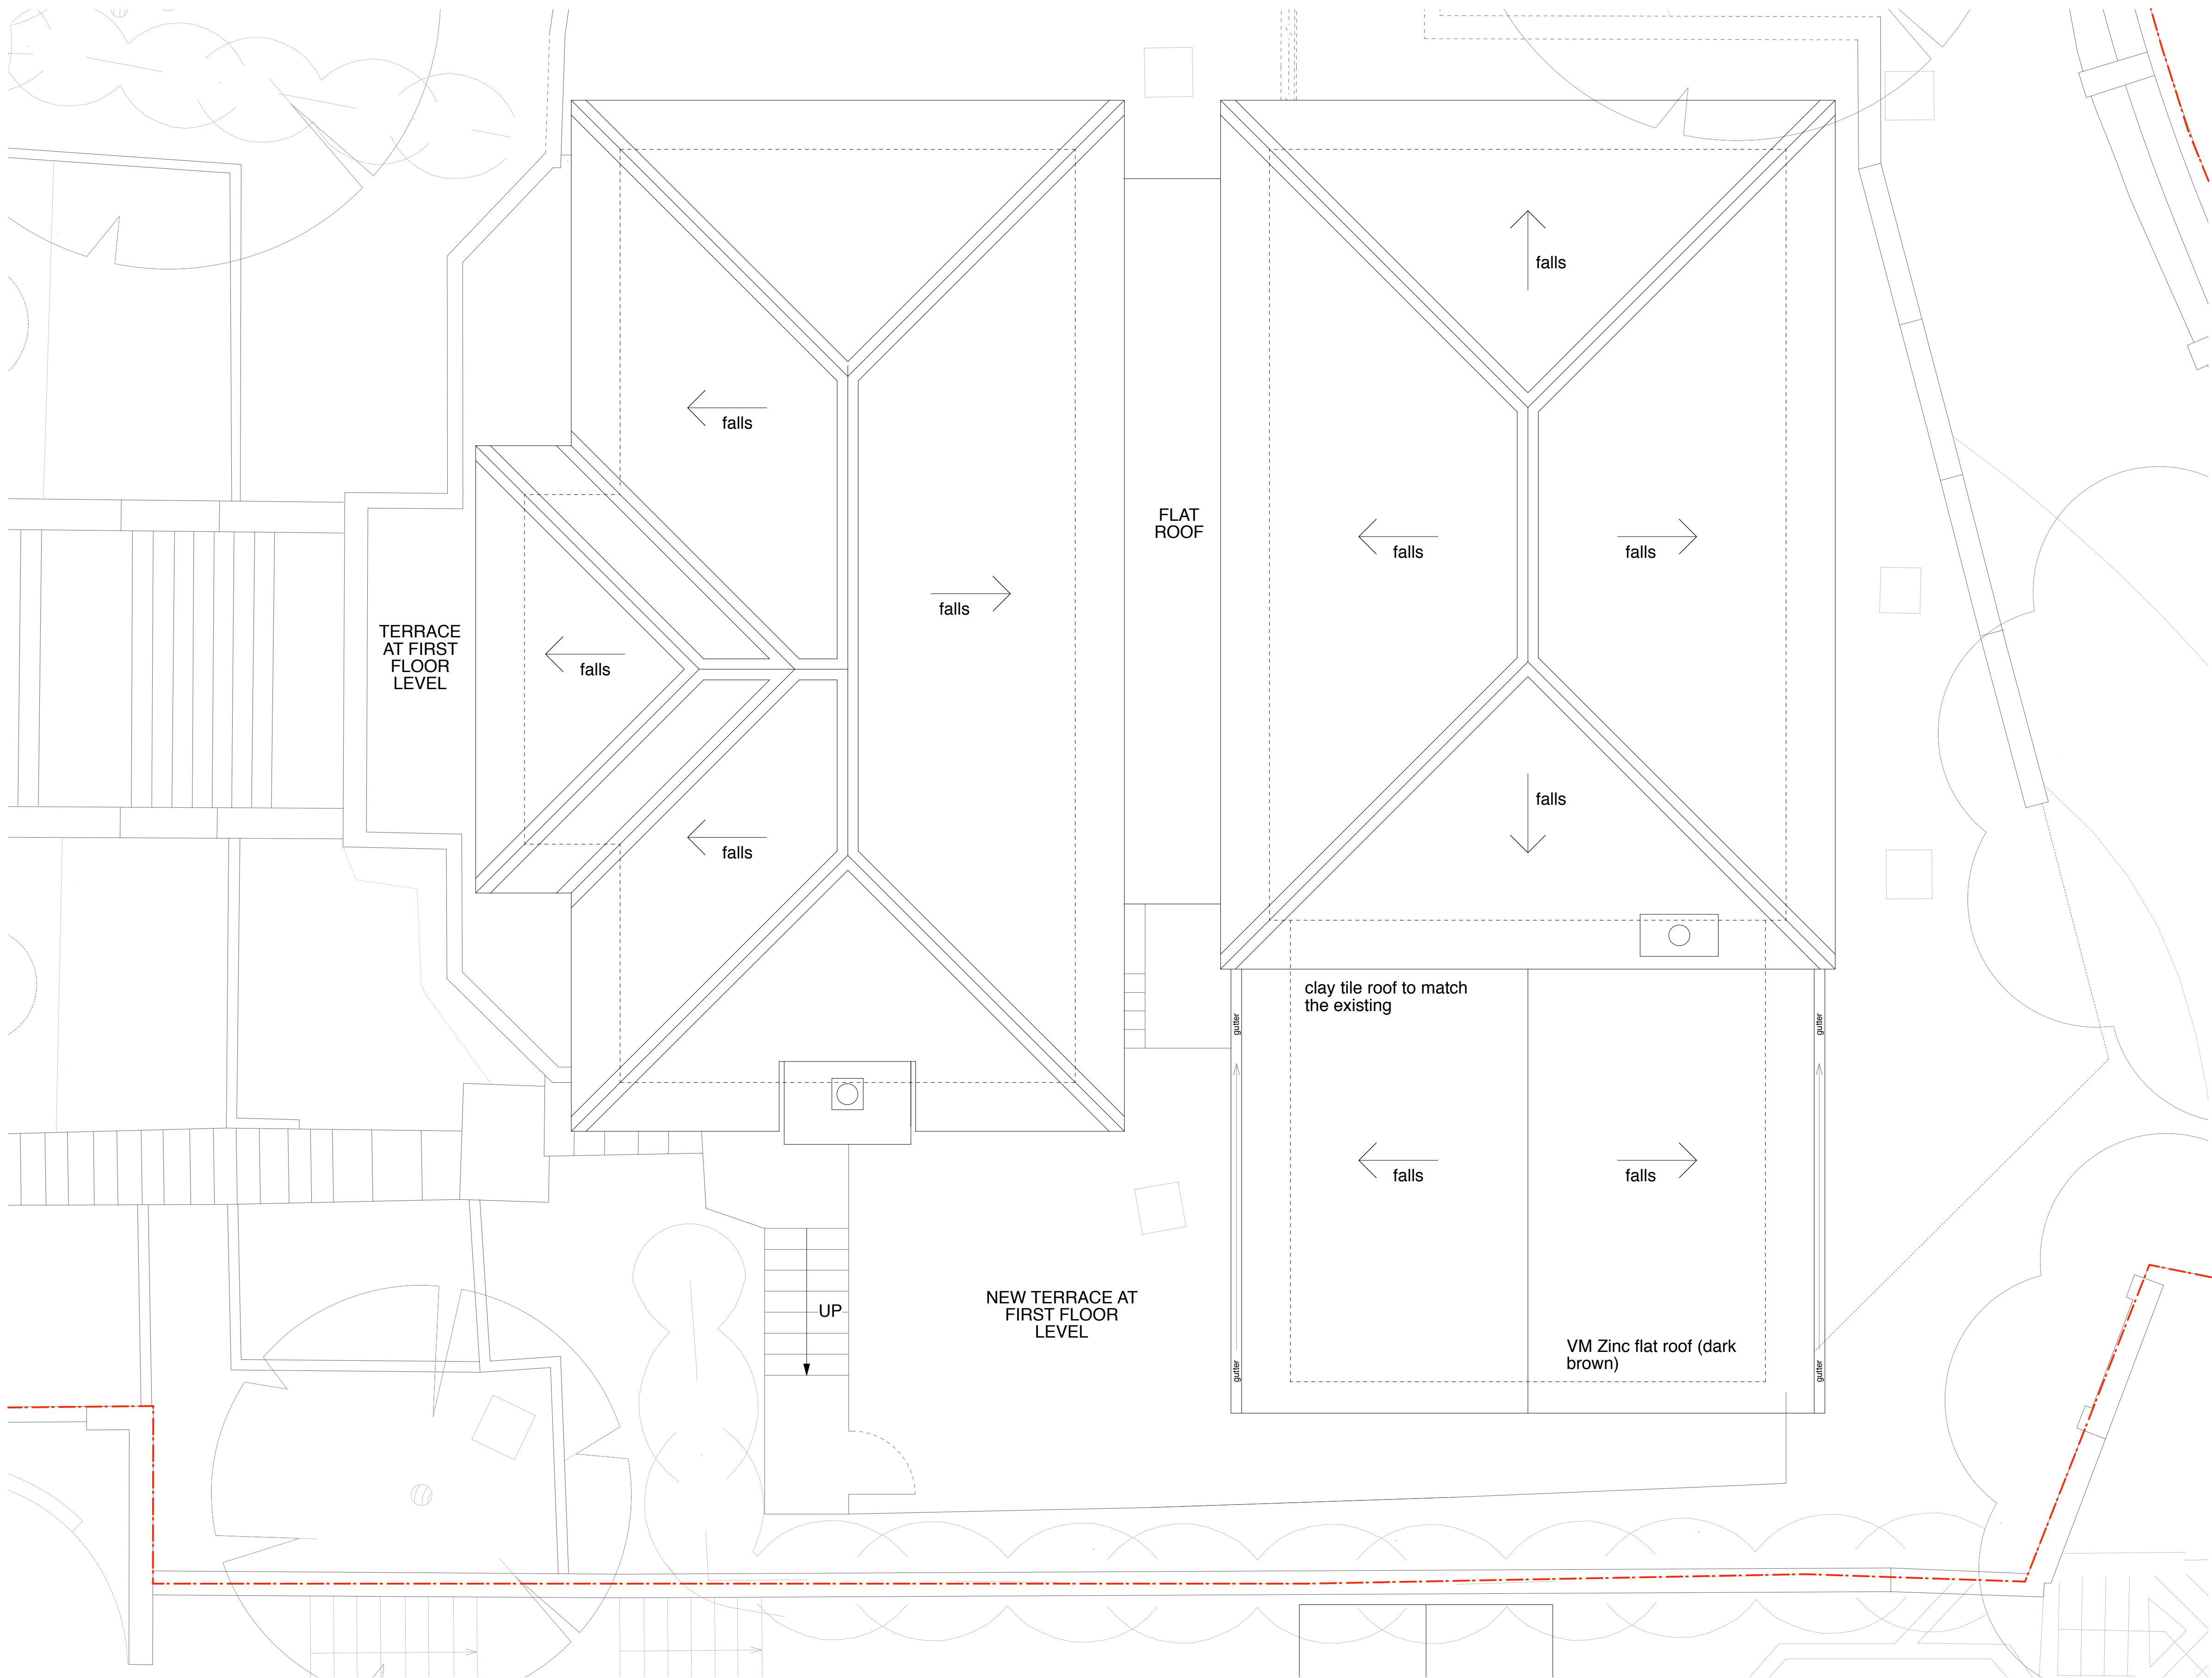

TO BE READ IN CONJUNCTION WITH STRUCTURAL
ENGINEER'S DRAWINGS.
REPORT ALL DISCREPANCIES PRIOR TO PROCEEDING.

REVISION DATE

Yeates Design LLP
74 Clerkenwell Road
London EC1M 5QA
tel: 020 7251 6667
www.yeatesdesign.co.uk

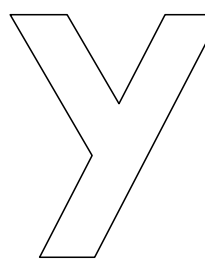

PROJECT : 4 HIGHFIELDS GROVE,
HIGHGATE, LONDON,
N6 6HN

DRAWING :
PROPOSED ROOF PLAN

SCALE : 1:50 @ A1 1:100 @ A3

DATE : September 2015

DWG NO.
574/P/012


DWN BY :

DRAWING STATUS : FOR TENDER ☐
FOR PLANNING ☒ FOR CONSTRUCTION ☐

INFORMATION CONTAINED IN THIS DRAWING IS THE SOLE COPYRIGHT
OF YEATES DESIGN + ARCHITECTURE AND SHOULD NOT BE
REPRODUCED WITHOUT THEIR PERMISSION





TO BE READ IN CONJUNCTION WITH STRUCTURAL ENGINEER'S DRAWINGS.
REPORT ALL DISCREPANCIES PRIOR TO PROCEEDING.

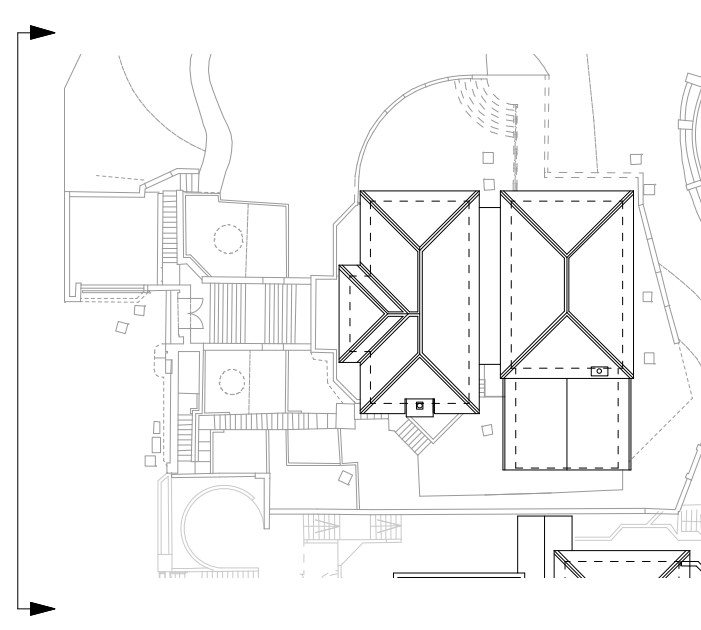

REVISION	DATE
<p>Yeates Design LLP 74 Clerkenwell Road London EC1M 5QA tel: 020 7251 6667 www.yeatesdesign.co.uk</p> <p>PROJECT : 4 HIGHFIELDS GROVE, HIGHGATE, LONDON, N6 6HN</p> <p>DRAWING : PROPOSED FRONT ELEVATION (WEST)</p> <p>SCALE : 1:50 @ A1 1:100 @ A3</p> <p>DATE : June 2016</p> <p>DWG NO. 574/P/013 DWN BY :</p> <p>DRAWING STATUS : FOR TENDER <input type="checkbox"/> FOR PLANNING <input checked="" type="checkbox"/> FOR CONSTRUCTION <input type="checkbox"/></p> <p>INFORMATION CONTAINED IN THIS DRAWING IS THE SOLE COPYRIGHT OF YEATES DESIGN LLP AND SHOULD NOT BE REPRODUCED WITHOUT THEIR PERMISSION</p>	

TO BE READ IN CONJUNCTION WITH STRUCTURAL
ENGINEER'S DRAWINGS.
REPORT ALL DISCREPANCIES PRIOR TO PROCEEDING.

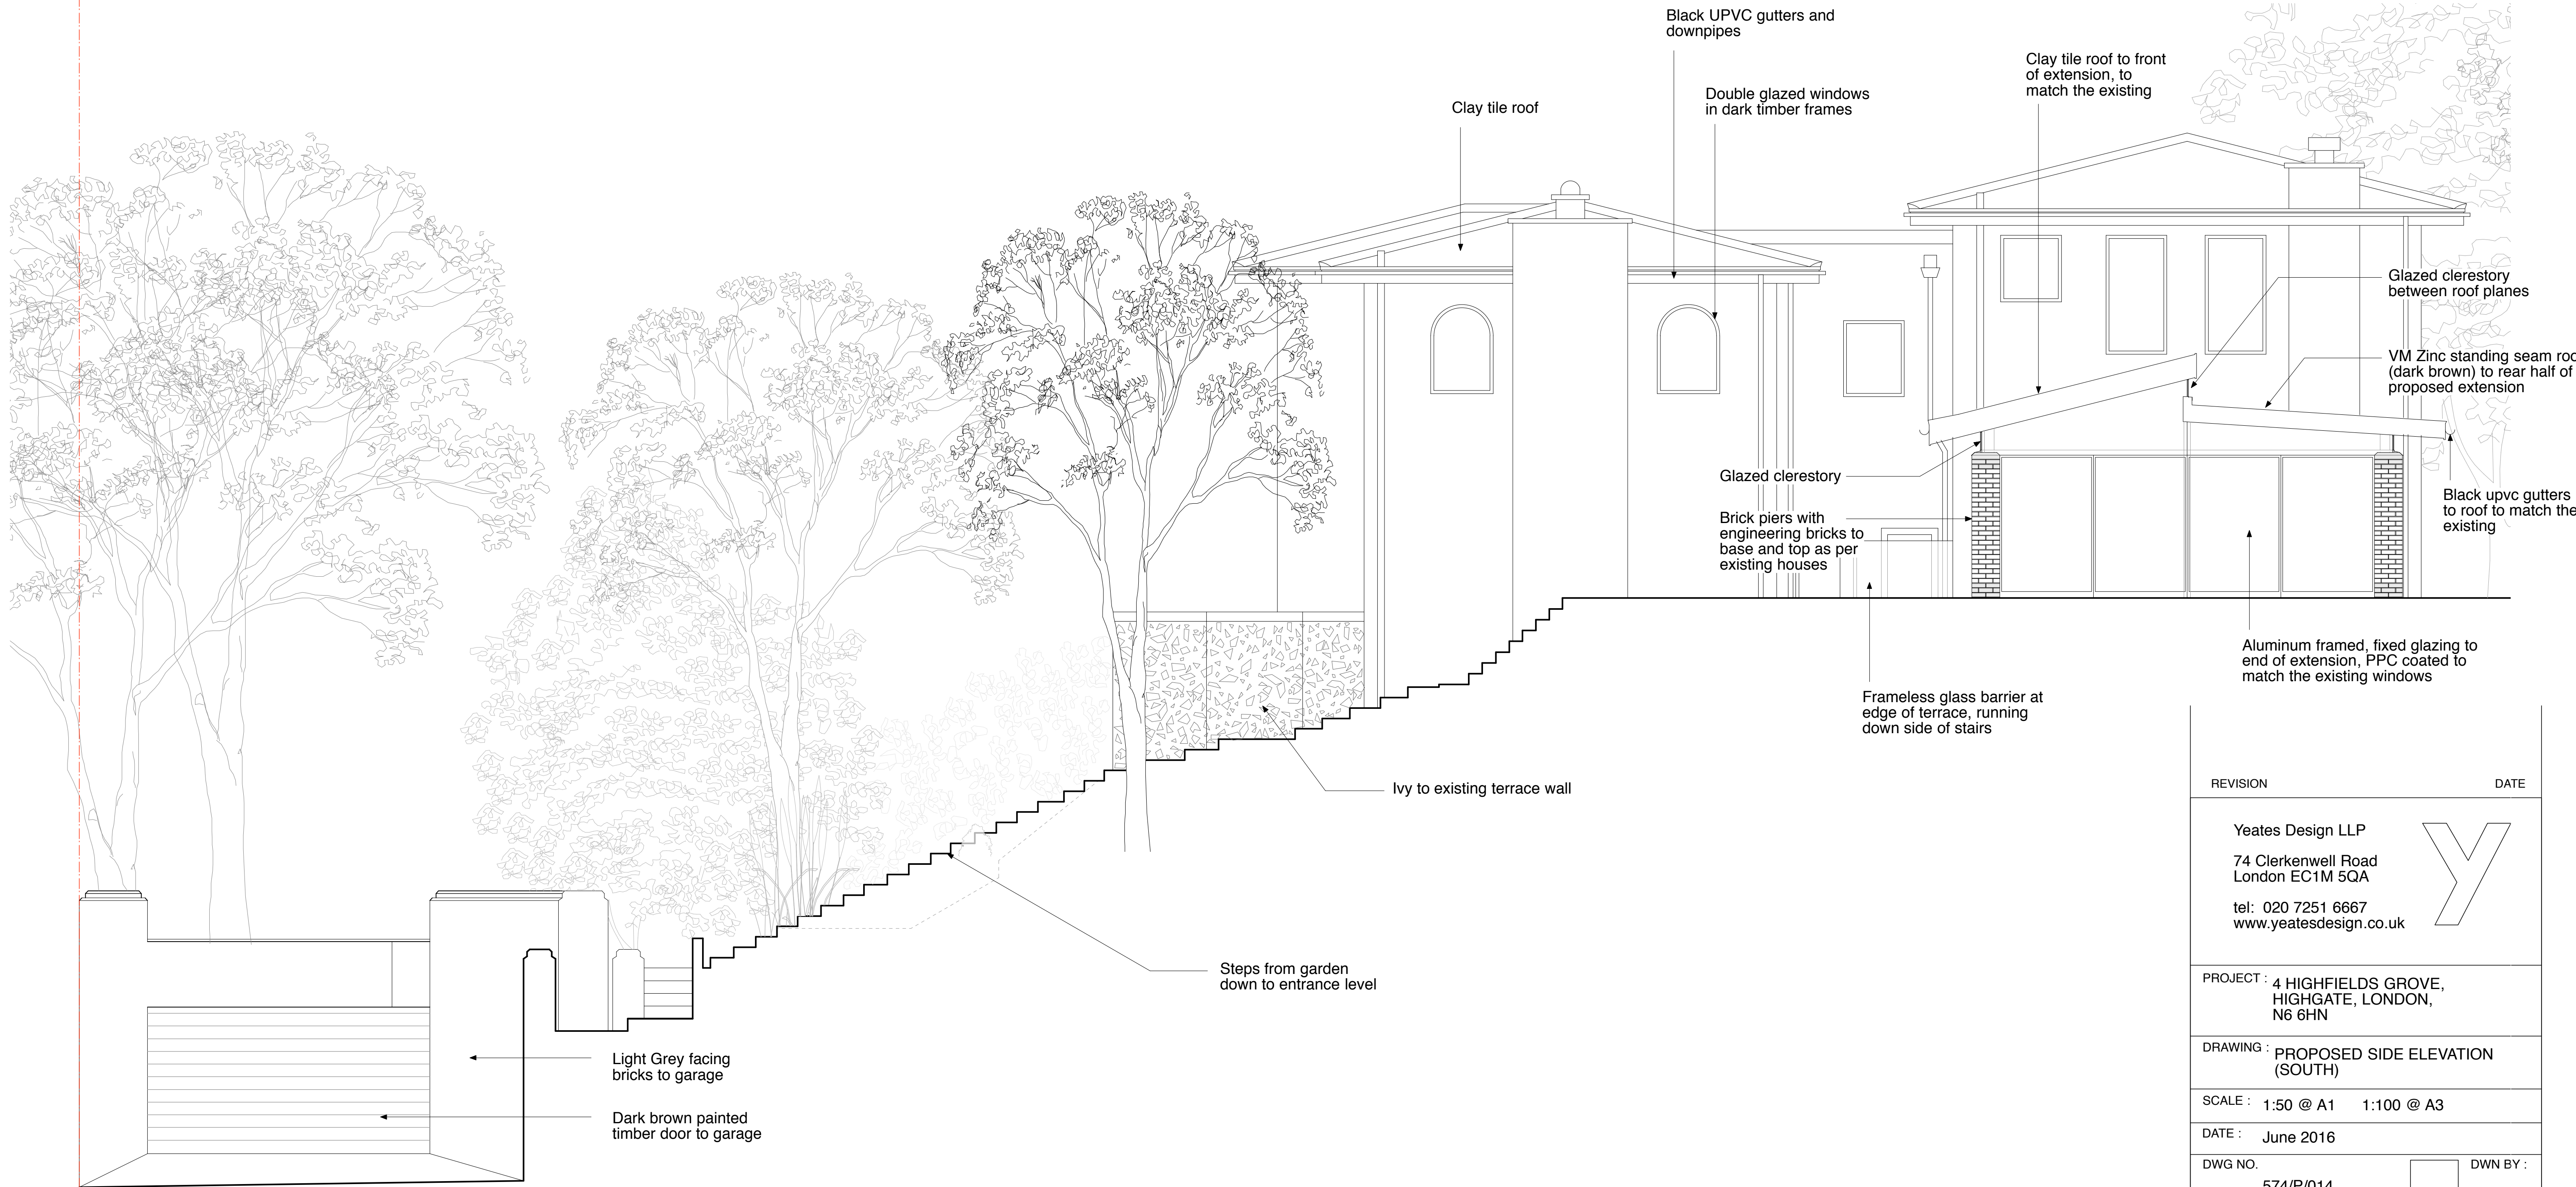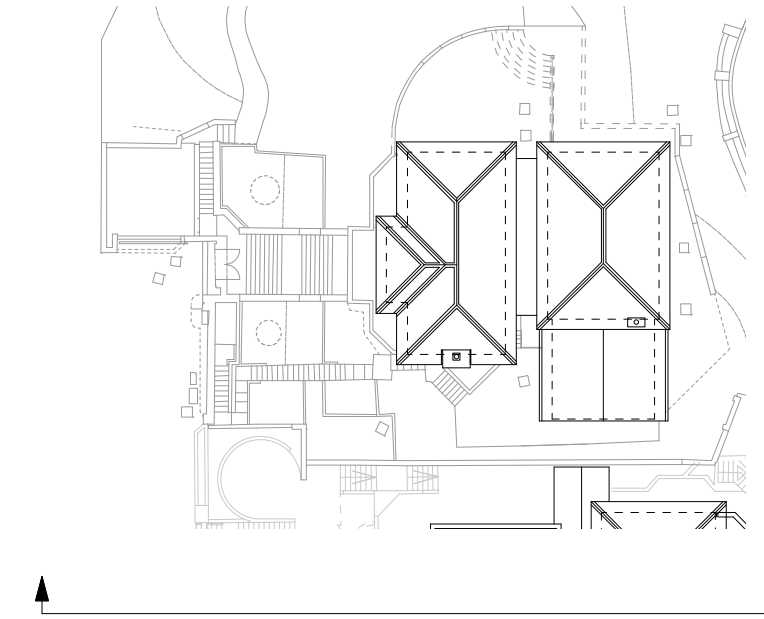


4 Highfields Grove

0 0.5m 1m 2m

REVISION DATE

Yeates Design LLP
74 Clerkenwell Road
London EC1M 5QA
tel: 020 7251 6667
www.yeatesdesign.co.uk

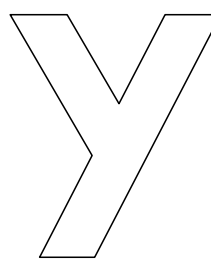

PROJECT : 4 HIGHFIELDS GROVE,
HIGHGATE, LONDON,
N6 6HN

DRAWING : PROPOSED SIDE ELEVATION
(SOUTH)

SCALE : 1:50 @ A1 1:100 @ A3

DATE : June 2016



DWG NO.
574/P/014

DWN BY :

DRAWING STATUS : FOR TENDER ☐
FOR PLANNING ☒ FOR CONSTRUCTION ☐


INFORMATION CONTAINED IN THIS DRAWING IS THE SOLE
COPYRIGHT OF YEATES DESIGN LLP AND SHOULD NOT BE
REPRODUCED WITHOUT THEIR PERMISSION

TO BE READ IN CONJUNCTION WITH STRUCTURAL
ENGINEER'S DRAWINGS.
REPORT ALL DISCREPANCIES PRIOR TO PROCEEDING.

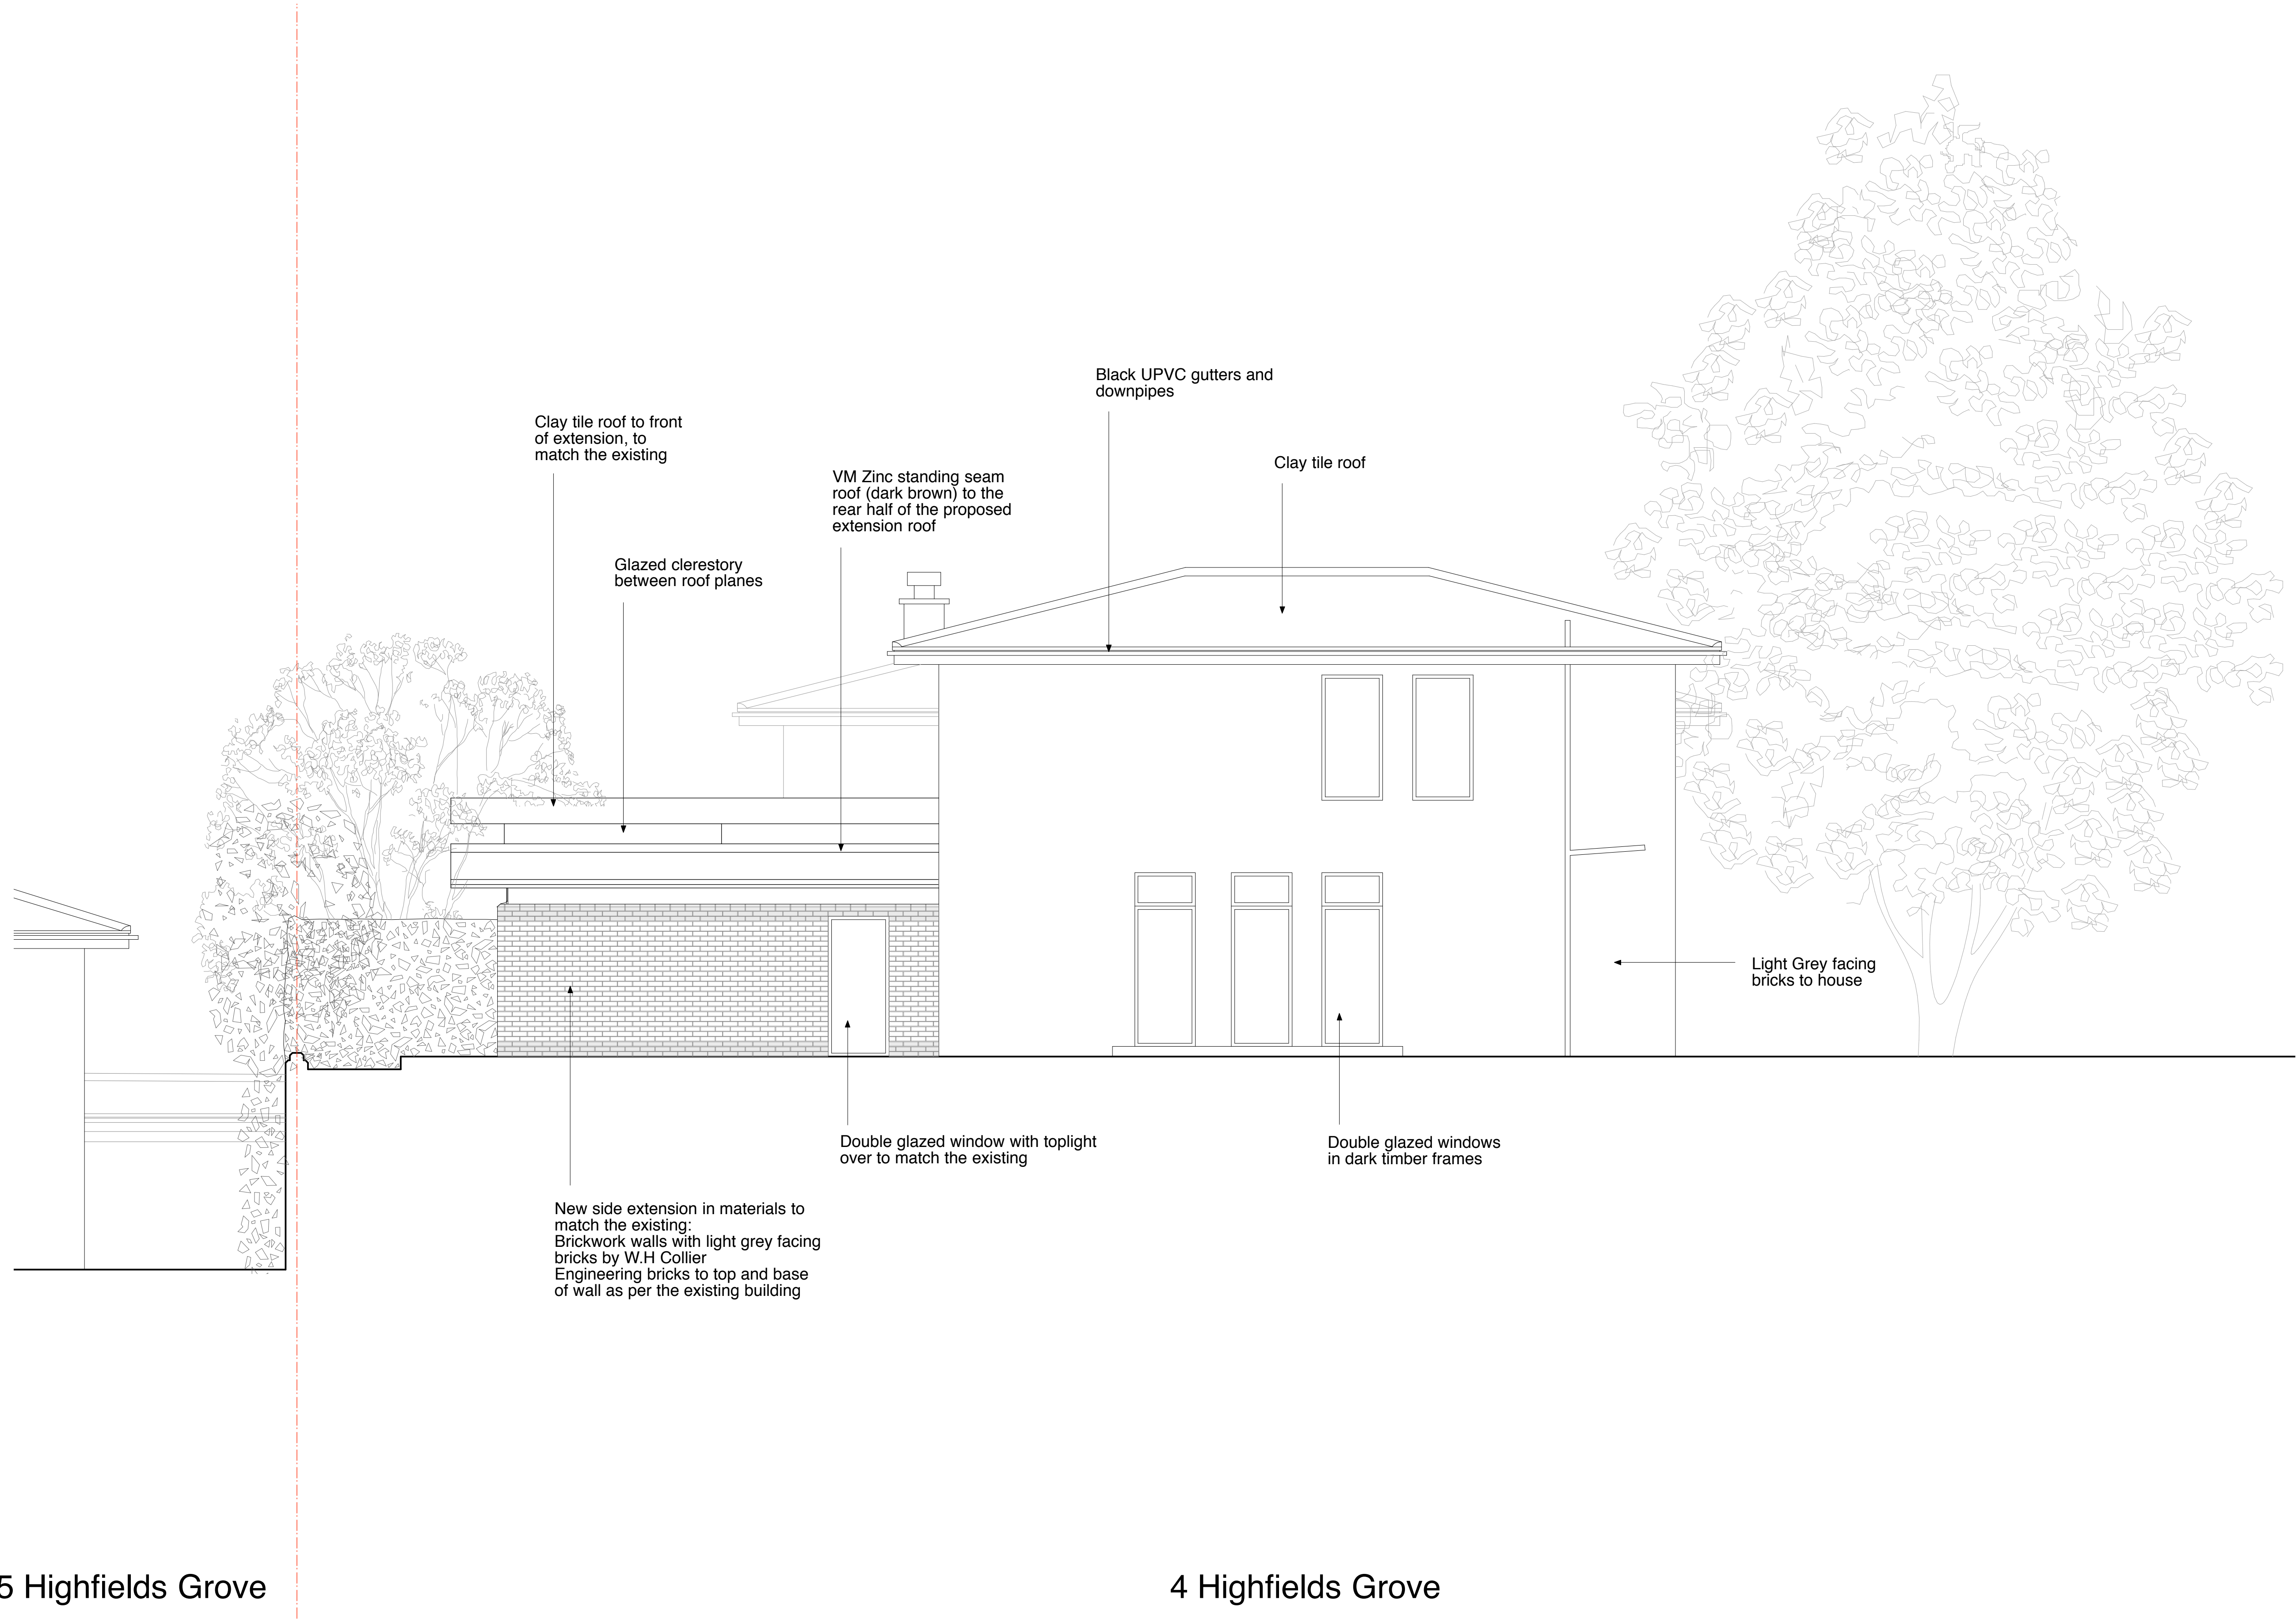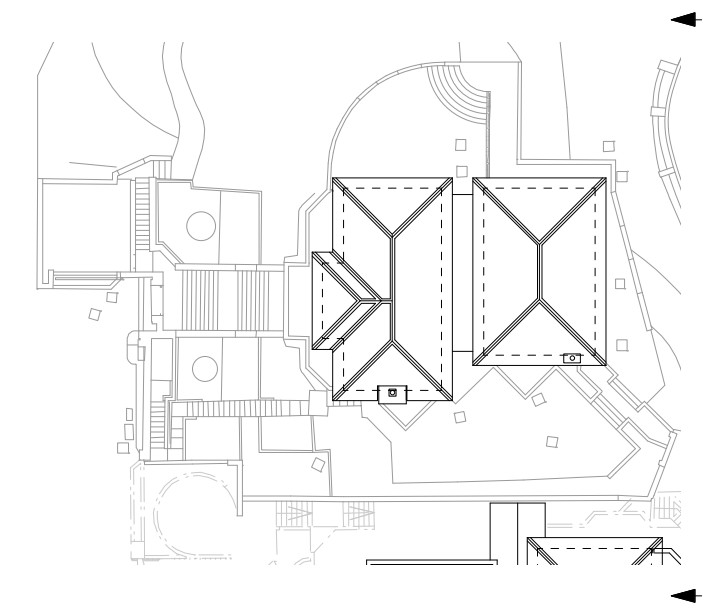


REVISION	DATE
<p>Yeates Design LLP 74 Clerkenwell Road London EC1M 5QA tel: 020 7251 6667 www.yeatesdesign.co.uk</p> <p>PROJECT : 4 HIGHFIELDS GROVE, HIGHGATE, LONDON, N6 6HN</p> <p>DRAWING : PROPOSED REAR ELEVATION (EAST)</p> <p>SCALE : 1:50 @ A1 1:100 @ A3</p> <p>DATE : June 2016</p> <p>DWG NO. 574/P/015</p> <p>DRAWING STATUS : FOR TENDER FOR CONSTRUCTION</p> <p>FOR PLANNING</p>	
<p>Information contained in this drawing is the sole copyright of Yeates Design LLP and should not be reproduced without their permission</p>	

0 0.5m 1m 2m

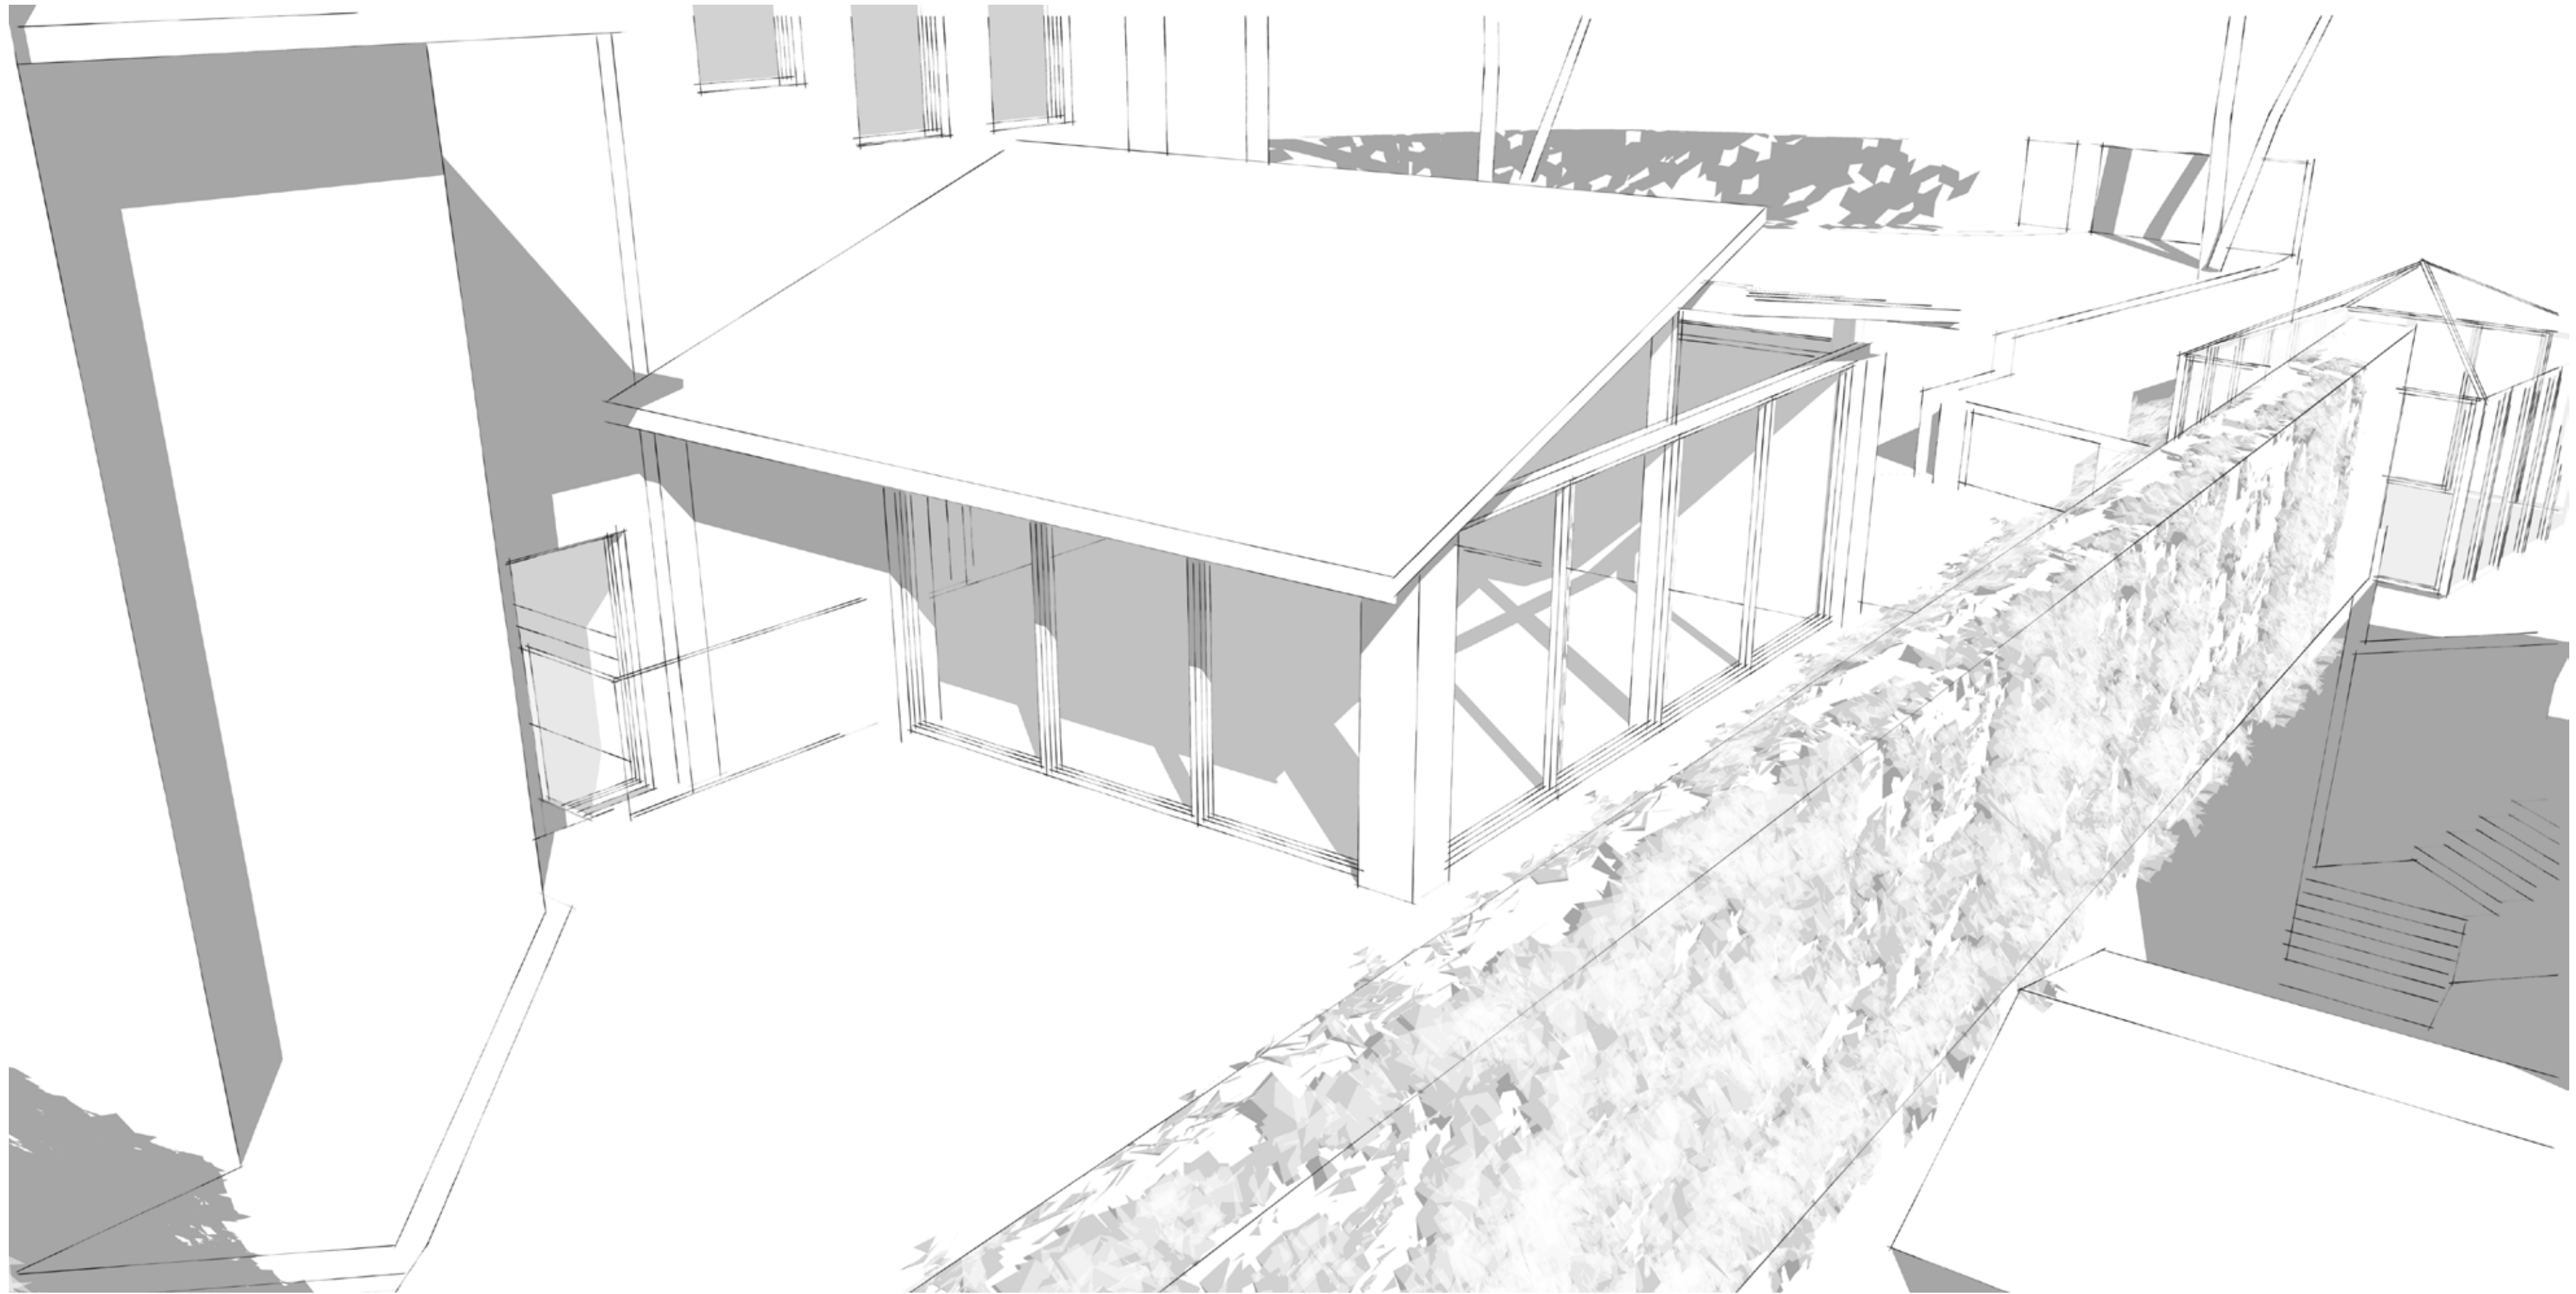

A view of side extension

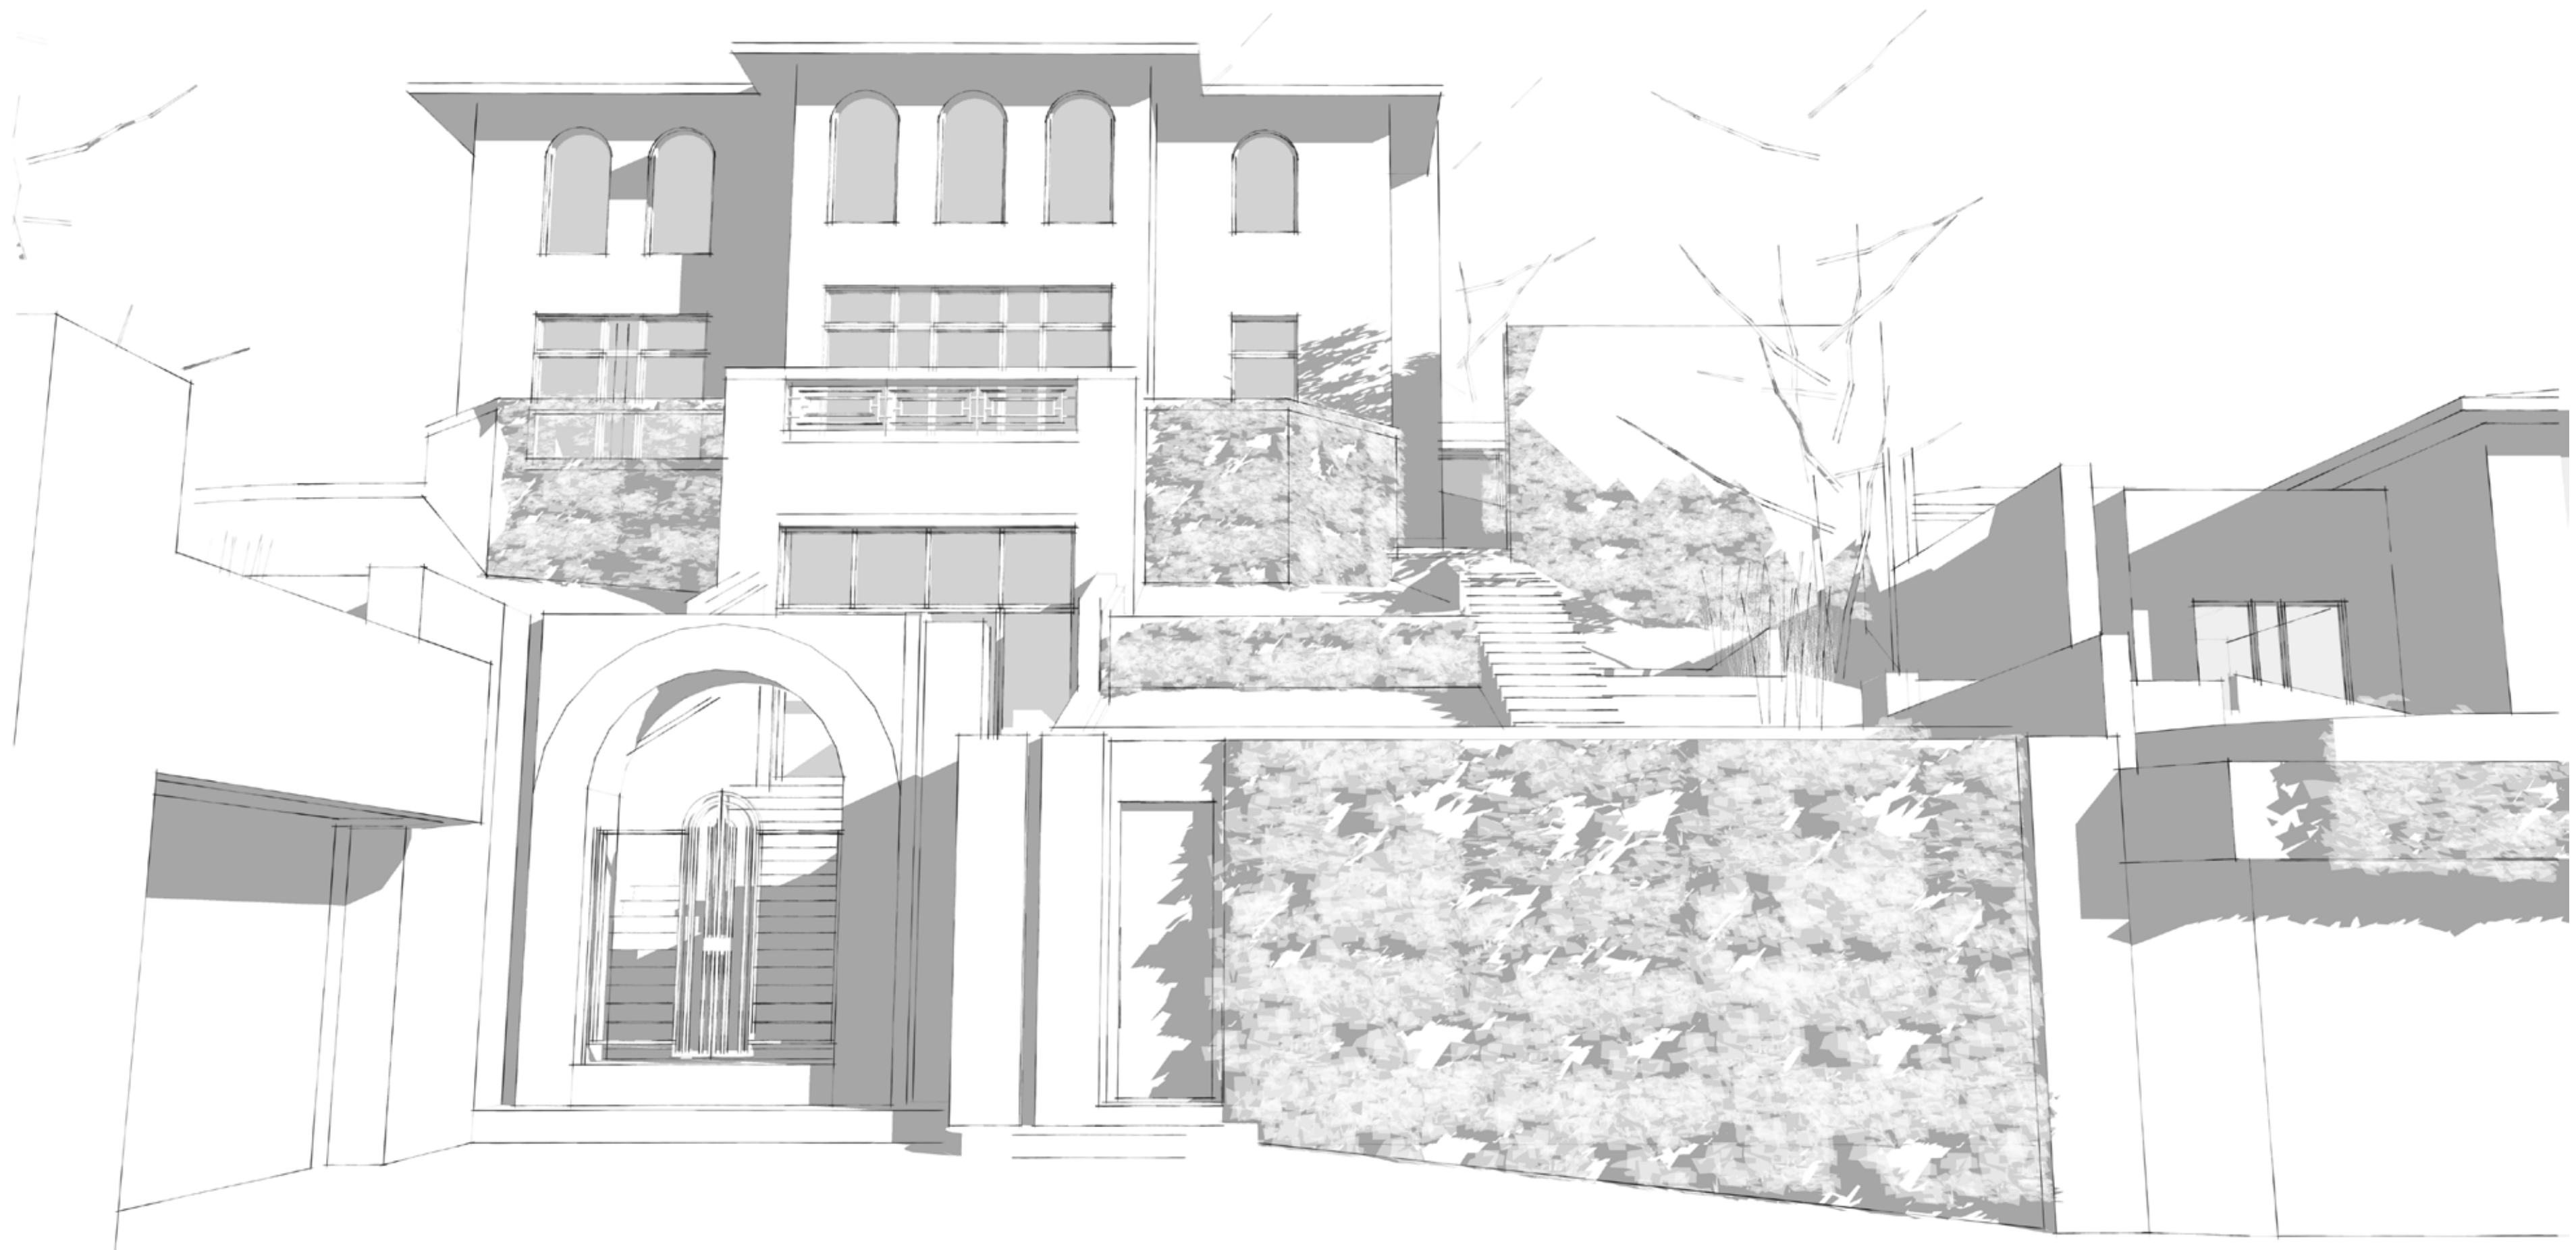


View from Highfields Grove

TO BE READ IN CONJUNCTION WITH STRUCTURAL
ENGINEER'S DRAWINGS.
REPORT ALL DISCREPANCIES PRIOR TO PROCEEDING.

REVISION	DATE
----------	------

Yeates Design LLP
74 Clerkenwell Road
London EC1M 5QA
tel: 020 7251 6667
www.yeatesdesign.co.uk

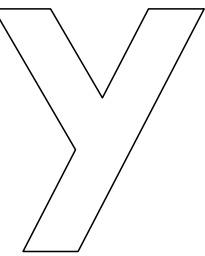

PROJECT : 4 HIGHFIELDS GROVE,
HIGHGATE, LONDON,
N6 6HN

DRAWING :
PROPOSED 3D IMAGES

SCALE : 1:50 @ A1 1:100 @ A3

DATE : June 2016

DWG NO.
574/P/016

DWN BY :

DRAWING STATUS :	FOR TENDER	<input type="checkbox"/>
FOR PLANNING	FOR CONSTRUCTION	<input type="checkbox"/>

INFORMATION CONTAINED IN THIS DRAWING IS THE SOLE
COPYRIGHT OF YEATES DESIGN LLP AND SHOULD NOT BE
REPRODUCED WITHOUT THEIR PERMISSION