



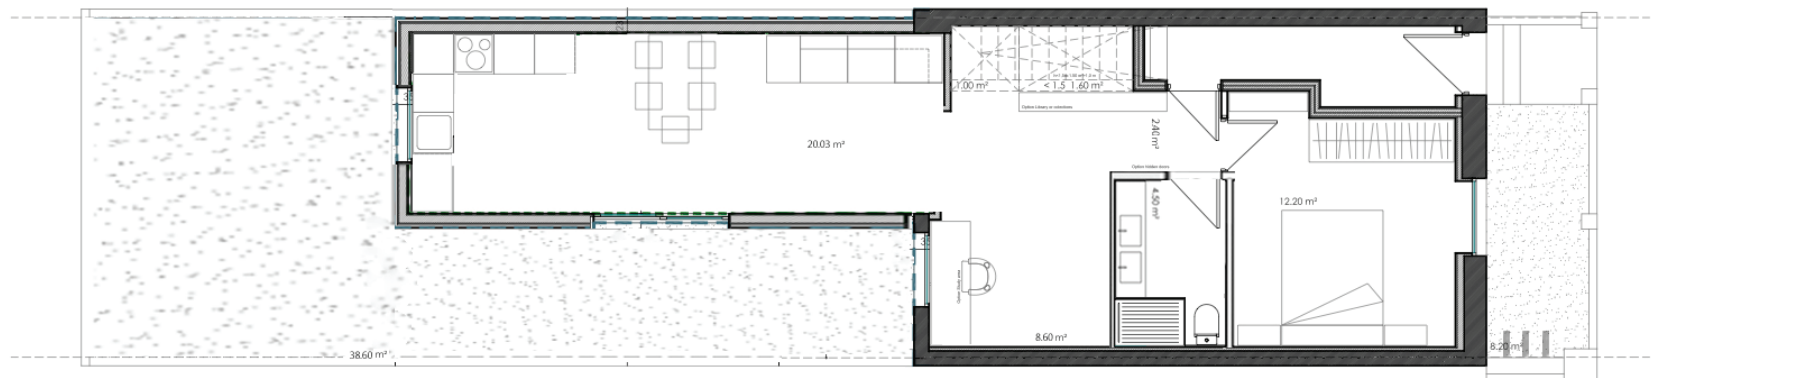

GIA 50.90 m²
GEA 65.90 m²
< 1.5 m 1.60 m²

GROUND LEVEL

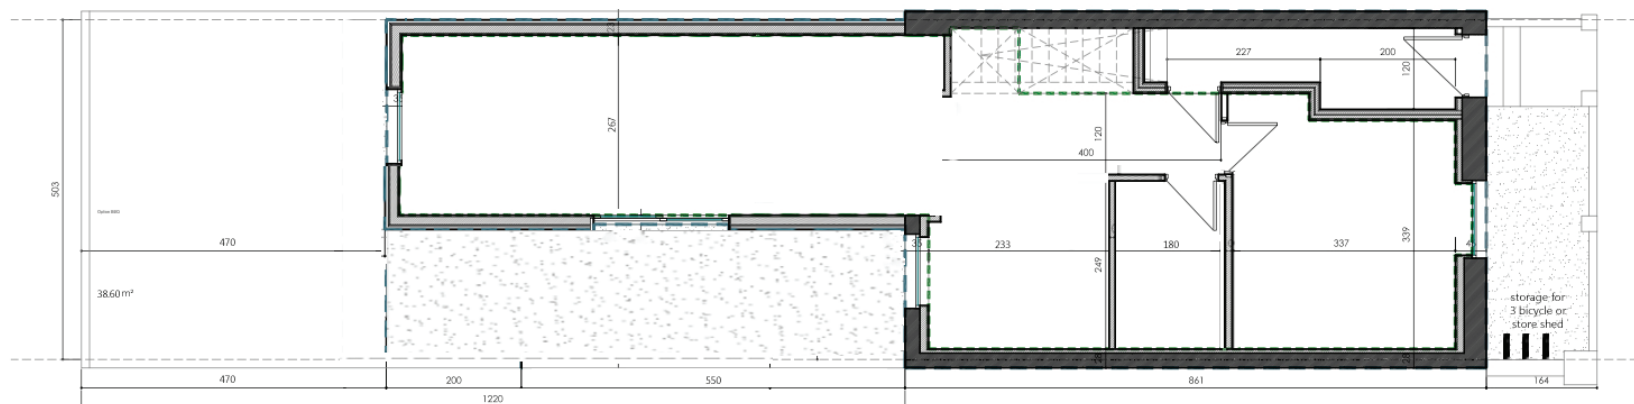

--- GIA CONSIDERED
--- GEA CONSIDERED

GROUND LEVEL

Scale: 1:75 (DIN A3)

Notes:

- Measurements will have to be checked and confirmed on site.
- All measurements are approximate and no responsibility is taken for any error, omission or misstatement.

aou

arquitectura y ordenación urbana s.l.

arb
Architects Registration Board

Bohème
Development


Let's Property Ltd

Redesign of YORK WAY 81
81 York Way, Camden, London N1 9 QP

PROPOSAL: GROUND LEVEL


Drawing: A-01
Revision: R10
Date: 26/05/16

Reference no: BD1602
Scale: 1:75 (DIN A3)
1:37.5 (DIN A1)

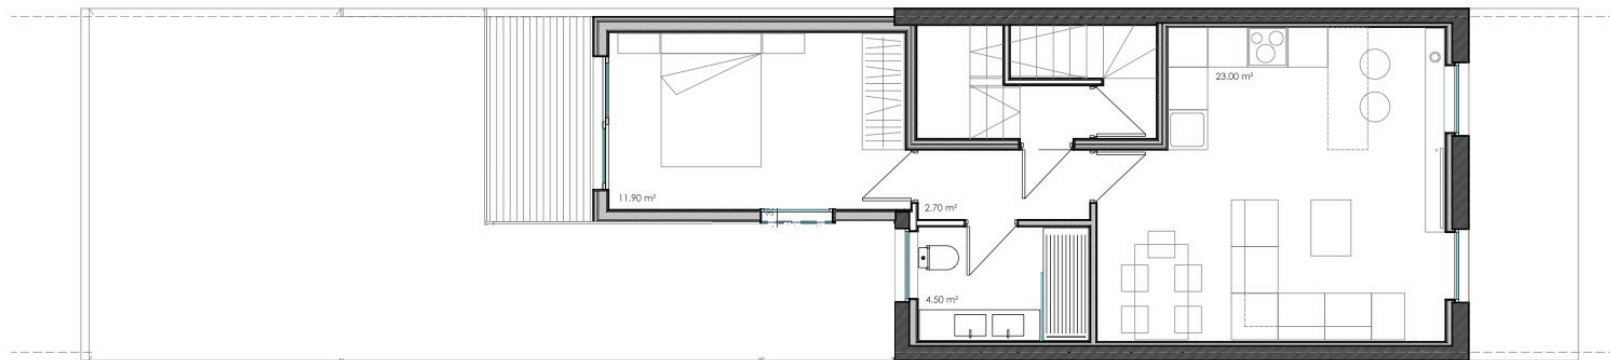

GIA 42.80 m²
GEA 59.60 m²

FIRST LEVEL

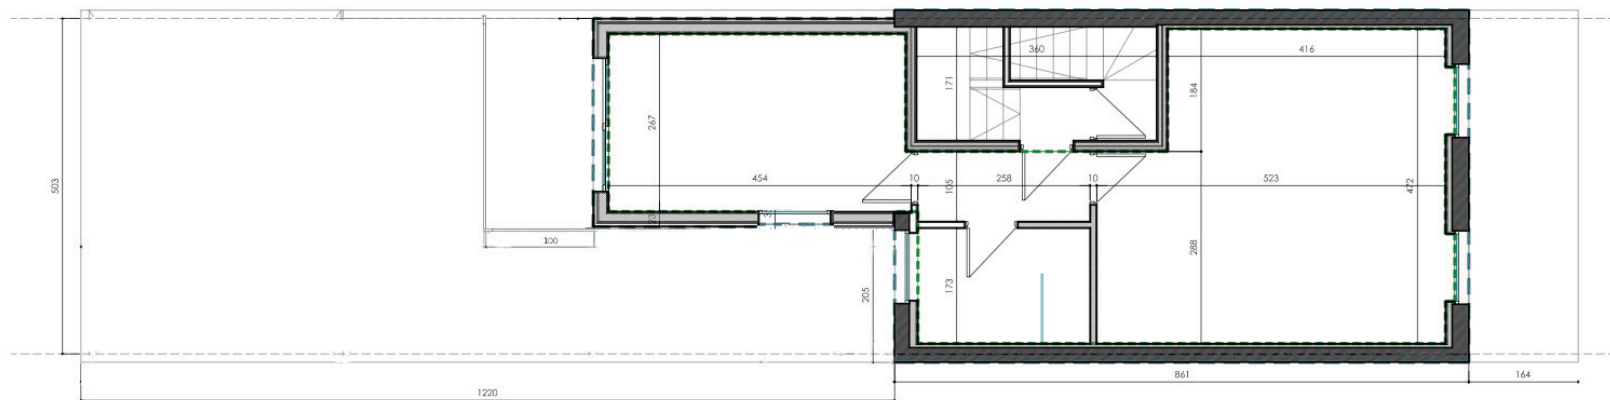

--- GIA CONSIDERED
--- GEA CONSIDERED

FIRST LEVEL

Scale: 1:25 (DIN A3)

Notes:

- Measurements will have to be checked and confirmed on site.
- All measurements are approximate and no responsibility is taken for any error, omission or misstatement.

aou

arquitectura y ordenación urbana s.l.

arb
Architects Registration Board

Bohème
Development




Let's Property Ltd

Redesign of YORK WAY 81
81 York Way, Camden, London N1 9 QP

PROPOSAL, FIRST LEVEL


Drawing: A-02
Review: R10
Date: 26/05/16

Reference: BD1602
Scale: 1:25 (DIN A3)
1:37.5 (DIN A1)

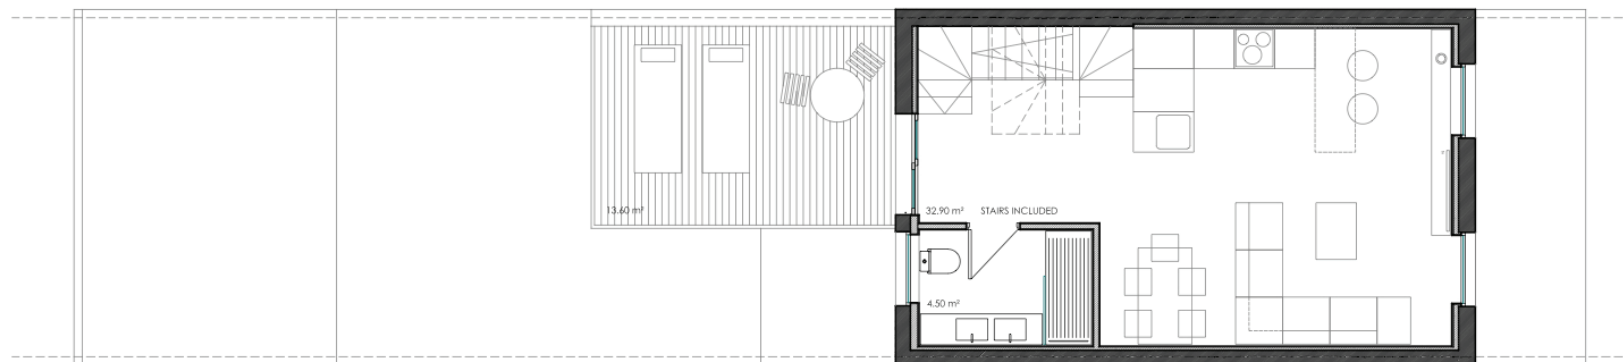

GIA 37.80 m²
GEA 45.50 m²

SECOND LEVEL

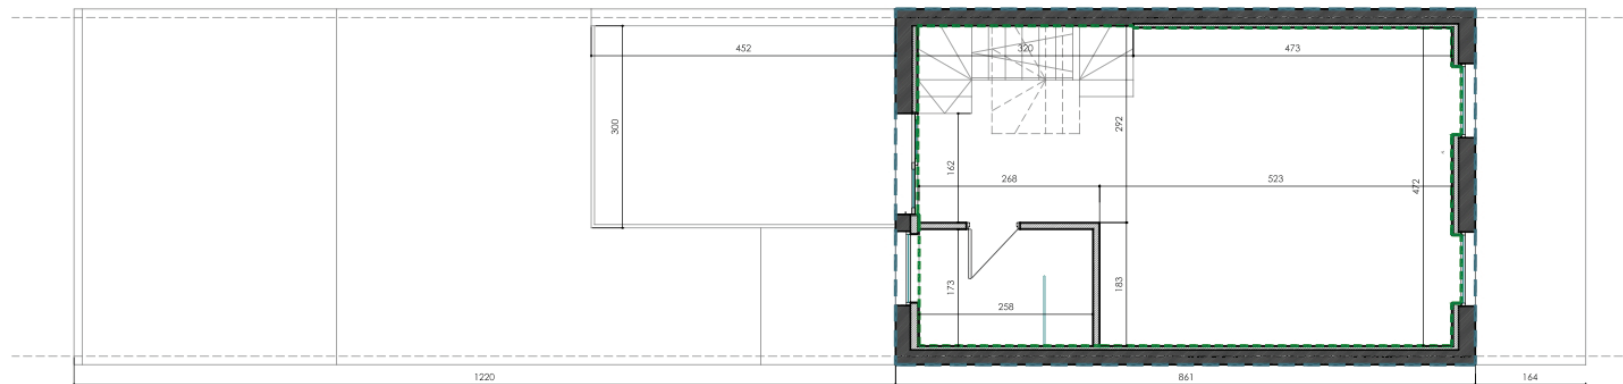

--- GIA CONSIDERED
--- GEA CONSIDERED

SECOND LEVEL

Scale: 0m 20m 40m 60m 80m 100m

Notes:

- Measurements will have to be checked and confirmed on site.
- All measurements are approximate and no responsibility is taken for any error, omission or misstatement.

aou

arquitectura y ordenación urbana s.l.

arb
Architects Registration Board

Boheme
Development


Let's Property Ltd

Redesign of YORK WAY 81
Location: 81 York Way, Camden, London N9 9QF

PROPOSAL SECOND LEVEL


Drawing: A-03
Review: R10
Date: 260516

Reference: BD1602
Scale: 1:75 (DIN A3)
1:37.5 (DIN A1)

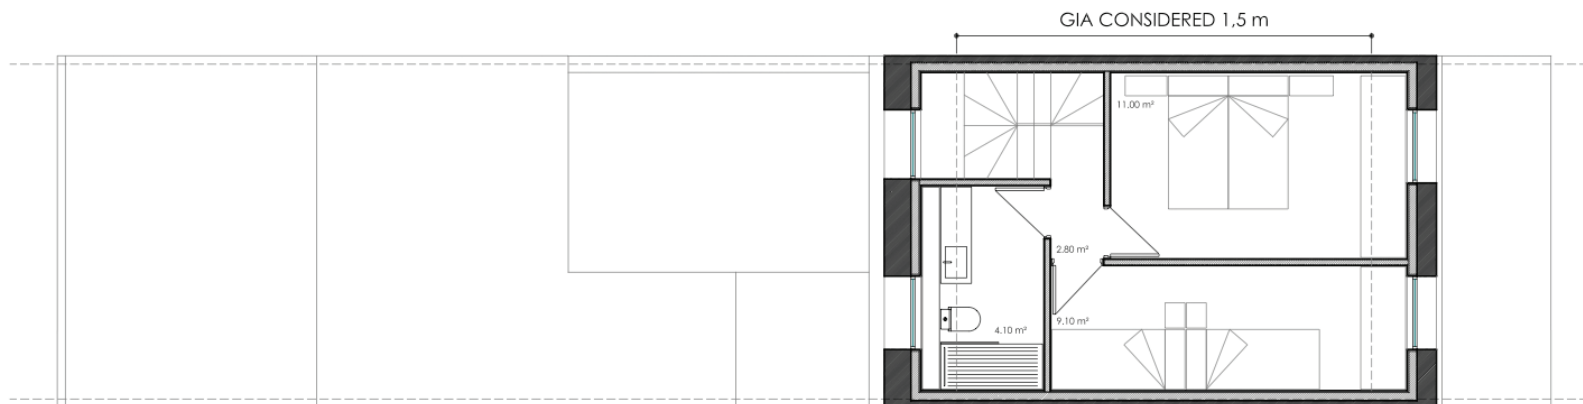

GIA 29.80 m²
 GEA 43.80 m²
 < 1.5 m 5.10 m²

THIRD LEVEL

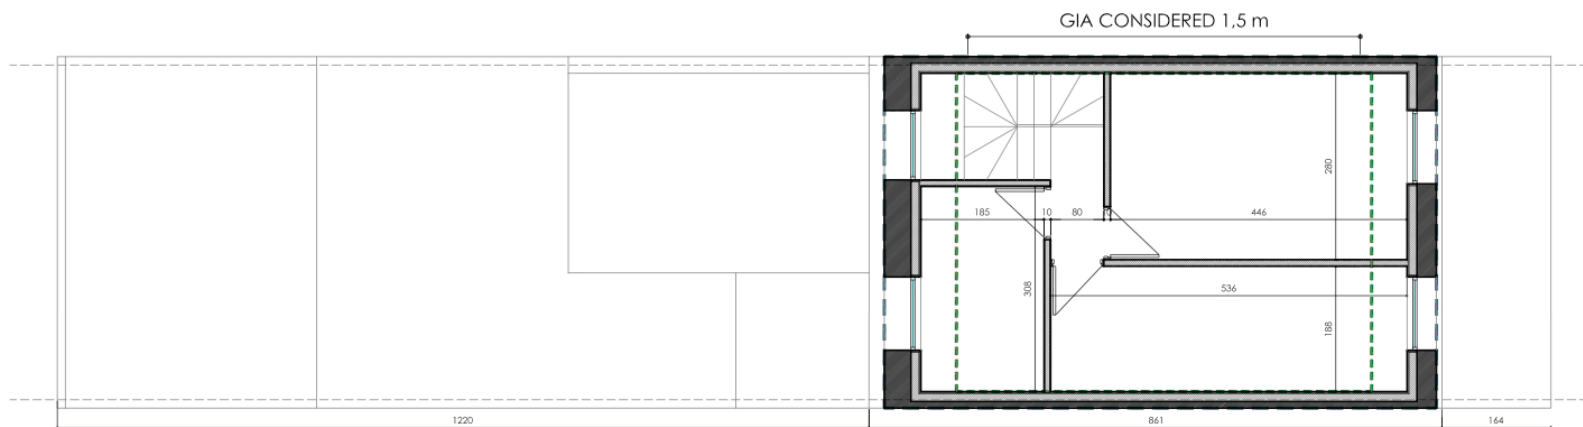

--- GIA CONSIDERED
 --- GEA CONSIDERED

THIRD LEVEL

Scale: 0m 2m 4m 6m

Notes:

- Measurements will have to be checked and confirmed on site.
- All measurements are approximate and no responsibility is taken for any error, omission or misstatement.

aou

arquitectura y ordenación urbana s.l.

arb
 Architects Registration Board

Boheme
 Development

Let's Property Ltd


Redesign of YORK WAY 81

Location: 81 York Way, Camden, London N9 9PF


PROPOSAL, THIRD LEVEL

Drawing: A-04 Review: R10 Date: 260516

Reference no: BD1602 Scale: 1:75 (DIN A3) 1:37.5 (DIN A1)

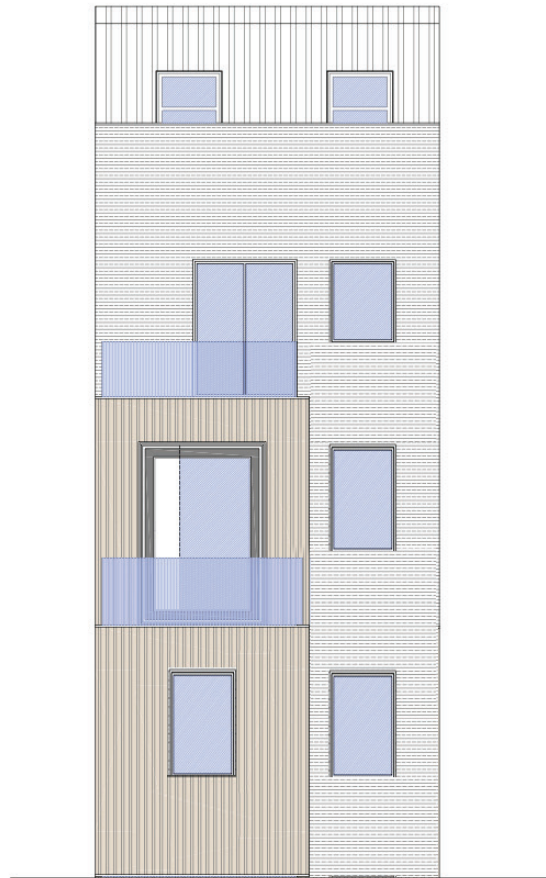

REAR ELEVATION

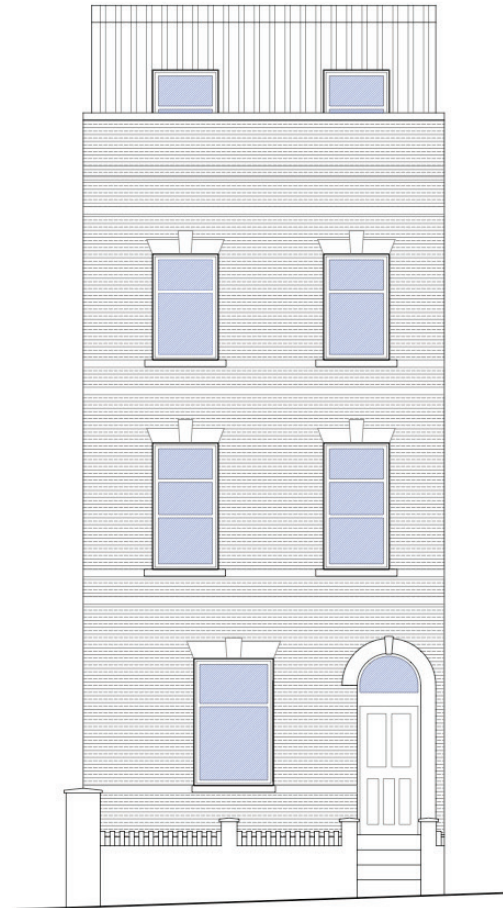

FRONT ELEVATION

Scale: 0m 2m 4m 6m 8m 10m

Notes:

- Measurements will have to be checked and confirmed on site.
- All measurements are approximate and no responsibility is taken for any error, omission or misstatement.

aou

arquitectura y ordenación urbana s.l.

arb

Architects Registration Board

Boheme
Development




Let's Property Ltd

Redesign of YORK WAY 81
Location: 81 York Way, Camden, London N1 9QF

PROPOSAL ELEVATIONS

Drawing: A-05 Review: R10 Date: 26/05/16

Reference no: BD1602 Scale: 1:75 (DIN A3)
1:37.5 (DIN A1)

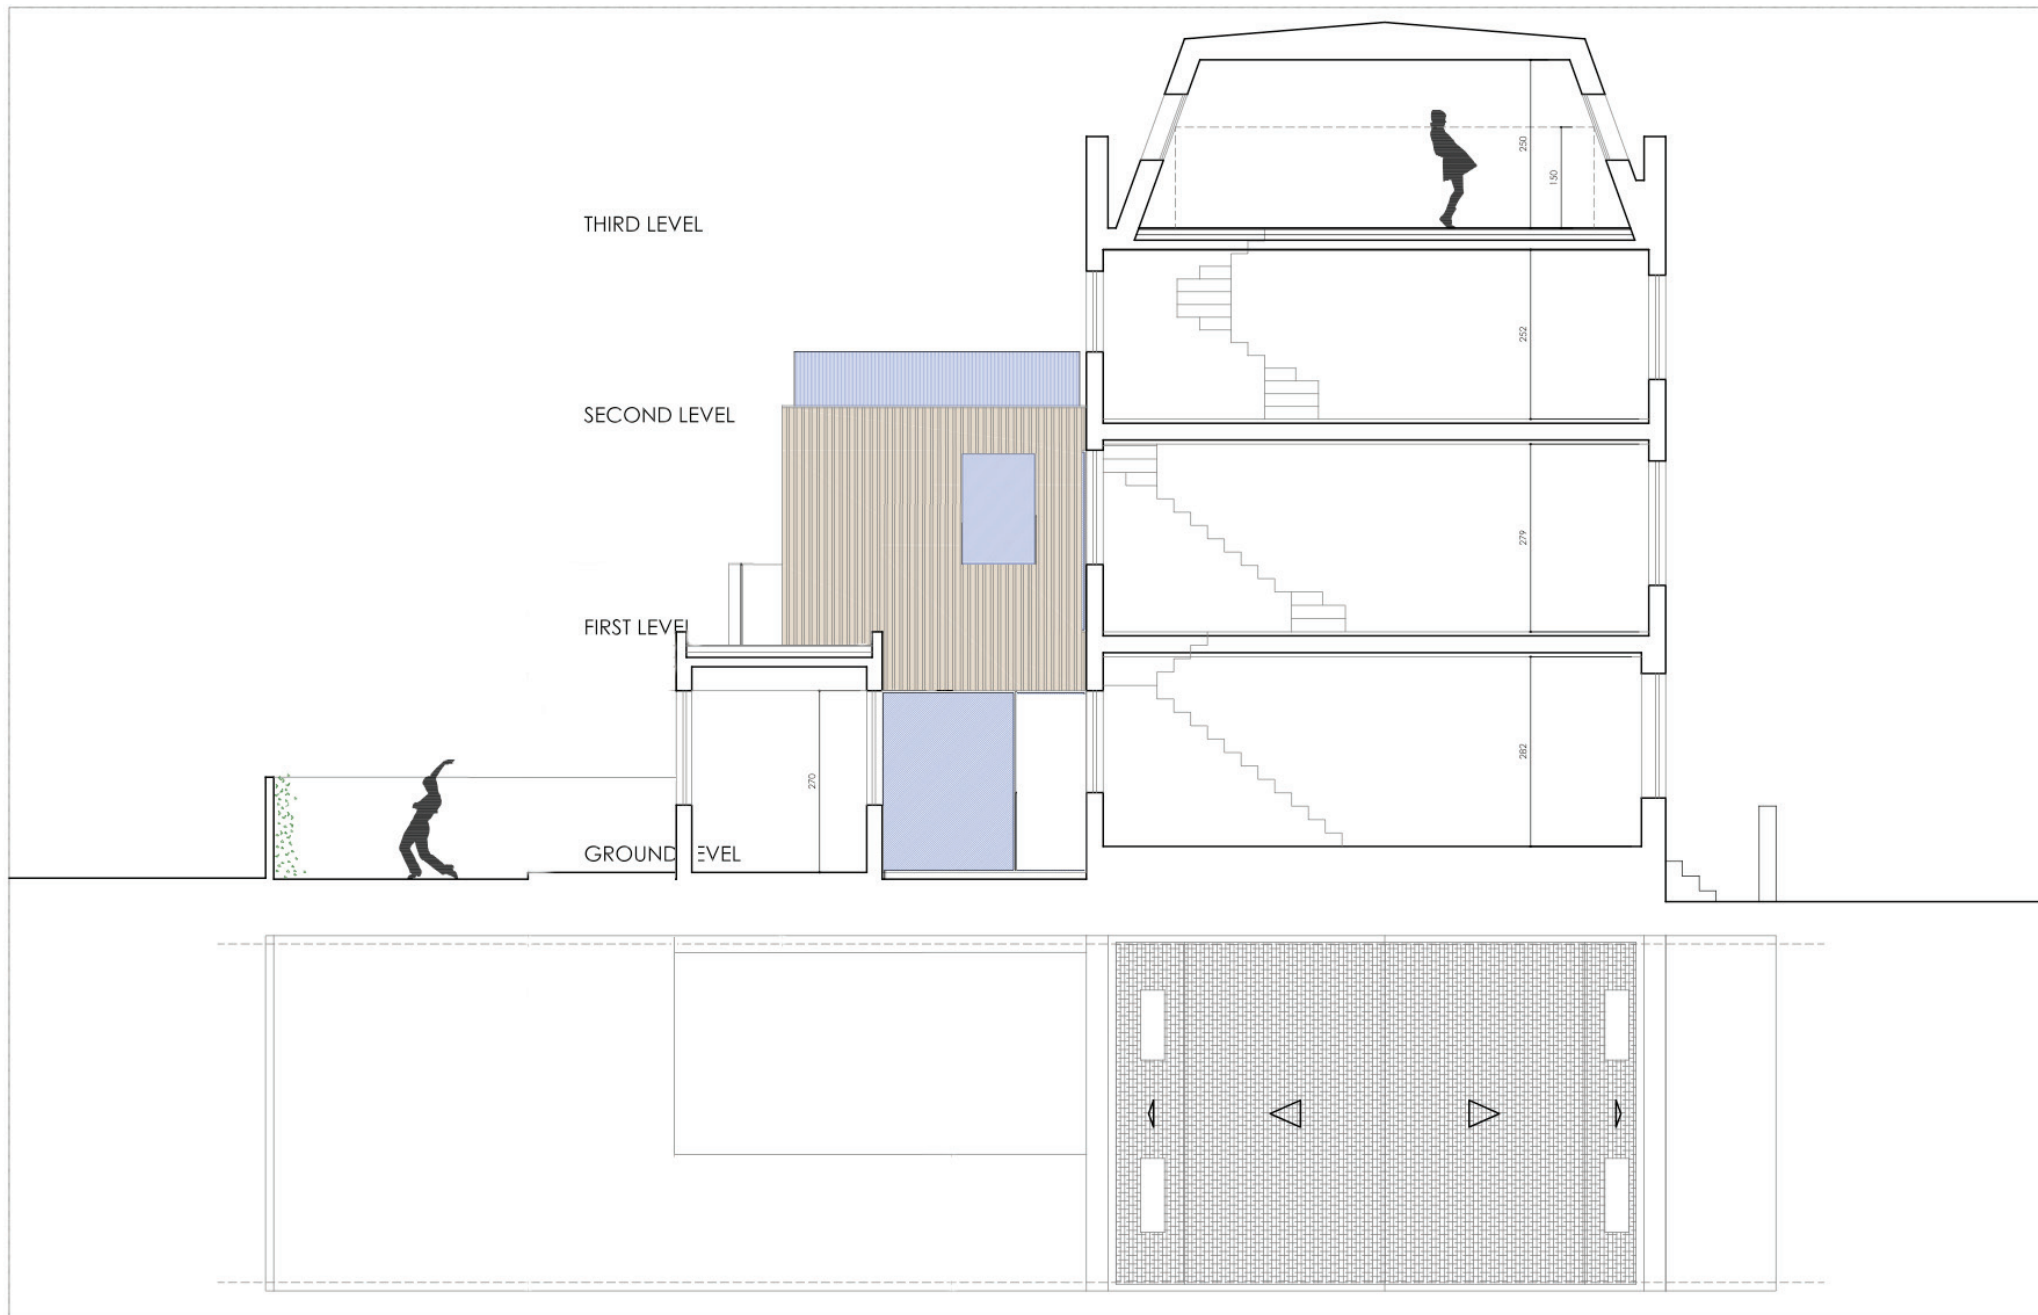

Notes:

- Measurements will have to be checked and confirmed on site.
- All measurements are approximate and no responsibility is taken for any error, omission or misstatement.

aou

arb
Architects Registration Board
arquitectura y ordenación urbana s.l.

Bohème
Development

Let's Property Ltd

Redesign of YORK WAY 81
Location: 81 York Way, Camden, London N1 9JF

PROPOSAL, SECTION, ROOF PLANT

Drawing: A-06
Revision: R10
Date: 26/05/16

Author: BD1602
Scale: 1:75 (DIN A3)
1:37.5 (DIN A1)