

EXISTING BUILDING FOOTPRINT
 Scale 1:100




EXISTING LOCATION MAP
 Scale 1:1250

EXISTING WINDOWS:


Existing painted timber, single glazed casement/fanlight windows




EXISTING SIDE ELEVATION
 Scale 1:100

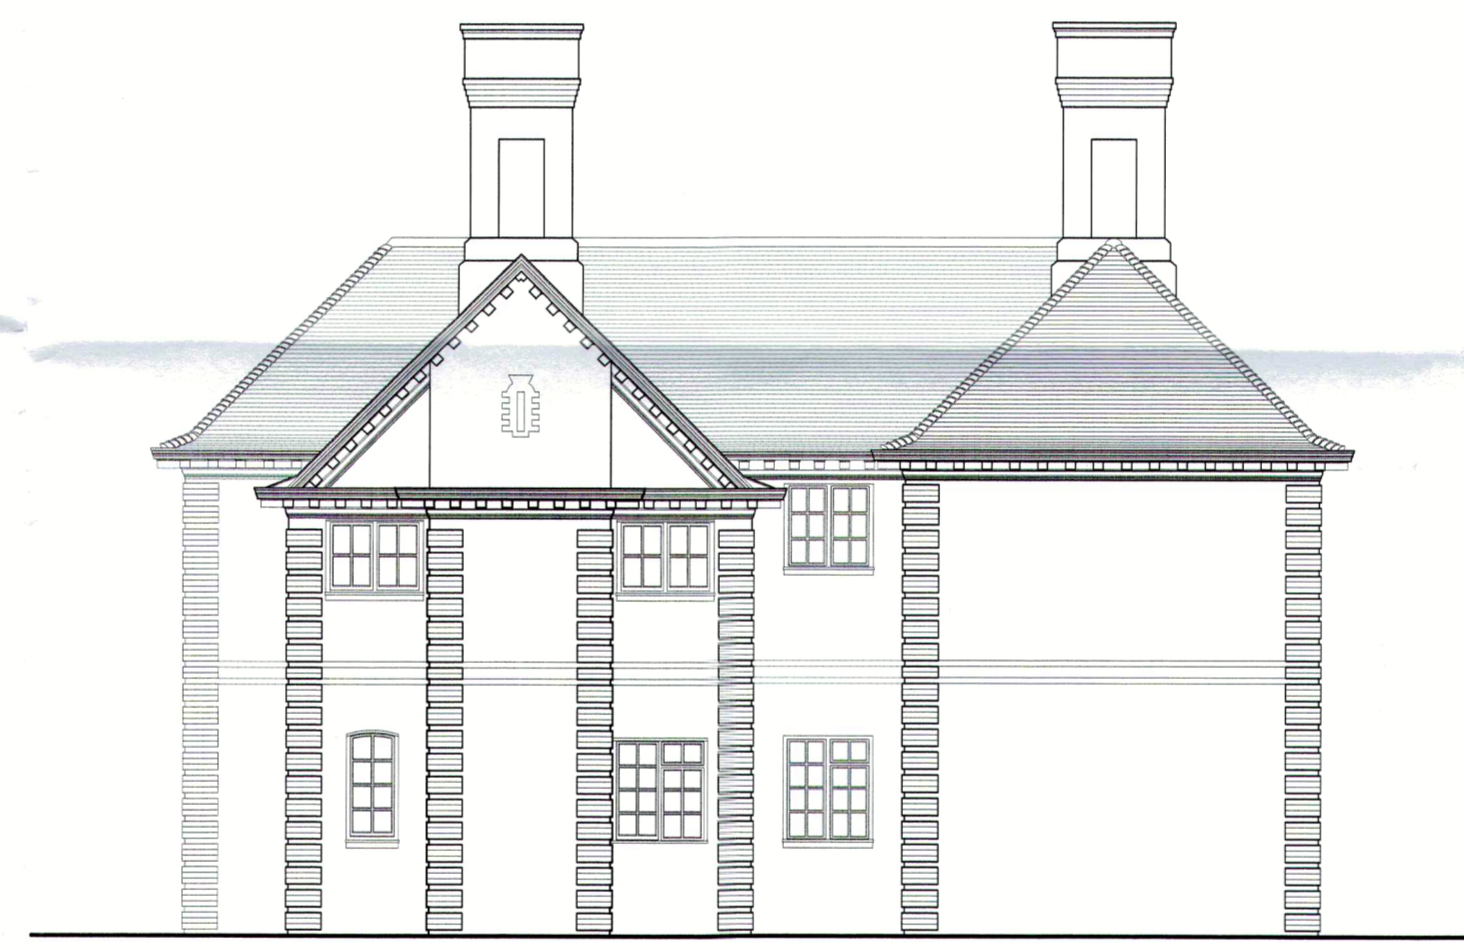


EXISTING REAR ELEVATION
 Scale 1:100

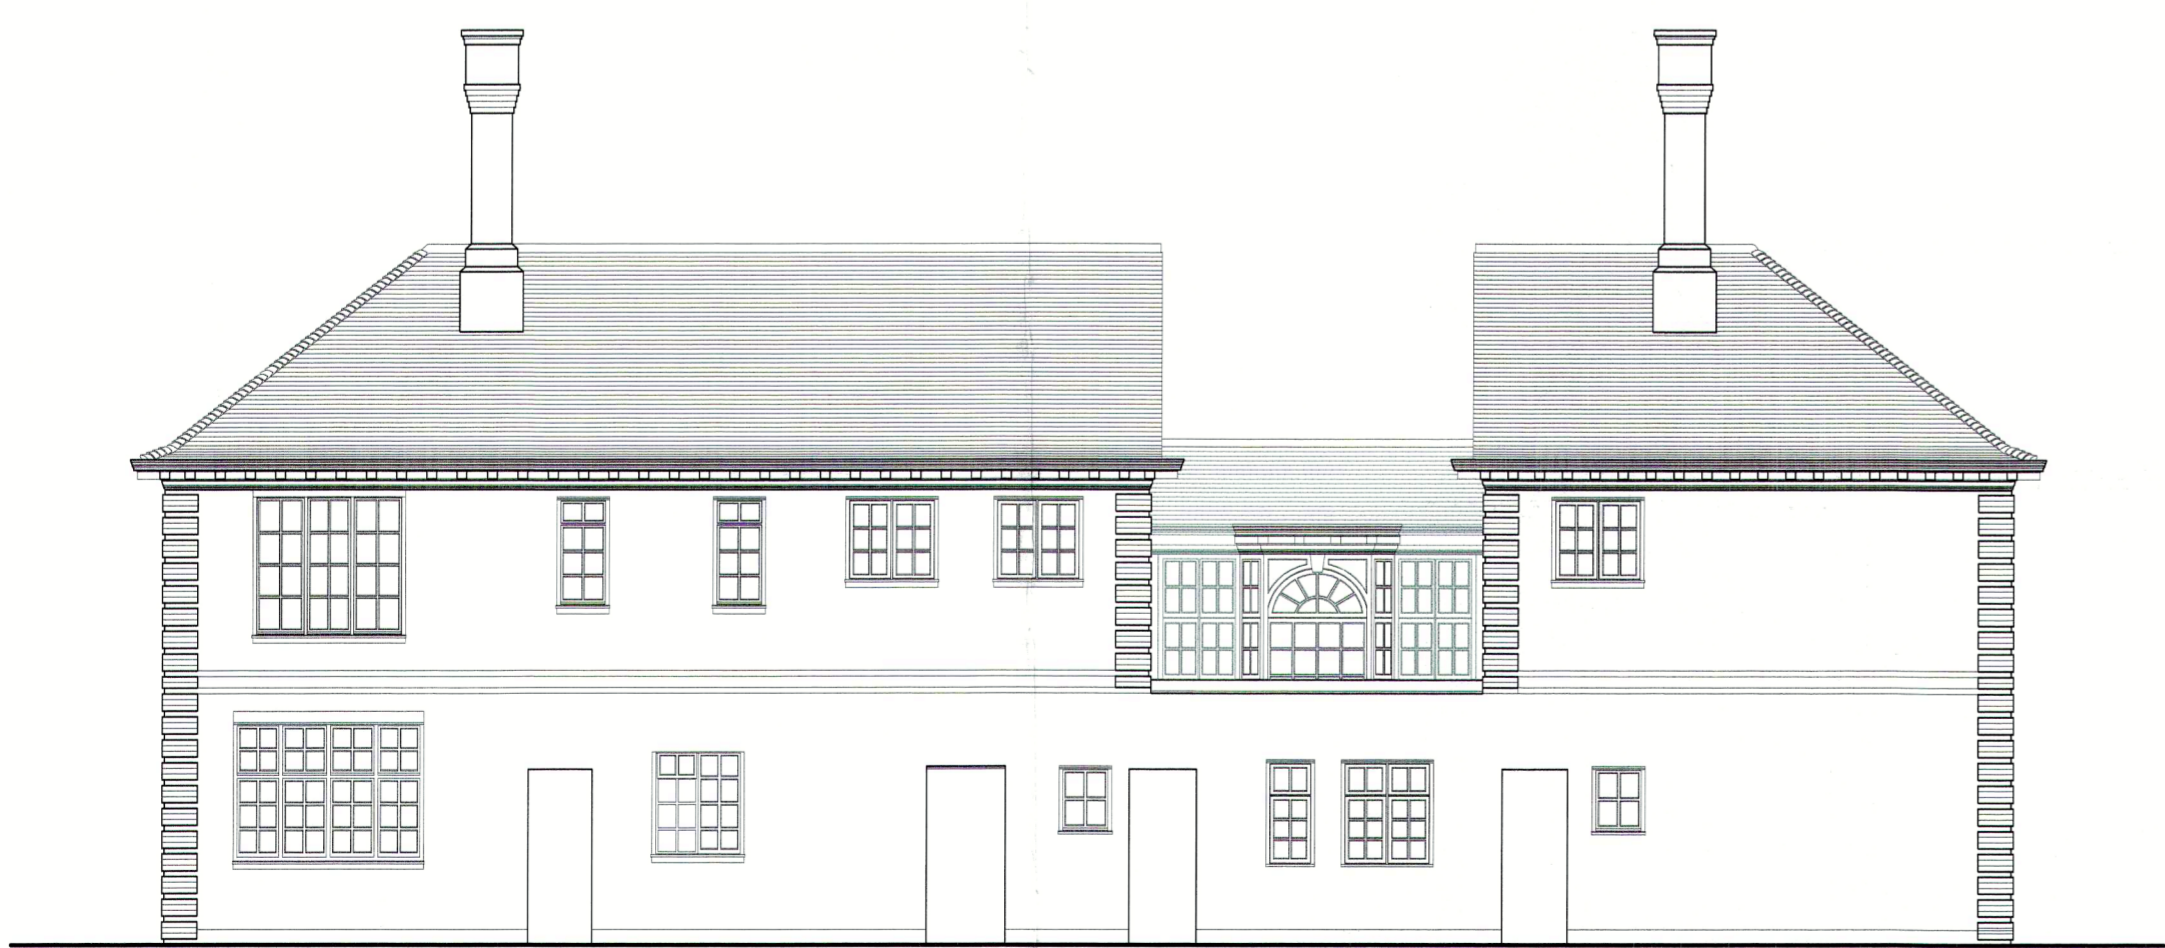

EXISTING SIDE ELEVATION
 Scale 1:100

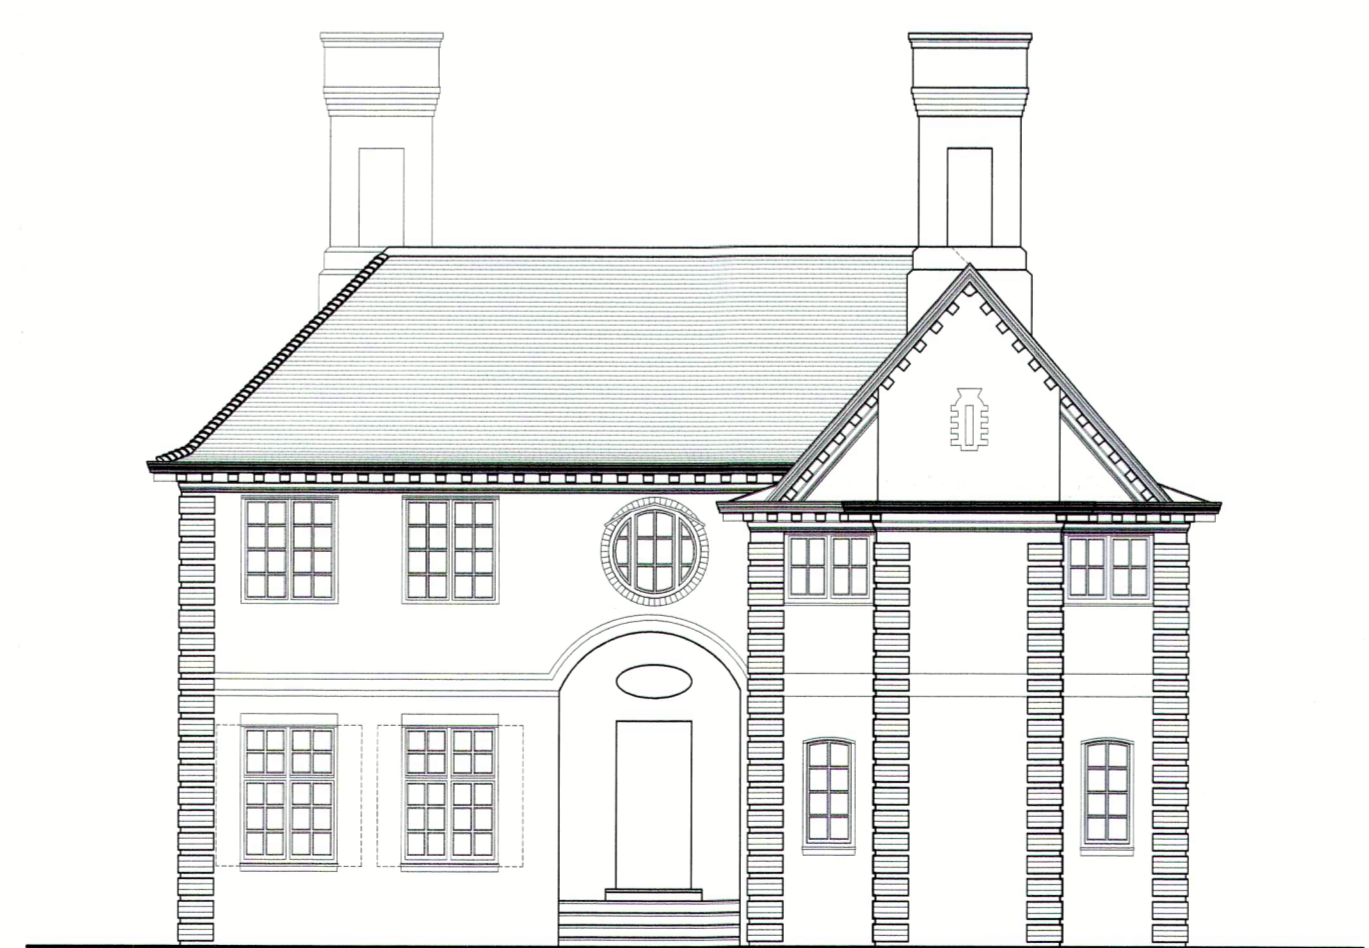

EXISTING FRONT ELEVATION
 Scale 1:100

REV	DATE	DESCRIPTION	BY	APP'D
CLIENT KEEPMOAT WITH CAMDEN COUNCIL				
PROJECT 70 Maresfield Gardens				
DRAWING TITLE Existing Building Footprint and External Elevations				
DATE	July 2016	DWG. No.	4046.100	REV.
SCALE	1:100 (A1)	DRAWN BY:	-	DATED
		CHECKED BY:	-	DATED
		APPROVAL BY:	-	DATED
AK DESIGN PARTNERSHIP LLP CHARTERED BUILDING CONSULTANCY BUILDING SURVEYORS BUILDING DESIGNERS PROJECT MANAGERS				
		111-113 VICTORIA ROAD ROMFORD ESSEX RM1 2LX		
		TEL: 01708 751772 FAX: 01708 764056 E-MAIL: office@akdesign.co.uk WEB SITE: www.akdesign.co.uk		