



Notes:
 Unless indicated, this drawing is for information only.
 Do not scale, use figured dimensions only.
 All dimensions to be checked on site

Revisions:		
Date:	Rev:	Note:
08.06.16	A	Planning Application Issue

Revisions:		
Date:	Rev:	Note:

Check: DC


cartwright pickard architects
 1 Canal Side Studios
 8 - 14 St Pancras Way
 London
 NW1 0QG
 tel 020 7554 3830
 fax 020 7388 9312
 e-mail mail@cartwrightpickard.com

Project: 593
St. Pancras Way 2
 Existing Section C-C

Drawing Title: St. Pancras Way 2
 Existing Section C-C

Scale: 1:100 @ A1
 Drwg. Created: June 2016

Drwg. No:	593-AP-124
Status:	Planning Application (Not for Construction)
Revision:	A

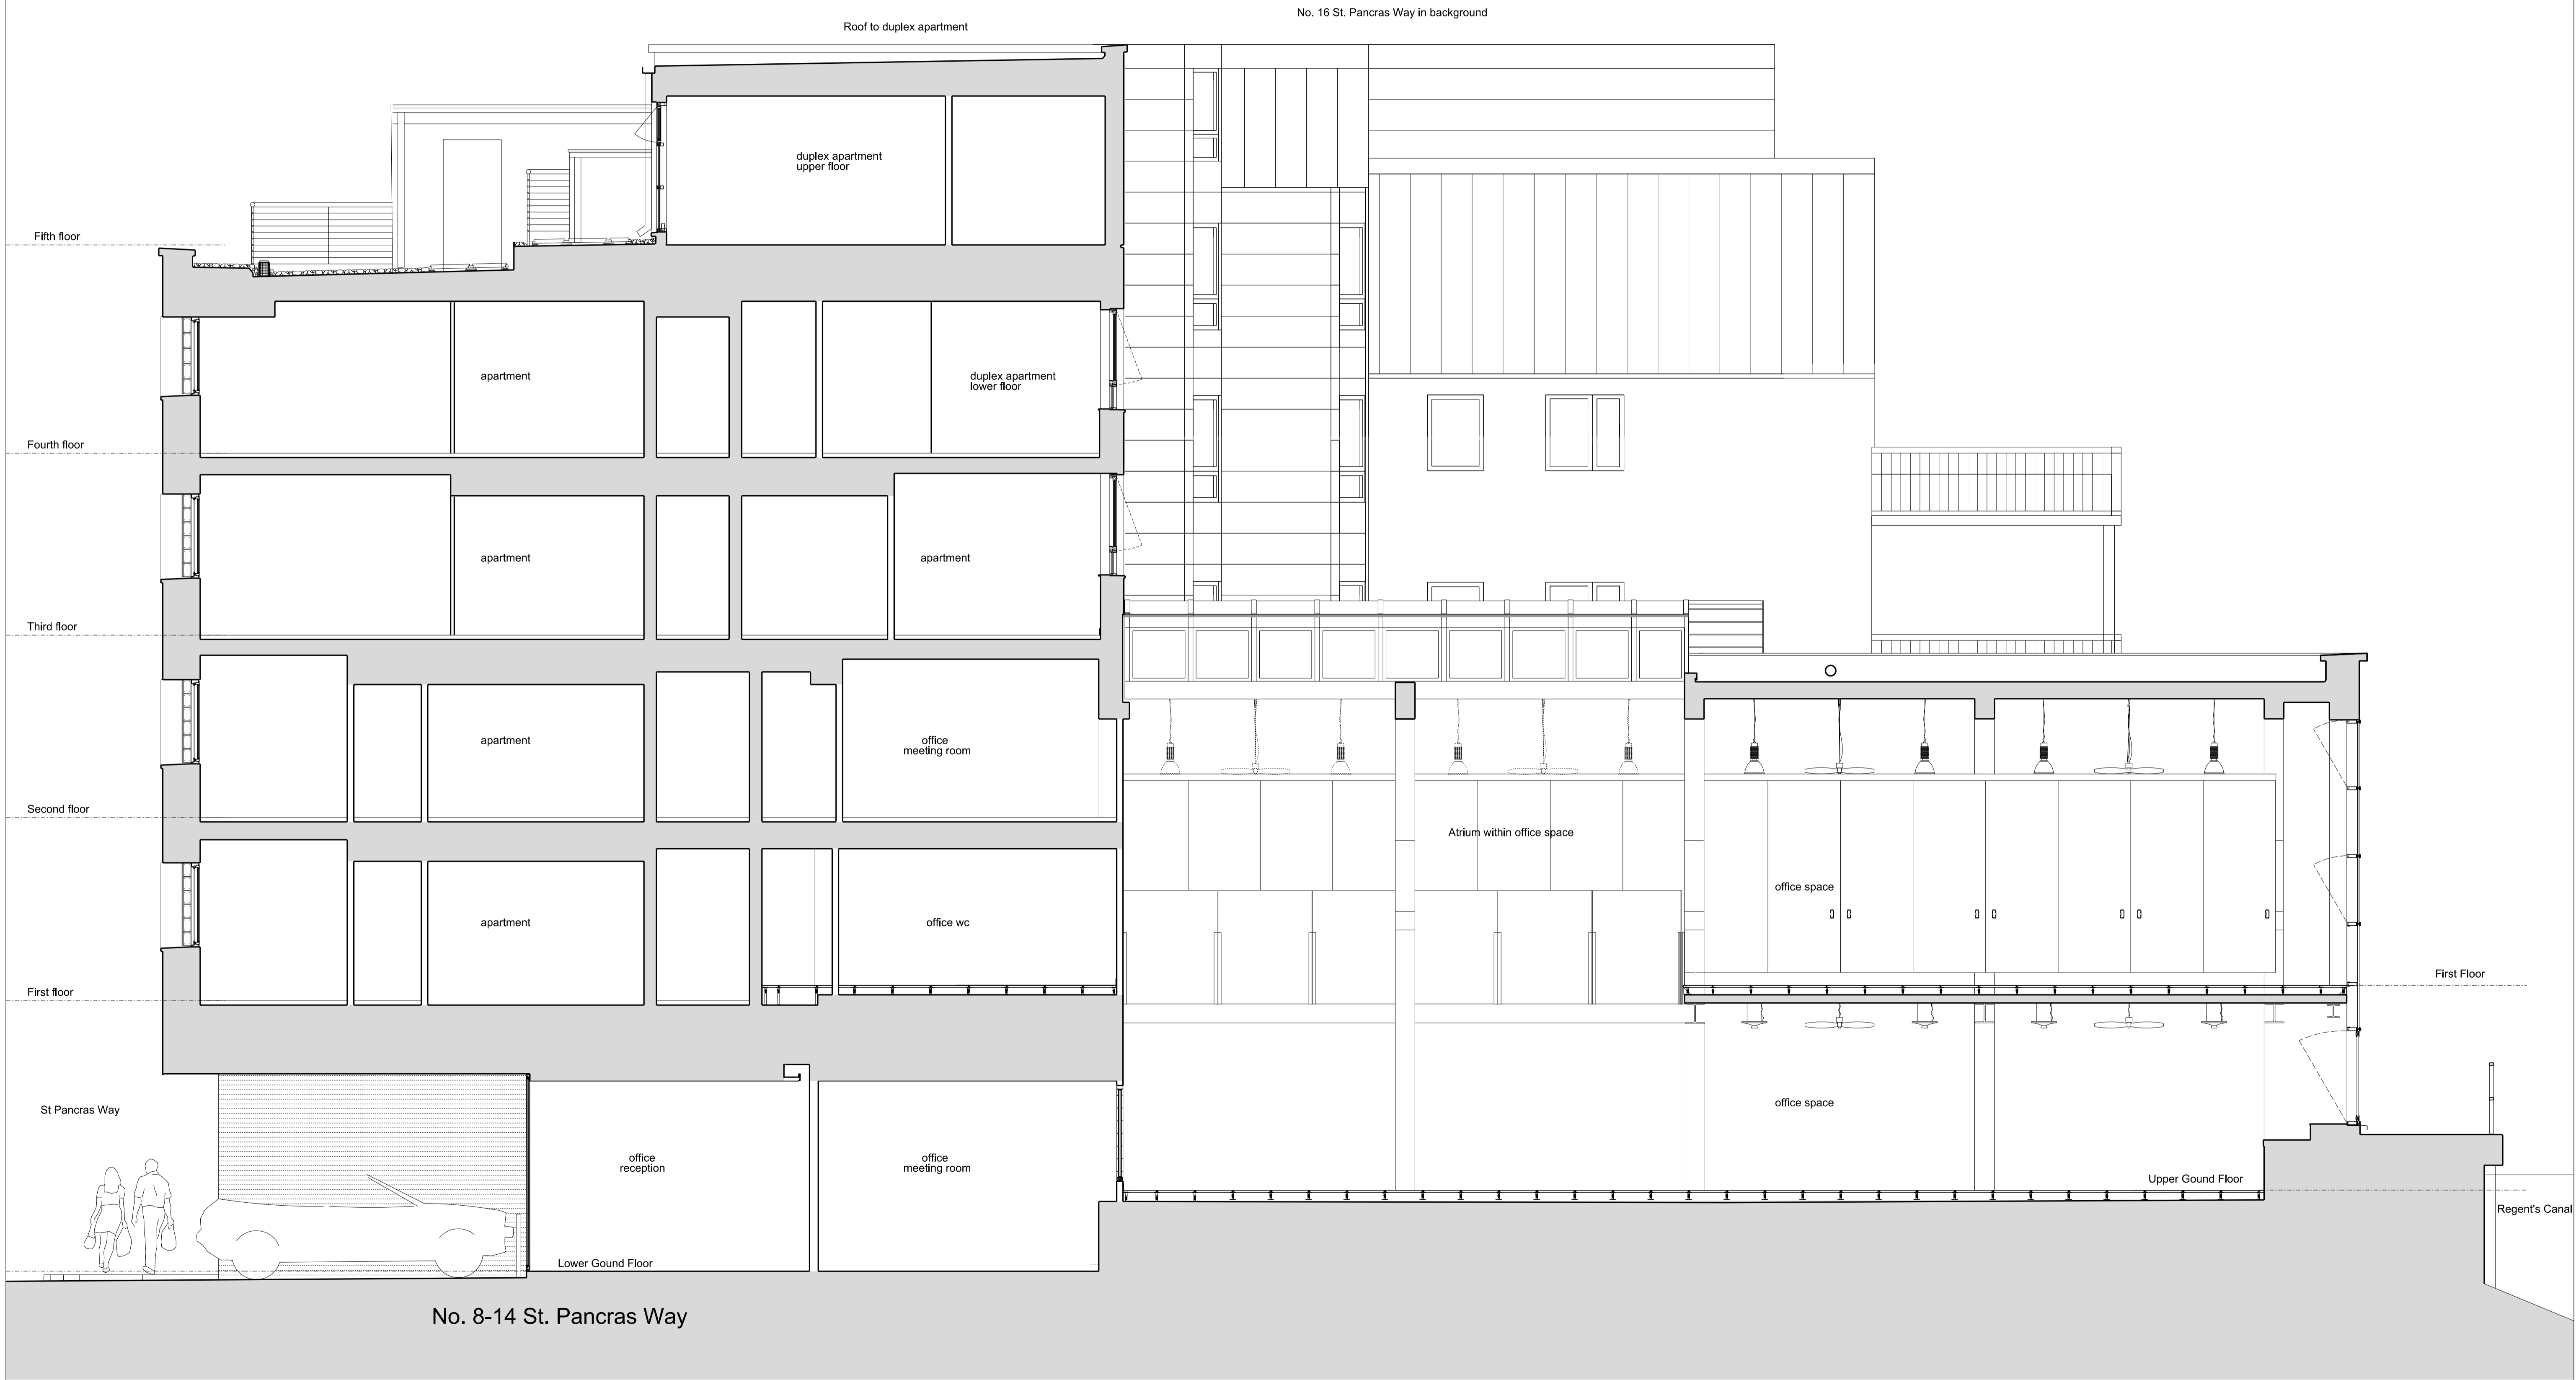

Notes:
 Unless indicated, this drawing is for information only.
 Do not scale, use figured dimensions only.
 All dimensions to be checked on site

0
 Drwg. original size: A1

Copyright Cartwright Pickard Architects Ltd.

Revisions:		
Date:	Rev:	Note:
04.03.14	-	Issued for information
06.10.14	A	Planning Application Issue
08.06.16	B	Planning Application Issue - PV panels

Revisions:		
Date:	Rev:	Note:


cartwright pickard architects
 1 Canal Side Studios
 8 - 14 St Pancras Way
 London
 NW1 0QG
 tel 020 7554 3830
 fax 020 7388 9312
 e-mail mail@cartwrightpickard.com

Project: **593**
St. Pancras Way 2
 Existing Section A-A

Drawing Title: **St. Pancras Way 2**
 Existing Section A-A

Scale: 1:100 @ A1
 Drwg. Created: January 2014

Drwg. No:	593-AP-122
Status:	Planning Application (Not for Construction)
Revision:	B

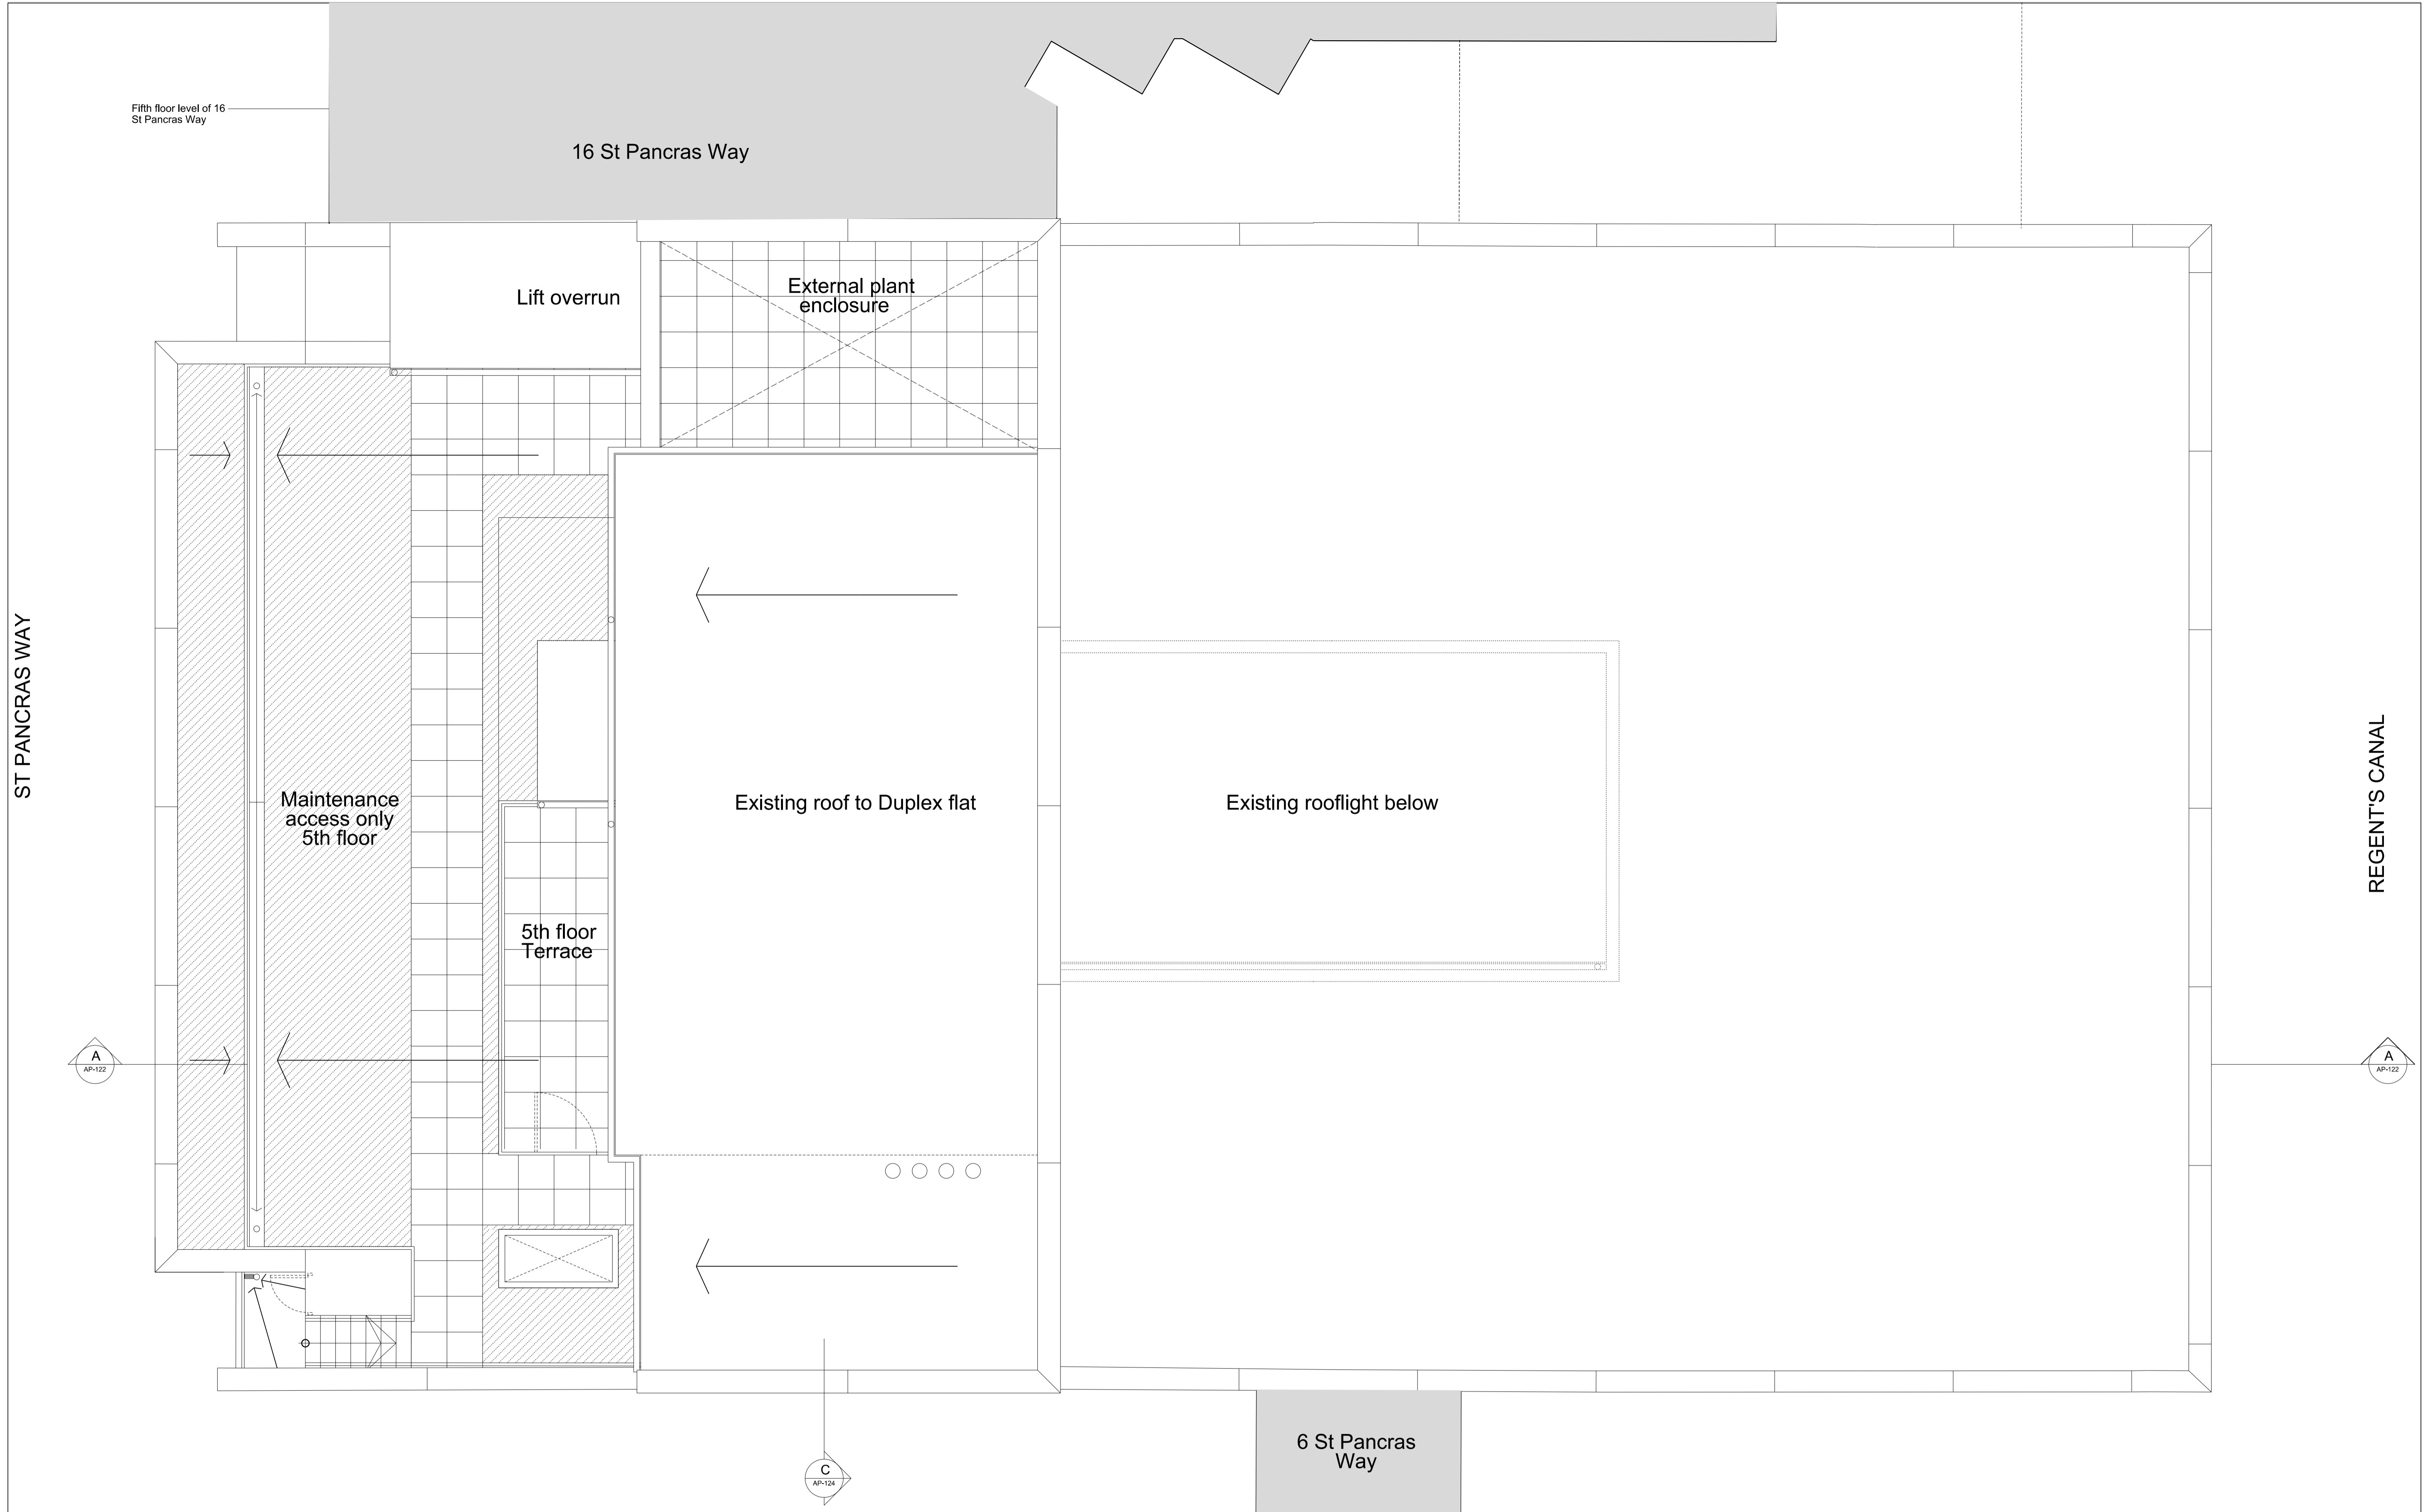

01 Existing roof plan
1:50@A1 / 1:100@A3

Notes:
Unless indicated, this drawing is for information only.
Do not scale, use figured dimensions only.
All dimensions to be checked on site

0
Drwg. original size: A1

Copyright Cartwright Pickard Architects Ltd.

Revisions:		
Date:	Rev:	Note:
04.03.14	-	Issued for information
06.10.14	A	Planning Application Issue
08.06.16	B	Planning Application Issue - PV panels

Revisions:		
Date:	Rev:	Note:

cartwright pickard architects
1 Canal Side Studios
8 - 14 St Pancras Way
London
NW1 0QG
tel 020 7554 3830
fax 020 7388 9312
e-mail mail@cartwrightpickard.com

Project: **593 St Pancras Way 2**
Drawing Title: Existing Roof Plan
Scale: 1:50 @ A1 / 1:100 @ A3
Drwg. Created: July 2014

Drwg. No:	593-AP-116
Status:	Planning Application (Not for Construction)
Revision:	B