




Front Elevation (South)

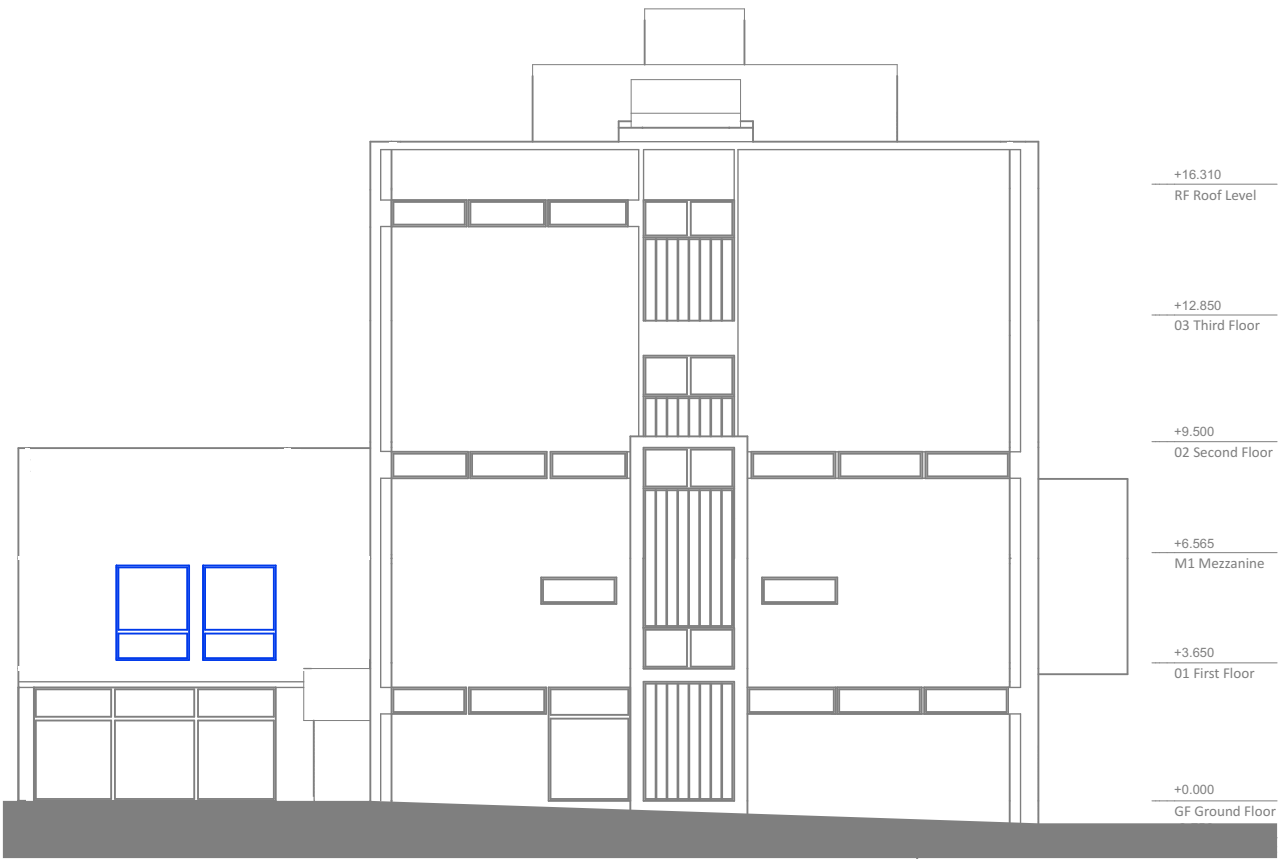

East Elevation

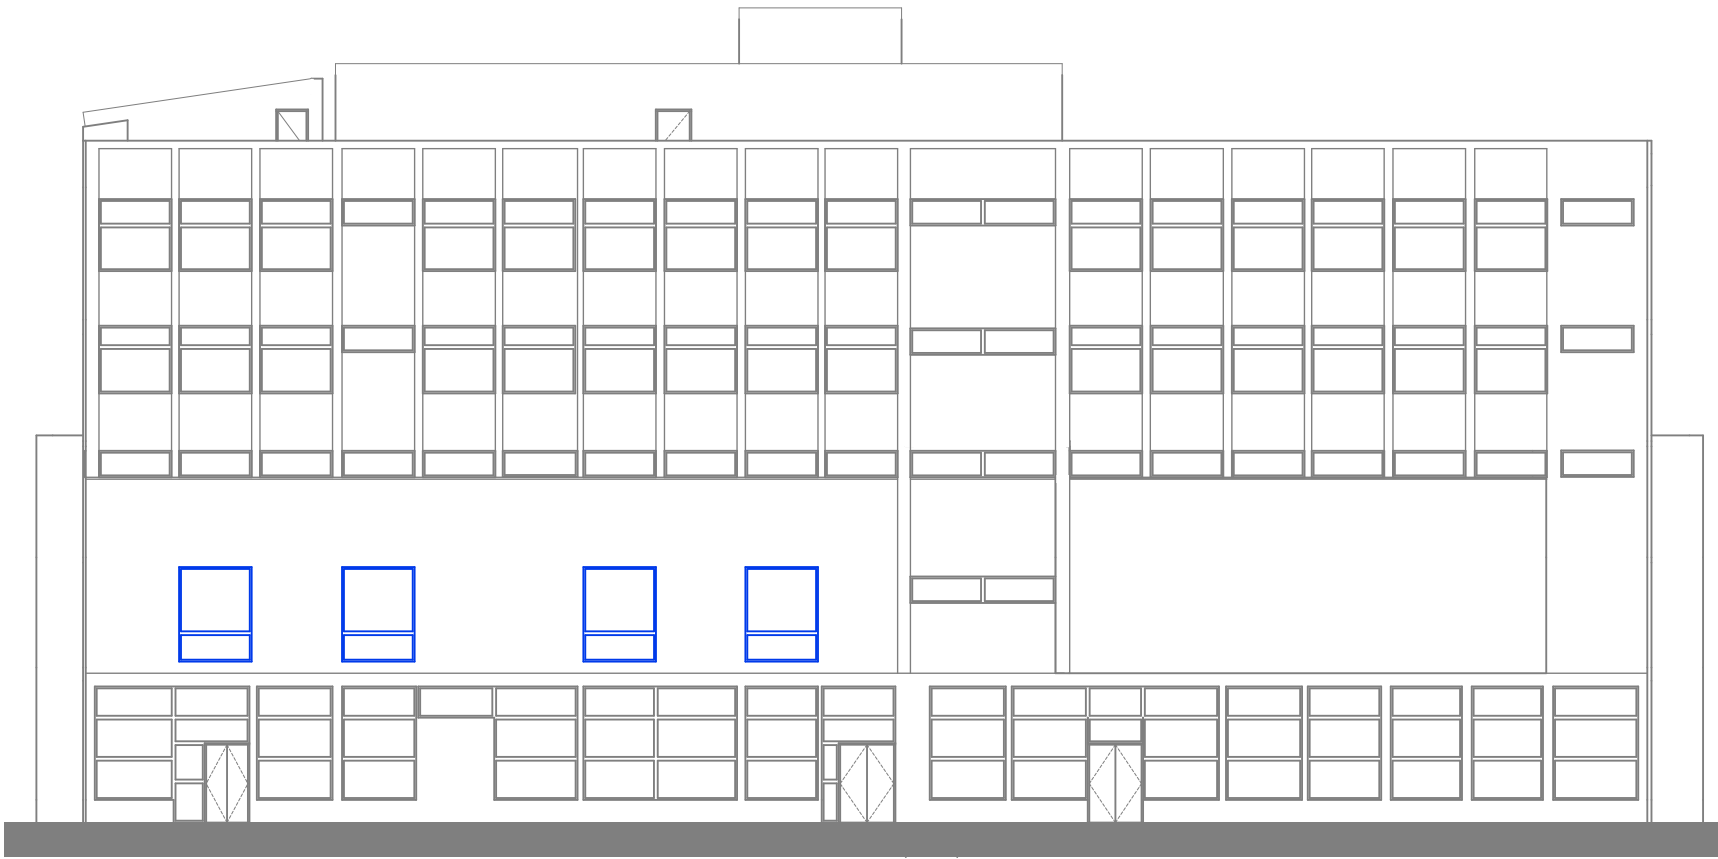

Rear Elevation (North)

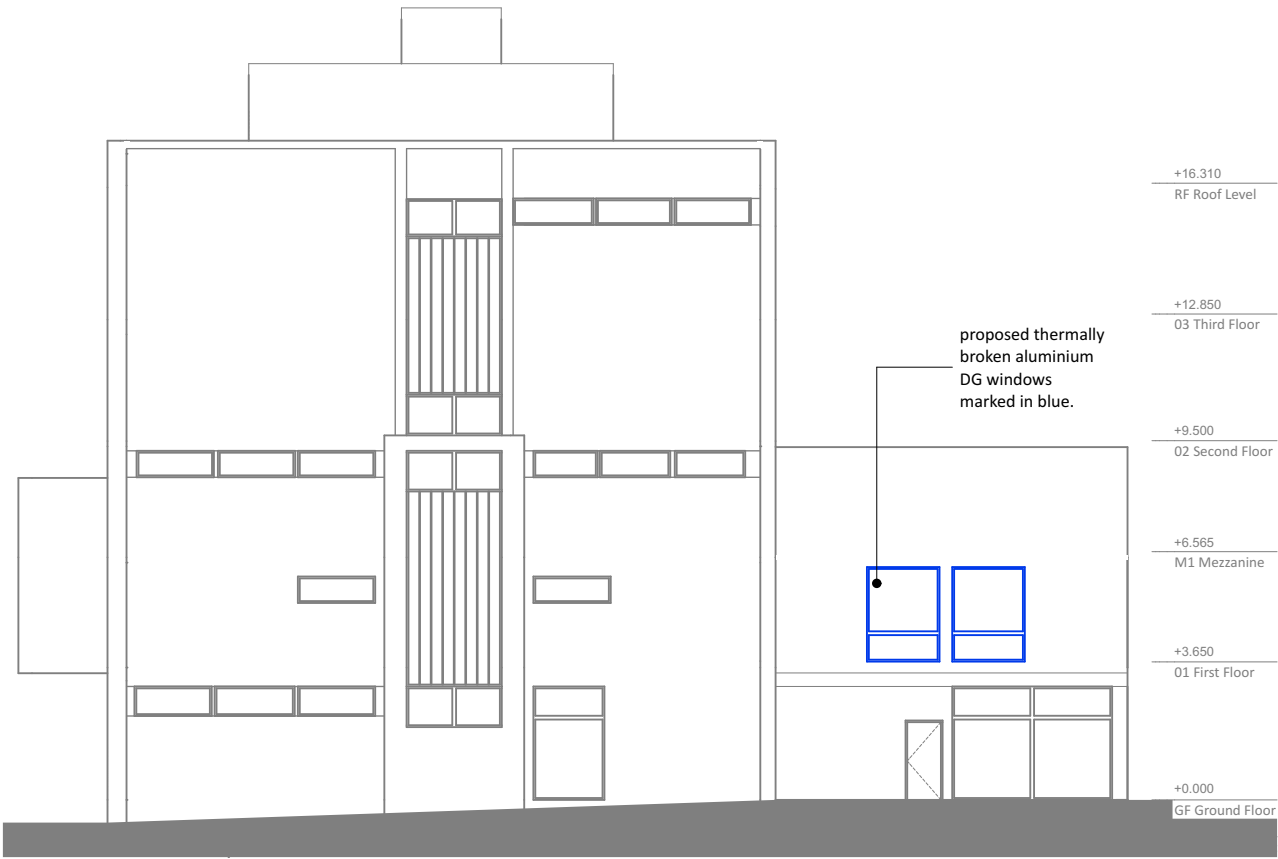

West Elevation

NOTE:
Drawings produced based on third party information and record data, which may be inaccurate. Verification shall be obtained by independent professional survey.

These drawings are for indicative purposes only and are not to be scaled from. All measurements should be checked onsite.

Regents Park Centre Refurbishment
Westminster Kingsway College



bba project ref	drawn	checked	date	scale
16-077	OW	GH	13.07.16	1:200

description
Proposed GA Elevations

project	originator	volume	level	type	role	number	status	revision
RPC	- BBA	- Z0	- ZZ	- DR	- A	- 3002	D2	P4

Description	Drawn	Checked	Date
P4 revised windows	OW	GH	13.07.16
P3 Issued for Planning	OW	GH	22.06.16

Bond Bryan
Architects

