


01 Existing Ground Floor Plan
1:100@A3

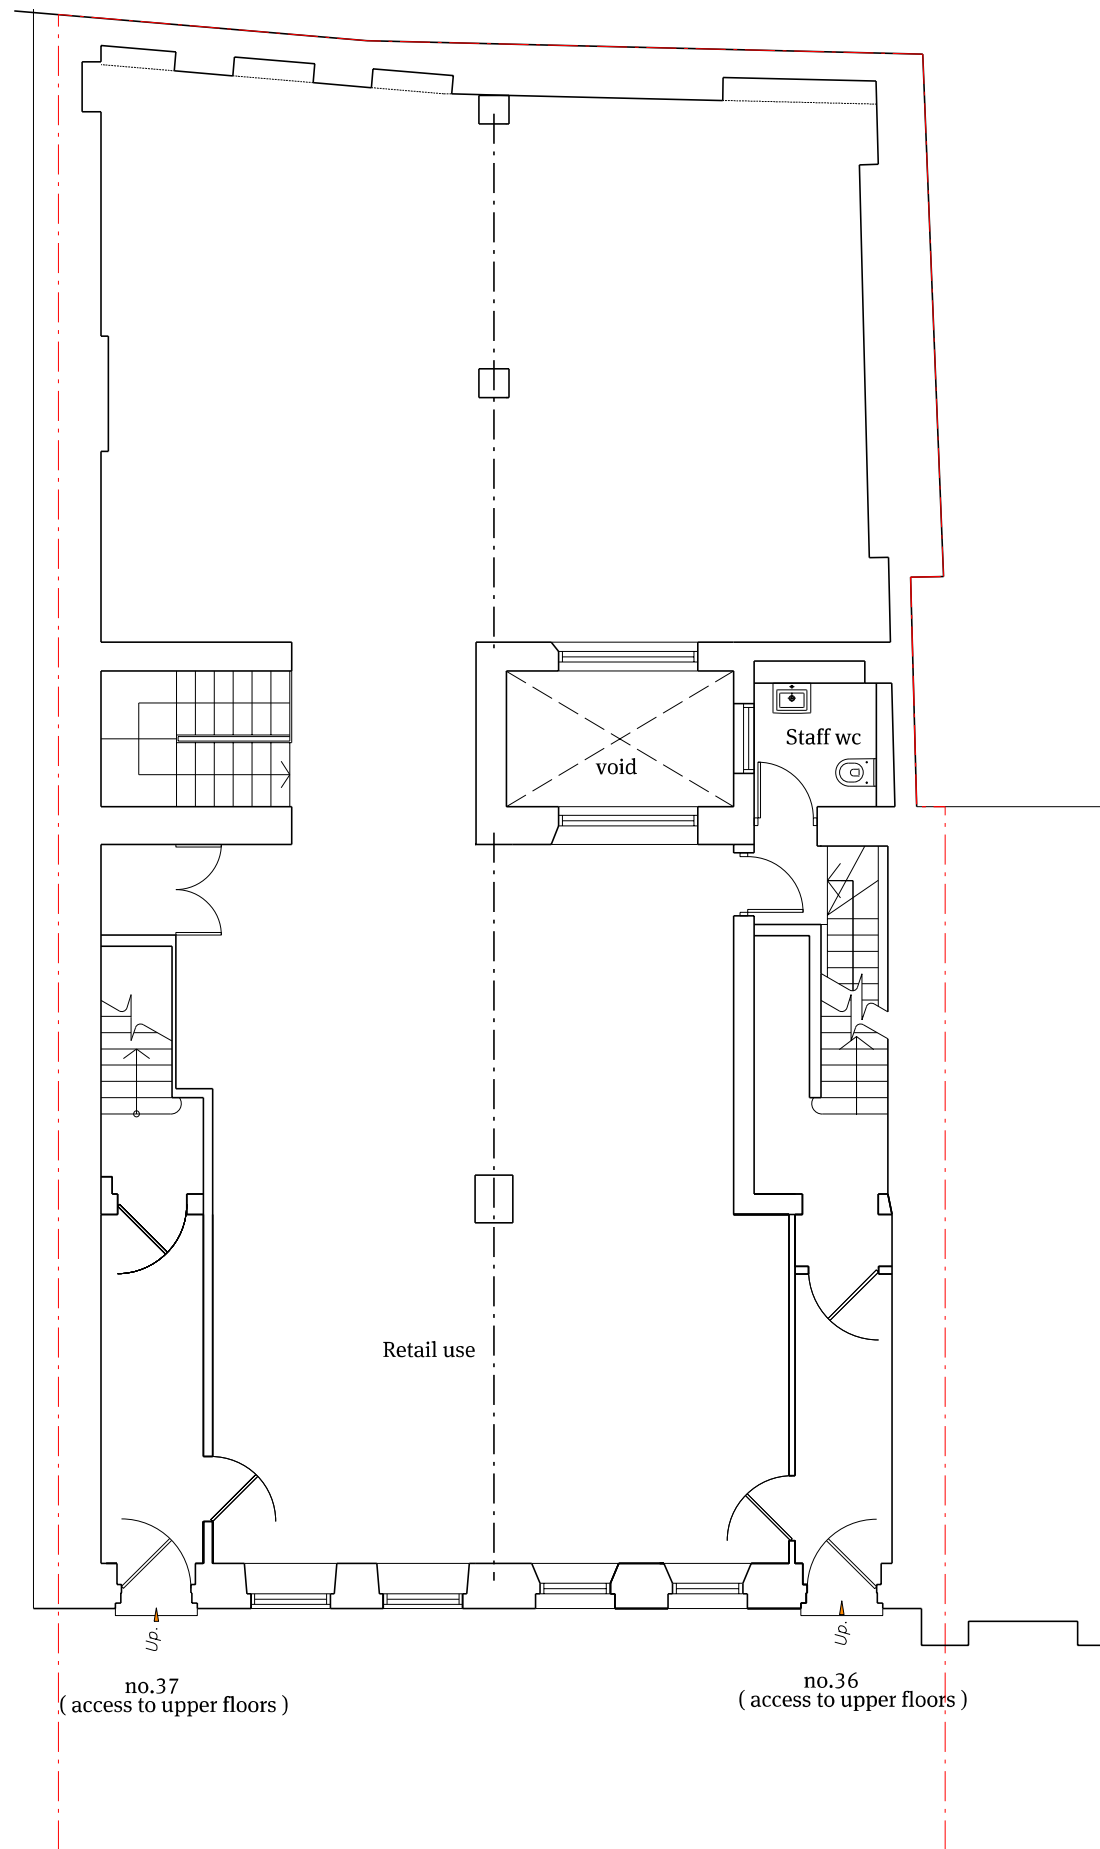

02 Proposed Ground Floor Plan
1:100@A3

Notes

All dimensions must be checked and Papa Architects are to be informed of any discrepancies prior to construction. Any DWG's issued by PAPA architects are to be read in conjunction with the associated PDF versions. This drawing and any of the details therein remain the copyright of Papa Architects Ltd.

P01	29.02.16	Pre-App Amendments	ML
Rev	Date	Reason For Issue	Chk

0 1 2 3 m

PAPA

Papa Architects Ltd.
222 Archway Road, Highgate,
London N6 5AX
Phone. +44(0)20 8348 8411
Fax. +44 (0)20 8348 7411
www.papaarchitects.co.uk

Client

Desilu Group

Address

36-37 Great Russell Street
WC1B 3PP

Drawing title

Existing and Proposed
Ground floor Plan

Project No. 1302- SK2	Scale 1:100 @ A3
Drawing No. 00-102	Current Rev P04