
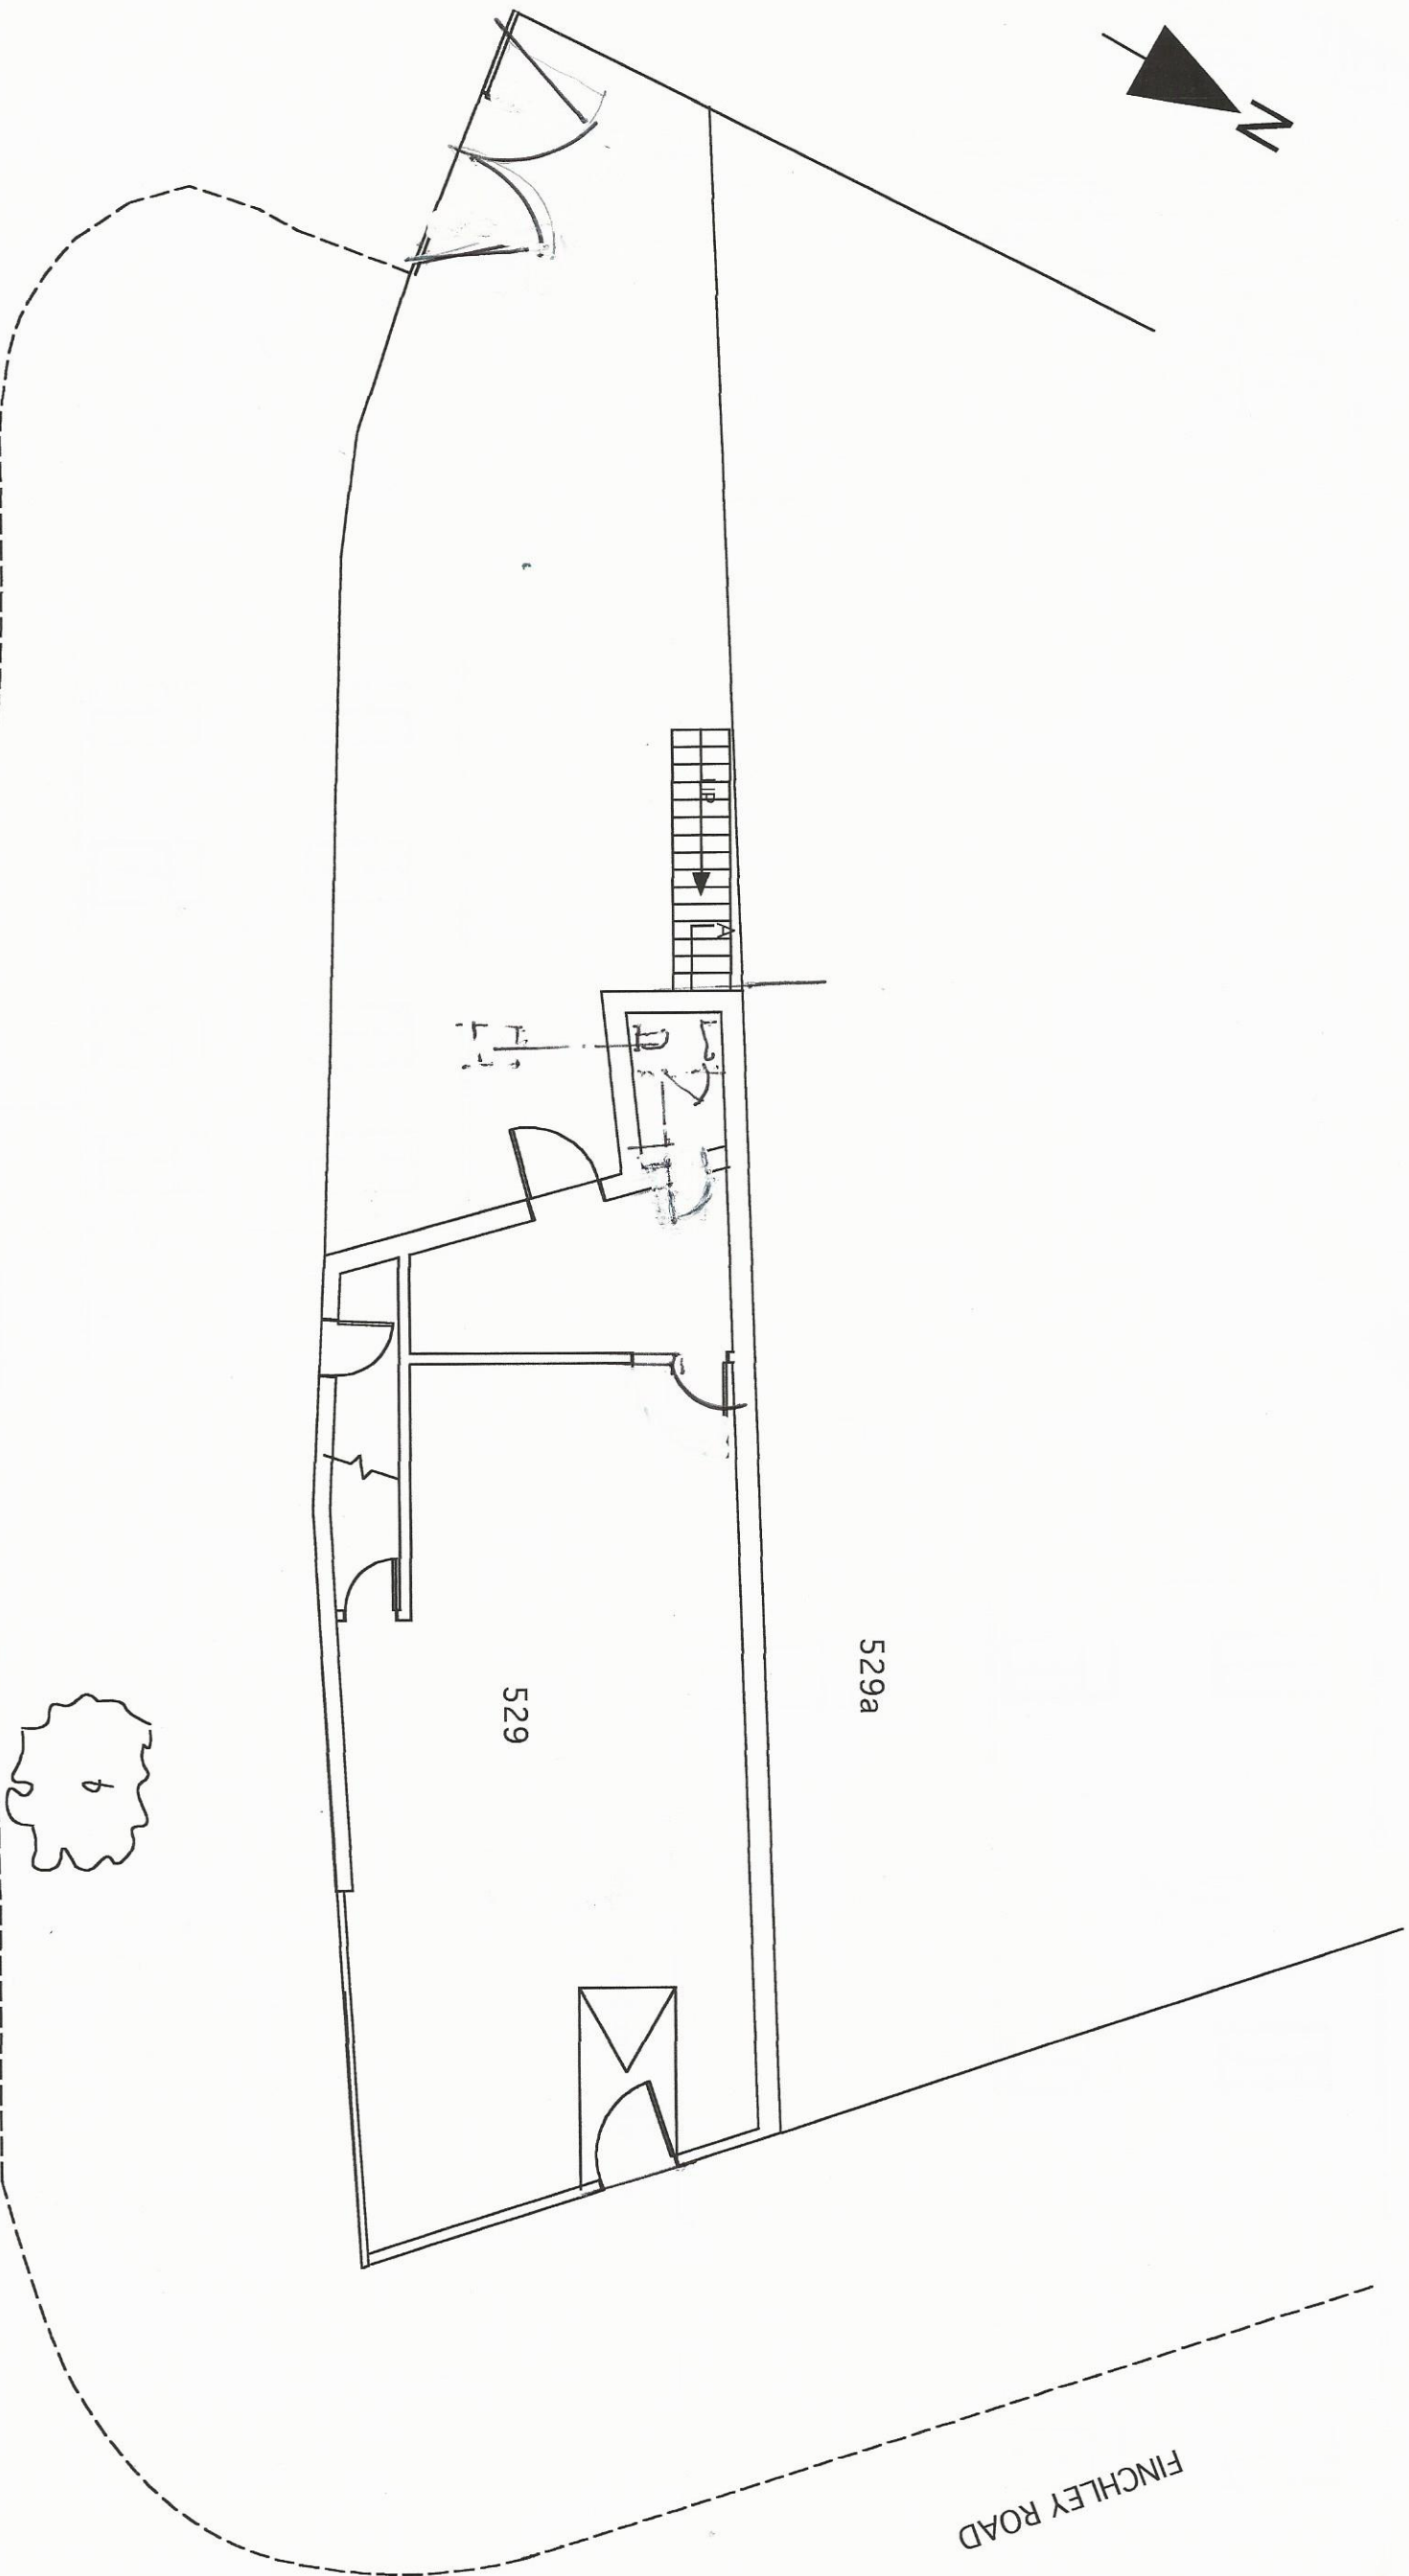


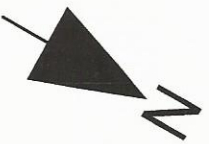

BURRARD ROAD

529a

529

FINCHLEY ROAD

529 FINCHLEY ROAD
LONDON NW3 7BG
EXISTING GROUND FLOOR PLAN
DWG 2406 (--) 01

Scale 1:100 @ A3 Date June 2016
© Glenlake
g.lake@btinternet.com