


Rear Elevation

**NEW EXTRACT DUCTING**  
EXTRACT DUCT TERMINATES 1 METRE ABOVE HIGHEST WINDOW.  
DUCT TO BE SECURELY FIXED TO BRICKWORK WITH BRACKETS ON ANTIVIBRATION MOUNTINGS.  
DUCT TO BE PAINTED BLACK AND FITTED WITH BIRD PROOF TERMINALS.  
EXISTING PIPEWORK TO BE RETAINED OR BE DIVERTED LOCALLY AS NECESSARY.

TEMP  
WASTE  
STORAGE

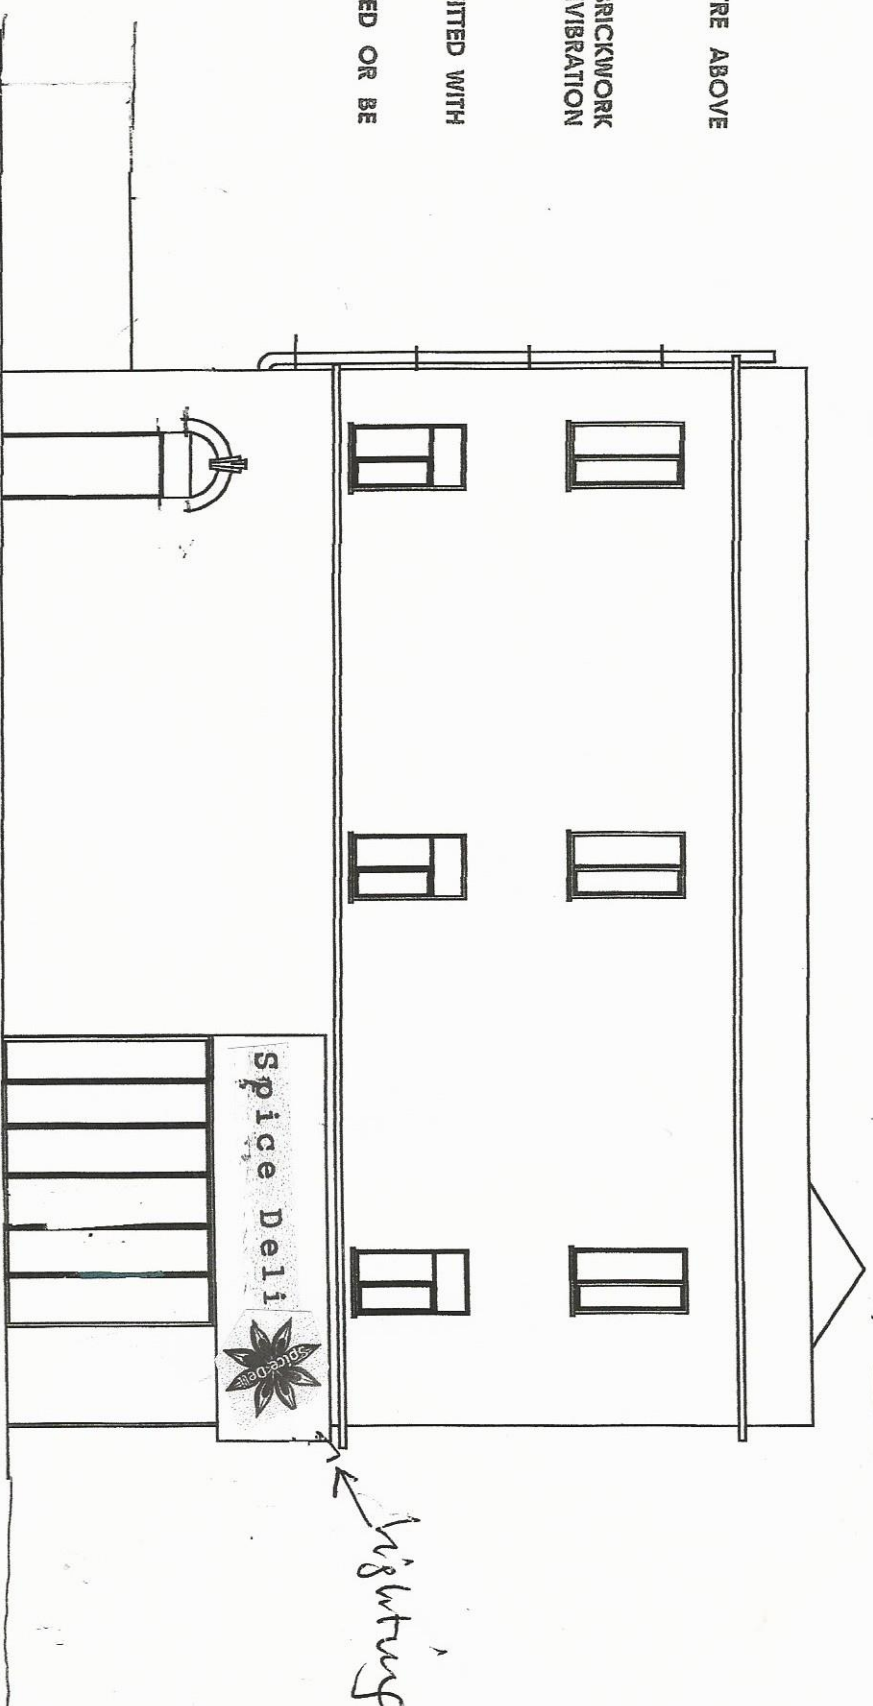


Side Elevation - Burrard Road

**ADVERTISEMENT DISPLAY**

SIGNAGE TO CONSIST OF PAINTED LETTERING ON FASCIA ON FRONT AND SIDE ELEVATIONS ILLUMINATED BY DOWN LIGHTERS TO SHOP NAME AND LOGO (SPICE DELI)

**EXTERNAL ALTERNATIONS**

NEW SLIDING GLASS DOORS PROVIDING VIEWS AND ACCESS TO BURRARD ROAD PAVEMENT TABLES AND CHAIRS.

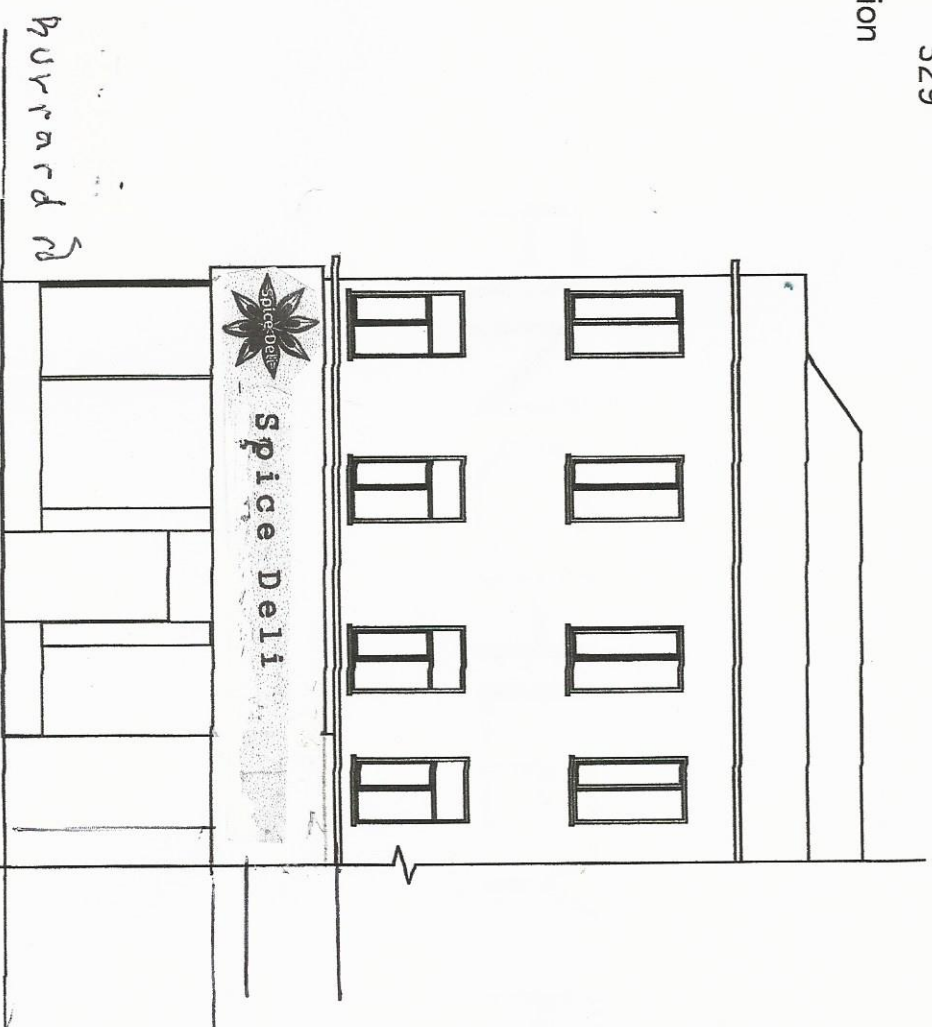

Front Elevation - Finchley Road



529 FINCHLEY ROAD  
LONDON NW3 7BG  
**PROPOSED ELEVATIONS**  
**DWG 2406 (--) 04**

Scale 1:100 @ A3 Date June 2016  
© Glenlake  
g.lake@btinternet.com