




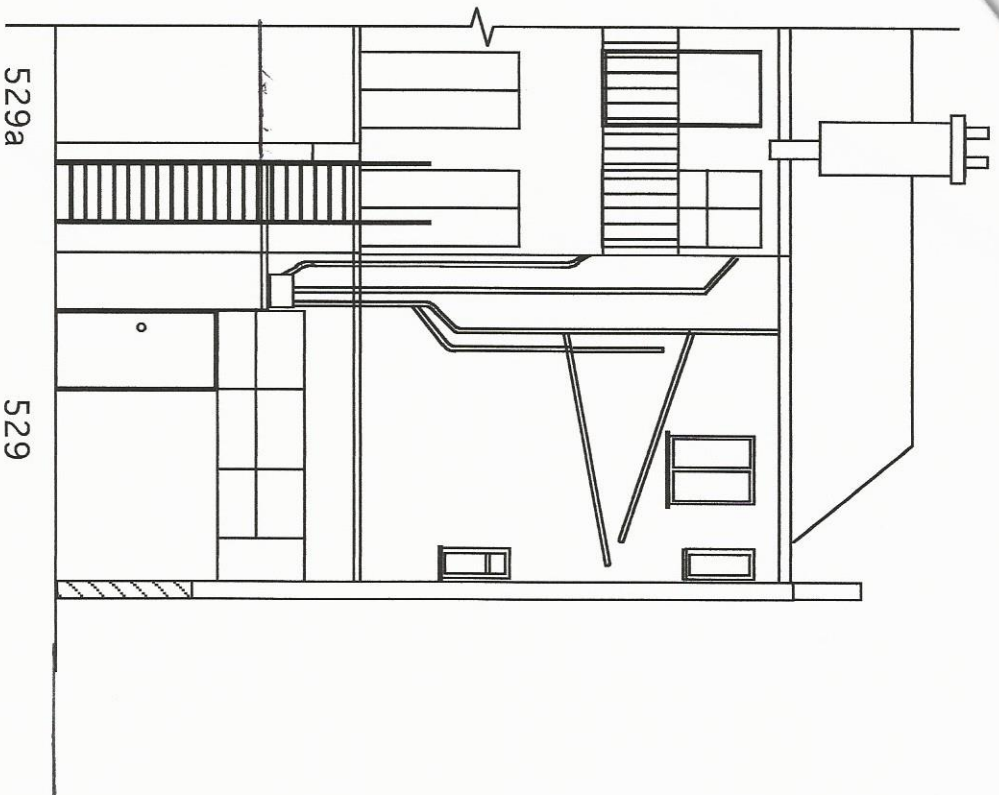

Rear Elevation

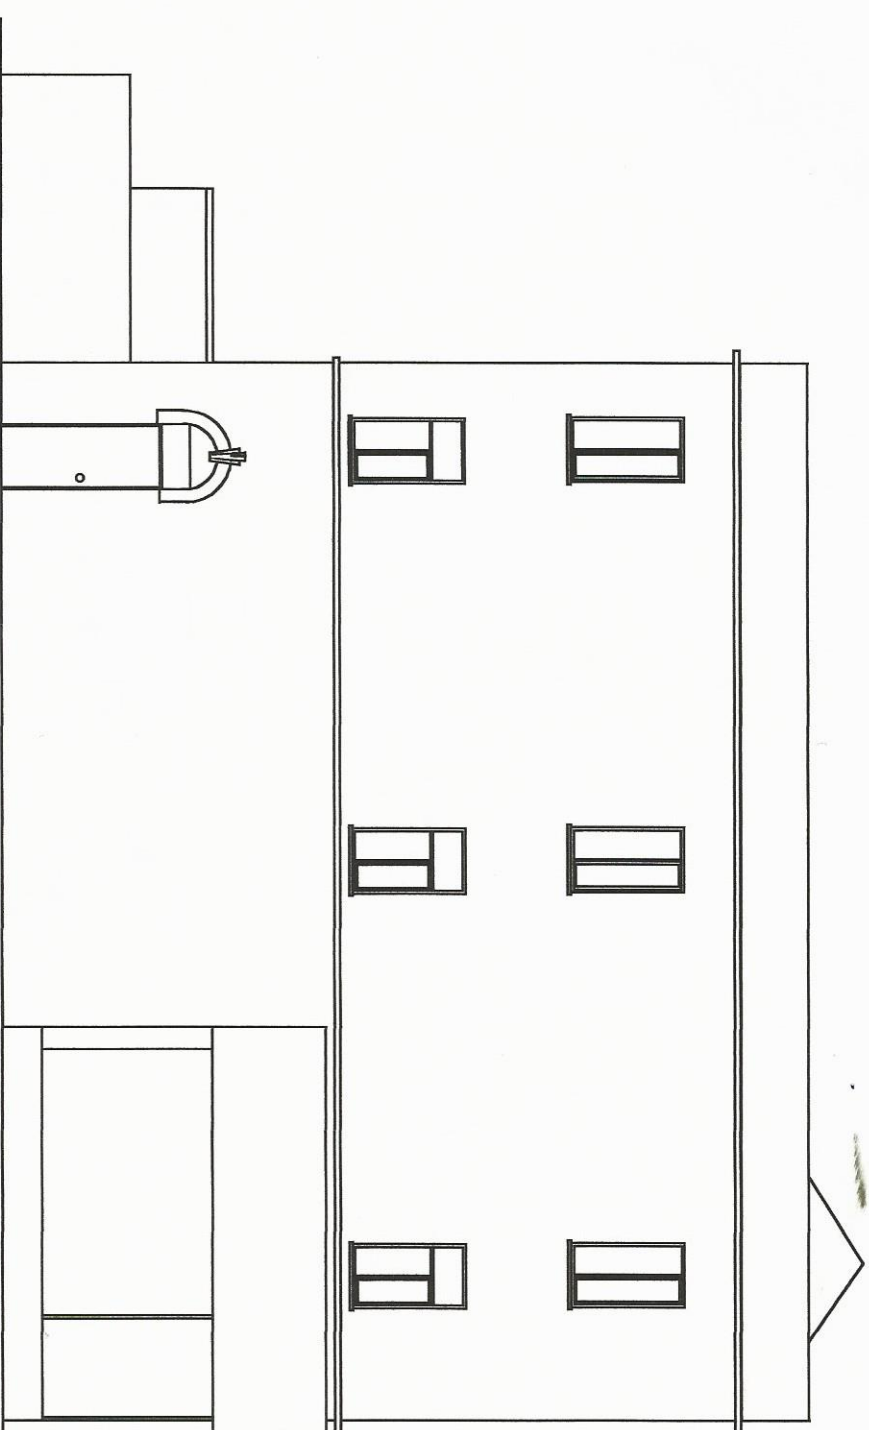

Side Elevation - Burrard Road

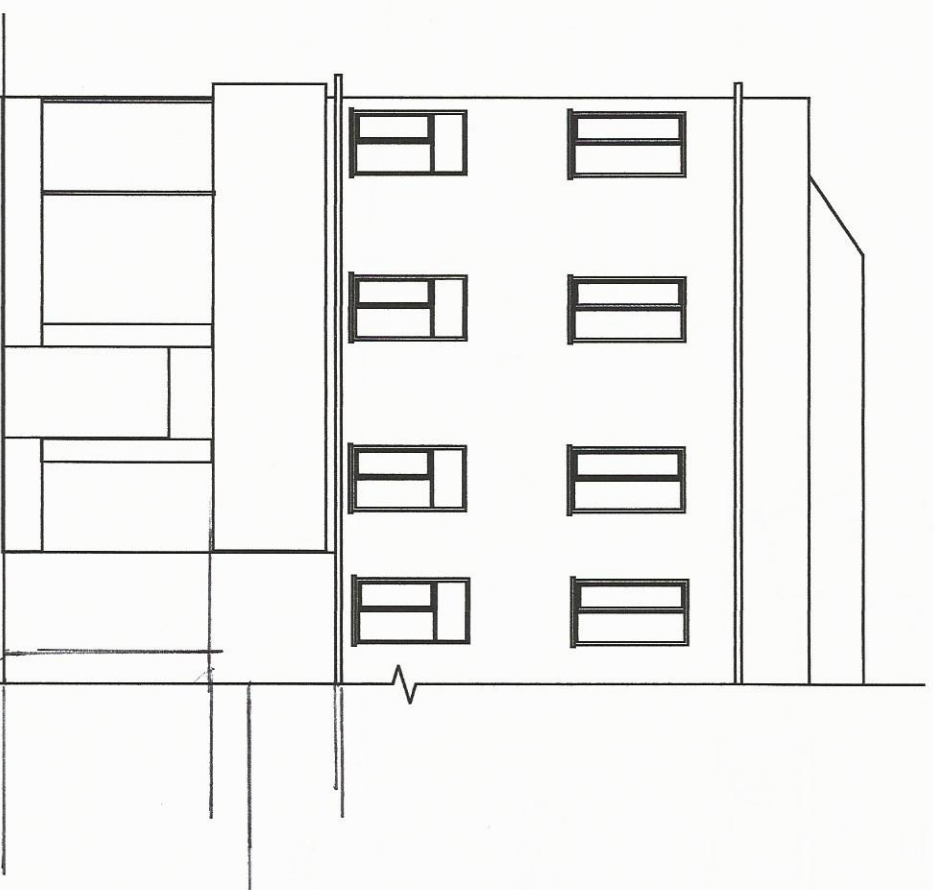

Front Elevation - Finchley Road



529 FINCHLEY ROAD
LONDON NW3 7BG
EXISTING ELEVATIONS
DWG 2406 (--) 02

Scale 1:100 @ A3 Date June 2016
© Glenlake
g.lake@btinternet.com