


GENERAL NOTES:  
DO NOT SCALE FROM THIS DRAWING  
ALL DIMENSIONS TO BE CHECKED ON SITE  
ANY OMISSIONS OR DISCREPANCIES TO BE  
REPORTED TO THE ARCHITECT IMMEDIATELY  
IF IN DOUBT ASK

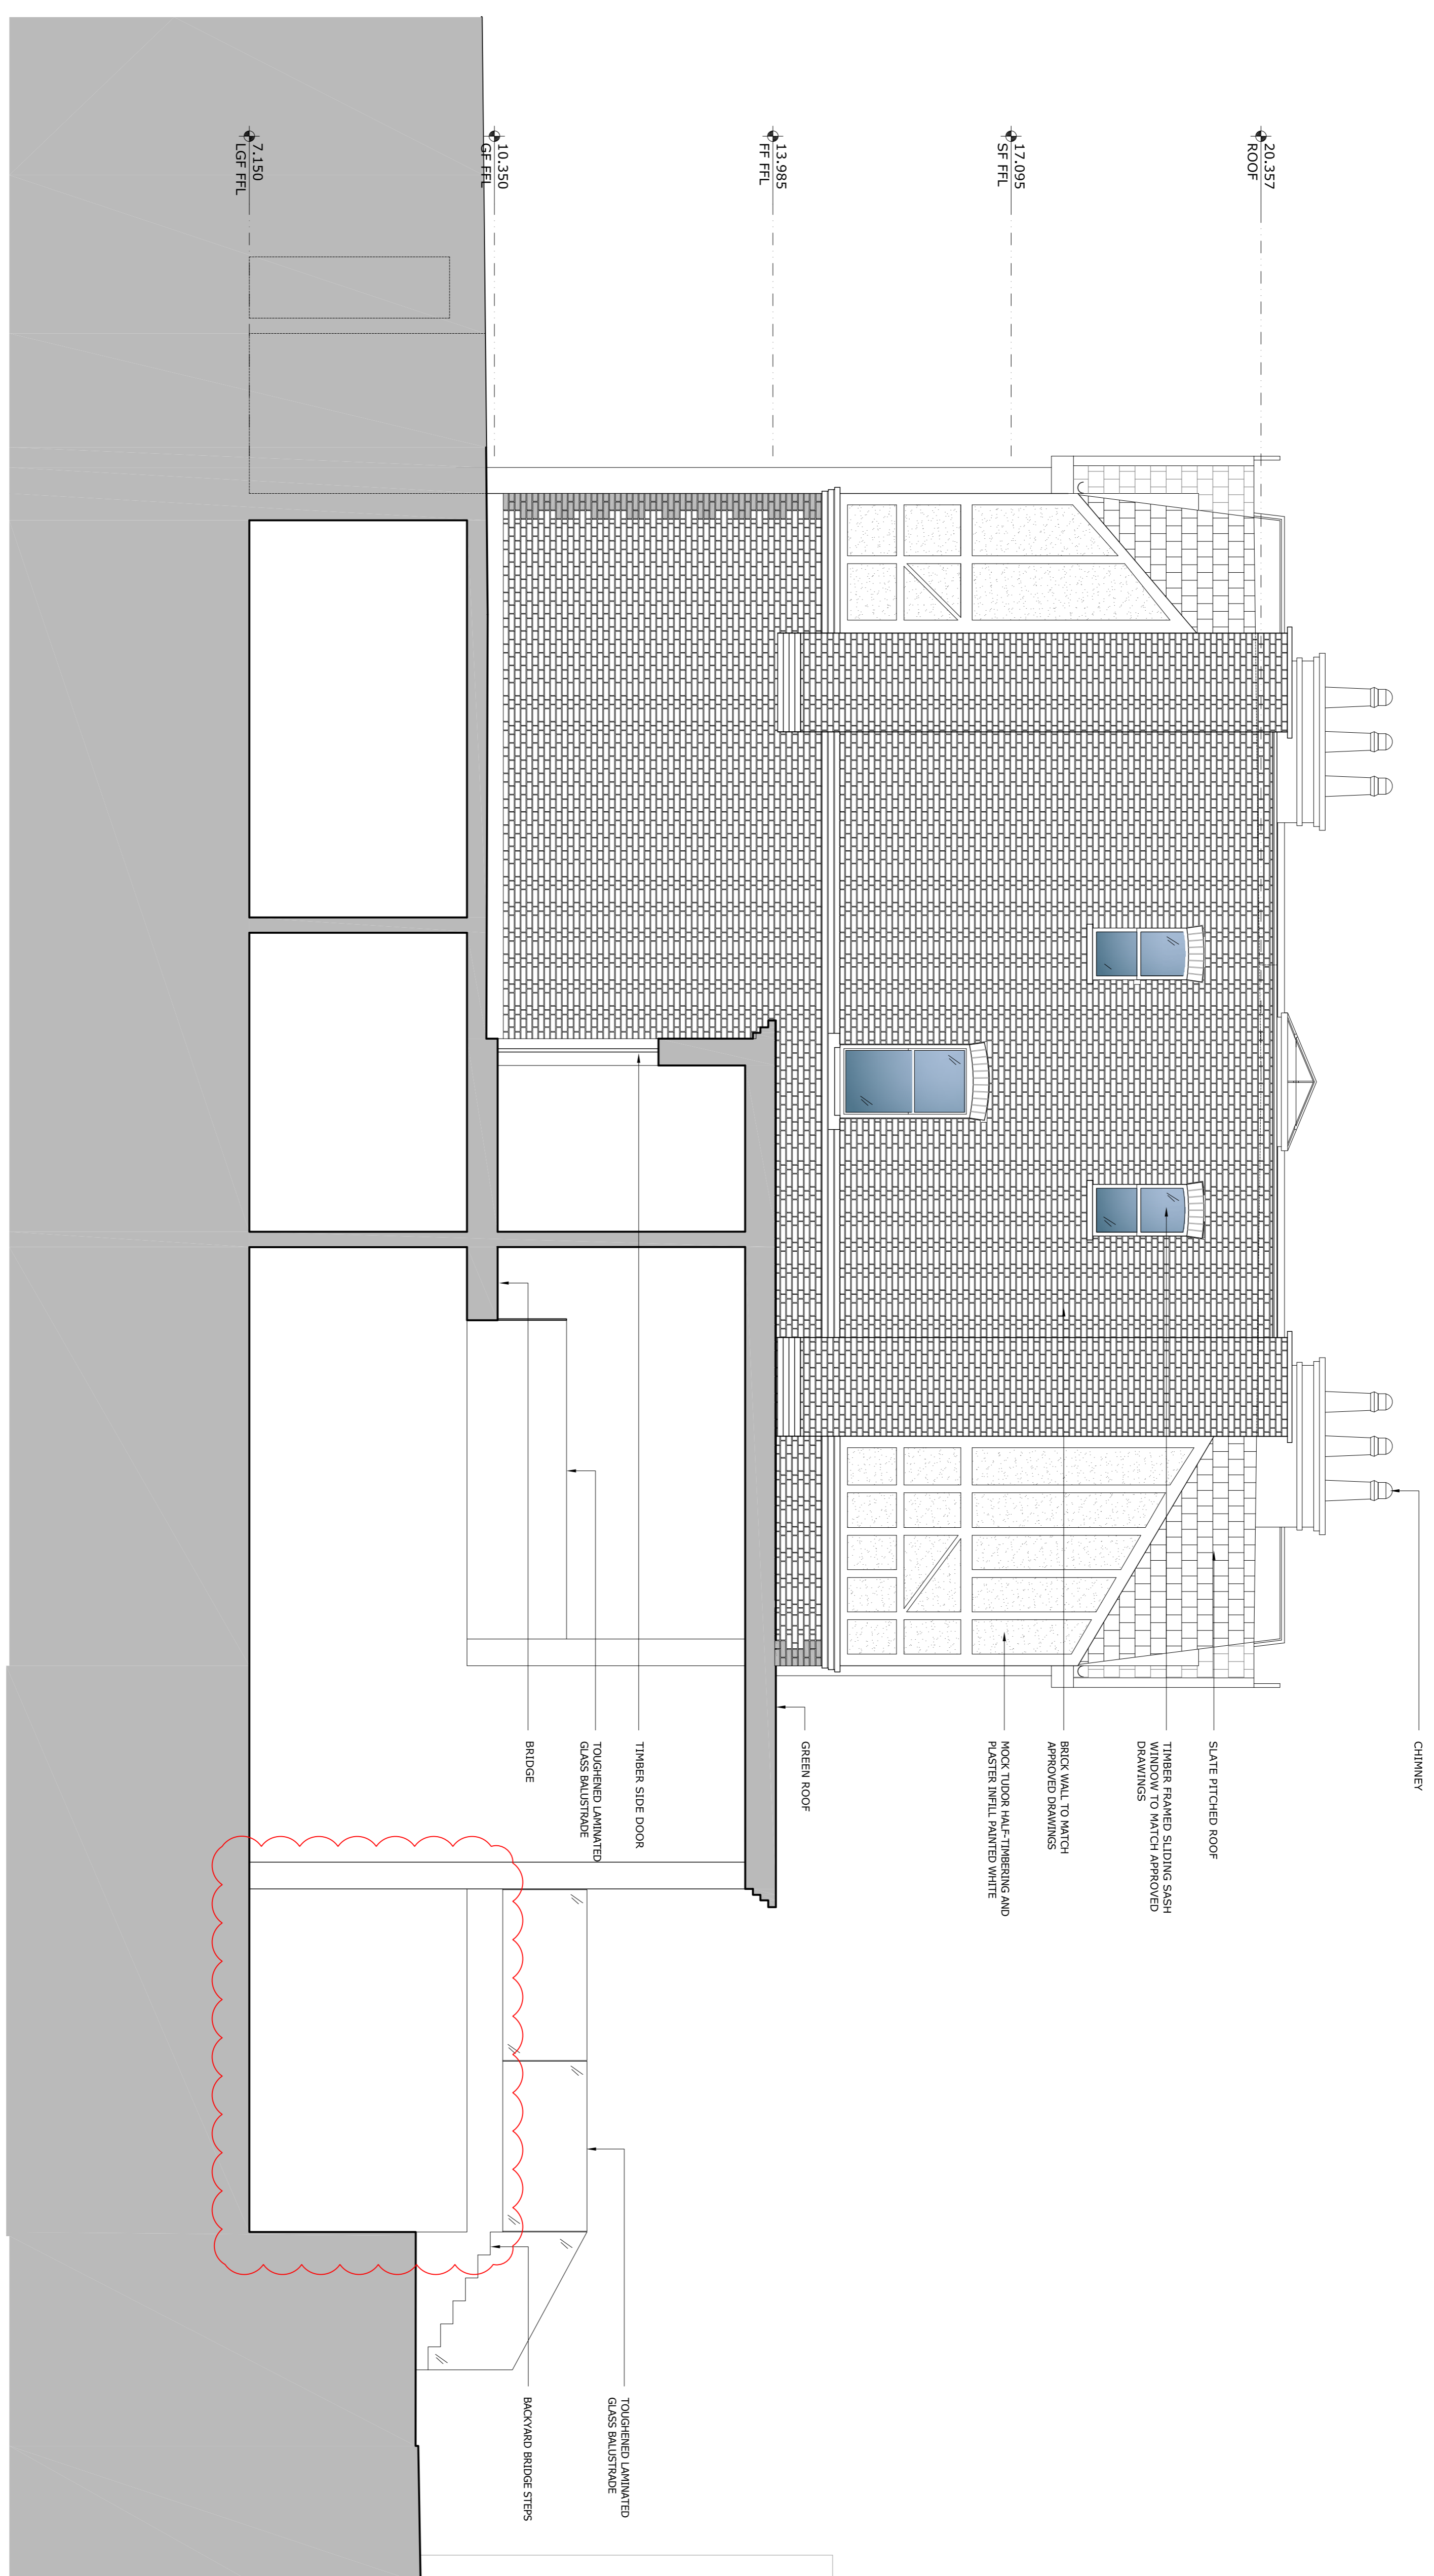

P2	05.04.16	PLANNING AMENDMENTS	FG
P1	15.03.16	PLANNING AMENDMENTS	FG
REV	DATE	NOTES	IDR
DRAWING STATUS			

## PROPOSED AMENDMENT

CLIENT



ARCHITECT  
**Finkernagel Ross Architects**

Third Floor  
Ubison House  
221-222 Shoreditch High Street  
London E1 6PJ  
Tel: 020 7377 5114  
info@finkernagelross.com  
www.finkernagelross.com

PROJECT  
**18-20 ELSWORTHY ROAD,  
LONDON  
NW3 3DJ**

DRAWING TITLE  
**PROPOSED EAST ELEVATION**

DRAWN	DR. DATE	CHECKED	CH. DATE
FG	08.03.16	PS	11.03.16
SCALE		SHEET SIZE	
1:50 @ A1 / 1:100 @ A3		A1	

DRAWING NO  
**18-20ELS-SK11**

REVISION  
**P2**