



EXISTING REAR ELEVATION

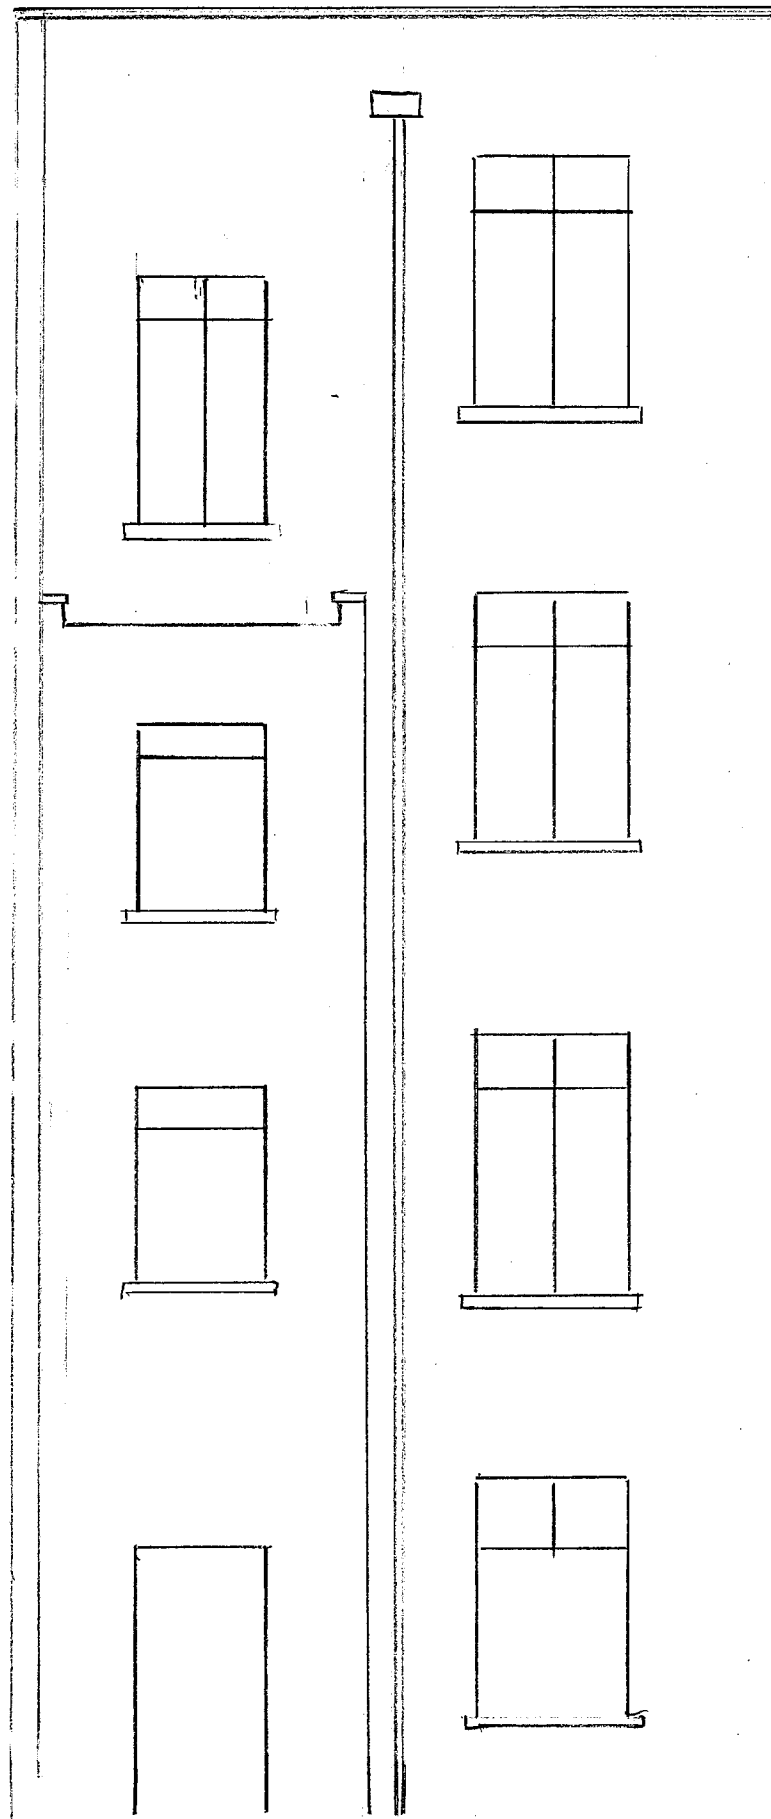

PROPOSED REAR ELEVATION

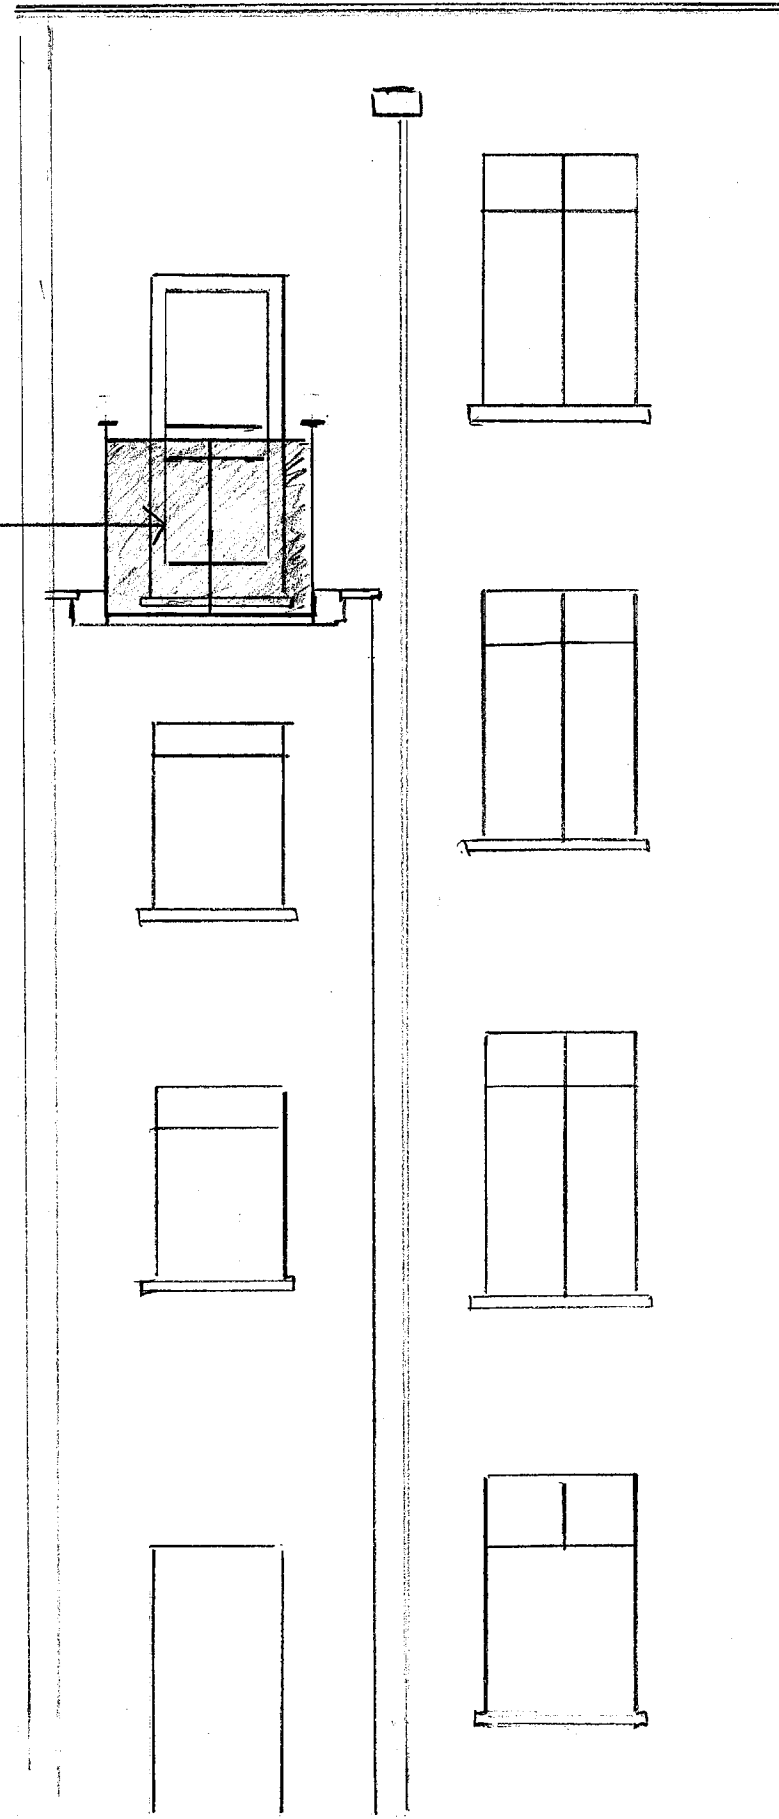

STAINLESS
STEEL MESH
PANEL
BALLUSTRADING
SET 500mm
FROM EDGES

EXISTING & PROPOSED
REAR ELEVATIONS


NEW ROOF TERRACE
WITH STAINLESS
STEEL MESH BALLUSTRADE

90 TORRIANO AVENUE
1.50


JAMES WILLIAMS
DRAWING No 1

30/3/2016


EXISTING REAR
SIDE ELEVATION

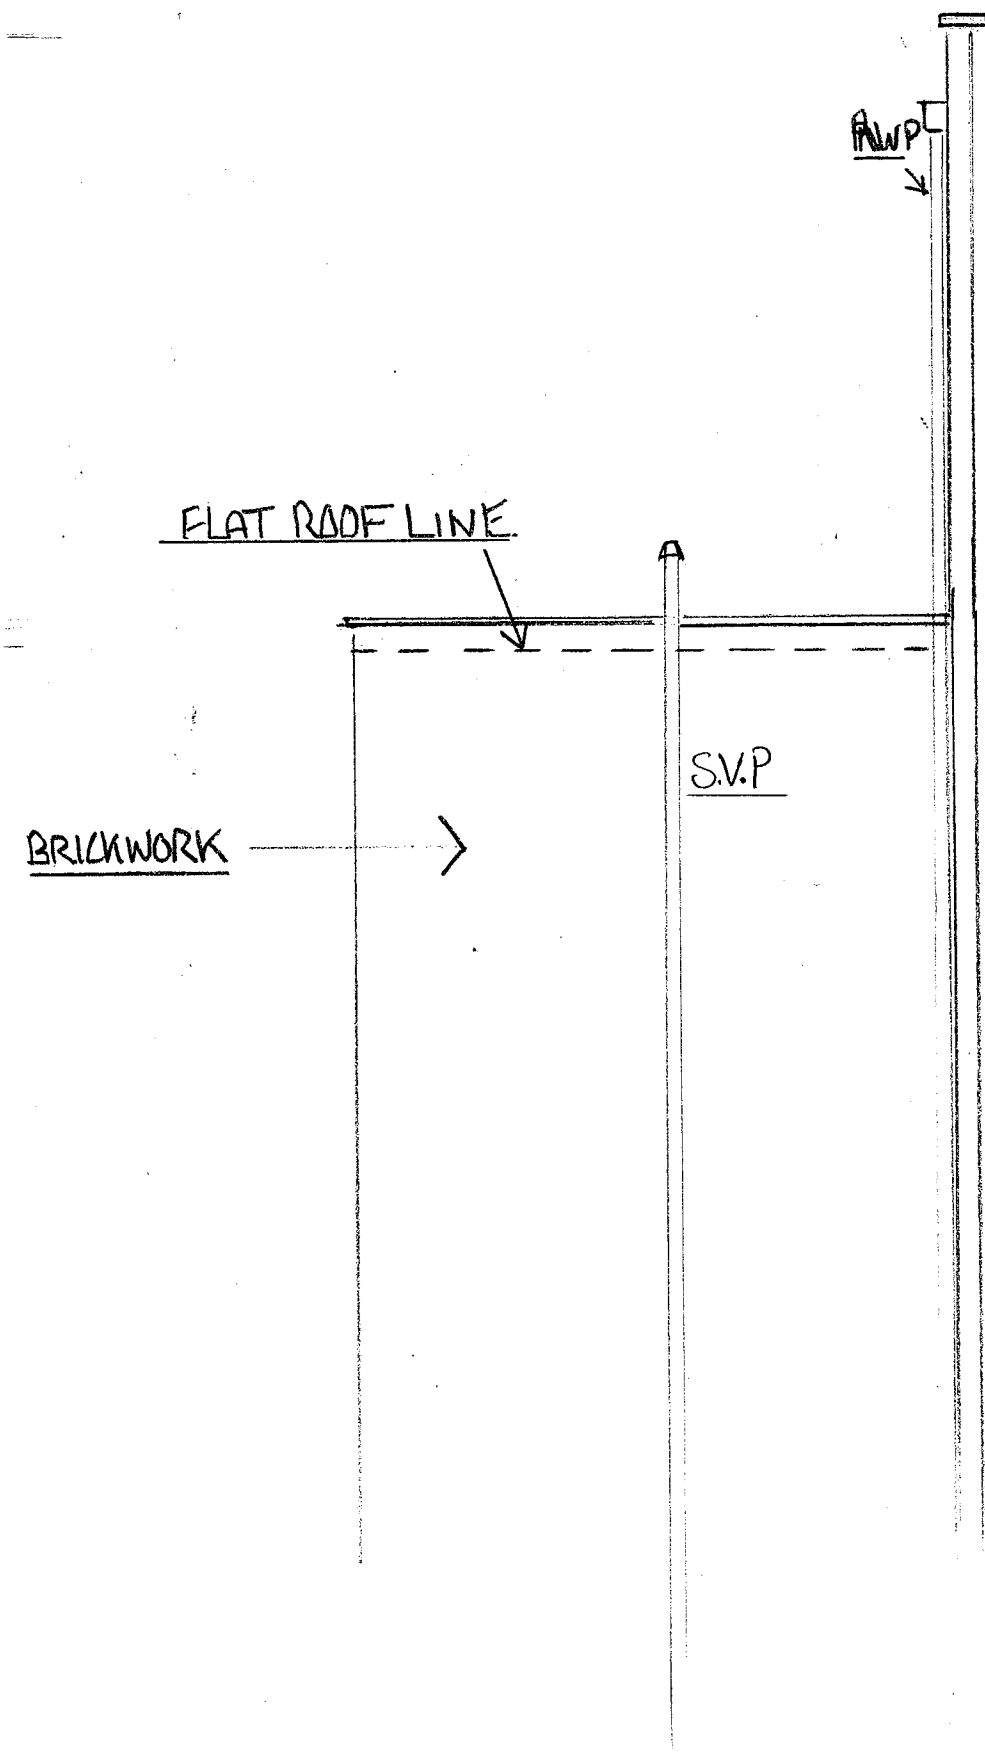

PROPOSED REAR
SIDE ELEVATION
LOOKING FROM 92 TO 90

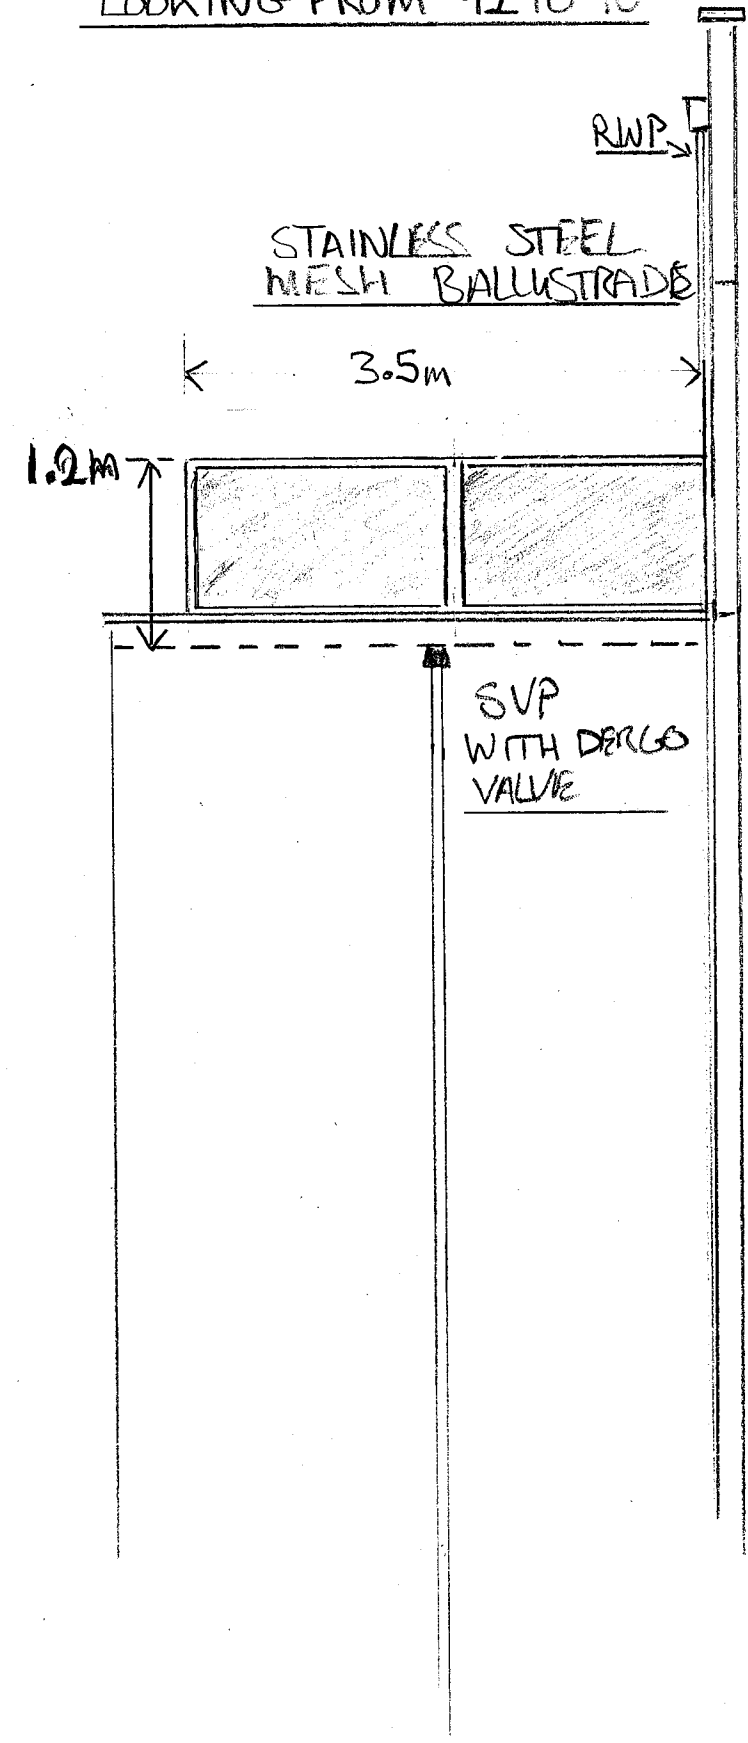

PROPOSED REAR
SIDE ELEVATION
LOOKING FROM 88 TO 90

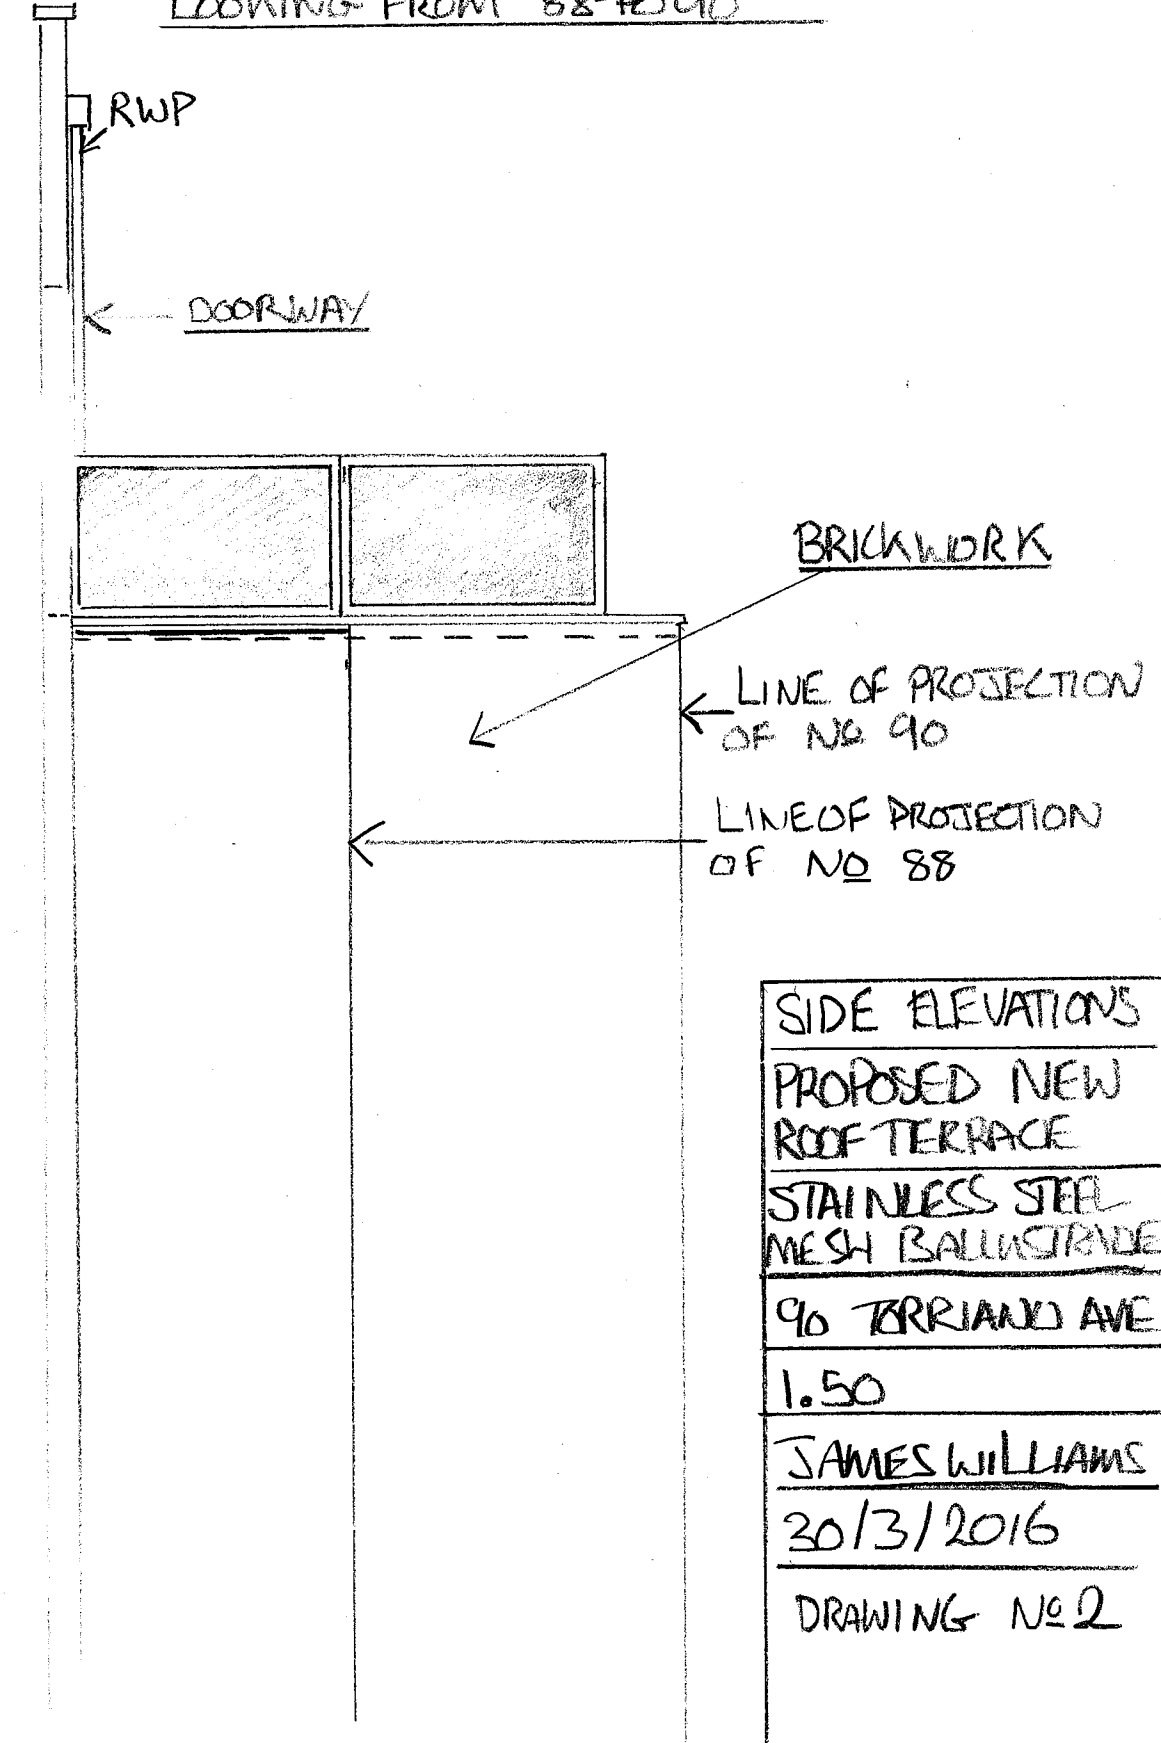



SIDE ELEVATIONS
PROPOSED NEW
ROOF TERRACE
STAINLESS STEEL
MESH BALUSTRADE
90 TERRARD AVE
1.50
JAMES WILLIAMS
30/3/2016
DRAWING NO 2

PROPOSED
PLAN OF
NO 88

PROPOSED
PLAN OF
NO 90

EXISTING
PLAN OF
NO 88

EXISTING
PLAN OF
NO 90

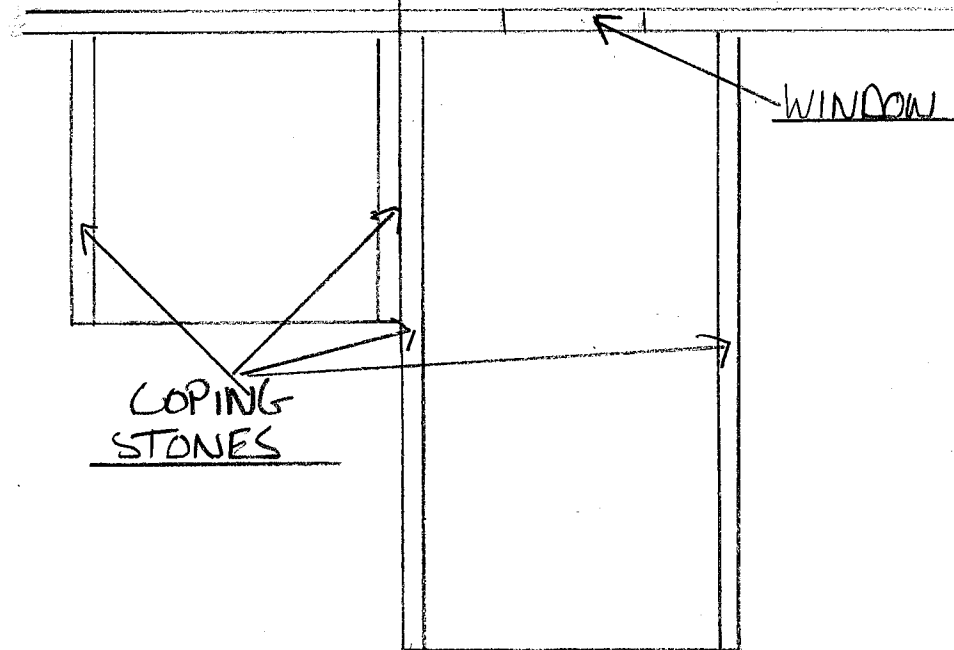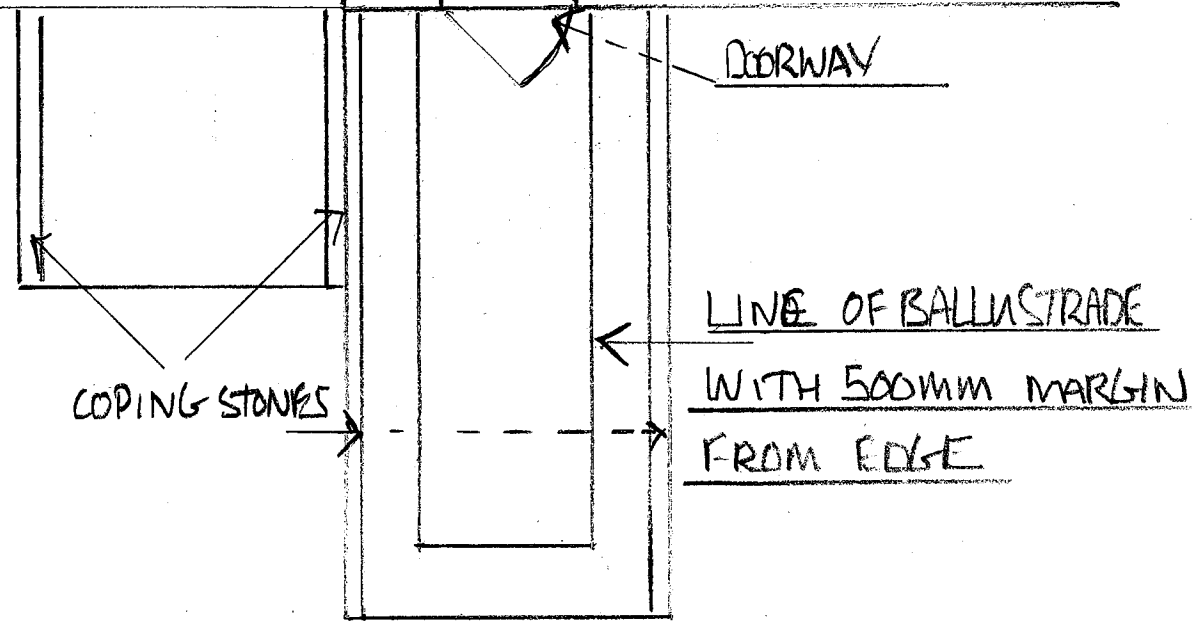

EXISTING & PROPOSED
PLAN SECTION FOR
A ROOF TERRACE

STAINLESS STEEL
MESH BALLUSTRADE

90 TORRIANO AVE

1.50

JAMES WILLIAMS

DRAWING NO 3

30/3/2016