

0 3 5 M




THIS DRAWING IS COPYRIGHT OF dRMM LIMITED.
 THE ORIGINAL HARD COPY OF THIS DRAWING HAS BEEN EXECUTED TO SCALE AND IS BASED ON AVAILABLE SURVEY INFORMATION. REPRODUCTION AND ELECTRONIC DISSEMINATION MAY RESULT IN DISTORTION AND REDUCTION OF DRAWING CONTENT. dRMM LIMITED TAKES NO RESPONSIBILITY FOR MEASUREMENTS OR SCALING TAKEN FROM ANY OTHER DRAWING THAN THE ORIGINAL HARD COPY ISSUED BY dRMM AND NO LIABILITY WILL BE PLACED ON SUCH DIMENSIONS. IF NO DIMENSION IS GIVEN, IT IS THE RESPONSIBILITY OF THE RECIPIENT TO ASCERTAIN THE DIMENSION SPECIFICALLY FROM THE ARCHITECT OR BY SITE MEASUREMENT. THE SOUND OF ALL STRUCTURAL & SERVICE ELEMENTS MUST ALWAYS BE CHECKED AGAINST THE RELEVANT ENGINEERS DRAWINGS. ANY OMISSIONS OR DISCREPANCIES BETWEEN DRAWING INFORMATION SHOULD BE BROUGHT TO THE ATTENTION OF THE CONTRACT ADMINISTRATOR.

CDM REGISTER: FLAGGED HAS ISSUES RELATING TO CONSTRUCTION (DESIGN AND MANAGEMENT) TO BE ADDRESSED DURING DESIGN DEVELOPMENT. TO BE READ IN CONJUNCTION WITH DESIGN RISK REGISTER AND RESIDUAL RISK REGISTER.
 ALL INTERNAL LAYOUTS ARE INDICATIVE ONLY.

- LANDSCAPE DESIGN SHOWN INDICATIVELY - REFER TO LANDSCAPE DRAWINGS
 - THE BACKGROUND AND CONTEXT, INCLUDING THE FRANCIS CRICK INSTITUTE IS SHOWN FOR ILLUSTRATIVE PURPOSES ONLY. THE ACDS ARE CORRECT BUT THE DRAWN FORM IS NOT BASED UPON SURVEY INFORMATION
 - TREES SHOWN INDICATIVELY WITH REGARD TO EXACT SIZE AND POSITION

NOTES

- ALL PLANS ARE CUT AT 1500 AFFL

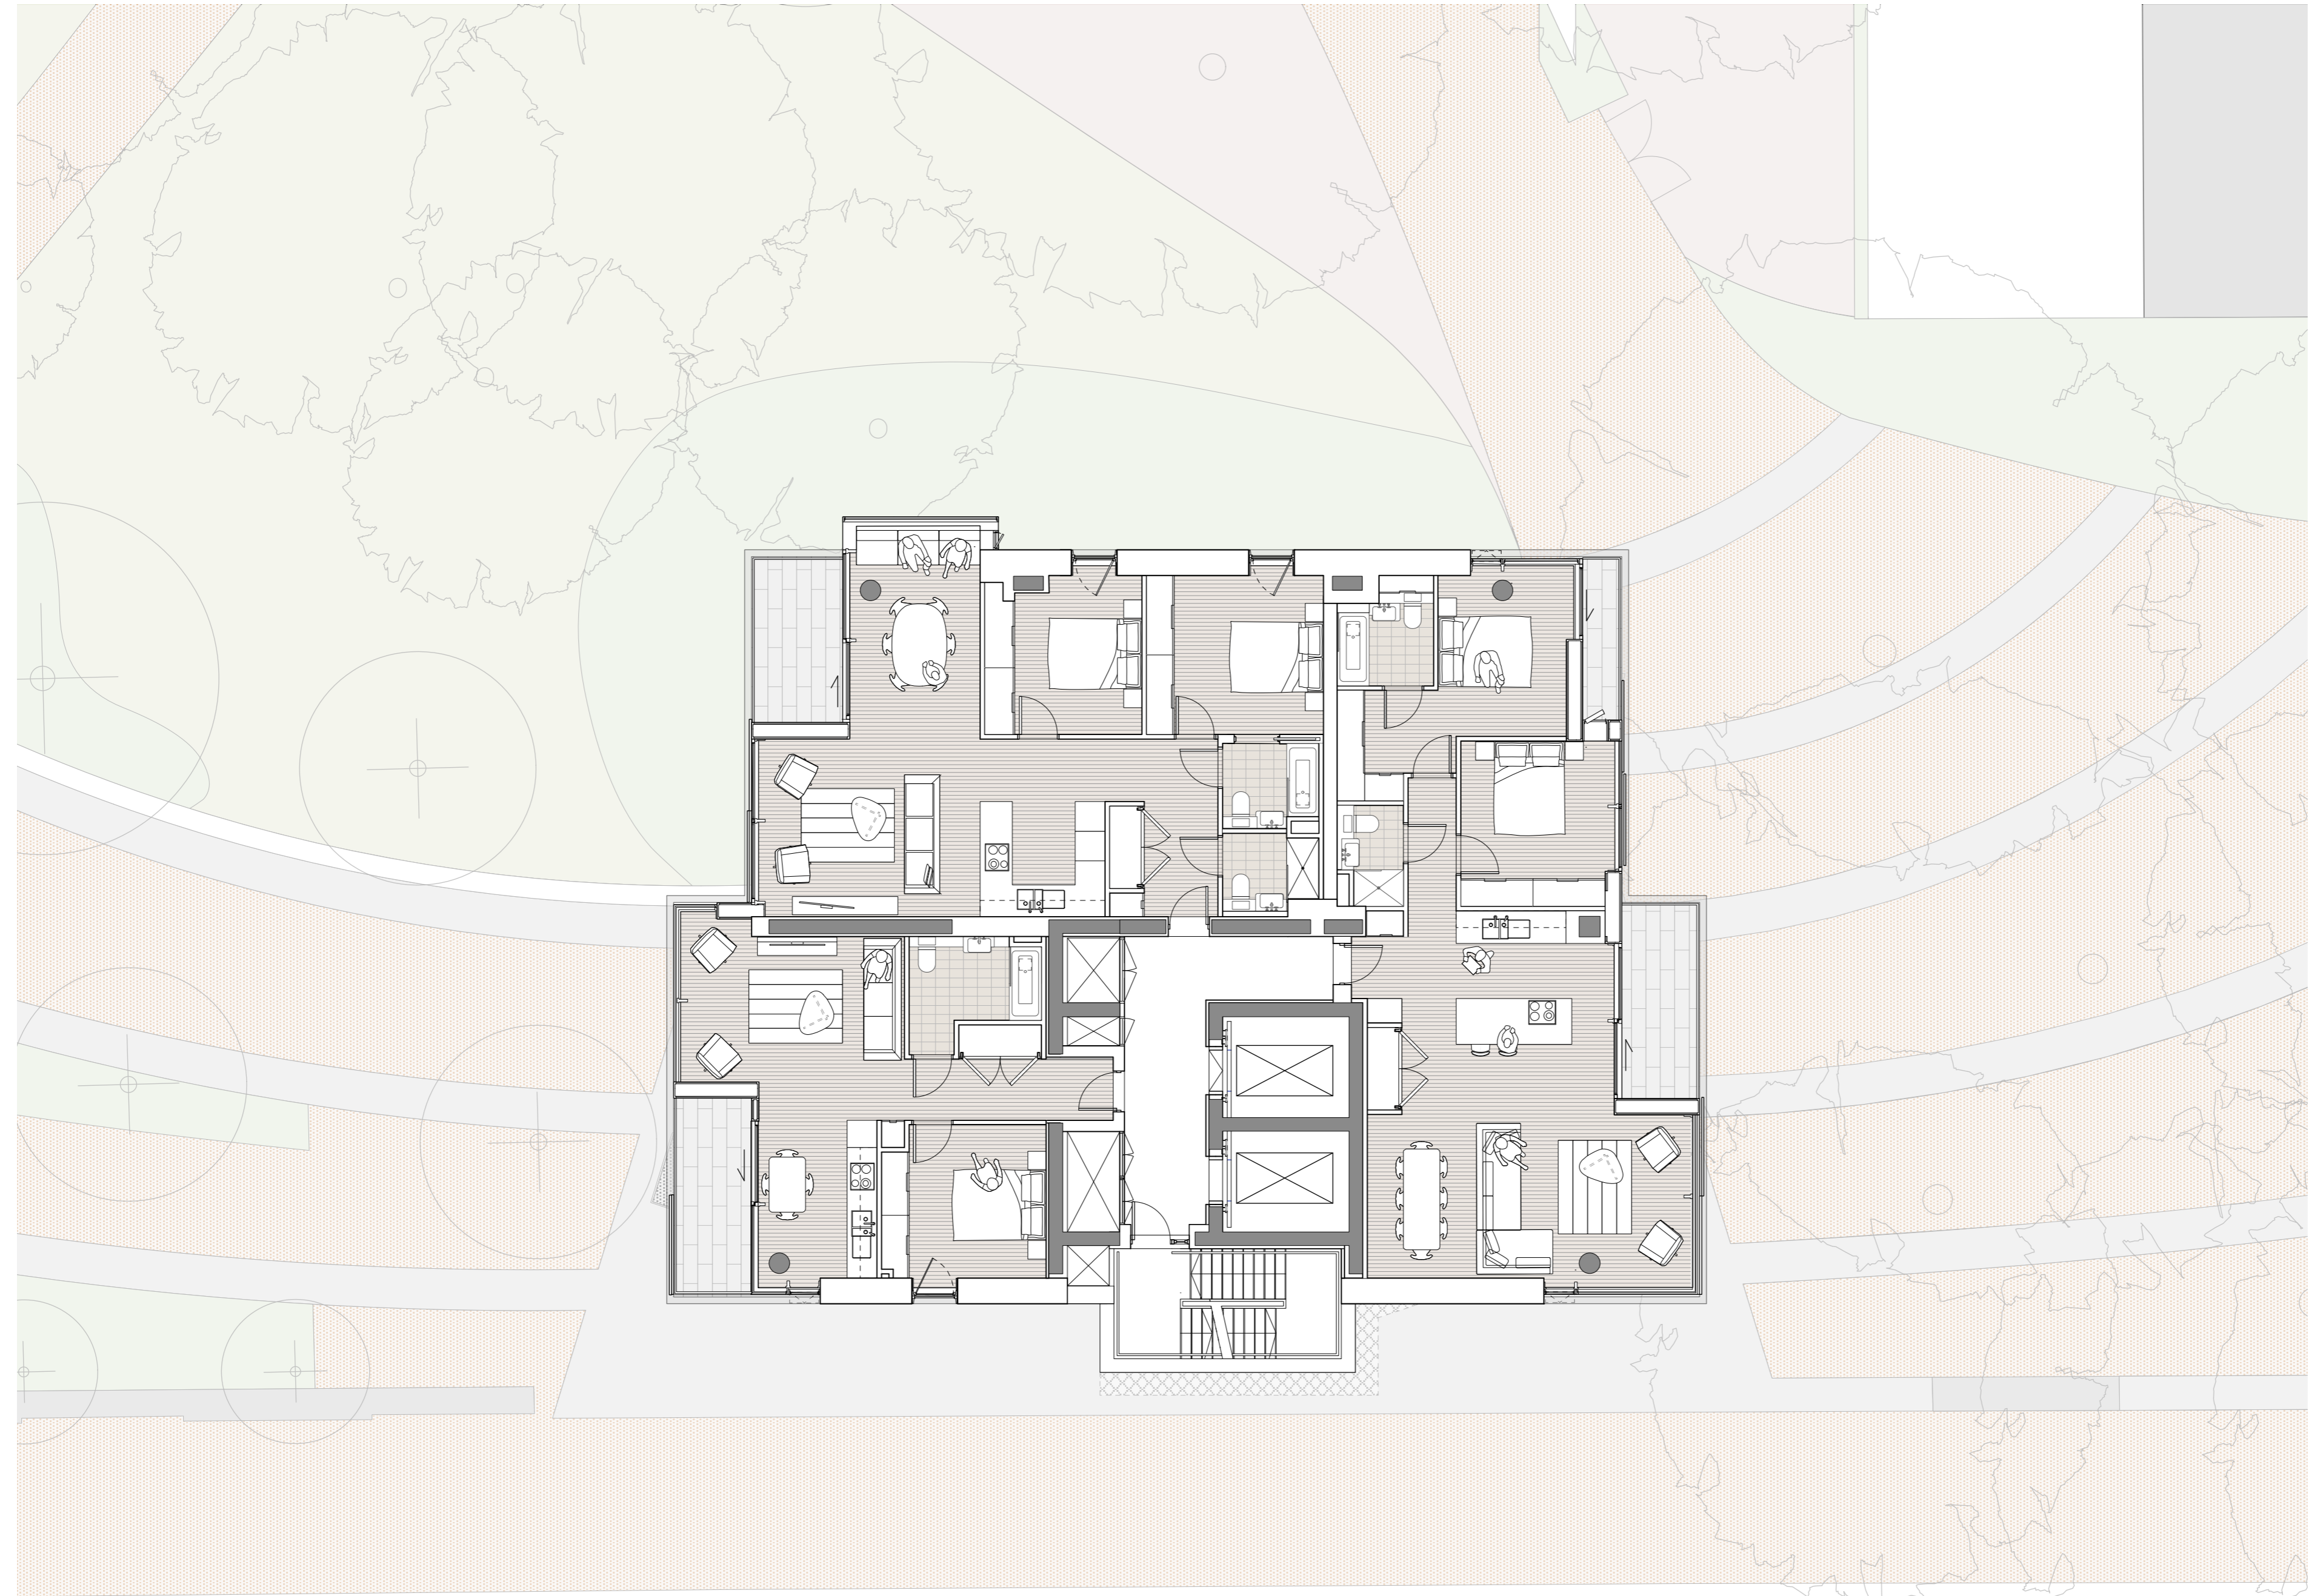


P05 PLANNING ISSUE
 04 STAGE 3 ISSUE
 P03 PLANNING ISSUE

REVISION NOTES

NO	DESCRIPTION	DATE	BY	CHK	QA
P05	PLANNING ISSUE	16.05.15	VG	WH	
04	STAGE 3 ISSUE	18.12.15	WH	JST	
P03	PLANNING ISSUE	30.11.15	JLA	JST	
P02	FINAL DRAFT PLANNING ISSUE	03.11.15	JLA	JST	
P01	DRAFT PLANNING	23.10.15	VG	JST	JL
00	DRAFT PLANNING	12.10.15	VG	JST	

dRMM Ltd
 de Rijke Nash Norgan Architects
 Magdalen House, 136-146 Tooley St
 London SE1, 2TU UK
 T +44 (0)20 7463 0777
 E mail@drrm.co.uk

SITE PLAN - KEY

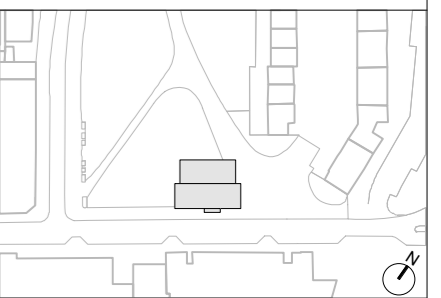

AUTHOR

dRMM ARCHITECTS
 TITLE
 LEVEL 04, 06, 08, 10, 12, 14 PLAN

PROJECT	SCALE	SIZE
BRILL PLACE	1:100	A2
DRAWING NO	1:200	A4
372-L04-205		REVISION
		P05