




3rd Floor

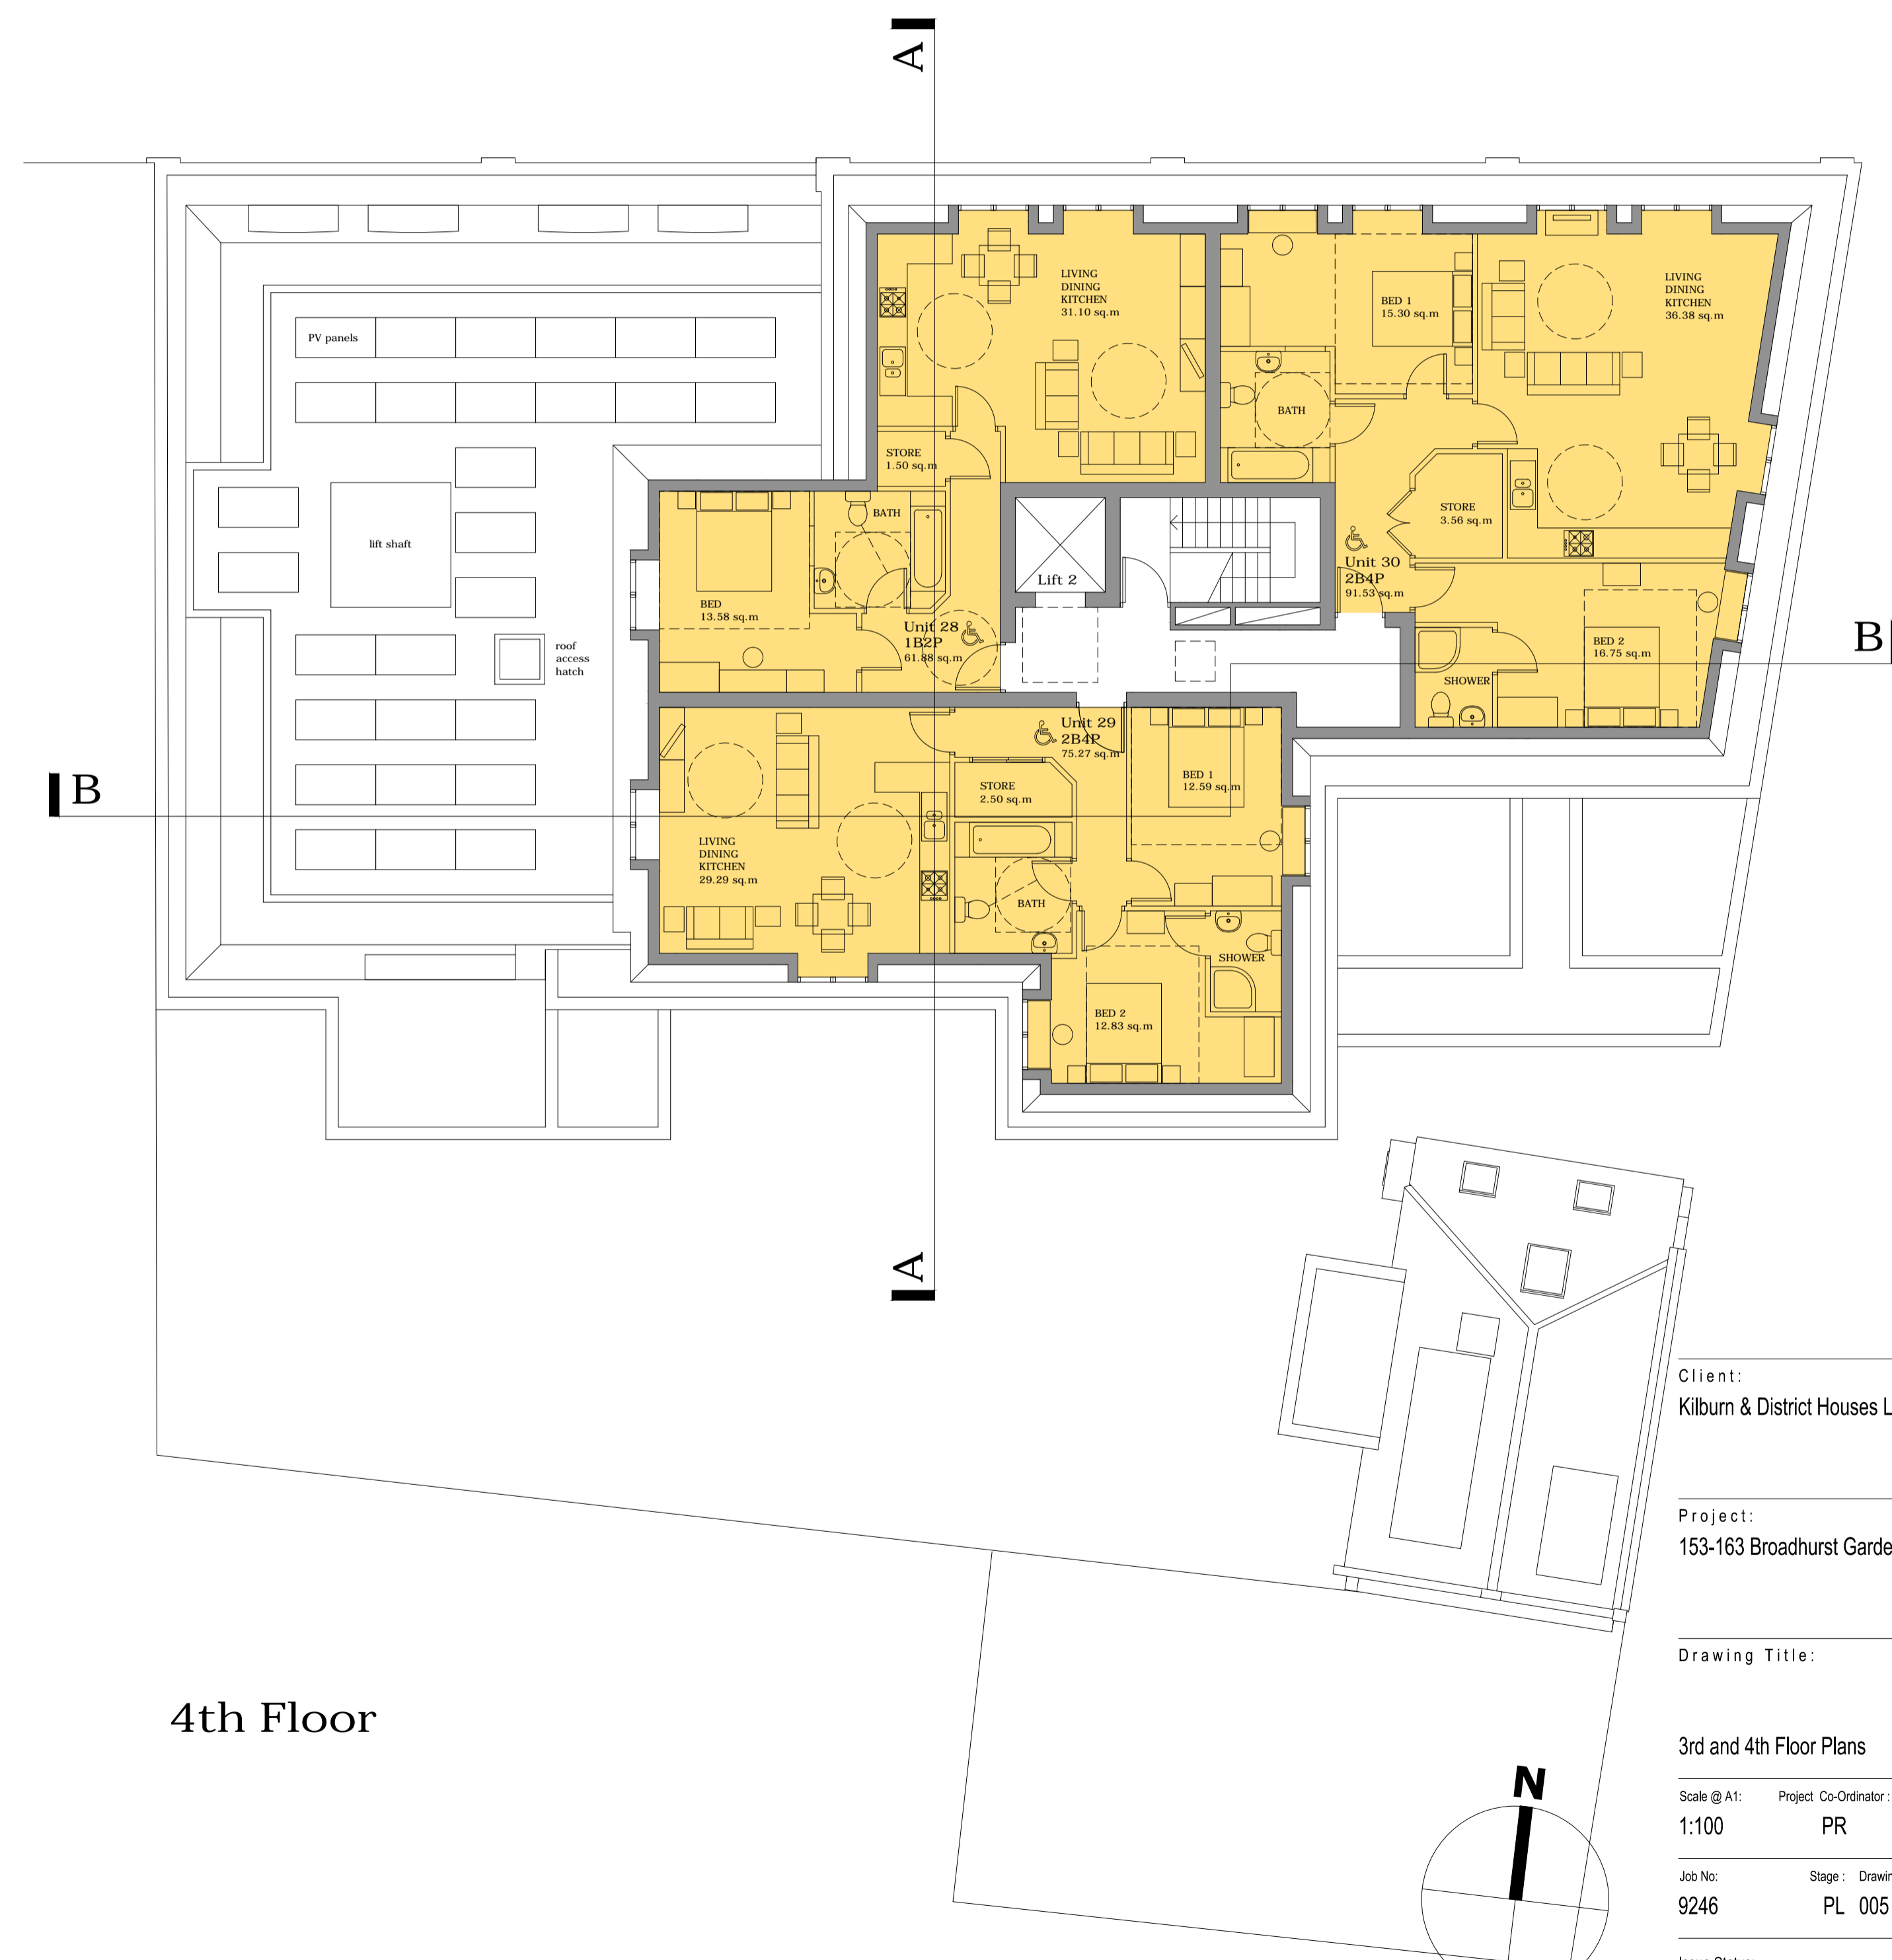

4th Floor

Client:
 Kilburn & District Houses Ltd

Project:
 153-163 Broadhurst Gardens NW6

Drawing Title:

3rd and 4th Floor Plans

Scale @ A1: 1:100
 Project Co-Ordinator: PR
 Date: Jan 2015

Job No: 9246
 Stage: PL 005
 Drawing No: PL 005

Issue Status:
 Construction Preliminary
 Information Approval
 Tender

PRC
 24 Church St West,
 Woking, Surrey,
 GU21 6HT
 020 8399 5188
 info@prc-group.com
 www.prc-group.com

Architecture
 Planning
 Master Planning
 Urban Design
 Interiors

Offices
 Woking
 Milton Keynes
 Warsaw

PRC Group

