


Roof Plan

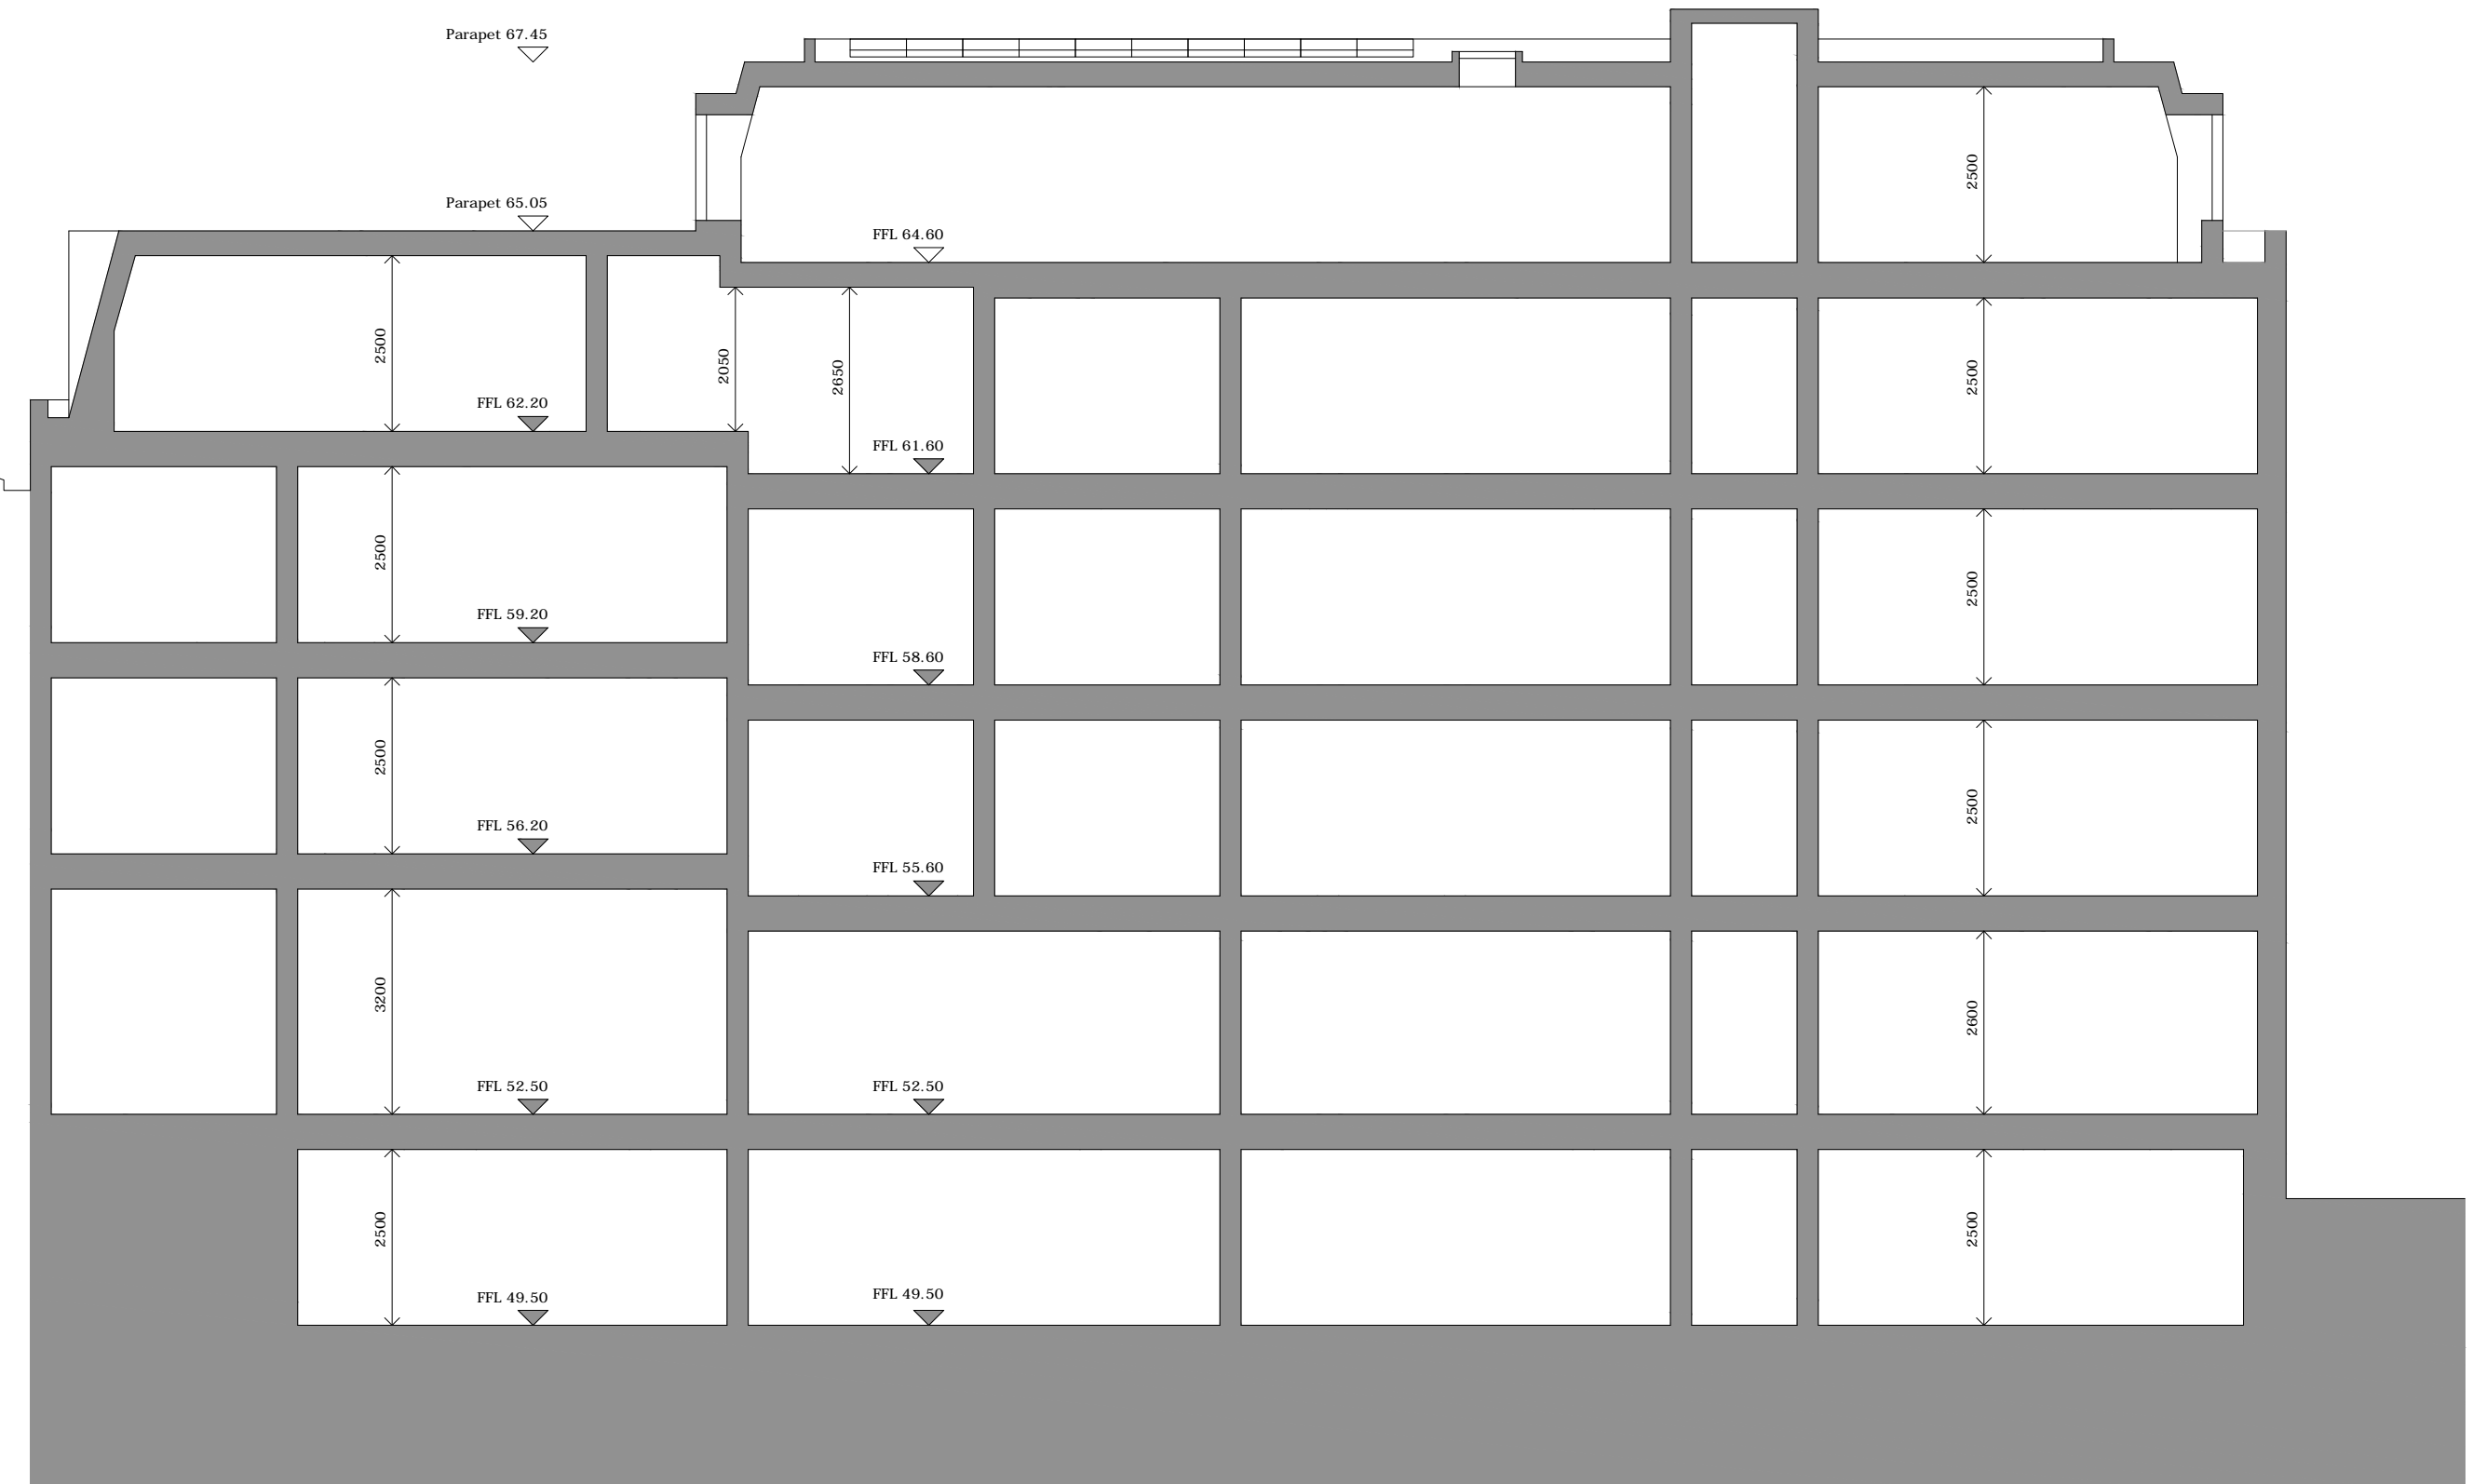

Section BB

Client:  
Kilburn & District Houses Ltd

Project:  
153-163 Broadhurst Gardens NW6

Drawing Title:

Roof Plan  
Scale @ A1: 1:100  
Project Co-Ordinator: PR  
Date: Jan 2015

Job No: 9246  
Stage: PL  
Drawing No: PL 006  
Rev:

Issue Status:  
Construction  Preliminary   
Information  Approval   
Tender

Offices  
Working  
Milton Keynes  
Warsaw

