


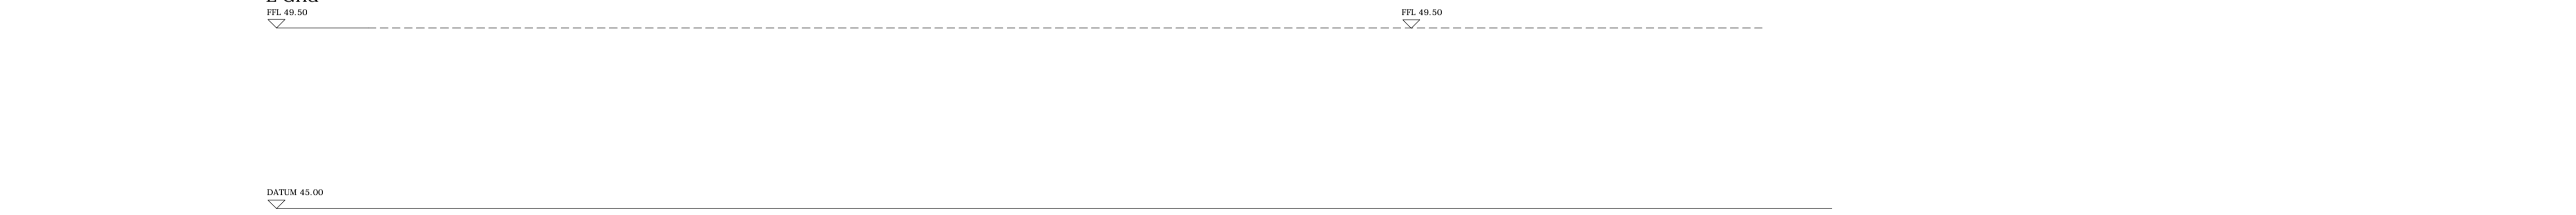

Proposed north elevation to Broadhurst Gardens



Existing north elevation to Broadhurst Gardens

Client:
Kilburn & District Houses Ltd

Project:
153-163 Broadhurst Gardens NW6

Drawing Title:



North Elevation to Broadhurst Gardens **Architecture**

Scale @ A1: 1:100 Project Co-Ordinator: PR Date: Jan 2015

Job No: 9246 Stage: PL 007 Drawing No: Rev:

Issue Status:
 Construction Preliminary
 Information Approval
 Tender

Offices:
 Woking
 Milton Keynes
 Warsaw

PRC Group

