





South elevation

DATUM: 42.00

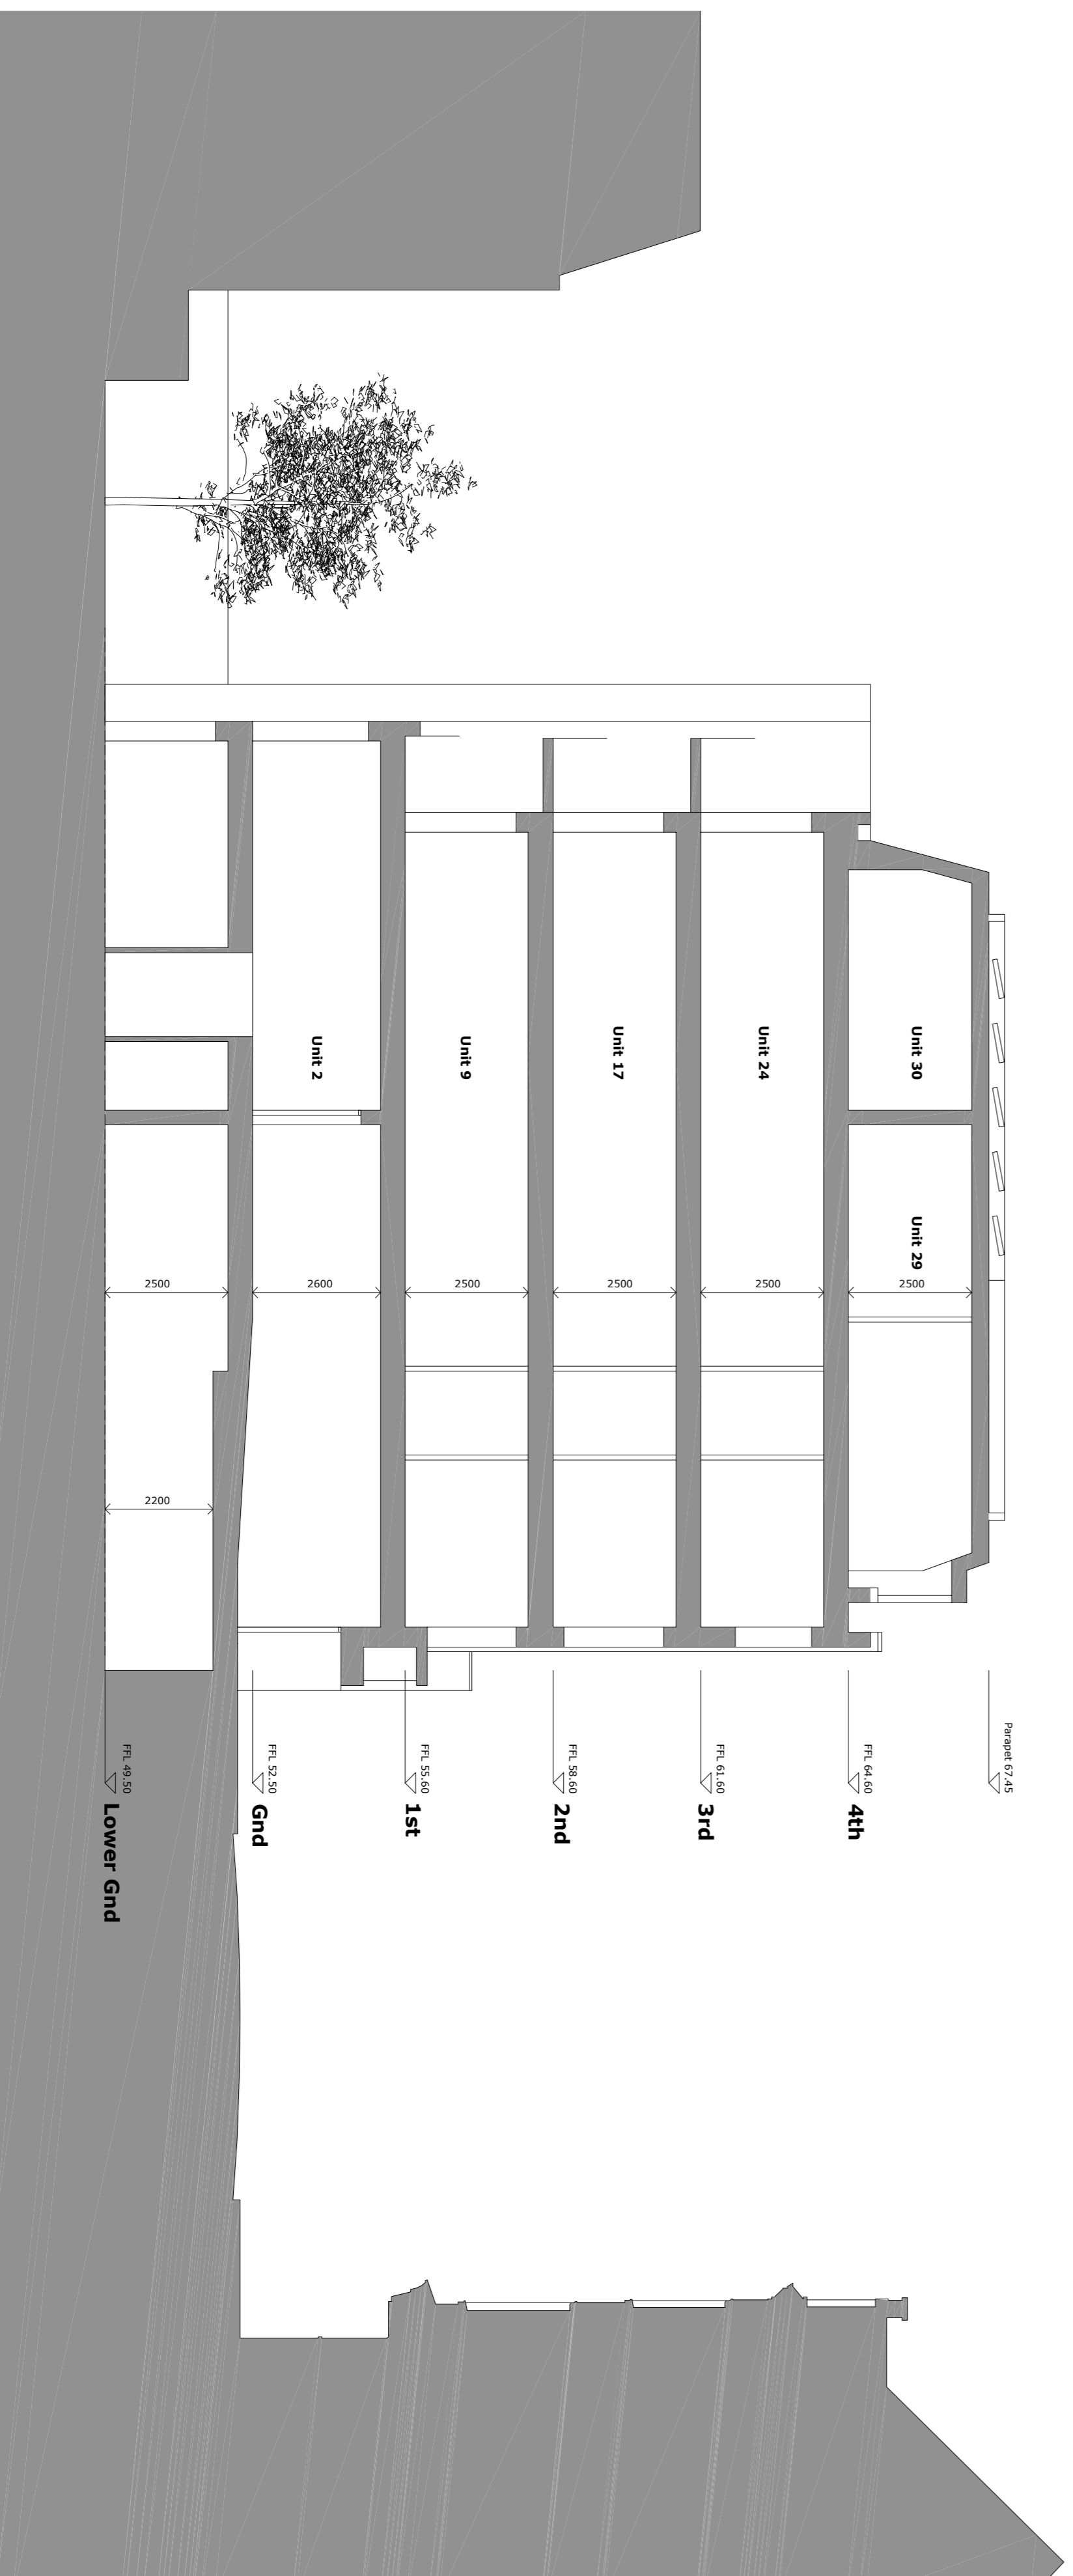

Section AA

DATUM: 45.00

 

Client:
Kilburn & District Houses Ltd

Project:
153-163 Broadhurst Gardens NW6

Project Address:
24 Church St West,
Woking, Surrey,
GU24 6HT
020 8398 5188
info@prcgroup.com
www.prcgroup.com

South Elevation and Section AA

Scale @ A1: Project Co-Ordinator: **Date:**
1:100 PR Jan 2015

Job No: 9246 **Stage:** Drawing No.: Rev.:
9246 PL 009

Issue Status:
Construction Preliminary
Information Approval
Tender
Offices:
Woking
Milton Keynes
Walsaw

PRC Group