



Photographs of Flat B

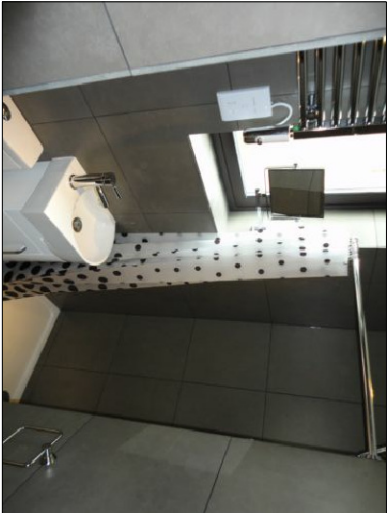


Photographs of Flat C

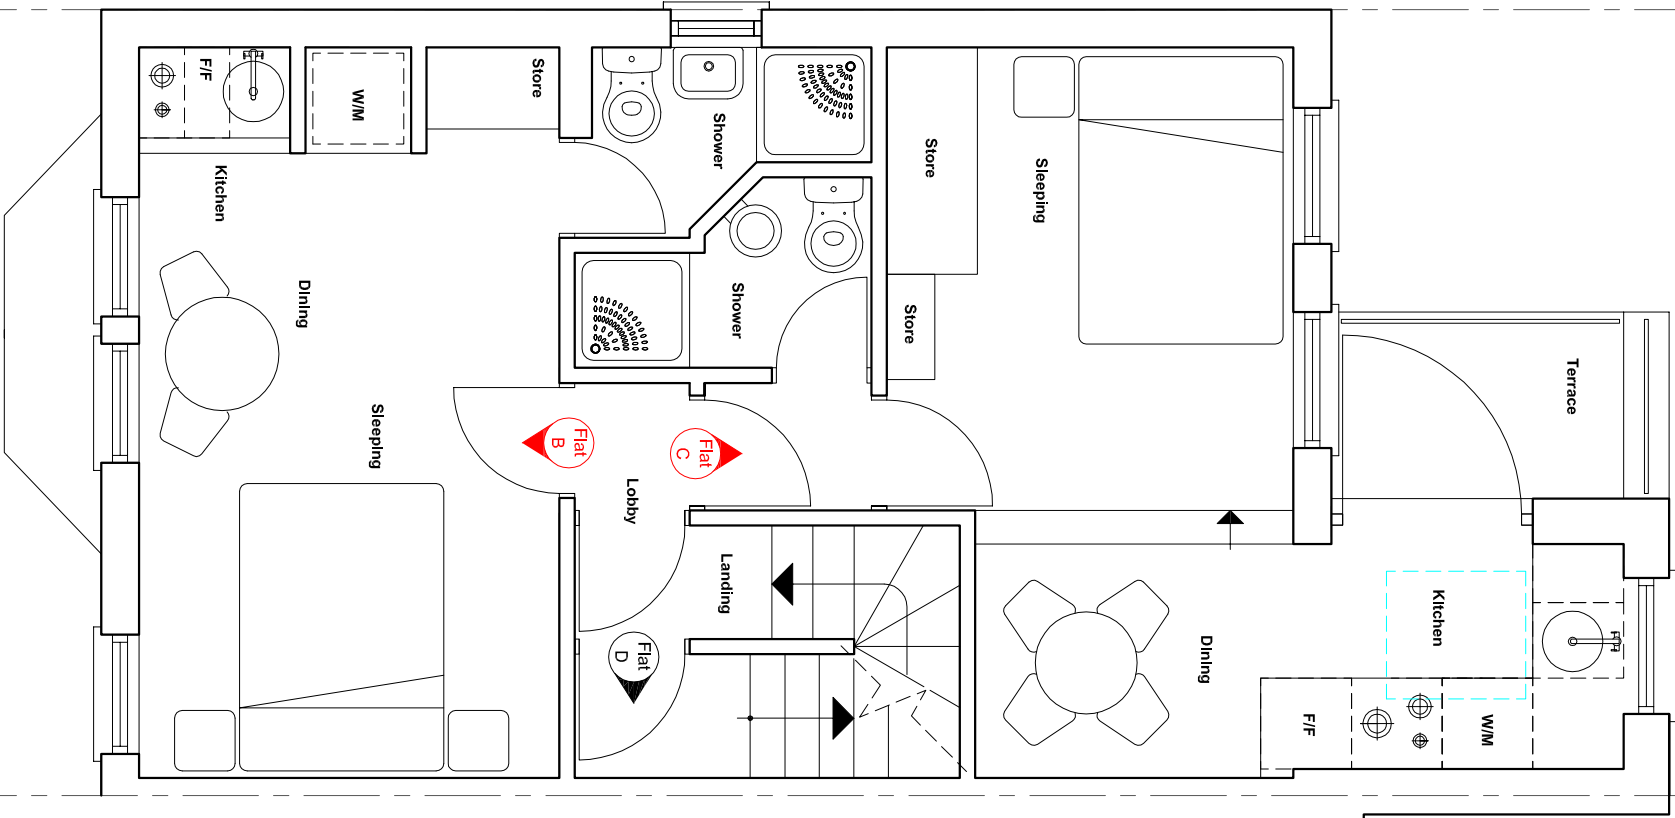


Existing First Floor Plan

Scale 1:50 @ A3

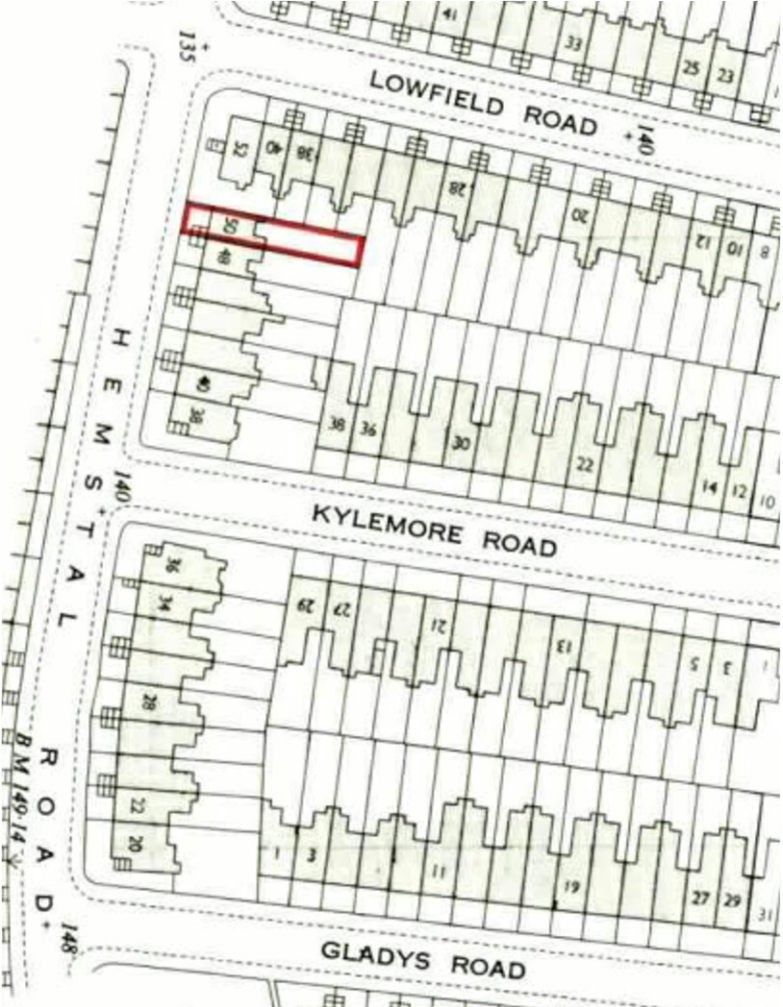


Site Location Plan

Scale 1:1250 @ A3

 

Notes
Do not scale from this drawing.
Report any discrepancies.
Copyright owned by Andreas + Buxton Associates.

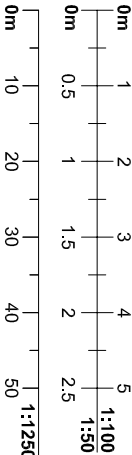

Andreas + Buxton Associates
CHARTERED ARCHITECTS AND INTERIOR DESIGNERS
9 Ludlow Street London E1 4NF
+ 44 (0)20477902 e-mail: andreas@ab.com

Rev	Date
1	14/06/16

Project
Flats B & C 50 Hemstall
Road London NW6 2AU

Job Title
Lawful Use Application

Drawing Title
Existing Site Location Plan,
Photographs & First Floor Plan

Date 14.06.16
Drawn ASC
Scale: 1:1250 +
1:50 @ A3

Dwg. No. Hem/16/A/01

Rev.