




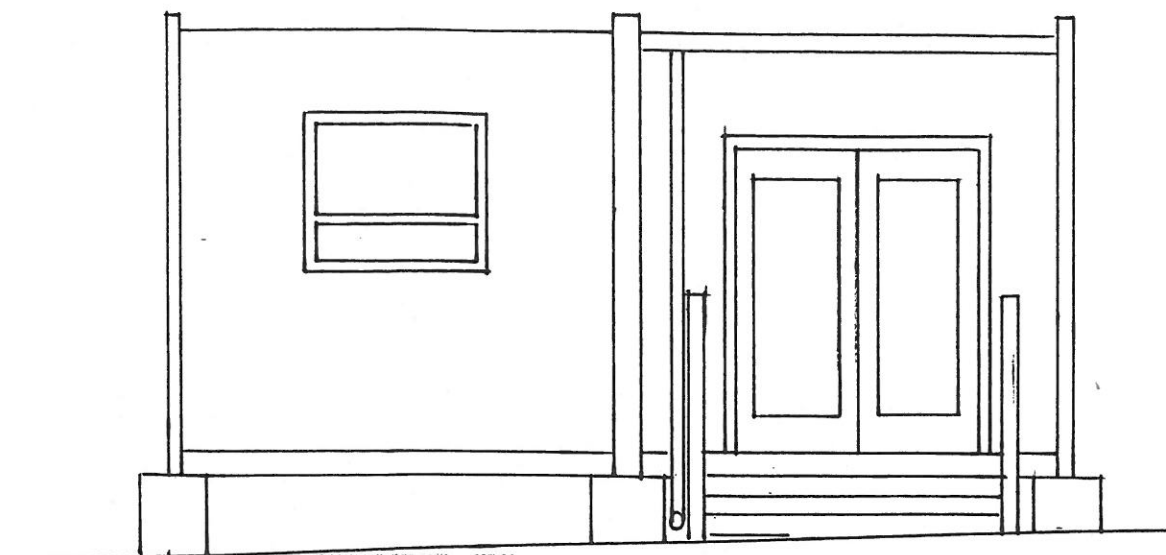

NORTH ELEVATION

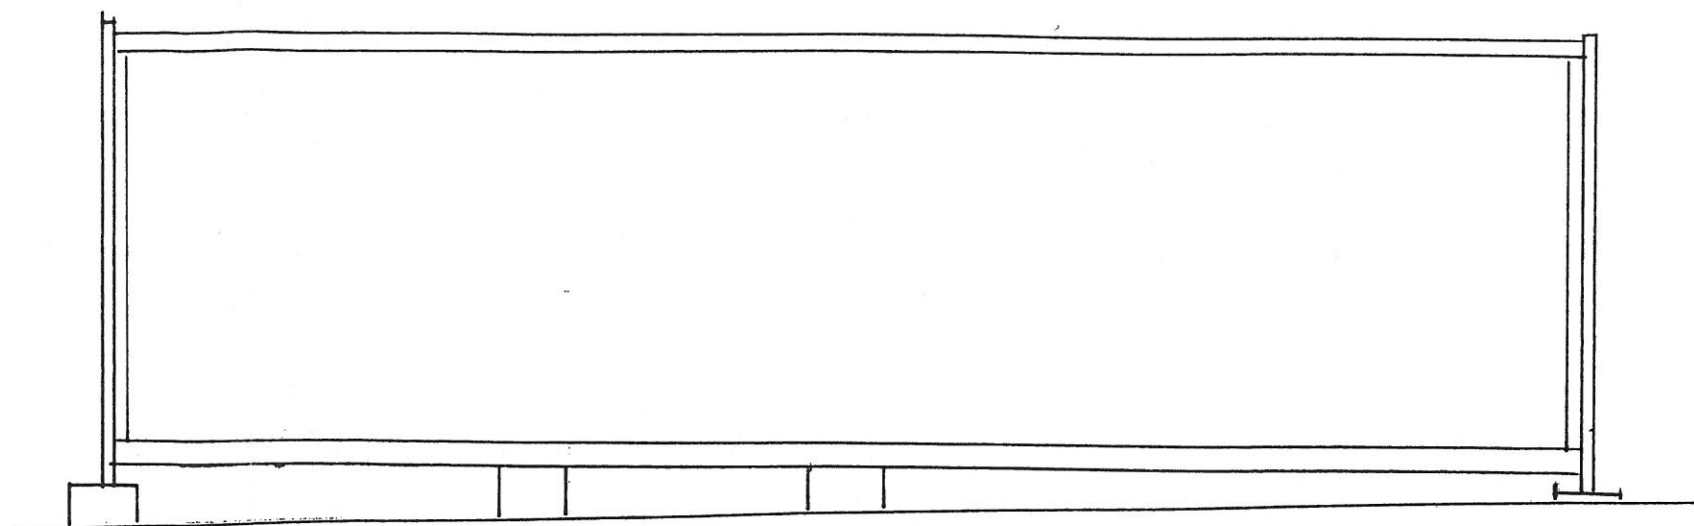

SECTION AA

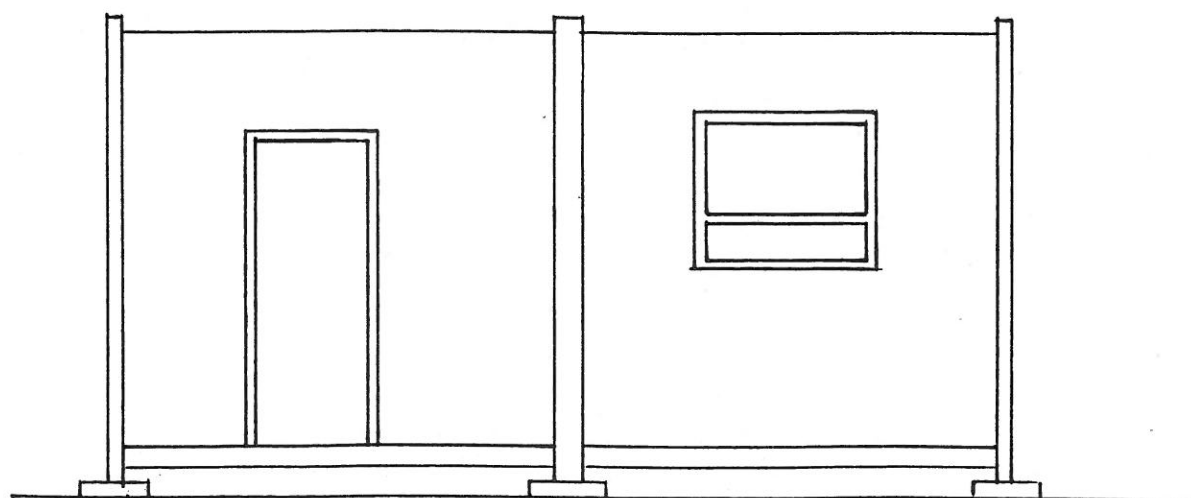

SOUTH ELEVATION

GILMARTIN LEY  
LINTON HOUSE  
39-51 HIGHGATE ROAD  
LONDON NW5 1RS

Tel: 020 7485 6016  
Fax: 020 7284 4058

Property:

LA SAINTE UNION  
HIGHGATE ROAD  
LONDON NW5

drawing no: 4516/2


scale: 1:50

date: JAN 2009


drawn by:

*[Signature]*

checked by:

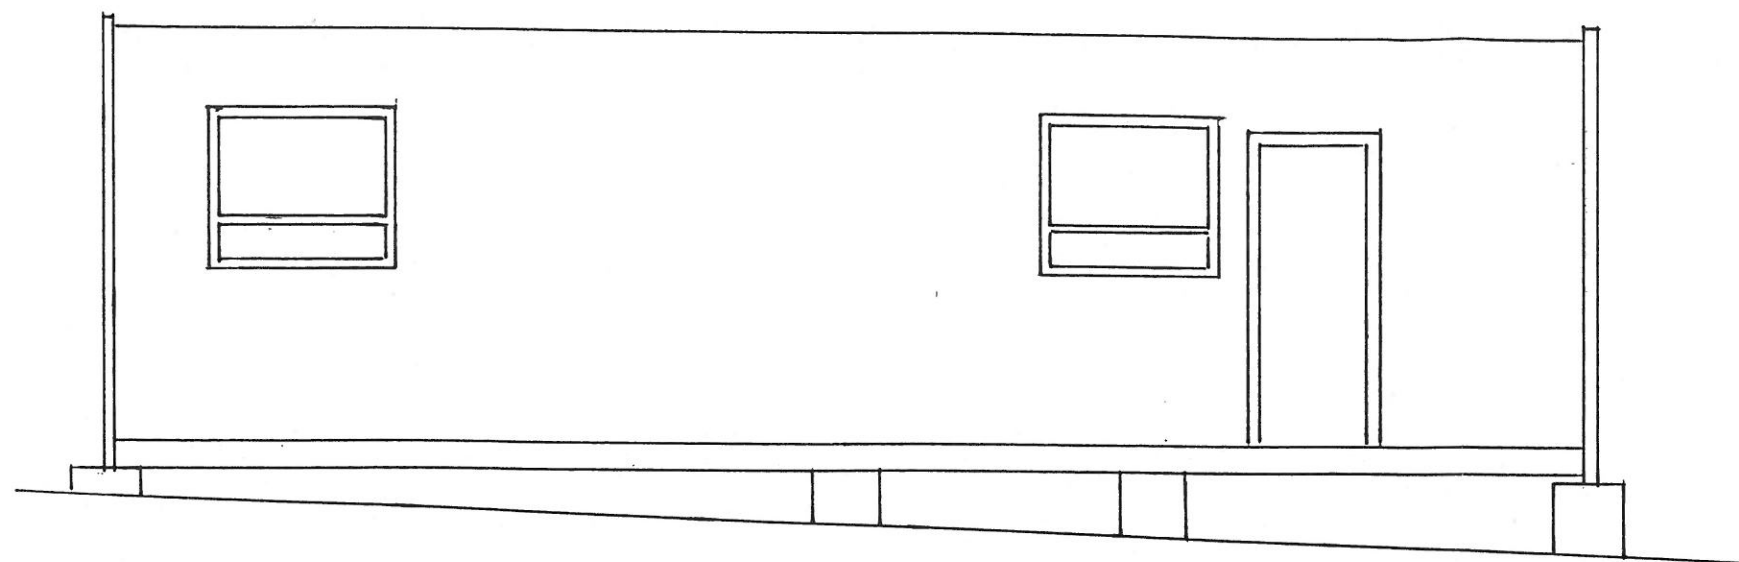


EAST ELEVATION

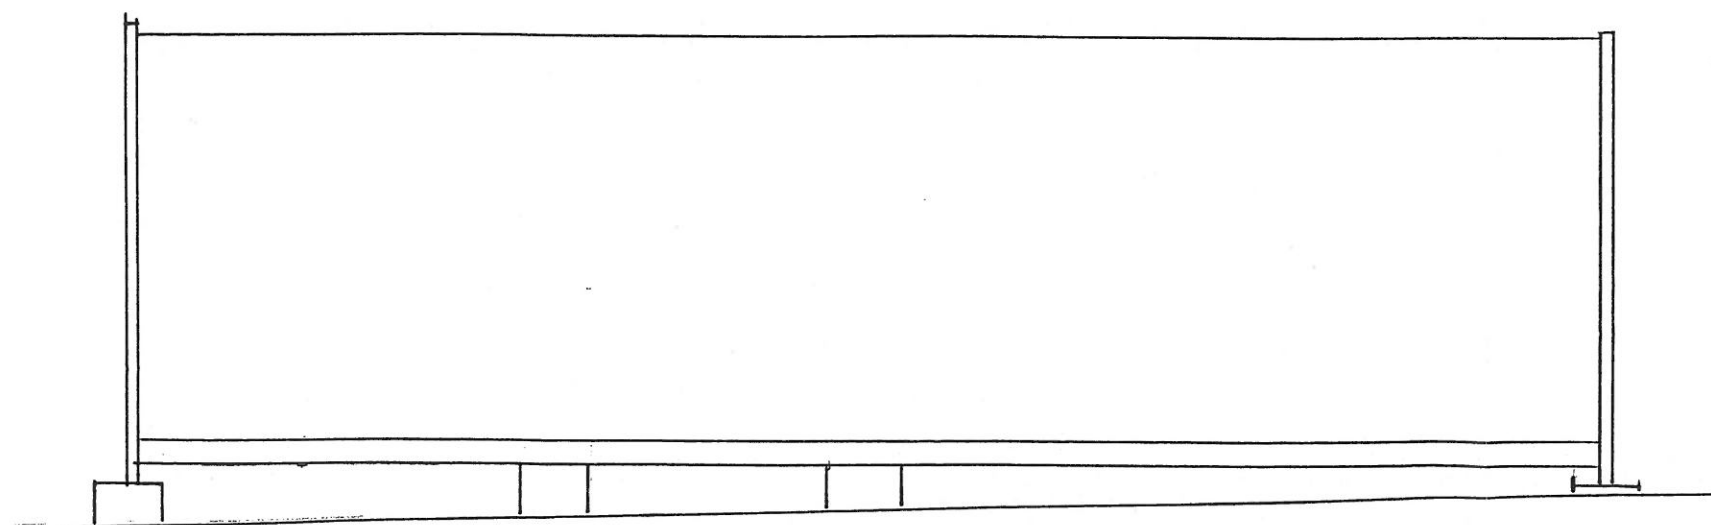

WEST ELEVATION

↓  
N

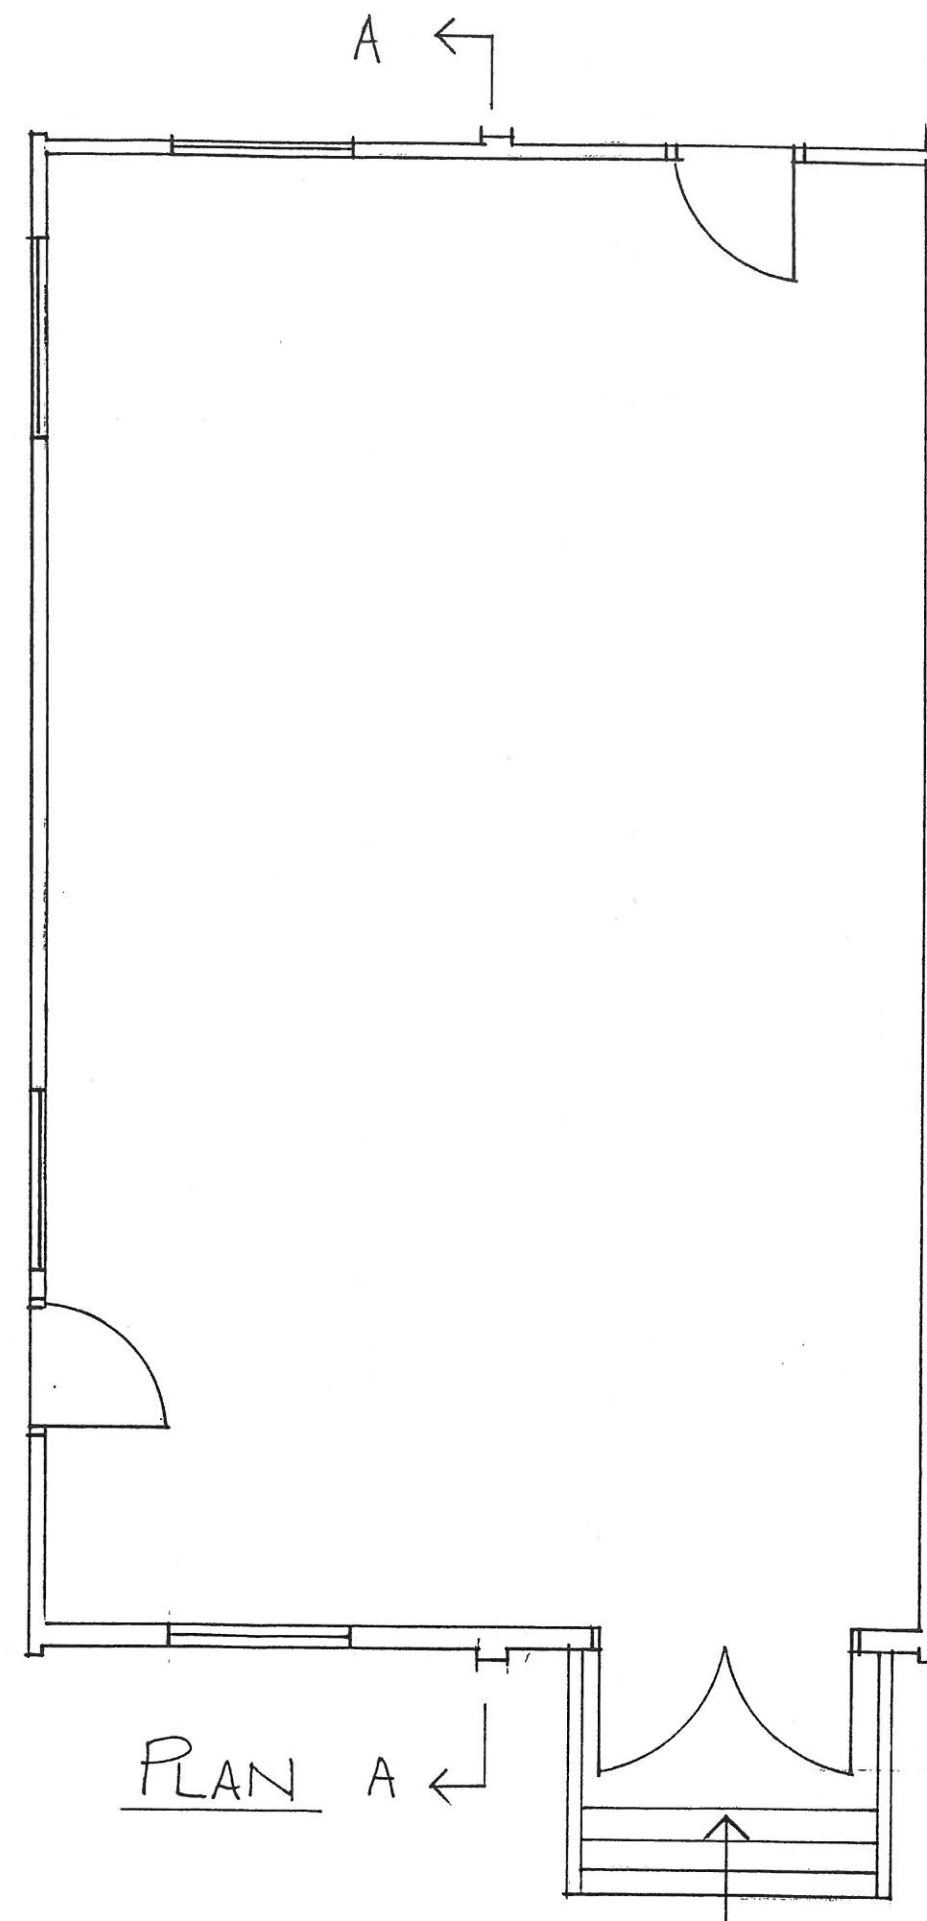

PLAN A

GILMARTIN LEY  
LINTON HOUSE  
39-51 HIGHGATE ROAD  
LONDON NW5 1RS

Tel: 020 7485 6016  
Fax: 020 7284 4058

Property:

LA SAINTE UNION  
HIGHGATE ROAD  
LONDON NW5

drawing no: 4516/1

scale: 1:50

date: JAN. 2009.

drawn by:

*[Signature]*

checked by: