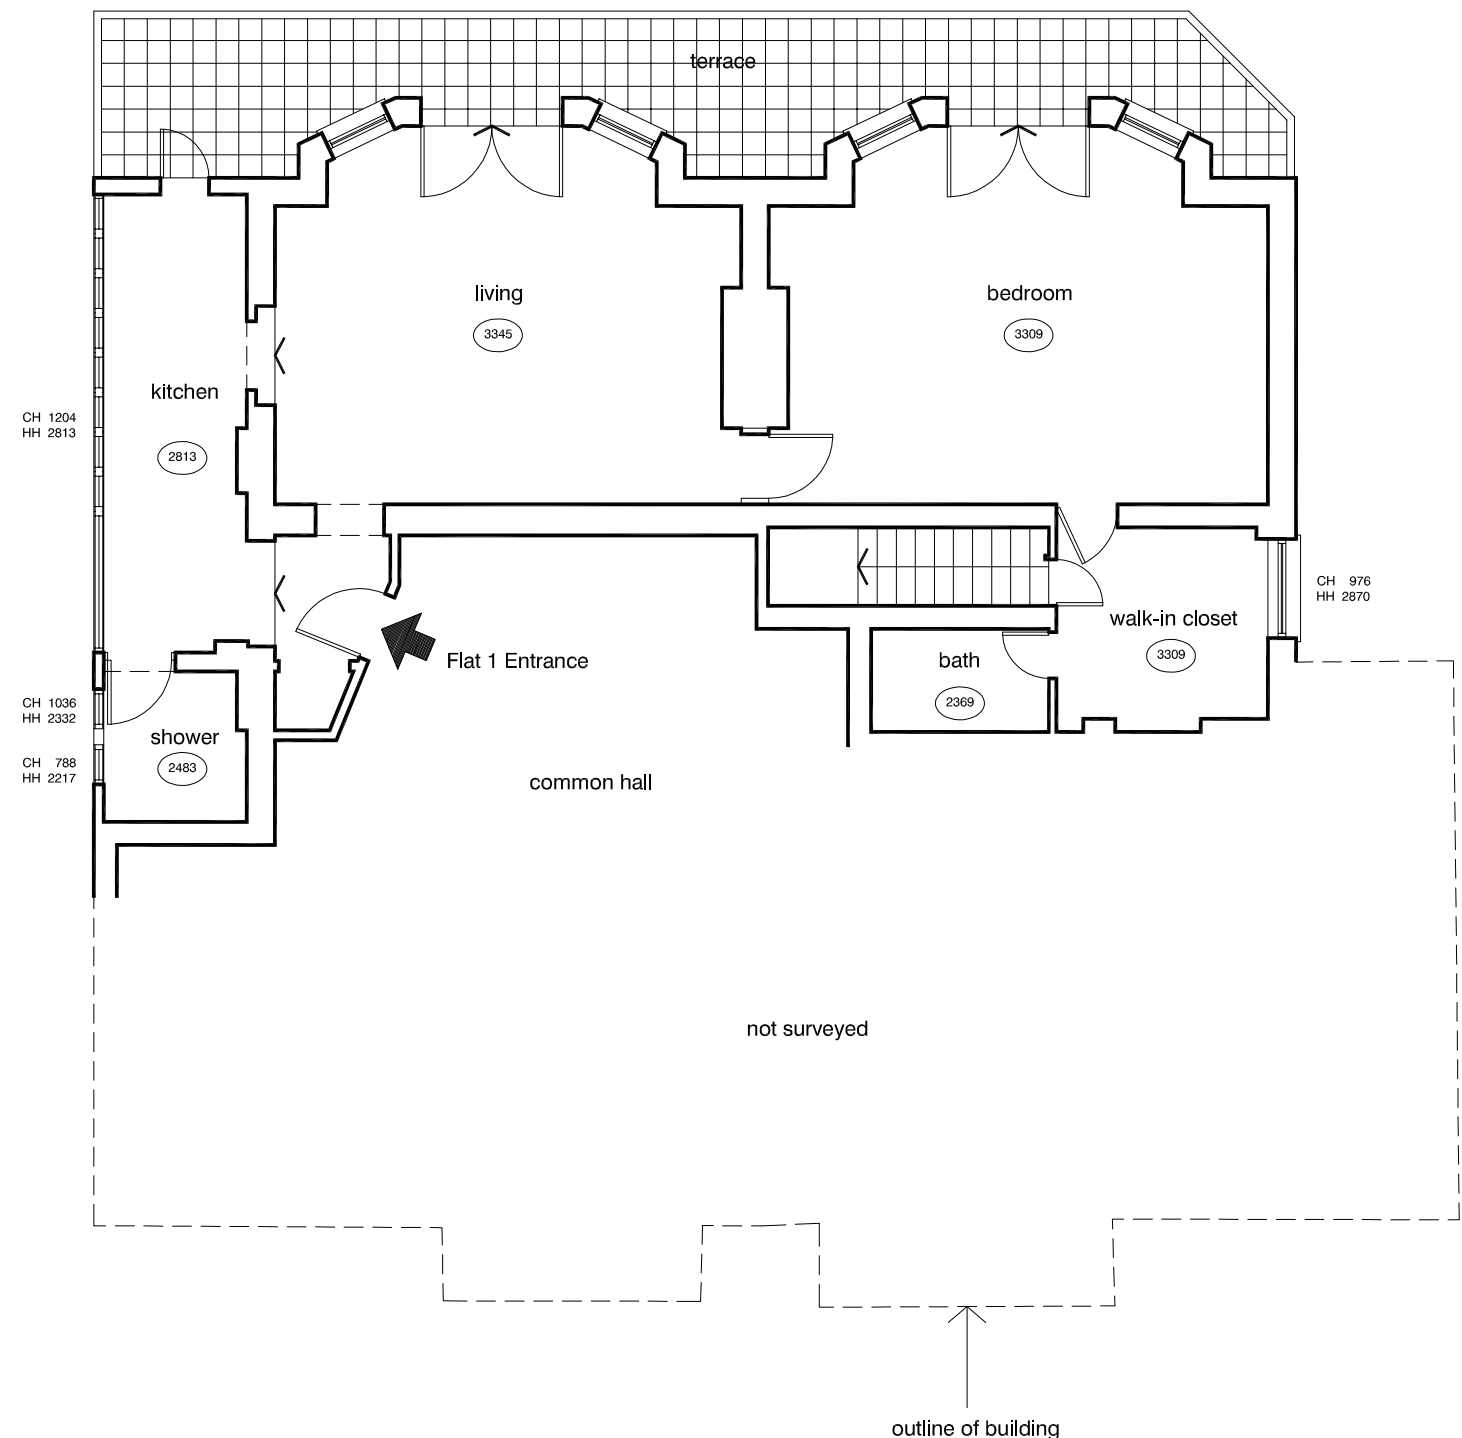


Upper Ground Floor Plan as existing

DVM

ARCHITECTS

4a Murray Street . London . NW1 9RE
Telephone 0207 485 2121 . Facsimile 0207 267 2527
e-mail: studio@dvmarch.com

Client

Bill Burningham

Project

Flat A 6 East Heath Road
NW3 1BN

Title

Floor Plan
as Existing

Scale	Date	Job No.
1:50	7.7.16	1923
Drawing No.	Rev.	
1923-03		

All dimensions are to be checked on site.
© This drawing is copyright and remains the property of David & Victoria Mercer
at all times and may not be reproduced in part or whole without written consent.