


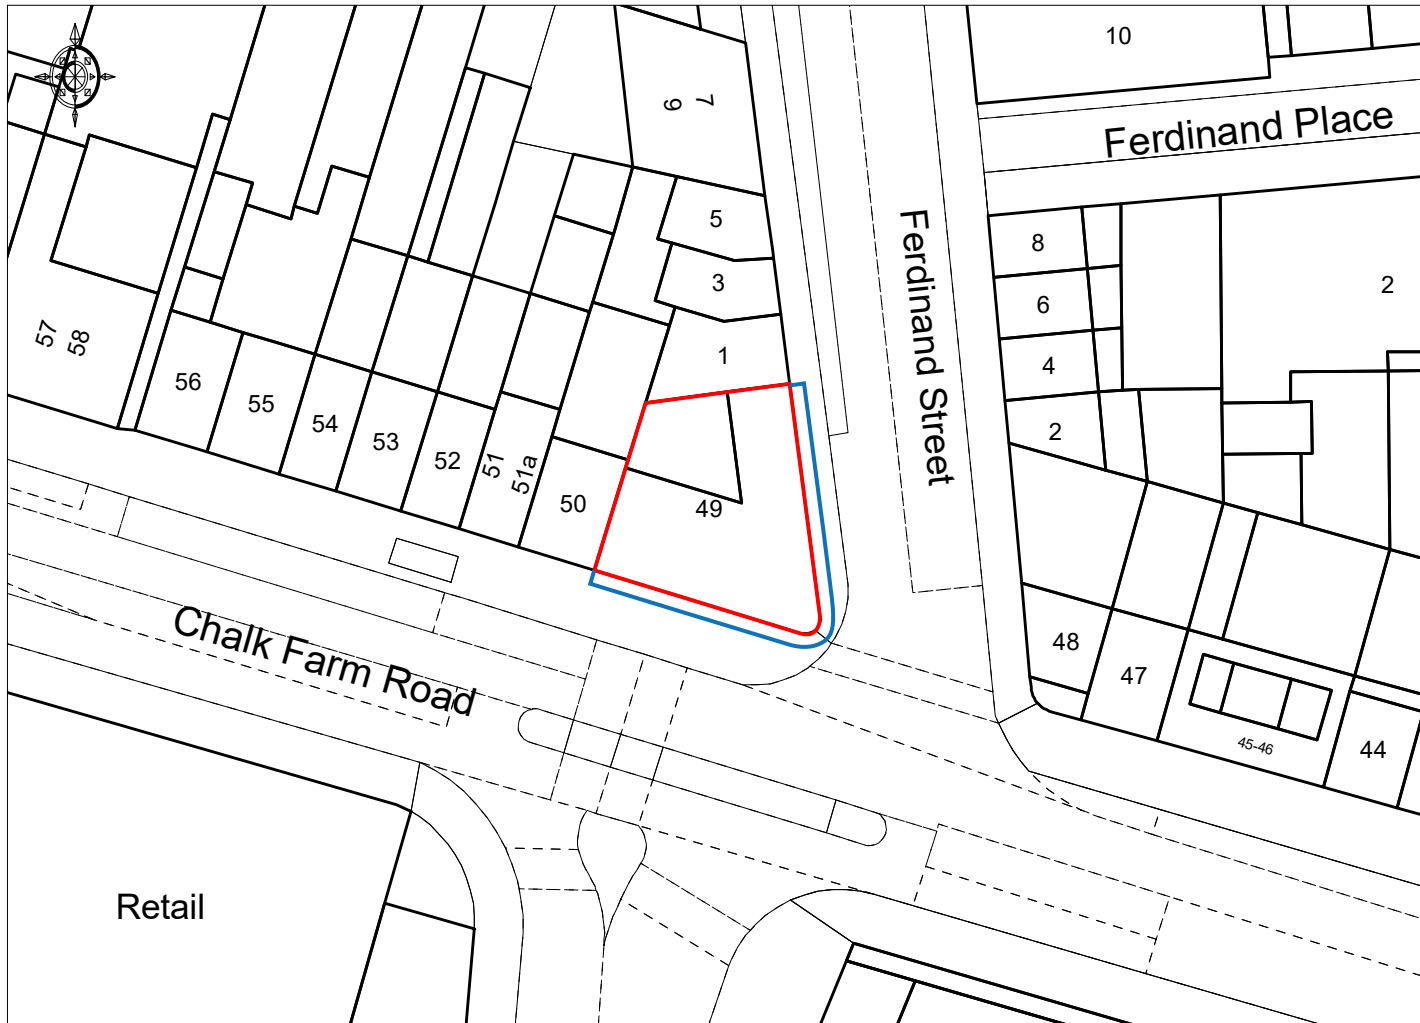

- Scaffold Shroud
- Site Boundary

Site:
49 Chalk Farm Road, London NW1 8AN

Title: Site Plan
Proposal: Scaffold Shroud

Date: 12 July 2016
Dwg. No: PY2656/002 rev A

Scale: 1:500@A4
0m 10m 20m 30m

blowUP media