



# SITE PLAN

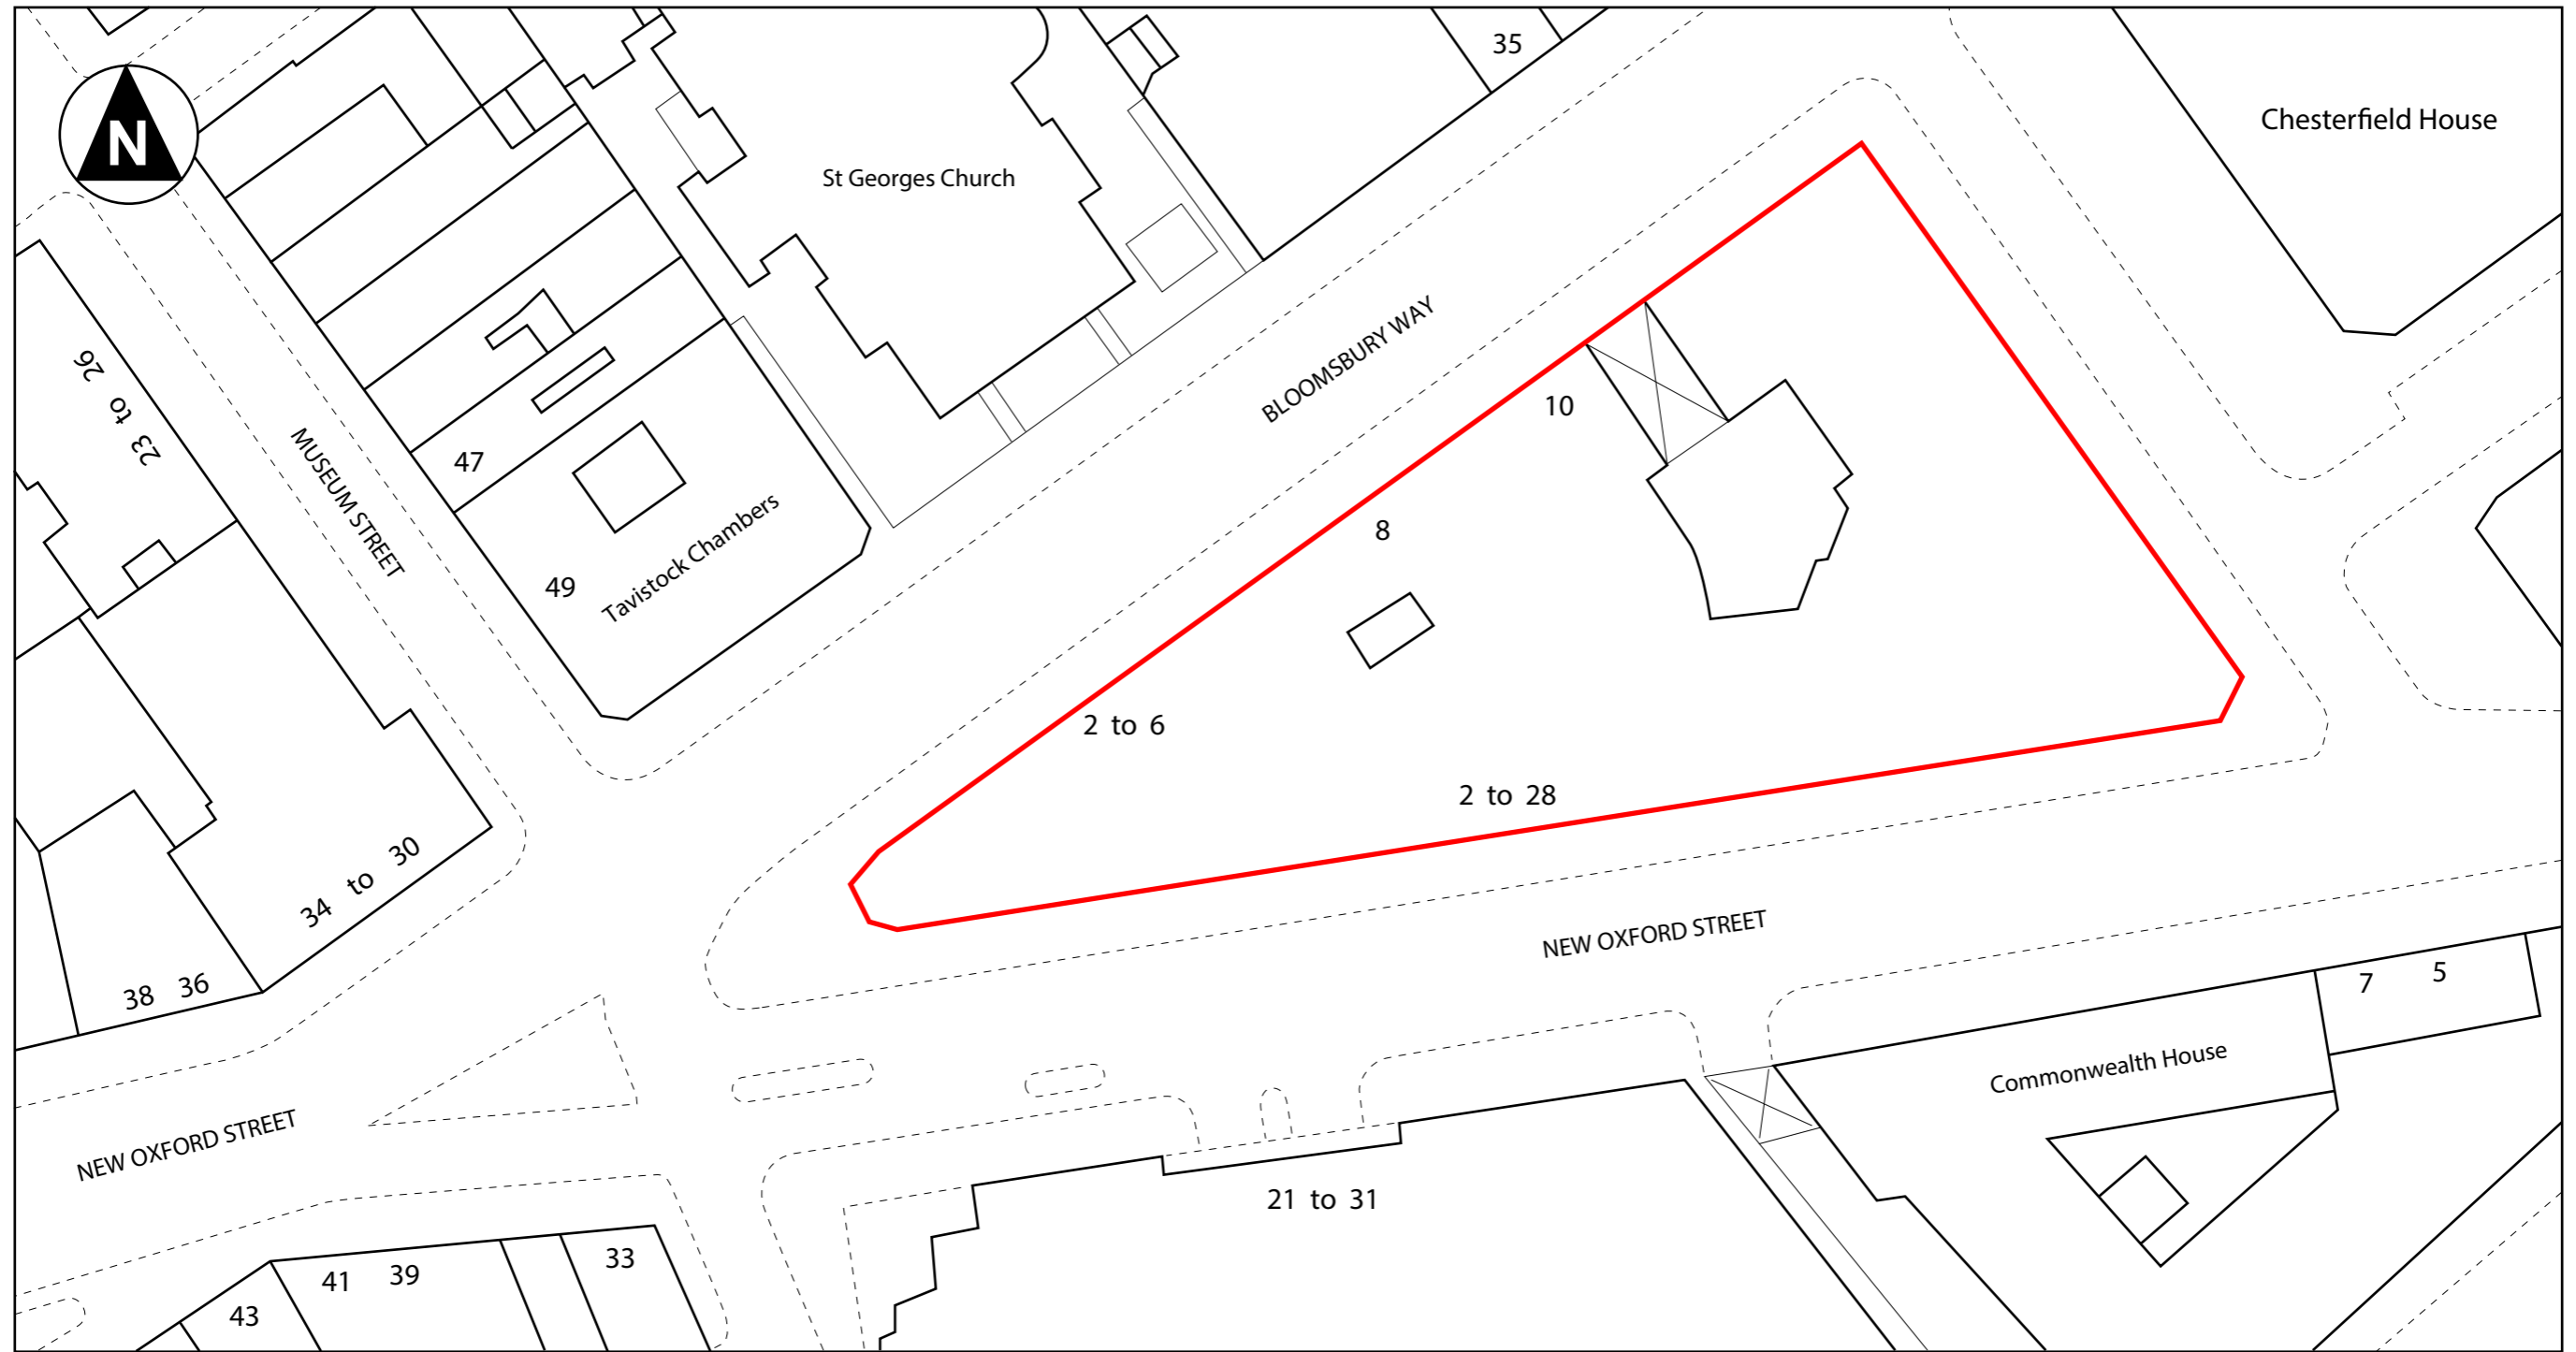

0m 10m 20m 30m



Scale 1:500@A3

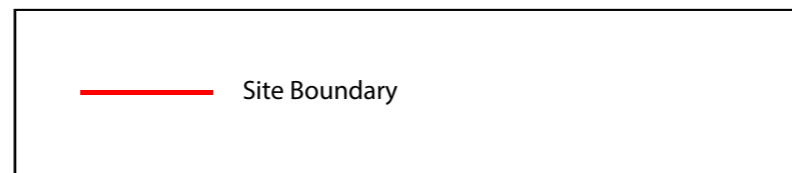

JOB No/ Desc.: <b>St. George's Court, New Oxford Street cnr Bloomsbury Way. London WC1</b>	
Drawing Desc.: <b>Site Plan</b>	Date : 14 July 2016
Scale 1/500@A3	Drawing No.: <b>PY2077-002 rev A</b>