


EXISTING WEST ELEVATION

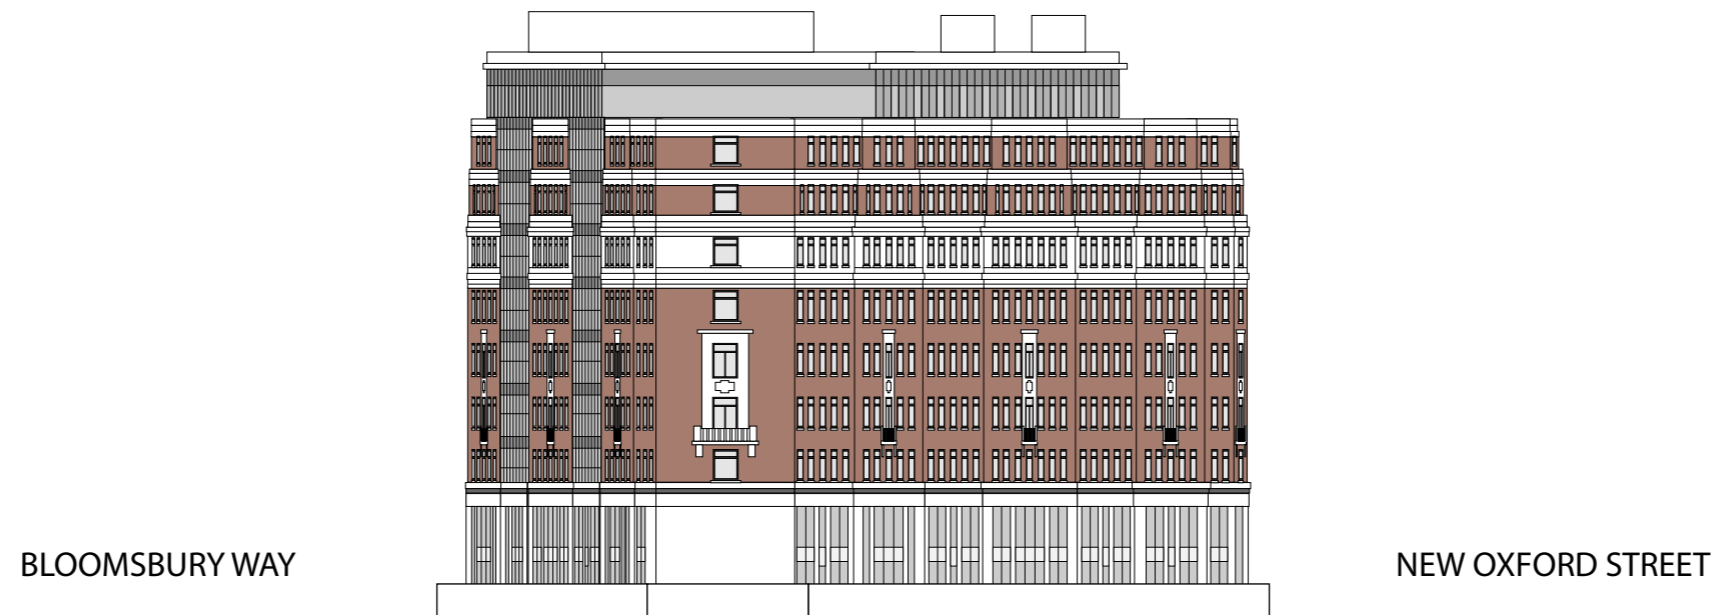

Scale 1:500@A3



JOB No/ Desc.: St. George's Court, New Oxford Street cnr Bloomsbury Way. London WC1	
Drawing Desc.: Existing West Elevation	Date : 14 JULY 2016 Scale 1/500@A3
Drawing No.: PY2077-003 rev A	