



Rev	Notes	Date
-	issued for pre-app	28.10.15
-	issued for planning	07.07.16

- all dimensions are to be checked on site and any discrepancies reported to the architect  
- architect to be informed of any additional information required  
- do not scale this drawing

PLANNING




<b>WORKS</b> ARCHITECTURE			16 UPPER MONTAGU STREET LONDON W1H 2AN 020 7224 8750 WWW.WORKSARCHITECTURE.COM		
Project: fitzroy square					
Title: existing plans					
Date: 07.07.16	Drawn: js	Scale: 1:100@a3 1:50@a1	Drawing Number: pl x 001	Revision: —	

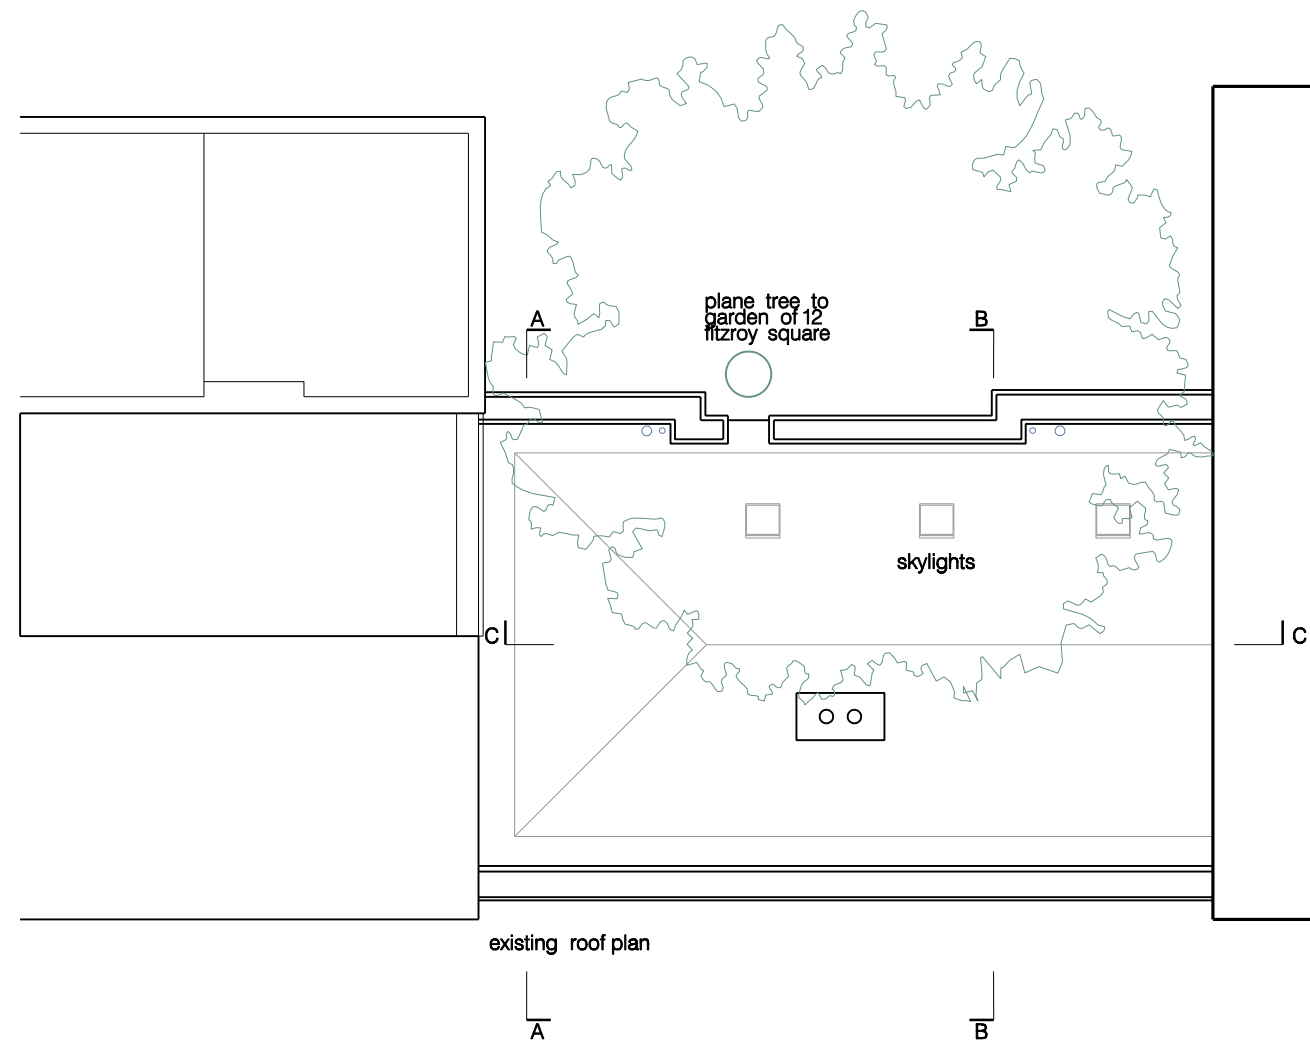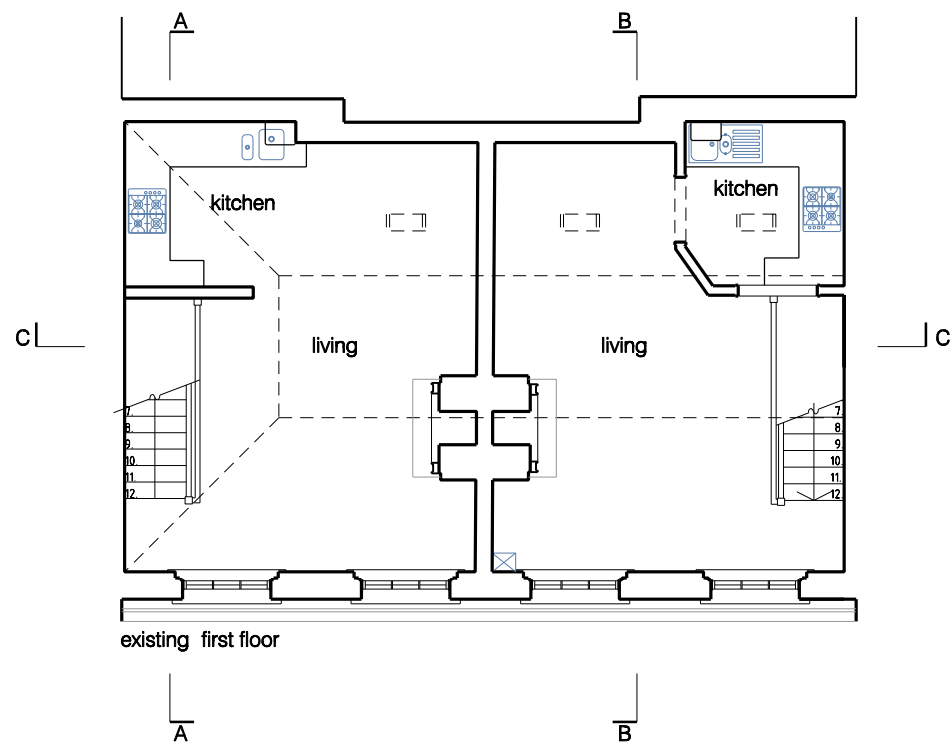

Rev	Notes	Date
-	issued for pre-app	28.10.15
-	issued for planning	07.07.16

- all dimensions are to be checked on site and any discrepancies reported to the architect
- architect to be informed of any additional information required
- do not scale this drawing

PLANNING

 

<b>WORKS</b> ARCHITECTURE					16 UPPER MONTAGU STREET LONDON W1H 2AN 020 7224 8750 WWW.WORKSARCHITECTURE.COM
Project: fitzroy square					
Title: existing plans					
Date: 07.07.16	Drawn: js	Scale: 1:100@a3 1:50@a1	Drawing Number: pl x 002	Revision: -	




Rev	Notes	Date
-	issued for pre-app	28.10.15
-	issued for planning	07.07.16

- all dimensions are to be checked on site and any discrepancies reported to the architect  
- architect to be informed of any additional information required  
- do not scale this drawing

**PLANNING**



<b>WORKS</b> ARCHITECTURE					16 UPPER MONTAGU STREET LONDON W1H 2AN 020 7224 8750 WWW.WORKSARCHITECTURE.COM
Project: fitzroy square					
Title: existing elevations					
Date: 07.07.16	Drawn: js	Scale: 1:100@a3 1:50@a1	Drawing Number: e x 001	Revision: -	

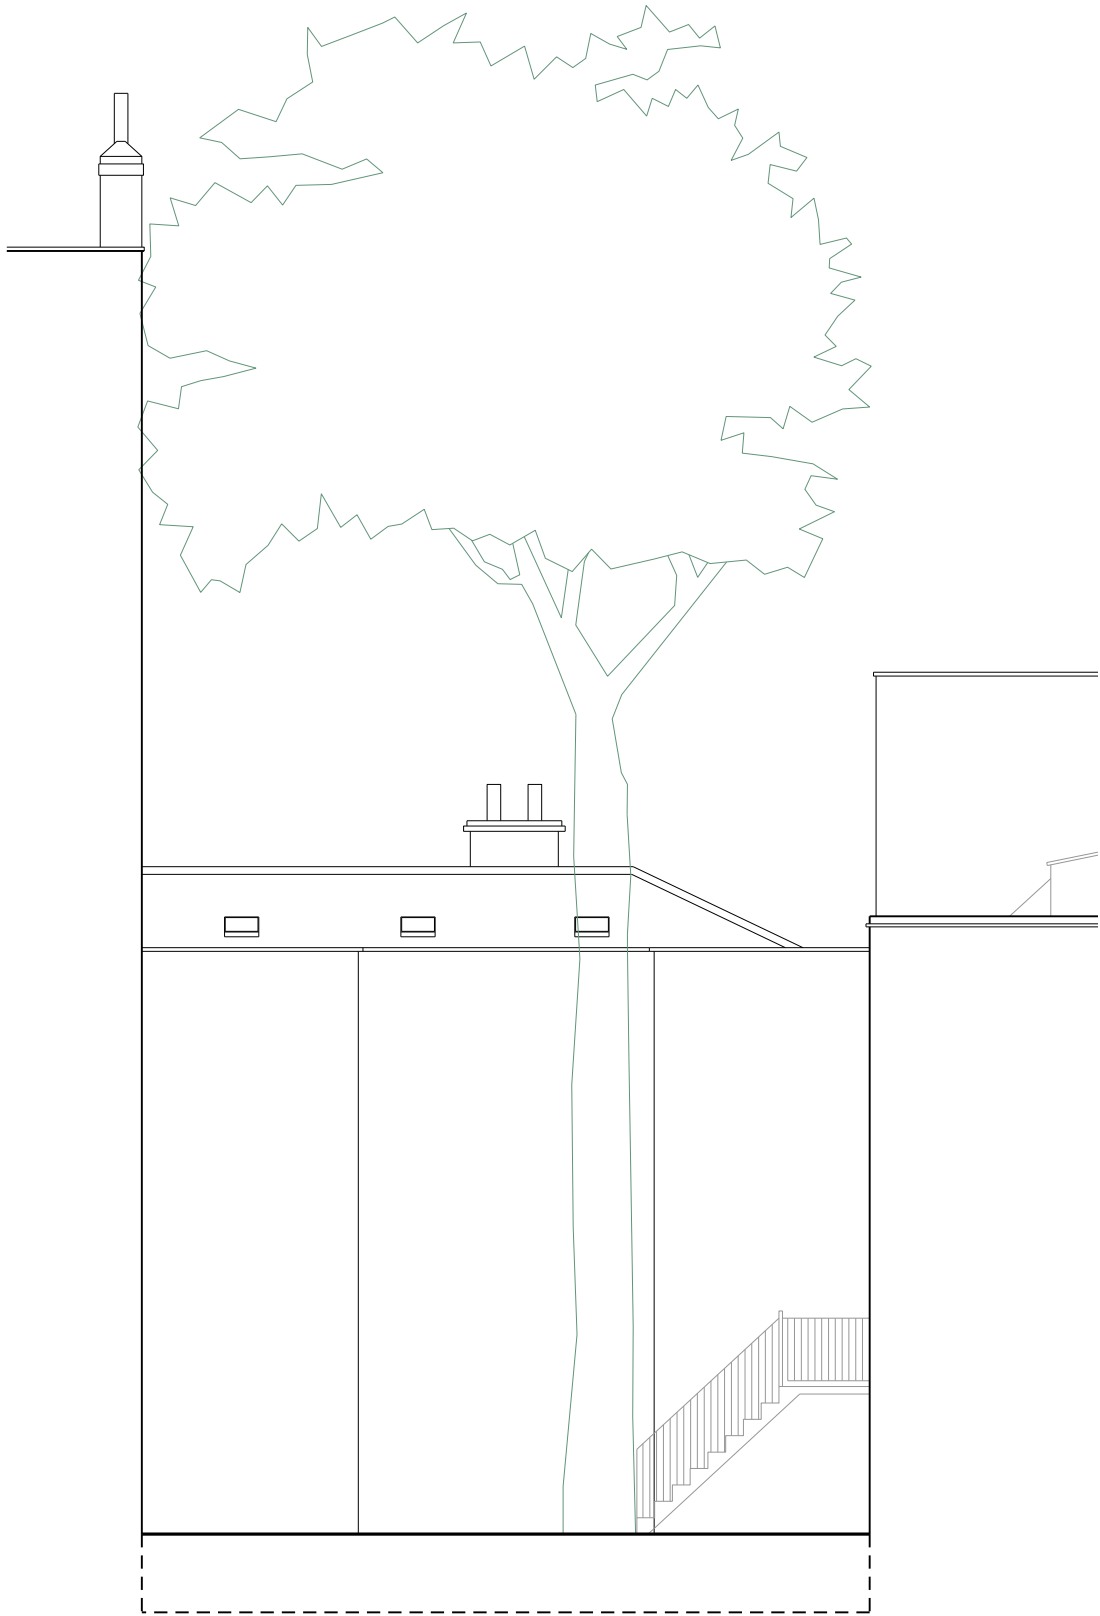

existing rear elevation



existing section A\_A


Rev	Notes	Date
–	issued for pre-app	28.10.15
–	issued for planning	07.07.16

- all dimensions are to be checked on site and any discrepancies reported to the architect  
- architect to be informed of any additional information required  
- do not scale this drawing


**PLANNING**



<b>WORKS</b> ARCHITECTURE		16 UPPER MONTAGU STREET LONDON W1H 2AN 020 7224 8750 WWW.WORKSARCHITECTURE.COM			
Project:		fitzroy square			
Title:		existing elevations/sections			
Date:	07.07.16	Drawn:	js	Scale:	1:100@a3 1:50@a1
Drawing Number:		s x 001		Revision:	–

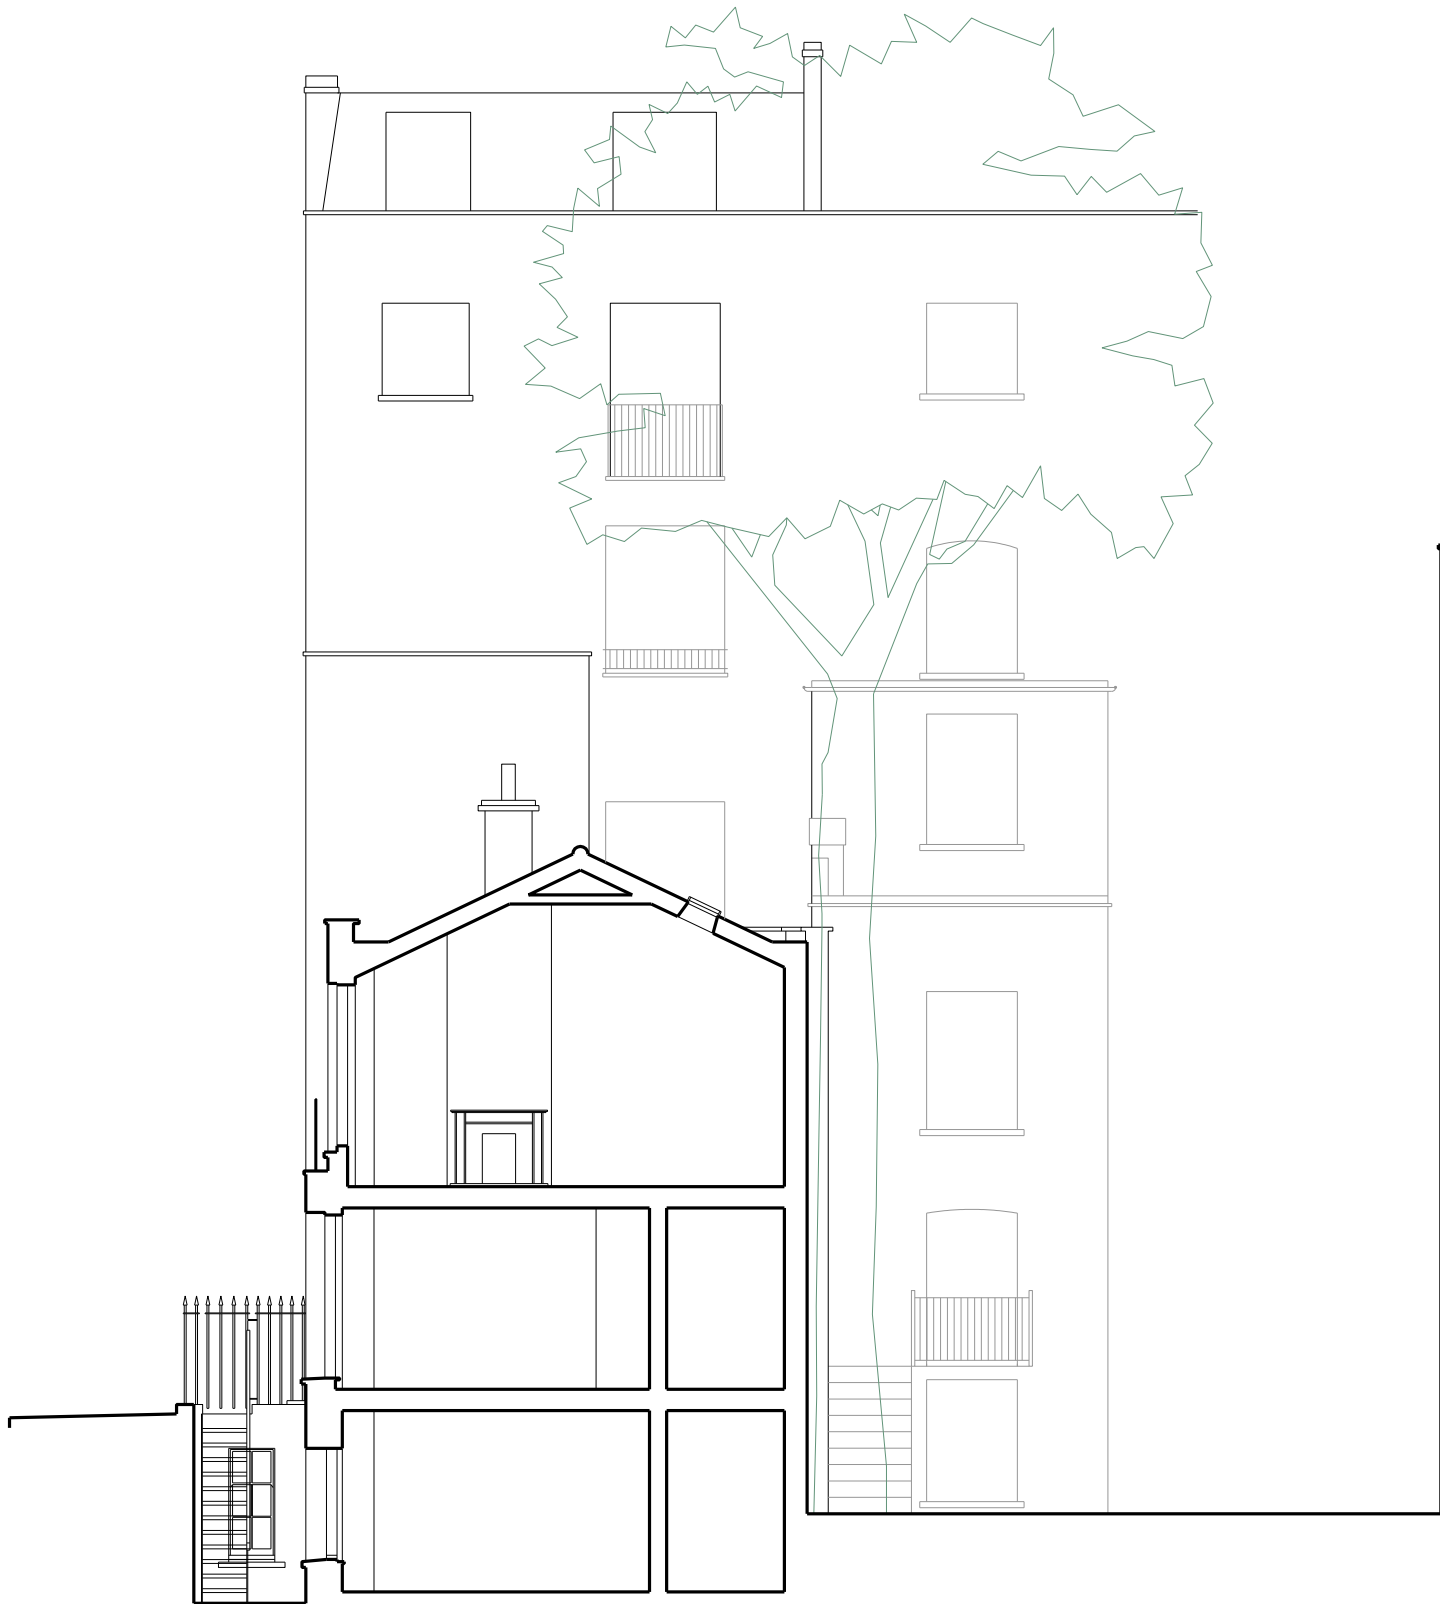

existing section B\_B

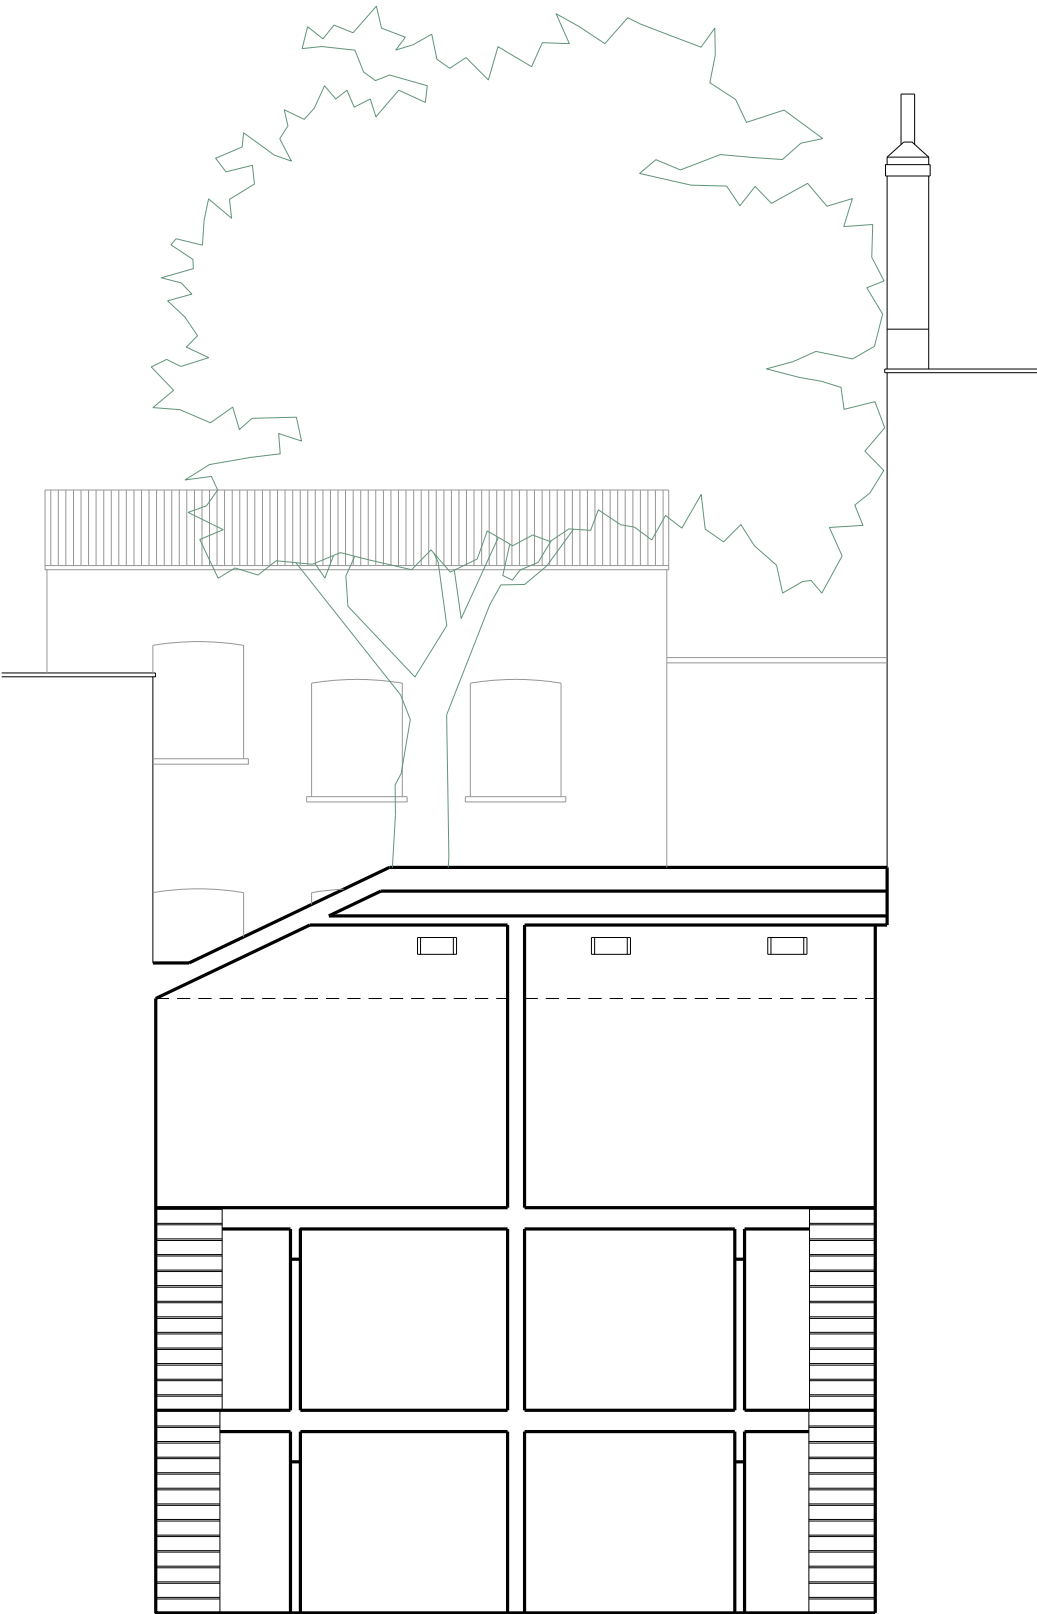

existing section C\_C

Rev	Notes	Date
-	issued for pre-app	28.10.15
-	issued for planning	07.07.16

- all dimensions are to be checked on site and any discrepancies reported to the architect  
- architect to be informed of any additional information required  
- do not scale this drawing

**PLANNING**



<b>WORKS</b> ARCHITECTURE		16 UPPER MONTAGU STREET LONDON W1H 2AN 020 7224 8750 WWW.WORKSARCHITECTURE.COM	
Project: fitzroy square			
Title: existing elevations/sections			
Date: 07.07.16	Drawn: js	Scale: 1:100@a3 1:50@a1	Drawing Number: s x 002
			Revision: —